


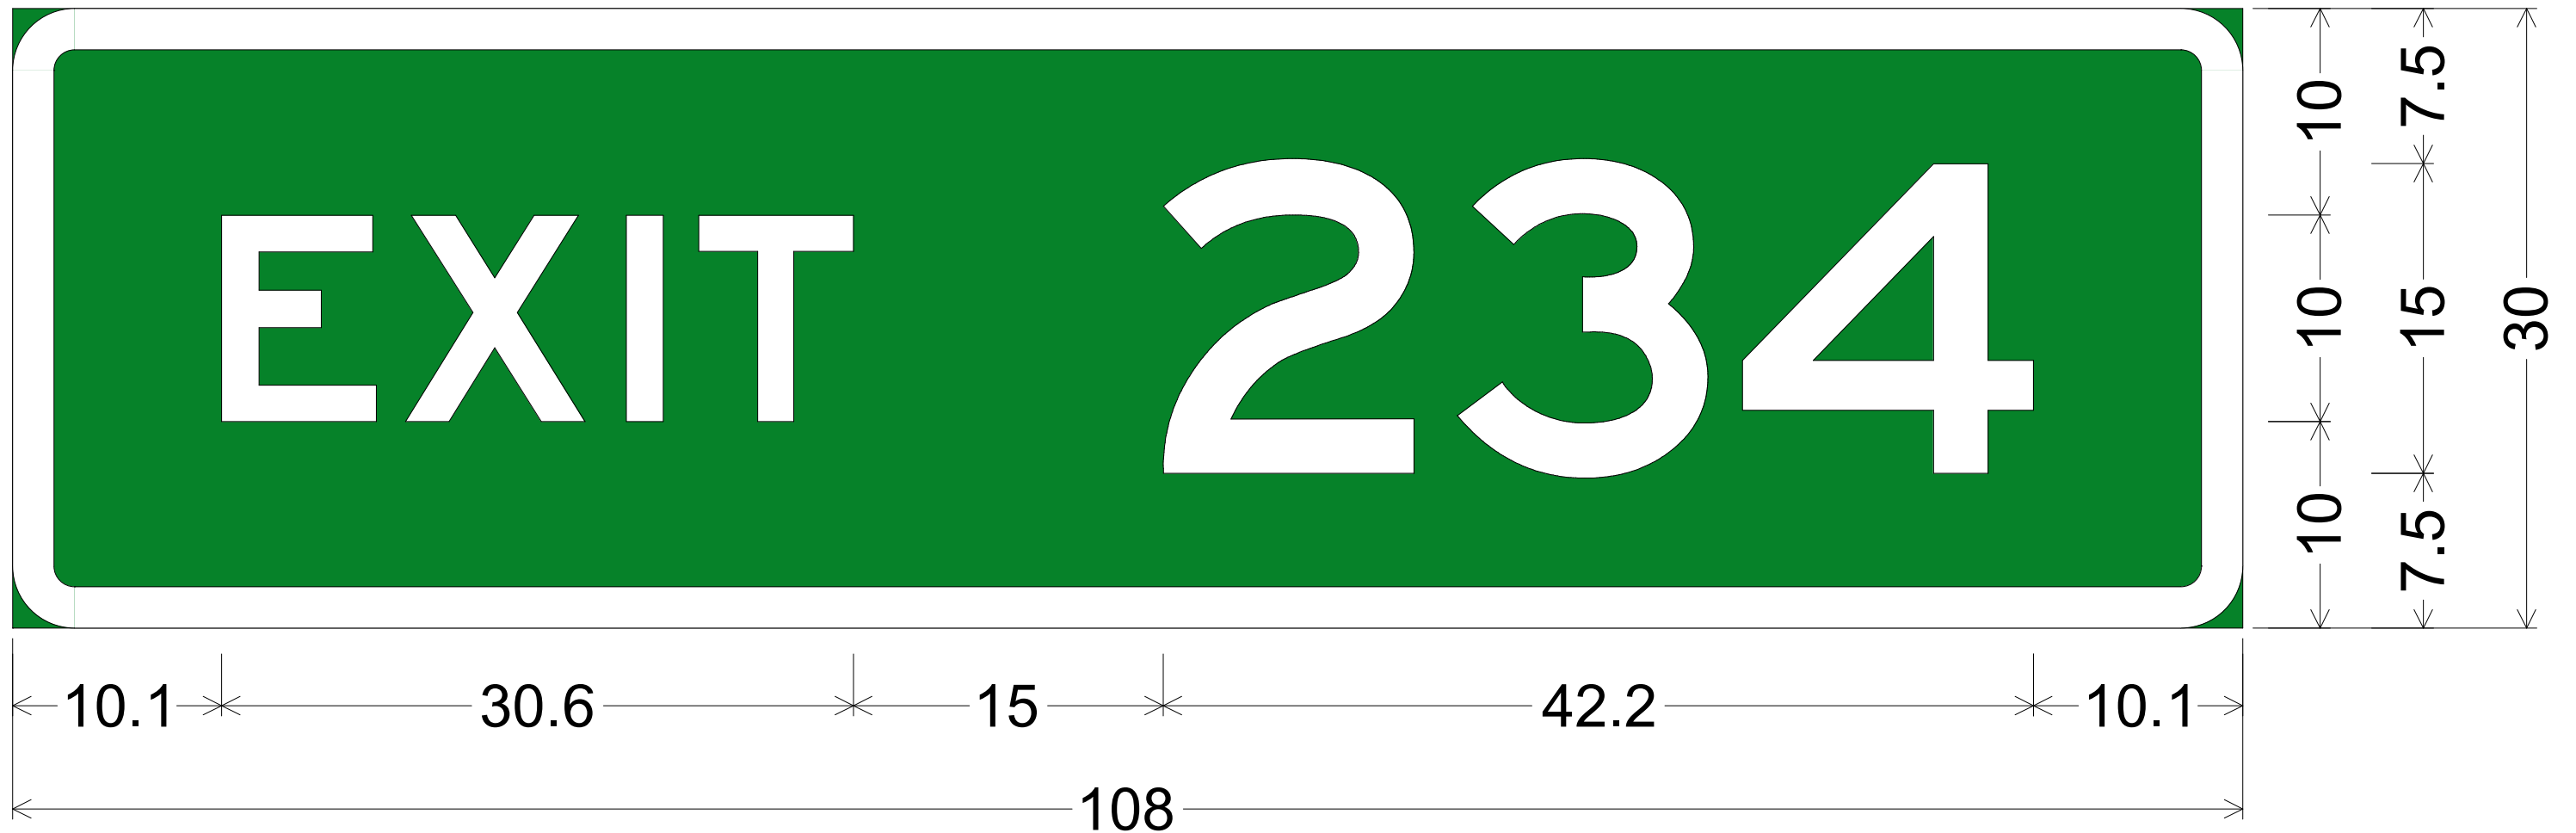

E1-H5P;
3.0" Radius, 2.0" Border, White on Green;
"EXIT 234", E 2K;