


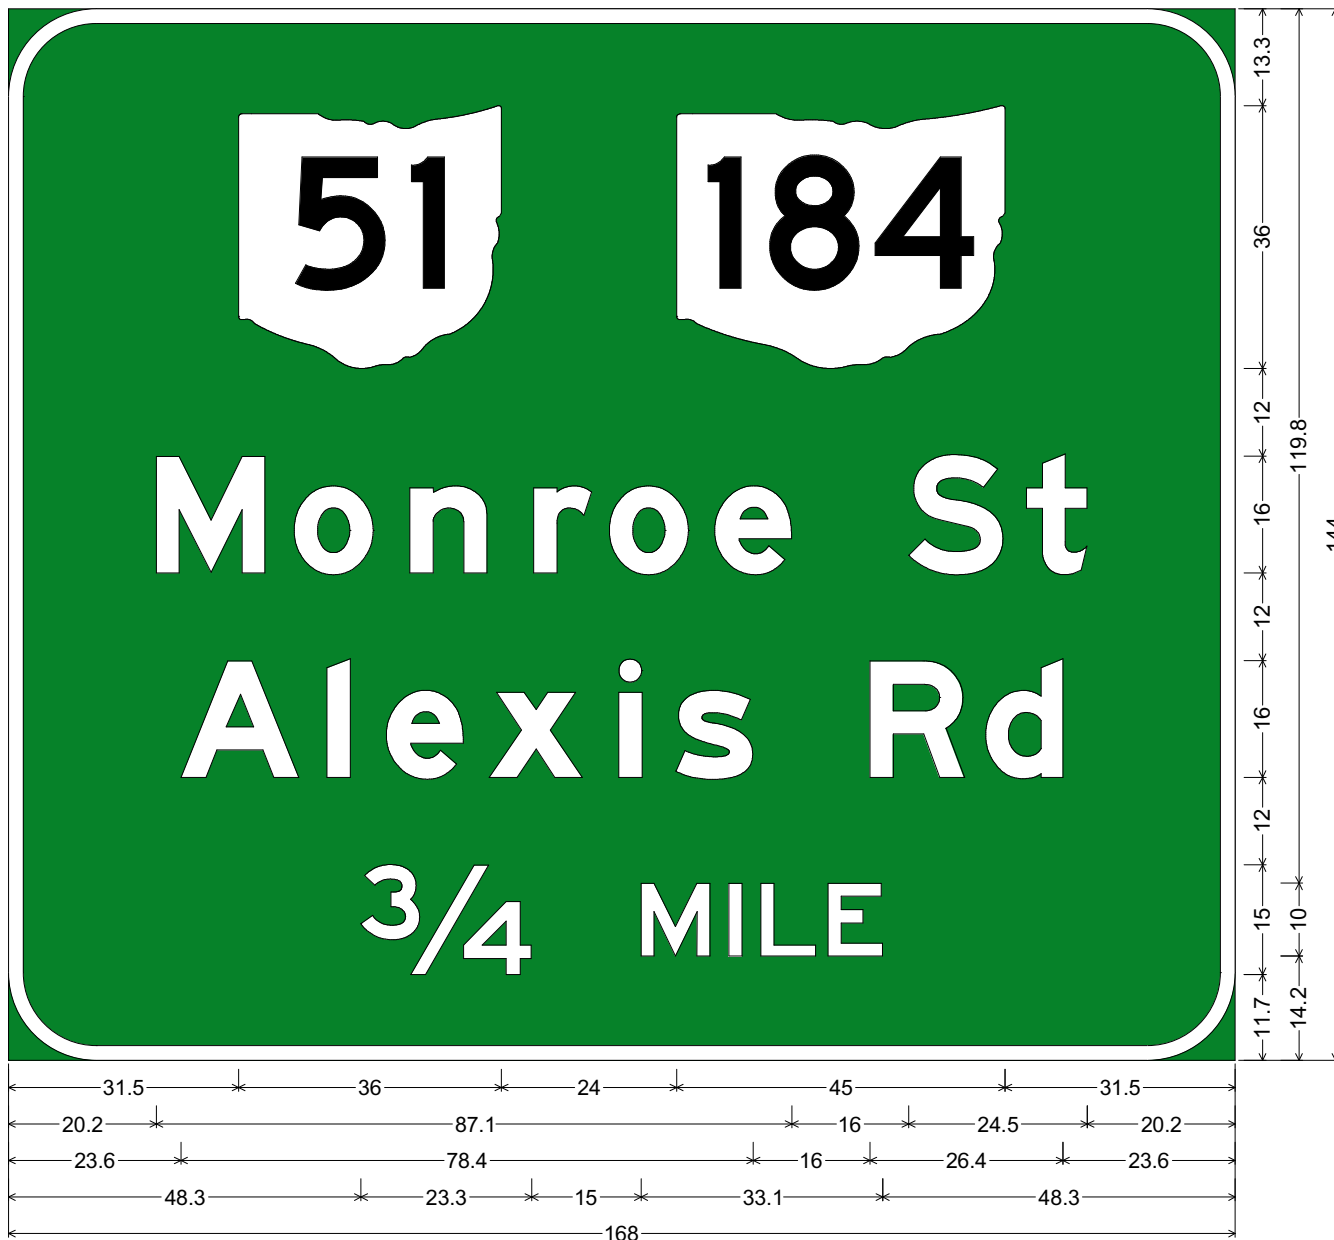

12.0" Radius, 2.0" Border, White on Green;

State Highway 51 M1-H5-36-2; State Highway 184 M1-H5-36-3; "Monroe St", E Mod 2K; "Alexis Rd", E Mod 2K;

"3/4 " E Mod 2K "MILE", E 2K;