


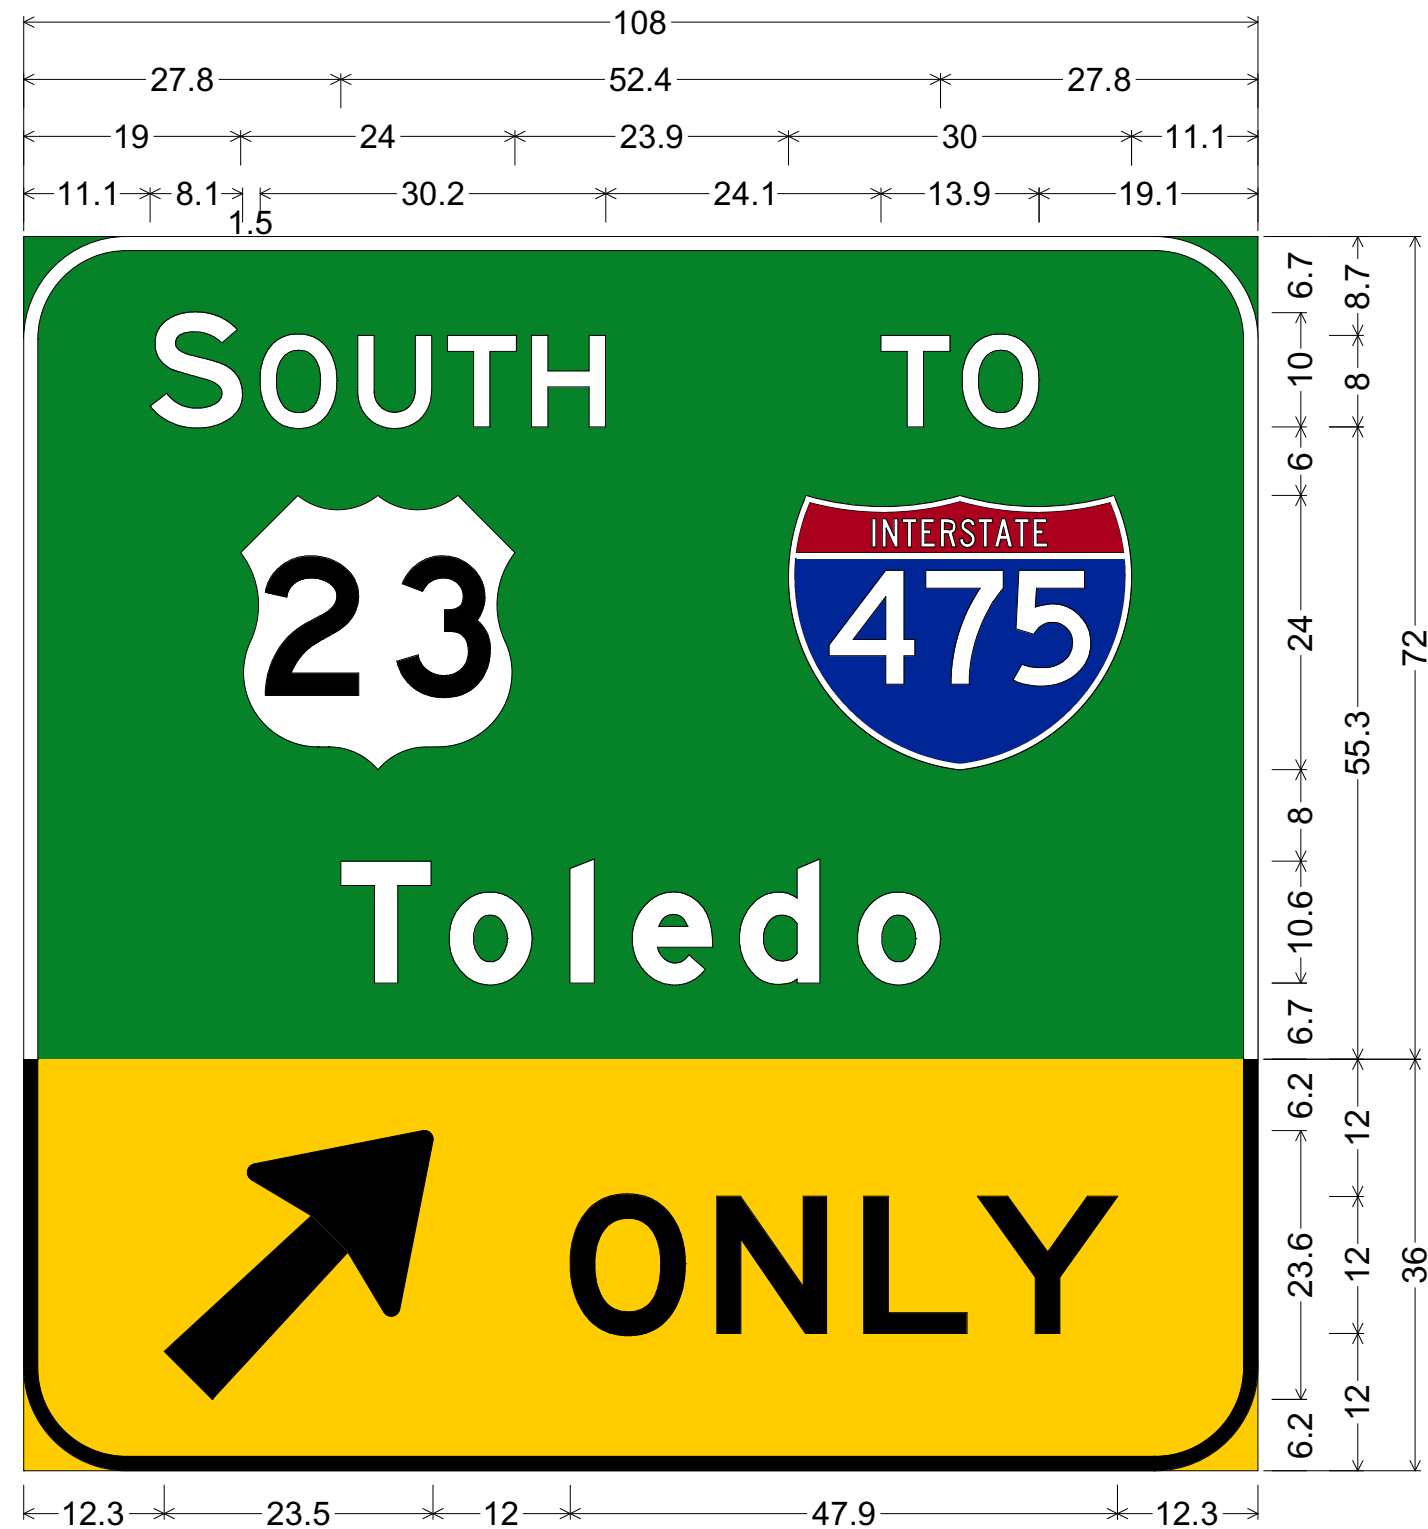

9.0" Radius, 1.3" Border, White on Green;
 "SOUTH", E 2K; US 23 M1-4; "TO", E 2K; Interstate 475 M1-1;
 "Toledo", E Mod 2K;

9.0" Radius, 1.3" Border, Black on Yellow;
 Arrow A-3 - 30.0" 45°; "ONLY", E 2K;