


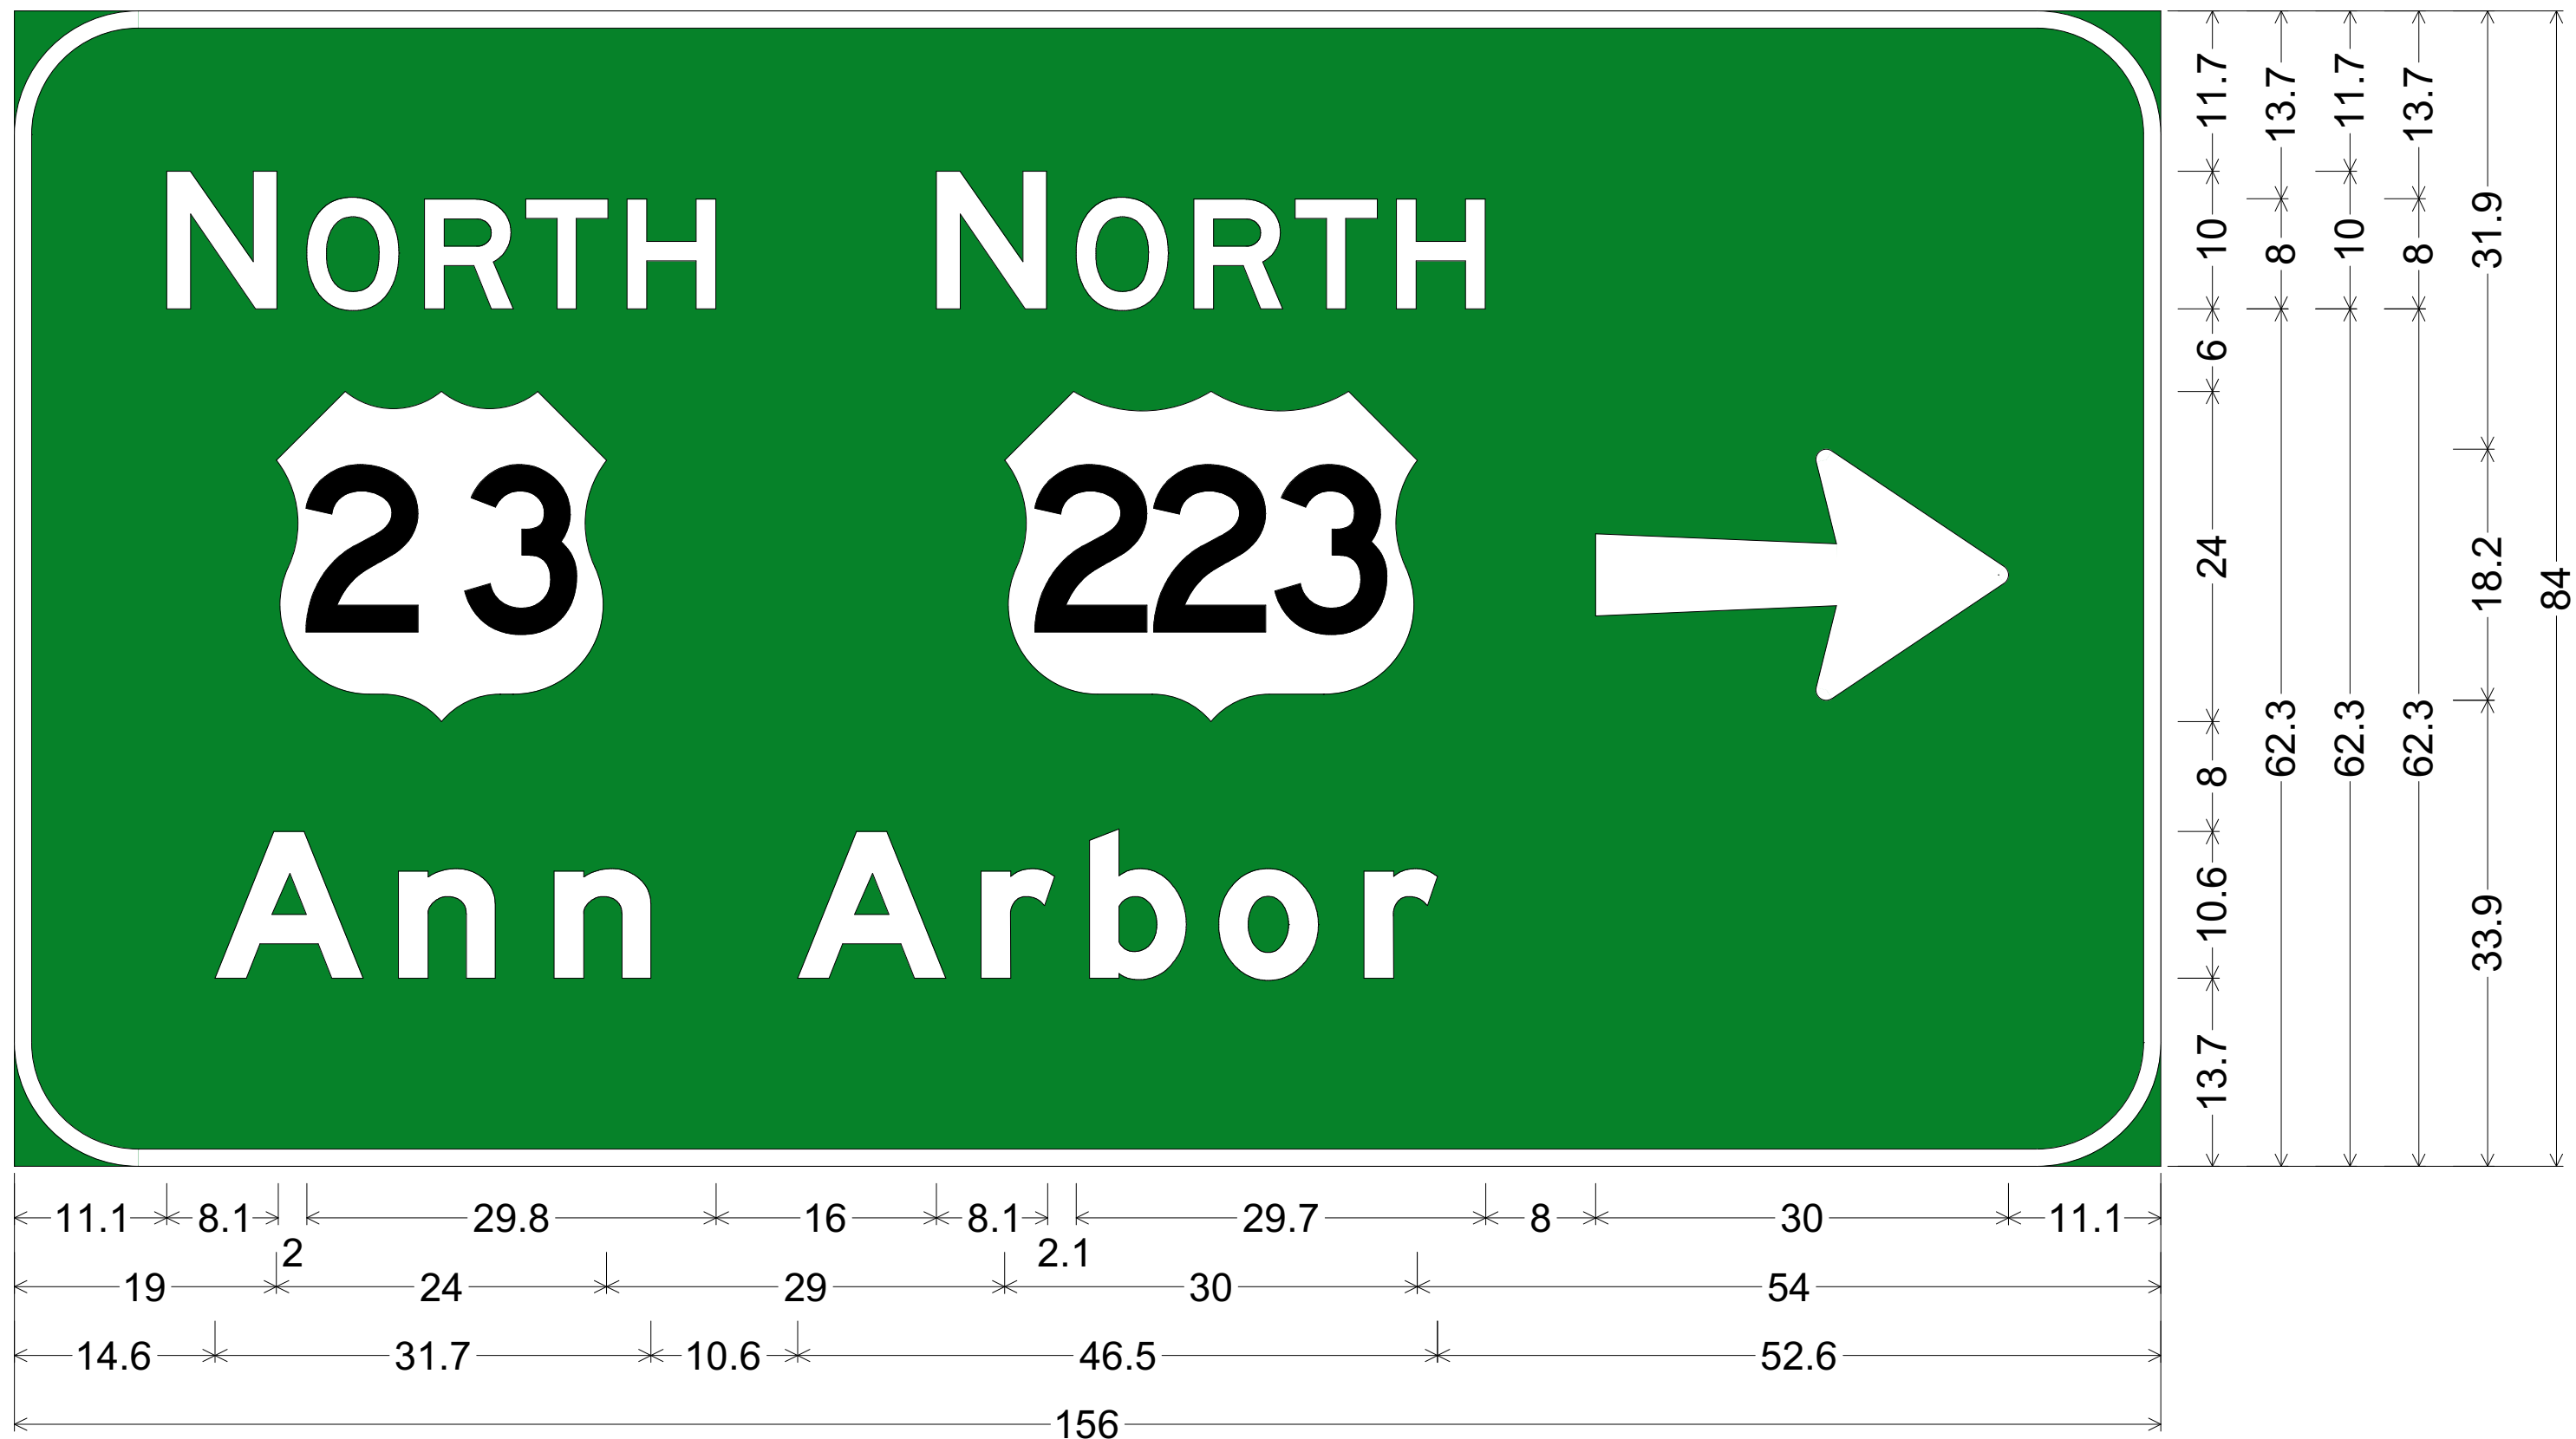

9.0" Radius, 1.3" Border, White on Green;
"NORTH", E 2K; US 23 M1-4; "NORTH", E 2K; US 223 M1-4; "Ann Arbor", E Mod 2K; Arrow A-3 - 30.0" 0°;