

ODOT Dist 4 - Mahoning County - FINAL No Passing Zone Log (MAH)

Page: 9 of 17


Route: 0534R (SMAHSR00534**C)

From: 0.000 LEAVE COL CO

Length: 16.252

Direction: North

To: 16.252 ENTER TRU CO

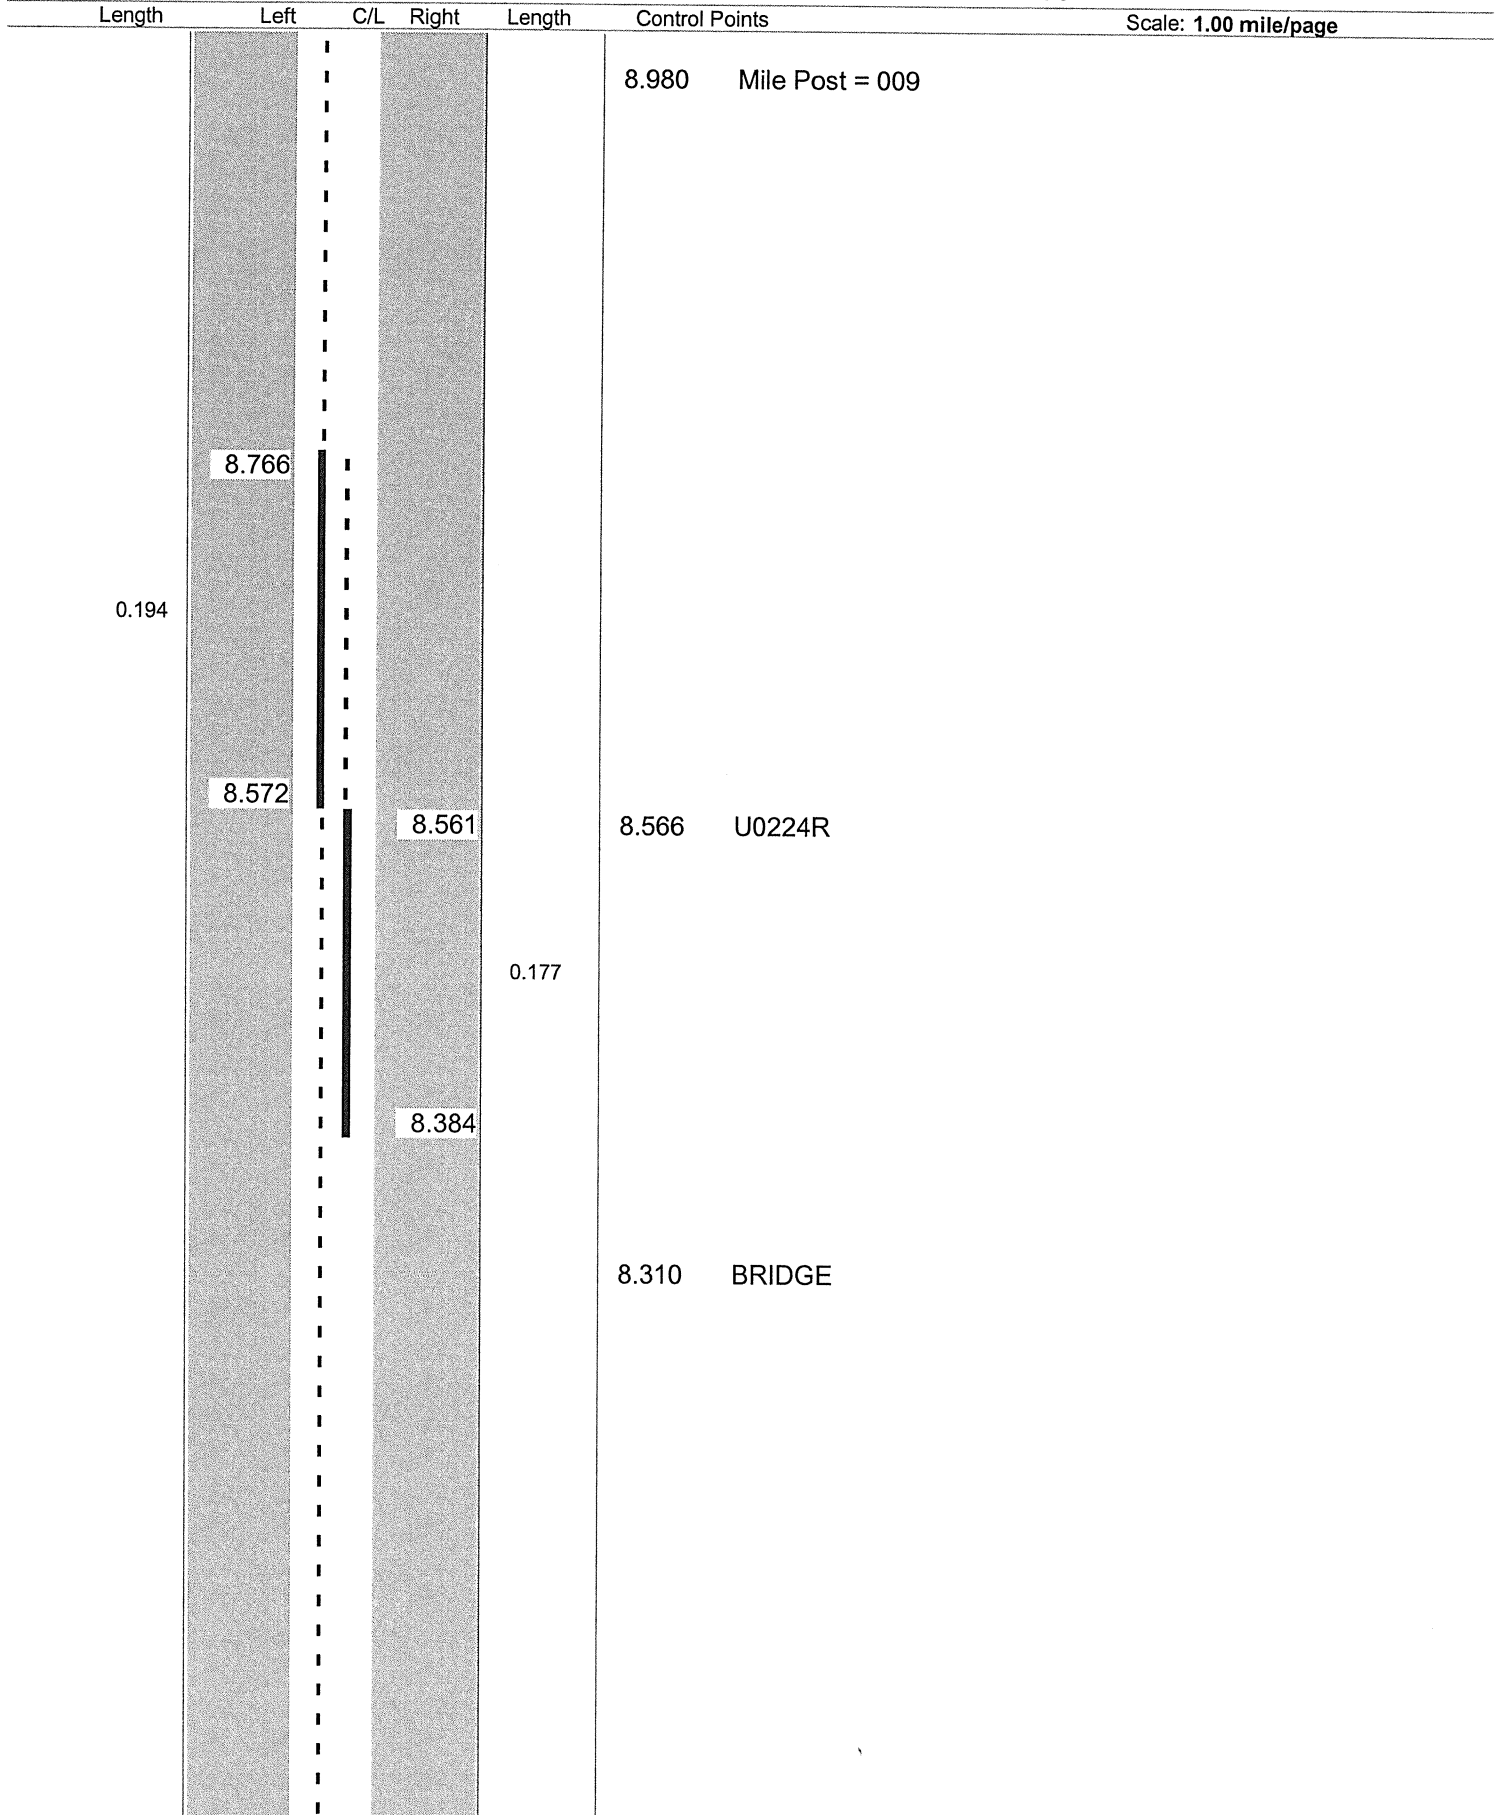

Sheet total equivalent length of solid line: 0.621

Accum. total: 11.602

© 2004 - MasterMind Systems, Inc. - Traffic Safety Suite

ODOT Dist 4 - Mahoning County - FINAL No Passing Zone Log (MAH)


Page: 10 of 17

Route: 0534R (SMAHSR00534**C)

From: 0.000 LEAVE COL CO

Length: 16.252 Direction: North

To: 16.252 ENTER TRU CO

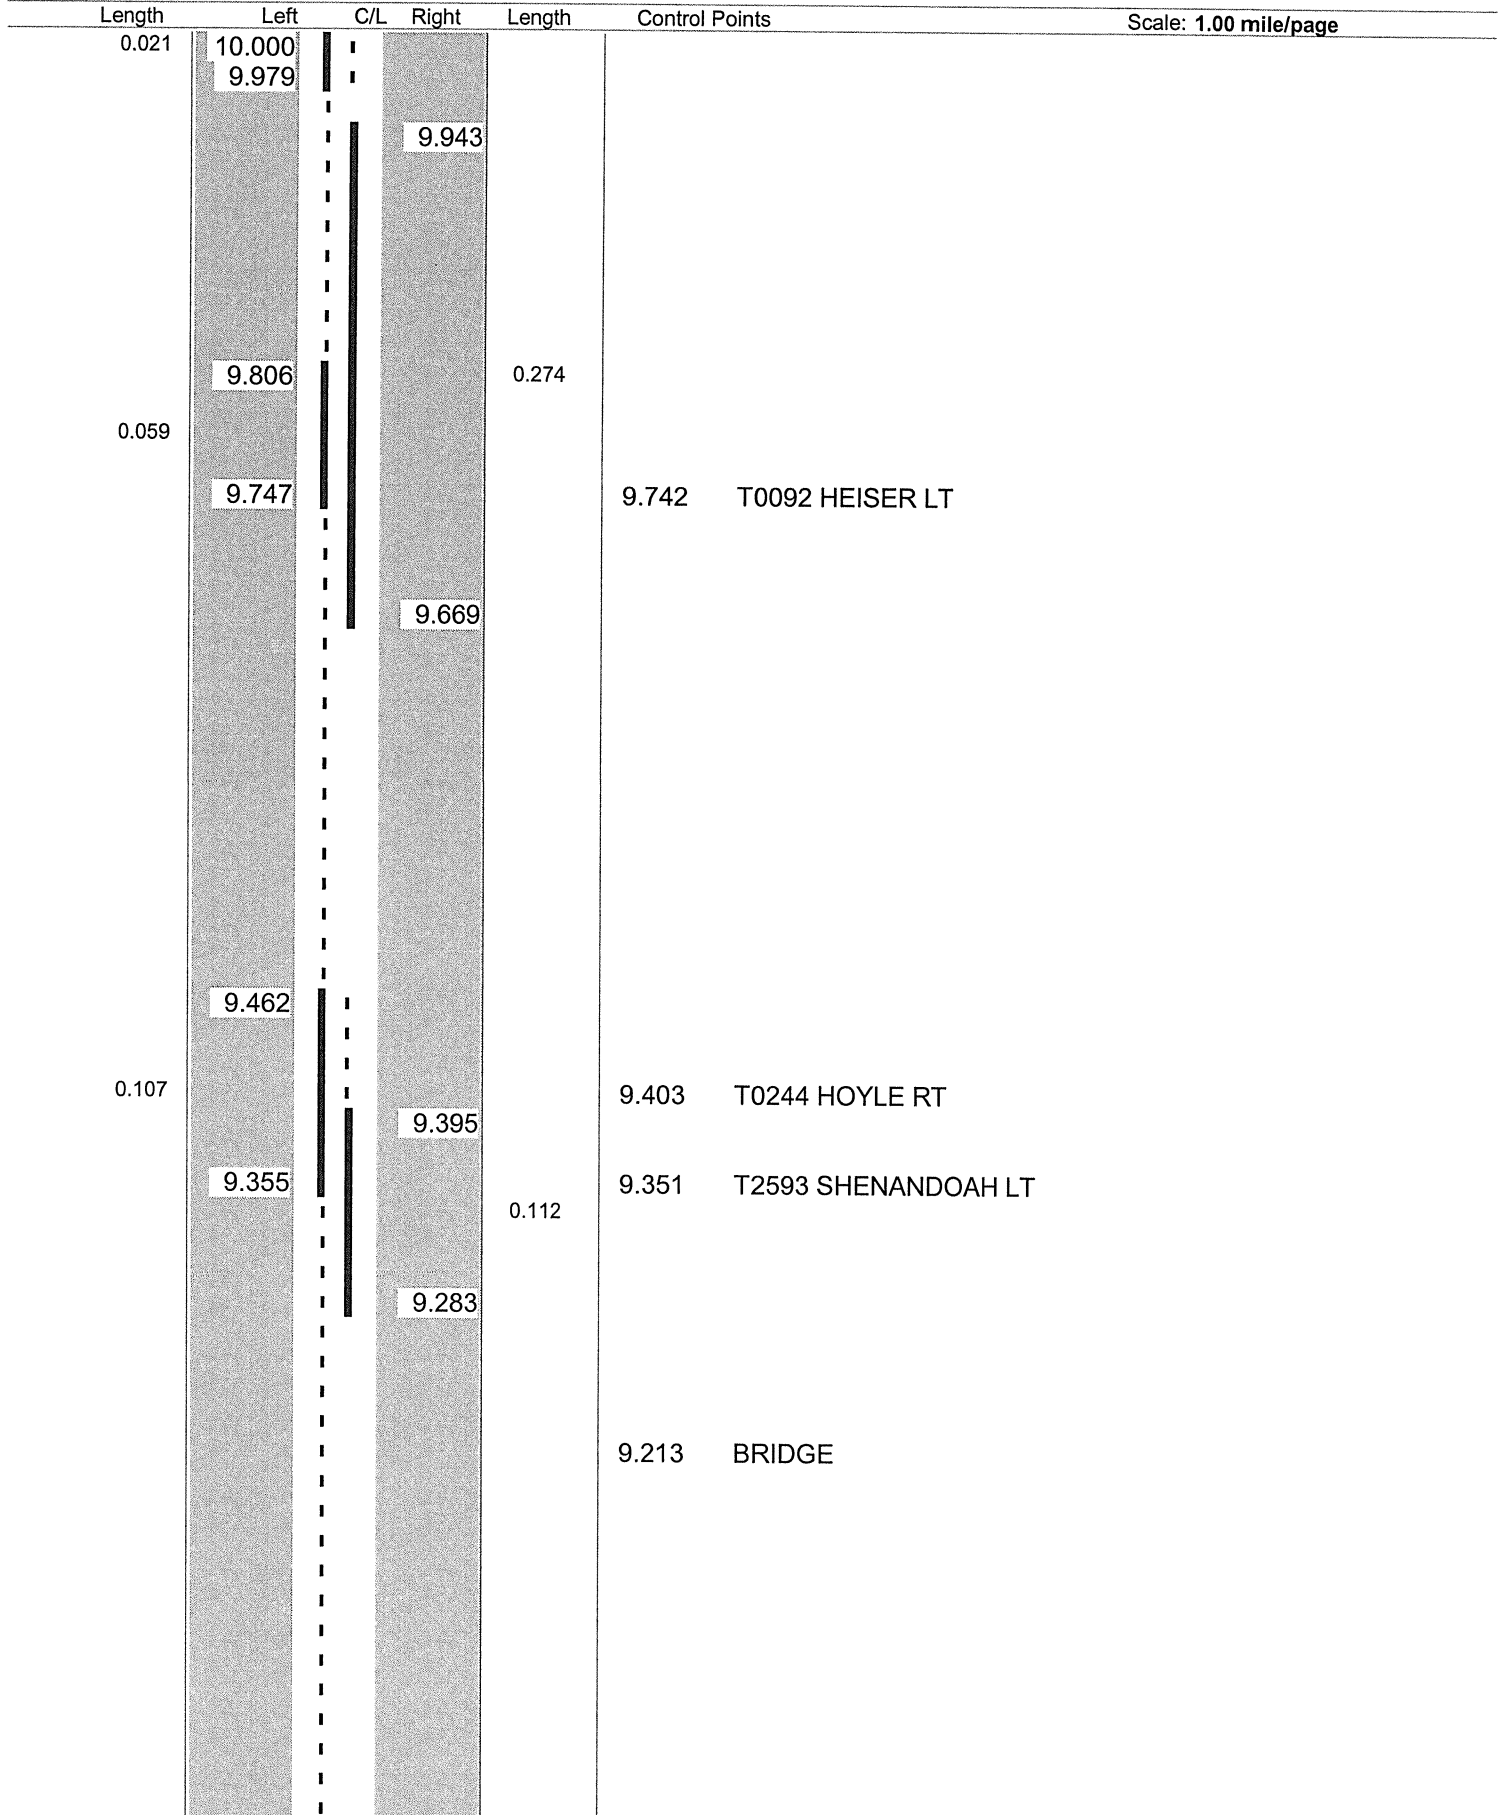

Sheet total equivalent length of solid line: 0.798

Accum. total: 12.400

© 2004 - MasterMind Systems, Inc. - Traffic Safety Suite


ODOT District 4
No Passing Zone Log (MAH)

Page: 1 of 1

Route: **0534R (SMAHSR00534**C)**
 Length: **0.999** Direction: **North**

From: **10.000 LEAVE COL CO**
 To: **10.999 ENTER TRU CO**

Scale: **1.00 mile/page**

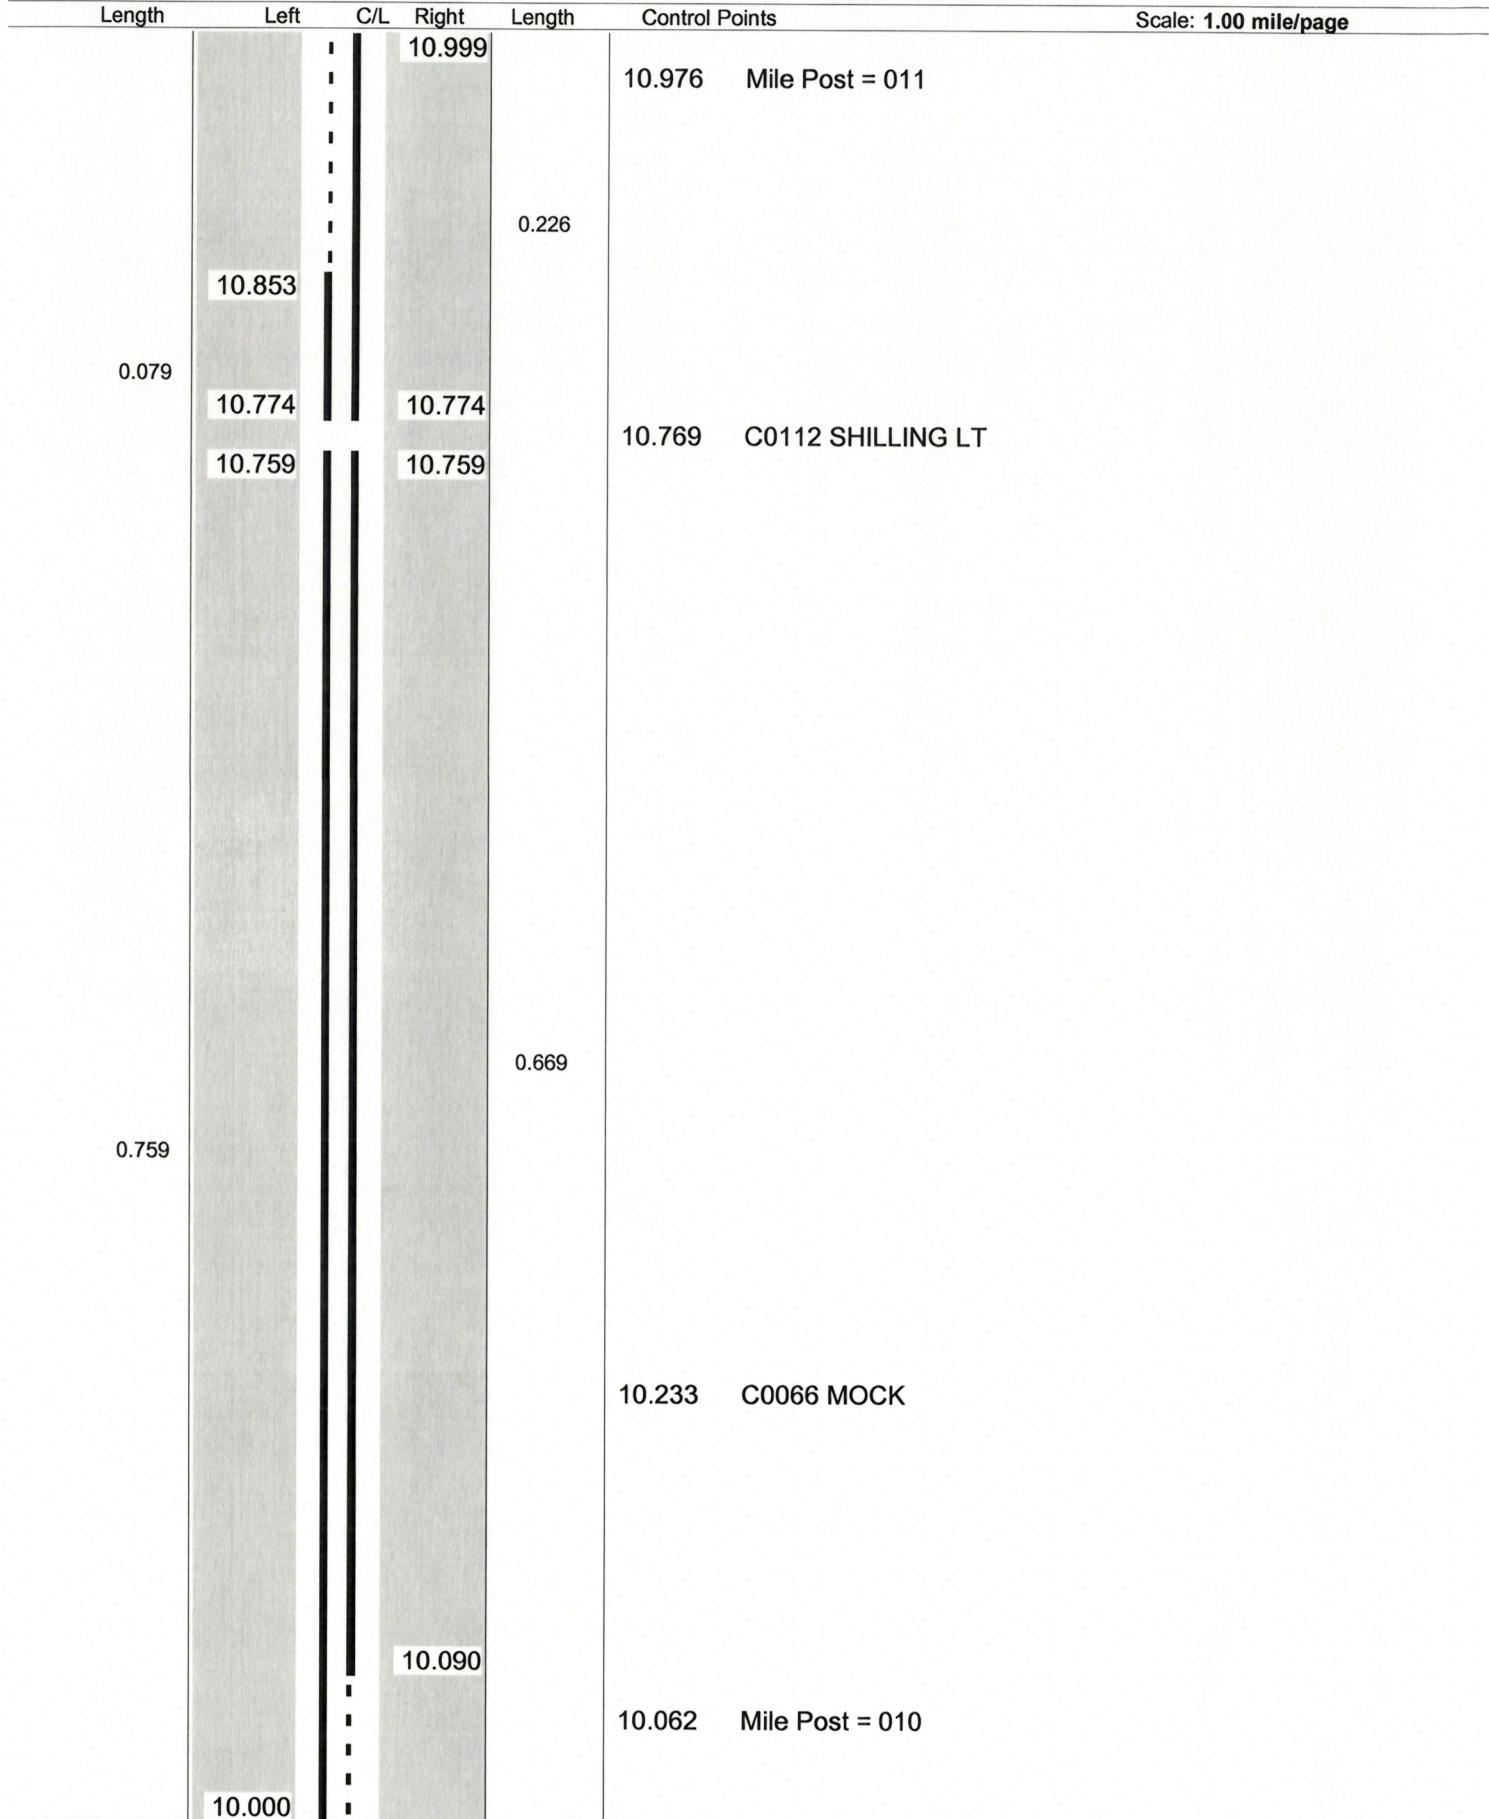

Sheet total equivalent length of solid line: 1.791

Accum. total: 1.791

© 2006 - MasterMind Systems, Inc. - Traffic Safety Suite

ODOT Dist 4 - Mahoning County - FINAL No Passing Zone Log (MAH)


Page: 12 of 17

Route: 0534R (SMAHSR00534**C)

From: 0.000 LEAVE COL CO

Length: 16.252 Direction: North

To: 16.252 ENTER TRU CO

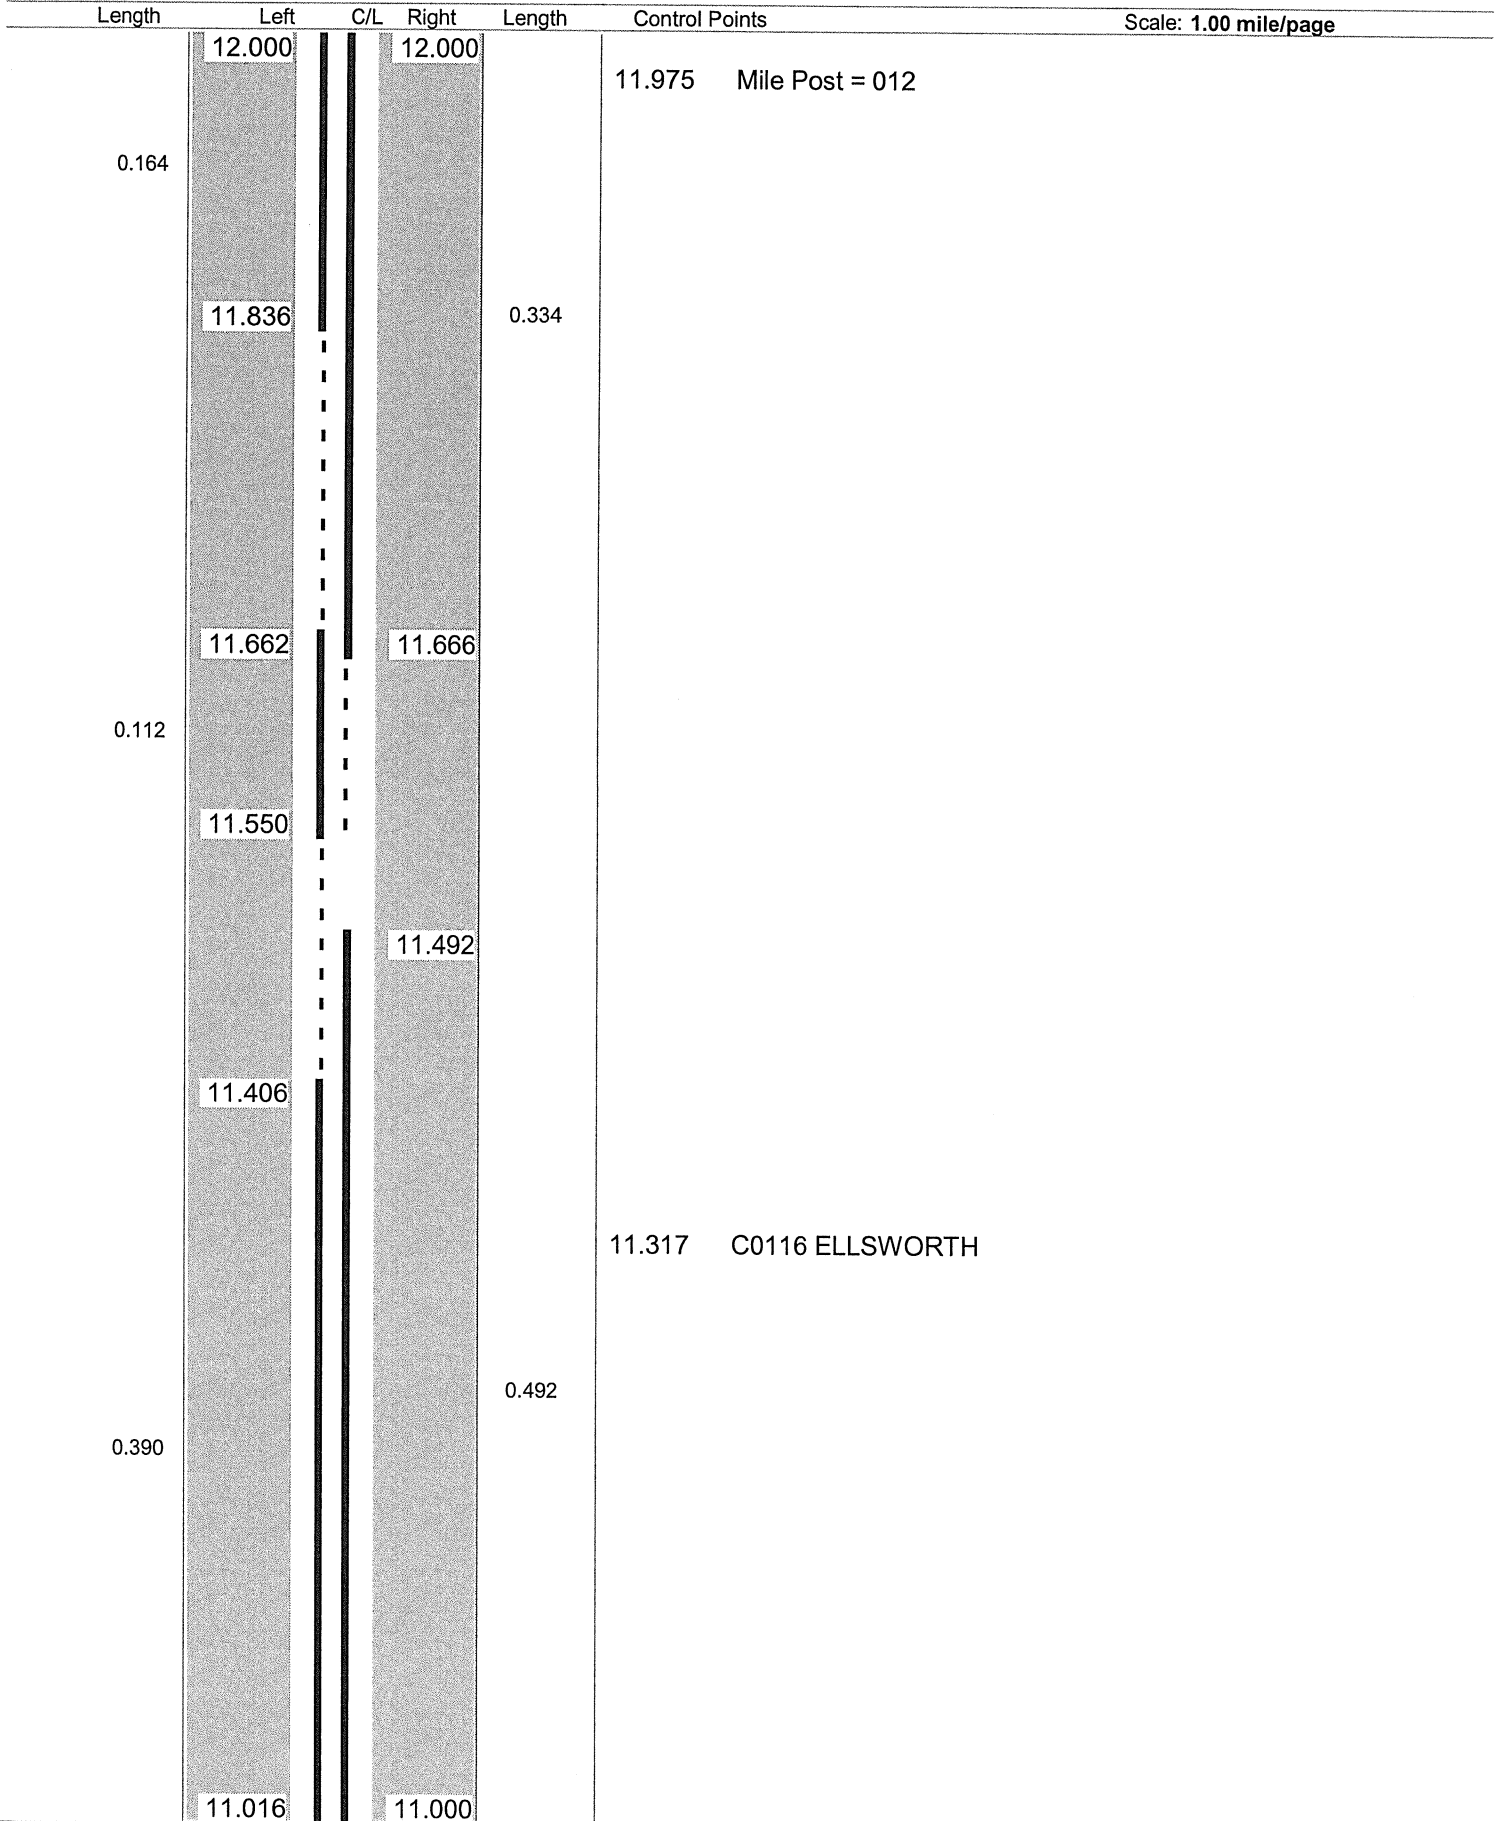

Sheet total equivalent length of solid line: 1.604

Accum. total: 15.686

© 2004 - MasterMind Systems, Inc. - Traffic Safety Suite

ODOT Dist 4 - Mahoning County - FINAL

Page: 13 of 17

No Passing Zone Log (MAH)


Route: 0534R (SMAHSR00534**C)

From: 0.000 LEAVE COL CO

Length: 16.252

Direction: North

To: 16.252 ENTER TRU CO

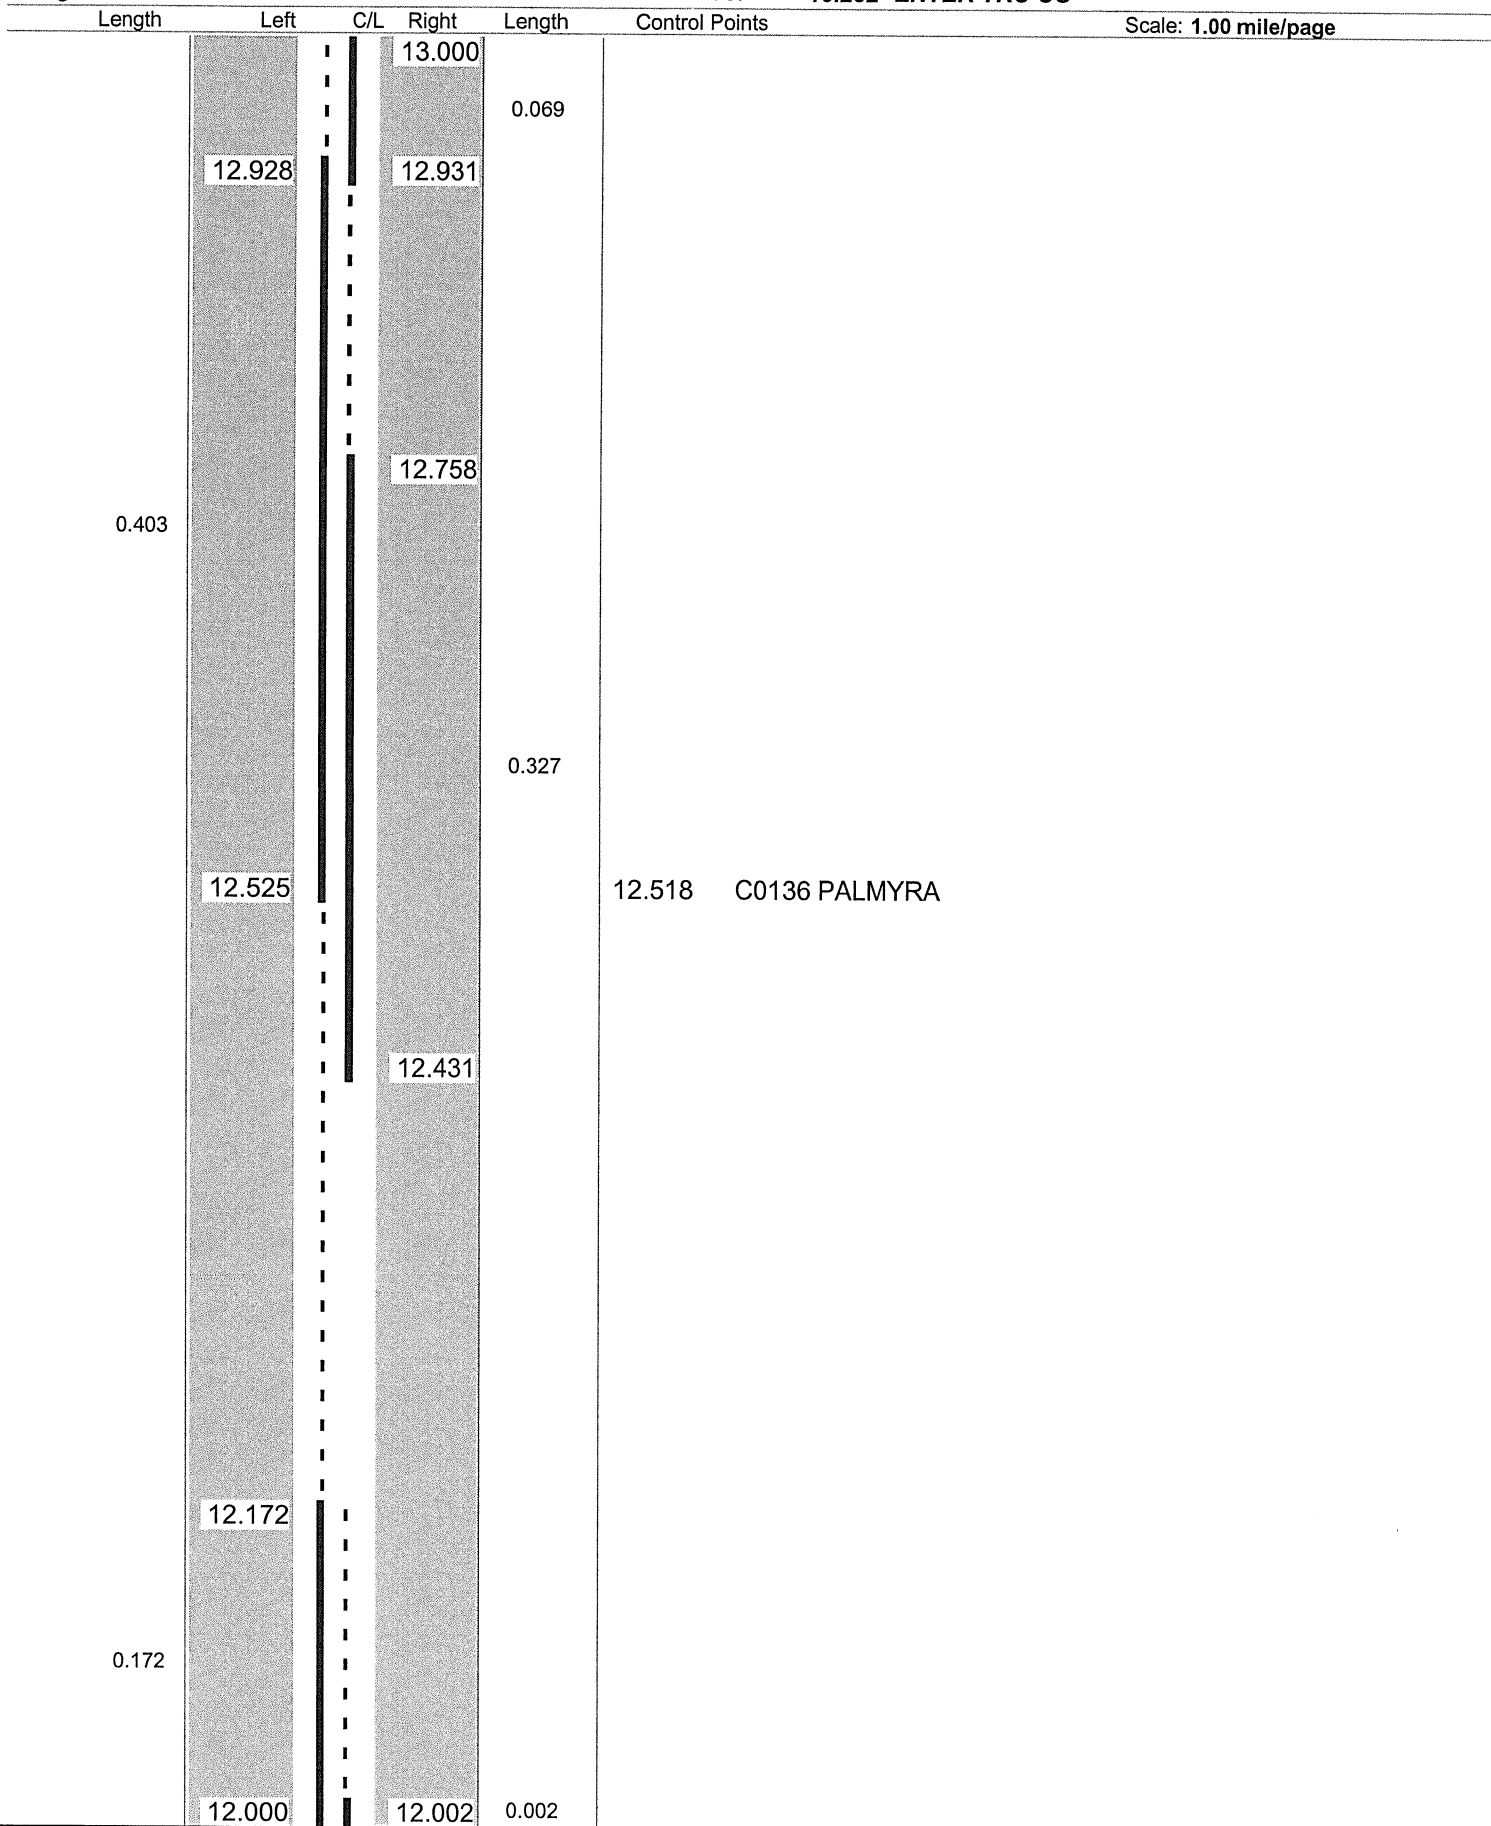

Sheet total equivalent length of solid line: 1.164

Accum. total: 16.850

© 2004 - MasterMind Systems, Inc. - Traffic Safety Suite

No Passing Zone Log (MAH)

Page: 14 of 17

Route: 0534R (SMAHSR00534**C)

Length: 16.252

Direction: **North**

From: 0.000 *LEAVE COL CO*

To: **16.252 ENTER TRU CO**

[illegible]

ODOT Dist 4 - Mahoning County - FINAL

Page: 15 of 17

No Passing Zone Log (MAH)


Route: 0534R (SMAHSR00534**C)

From: 0.000 LEAVE COL CO

Length: 16.252

Direction: North

To: 16.252 ENTER TRU CO

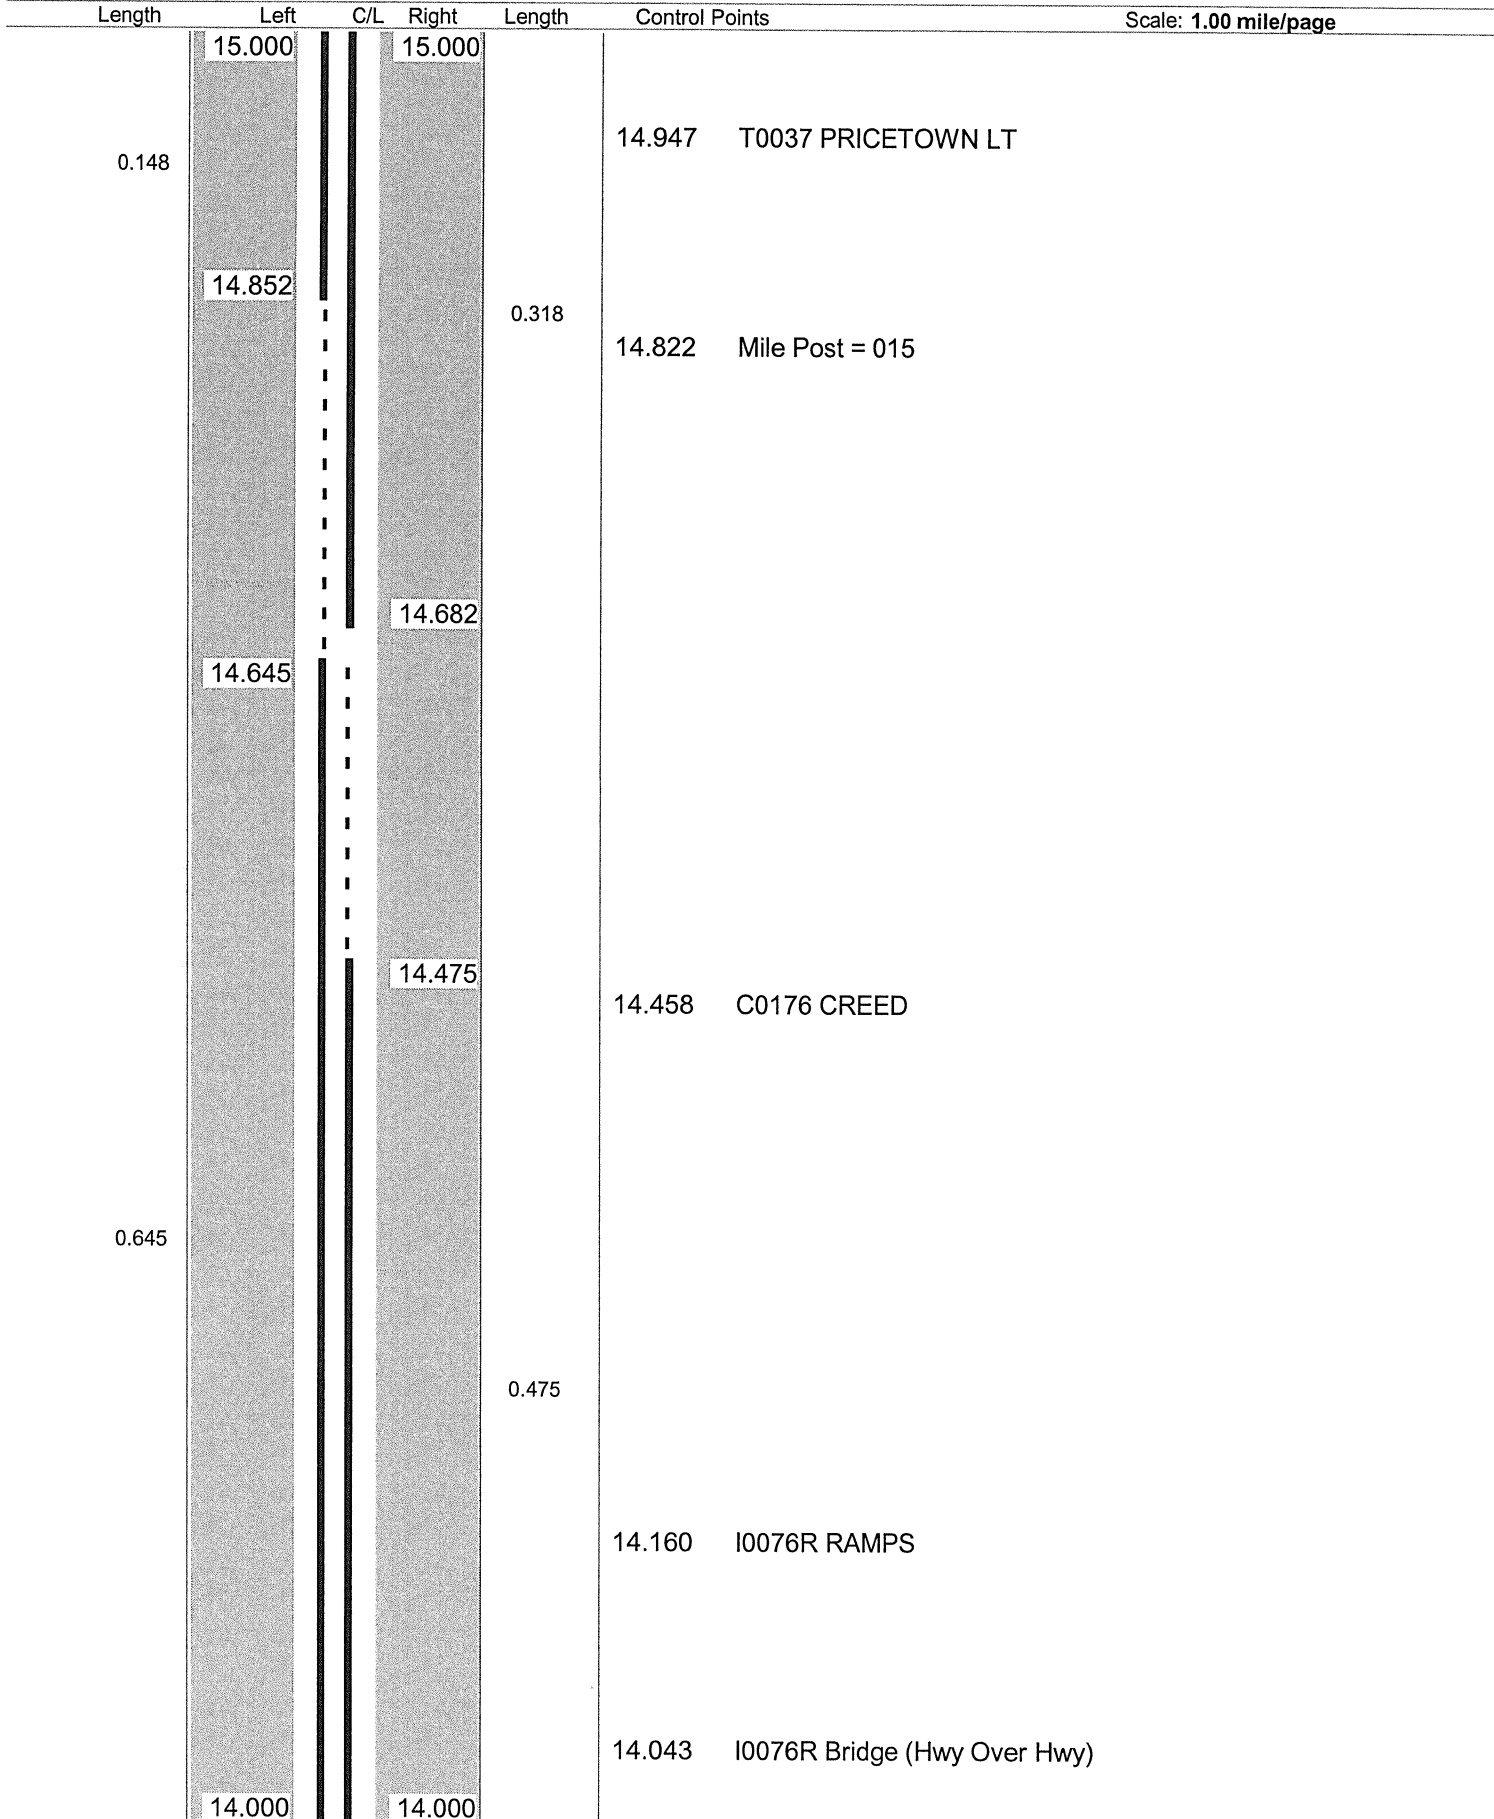

Sheet total equivalent length of solid line: 1.680

Accum. total: 19.491

© 2004 - MasterMind Systems, Inc. - Traffic Safety Suite

No Passing Zone Log (MAH)

Route: 0534R (SMAHSR00534**C)

Direction: **North**

To: **16.252 ENTER TRU CO**

© 2004 - MasterMind Systems, Inc. - Traffic Safety Suite

ODOT Dist 4 - Mahoning County - FINAL

Page: 17 of 17

Route: 0534R (SMAHSR00534**C)

Length: 16.252 Direction: North

From: 0.000 LEAVE COL CO

To: **16.252 ENTER TRU CO**

[illegible]