



FOR BRIDGE DETAILS
SEE SHEETS 371-375

STELLA MAE WILLIAMS
et al
Sta. 351+00 S.R. 32 =
Sta. 10+00 CARTERS
RUN

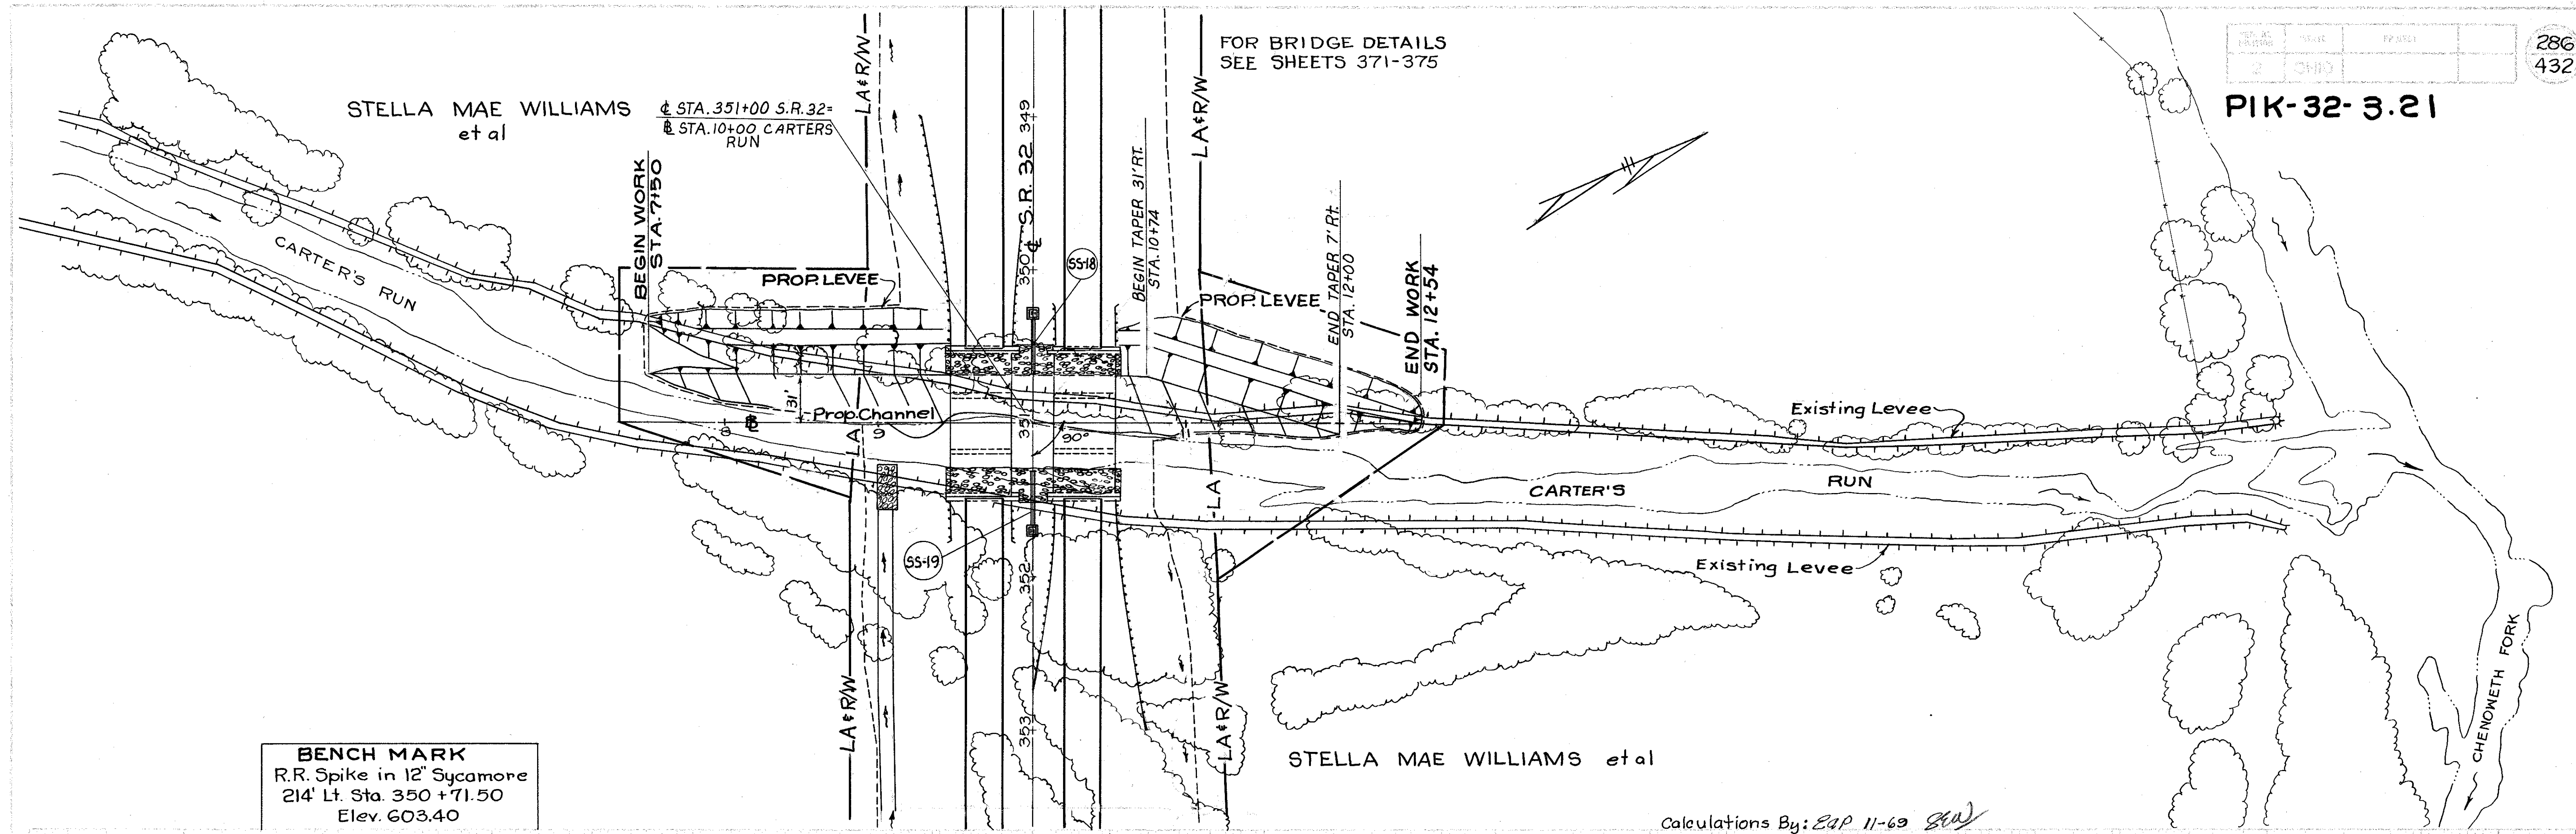


BENCH MARK
R.R. Spike in 12' Sycamore
214' Lt. Sta. 350+71.50
Elev. 603.40

Calculations By: *ESP 11-69*

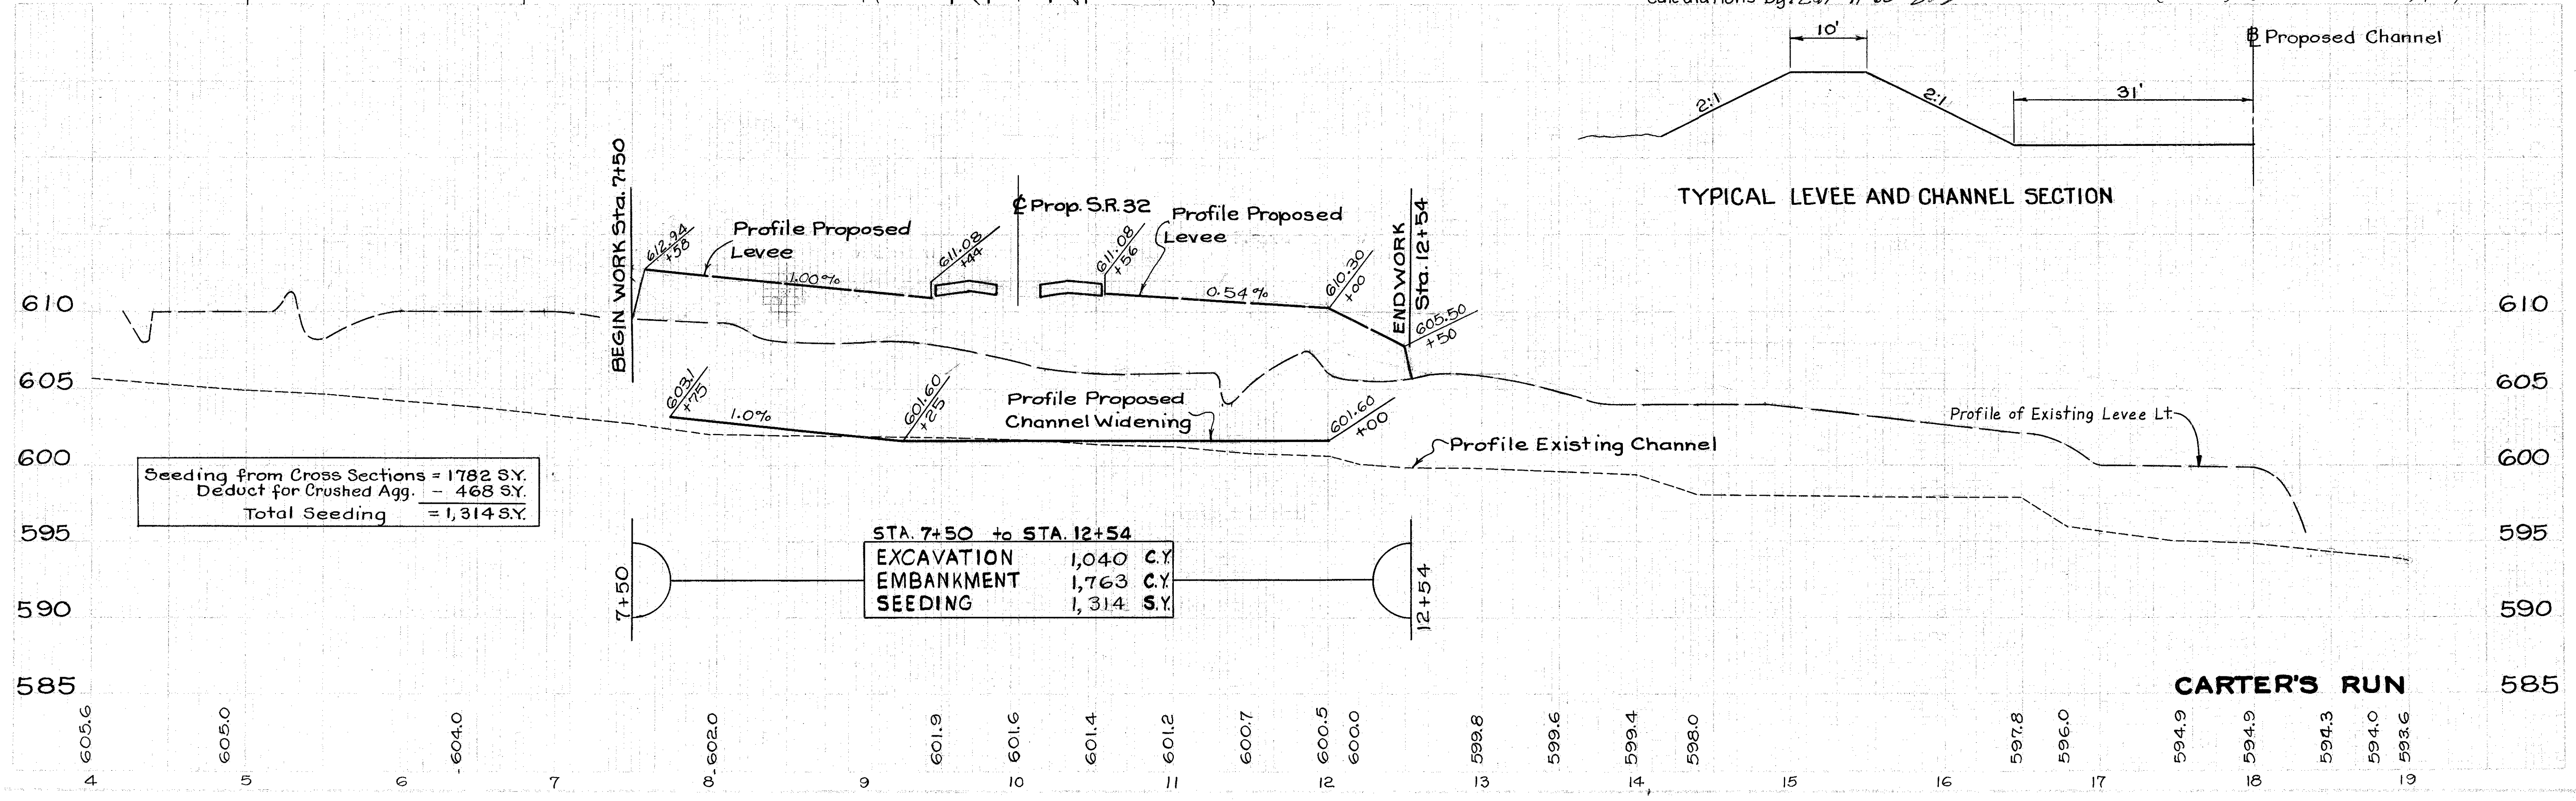


PIK-32-3.21

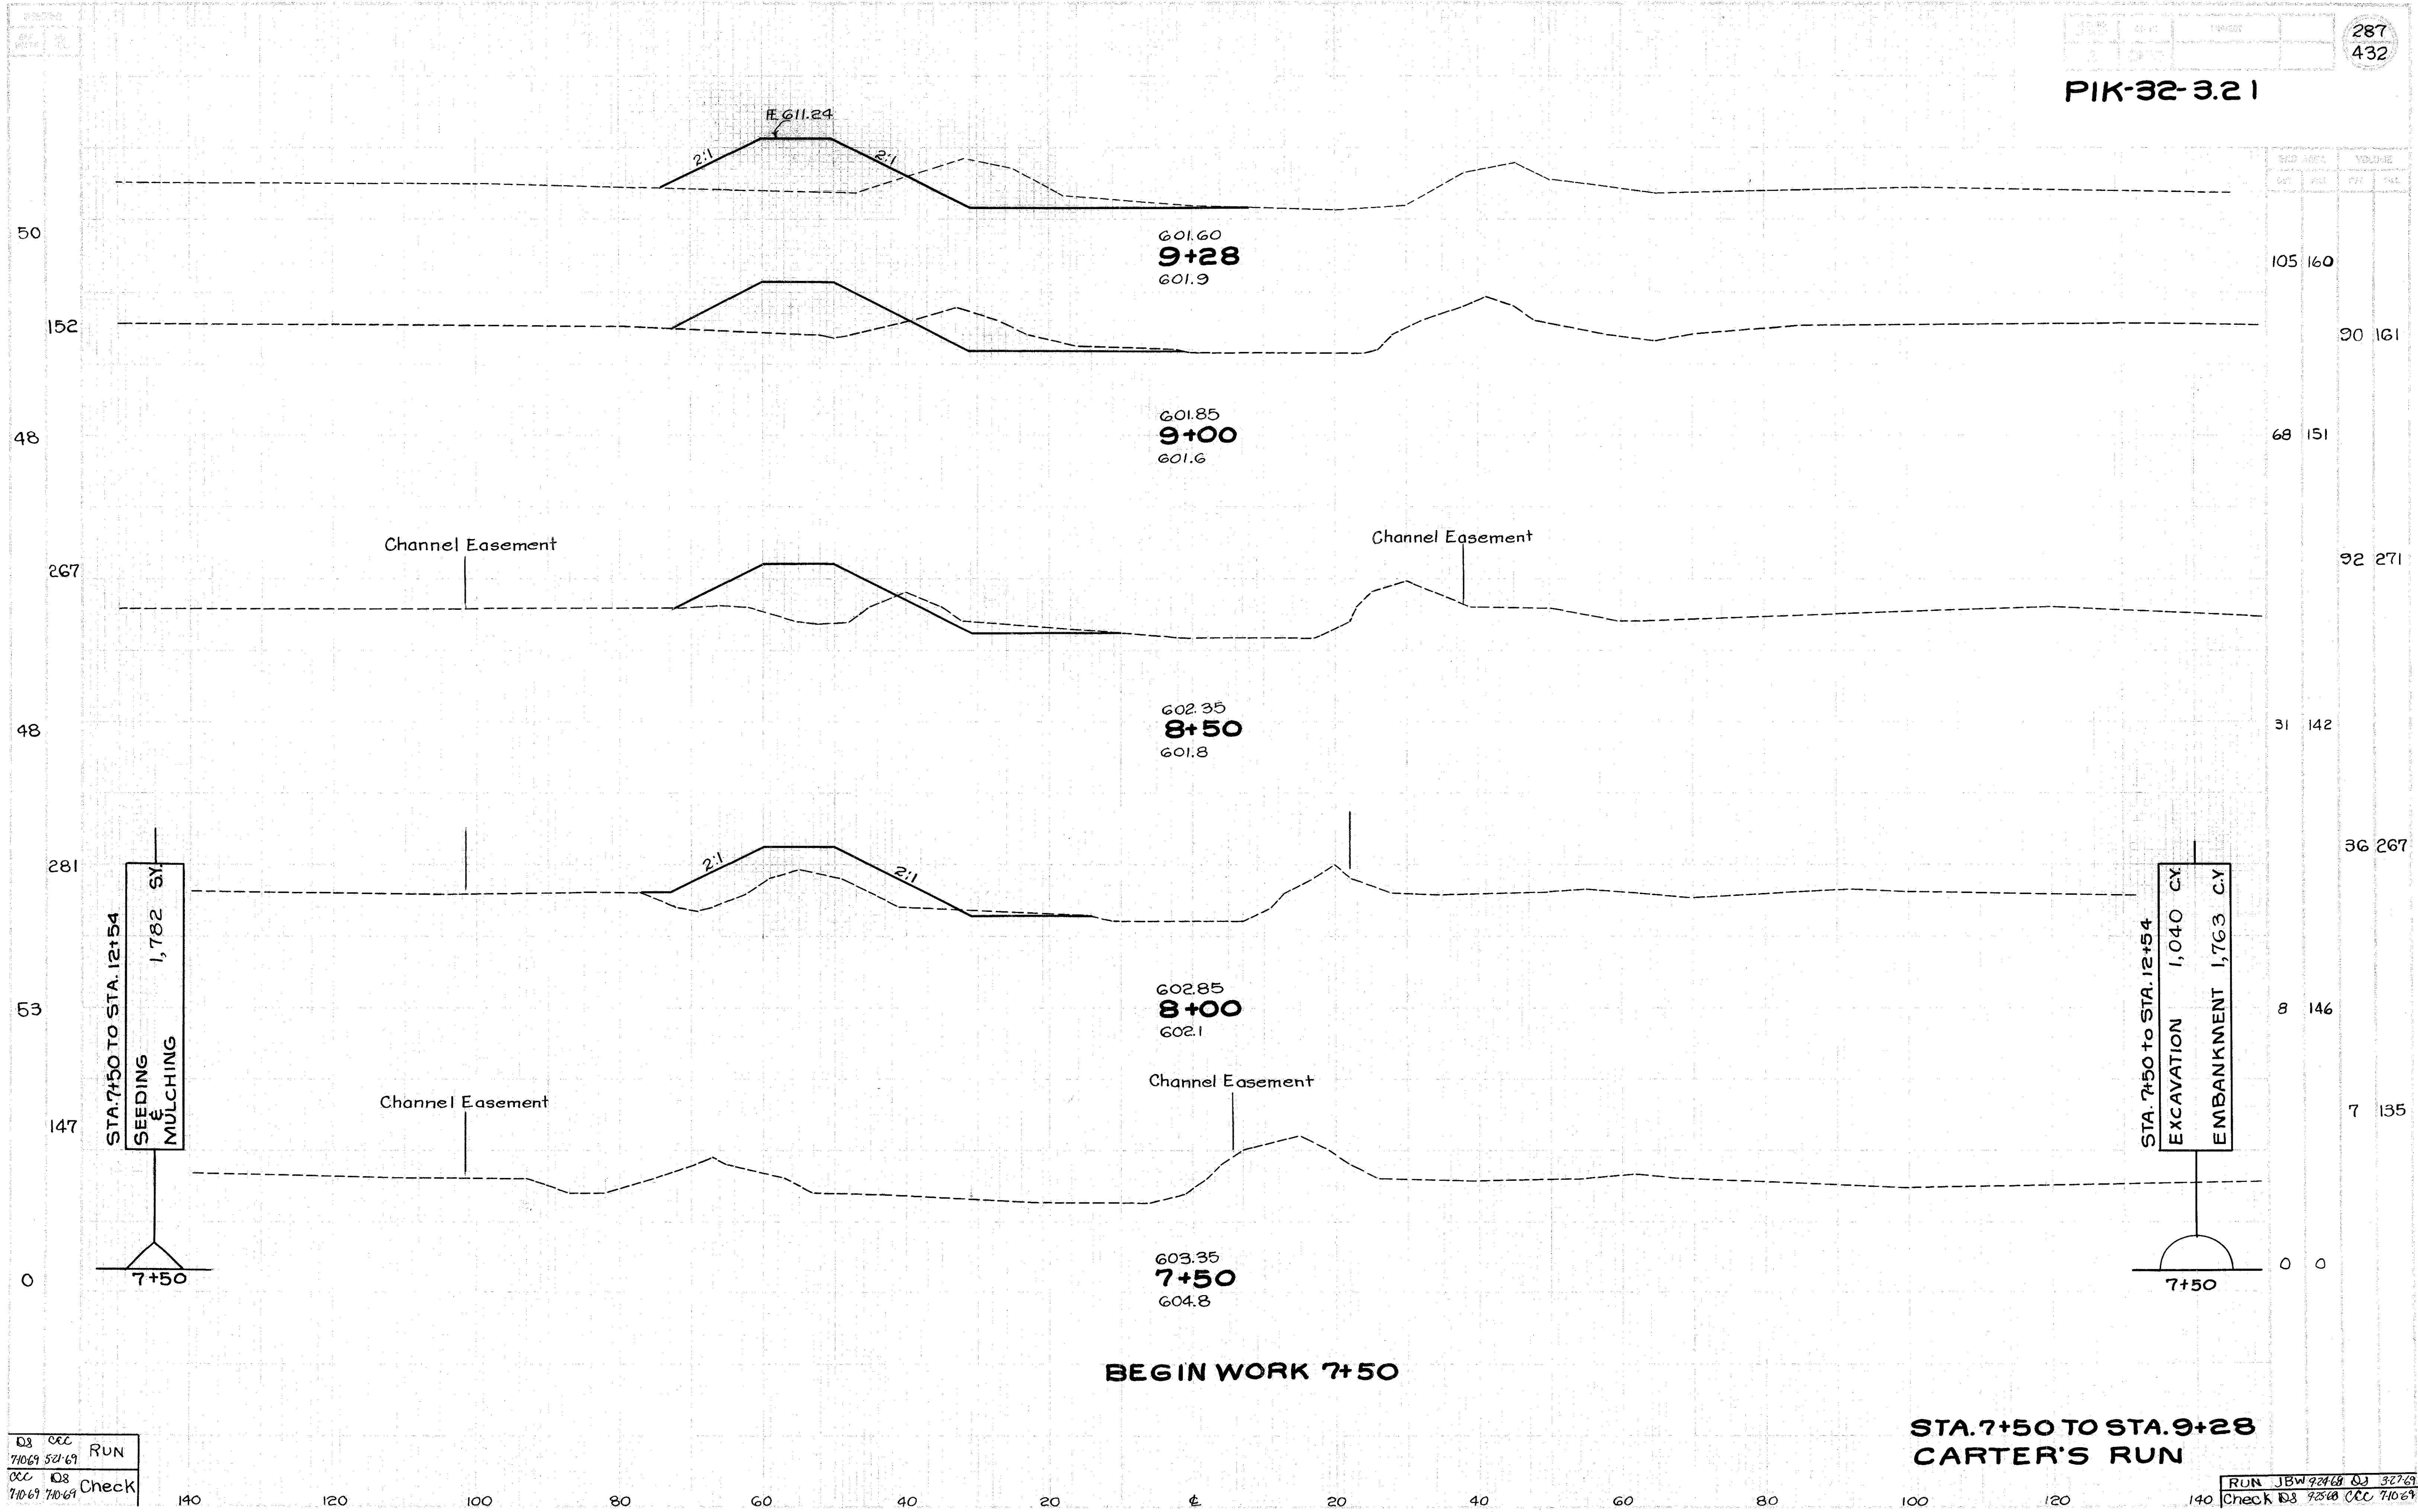

D3	000	RUN
71069	521-69	
000	D3	Check
71069	71069	

RUN	JBW 92468	DJ 32769
Check	D3 92500	000 71069

PIK-32-3.21

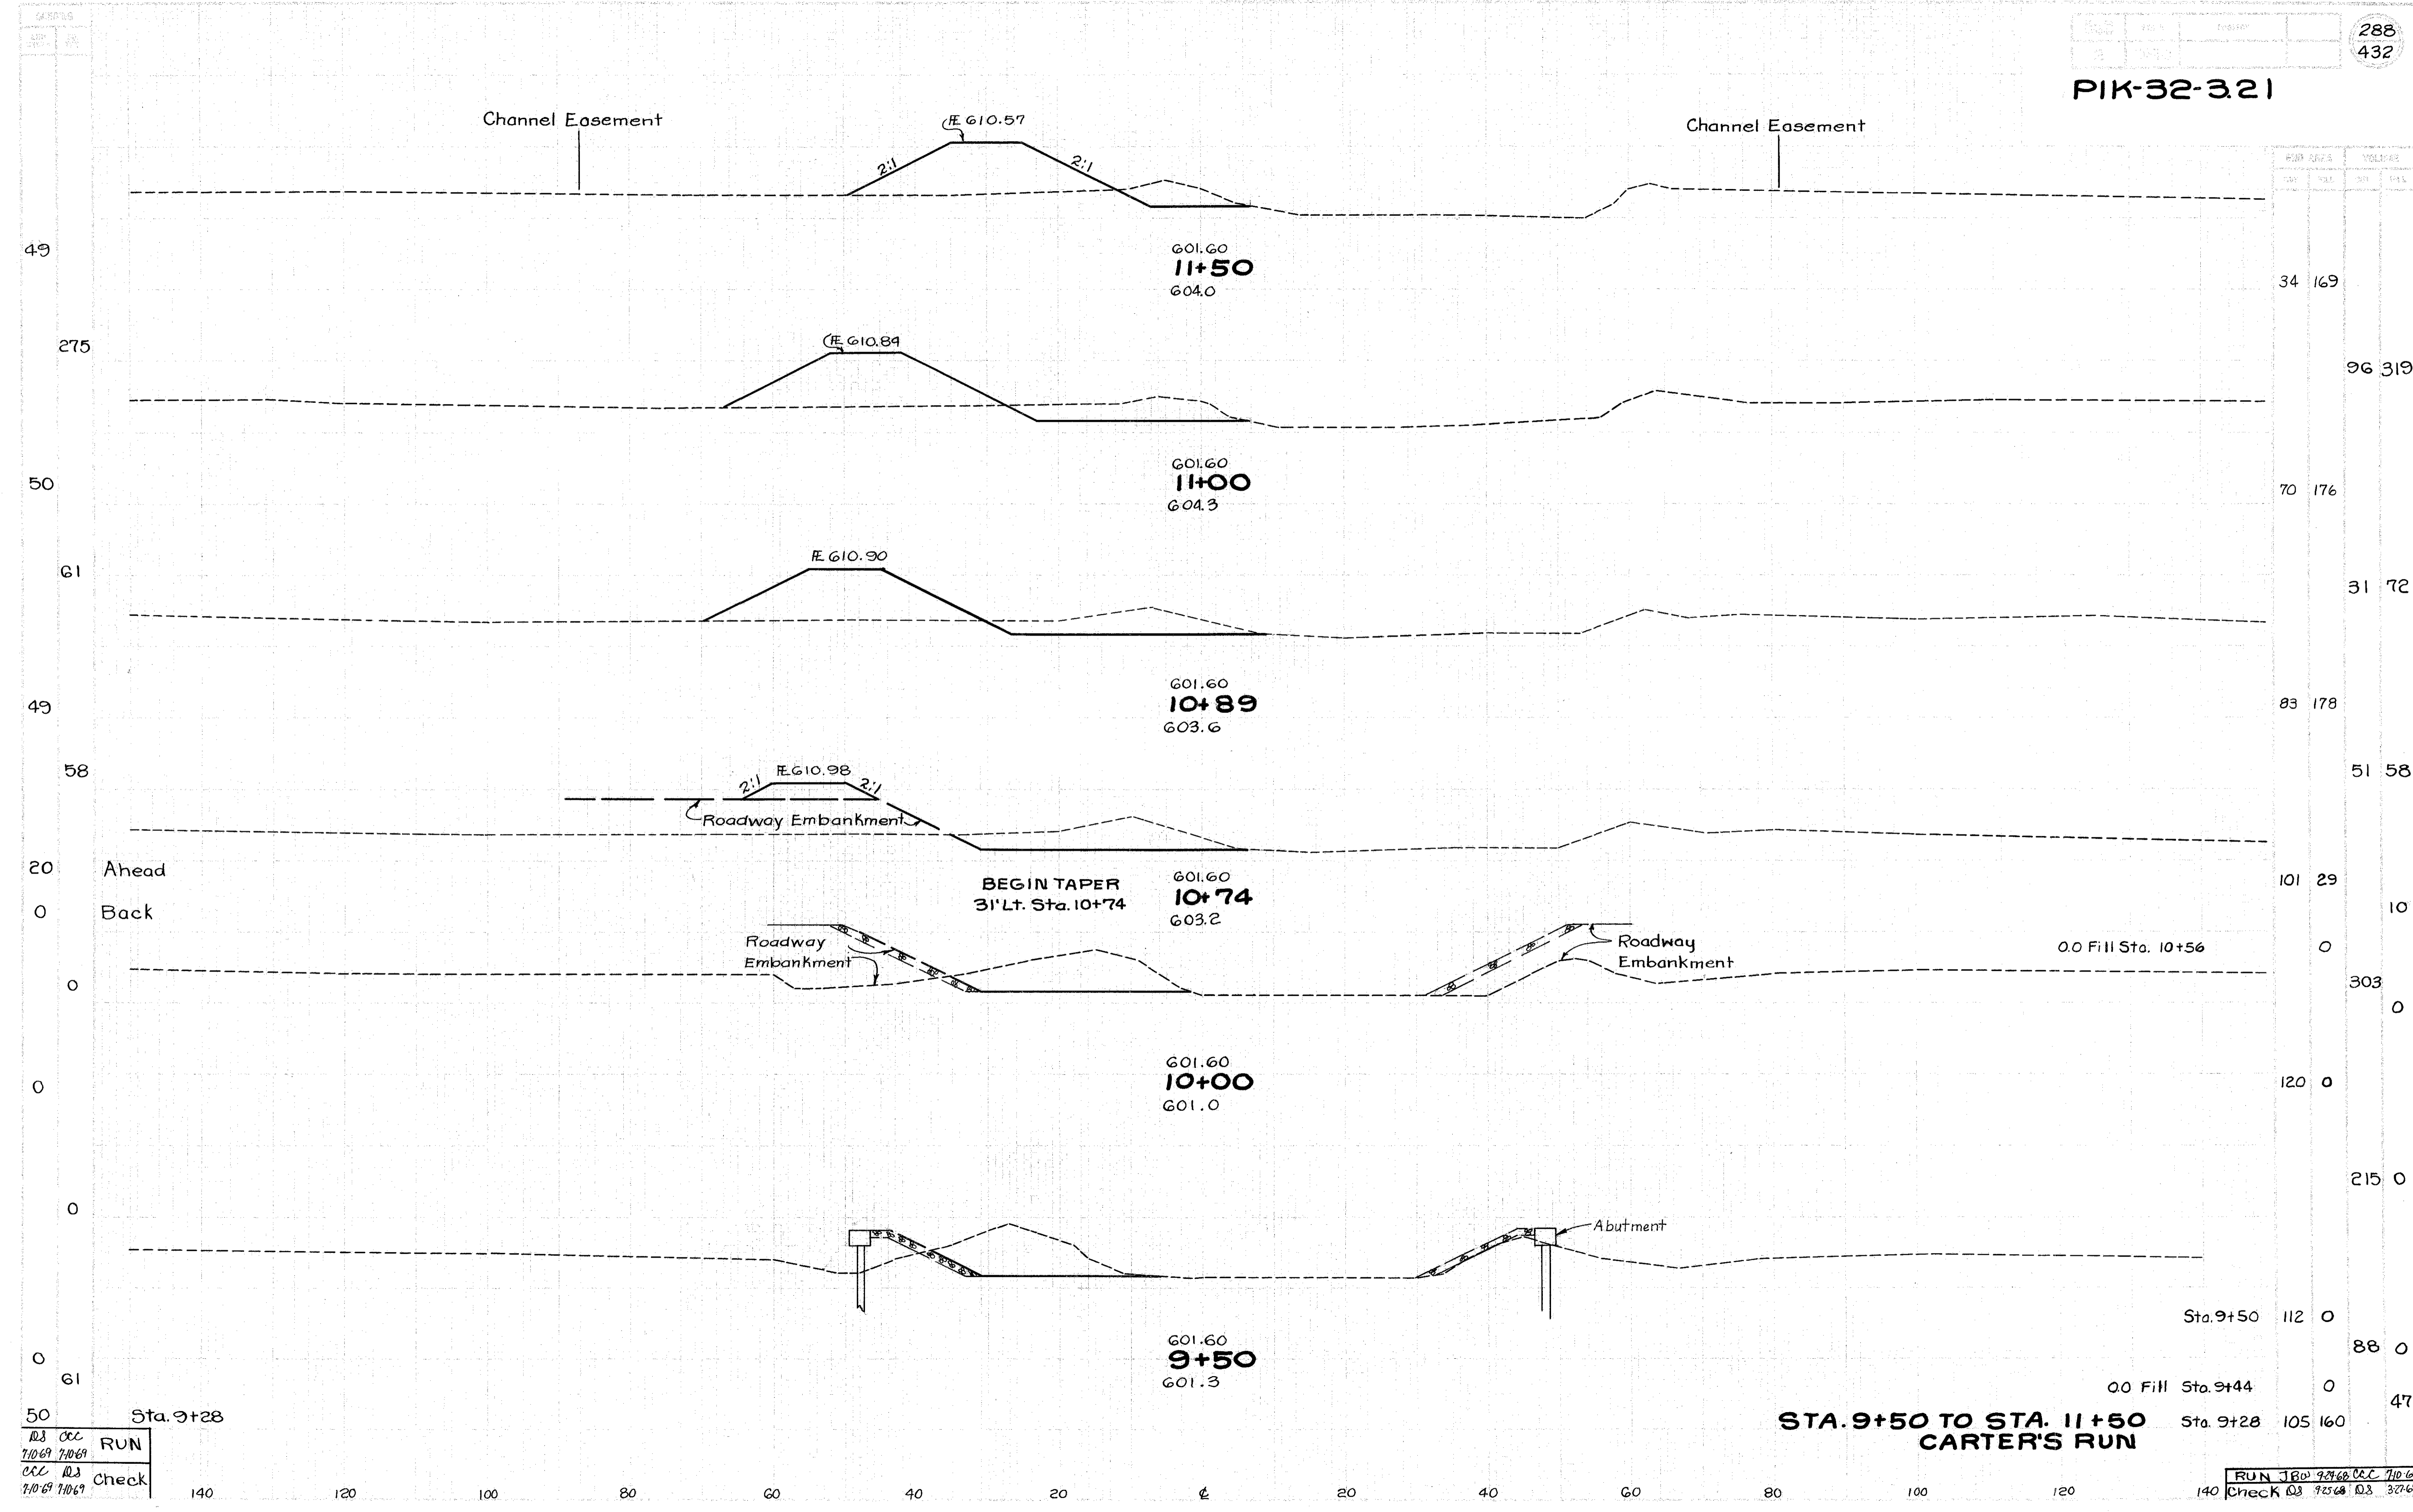

Sta. 9+28

DS CC
7/10/69 7/10/69
CC DS
7/10/69 7/10/69


RUN
Check

STA. 9+50 TO STA. 11+50
CARTER'S RUN

RUN DS 927.68 CC 710.69
Check DS 925.68 DS 327.69

PIK-32-321

DATE	BY	CHK

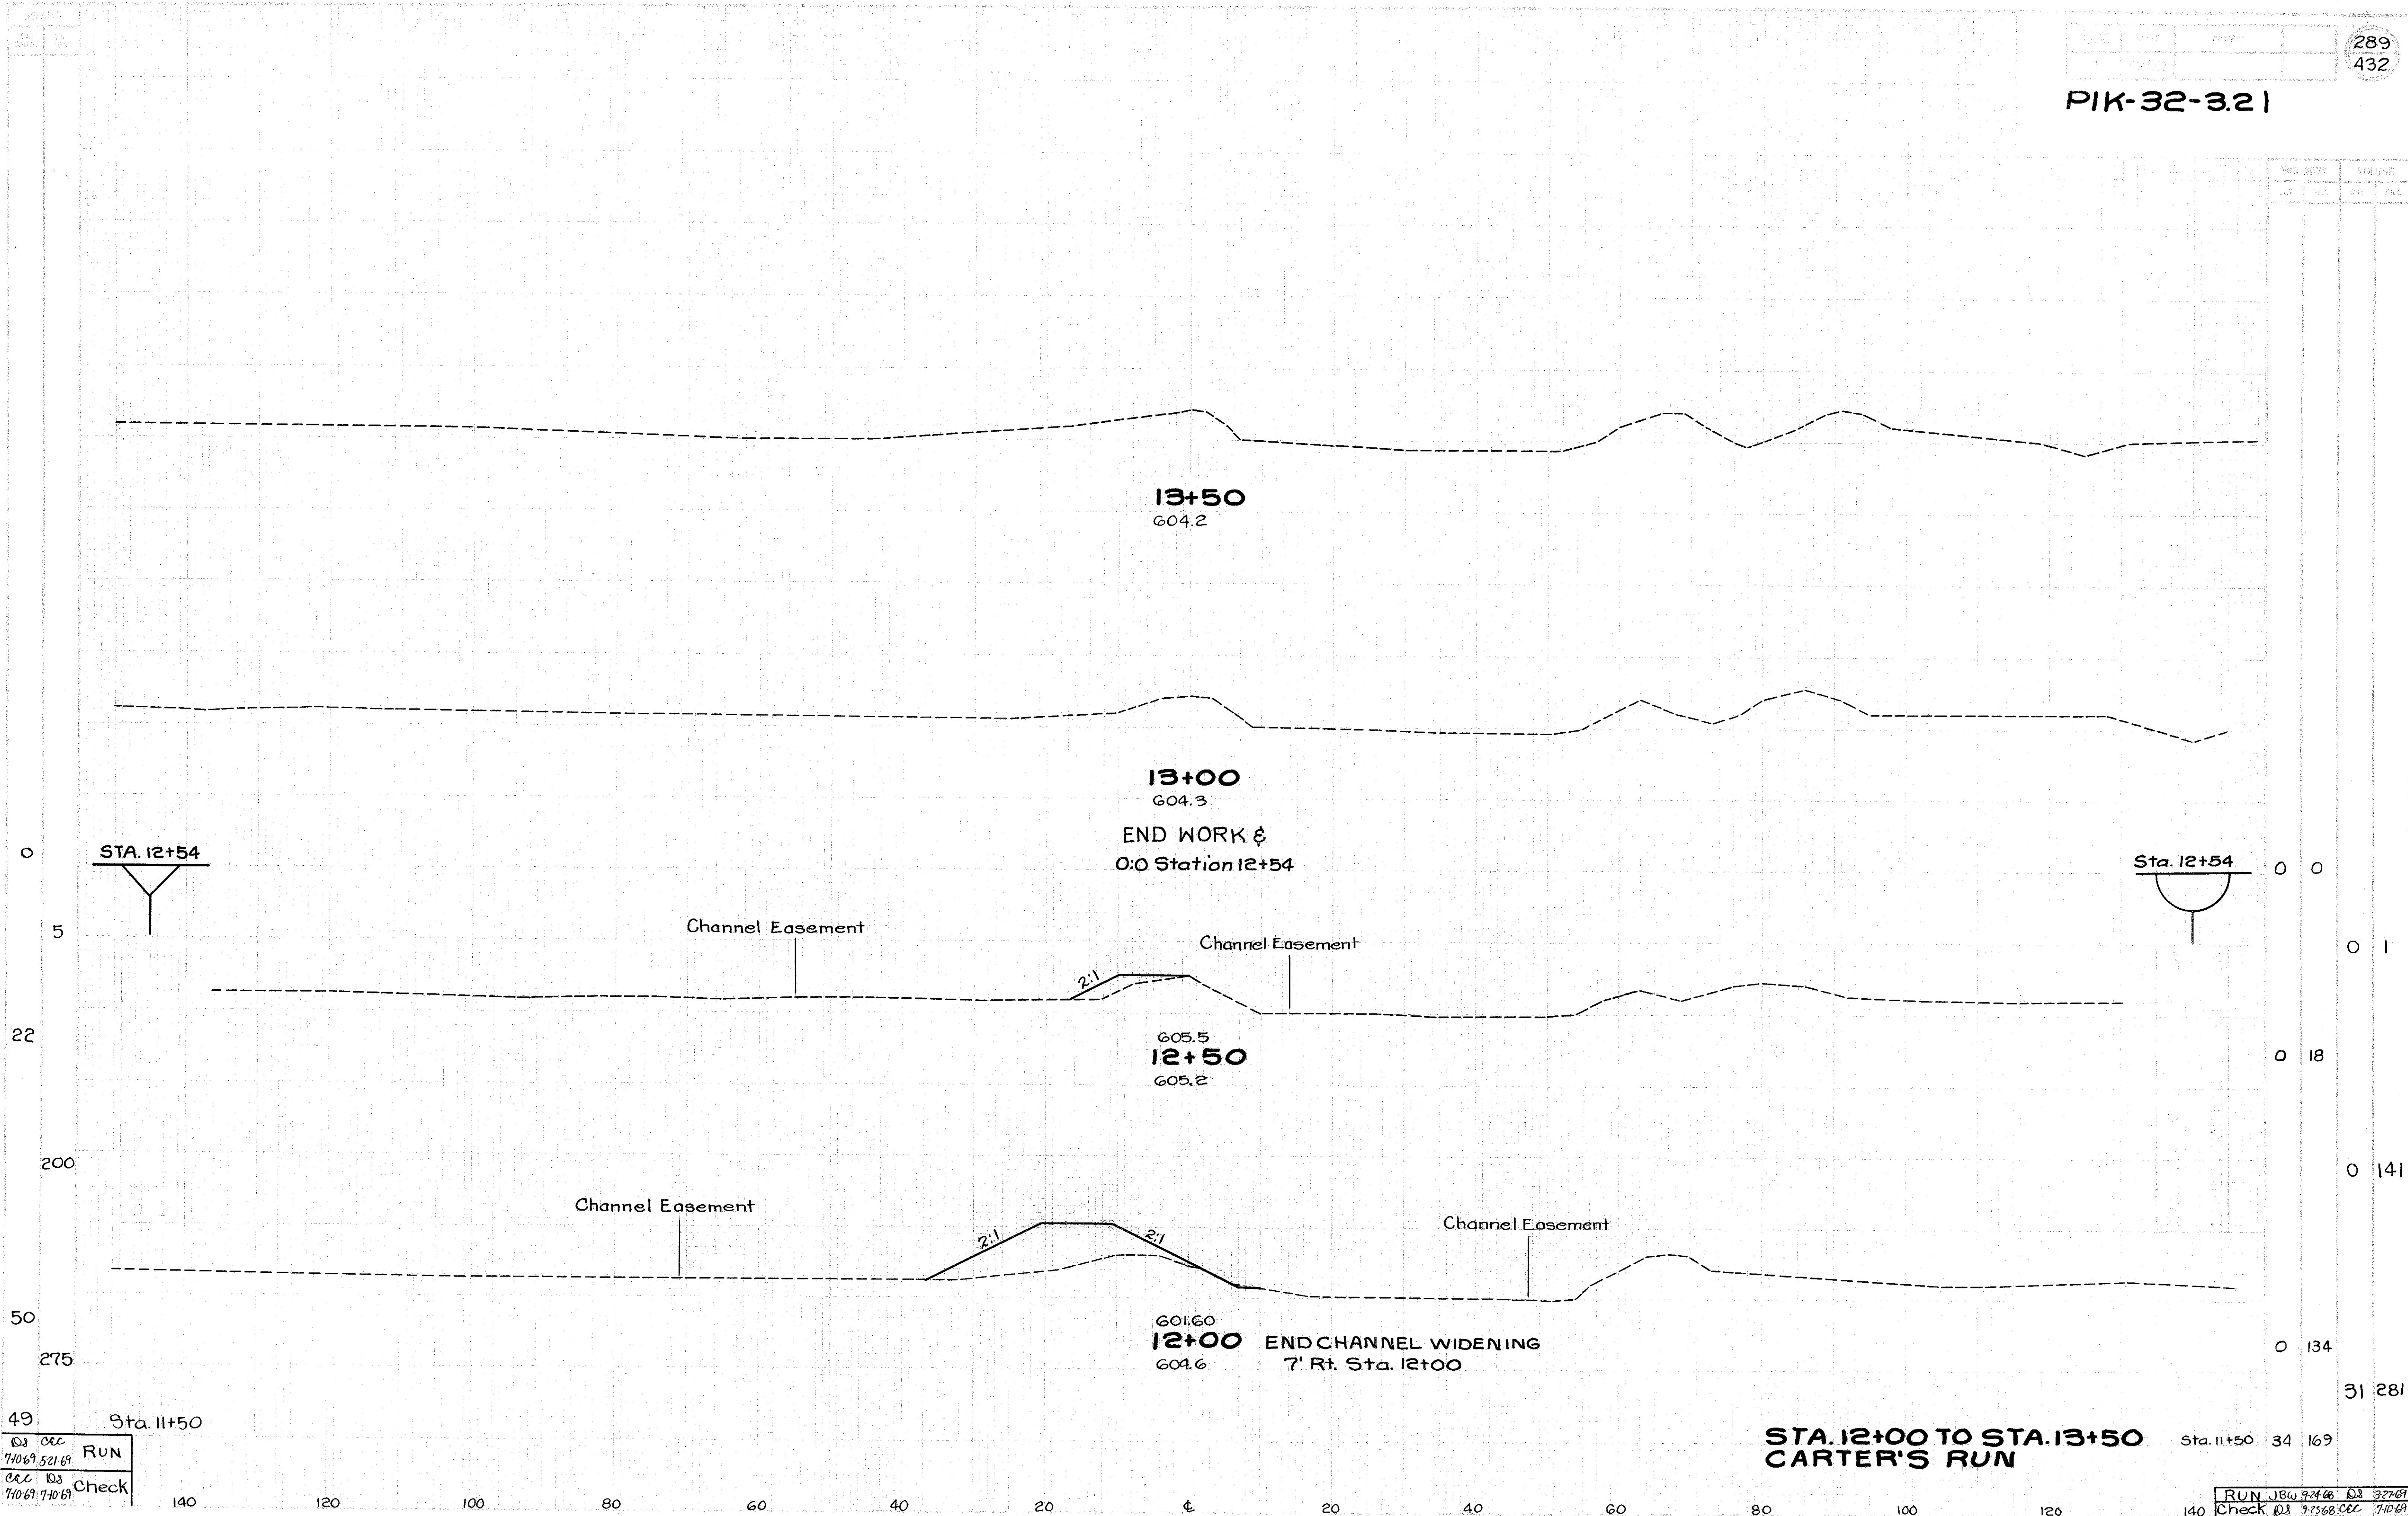

Sta. 11+50
 49
 03 ccc
 71069 52169 RUN
 ccc 03
 71069 71069 Check

Sta. 11+50 34 169
STA. 12+00 TO STA. 13+50
CARTER'S RUN

RUN 03 92468 03 32769
 Check 03 92568 000 71069