


STATE OF OHIO DEPARTMENT OF TRANSPORTATION


RIC-42-3.22

VILLAGE OF LEXINGTON
TROY TOWNSHIP
RICHLAND COUNTY

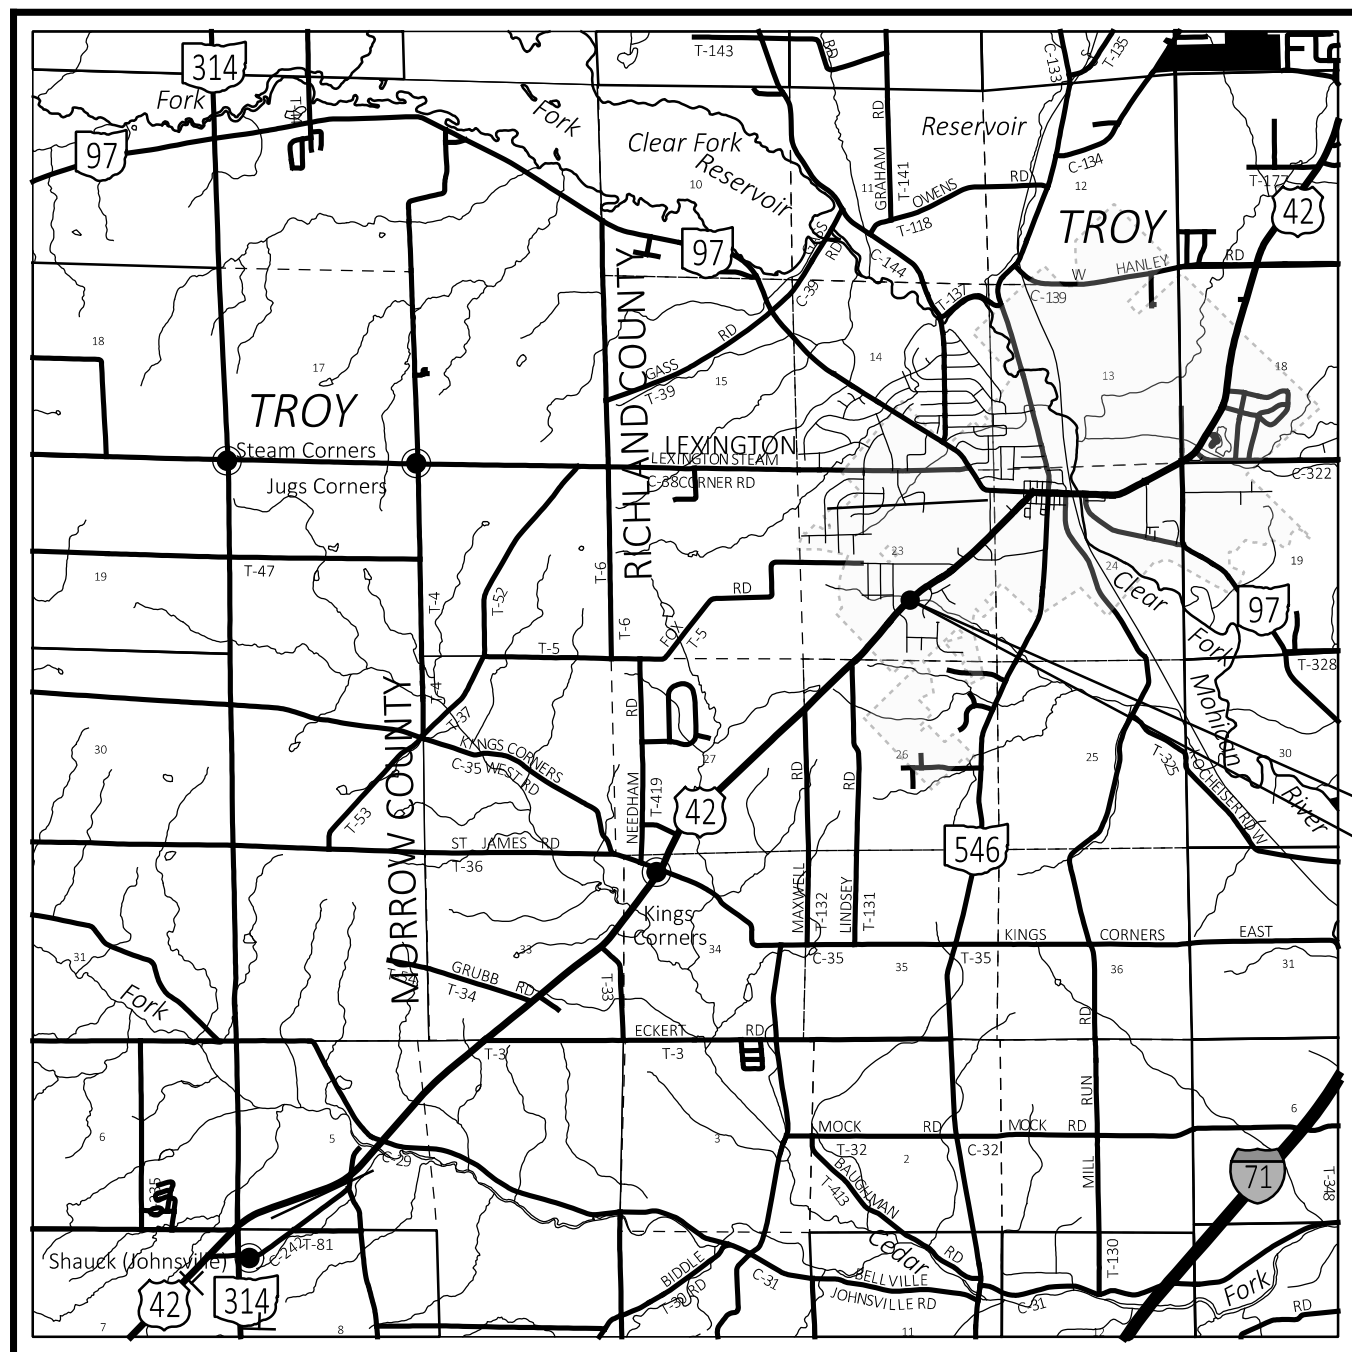

LOCATION MAP

LATITUDE: 40°40'14" LONGITUDE: 82°35'47"

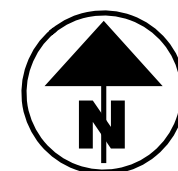

PORTION TO BE IMPROVED	-----	=====
INTERSTATE HIGHWAY	-----	=====
FEDERAL ROUTES	-----	=====
STATE ROUTES	-----	=====
COUNTY & TOWNSHIP ROADS	-----	=====
OTHER ROADS	-----	=====
STATE DETOUR	-----	=====

DESIGN DESIGNATION

CURRENT ADT (2026)	-----	3500
DESIGN YEAR ADT (2046)	-----	4270
DESIGN HOURLY VOLUME (2044)	-----	420
DIRECTIONAL DISTRIBUTION	-----	0.59
TRUCKS (24 HOUR B&C)	-----	140
DESIGN SPEED	-----	50 MPH
LEGAL SPEED	-----	50 MPH
DESIGN FUNCTIONAL CLASSIFICATION:		
MINOR ARTERIAL	-----	
NHS PROJECT	-----	NO

DESIGN EXCEPTIONS

NONE REQUIRED

ADA DESIGN WAIVERS

NONE REQUIRED

UNDERGROUND UTILITIES
Contact Two Working Days
Before You Dig

OHIO811.org
Before You Dig

OHIO 811, 8-1-1, or 1-800-362-2764
(Non members must be called directly)

PLAN PREPARED BY:



1168 N. MAIN STREET
BOWLING GREEN, OH
419.352.7537

ENGINEER'S SEAL:

SIGNED: _____
DATE: _____

INDEX OF SHEETS:

TITLE SHEET	1
TYPICAL SECTION	2
GENERAL NOTES	3-4
MAINTENANCE OF TRAFFIC	5-6
GENERAL SUMMARY	7
SUBSUMMARY	8
PLAN AND PROFILE	9
CROSS SECTIONS	10-13
CULVERT DETAIL SHEET	14
PLAN INSERT SHEETS	15-19
RIGHT-OF-WAY PLANS	RW1-RW7

FEDERAL PROJECT NUMBER

E240987

RAILROAD INVOLVEMENT

NONE

PROJECT DESCRIPTION

REPLACEMENT OF DETERIOIORATING 6' x 4' CAST-IN- PLACE BOX CULVERT WITH MINIMAL APPROACH WORK.

EARTH DISTURBED AREAS

PROJECT EARTH DISTURBED AREA: 0.25 ACRES
ESTIMATED CONTRACTOR EARTH DISTURBED AREA: 0.25 ACRES
NOTICE OF INTENT EARTH DISTURBED AREA: N/A

2023 SPECIFICATIONS

THE STANDARD SPECIFICATIONS OF THE STATE OF OHIO, DEPARTMENT OF TRANSPORTATION, INCLUDING SUPPLEMENTAL SPECIFICATIONS LISTED IN THE PLANS AND CHANGES LISTED IN THE PROPOSAL SHALL GOVERN THIS IMPROVEMENT.

I HEREBY APPROVE THESE PLANS AND DECLARE THAT THE MAKING OF THIS IMPROVEMENT WILL NOT REQUIRE THE CLOSING TO TRAFFIC OF THE HIGHWAY EXCEPT AS NOTED ON SHEET 4, AND THAT PROVISIONS FOR THE MAINTENANCE AND SAFETY OF TRAFFIC WILL BE AS SET FORTH ON THE PLANS AND ESTIMATES.

Pamela Boratyn
Director, Department of Transportation

Robert Weaver
District 03 Deputy Director

STANDARD CONSTRUCTION DRAWINGS						SUPPLEMENTAL SPECIFICATIONS		SPECIAL PROVISIONS	
BP-3.1	1/19/24	MT-97.10	7/18/25	DM-1.1	1/17/25	800-2023	1/16/26	WATERWAY PERMIT CONDITIONS DATED 3/9/2026	
		MT-99.20	4/19/19	DM-4.3	1/15/16	832	7/18/25		
		MT-101.60	1/17/25	DM-4.4	1/15/16	902	1/16/26		
RM-1.1	1/16/26	MT-101.90	7/17/20	HW-2.1	7/15/22				
		MT-105.10	1/17/20	HW-2.2	7/20/18				
TC-61.30	7/19/24	TC-41.20	10/18/13						
		TC-42.20	10/18/13						
		TC-52.20	1/15/21						

RIC-42-3.22

MODEL: Sheet PAPER SIZE: 34x22 (in.) DATE: 3/4/2026 TIME: 3:34:13 PM USER: Paul.Martin L:\Village of Lexington_OH\2023\0000_194A-LEXINGTON_USR-42_CULVERT_R\Working\113284\400-Engineering\Roadway\Sheets\113284_GT001.dgn

TITLE SHEET

DESIGN AGENCY	
DESIGNER	DSS
REVIEWER	DPF 03/03/26
PROJECT ID	121168
SHEET	TOTAL
1	19