

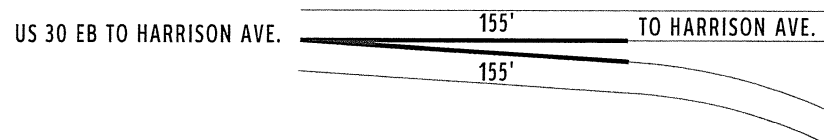



COUNTY:	STARK
LOCATION:	U.S. 30 @ HARRISON AVE - GORES
S.L.M.:	14.10
24" STOP LINE:	L.F.
12" CROSSWALK LINE:	L.F.
DOTTED LINE:	680 L.F.
8" CHANNELIZING LINE:	310 L.F.
12" CHANNELIZING LINE:	680 L.F.
24" TRANSVERSE LINE (WT):	L.F.
24" TRANSVERSE LINE (YW):	L.F.
SYMBOL:	

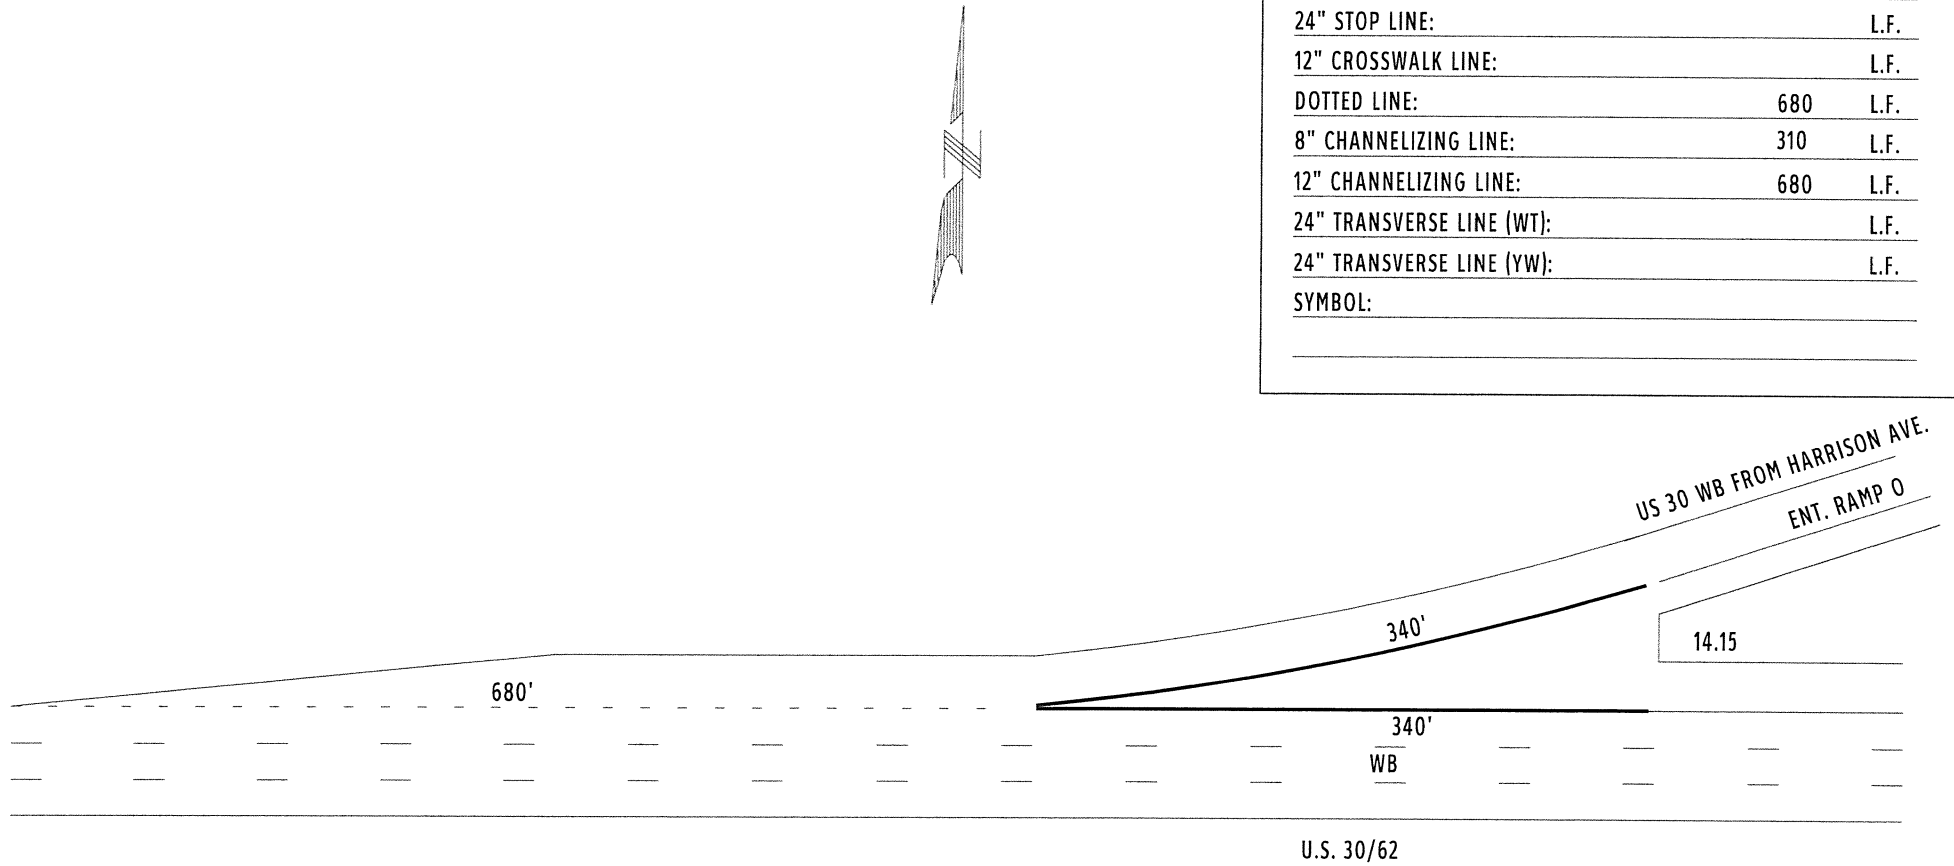


COUNTY:	STARK	
LOCATION:	U.S. 30 EB RAMP @ HARRISON AVE.	
S.I.M.:	14.220	
24" STOP LINE:	45	L.F.
12" CROSSWALK LINE:	130	L.F.
DOTTED LINE:		L.F.
8" CHANNELIZING LINE:	180	L.F.
12" CHANNELIZING LINE:		L.F.
24" TRANSVERSE LINE (WT):		L.F.
24" TRANSVERSE LINE (YW):		L.F.
SYMBOL: 3 - LEFT TURN ARROWS		
1 - WRONG WAY ARROW		

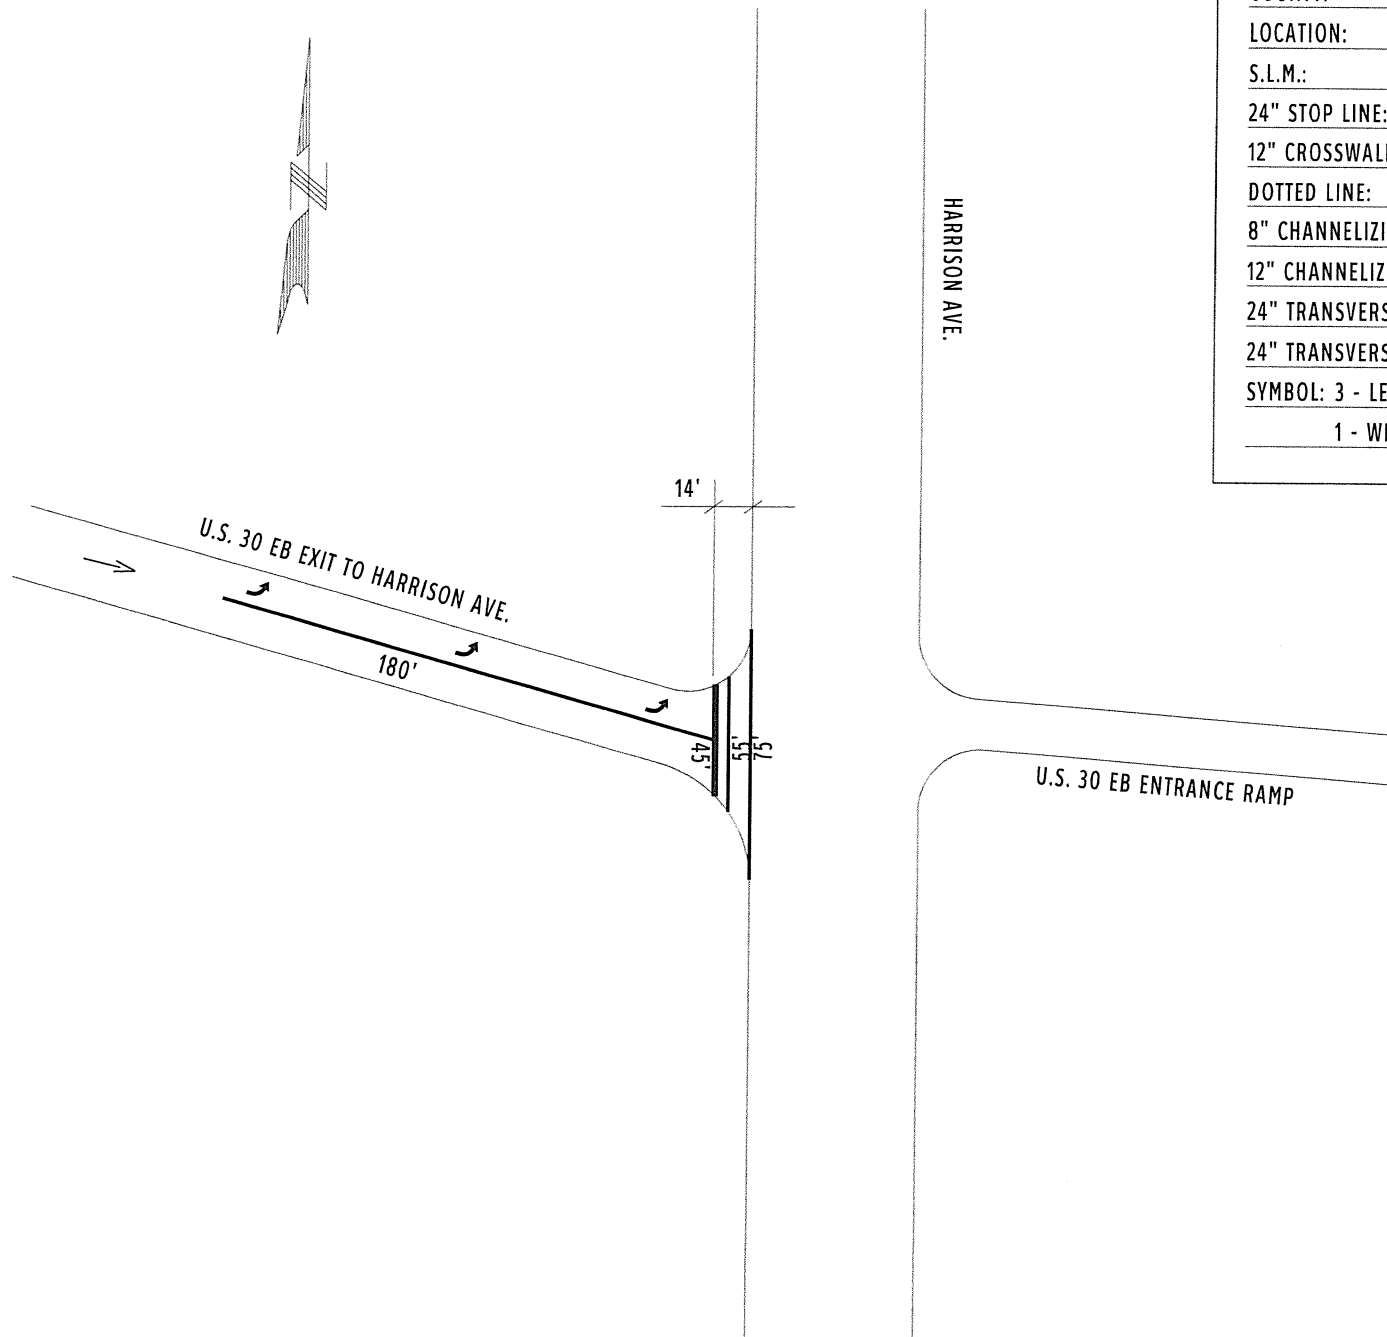


COUNTY:	STARK		
LOCATION:	U.S. ROUTE 30 WB RAMPS @ HARRISON AVE.		
S.L.M.:	14.240		
24" STOP LINE:	36	L.F.	
12" CROSSWALK LINE:	120	L.F.	
DOTTED LINE:		L.F.	
8" CHANNELIZING LINE:	160	L.F.	
12" CHANNELIZING LINE:		L.F.	
24" TRANSVERSE LINE (WT):		L.F.	
24" TRANSVERSE LINE (YW):		L.F.	
SYMBOL: 3 - LEFT TURN ARROWS			
1 - WRONG WAY ARROW			

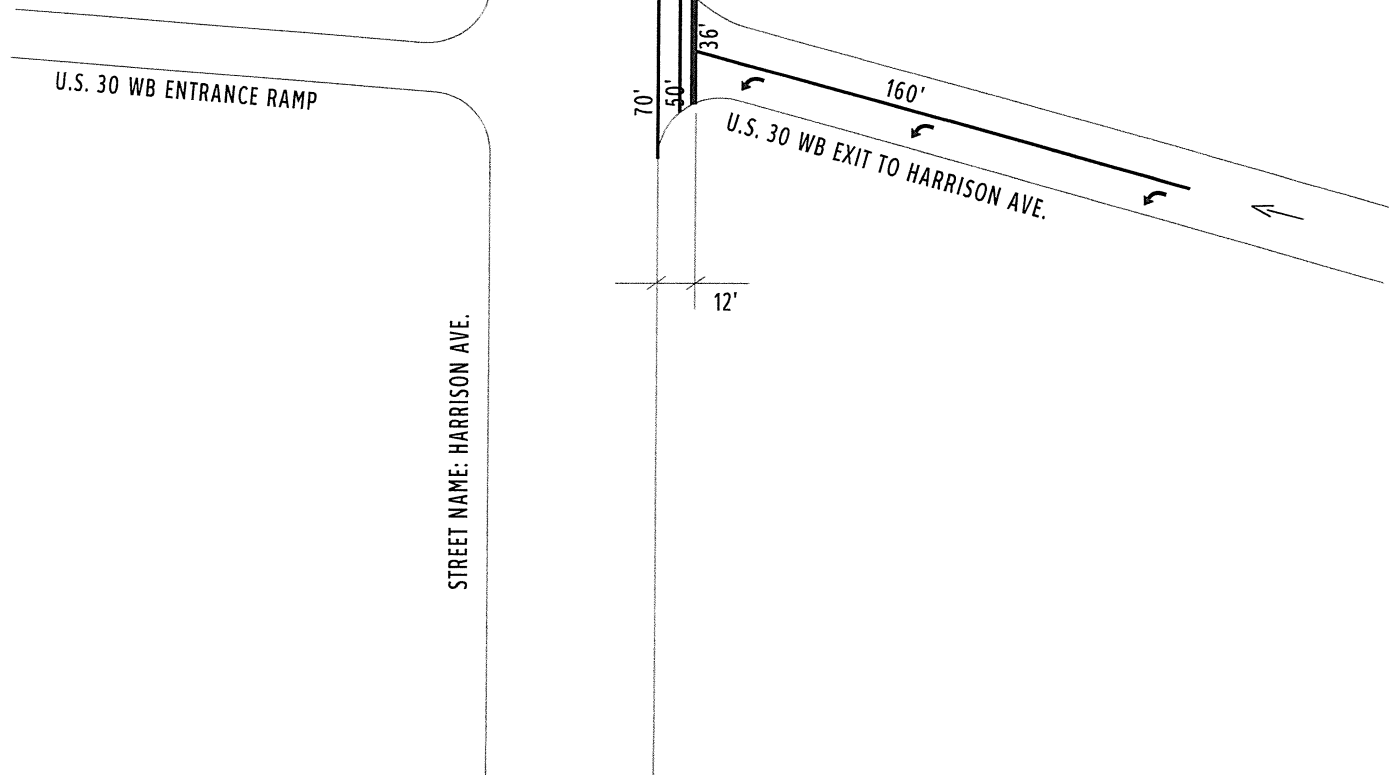




COUNTY:	STARK		
LOCATION:	U.S. ROUTE 30 @ HARRISON AVE - GORES		
S.I.M.:	14.40		
24" STOP LINE:			L.F.
12" CROSSWALK LINE:			L.F.
DOTTED LINE:			L.F.
8" CHANNELIZING LINE:		300	L.F.
12" CHANNELIZING LINE:		870	L.F.
24" TRANSVERSE LINE (WT):			L.F.
24" TRANSVERSE LINE (YW):			L.F.
SYMBOL:			

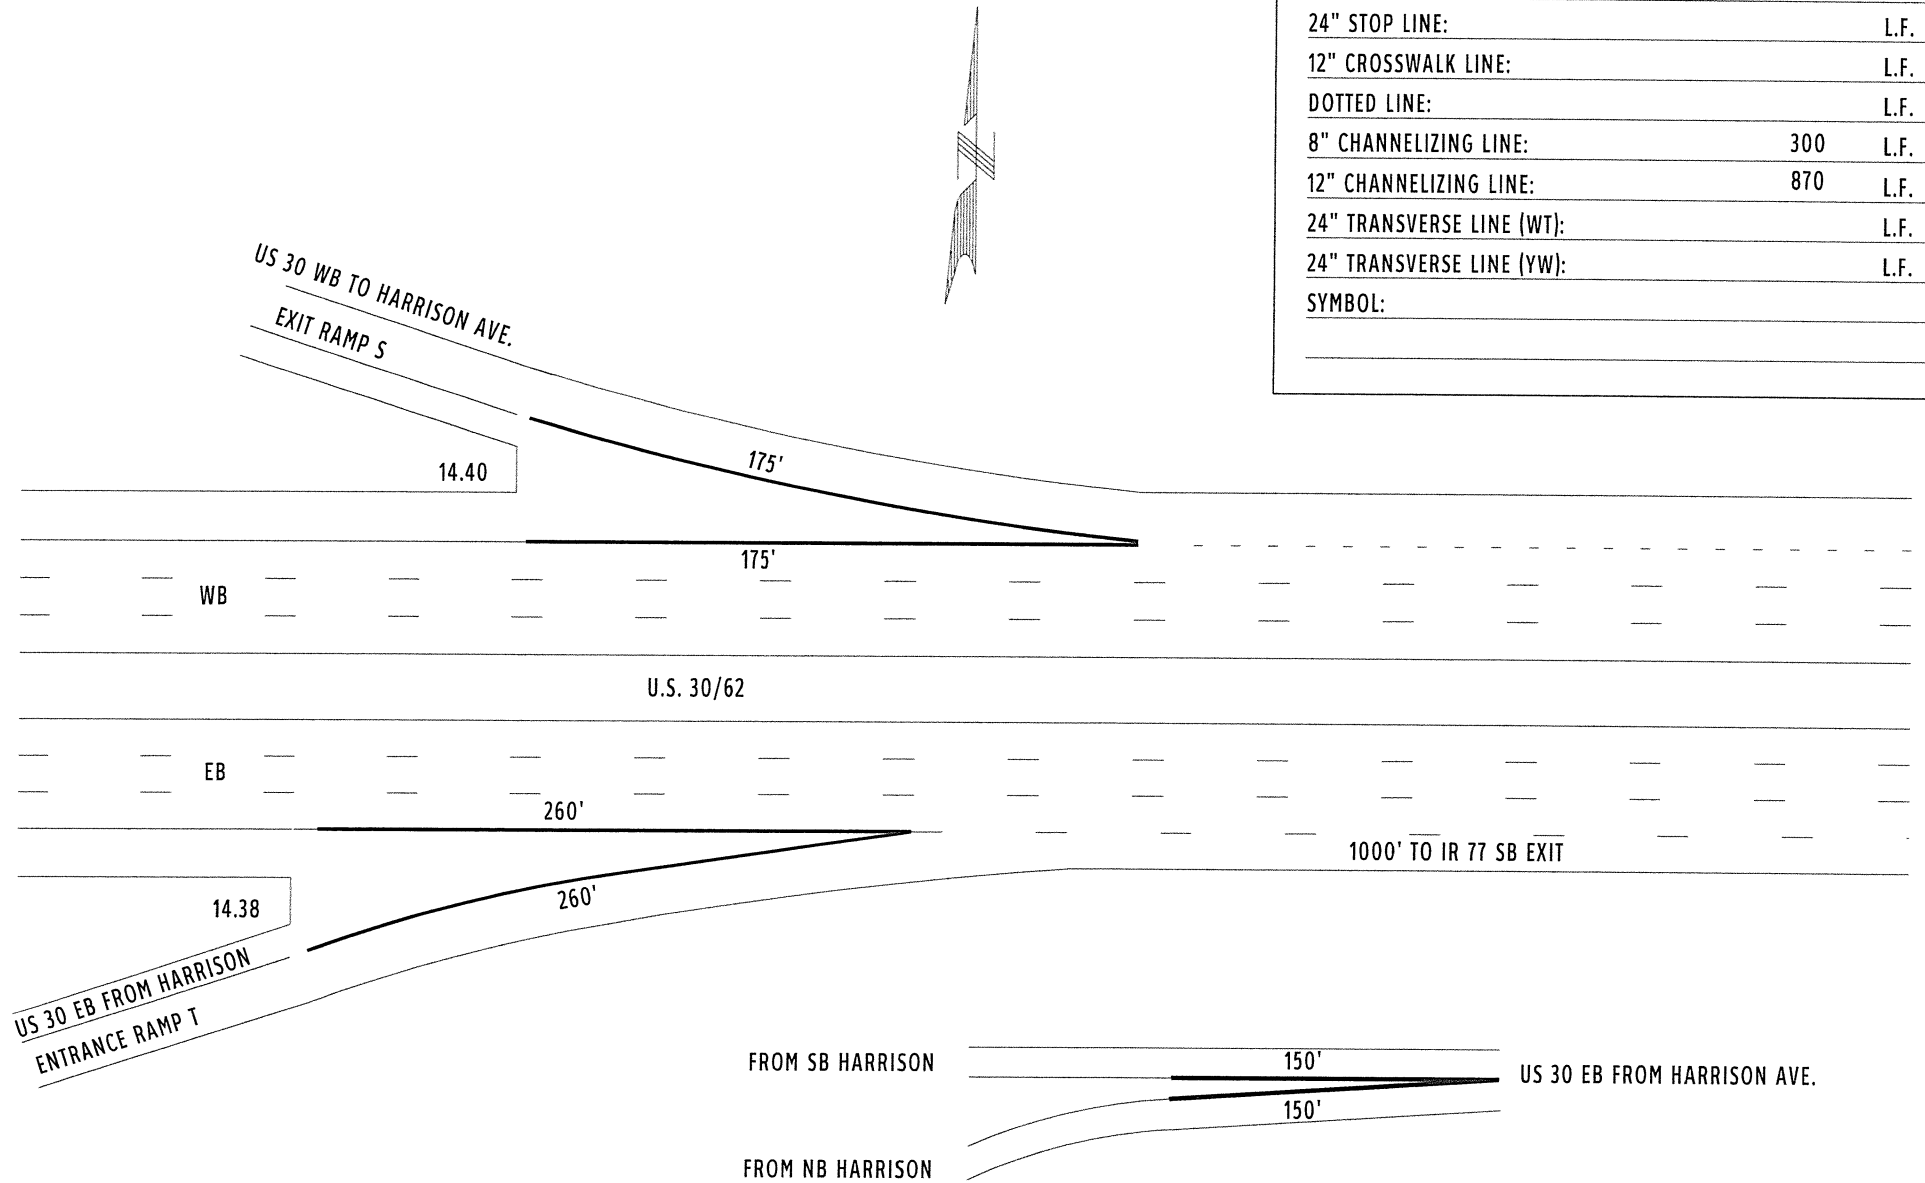



COUNTY:	STARK
LOCATION:	U.S. ROUTE 30 @ I.R. 77 - GORES
S.L.M.:	14.72
24" STOP LINE:	L.F.
12" CROSSWALK LINE:	L.F.
DOTTED LINE:	1200 L.F.
8" CHANNELIZING LINE:	L.F.
12" CHANNELIZING LINE:	2100 L.F.
24" TRANSVERSE LINE (WT):	250 L.F.
24" TRANSVERSE LINE (YW):	L.F.
SYMBOL:	

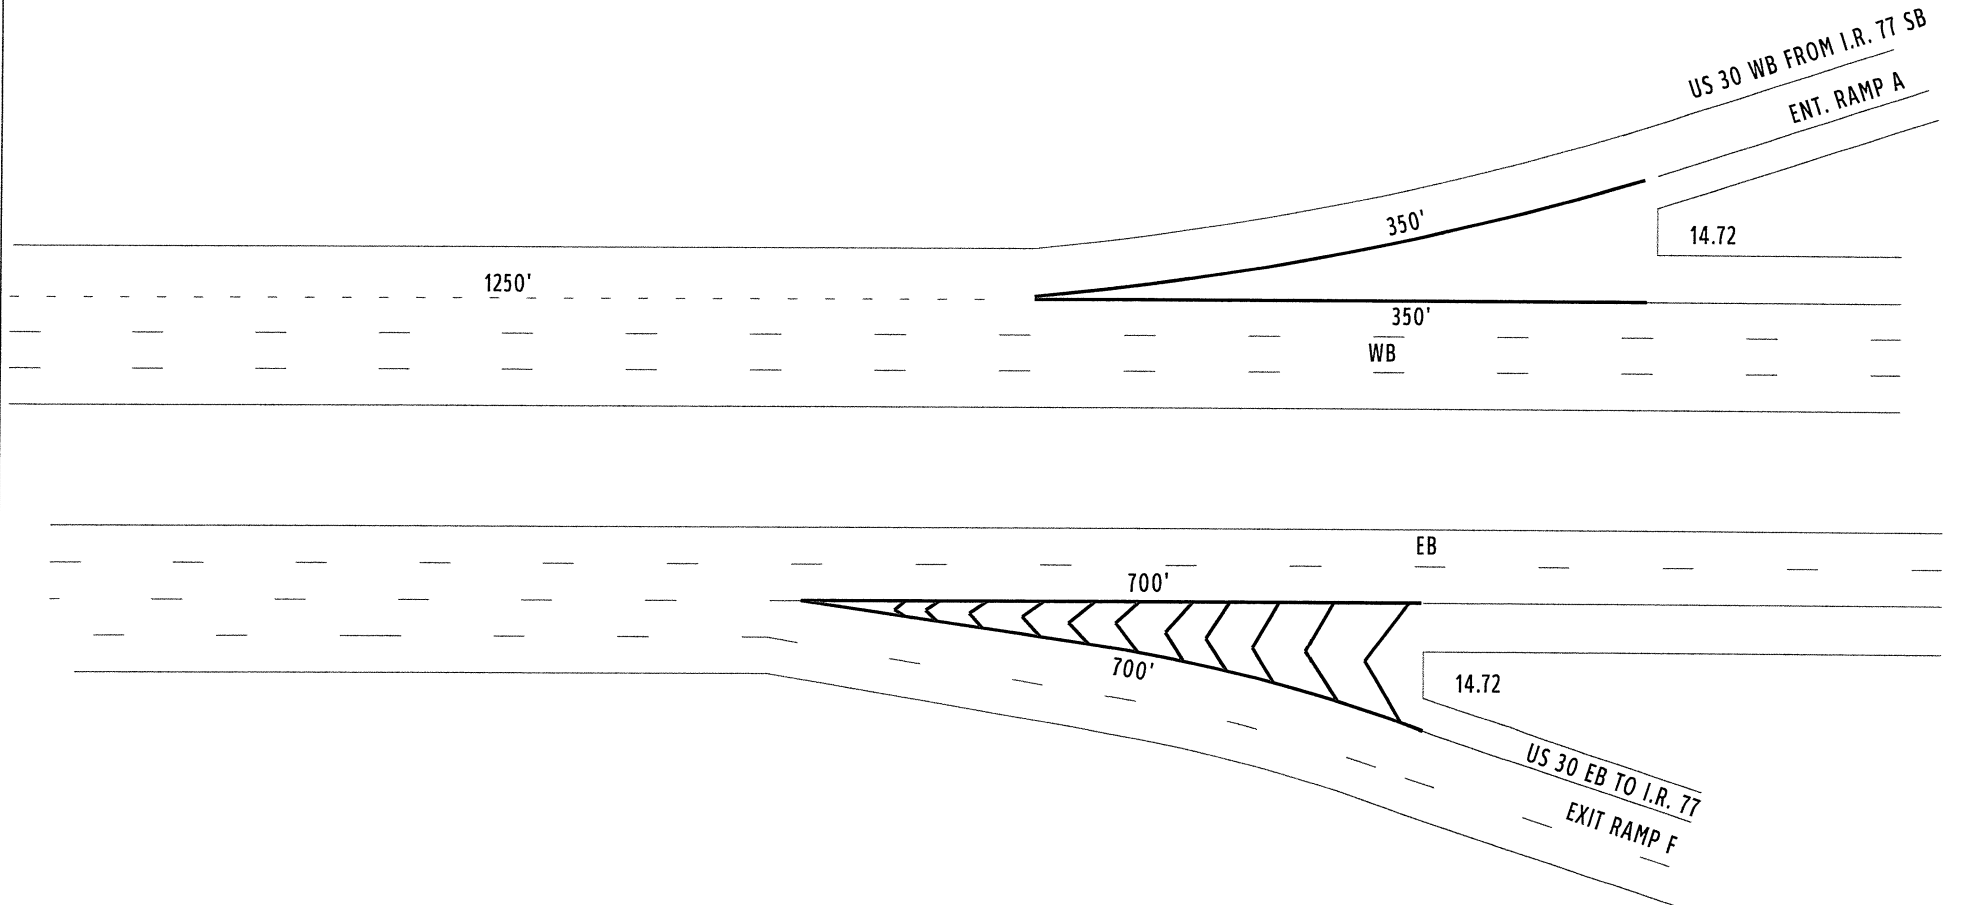



COUNTY:	STARK
LOCATION:	U.S. ROUTE 30 @ I.R. 77 - GORES
S.L.M.:	14.95 / 15.202
24" STOP LINE:	L.F.
12" CROSSWALK LINE:	L.F.
DOTTED LINE:	L.F.
8" CHANNELIZING LINE:	L.F.
12" CHANNELIZING LINE:	1130 L.F.
24" TRANSVERSE LINE (WT):	L.F.
24" TRANSVERSE LINE (YW):	L.F.
SYMBOL:	

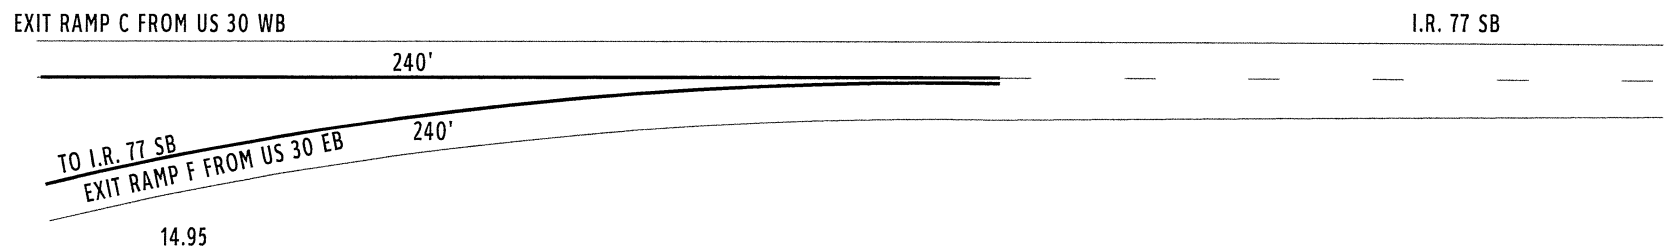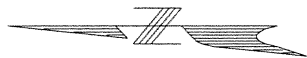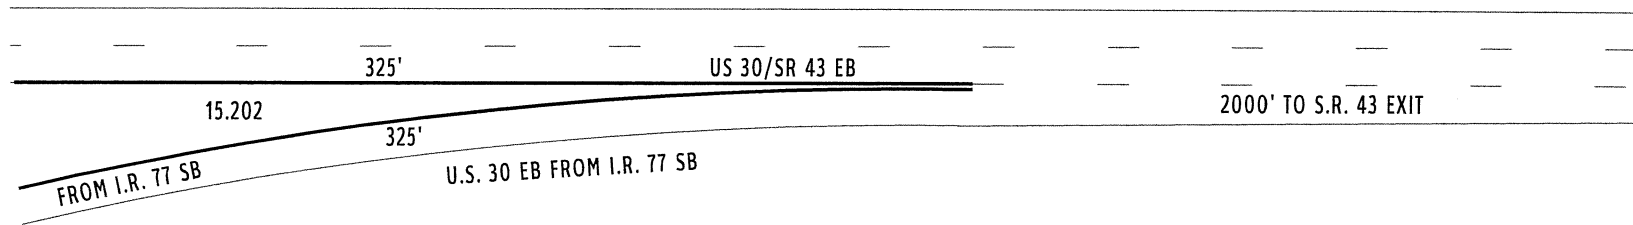



COUNTY:	STARK
LOCATION:	U.S. ROUTE 30 @ I.R. 77 - GORES
S.L.M.:	15.02
24" STOP LINE:	L.F.
12" CROSSWALK LINE:	L.F.
DOTTED LINE:	790 L.F.
8" CHANNELIZING LINE:	L.F.
12" CHANNELIZING LINE:	880 L.F.
24" TRANSVERSE LINE (WT):	200 L.F.
24" TRANSVERSE LINE (YW):	L.F.
SYMBOL:	

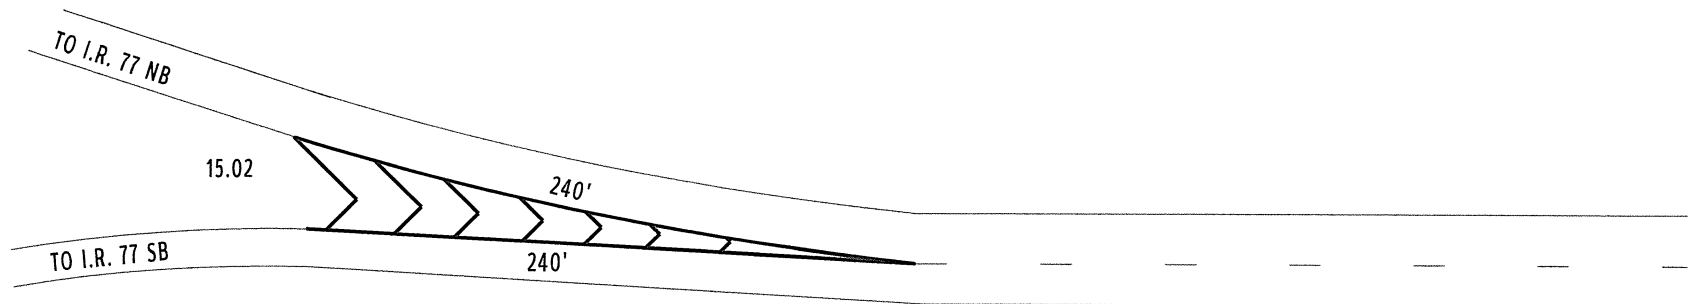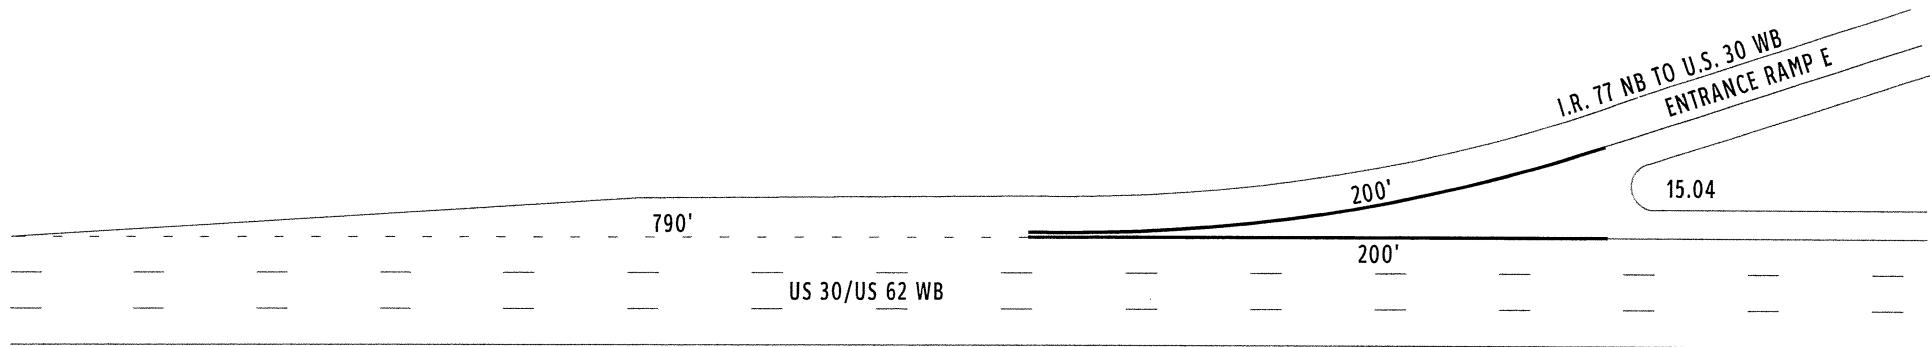


COUNTY:	STARK
LOCATION:	U.S. ROUTE 30 @ I.R. 77 - GORES
S.L.M.:	15.04
24" STOP LINE:	L.F.
12" CROSSWALK LINE:	L.F.
DOTTED LINE:	2760 L.F.
8" CHANNELIZING LINE:	L.F.
12" CHANNELIZING LINE:	1500 L.F.
24" TRANSVERSE LINE (WT):	200 L.F.
24" TRANSVERSE LINE (YW):	L.F.
SYMBOL:	

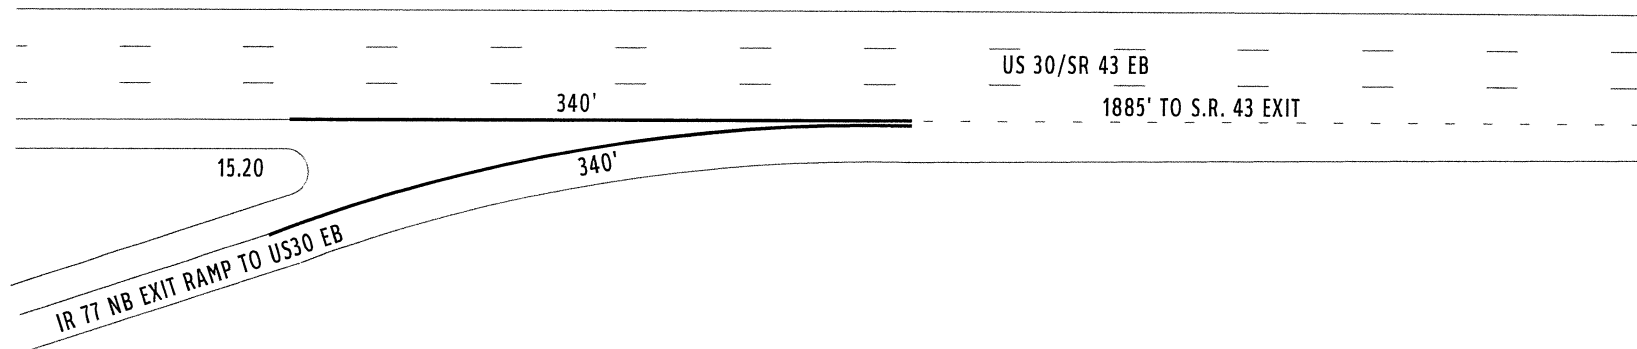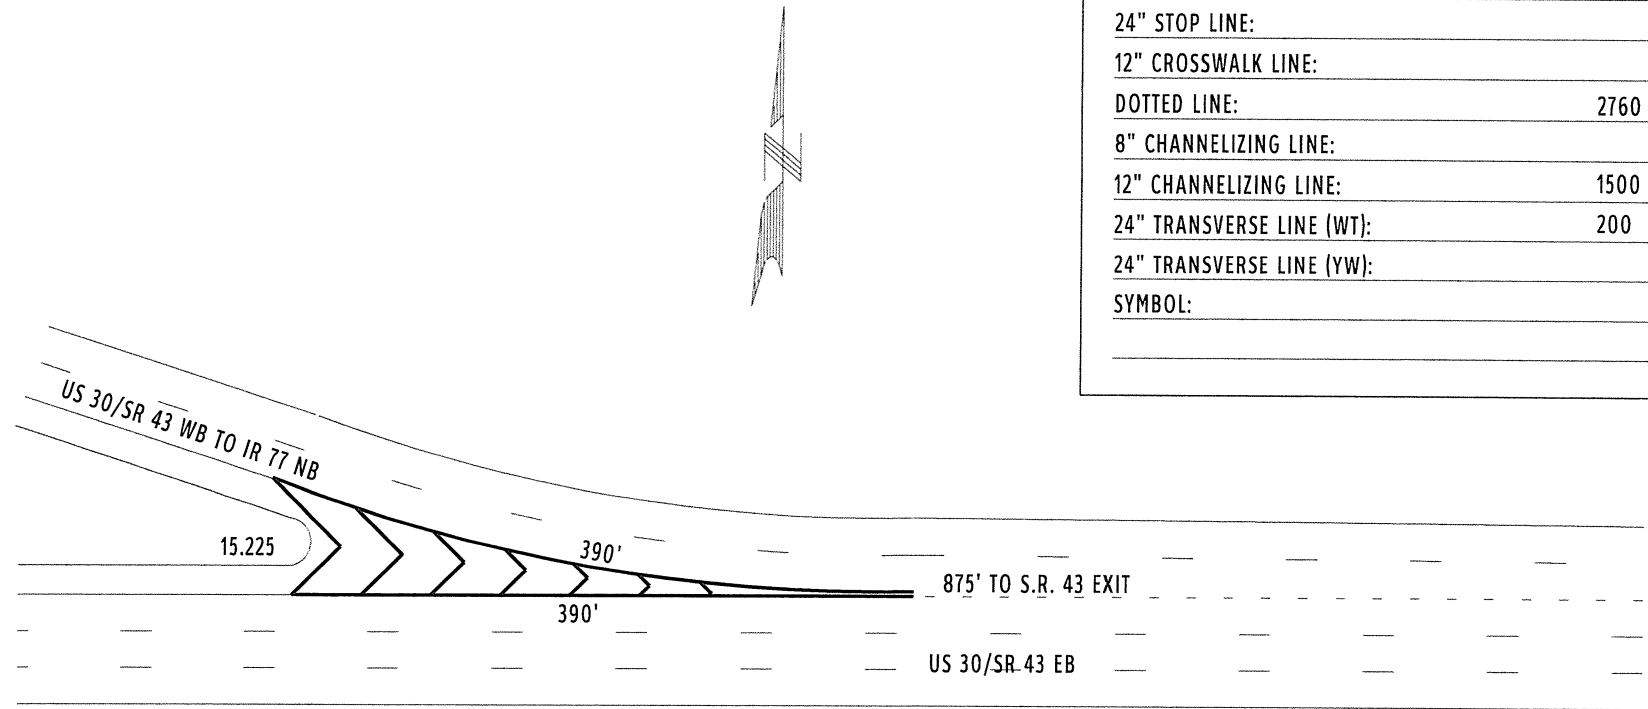


COUNTY:	STARK
LOCATION:	U.S. ROUTE 30 @ S.R. 43 / 11TH ST. - GORES
S.L.M.:	15.518
24" STOP LINE:	L.F.
12" CROSSWALK LINE:	L.F.
DOTTED LINE:	550 L.F.
8" CHANNELIZING LINE:	L.F.
12" CHANNELIZING LINE:	1480 L.F.
24" TRANSVERSE LINE (WT):	L.F.
24" TRANSVERSE LINE (YW):	L.F.
SYMBOL:	

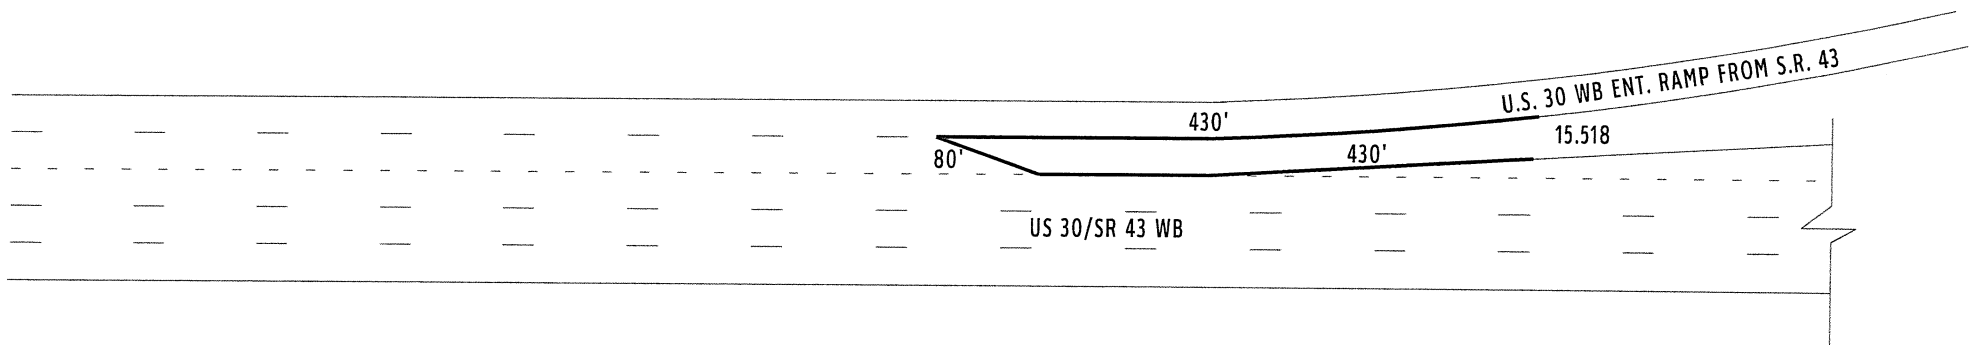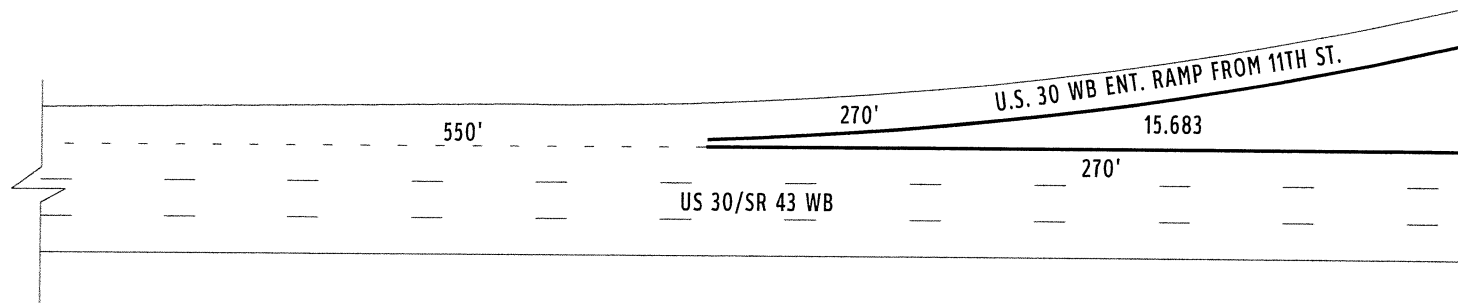

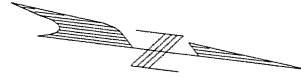


COUNTY:	STARK	
LOCATION:	U.S. ROUTE 30 EB OFF RAMP @ CHERRY AVE	
S.L.M.:	15.64	
24" STOP LINE:	13	L.F.
12" CROSSWALK LINE:		L.F.
DOTTED LINE:		L.F.
8" CHANNELIZING LINE:	90	L.F.
12" CHANNELIZING LINE:		L.F.
24" TRANSVERSE LINE (WT):		L.F.
24" TRANSVERSE LINE (YW):		L.F.
SYMBOL: 2 - WRONG WAY ARROWS		

CHERRY AVE. S.E.

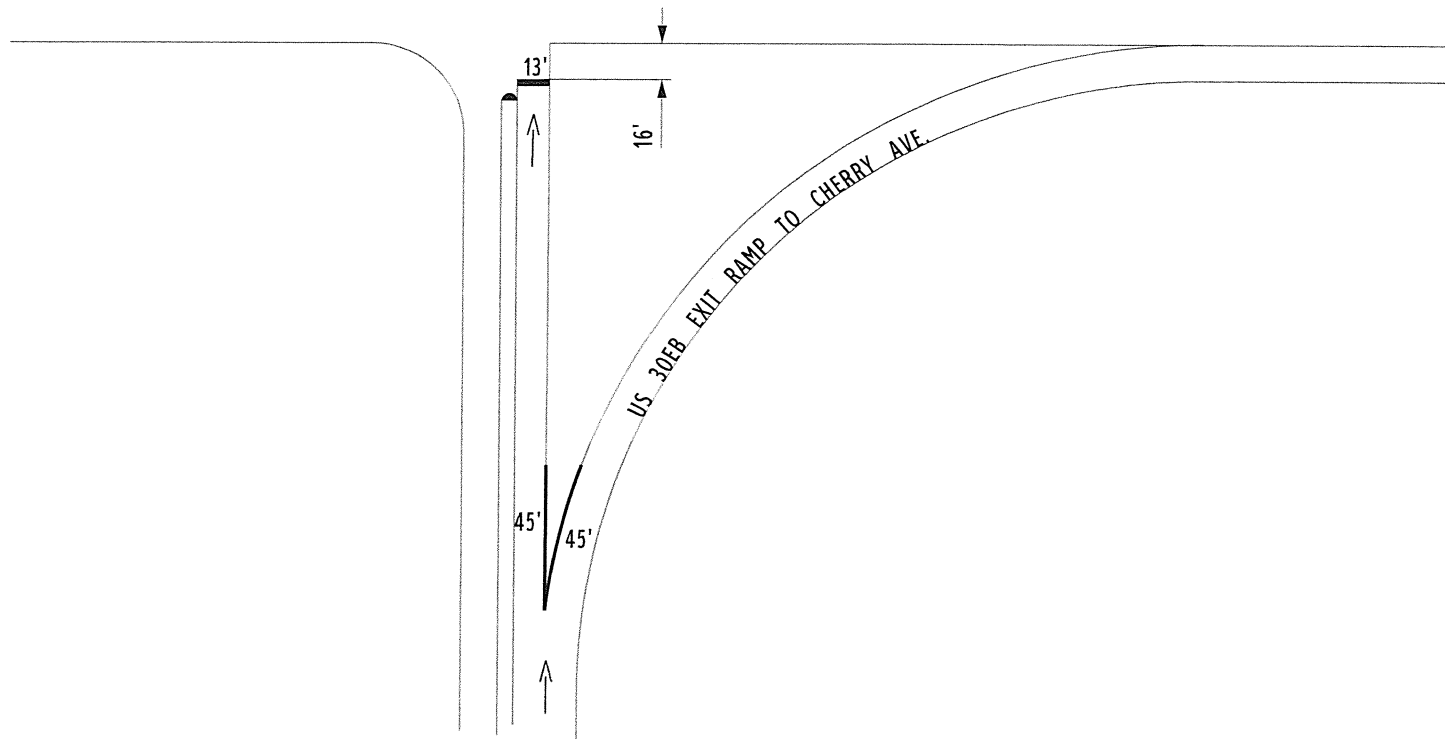




COUNTY:	STARK
LOCATION:	U.S. ROUTE 30 @ CHERRY AVE. - GORE
S.L.M.:	15.667
24" STOP LINE:	L.F.
12" CROSSWALK LINE:	L.F.
DOTTED LINE:	L.F.
8" CHANNELIZING LINE:	L.F.
12" CHANNELIZING LINE:	400 L.F.
24" TRANSVERSE LINE (WT):	L.F.
24" TRANSVERSE LINE (YW):	L.F.
SYMBOL:	


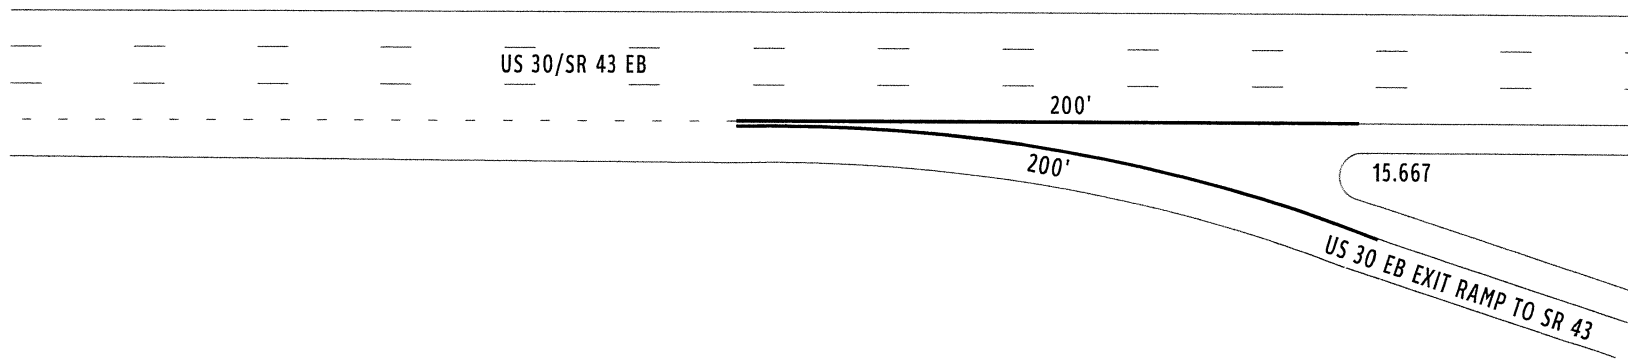






COUNTY:	STARK		
LOCATION:	U.S. ROUTE 30 EB RAMPS @ 11TH ST		
S.L.M.:	15.71		
24" STOP LINE:	38	L.F.	
12" CROSSWALK LINE:		L.F.	
DOTTED LINE:		L.F.	
8" CHANNELIZING LINE:		L.F.	
12" CHANNELIZING LINE:		L.F.	
24" TRANSVERSE LINE (WT):		L.F.	
24" TRANSVERSE LINE (YW):		L.F.	
SYMBOL: 2 - WRONG WAY ARROWS			

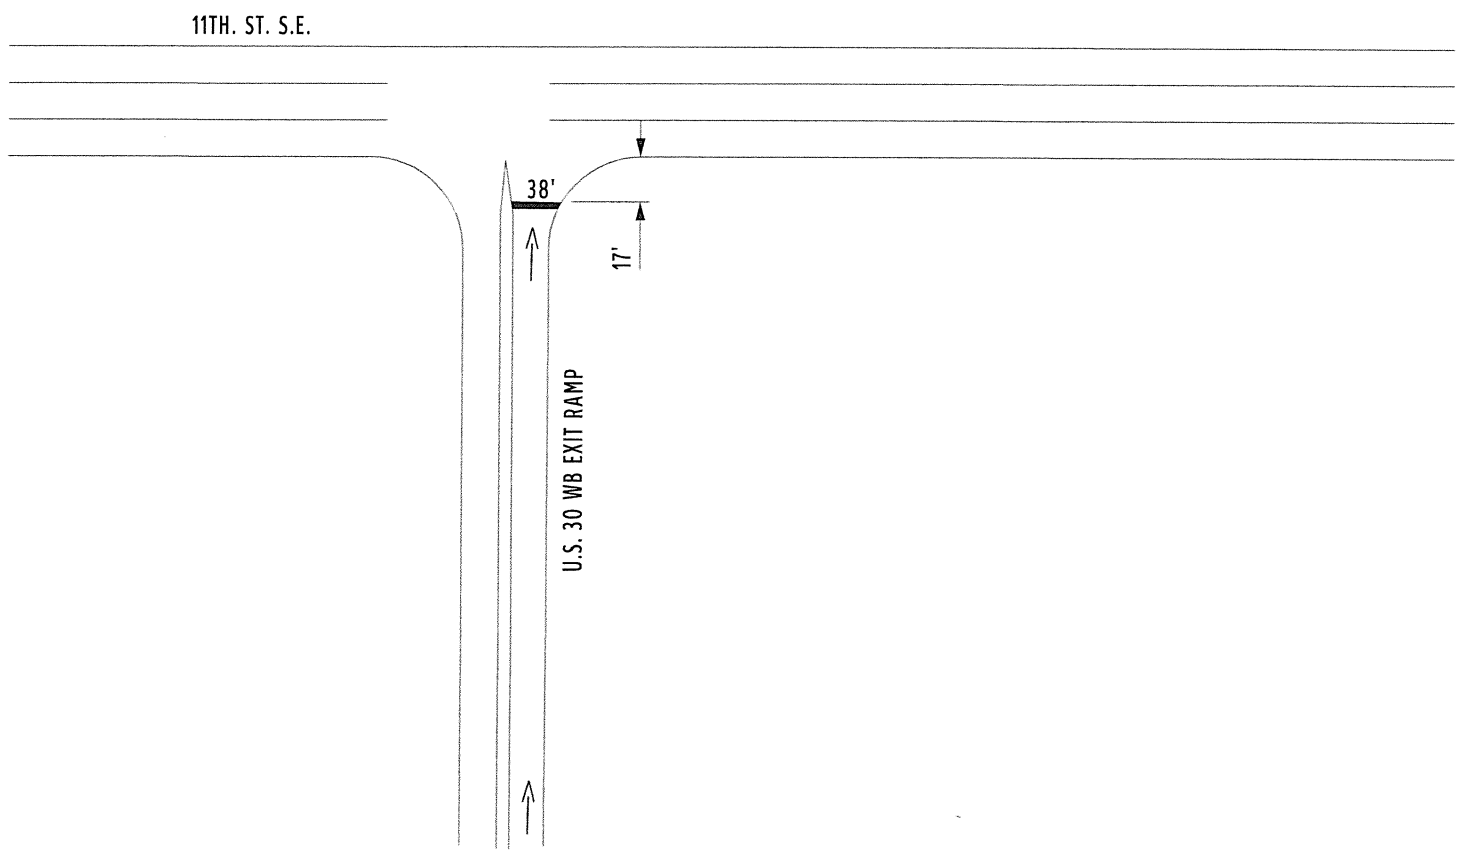

COUNTY:	STARK
LOCATION:	U.S. ROUTE 30 @ CHERRY AVE. / 11TH ST - GORES
S.L.M.:	15.80
24" STOP LINE:	L.F.
12" CROSSWALK LINE:	L.F.
DOTTED LINE:	1280 L.F.
8" CHANNELIZING LINE:	L.F.
12" CHANNELIZING LINE:	1050 L.F.
24" TRANSVERSE LINE (WT):	L.F.
24" TRANSVERSE LINE (YW):	L.F.
SYMBOL:	

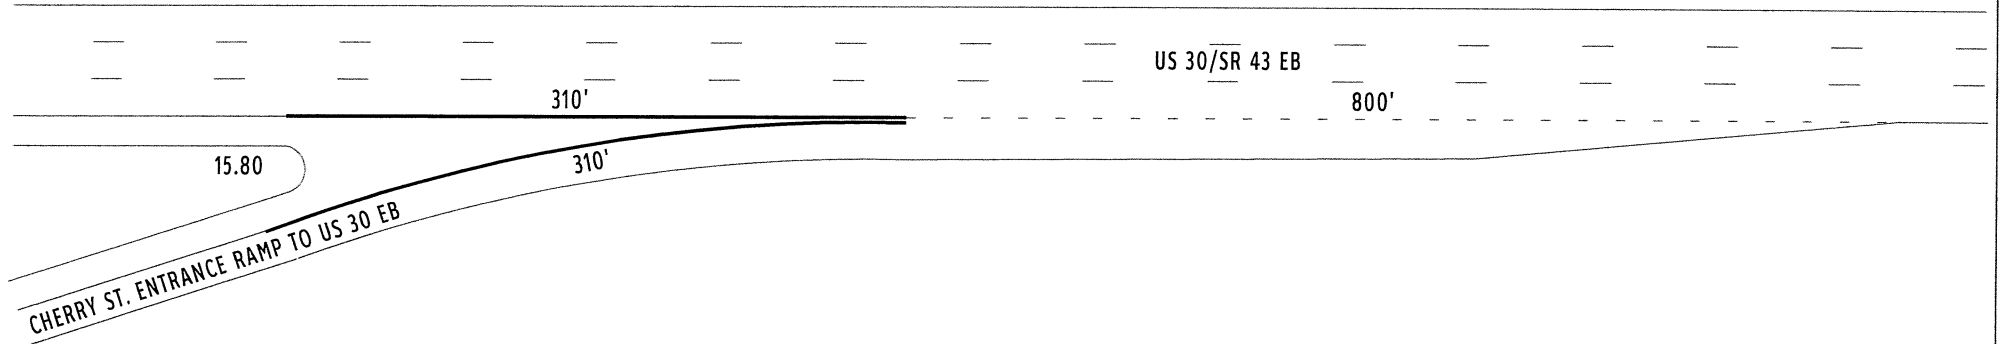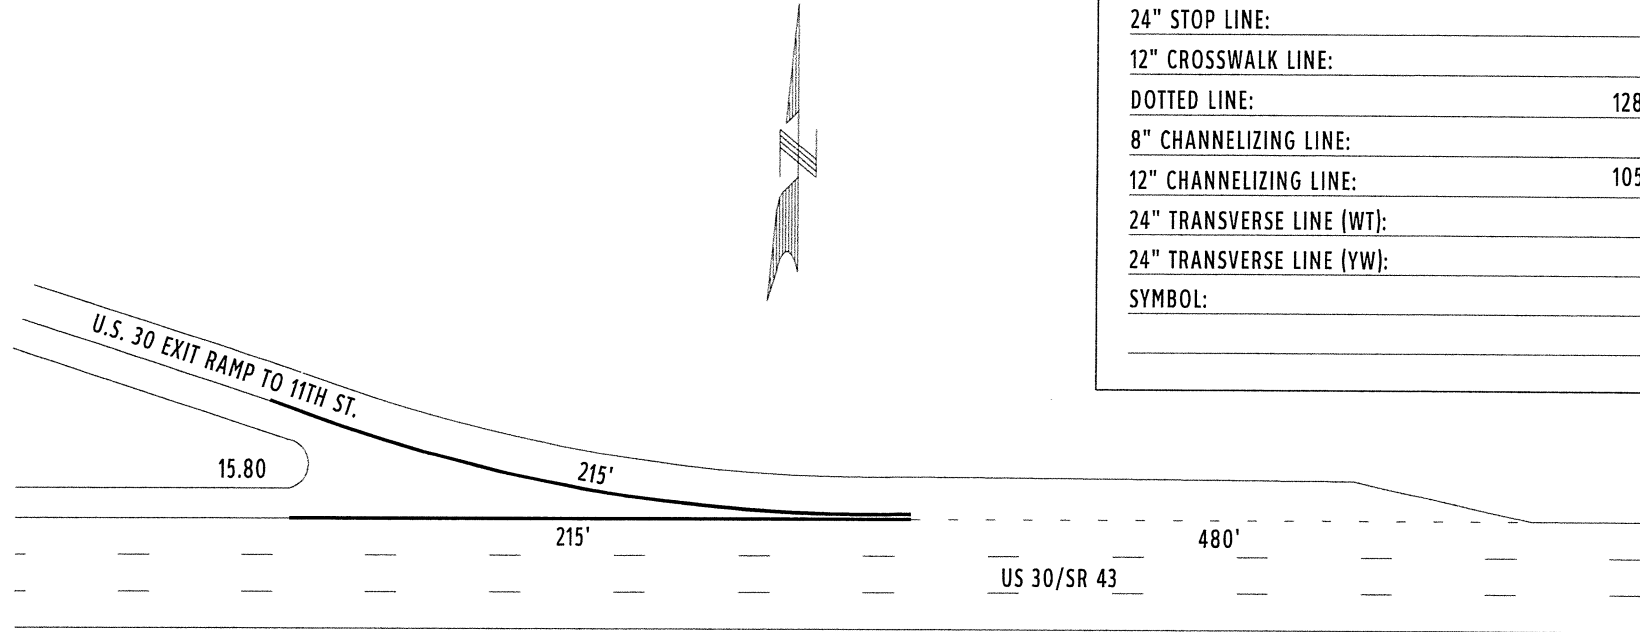


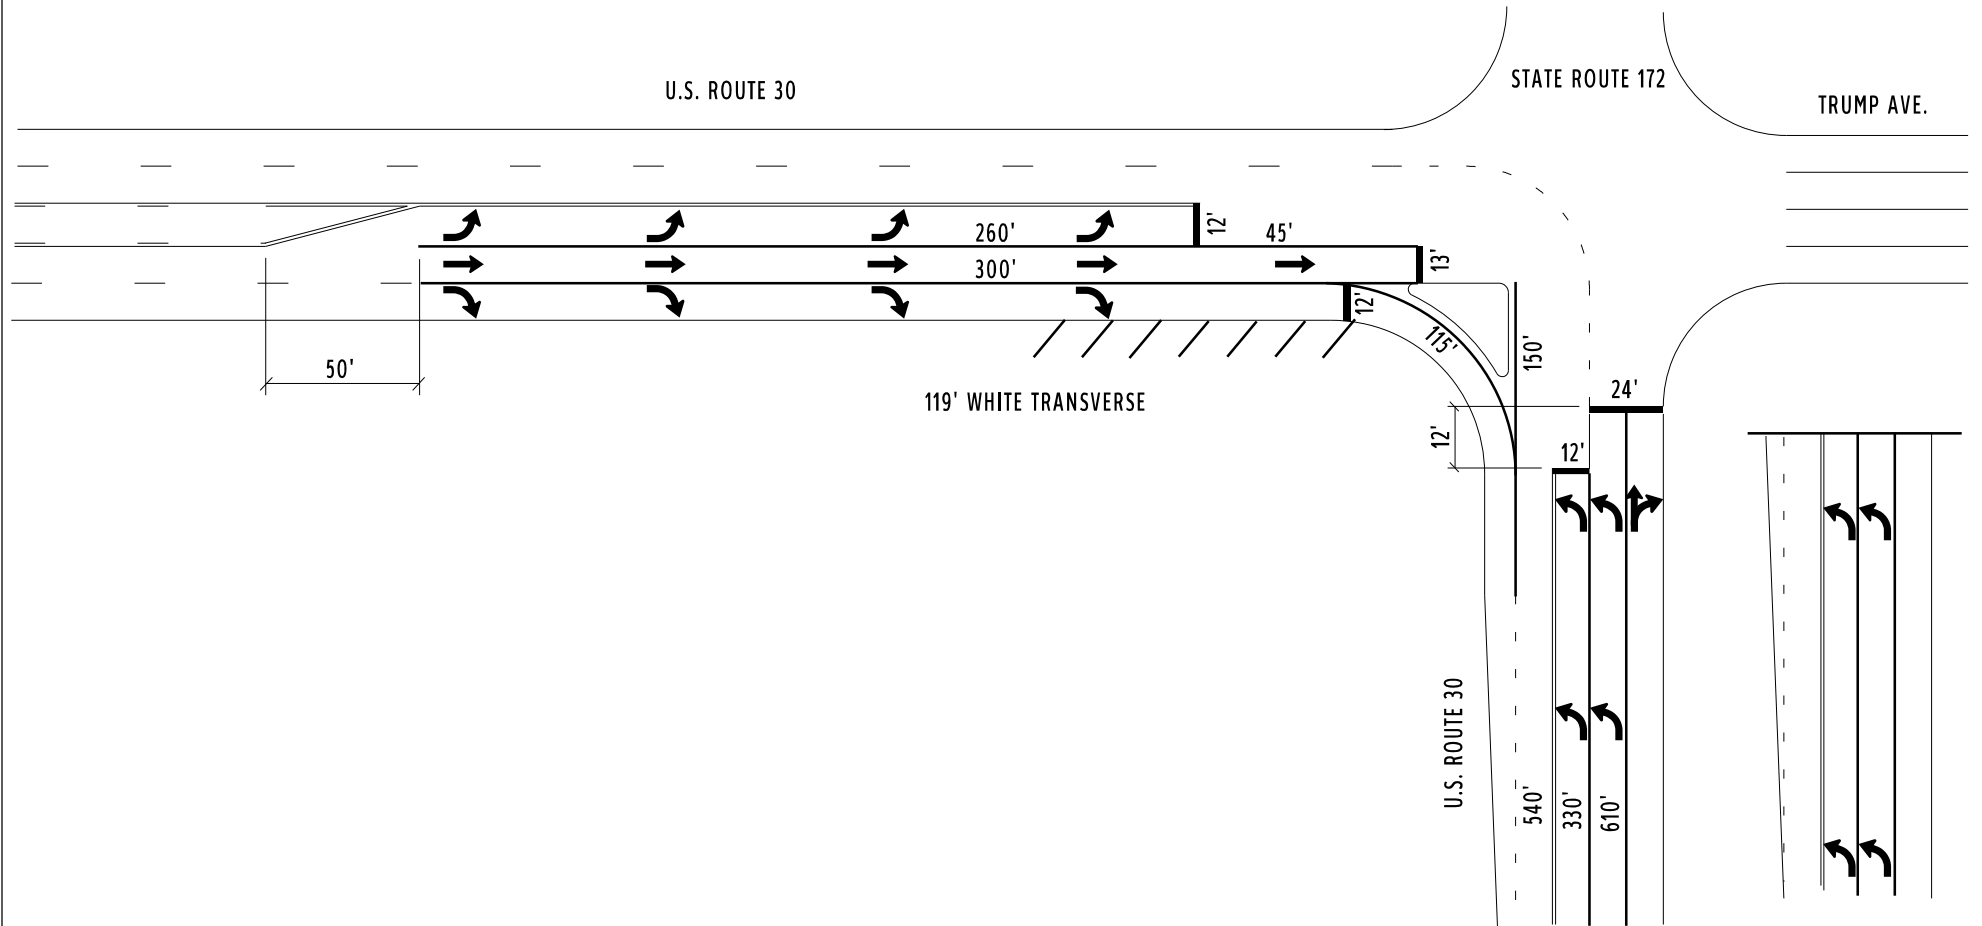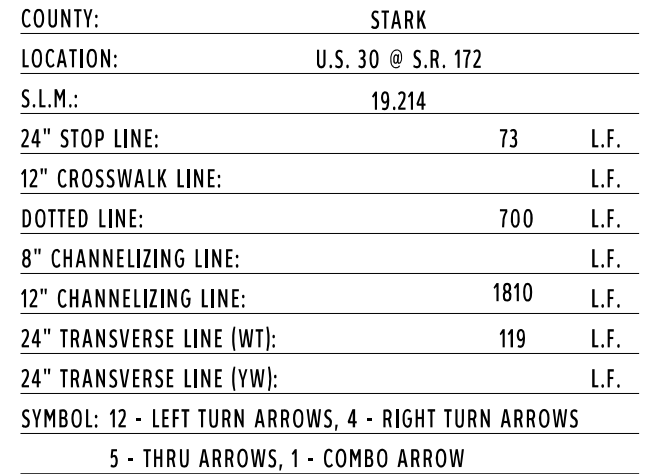


COUNTY:	STARK
LOCATION:	U.S. ROUTE 30 @ TRUMP AVE.
S.L.M.:	19.214
24" STOP LINE:	L.F.
12" CROSSWALK LINE:	L.F.
DOTTED LINE:	L.F.
8" CHANNELIZING LINE:	L.F.
12" CHANNELIZING LINE:	L.F.
24" TRANSVERSE LINE (WT):	L.F.
24" TRANSVERSE LINE (YW):	75 L.F.
SYMBOL: 5 - LEFT TURN ARROWS	




U.S. ROUTE 30

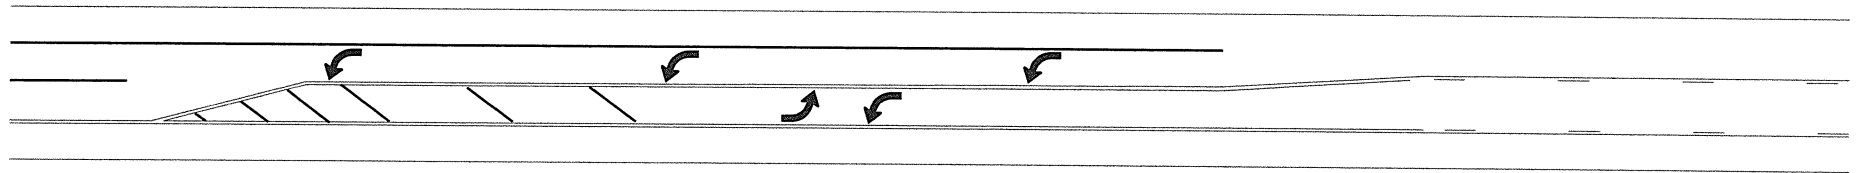

COUNTY:	STARK
LOCATION:	U.S. ROUTE 30 @ TWO-WAY LEFT
S.L.M.:	19.33 - 19.50
24" STOP LINE:	L.F.
12" CROSSWALK LINE:	L.F.
DOTTED LINE:	L.F.
8" CHANNELIZING LINE:	L.F.
12" CHANNELIZING LINE:	L.F.
24" TRANSVERSE LINE (WT):	L.F.
24" TRANSVERSE LINE (YW):	L.F.
SYMBOL: 2 - LEFT TURN ARROWS	

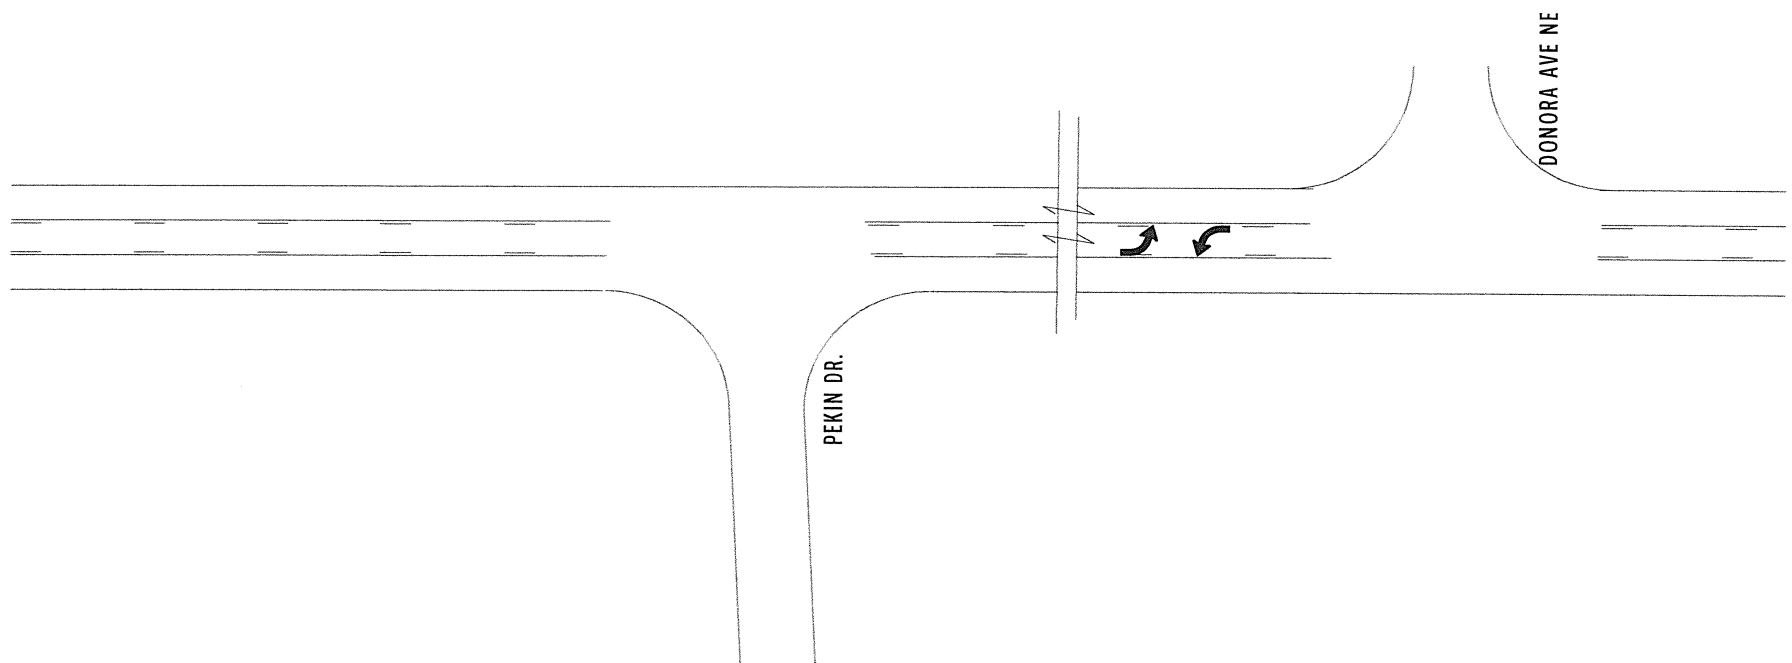


COUNTY:	STARK
LOCATION:	U.S. ROUTE 30 @ HOLLAND AVE
S.L.M.:	19.70
24" STOP LINE:	L.F.
12" CROSSWALK LINE:	L.F.
DOTTED LINE:	L.F.
8" CHANNELIZING LINE:	112 L.F.
12" CHANNELIZING LINE:	L.F.
24" TRANSVERSE LINE (WT):	L.F.
24" TRANSVERSE LINE (YW):	L.F.
SYMBOL: 2 - LEFT TURN ARROWS	

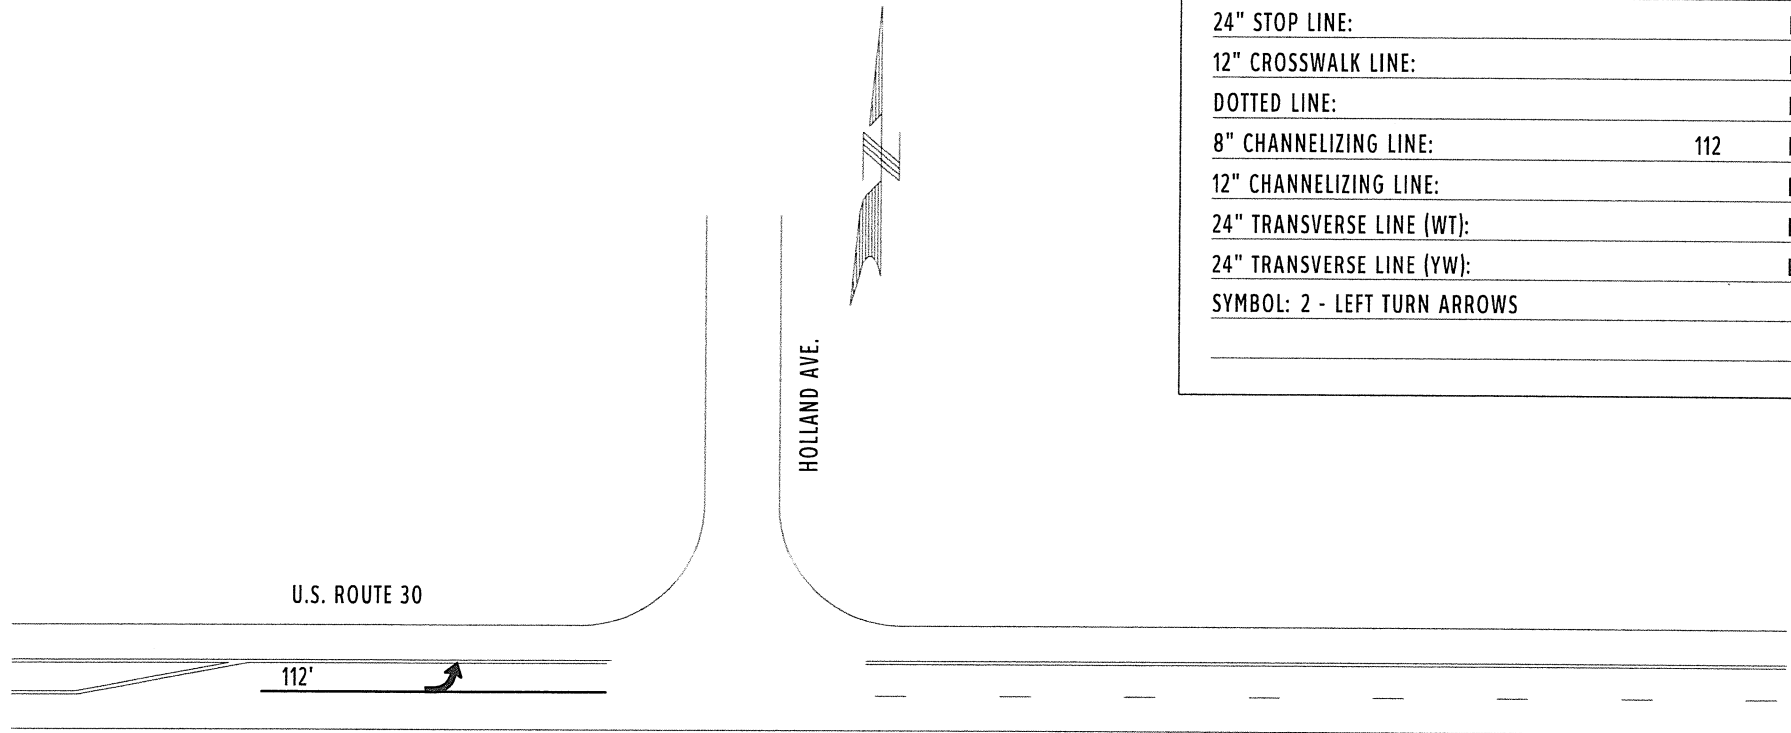



COUNTY:	STARK
LOCATION:	U.S. ROUTE 30 EB @ BROADWAY AVE.
S.L.M.:	19.93
24" STOP LINE:	L.F.
12" CROSSWALK LINE:	L.F.
DOTTED LINE:	775 L.F.
8" CHANNELIZING LINE:	L.F.
12" CHANNELIZING LINE:	L.F.
24" TRANSVERSE LINE (WT):	L.F.
24" TRANSVERSE LINE (YW):	L.F.
SYMBOL: 2 - MERGE ARROWS	

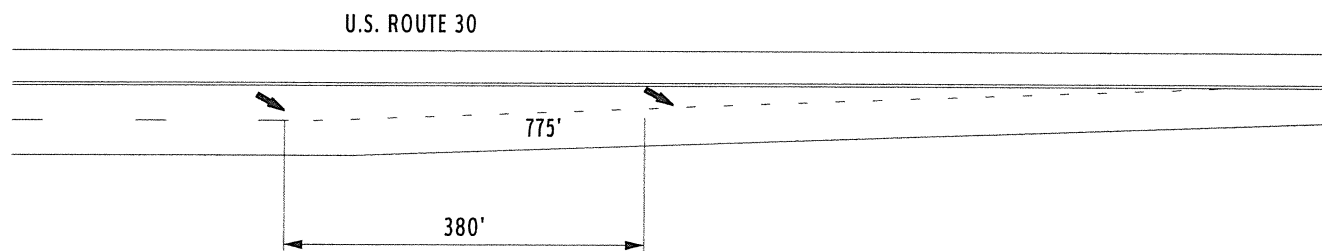

COUNTY:	STARK		
LOCATION:	U.S. ROUTE 30 @ BROADWAY AVE.		
S.L.M.:	20.172		
24" STOP LINE:	32		L.F.
12" CROSSWALK LINE:			L.F.
DOTTED LINE:			L.F.
8" CHANNELIZING LINE:	180		L.F.
12" CHANNELIZING LINE:			L.F.
24" TRANSVERSE LINE (WT):			L.F.
24" TRANSVERSE LINE (YW):			L.F.
SYMBOL: 56.5 S.F. ISLAND MARKINGS			
5 - LEFT TURN ARROWS			

