

ODOT Dist 4 - Stark County - FINAL
No Passing Zone Log (STA)

Page: 3 of 20


Route: 0030R (SSTAUS00030**C)

Length: 15.024

Direction: East

From: 18.420 U0030R - RAMP

To: 33.444 ENTER COL CO

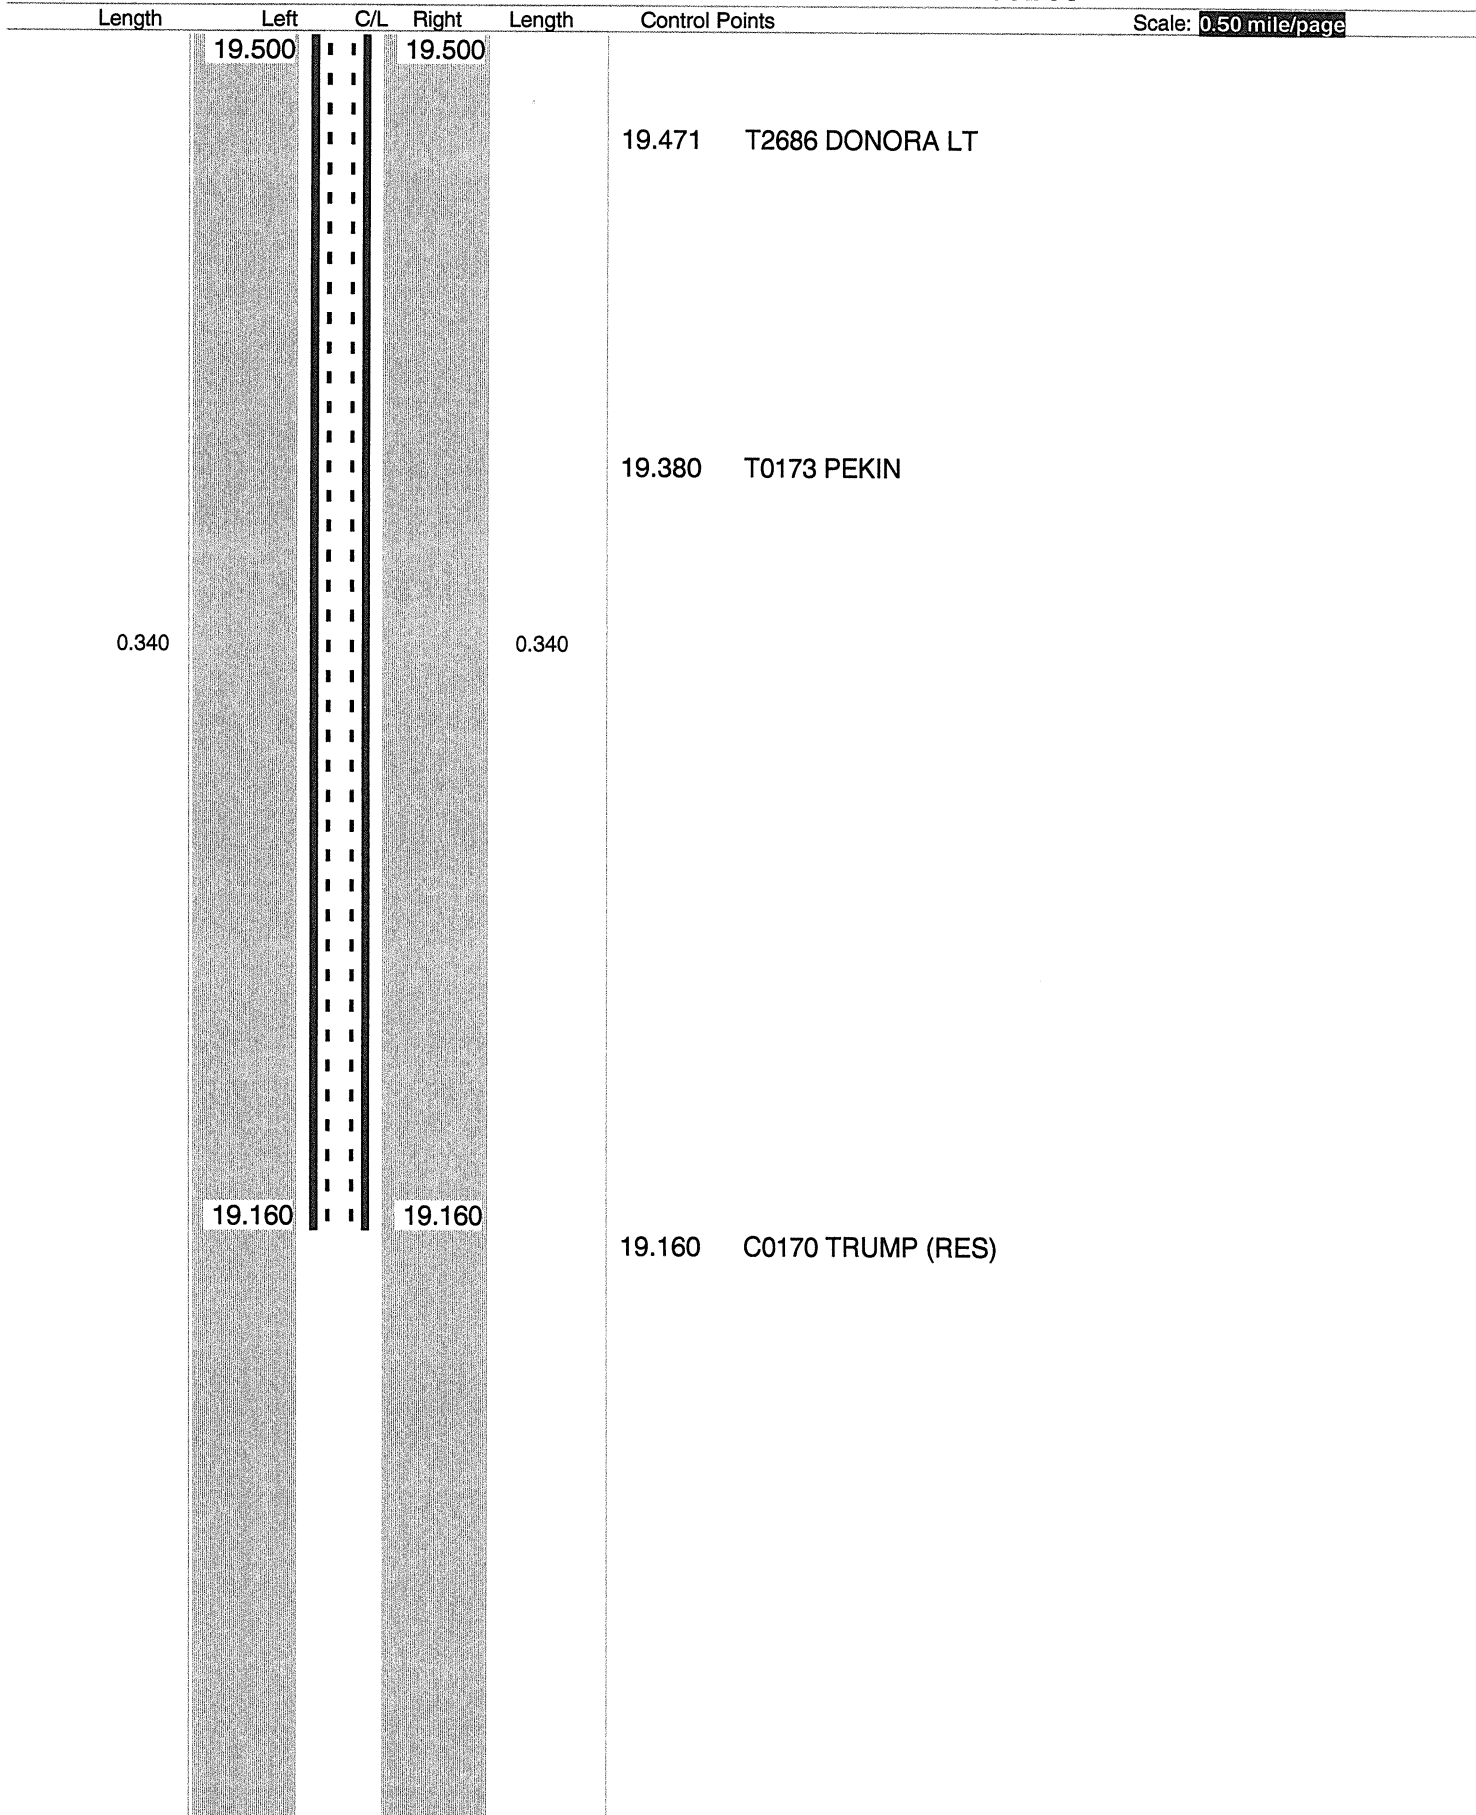

Sheet total equivalent length of solid line: 0.850

Accum. total: 2.081

© 2004 - MasterMind Systems, Inc. - Traffic Safety Suite

ODOT Dist 4 - Stark County - FINAL No Passing Zone Log (STA)


Page: 4 of 20

Route: 0030R (SSTAUS00030**C)

Length: 15.024 Direction: East

From: 18.420 U0030R - RAMP

To: 33.444 ENTER COL CO

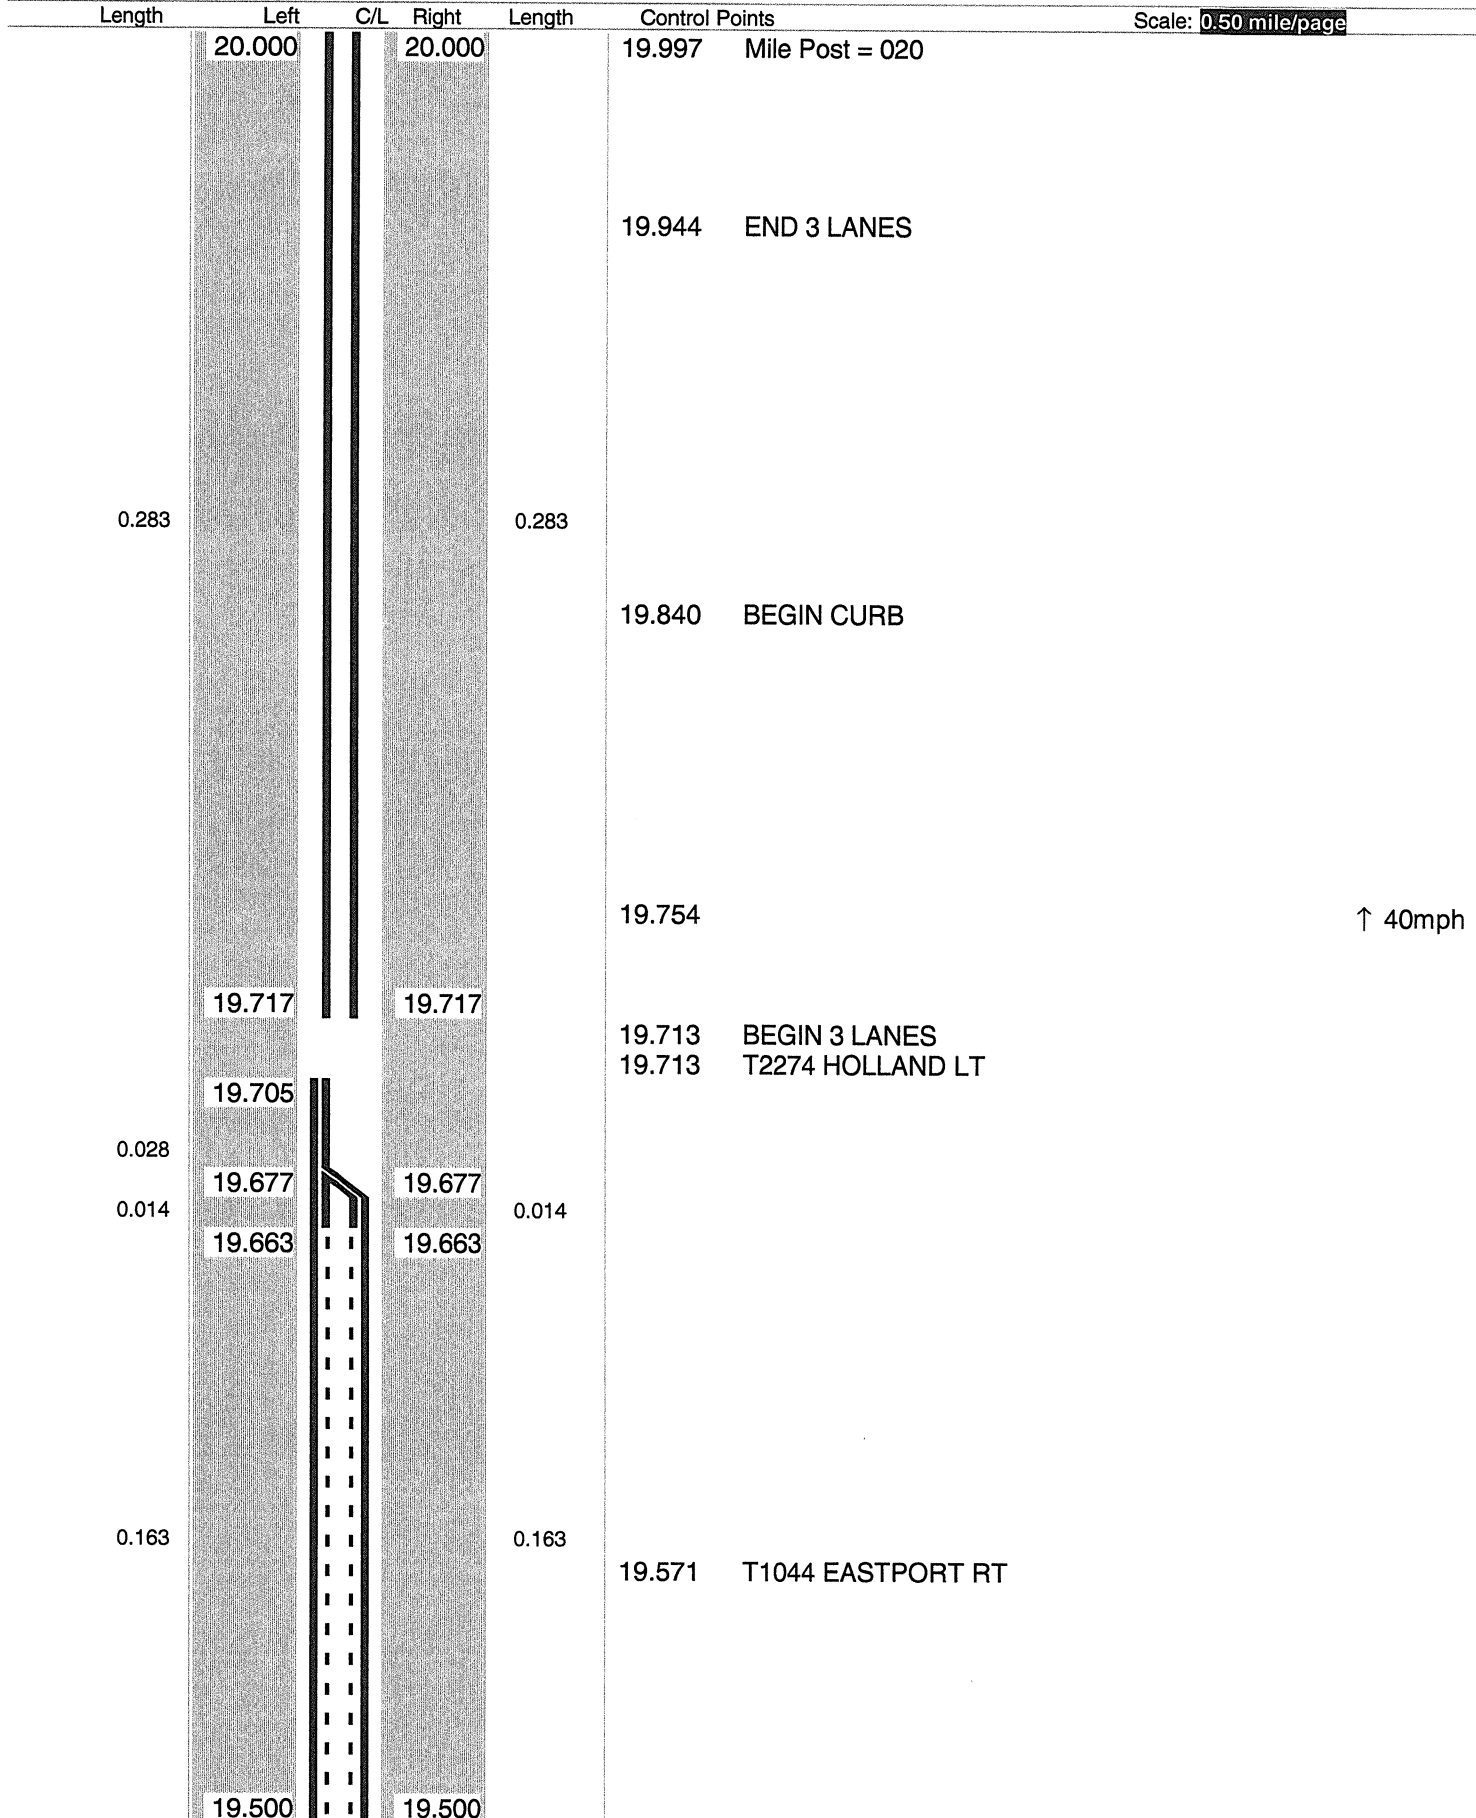

Sheet total equivalent length of solid line: 1.086

Accum. total: 3.167

© 2004 - MasterMind Systems, Inc. - Traffic Safety Suite

No Passing Zone Log (STA)

Route: 0030R (SSTAUS00030**C)

Length: 15.024

Direction: **East**

From: 18.420 U0030R - RAMP

To: **33.444 ENTER COL CO**



Sheet total equivalent length of solid line: 1.368

Accum. total: 4.535

© 2004 - MasterMind Systems, Inc. - Traffic Safety Suite

ODOT Dist 4 - Stark County - FINAL No Passing Zone Log (STA)


Page: 6 of 20

Route: 0030R (SSTAUS00030**C)

Length: 15.024 Direction: East

From: 18.420 U0030R - RAMP

To: 33.444 ENTER COL CO

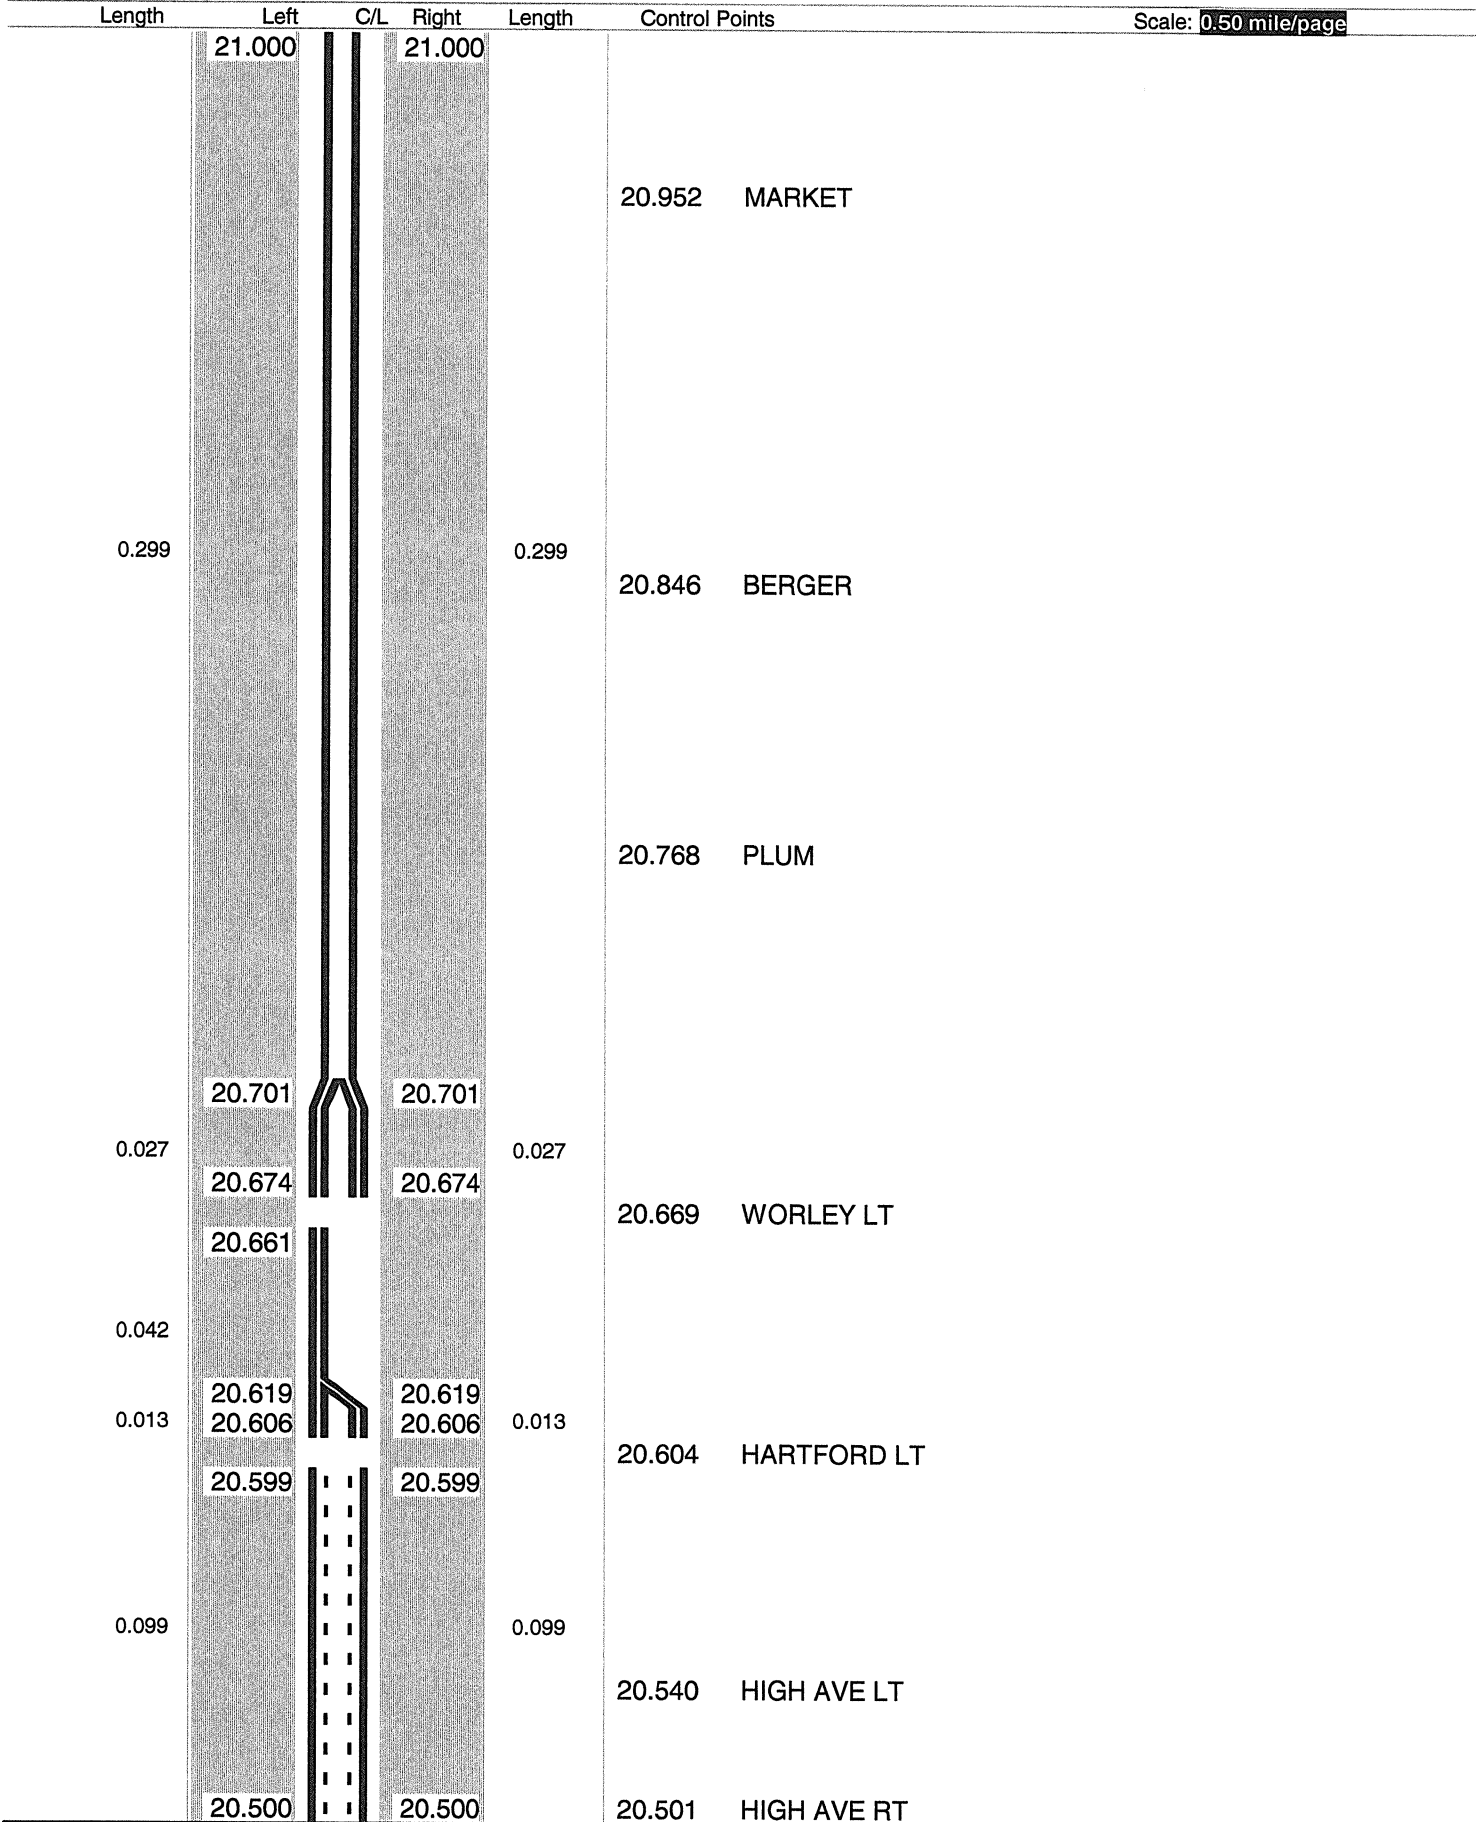

Sheet total equivalent length of solid line: 1.090

Accum. total: 5.625

© 2004 - MasterMind Systems, Inc. - Traffic Safety Suite

ODOT Dist 4 - Stark County - FINAL No Passing Zone Log (STA)

Route: **0030R (SSTAUS00030**C)**

Length: **15.024**

Direction: **East**

From: **18.420 U0030R - RAMP**

To: **33.444 ENTER COL CO**

Length	Left	C/L	Right	Length	Control Points	Scale: 1.00 mile/page
			21.985	0.015		
	21.933				21.930 Mile Post = 022	
			21.791		21.797 T0127A OSNABURG RT	
0.647						
				0.505	21.555 LEAVE EAST CANTON	
					21.393 END CURB	
					21.342	↑ 55mph
	21.286		21.286		21.275 C0151 WOOD RT	
	21.268		21.268		21.275 S0044R WOOD LT	
0.061				0.061		
	21.207		21.207			
	21.187		21.187		21.198 WALNUT RT	
0.116				0.115	21.126 LIBERTY	
	21.071		21.072			
	21.052		21.052		21.057 S0172R NASSAU LT	
0.052				0.052		
	21.000		21.000		21.007 RANOWSKY	

Sheet total equivalent length of solid line: 1.676

Accum. total: 7.301

ODOT Dist 4 - Stark County - FINAL No Passing Zone Log (STA)

Page: 18 of 20


Route: 0030R (SSTAUS00030**C)

Length: 15.024

Direction: East

From: 18.420 U0030R - RAMP

To: 33.444 ENTER COL CO

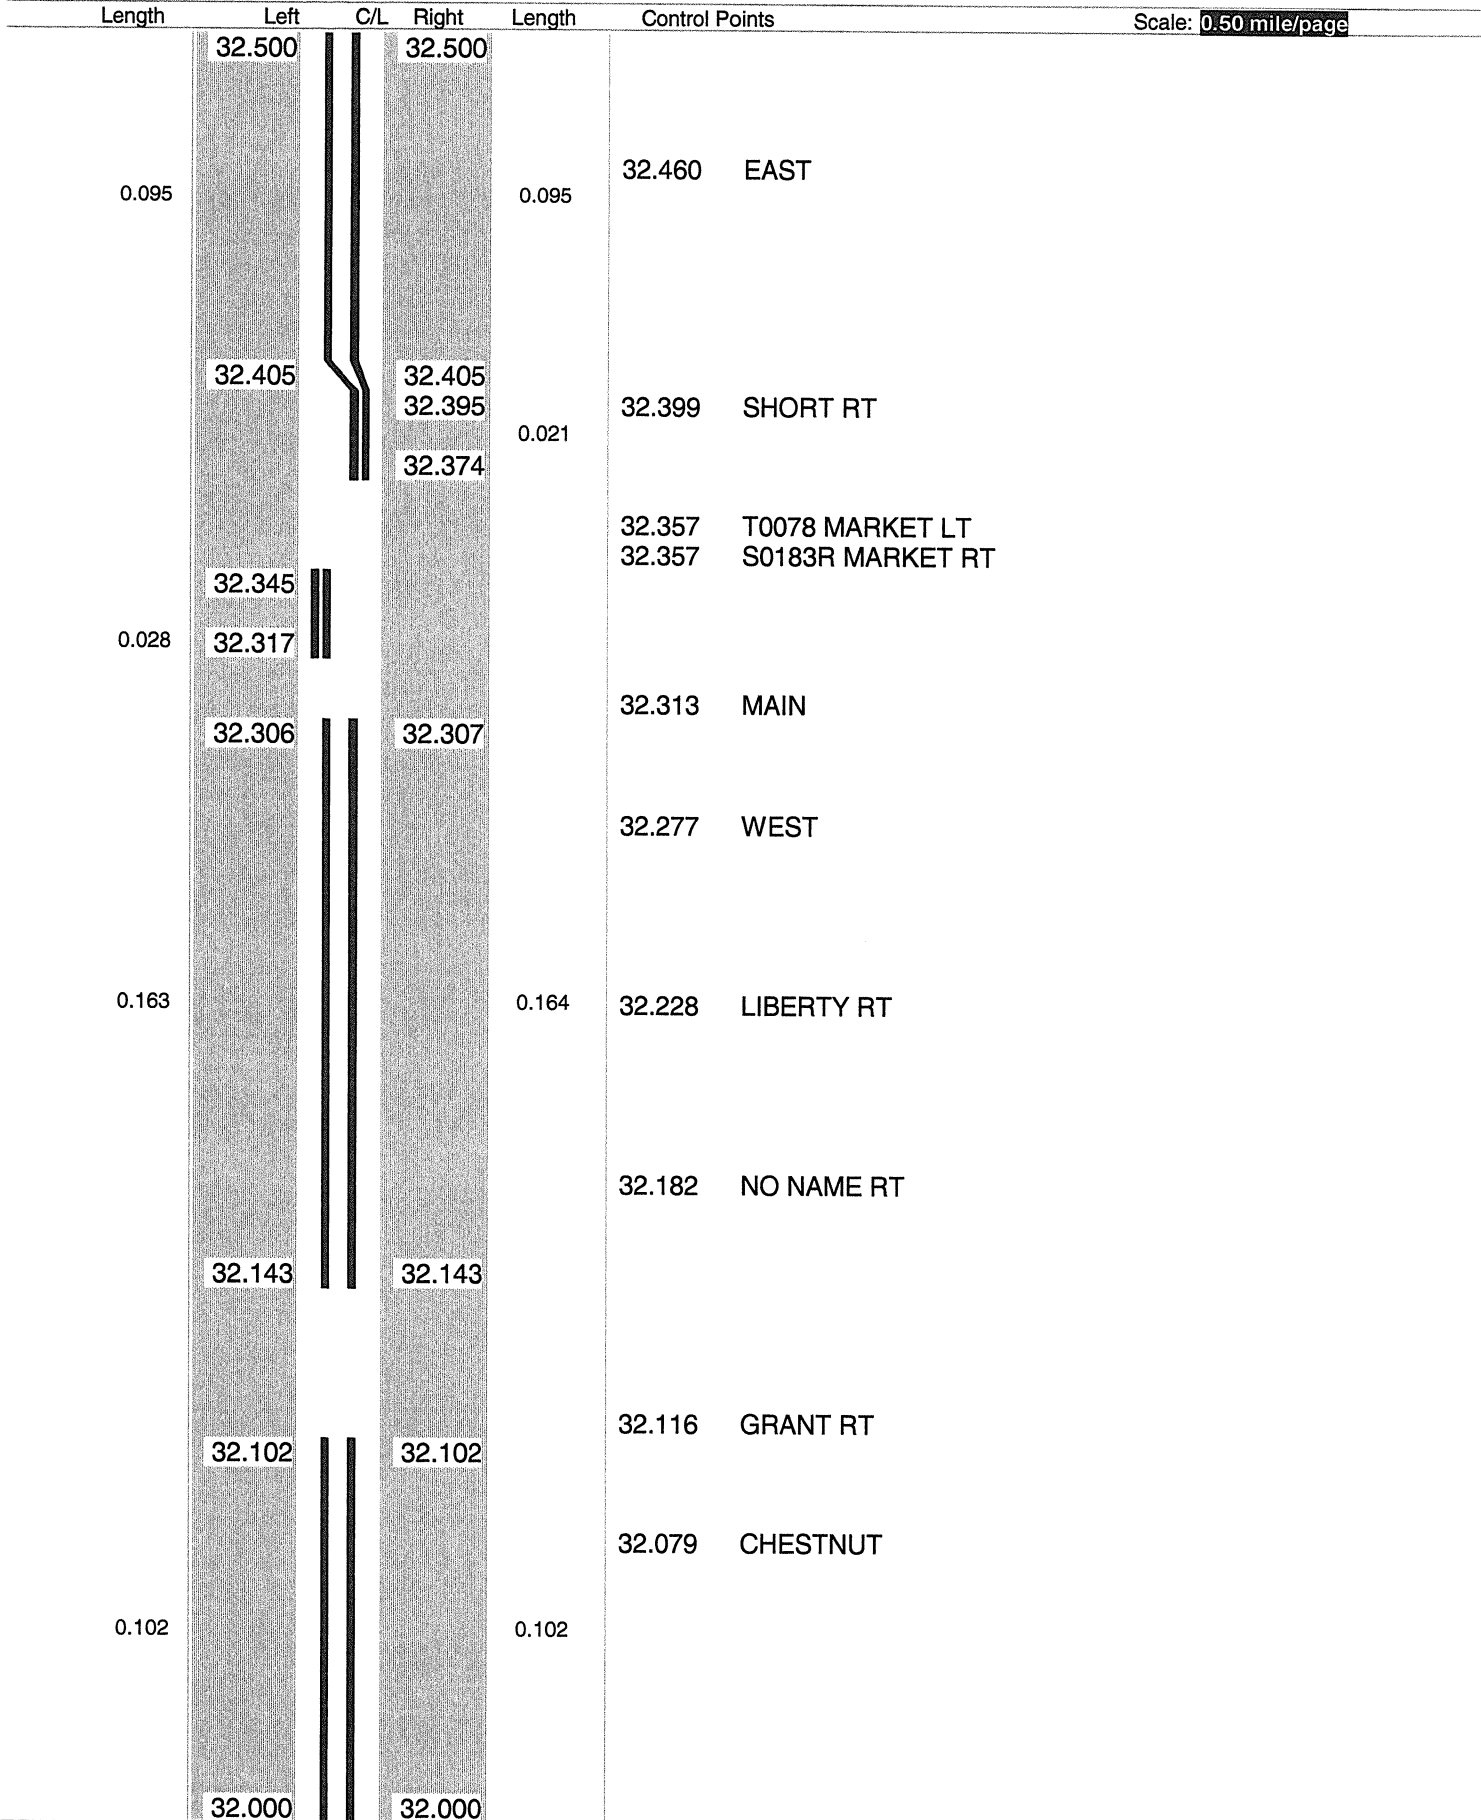

Scale: 0.50 mile/page

Sheet total equivalent length of solid line: 0.821

Accum. total: 19.707

© 2004 - MasterMind Systems, Inc. - Traffic Safety Suite

ODOT Dist 4 - Stark County - FINAL No Passing Zone Log (STA)

Page: 19 of 20


Route: 0030R (SSTAUS00030**C)

Length: 15.024

Direction: East

From: 18.420 U0030R - RAMP

To: 33.444 ENTER COL CO

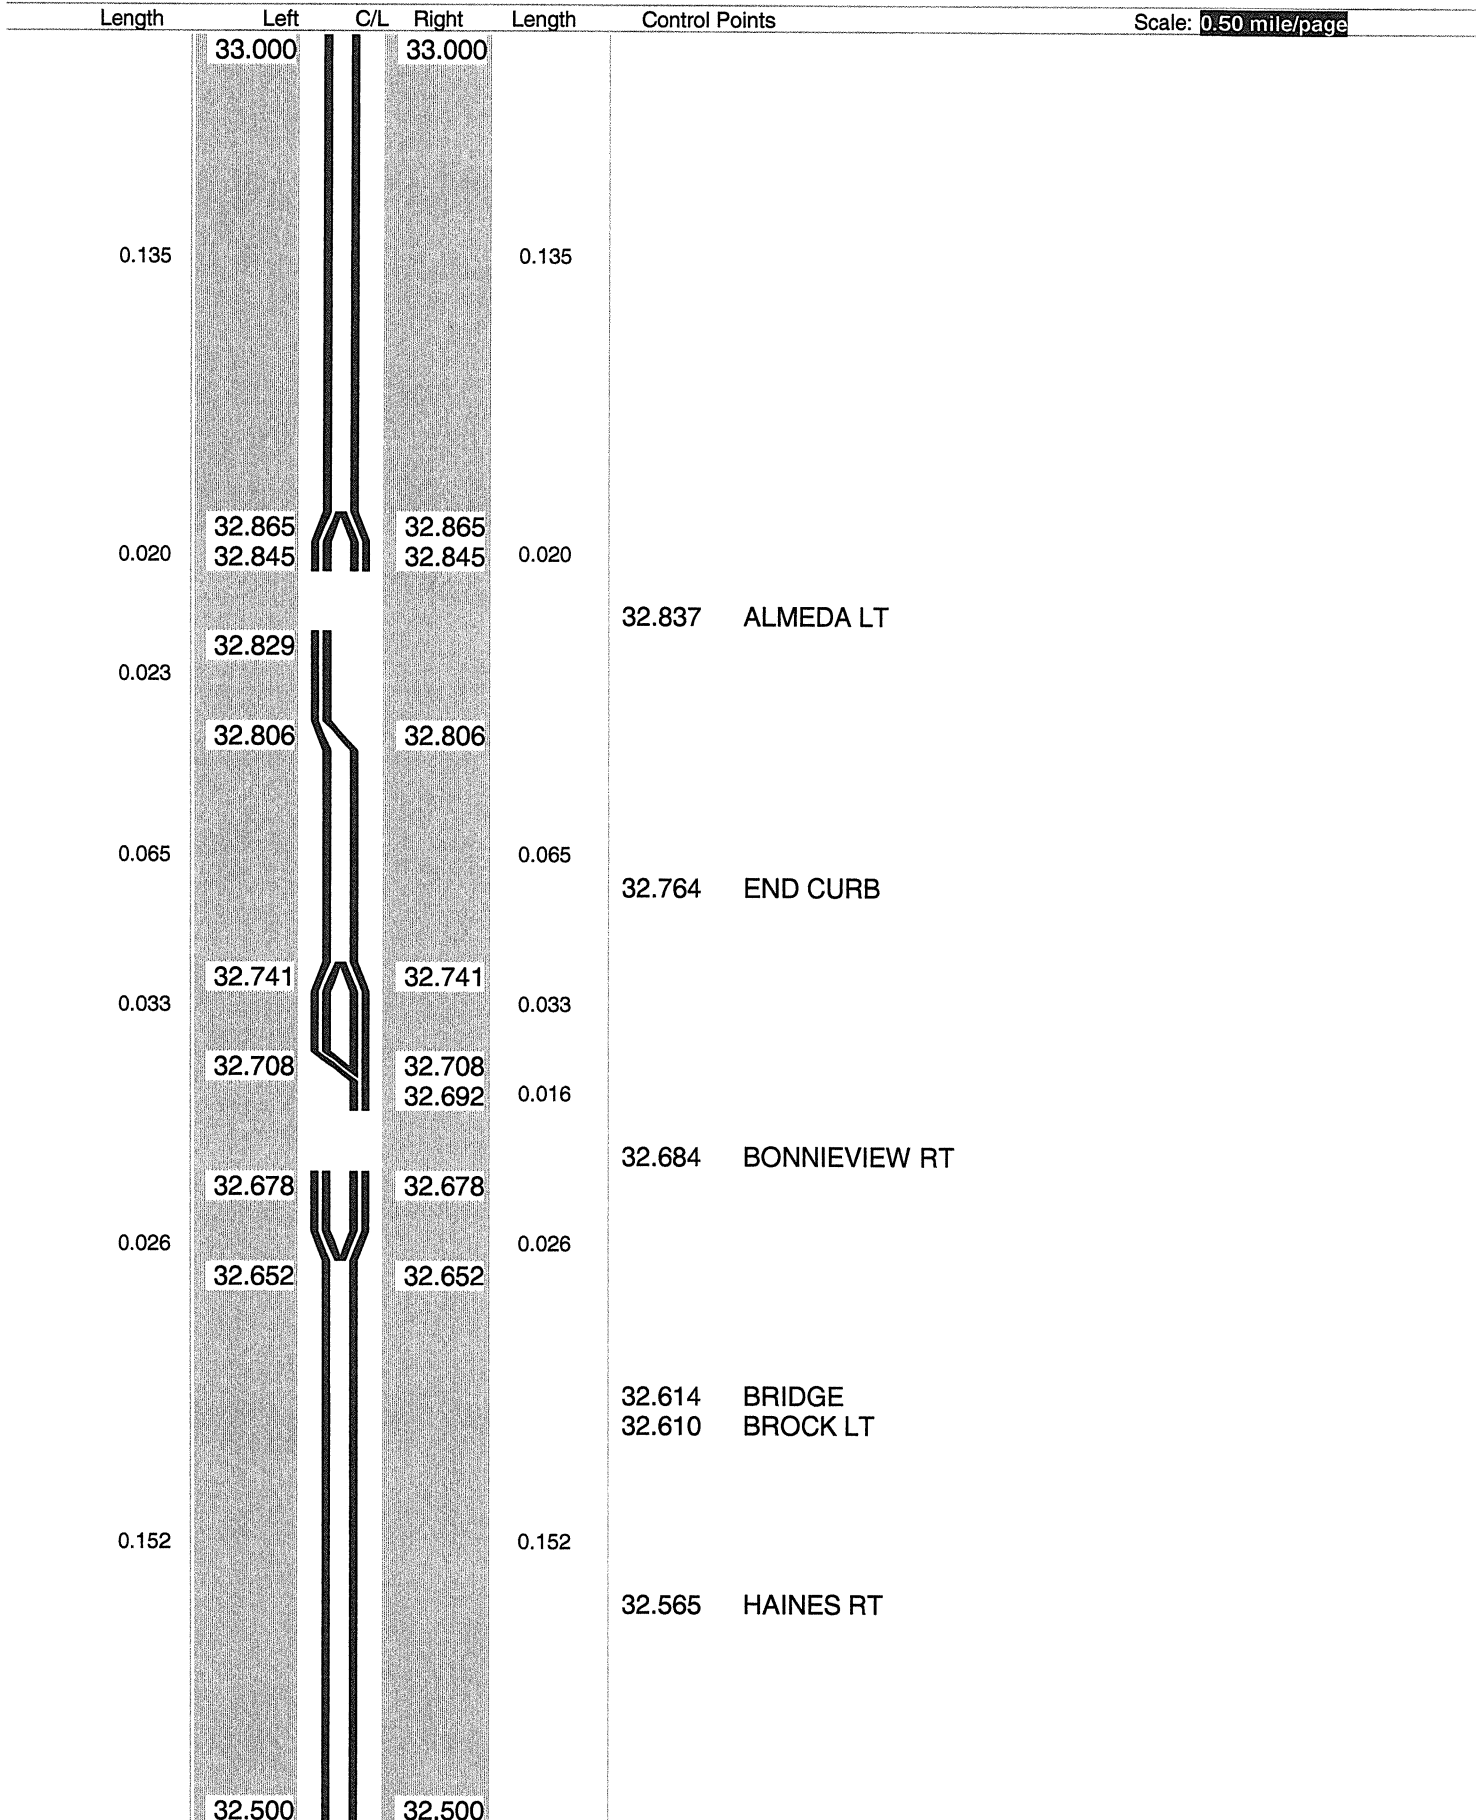

Sheet total equivalent length of solid line: 1.098

Accum. total: 20.805

© 2004 - MasterMind Systems, Inc. - Traffic Safety Suite

ODOT Dist 4 - Stark County - FINAL No Passing Zone Log (STA)

Page: 20 of 20

Route: 0030R (SSTAUS00030**C)
Length: 15.024 Direction: East

From: 18.420 U0030R - RAMP
To: 33.444 ENTER COL CO

