



G:\Akron\DCS\Projects\TRN\60546691\00T1406\900\_CAD-QS\Task Orders\11-A-COL-30-18.22\03108.COL-30-18.22\Design\RW\_Sheets\03108\_RL001.dgn Sheet 8/6/2018 2:34:45 PM dan.stankavich

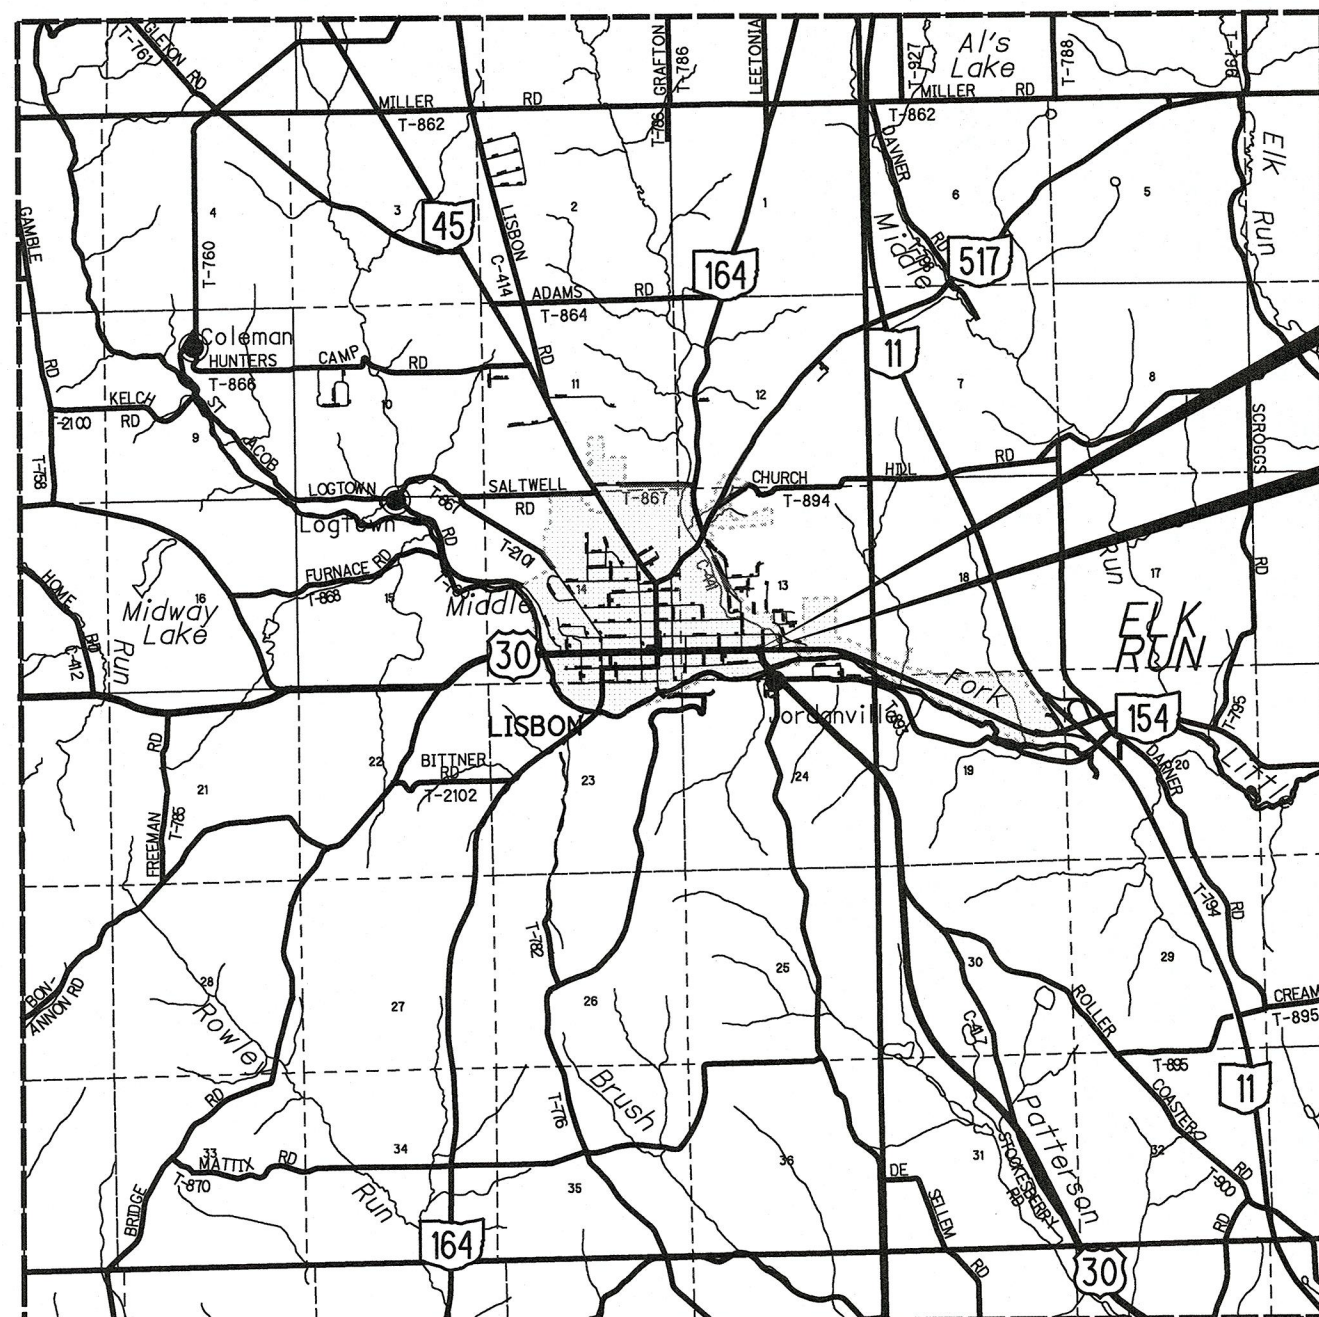

LOCATION MAP

LATITUDE: N40°46'20" LONGITUDE: W80°45'50"

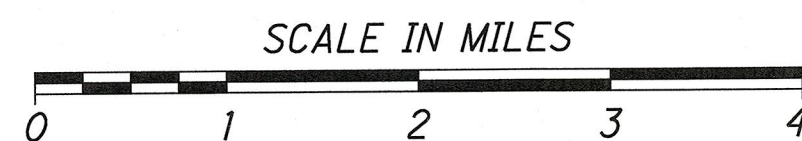

NOTES: THE LOCATION OF THE UNDERGROUND UTILITIES SHOWN ON THE PLANS ARE OBTAINED FROM THE OWNER OF THE UTILITIES AS REQUIRED BY SECTION 153.64 O.R.C.

AT&T OHIO  
ATTN: HAROLD MAYNARD  
50 WEST BOWERY STREET  
AKRON, OHIO 44308  
(330) 384-8974 WORK  
(216) 548-1674 MOBILE  
hm2147@aatt.com

COLUMBIA GAS OF OHIO, INC.  
ATTN: CHRISTIAN RILEY  
1020 WEST STATE STREET  
SALEM, OHIO 44460  
(724) 454-0256 MOBILE  
cjriley@nisource.com

CHARTER COMMUNICATIONS  
ATTN: GREG REITER  
4352 YOUNGSTOWN ROAD, SE  
WARREN, OHIO 44484  
(330) 369-7115 WORK  
Greg.Reiter@charter.com

VILLAGE OF LISBON  
ATTN: THE HONORABLE JOSEPH S. MORENZ  
203 N. MARKET STREET  
LISBON, OHIO 44432  
(330) 424-5503 WORK  
Greg.Reiter@charter.com

OHIO EDISON COMPANY  
ATTN: MIKE BECK  
730 SOUTH AVENUE  
YOUNGSTOWN, OHIO 44502  
(330) 740-7704 WORK  
(330) 501-1078 MOBILE  
beckm@firstenergycorp.com

COLUMBIANA COUNTY ENGINEER  
ATTN: BERT DAWSON, COUNTY ENGINEER  
235 S. MARKET STREET  
LISBON, OHIO 44432  
(330) 424-1459 WORK  
bdawson@ccen.org  
engineer@ccen.org

### CONVENTIONAL SYMBOLS

County Line	-----	Edge of Shoulder (Ex)	-----
Township Line	-----	Edge of Shoulder (Pr)	-----
Section Line	-----	Ditch / Creek (Ex)	-----
Corporation Line	----- or -----	Ditch / Creek (Pr)	-----
Fence Line (Ex)	----- x-----x----- (Pr)	Tree Line (Ex)	-----
Center Line	-----	Ownership Hook Symbol	-----
Right of Way (Ex)	----- Ex R/W	Property Line Symbol	-----
Right of Way (Pr)	----- R/W	Break Line Symbol	-----
Standard Highway Ease.(Ex)	----- Ex SH	Tree (Pr)	-----
Standard Highway Ease.(Pr)	----- SH	Tree (Ex)	-----
Temporary Right of Way	----- TMP	Shrub (Ex)	-----
Channel Ease. (Pr)	----- CH	Tree (Remove)	-----
Utility Ease. (Ex)	----- Ex U	Shrub (Remove)	-----
Railroad	----- or -----	Evergreen (Ex)	-----
Guardrail (Ex)	----- (Pr)	Stump	-----
Construction Limits	-----	Evergreen (Remove)	-----
Edge of Pavement (Ex)	-----	Stump (Remove)	-----
Edge of Pavement (Pr)	-----	Wetland (Pr)	-----
		Grass (Pr)	-----
		Aerial Target	-----
		Post (Ex)	-----
		Mailbox (Ex)	-----
		Mailbox (Pr)	-----
		Light (Ex)	-----
		Telephone Marker (Ex)	-----
		Fire Hydrant (Ex)	-----
		Water Meter (Ex)	-----
		Water Valve (Ex)	-----
		Utility Valve Unknown (Ex.)	-----
		Telephone Pole (Ex)	-----
		Power Pole (Ex)	-----
		Light Pole (Ex)	-----

# RIGHT OF WAY LEGEND SHEET COL-30-18.22

COLUMBIANA COUNTY  
VILLAGE OF LISBON, CENTER TOWNSHIP  
SECTION 13, T14N-R3W  
CONGRESS LANDS

### INDEX OF SHEETS:

LEGEND SHEET	1
PROPERTY MAP	2
SUMMARY OF ADDITIONAL R/W	3
RIGHT OF WAY TOPGRAPHIC SHEET	4
RIGHT OF WAY BOUNDARY SHEET	5

### STRUCTURE KEY

	RESIDENTIAL
	COMMERCIAL
	OUT-BUILDING

TYPES OF TITLE LEGEND:  
WDVR = WARRANTY DEED WITH RESERVATION OF MINERAL RIGHTS  
IN THE NAME OF, AND FOR THE USE OF, THE VILLAGE OF LISBON  
T = TEMPORARY EASEMENT

### PROJECT DESCRIPTION

THIS PROJECT CONSISTS OF THE RECONSTRUCTION OF THE SOUTHWEST CURB RETURN AT THE INTERSECTION OF US 30 AND SR 154 IN THE VILLAGE OF LISBON. ADDITIONAL IMPROVEMENTS INCLUDE UPGRADED TRAFFIC SIGNAL HARDWARE, PEDESTRIAN SIGNAL HEADS, AND NEW CROSS WALK PAVEMENT MARKINGS.

THE EXISTING AND PROPOSED RIGHT OF WAY SHALL BE REFERENCED FROM THE EXISTING CENTERLINE OF RIGHT OF WAY.

### PLANS PREPARED BY:

FIRM NAME : AECOM  
R/W DESIGNER: DAVID P. POVICH  
R/W REVIEWER: DAN STANKAVICH  
FIELD REVIEWER: DAN STANKAVICH  
PRELIMINARY FIELD REVIEW DATE: 3/7/2018  
TRACINGS FIELD REVIEW DATE: 8-3-18  
OWNERSHIP UPDATED BY: D. STANKAVICH  
DATE COMPLETED: 8-3-18  
PLAN COMPLETION DATE: AUG. 6, 2018

I, Jon R. Penix, P. S. have conducted a survey of the existing conditions for the Ohio Department of Transportation in 2017. The results of that survey are contained herein. The horizontal coordinates expressed herein are based on the Ohio State Plane Coordinate System, North Zone on NAD 83 (2011) datum. The Project Coordinates (US Survey feet) are relative to State Plane Grid Coordinates (US Survey feet) by a Project Adjustment Factor multiplier of 1.0000872089. As a part of this project I have reestablished the locations of the existing centerline and existing Right of Way for property takes contained herein. All of my work contained herein was conducted in accordance with Ohio Administrative Code 4733-37 commonly known as "A Minimum Standards for Boundary Surveys in the State of Ohio" unless noted. The words I and my as used herein are to mean either myself or someone working under my direct supervision.

Jon R. Penix, Professional Land Surveyor No. 8328,

Date: 8-7-18

I, Dan Stankavich, P. S. have established the proposed property lines, calculated the Gross Take, Present Roadway Occupied (PRO), Net Take and Net Residue; as well as prepared the legal descriptions necessary to acquire these parcels as shown herein. As a part of this work I have set right of way monuments at the property corners, property line intersections, points along the right of way and/or angle points on the right of way, Section Corners and other points as shown herein. All of my work contained herein was conducted in accordance with Ohio Administrative Code 4733-37 commonly known as "Minimum Standards for Boundary Surveys in the State of Ohio" unless noted. The words I and my as used herein are to mean either myself or someone working under my direct supervision.

Dan Stankavich, Professional Land Surveyor No. 7122,

Date: Aug 6, 2018

SURVEYORS SEAL



SURVEYORS SEAL

