

# STATE OF OHIO DEPARTMENT OF TRANSPORTATION

## D02 TSG FY2025

### TRAFFIC SIGNAL UPGRADE OTTAWA COUNTY

**FEDERAL PROJECT NUMBER**

NON-FEDERAL

**RAILROAD INVOLVEMENT**

NONE

**PROJECT DESCRIPTION**

A DISTRICT ALLOCATION FUNDED PROJECT TO MAINTAIN/UPGRADE THE EXISTING TRAFFIC SIGNALS ON SR-163 IN OTTAWA COUNTY AT THE NORTH AND SOUTH LEGS OF SR-269.

**EARTH DISTURBED AREAS**

PROJECT EARTH DISTURBED AREA: N/A\* ACRES  
ESTIMATED CONTRACTOR EARTH DISTURBED AREA: N/A\* ACRES  
NOTICE OF INTENT EARTH DISTURBED AREA: N/A\* ACRES

**2023 SPECIFICATIONS**


THE STANDARD SPECIFICATIONS OF THE STATE OF OHIO, DEPARTMENT OF TRANSPORTATION, INCLUDING SUPPLEMENTAL SPECIFICATIONS LISTED IN THE PLANS, CHANGES LISTED IN THE PROPOSAL, AND THE SUPPLEMENTAL SPECIFICATION 800 VERSION INDICATED ON THE PROPOSAL SHALL GOVERN THIS IMPROVEMENT.

*Pat McColley, PE*

Pat McColley, P.E., S.I.  
District 02 Deputy Director

*Pamela Boratyn*

Pamela Boratyn  
Director, Department of Transportation

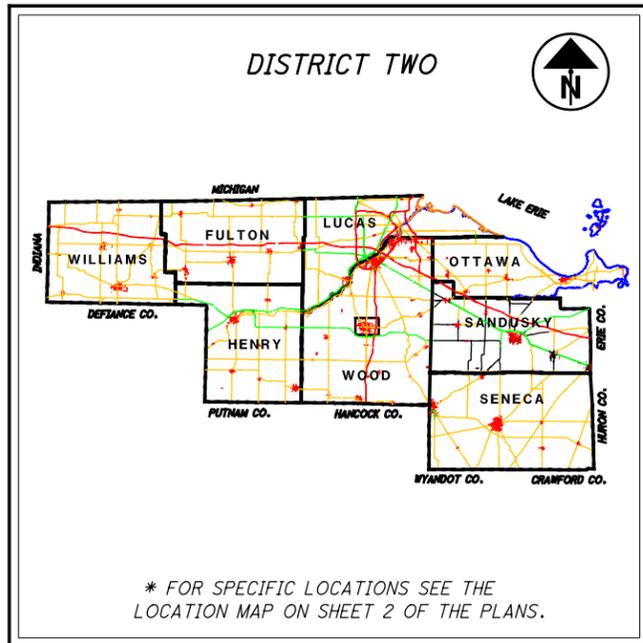

**LOCATION MAP**

LATITUDE: 41°31'53" LONGITUDE: 82°49'32"

PORTION TO BE IMPROVED	-----
INTERSTATE HIGHWAY	=====
FEDERAL ROUTES	-----
STATE ROUTES	-----
COUNTY & TOWNSHIP ROADS	-----
OTHER ROADS	-----

**DESIGN DESIGNATION**      **OTT-163-31.29**      **OTT-163-31.70**

CURRENT ADT (2024)	8600	11500
DESIGN YEAR ADT (2044)	9500	12000
DESIGN HOURLY VOLUME (2044)	1100	1400
DIRECTIONAL DISTRIBUTION	52%	53%
TRUCKS (24 HOUR B&C)	3%	4%
DESIGN SPEED	60 MPH	60 MPH
LEGAL SPEED	55 MPH	55 MPH
DESIGN FUNCTIONAL CLASSIFICATION:		

NHS PROJECT ----- NO

**DESIGN EXCEPTIONS**

NONE REQUIRED

**ADA DESIGN WAIVERS**

NONE REQUIRED

**UNDERGROUND UTILITIES**  
Contact Two Working Days Before You Dig

**OHIO811.org**  
Before You Dig

OHIO811, 8-1-1, or 1-800-362-2764  
(Non members must be called directly)

PLAN PREPARED BY:  
ODOT, DISTRICT 2  
317 EAST POE ROAD  
BOWLING GREEN, OHIO 43402

**INDEX OF SHEETS:**

TITLE SHEET	1
LOCATION MAP	2
TRAFFIC SIGNAL NOTES	3-5
MAINTENANCE OF TRAFFIC NOTES	6-7
CABINET DETAIL	8
GENERAL SUMMARY	9
TRAFFIC SIGNAL SUBSUMMARY	10
TRAFFIC SIGNAL PLAN (OTT-163-31.29)	11-14
TRAFFIC SIGNAL PLAN (OTT-163-31.70)	15-18
GEOTECHNICAL PROFILE SHEETS	19-27

STANDARD CONSTRUCTION DRAWINGS				SUPPLEMENTAL SPECIFICATIONS	SPECIAL PROVISIONS
HL-30.11	7/21/23	TC-22.10	4/21/23	800-2023	7/19/24
HL-30.21	4/17/20	TC-22.20	1/17/14	809	7/19/24
HL-30.22	1/15/21	TC-81.22	7/21/23	825	7/19/24
ITS-60.10	1/15/21	TC-83.10	1/17/20	832	7/19/24
		TC-83.20	7/19/24	909	7/19/24
		TC-85.20	4/21/23		
MT-95.30	7/19/19				
MT-95.31	7/19/19				
MT-95.45	7/21/23				
MT-96.26	1/18/19				
MT-101.90	7/17/20				
MT-105.10	1/17/20				
MT-120.00	7/19/24				
TC-12.31	4/15/22				
TC-21.21	1/20/23				

ENGINEER'S SEAL  
ROADWAY



D02 TSG FY2025

DESIGN AGENCY



DESIGNER	DEK
REVIEWER	JJM 12/05/24
PROJECT ID	110100
SHEET	P.1
TOTAL	27

D02-TSG-FY2025

MODEL: Sheet\_SurvF1 PAPER SIZE: 17x11 (in.) DATE: 3/24/2025 TIME: 1:52:05 PM USER: dklasm1 pwc:\ohiodot-pw-bentley.com\shahid-cpw-02\Documents\01 Active Projects\District 02\_D02\110100\400-Engineering\Roadway\Sheets\110100\_GT001.dgn