




ODOT District 06 Traffic Signal Phasing

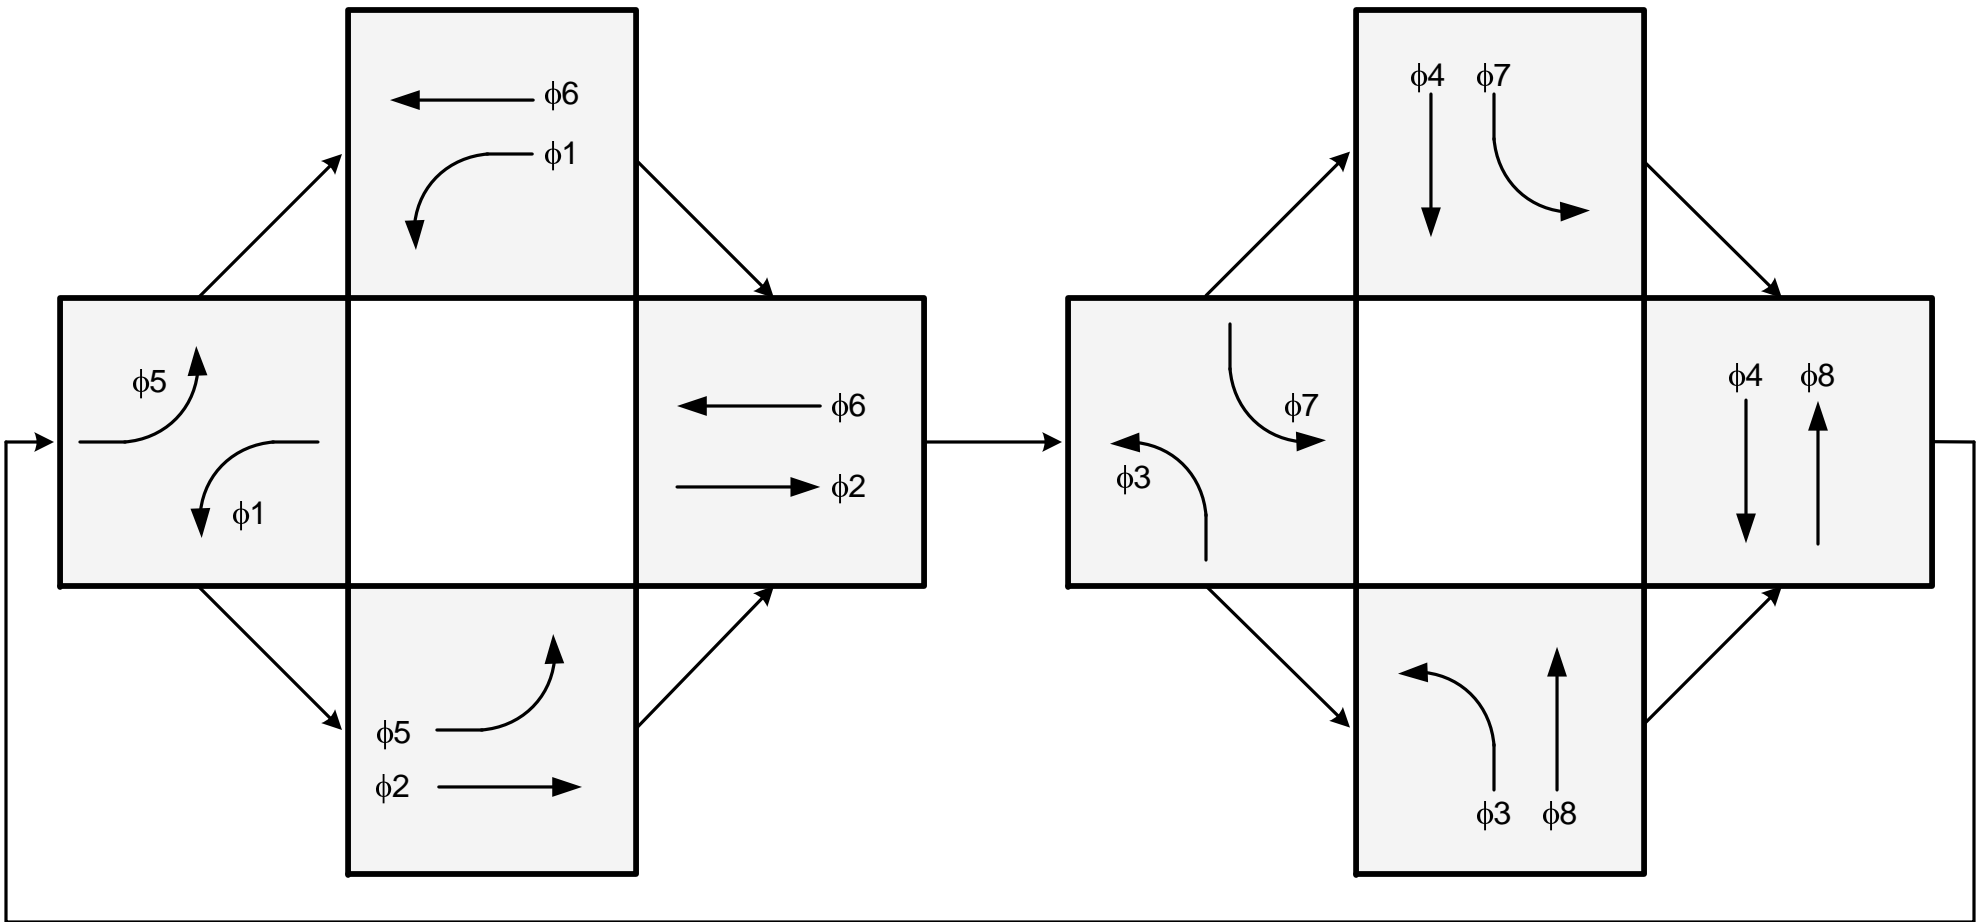

$\phi 2$ shall be Northbound for N-S routes

$\phi 2$ shall be Eastbound for E-W routes