



# ACCEPTABLE UTILITY CUT REPAIRS

SEE NOTE "C"

NOT ACCEPTABLE

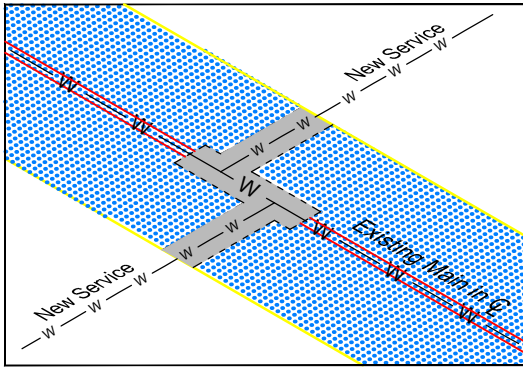


ACCEPTABLE

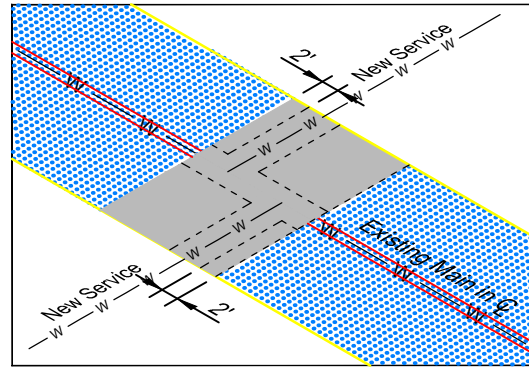


IRREGULAR SHAPES - SEE NOTE "L"


NOT ACCEPTABLE

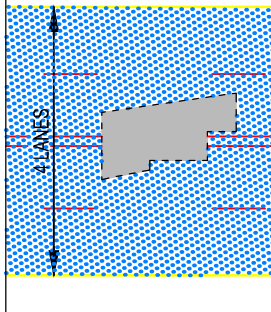


ACCEPTABLE

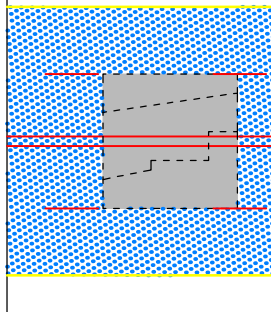


NOT ACCEPTABLE

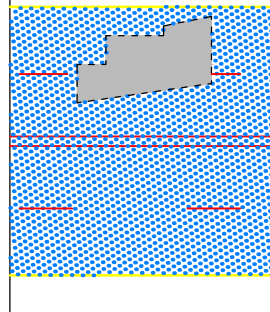


ACCEPTABLE

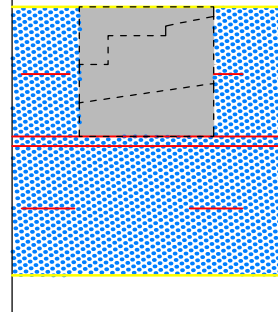

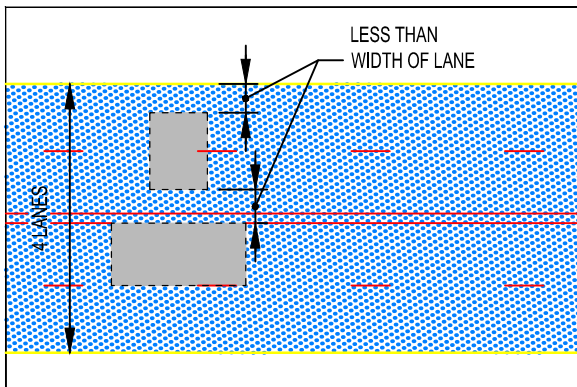

NOT ACCEPTABLE

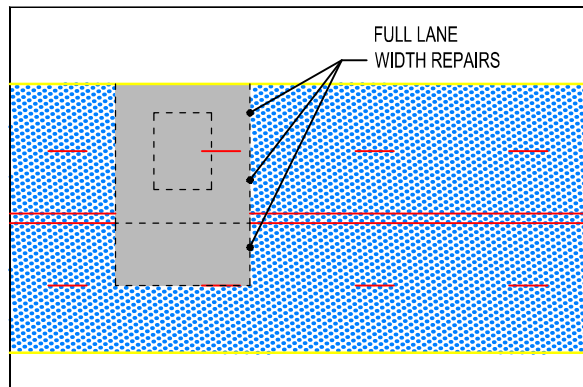

ACCEPTABLE



## LEGEND

-  EXISTING PAVEMENT
-  NEW PAVEMENT REPAIR

NOTE:  
EXCAVATIONS ARE CONCEPTUAL ONLY. SEE  
DETAILED CROSS SECTION AND PROFILE  
SHEETS FOR CONSTRUCTION PROCEDURES  
AND WIDTHS.

## PAVEMENT & UTILITY CUT REPAIR STANDARDS

CITY OF COLUMBUS, OHIO  
DEPARTMENT OF PUBLIC SERVICE  
DIVISION OF DESIGN AND CONSTRUCTION

STD DWG

1441

4/22/2019

SHT 11 OF 13