

16'-0" MINIMUM (2 CAR DRIVE)

R/W LINE

1'-0" MIN.

A

4'-0" MIN. PAR

6" ITEM - 452

7.69% MAX.

15% MAX.

10% ALONG THE FACE OF THE CURB

10% ALONG THE FACE OF THE CURB

6"


SIDEWALK WIDTH PER STANDARD DRAWING 2300

B/WALK

R/W LINE

DRIVEWAY, RESIDENTIAL

STD DWG  
2201  
07/01/20  
SHT 2 OF 6

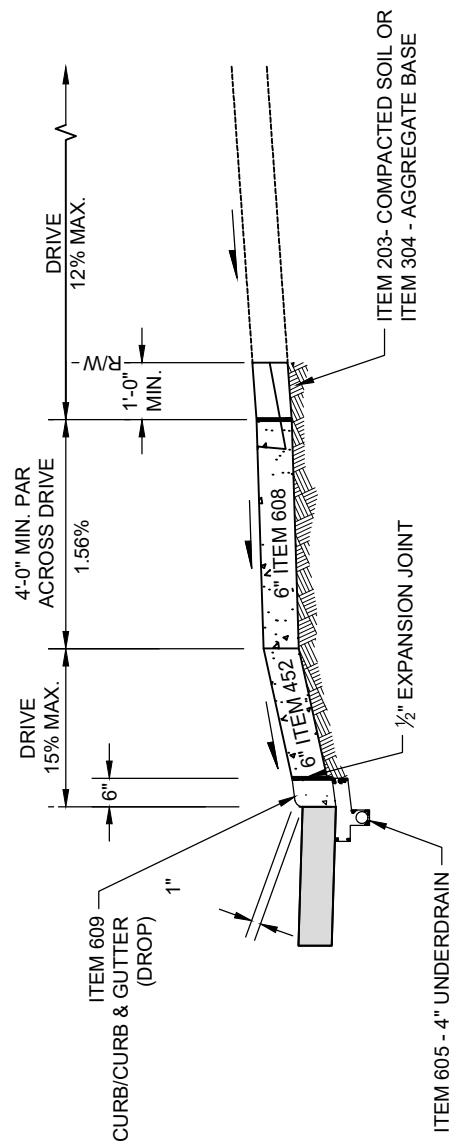

**SECTION A-A**  
SEE SHEET 1 OF 6 FOR NOTES