


**** THE FIRST FULL PANEL AT THE EDGE OF THE FULL WIDTH SECTION OF THE DRIVE INCLUDING THE DRIVE FLARE SHALL BE 6" ITEM 608**

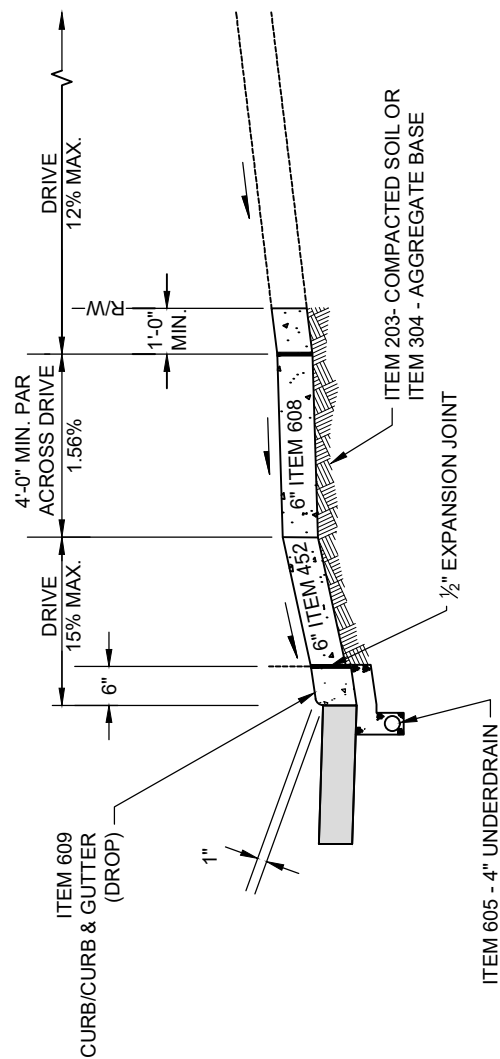

SECTION A-A
SEE SHEET 1 OF 6 FOR NOTES

DRIVEWAY, RESIDENTIAL

CITY OF COLUMBUS, OHIO
DEPARTMENT OF PUBLIC SERVICE
DIVISION OF DESIGN AND CONSTRUCTION

STD DWG
2201

07/01/20

SHT 3 OF 6