

20'-0" MINIMUM
26'-0" WITH PARKING SPACES OF 60 OR MORE

1'-0" MIN.

6"

SIDEWALK WIDTH
PER STANDARD
DRAWING 2300

1.56% MAX.

7.69% MAX.

7.69% MAX.


1.56% MAX.

B/WALK

R/W LINE

PAR 1.56% MAX.

8" ITEM - 452

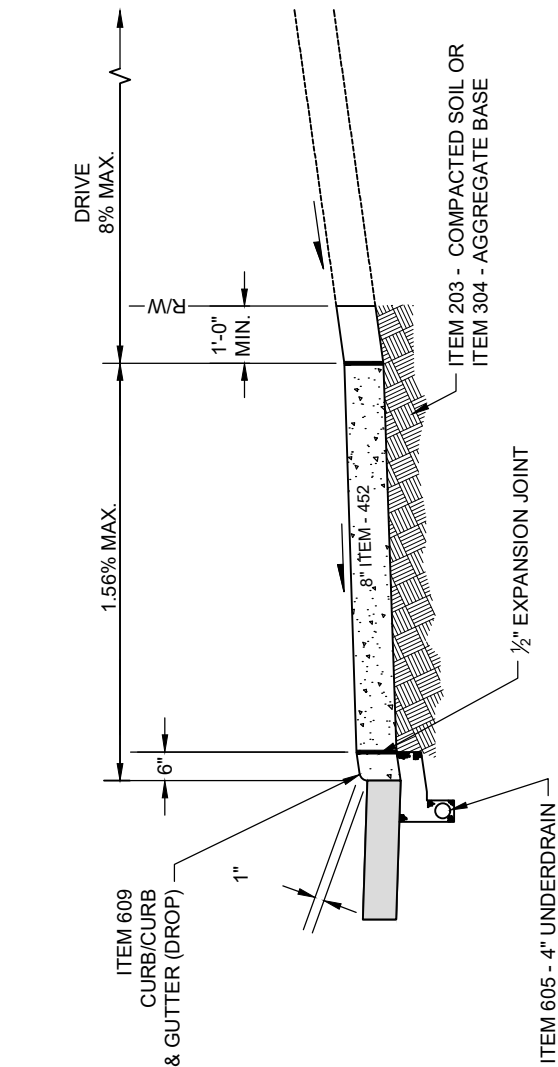

SECTION A-A
SEE SHEET 1 OF 14 FOR NOTES

CURBED ROADWAY WITH FLARES, TYPE D

DRIVEWAY, NON-RESIDENTIAL

STD DWG
2202
07/01/20
SHT 4 OF 14