


**SECTION A-A THROUGH CROWNED PAVEMENT**

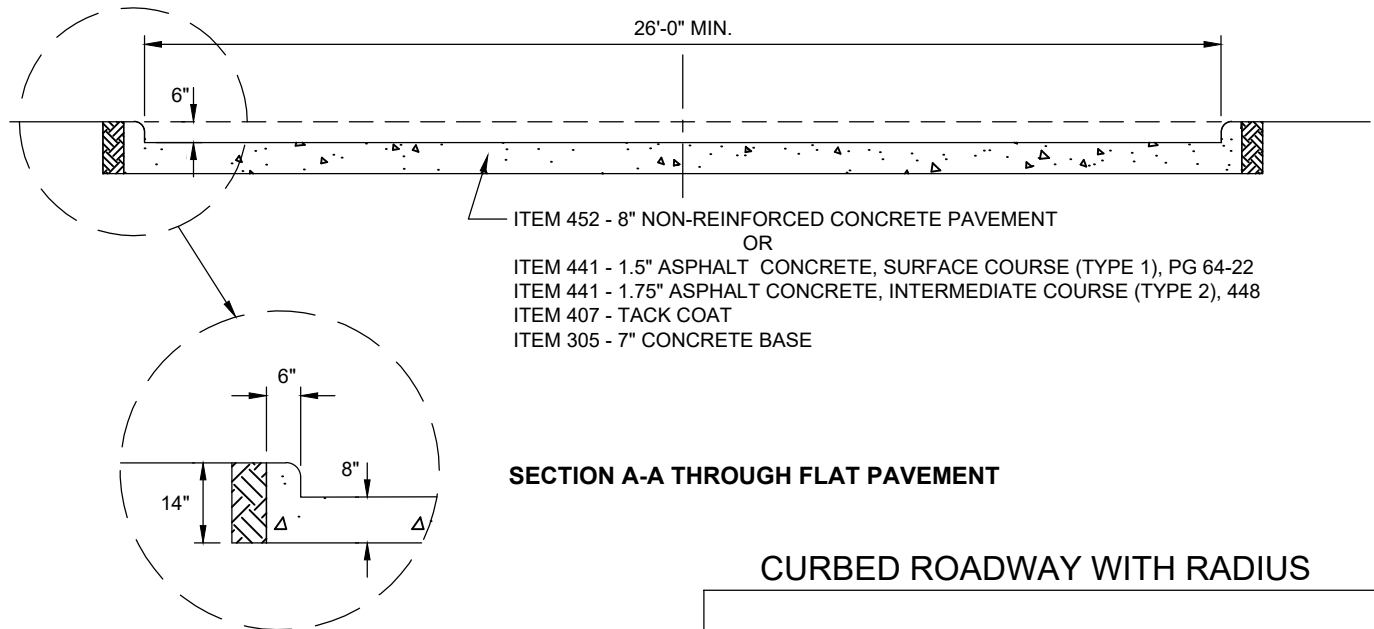

**SECTION A-A THROUGH FLAT PAVEMENT**

**CURBED ROADWAY WITH RADIUS**

**DRIVEWAY, NON-RESIDENTIAL**

CITY OF COLUMBUS, OHIO  
DEPARTMENT OF PUBLIC SERVICE  
DIVISION OF DESIGN AND CONSTRUCTION

**STD DWG**

**2202**

07/01/20

SHT 6 OF 14