



SECTION B-B WITH STRAIGHT CURB

ITEM 609 - CURB (DROP)
CONC. APPROACH MAY BE POURED
INTEGRAL WITH CURB WITH PRIOR
C.O.C. APPROVAL

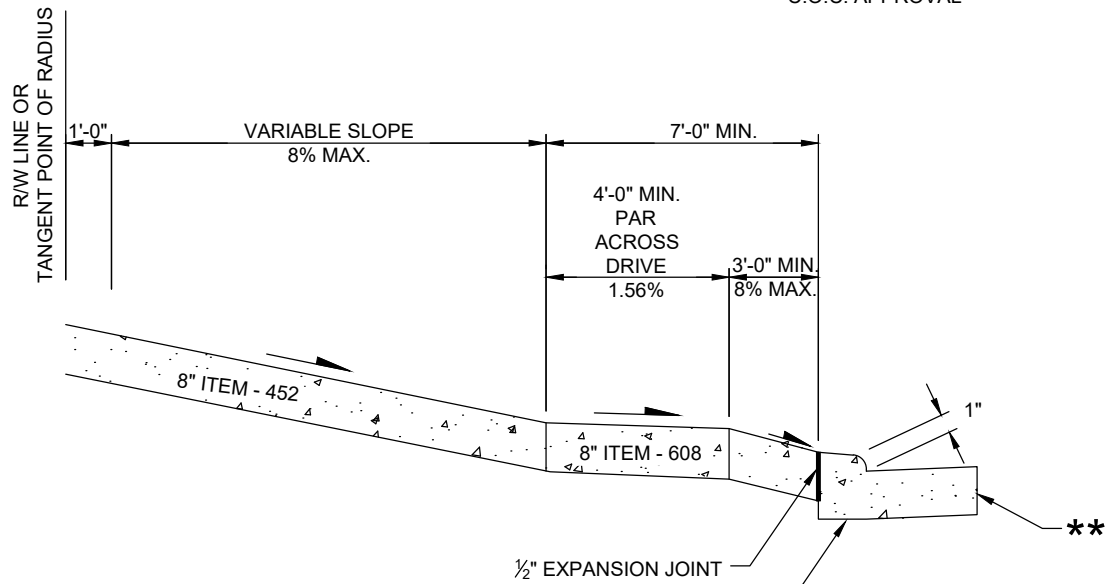

**SECTION B-B WITH
CURB AND GUTTER**

ITEM 609 - CURB & GUTTER (DROP)

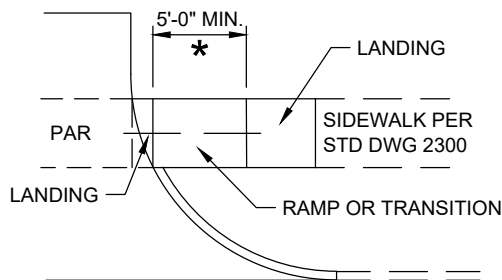

PAR = PEDESTRIAN ACCESS ROUTE. SET PAR
THROUGH APPROACH AT SIDEWALK GRADE TO
AVOID RAMP OR TRANSITION. IF NOT POSSIBLE,
THEN MINIMIZE TRANSITION FROM SIDEWALK TO
APPROACH.

* 8" ITEM - 608

** STRAIGHT CURB OR CONCRETE CURB & GUTTER.

CURBED ROADWAY WITH RADIUS

DRIVEWAY, NON-RESIDENTIAL

CITY OF COLUMBUS, OHIO
DEPARTMENT OF PUBLIC SERVICE
DIVISION OF DESIGN AND CONSTRUCTION

STD DWG
2202

07/01/20

SHT 7 OF 14