




P-4 EXAMPLE

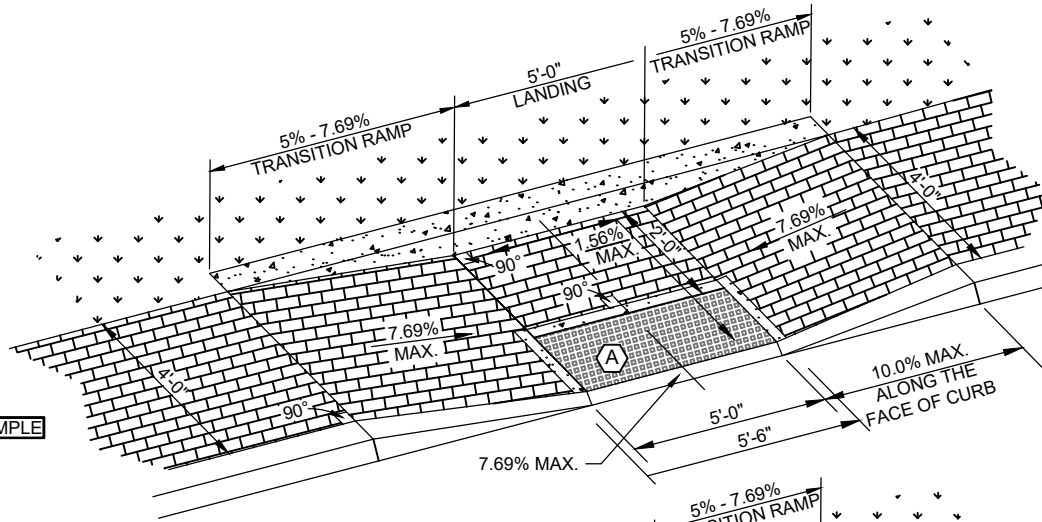

P-5 EXAMPLE

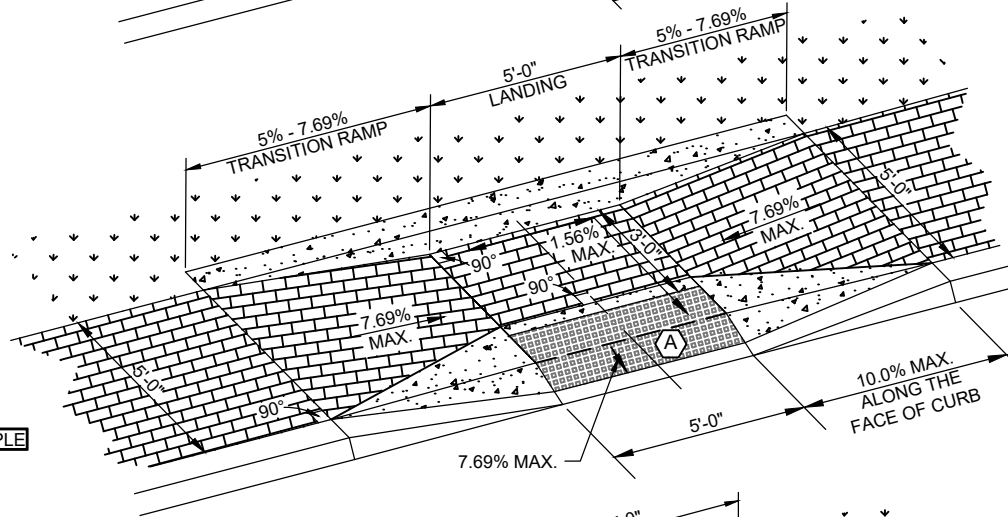

P-7 EXAMPLE

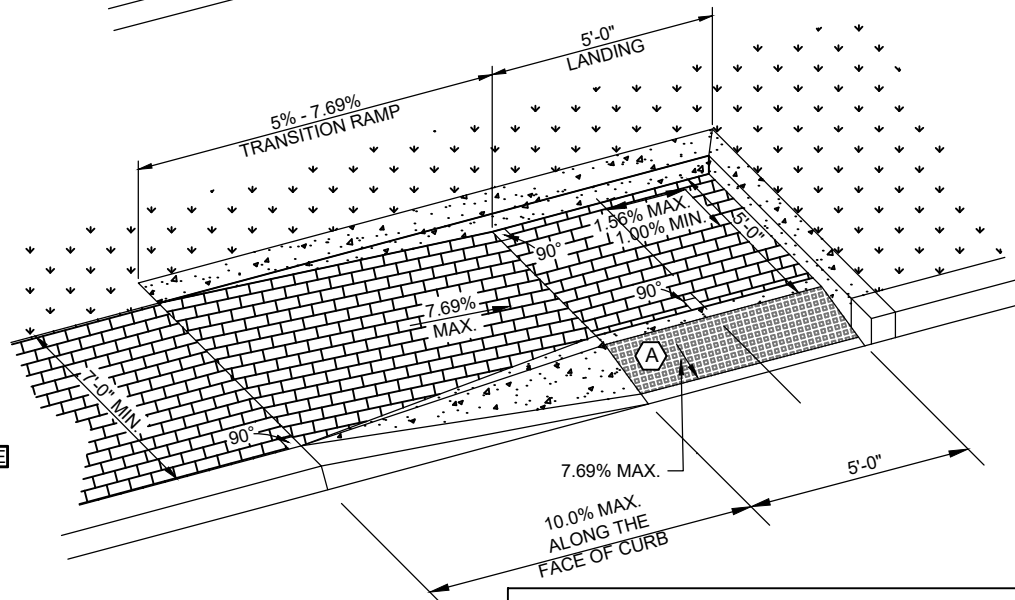

**CODING NOTES:**

- (A)** SEE SHEET 22 FOR DETECTABLE WARNING DETAILS
- (B)** EXPOSED REVEAL MUST EQUAL BURIED DEPTH; 12" MAXIMUM REVEAL; FOR ADDITIONAL DETAILS SEE CURB WALL SPECIFICATION

**GENERAL NOTES:**

1. SEE SHEET 2 FOR ADDITIONAL DETAILED INFORMATION.

# PARALLEL BRICK RAMPS

CITY OF COLUMBUS, OHIO  
DEPARTMENT OF PUBLIC SERVICE  
DIVISION OF DESIGN AND CONSTRUCTION

STD DWG  
**2319**

07/01/20

SHT 20 OF 22