


PRE-APPROVED CASTINGS:

EJ NO. - 7030 WITH Z1 FRAME, M4 GRATE & T6 BACK


NEENAH NO. - 3067-V OR (R-32900022 TYPE "N" SQUARE BACK)



TOP

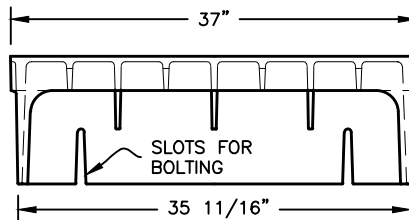

ELEVATION

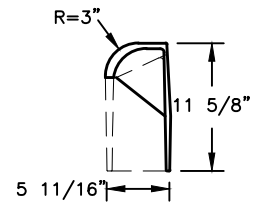



SECTION

**STANDARD CATCH BASIN
 ADJUSTABLE BACK**

APPROX. WEIGHT = 79LBS.

NOTE:

1. CURB ADJUSTMENT 6" TO 11".
2. FOR GRANITE OR OTHER SQUARE CURB SECTIONS A SQUARE BACK CASTING WITH AN ENVIRONMENTAL NOTICE OR MOUNT PLATE SHALL BE USED.

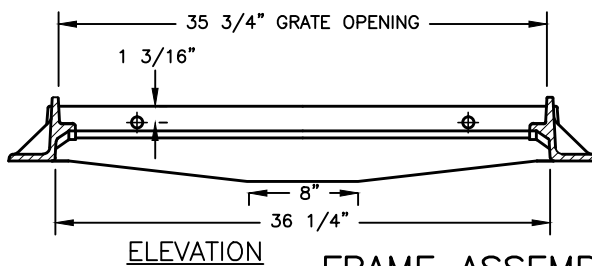
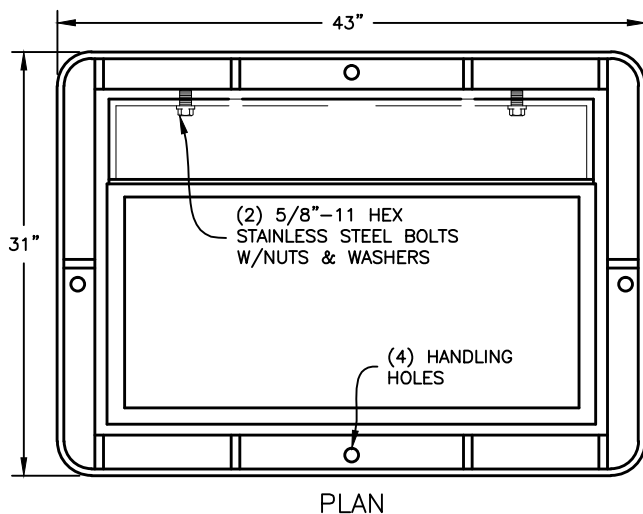


FRAME ASSEMBLY W/ADJUST. BACK

APPROX. WEIGHT = 198LBS. (FRAME ONLY)

NOTE:

1. FRAMES, GRATES AND COVERS, SHALL MEET REQUIREMENTS OF 604.02 & AASHTO M306

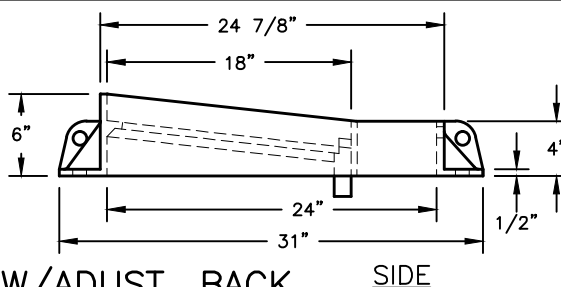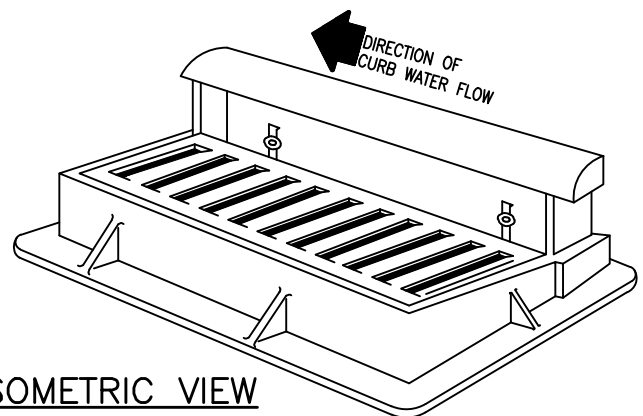

CITY OF COLUMBUS, OHIO
 DEPARTMENT OF PUBLIC UTILITIES
 DIVISION OF SEWERAGE & DRAINAGE

CAST IRON FRAME
 AND GRATE FOR CURB
 & GUTTER INLET
 (HEAVY DUTY)

STANDARD DRAWING
 AA-S128

REVISED 8/8/14

PAGE

1

2

SSS MANAGER

John J. Newson