




TYPE I
STANDARD FLEXIBLE ASPHALT REPAIR
WITH HEATWELD SURFACE
(SEE NOTE "B")

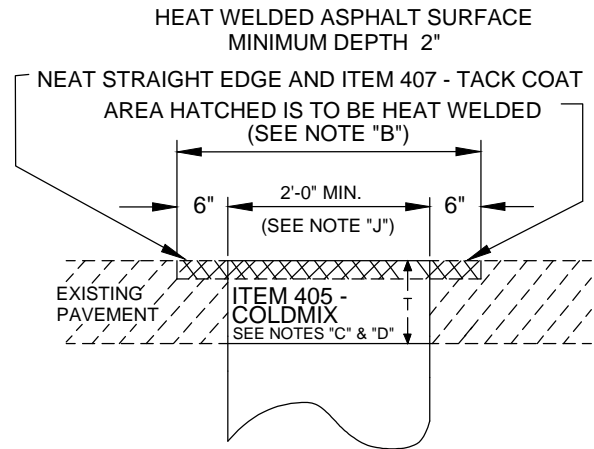


TYPE II
WINTER OPERATIONS FLEXIBLE ASPHALT
REPAIR WITH HEATWELD SURFACE
(SEE NOTE "E")

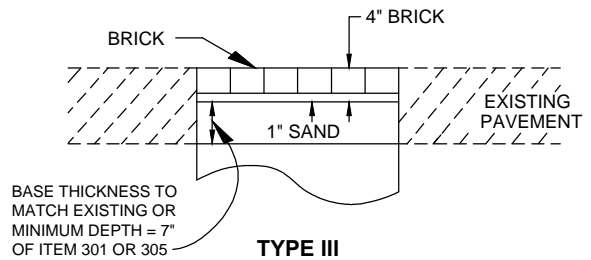

TYPE III
BRICK STREET REPAIR
(SEE NOTE "F")

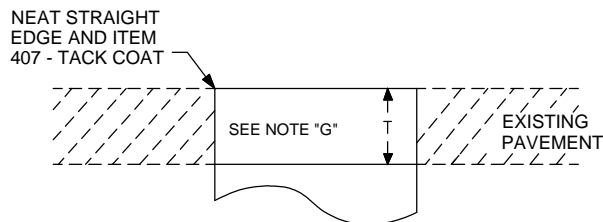

TYPE IV
ALLEY REPAIR

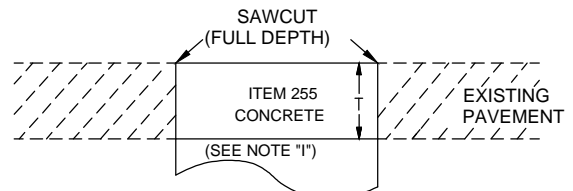

TYPE V
CONCRETE STREET REPAIR
OR
CONCRETE BUS PAD

BACKFILL FOR ALL TYPES SHALL MEET THE
REQUIREMENTS SHOWN IN TYPE I ABOVE.

T: MATCH EXISTING PAVEMENT THICKNESS,
HOWEVER, MINIMUM OF 10" ON ALL STREET CUTS
AND 6" ON ALL ALLEYS.

PAVEMENT & UTILITY CUT REPAIR STANDARDS

CITY OF COLUMBUS, OHIO
DEPARTMENT OF PUBLIC SERVICE
DIVISION OF DESIGN AND CONSTRUCTION

CITY ENGINEER

STD DWG

1441

12/1/13

SHT 1 OF 7