

CENTERLINE SURVEY PLAT

INTERSTATE ROUTE 270 SECTION 22.99N

CITY OF COLUMBUS

FRANKLIN COUNTY, OHIO

BLENDON TWP., R.17W., T.2N., SEC'S. 3 & 4

MIFFLIN TWP., R.17W., T.1N., SEC. 1

UNITED STATES MILITARY LANDS

FED. RD. DIVISION	STATE	PROJECT
2	OHIO	I-270-5(7)114



FRANKLIN COUNTY
FRA-270-22.99N
LIMITED ACCESS
I-270-5(7) R/W ONLY

1 of 2

RAMP "A"	RAMP "A"	RAMP "B"	RAMP "B"
CURVE DATA	CURVE DATA	CURVE DATA	CURVE DATA
PI. Sta. A-1348+64.73	PI. Sta. A-1357+55.21	PI. Sta. B-1359+03.30	PI. Sta. B-1364+53.92
$\Delta = 30^{\circ}59'23"$	$\Delta = 29^{\circ}58'14"$	$\Delta = 24^{\circ}35'18"$	$\Delta = 29^{\circ}07'09"$
$Q = 6^{\circ}00'00"$	$Q = 23^{\circ}00'00"$	$Q = 10^{\circ}00'00"$	$Q = 6^{\circ}00'00"$
$R = 254.93'$	$R = 249.11'$	$R = 572.96'$	$R = 254.93'$
$L = 516.50'$	$L = 130.31'$	$L = 245.88'$	$L = 485.32'$
$T = 264.73'$	$T = 66.68'$	$T = 124.86'$	$T = 248.02'$
$E = 36.02'$	$E = 8.77'$	$E = 13.45'$	$E = 31.68'$
PC. 1346+00.00	PC. 1356+88.53	PC. 1357+78.44	PC. 1362+05.90
PT. 1351+10.50	PT. 1359+18.04	PT. 1360+24.32	PT. 1366+91.22

RAMP "B"	RAMP "B"
CURVE DATA	CURVE DATA
PI. Sta. B-1369+70.83	
$\Delta = 5^{\circ}35'16"$	
$Q = 1^{\circ}00'00"$	
$R = 5729.58'$	
$L = 558.78'$	
$T = 279.61'$	
$E = 6.82'$	
PC. 1366+91.22	
PT. 1372+50.00	

Received _____ 196__
Recorded _____ 196__
Book 41 Page 14

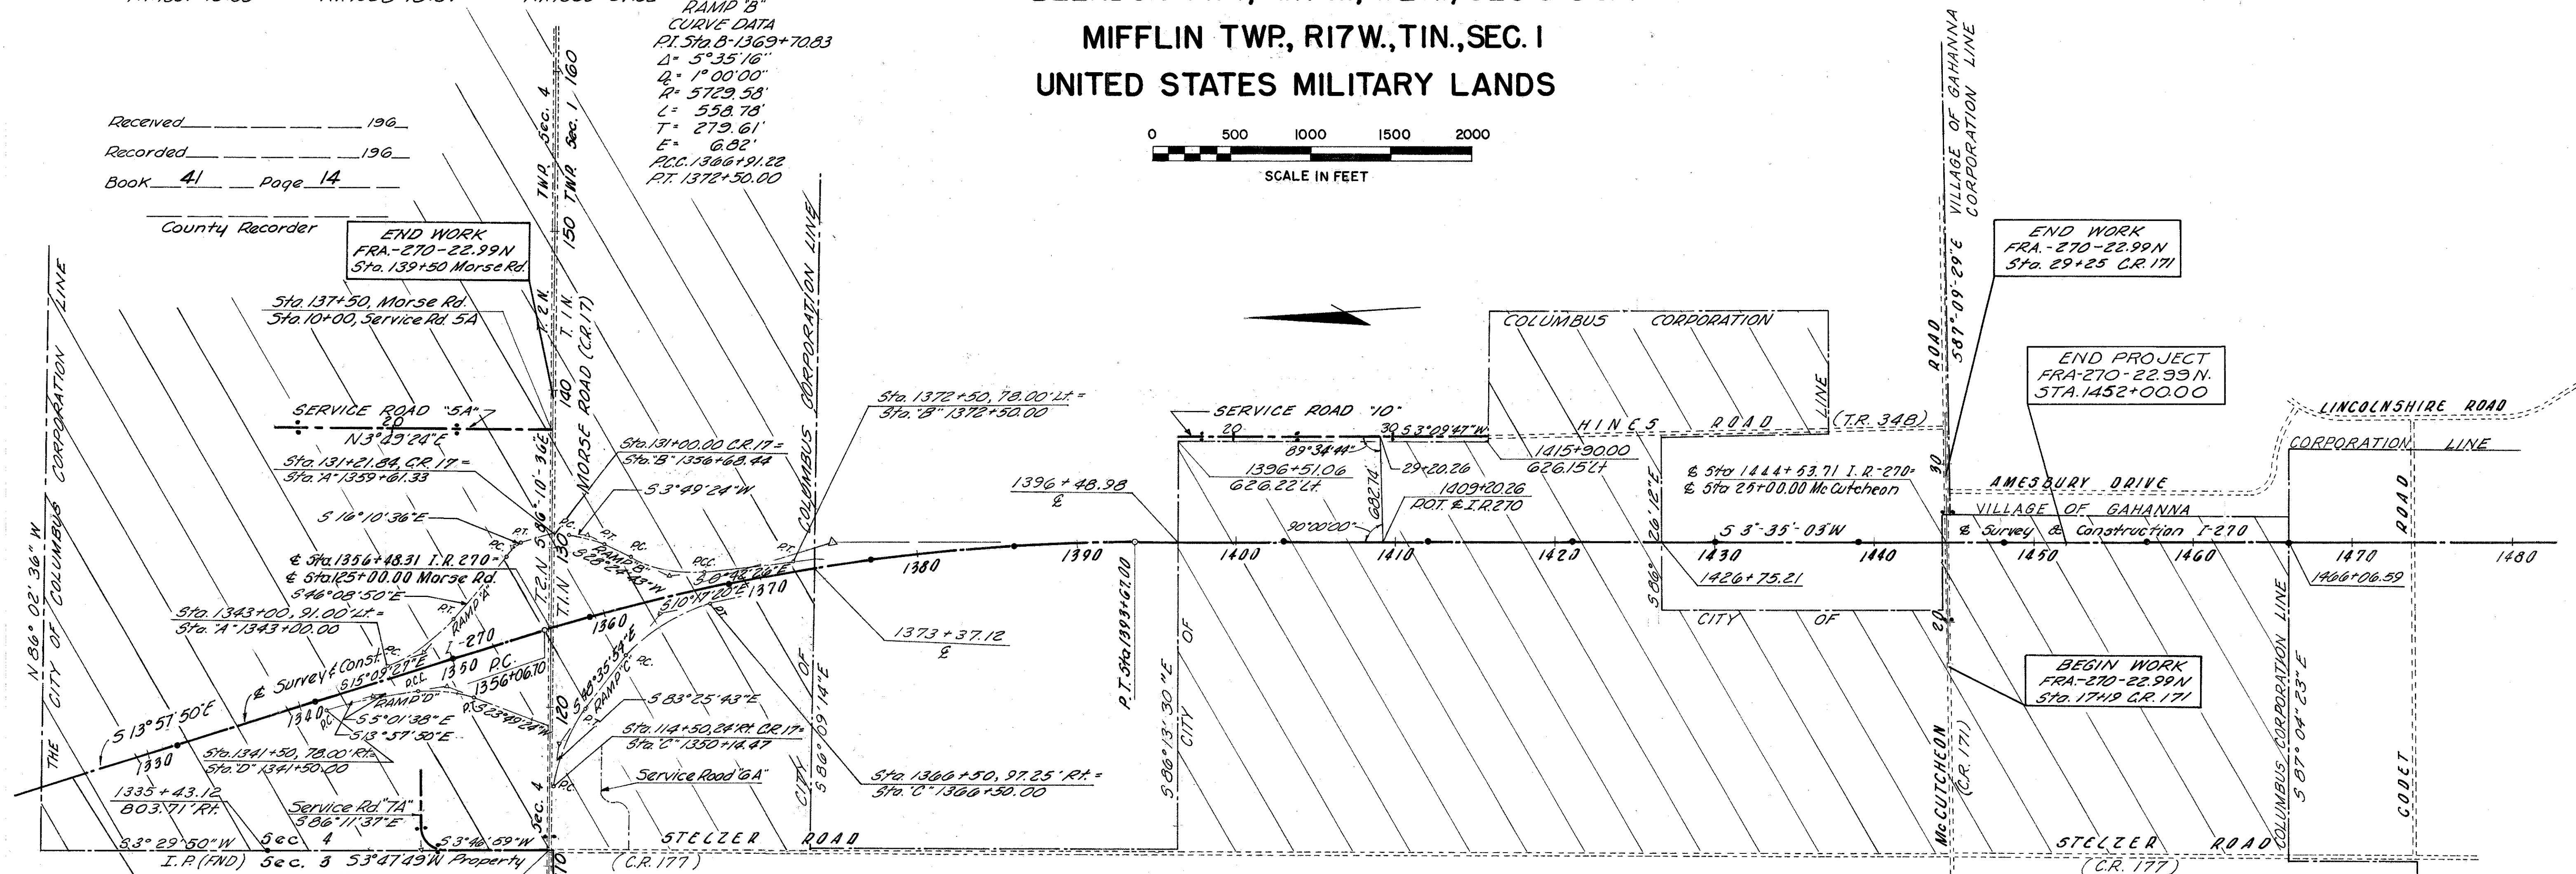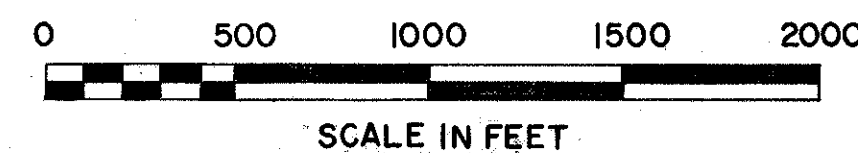

Sta. 1325+00.00
Begin Project
FRA-270-22.99N

SERVICE ROAD "7A"
CURVE DATA
PI. Sta. 33+51.42
$\Delta = 90^{\circ}01'24"$
$Q = 38^{\circ}11'50"$
$R = 150.00'$
$L = 235.68'$
$T = 150.06'$
$E = 62.40'$
PC. 32+01.36
PT. 34+37.04

SERVICE ROAD "6A"
CURVE DATA
PI. Sta. 3+19.01
$\Delta = 89^{\circ}06'58"$
$Q = 63^{\circ}39'43"$
$R = 90.00'$
$L = 139.98'$
$T = 88.62'$
$E = 36.31'$
PC. 2+30.39
PT. 3+70.37

SERVICE ROAD "6A"
CURVE DATA
PI. Sta. 4+68.75
$\Delta = 89^{\circ}06'58"$
$Q = 63^{\circ}39'43"$
$R = 90.00'$
$L = 139.98'$
$T = 88.62'$
$E = 36.31'$
PC. 3+80.13
PT. 5+20.11

RAMP "C"
CURVE DATA
PI. Sta. C-1352+96.62
$\Delta = 32^{\circ}55'17"$
$Q = 6^{\circ}00'00"$
$R = 254.93'$
$L = 548.69'$
$T = 282.15'$
$E = 40.81'$
PC. 1359+79.69
PT. 1365+63.16

RAMP "C"
CURVE DATA
PI. Sta. C-1363+29.32
$\Delta = 40^{\circ}13'06"$
$Q = 6^{\circ}00'00"$
$R = 254.93'$
$L = 670.31'$
$T = 349.63'$
$E = 61.99'$
PC. 1366+50.00

LEGEND

- City of Columbus
- Concrete Monuments

CONCRETE MONUMENTS AS SHOWN FOR RAMP

Ramp "A" 1346+00.00, 10' x 10' x 4' RT.
Ramp "A" 1351+16.50, 5' x 10' x 4' RT.
Ramp "A" 1356+88.53, 5' x 10' x 4' RT.
Ramp "A" 1358+08.84, 5' x 10' x 4' RT.
Ramp "B" 1357+78.44, 5' x 10' x 4' RT.
Ramp "B" 1360+24.32, 5' x 10' x 4' RT.
Ramp "B" 1362+05.90, 5' x 10' x 4' RT.
Ramp "B" 1366+91.22, 5' x 10' x 4' RT.
Ramp "C" 1350+14.47, 40' x 10' x 4' RT.
Ramp "C" 1355+63.16, 21' x 10' x 4' RT.
Ramp "C" 1359+79.69, 31' x 10' x 4' RT.
Ramp "C" 1366+50.00, 73' x 10' x 4' RT.
Ramp "D" 1341+50.00, 54' x 10' x 4' RT.
Ramp "D" 1347+45.77, 21' x 10' x 4' RT.
Ramp "D" 1351+06.40, 21' x 10' x 4' RT.

This improvement has been declared a Limited Access Highway from Station 1325+00.00 to Station 1452+00.00 by action of the Director of Highways on _____ and Recorded in Volume 50 Page 88 of the Directors Journal, Pursuant to Law

I hereby certify that this Plat is a true Delineation of a survey made for the Ohio Department of Highways in 1968 by Franklin Engineering Limited, Columbus, Ohio.

Date 5/16/68
Reg. Sur. No. 673

Signed _____
Frank M. Williams
Date 5-26-68 Division Deputy Director

DETAIL OF CONCRETE MONUMENT

RAMP "D"	RAMP "D"	I-270
CURVE DATA	CURVE DATA	CURVE DATA
PI. Sta. D-1344+48.49	PI. Sta. D-1349+30.00	PI. Sta. 1375+01.08
$\Delta = 8^{\circ}56'12"$	$\Delta = 28^{\circ}51'02"$	$\Delta = 17^{\circ}32'53"$
$Q = 1^{\circ}30'00"$	$Q = 8^{\circ}00'00"$	$Q = 0^{\circ}28'$
$R = 3819.72'$	$R = 716.20'$	$R = 12,277.67'$
$L = 595.77'$	$L = 360.63'$	$L = 1894.99'$
$T = 298.49'$	$T = 184.23'$	$T = 145.38'$
$E = 11.65'$	$E = 23.32'$	
PC. 1341+50.00	PC. 1347+45.77	
PT. 1347+45.77	PT. 1351+06.40	

CONCRETE MONUMENTS TO BE PLACED ON CENTERLINE AT FOLLOWING LOCATIONS DURING CONSTRUCTION (I.R.-270)	CONCRETE MONUMENTS AS SHOWN FOR SERVICE ROADS
P.O.T. Sta 1332+00.00	P.O.T. Sta 1430+00.00
P.O.T. Sta 1341+00.00	P.O.T. Sta 1439+00.00
P.O.T. Sta 1350+00.00	P.O.T. Sta 1448+00.00
P.O.C. Sta 1359+00.00	
P.O.C. Sta 1368+00.00	
P.O.C. Sta 1377+00.00	
P.O.C. Sta 1386+00.00	
P.T. Sta 1395+67.00	
P.O.T. Sta 1403+00.00	
P.O.T. Sta 1412+00.00	
P.O.T. Sta 1421+00.00	

CENTERLINE SURVEY PLAT

INTERSTATE ROUTE 270 SECTION 22.99N

CITY OF COLUMBUS

FRANKLIN COUNTY, OHIO

BLENDON TWP, R.17W, T.2N., SEC. 3


MIFFLIN TWP, R.17W, T.1N., SEC. 1

UNITED STATES MILITARY LANDS

FED. RD. DIVISION	STATE	PROJECT
2	OHIO	

FRANKLIN COUNTY
FRA-270-22.99N

I-270-5(7) R/W ONLY

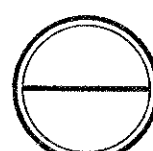

2
27

2 of 2

Received _____ 196____
Recorded _____ 196____
Book 41 Page 14
County Recorder _____



BEGIN WORK
FRA-270-22.99N
Sta. 71+00.10 Morse Rd.



71+00.10 MORSE RD.
& SUNBURY RD.

P.I. 71+54.14
 $\Delta = 0^\circ 03' \text{ LT.}$

P.I. 94+33.35
 $\Delta = 0^\circ 00' 54" \text{ RT.}$

P.I. 110+92.49
 $\Delta = 0^\circ 03' 48" \text{ RT.}$

SEE
SHEET
No. 1 of 2

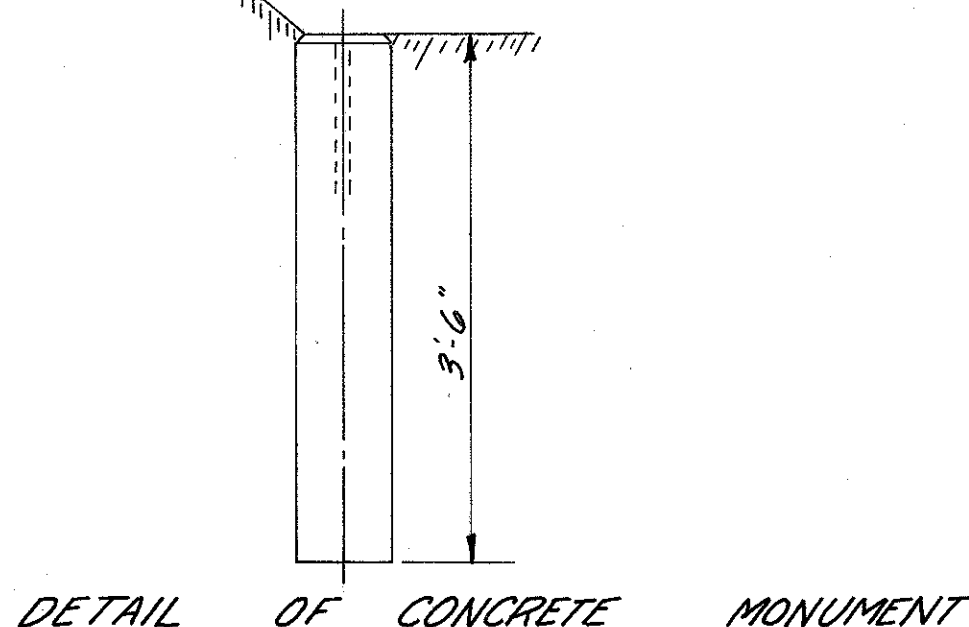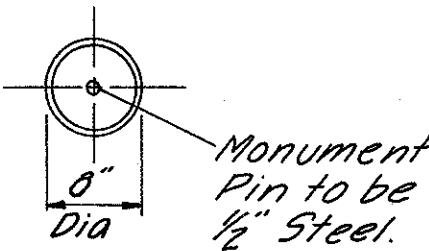

LEGEND

City of Columbus
 Concrete Monuments

CONCRETE MONUMENTS
AS SHOWN FOR
MORSE ROAD
Sta 72+75, 32' LT, 40' RT.
Sta 78+50, 32' LT, 40' RT.
Sta 85+00, 32' LT & RT.
Sta 94+33.35, 32' LT & RT.
Sta 104+00, 32' LT & RT.

I hereby certify that this Plat is a true
Delineation of a survey made for the Ohio
Department of Highways in 1968 by
Franklin Engineering Limited, Columbus, Ohio
Signed Frank M. Williams Date Aug. 26, 1968
Reg. Sur. No. 673

Signed Frank M. Williams
Frank M. Williams
Date 9-26-68 Division Deputy Director

PROPERTY MAP




UTILITY COMPANIES


OHIO BELL TELEPHONE COMPANY 111 N. FRONT ST. COLUMBUS OHIO
COLUMBUS & SOUTHERN OHIO ELECTRIC CO. 215 N. FRONT ST. COLUMBUS OHIO
COLUMBIA GAS OF OHIO INC. 39 N. FRONT ST. COLUMBUS OHIO
CITY OF COLUMBUS, WATER DIVISION 90 W. BROAD ST. COLUMBUS OHIO
CITY OF COLUMBUS, SEWERAGE & DRAINAGE 90 W. BROAD ST. COLUMBUS OHIO

FED. RD. DIVISION	STATE	PROJECT
2	OHIO	I-270-5(17)114

FRANKLIN COUNTY
FRA-270-22.99N
LIMITED ACCESS
I-270-5(7) R/W ONLY

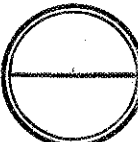

3
27

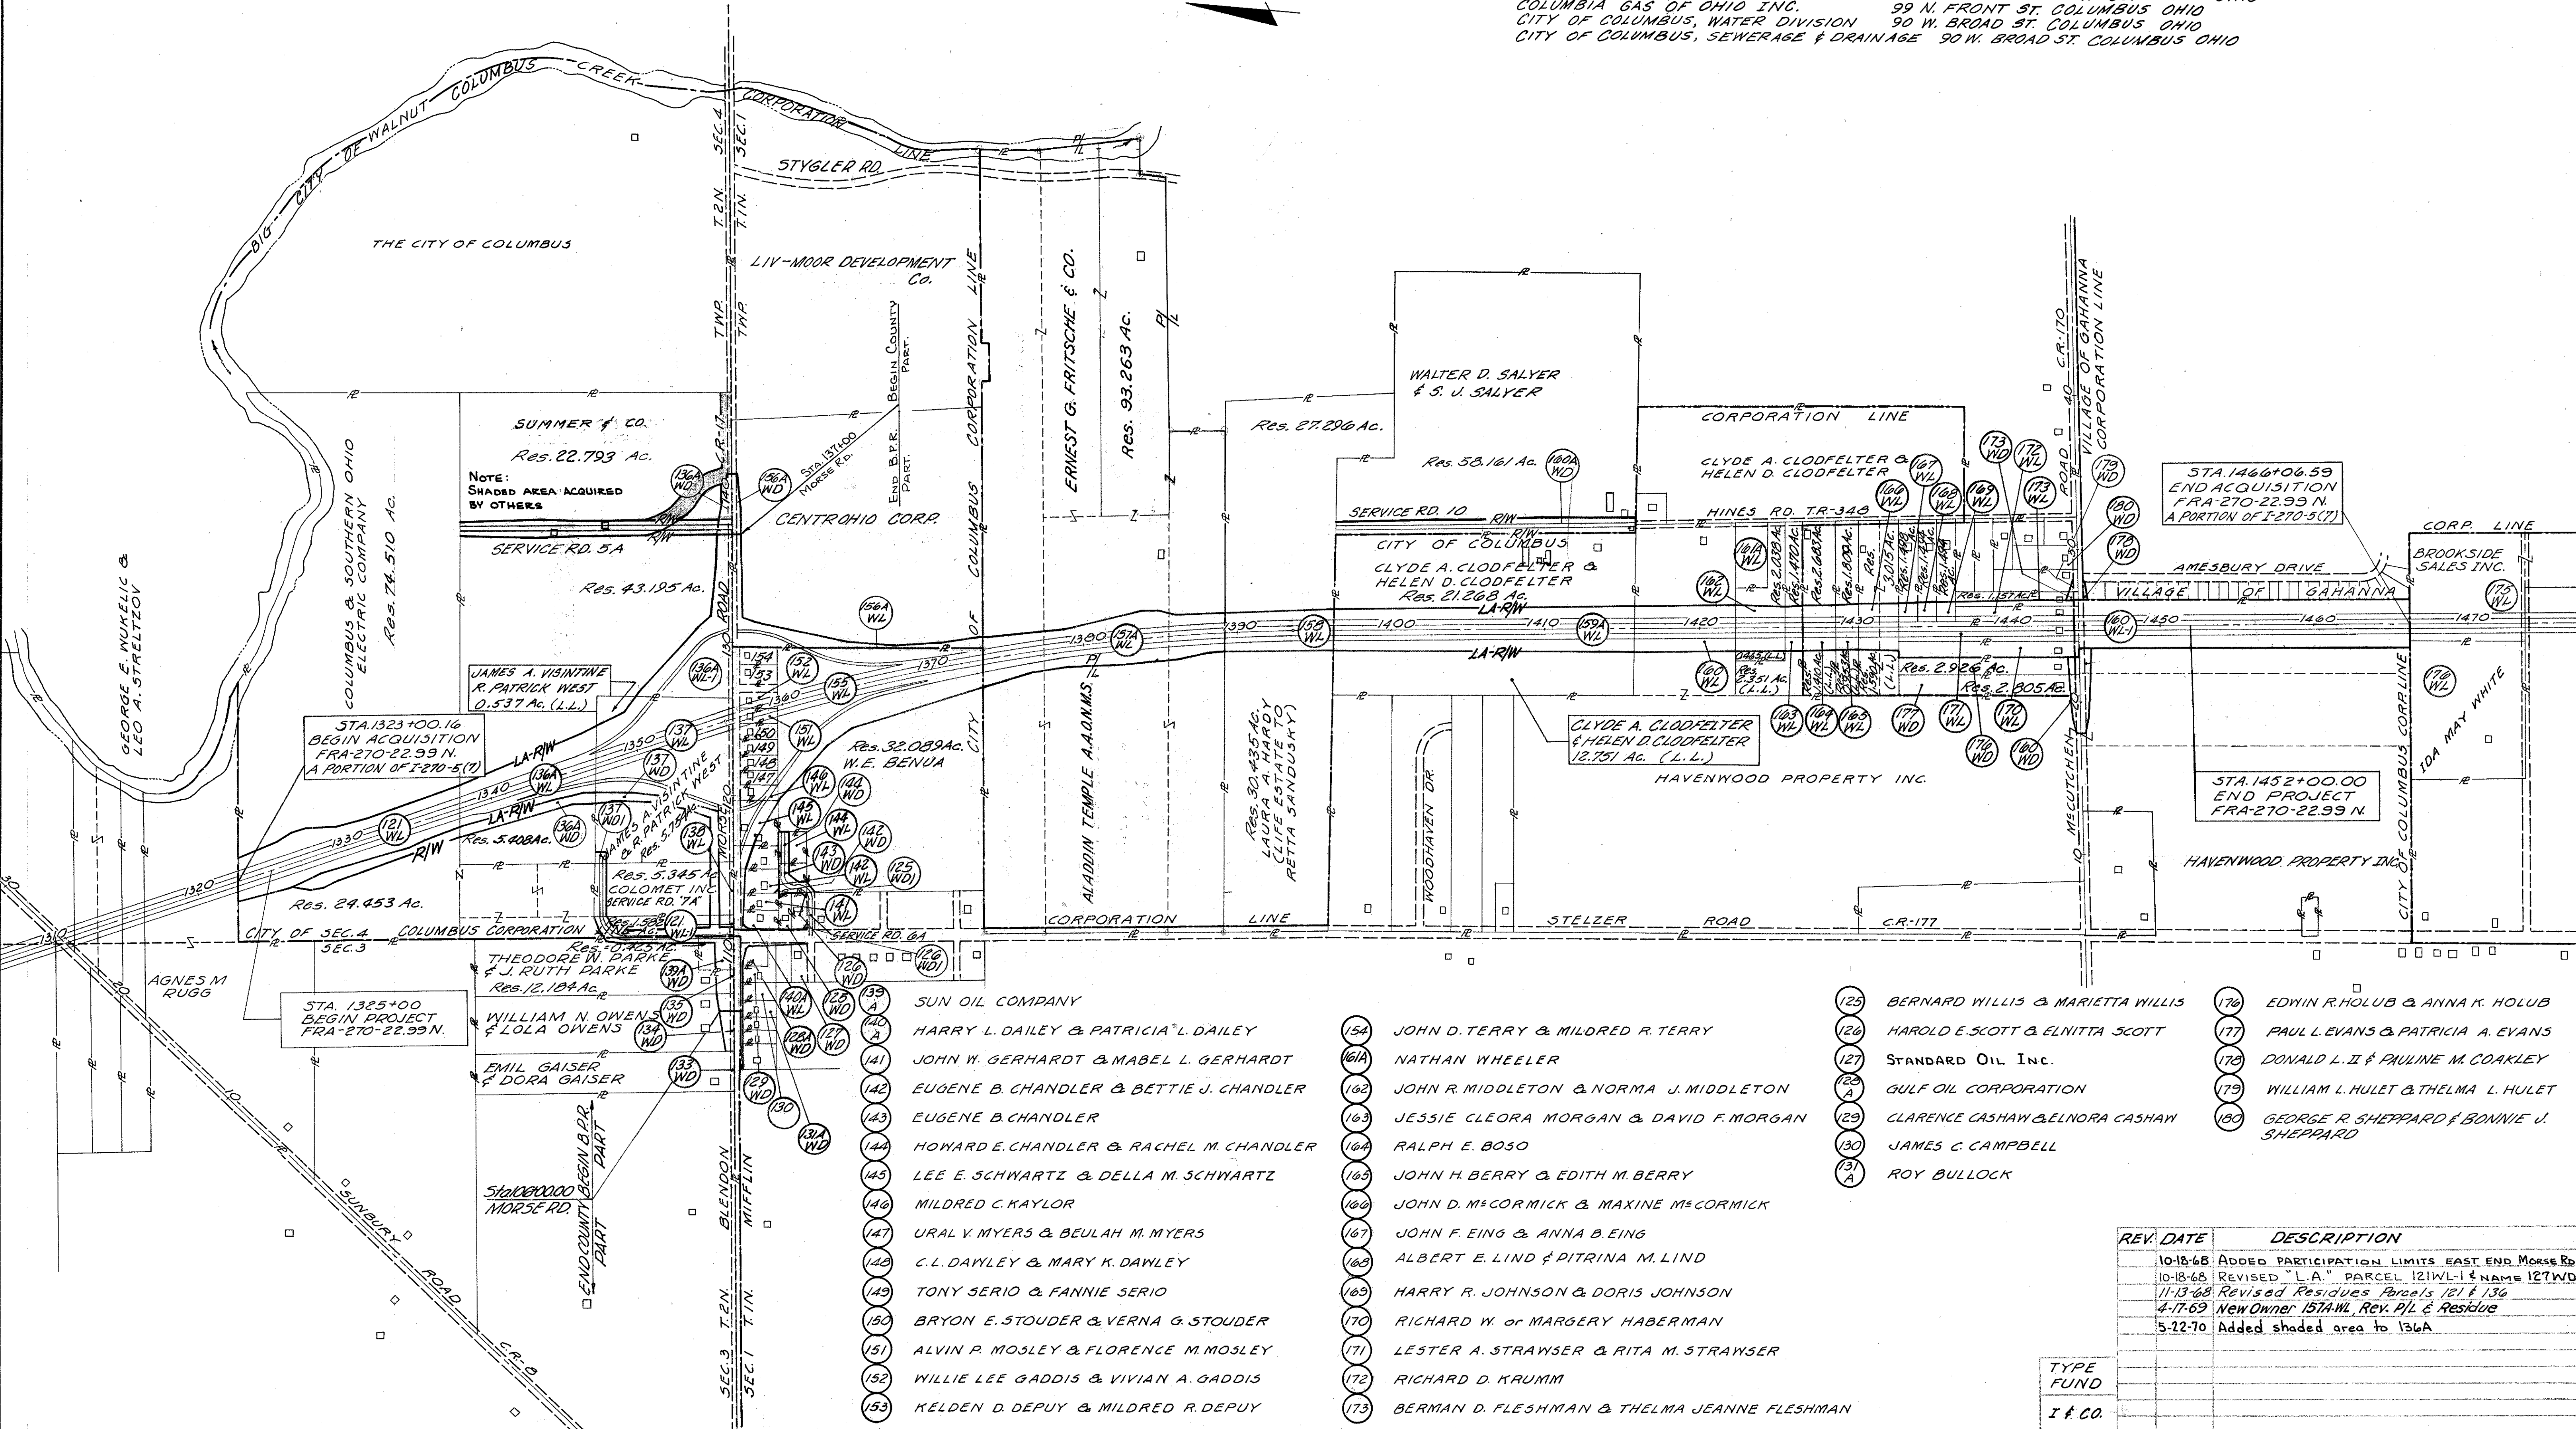

REV. DATE	DESCRIPTION
10-18-68	ADDED PARTICIPATION LIMITS EAST END MORSE RD.
10-18-68	REVISED "L.A." PARCEL 121WL-1 & NAME 127WD
11-13-68	REVISED RESIDUES PARCELS 121 & 136
4-17-69	NEW OWNER 157A-WL REV. P/L & RESIDUE
5-22-70	ADDED SHADED AREA TO 136A

TYPE	FUND
I & CO.	

125	BERNARD WILLIS & MARIETTA WILLIS	176	EDWIN R. HOLUB & ANNA K. HOLUB
126	HAROLD E. SCOTT & ELLNITA SCOTT	177	PAUL L. EVANS & PATRICIA A. EVANS
127	STANDARD OIL INC.	178	DONALD L. II & PAULINE M. COAKLEY
128	GULF OIL CORPORATION	179	WILLIAM L. HULET & THELMA L. HULET
129	CLARENCE CASHAW & ELLNORA CASHAW	180	GEORGE R. SHEPPARD & BONNIE U. SHEPPARD
130	JAMES C. CAMPBELL		
131	ROY BULLOCK		
154	JOHN D. TERRY & MILDRED R. TERRY		
161A	NATHAN WHEELER		
162	JOHN R. MIDDLETON & NORMA J. MIDDLETON		
163	JESSIE CLEORA MORGAN & DAVID F. MORGAN		
164	RALPH E. BOSO		
165	JOHN H. BERRY & EDITH M. BERRY		
166	JOHN D. MCCORMICK & MAXINE MCCORMICK		
167	JOHN F. EING & ANNA B. EING		
168	ALBERT E. LIND & PITRINA M. LIND		
169	HARRY R. JOHNSON & DORIS JOHNSON		
170	RICHARD W. or MARGERY HABERMAN		
171	LESTER A. STRANSE & RITA M. STRANSE		
172	RICHARD D. KRUMM		
173	BERMAN D. FLESHMAN & THELMA JEANNE FLESHMAN		

0 500 1000 1500 2000

SCALE IN FEET

FRANKLIN COUNTY
FRA-270-22.99N

I-270-5(7) R/W ONLY



131A ROY BULLOCK
132 ND EMIL GAISER & DORA GAISER
133A K. & V. CO.
133B ROBERT H. SHEPARD & CAROLYN J. SHEPARD
133C ROBERT W. KING & BETTY J. KING
133D ND KATHERINE L. B. SMITH
133E ND EURA B. CUMBOW
133F ND PAUL E. BIERLEY & PAULINE J. BIERLEY
133G ND FRANCIS W. LEHMAN
133I ND LAWRENCE B. KNUEVEN & VELMA KNUEVEN
133J ND EDWIN E. CULP & BONNIE B. CULP
133K ND FRANK L. MINIC, BERNADETTE MINIC & ELIZABETH ANN MINIC
133L ND ALPHONSE W. KRAMER & MARY A. KRAMER
133M ND CARL & JANET MORGAN
133N ND ORDELL W. HEDRICK & ANNA E. HEDRICK
133O ND MINONA B. WALLACE
133P ND THE WHITE CROSS HOSPITAL ASSOCIATION OF OHIO
133Q ND CHARLES W. McCAUGHEY & EDITH G. McCAUGHEY
133R ND CHARLES DAVID McCAUGHEY & LYNDA MOSS McCAUGHEY
133T ND RICHARD A. FREEMAN & KATHRYN A. FREEMAN
133V ND MICHAEL B. GRIFFITH (TR.)
133Z ND JAMES A. & FRANCIS C. WHITE
134 ND WILLIAM N. OWENS & LOLA OWENS

OHIO BELL TELEPHONE COMPANY 111 N. FRONT ST. COLUMBUS, OHIO
COLUMBUS & SOUTHERN OHIO ELECTRIC Co. 215 N. FRONT ST. COLUMBUS, OHIO
COLUMBIA GAS OF OHIO INC. 99 N. FRONT ST. COLUMBUS, OHIO
CITY OF COLUMBUS, WATER DIVISION 90 W. BROAD ST. COLUMBUS, OHIO
CITY OF COLUMBUS, SEWERAGE & DRAINAGE 90 W. BROAD ST. COLUMBUS, OHIO


All parcels this sheet are 100% Franklin County participation except as noted for parcel 134 WD

[illegible]

PROPERTY MAP STA. 70+00 TO STA. 106+00 MORSE RD. R/W

FED. RD. DIVISION	STATE	PROJECT
2	OHIO	I-270-5(17) 114

FRANKLIN COUNTY
FRA-270-22.99 N
LIMITED ACCESS
I-270-5(7) R/W ONLY

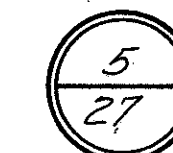

SUMMARY OF ADDITIONAL RIGHT OF WAY REQUIRED

NO. OF PROPERTIES-- 118
NO. OF STRUCTURE PARCELS--- 20

PARCEL NO.	OWNER	AUDITORS PARCEL NO.	TYPE FUND	RECORDED		DEED AREA	TOTAL P.R.O.	TOTAL TAKE	P.R.O. IN TAKE	NET TAKE		NET RESIDUE		SHEET NO.	REMARKS
				BOOK	PAGE					LAND	BLDG.	LEFT	RIGHT		
121-WL	COLUMBUS & SOUTHERN OHIO ELECTRIC COMPANY	83,251	I	181	492	113.315	0.103	9.482	—	9.482	—	74.510	26.035	9 & 10	
121-WL-1	" " " " " "		I	181	492			0.225	0.068	0.157	—			23	
121-WD	" " " " " "		I	181	492			1.792	—	1.792	—			9 & 10	
121-WD-1	" " " " " "		I					1.271	0.035	1.236	—			23 & 25	
121-T	" " " " " "		I					0.158	—	0.158	—			9	To Adjust Ditch to Grade
121-T1	" " " " " "		I					0.023	—	0.023	—			25	Construct Driveway
121-T2	" " " " " "		I					0.057	—	0.057	—			26	Construct Service Road "5A"
121-T3	" " " " " "		I					0.034	—	0.034	—			9	TO GRADE DITCH
125-WD	BERNARD WILLIS & MARIETTA WILLIS		I	2489	25	23880.5F	—	8675F	—	8675F	—	—	22,138.5F	23	
125-WD1	" " " " " "		I					875.5F	—	875.5F	—			25	
126-WD	HAROLD E. SCOTT & ELNITTA SCOTT		I	2524	71	23832.5F	—	4055F	—	4055F	—	—	22.6275F	23	
126-WD1	" " " " " "							800.5F	—	800.5F	—			25	
126-T	" " " " " "							51555F	—	51555F	—			25	Construct Service Road "8A"
127-WD	STANDARD OIL INC.		I	2908	669	53884.5F	—	3,6305F	—	3,6305F	—	—	50,254.5F	23	
128A-WD	GULF OIL CORPORATION		I	2055	438	26,128.5F	—	5891.5F	—	5891.5F	—	—	20,237.5F	23	
129-WD	CLARENCE CASHAW & ELENORA CASHAW		I	2437	612	32,372.5F	—	1,012.5F	—	1,012.5F	—	—	31,360.5F	23	
129-T	" " " " " "							781.5F	—	781.5F	—			23	Construct Driveway
130-T	JAMES C. CAMPBELL		I	2523	504	25875.5F	—	1,366.5F	—	1,366.5F	—	—	25,875.5F	23	Construct Driveway
135-WD	THEODORE W. PARKE & J. RUTH PARKE		I	1855	441	*13,252	0.111	0.430	0.111	0.319	YES	—	12.184	23	* Calculates 13.206 Ac.
135-WD-1	" " " " " "		I					0.592	—	0.592	—			23 & 25	
135-T	" " " " " "		I					0.038	—	0.038	YES			23	To Remove Building
136A-WL	SUMMER and Co.	233	I	MORTGAGE 2990	RECORD 517	* 90.88	1.299	6.712	—	6.712	—	65.988	5.408	10	* As Surveyed by Harry Greene (Ref. SURVEYOR)
136A-WL-1	" " " " " "		I					6.394	0.721	5.673	—			11 & 24	
136A-WD	" " " " " "		I & Co.*					4.662	0.275	4.387	YES			24 & 26	* 0.383 Ac. Co. PART. 4.279 Ac. B.P.R. PART.
136A-WD1	" " " " " "		I					1.413	—	1.413	—			10	
136A-T	" " " " " "		I					0.032	—	0.032	—			25	Construct Driveway
137-WL	JAMES A. VISINTINE & R. PATRICK WEST	252	I	2429	54	* 21,525	0.730	13,806	0.730	13,076	—	0.537(24)	5.754	10,11,12,23	* Calculates 21.473 Ac.
137-WD	" " " " " "		I					1.267	—	1.267	—			10, 12 & 23	
137-WD-1	" " " " " "		I					0.109	—	0.109	—			25	
138-WL	COLOMET, INC.	399	I	2576	59	* 7,090	0.241	0.804	0.241	0.563	—	—	5.345	23	* Calculates 7.112 Ac.
138-WD	" " " " " "		I					0.431	—	0.431	—			23	
138-WD-1	" " " " " "		I					0.532	—	0.532	—			25	
138-T	" " " " " "		I					0.012	—	0.012	—			25	Construct Driveway
139A-WD	SUN OIL COMPANY		I	2602	522	1.130	0.147	0.704	0.147	0.557	YES	—	0.425	23	
139A-T	" " " " " "		I					0.063	—	0.063	YES			23	To Remove Building
140A-WL	HARRY L. DAILEY & PATRICIA L. DAILEY	4143	I	2149	352	30869.5F	—	2567.5F	—	2567.5F	—	—	24,286.5F	23	
140A-WD	" " " " " "		I					4,016.5F	—	4,016.5F	—			23	
141-WL	JOHN W. GERHARDT & MABEL L. GERHARDT	4144	I	2105	55	28852.5F	—	1700.5F	—	1700.5F	—	—	27,152.5F	23	
141-T	" " " " " "		I					527.5F	—	527.5F	—			25	Construct Driveway
141SA	" " " " " "													25	Connect water line

REV	DATE	DESCRIPTION
10-18-68		REVISED 121WL-1 & 121WD-1 & FUNDING BREAKDOWN 136AWD
"		NAME CHANGED 127WD
10-30-68		REV. RES. P.L. 126 WD
11-13-68		REV. RES. P.L. 121 & 130
2-11-69		Changed name P.L. 136AWL
10-30-69		Added 141SA

FED. RD. DIVISION	STATE	PROJECT
2	OHIO	I-270-5(17) 114

FRANKLIN COUNTY
FRA-270-22.99N
LIMITED ACCESS
I-270-5(7) R/W ONLY



SUMMARY OF ADDITIONAL RIGHT OF WAY REQUIRED

NO. OF PROPERTIES-
NO. OF STRUCTURE PARCELS---

PARCEL NO.	OWNER	AUDITORS PARCEL NO.	TYPE FUND	RECORDED		DEED AREA	TOTAL P.R.O.	TOTAL TAKE	P.R.O. IN TAKE	NET TAKE		NET RESIDUE		SHEET NO.	REMARKS
				BOOK	PAGE					LAND	BLDG.	LEFT	RIGHT		
142-WL	EUGENE B. CHANDLER & BETTIE U. CHANDLER	4145	I	1961	277	360655.F	---	3,044 SF	---	3,644SF	---	---	32,308SF	23	
142-WD	" " " " " " "						---	113 SF	---	113 SF	---	---		25	
142-T	" " " " " " "						---	2,130 SF	---	2,130SF	---	---		25	Construct Service Rd. "6A"
142SA	" " " " " " "													25	Connect water line
143-WD	EUGENE B. CHANDLER	4794	I	1961	484	* 0.902	---	0.497	---	0.497	---	---	0.305	25	* Calculates 0.882 Ac.
144-WL	HOWARD E. CHANDLER & RACHEL M. CHANDLER	4145, 4911 4912	I	2245, 2129 2225	428, 669 230	360655.F 0.902 Ac.	---	8,430 SF	---	8,430SF	---	---	24,029 SF 0.554 Ac.	23	* Calculates 0.882 Ac.
144-WD	" " " " " " "						---	0.298	---	0.298	---	---		25	
144-T	" " " " " " "						---	2,250 SF	---	2,250SF	---	---		25	Construct Service Rd. "6A"
144SA	" " " " " " "													25	Connect water line
145-WL	LEE E. SCHWARTZ & DELLA M. SCHWARTZ	3145	I	1837 2533	465 322	2.000	0.344	1.437	0.344	1.093	Yes	---	0.559	12 & 23	
145-X	" " " " " " "						---	0.091	---	0.091	---	---		12 & 25	
145-T	" " " " " " "							0.086	---	0.086	YES	---		12 & 23	To Remove 1 Sty. Fr. Garage
146-WL	MILDRED C. KAYLOR	4148	I	1831, 2644 2630	281, 206 311	24,043 SF	---	24,043 SF	---	24,043 SF	Yes	---	---	12	
147-WL	URAL V. MYERS & BEULAH M. MYERS	4149	I	1768	49	24,043 SF	---	24,043 SF	---	24,043 SF	Yes	---	---	12	
148-WL	G.L. DAWLEY & MARY K. DAWLEY	4150	I	1832	530	24,043 SF	---	24,043 SF	---	24,043 SF	Yes	---	---	12	
149-WL	TONY SERIO & FANNIE SERIO	4151	I	2295	356	24,043 SF	---	24,043 SF	---	24,043 SF	Yes	---	---	12	
150-WL	BYRON E. STODDER & VERNA G. STODDER	4152	I	1828	310	24,043 SF	---	24,043 SF	---	24,043 SF	Yes	---	---	12	
151-WL	ALVIN P. MOSLEY & FLORENCE M. MOSLEY	4153	I	2609	415	24,043 SF	---	24,043 SF	---	24,043 SF	Yes	---	---	11 & 12	
152-WL	WILLIE LEE GADDIS & VIVIAN A. GADDIS	4154	I	2482	542	26,447 SF	---	26,447 SF	---	26,447 SF	Yes	---	---	11	
153-WL	KELDEN D. DePUY & JOSEPHINE DePUY	4155	I	2638	687	31,460 SF	---	31,460 SF	---	31,460 SF	Yes	---	---	11	
154-WL	JOHN D. TERRY & MILDRED R. TERRY (FEE) & JAMES E. & E. RUTH RICHARDS (LAND CONTRACT)	4156	I	1853 MISC. REC. 123	327 291	26,464 SF	---	26,464 SF	---	26,464 SF	Yes	---	---	11	
155-WL	W. E. BENUA	4902	I	2060	51	* 47.703	---	15.694	---	15.694	---	---	32.089	11, 12, 13 & 24	* Computes 47.813 Ac.
155-WD1	" " "						---	0.030	---	0.030	---	---		25	
155-X	" " "						---	0.109	---	0.109	---	---		12	
155-T	" " "						---	0.028	---	0.028	---	---		12	
*															
157A-WL	ERNEST G. FRITSCH & CO.	144, 142 237, 255	I	2965	400	104.649	1.101	10.285	---	10.285	---	93.263		13 & 14	
157A-T								0.062	---	0.062	---			13	Clean Channel
157A-T1								0.055	---	0.055	---			14	Clean Channel
158-WL	LAURA S. HARDY (LIFE ESTATE TO RETTA SANDUSKY	174	I	1475	405	62.544	0.345	4.468	---	4.468	---	27.296	30.435	14 & 15	
158-T	" " " " " " " "		I					0.302	---	0.302	---			27	Construct Service Road "10"
159A-WL	CLYDE A. CLODFELTER & HELEN O. CLODFELTER	2657	I	1858	585	46.420	---	12.401	---	12.401	---	21.268	12.75(2.4)	15 & 16	
160-T	HAVENWOOD PROPERTY INC.			2337 2032	100 150			0.081	---	0.081	---			24	Temporary Runaround
160-WL1	HAVENWOOD PROPERTY INC.			2839 2830	161 161			15.007	0.220	15.387	---			18 & 19	
160-WL	HAVENWOOD PROPERTY INC.	141, 3741 11, 15, 151 2325, 2522	I	2860 2860	161 287	232.329	---	4.393	---	4.393	---			16	
160-WD	" " " " " " "							1.241	0.634	0.607	---			18 & 24	
160A-WD	WALTER D. SALYER & S. J. SALYER		I	1244	156	62.50	---	4.339	---	4.339	YES	58.161		27	
160A-T	" " " " " " "		I					0.028	---	0.028	---			27	To Construct a Driveway
161A-WL	NATHAN WHEELER	259	I	2237	496	2.000								10	Not Required

FUNDS
I = Interstate & State
1 & City = Interstate, State & City
CO = County

REV.	DATE	DESCRIPTION
	4-17-09	New Owner Parcel 157A-WL
	10-20-09	Added 142SA and 144SA

FRANKLIN COUNTY
FRA-270-22.99 N
LIMITED ACCESS
I-270-5(7) R/W ONLY

[illegible]


FUNDS
I = Interstate & State
I & City = Interstate, State & City
CO = County

SUMMARY OF ADDITIONAL RIGHT OF WAY REQUIRED

SUB TOTAL- COUNTY PARTICIPATION
NO. OF PROPERTIES- 70
NO. OF STRUCTURE PARCELS- 20

FED. RD. DIVISION	STATE	PROJECT
2	OHIO	

FRANKLIN COUNTY
FRA-270-22.99N
I-270-5(7) RW ONLY

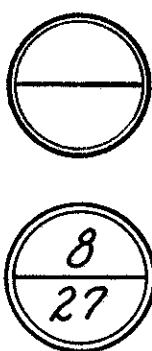

PARCEL NO.	OWNER	AUDITOR PCL. NO.	TYPE FUND	RECORDED		DEED AREA	TOTAL P.R.O.	TOTAL TAKE	P.R.O. IN TAKE	NET TAKE		NET RESIDUE		SHEET NO.	REMARKS
				BOOK	PAGE					LAND	BLDG.	LEFT	RIGHT		
131A	ROY BULLOCK		Co.											23	Not Affected
133-WD	EMIL GAISER & DORA GAISER	51	Co.	1915 886	292 619	10 Ac.	.179Ac.	.329 Ac.	.179Ac.	.150Ac.	—	9.671Ac.	—	22 & 23	
133A	K & Y Co.		Co.											23	Not Affected
133B	ROBERT H. SHEPARD & CAROLYN J. SHEPARD		Co.											23	Not Affected
133C	ROBERT W. KING & BETTY J. KING		Co.											23	Not Affected
133D-WD	KATHERINE L.B. SMITH	146558 146532	Co.	*461	243	118 Ac.	2.570Ac.	1.554Ac.	.848Ac.	.706Ac.	—	—	114.724Ac.	21, 22 & 23	*Also APT. Bk 22 Pg. 56
133E-WD	EURA B. CUMBOW & JAMES CUMBOW	53	Co.	1779 1779	559 560	25Ac.	.449Ac.	.822Ac.	.449Ac.	.373Ac.	—	24.178Ac.	—	22	
133F-WD	PAUL E. BIERLEY & PAULINE J. BIERLEY	892	Co.	2561	231	3Ac.	.168Ac.	.308Ac.	.168Ac.	.140Ac.	—	2.692Ac.	—	22	
133G-WD	FRANCIS W. LEHMAN	890	Co.	1641	505	3Ac.	.169Ac.	.309Ac.	.169Ac.	.140Ac.	—	2.691Ac.	—	21 & 22	
133H-WD	ALPHONSE W. KRAMER & MARY A. KRAMER	893	Co.	1641	557	3Ac.	.169Ac.	.309Ac.	.169Ac.	.140Ac.	—	2.691Ac.	—	21	
133I-WD	LAWRENCE B. KNUVEEN & VELMA KNUVEEN	891 925	Co.	1759	634	2.506Ac.	.148Ac.	.271Ac.	.148Ac.	.123Ac.	—	2.235Ac.	—	21	
133J-WD	EDWIN E. CULP & BONNIE B. CULP	926	Co.	1978	192	2Ac.	.112Ac.	.206Ac.	.112Ac.	.094Ac.	—	1.794Ac.	—	21	
133K-WD	FRANK L. MINIC, BERNADETTE MINIC, & ELIZABETH ANN MINIC	889	Co.	1818	476	2Ac.	.112Ac.	.206Ac.	.112Ac.	.094Ac.	—	1.794Ac.	—	21	
133L-WD	CARL & JANET MORGAN	49	Co.	2902	530	1.010Ac.	.063Ac.	.114Ac.	.063Ac.	.051Ac.	—	.896Ac.	—	21	
133M-WD	ORDELL W. HEDRICK & ANNA E. HEDRICK	2940 2941 2942	Co.	1995	549	3.084Ac.	.189Ac.	.377Ac.	.189Ac.	.188Ac.	—	2.707Ac.	—	20 & 21	
133N-WD	MINONA B. WALLACE	1520	Co.	1208	2	3.105Ac.	.715Ac.	.718Ac.	.371Ac.	.347Ac.	—	2.043Ac.	—	20	
133P-WD	THE WHITE CROSS HOSPITAL ASSOCIATION OF OHIO	146551	Co.	2676	690	81.933 Ac.	3.649 Ac.	2.140Ac.	.844Ac.	1.296Ac.	YES	—	76.988 Ac.	20 & 21	
133P-T	" " " " " "			2915	534			.037 Ac.		.037Ac.	YES			20	Removal of Structure
133Q-WD	CHARLES W. MCCAUGHEY & EDITH G. MCCAUGHEY	146556	Co.	1279	487	1.699Ac.	.129Ac.	.236Ac.	.129Ac.	.107Ac.	—	—	1.463Ac.	21	
133R-WD	CHARLES DAVID MCCAUGHEY & LYNDA MOSS MCCAUGHEY	146722	Co.	2470	585	.991Ac.	.069Ac.	.126Ac.	.069Ac.	.057Ac.	—	—	.865Ac.	21	
133T-WD	RICHARD A. FREEMAN & KATHRYN A. FREEMAN	146571	Co.	2822	671	2.263Ac.	.014Ac.	.025Ac.	.014Ac.	.011Ac.	—	—	2.238Ac.	21	
133V-WD	MICHAEL B. GRIFFITH (T.R.)	146562	Co.	2873	230	3.040Ac.	.135 Ac.	.248 Ac.	.135 Ac.	.113Ac.	—	—	2.792Ac.	21	
133Z-WD	JAMES A. & FRANCIS C. WHITE	146543	Co.	1341	351	9.298 Ac.	.014Ac.	.025Ac.	.014Ac.	.011Ac.	—	—	9.263Ac.	21	
134-WD	WILLIAM N. OWENS & LOLA OWENS	493	*I & Co.	2678	204	14.362Ac.	.258Ac.	.731Ac.	.258Ac.	0.473Ac.	YES	13.631Ac.	—	23	*0.446Ac. Co. Part. 0.285Ac. BPR Part.
134-T	" " " " " "		I					.022Ac.		0.022Ac.	YES			23	*Removal of Structure

All parcels this sheet are 100% Franklin County participation except as noted for 134 WD

REV.	DATE	DESCRIPTION
11-13-68		Rev. Ac. Pct. 133D-WD
1-23-69		Rev. DEED Area Pct. 133P

T.2N., R.17W.

BLENDON TWP
SEC. 4 U.S.M.L.
0 50 100
SCALE IN FEET

T.2N., R.17W.

FED. RD. DIVISION	STATE	PROJECT
2	OHIO	I-270-5(17)114


FRANKLIN COUNTY
FRA-270-2299 N.
LIMITED ACCESS
I-270-5(7) R/W ONLY

AGNES M. RUGG

COLUMBUS & SOUTHERN OHIO
ELECTRIC COMPANY

(121)

9
27

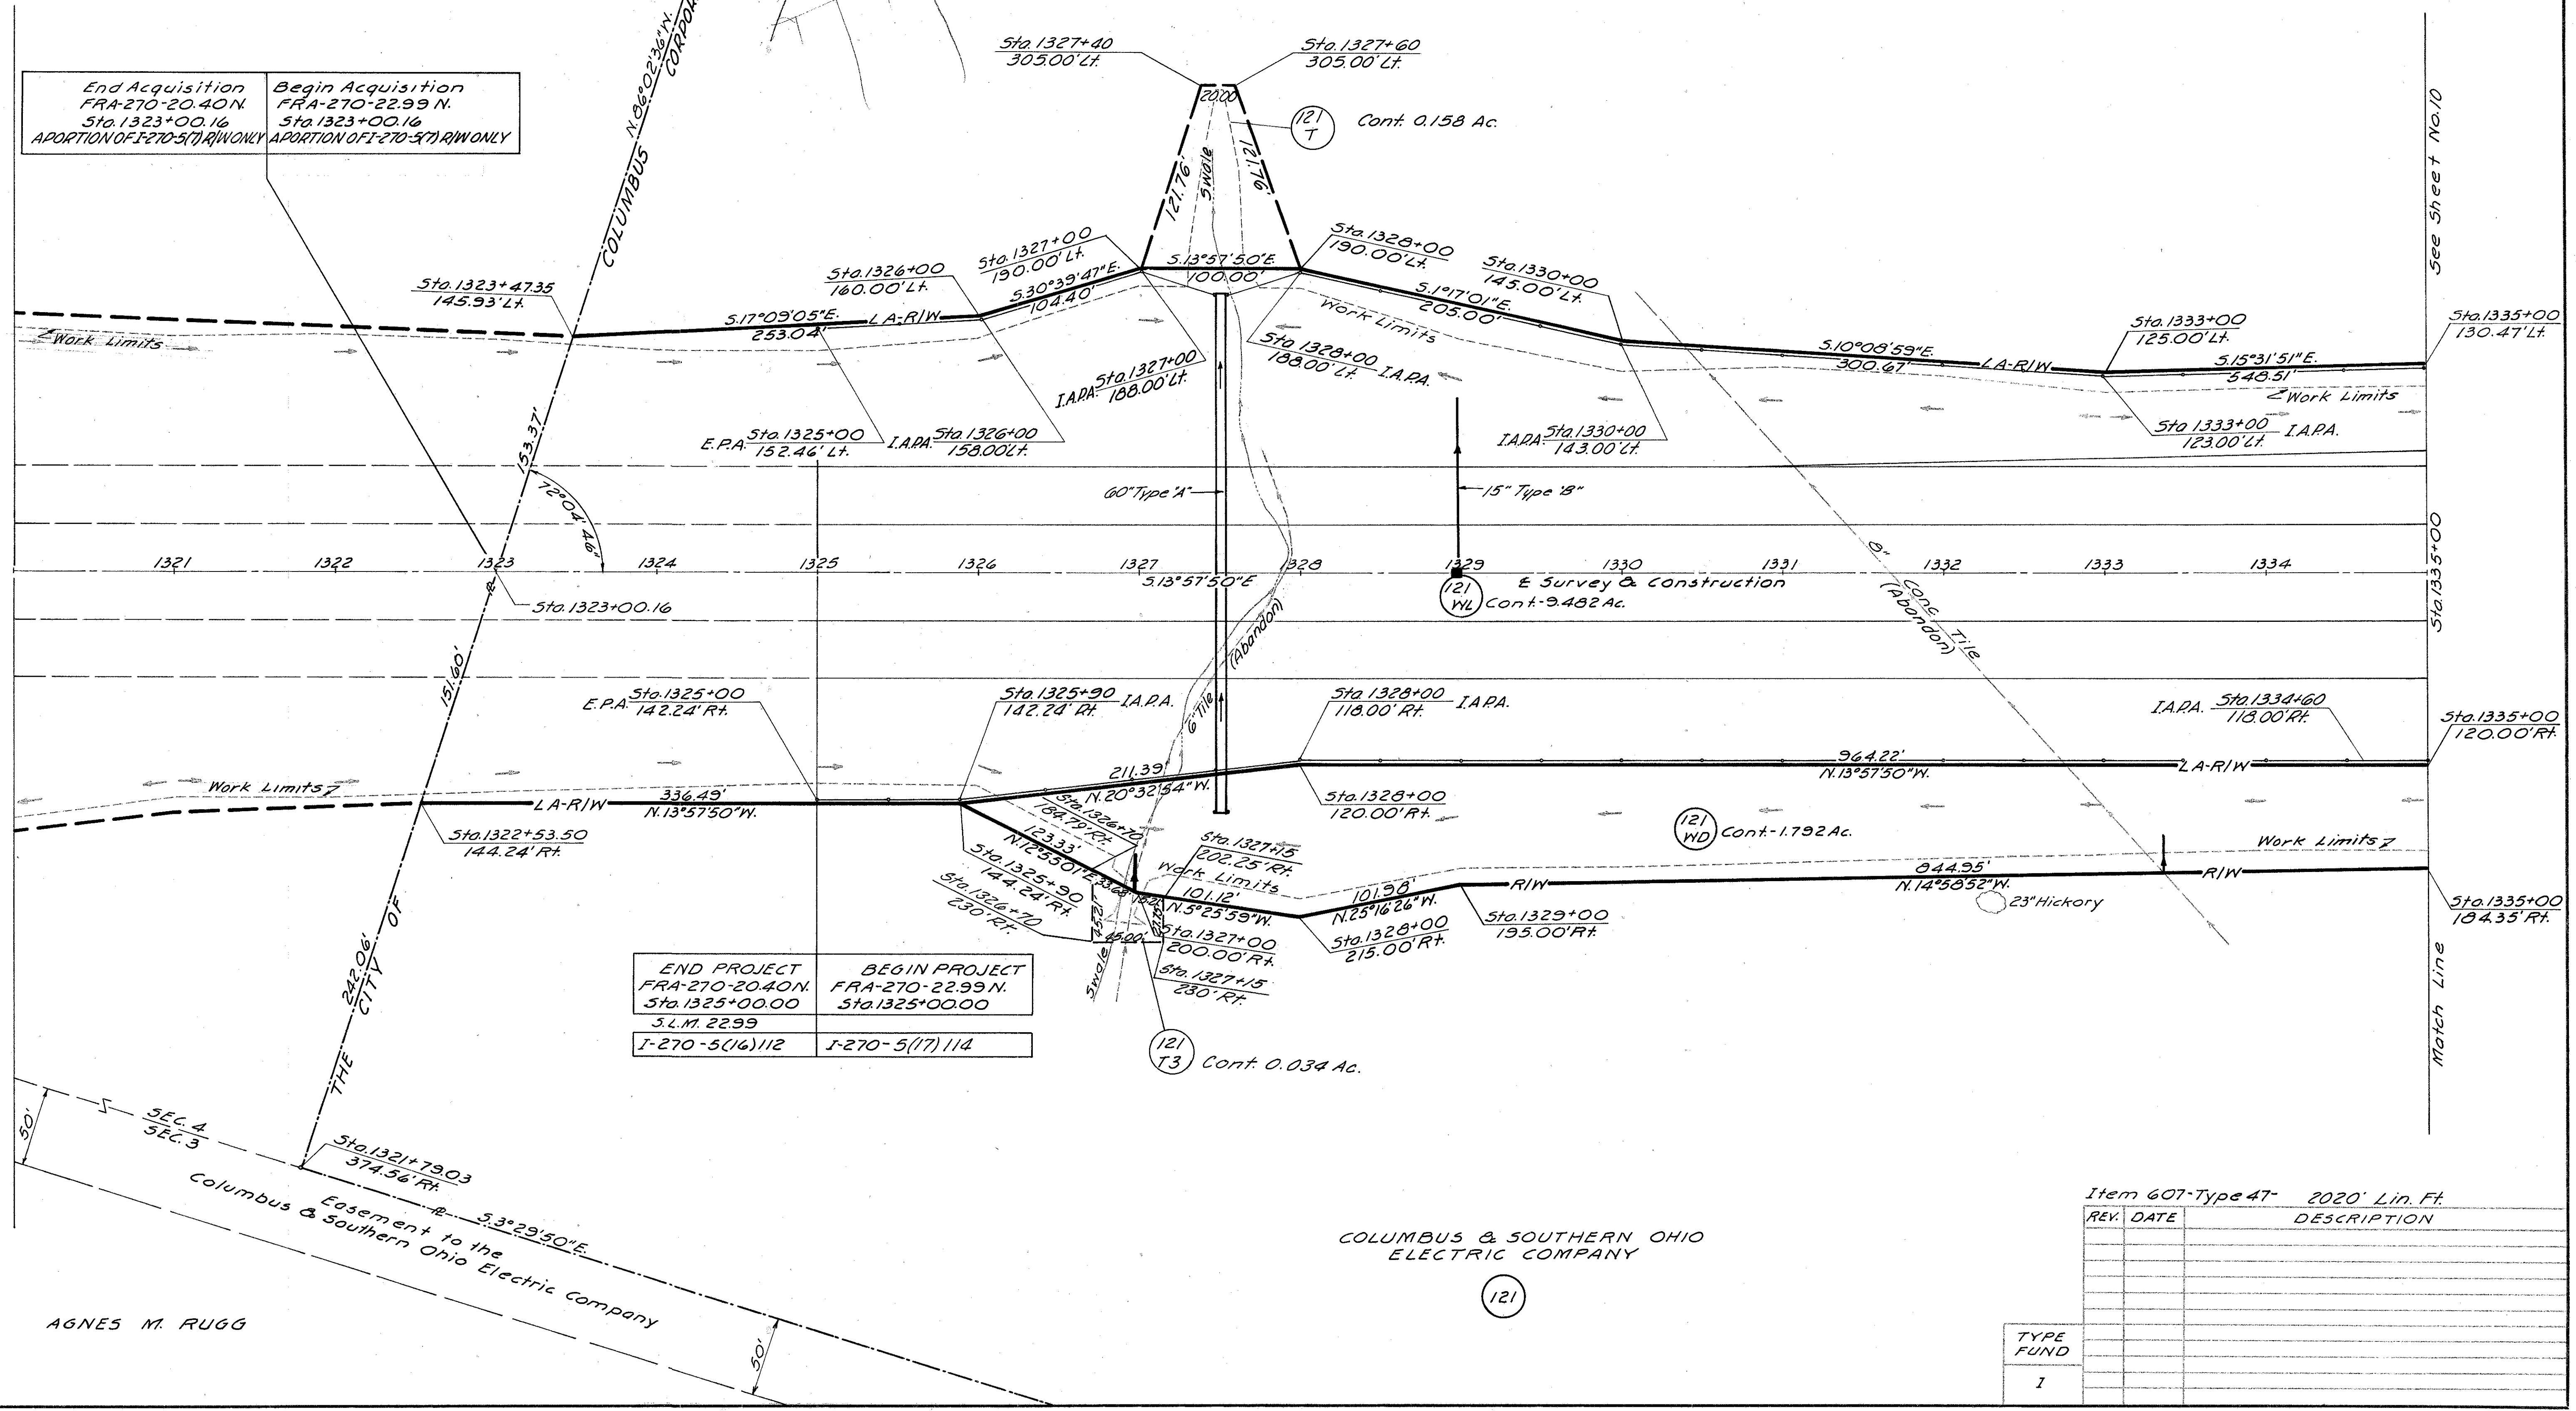

STA. 1320+00 TO STA. 1335+00 R/W

T.2N., R.17W.

BLENDON TWP.
5 E.C. 4, U.S.M.L.

T.2N., R.17W.

0 50 100
SCALE IN FEET

FED. RD. DIVISION	STATE	PROJECT
2	OHIO	E-270-5(17)114

FRANKLIN COUNTY
FRA-270-22.99 N
LIMITED ACCESS
E-270-5(17) R/W ONLY

10
27

COLUMBUS & SOUTHERN
OHIO ELECTRIC COMPANY

(121)
WL

SUMMER & CO.

(136A)
WL

JAMES A. VISINTINE
& R. PATRICK WEST
0.537 Landlocked

1348+57.31
124.35' Lt.

T.P. N. 42° 28' 19" E, 221.81' Lt.

12" Hackberry

10" Hackberry

4" Hackberry

6" Hackberry

Sta. A-1350+00

105.00' Lt.

543° 29' 32" E

144.69'

Sta. A-1348+35.70

120.81' Lt.

Sta. A-1347+00

115.00' Lt.

145.55'

528° 01' 04" E

118.99'

12" Hackberry

10" Hackberry

8" Hackberry

Sta. A-1350+00

103.00' Lt.

I.A.P.A.

103.00' Lt.

A-1350

10" Oak

12" Ash

14" Hackberry

30" Ash

10" Ash

12" Ash

10" Hackberry

12" Hackberry

12" Dead

16" Oak

10" Oak

10" Dead

12" Oak

10" Hackberry

20" Oak

2-10" Ash

3-10" Oak

Cont. 1.267 Ac.

JAMES A. VISINTINE
& R. PATRICK WEST

(137)
WL

Item 607 Type 47, 3060' Lin. Ft.

REV.	DATE	DESCRIPTION
1	11-13-68	Rev. W. Line Rel. 136

TYPE
FUND
1

STA 1335+00 TO STA 1350+00 R/W




STA 1365+00 TO STA 1380+00 R/W

FED. RD. DIVISION	STATE	PROJECT	
2	OHIO	I-270-5(17)114	

FRANKLIN COUNTY
FRA-270-22.99 N
LIMITED ACCESS
I-270-5(7) R/W ONLY

LAURA S. HARDY
(LIFE ESTATE TO RETTA SANDUSKY)

ERNEST G. FRITSCHÉ & CO.

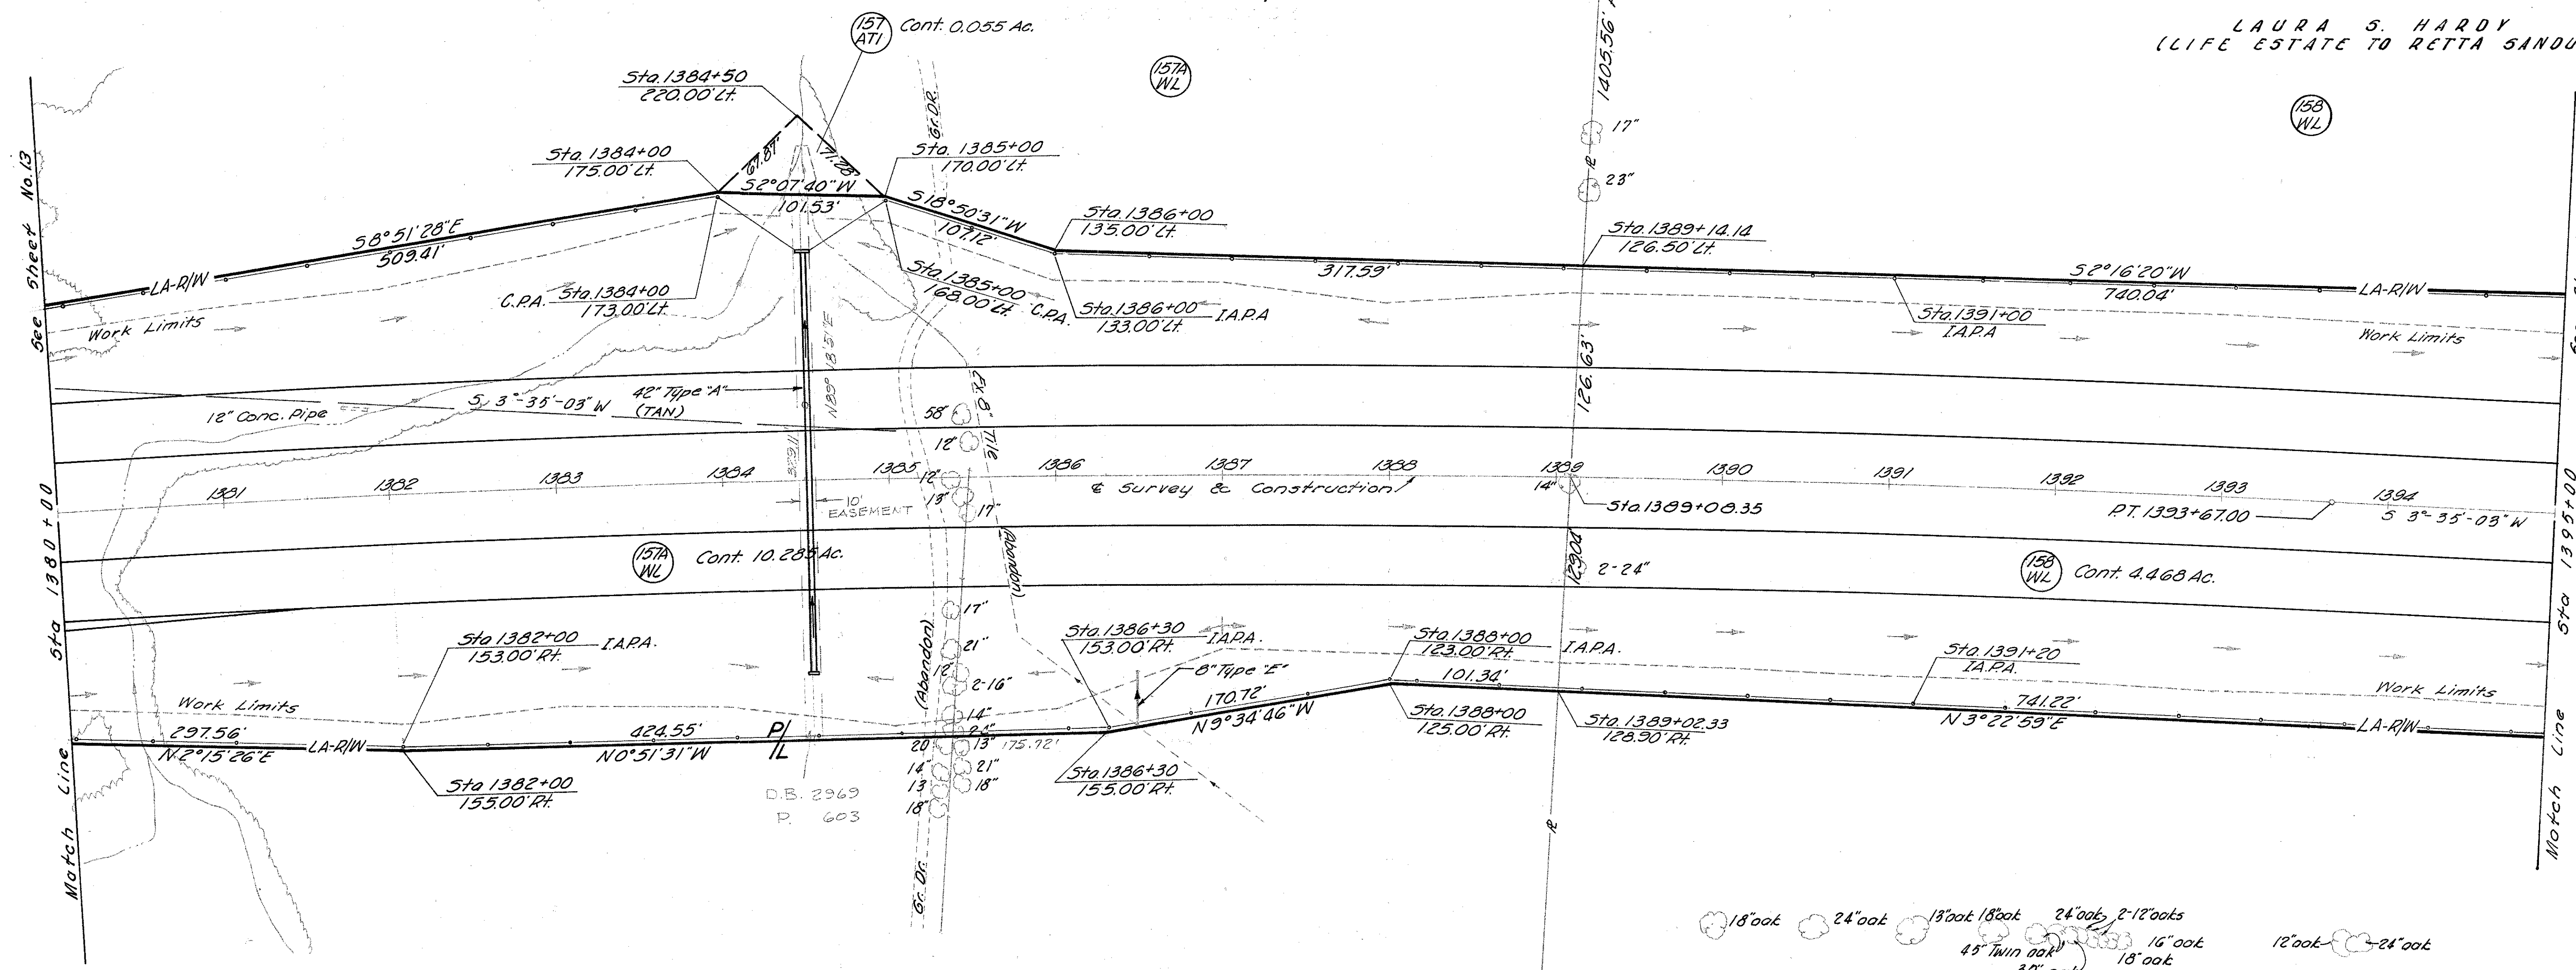

ALADDIN TEMPLE A.A.O.N.M.S.
No R/W Required

LAURA S. HARDY
(LIFE ESTATE TO RETTA SANDUSKY)

I-270
CURVE DATA
P.I. Sta 1375+01.68
Δ = 17°-32'-53" Rt.
D = 0°-28'
R = 12,277.67'
L = 3760.30'
T = 1894.99'
E = 145.38'

REV.	DATE	DESCRIPTION
	4-17-69	New Owner Parcel 157A-W

[illegible]

STA 1380+00 TO STA 1395+00 R/W



159
WA

158
7M
WL

Match Line

7M
158

THE CITY OF 5.86° 13' 30" E.

Y OF 5.86° 13' 30" E.

I.

THE

289.52' Prop. Corner to R/W Line

I.P. Fnd.

CLYDE A. CLODFELTER
 & HELEN D. CLODFELTER
 12.751 Ac. Landlocked

159
WL

Item 607 Type 47 3002 Lin. Ft.

[illegible]

STA 1395+00 TO STA 1410+00 R/W

T1N., R.17W.


MIFFLIN TWP.
SEC. 1, U.S.M.L.
SCALE IN FEET
0 50 100

T1N., R.17W.

FED. RD. DIVISION	STATE	PROJECT
2	OHIO	F-270-5(17)114

FRANKLIN COUNTY
FRA-270 - 22.99 N
LIMITED ACCESS
F-270-5(7) R/W ONLY

17
27

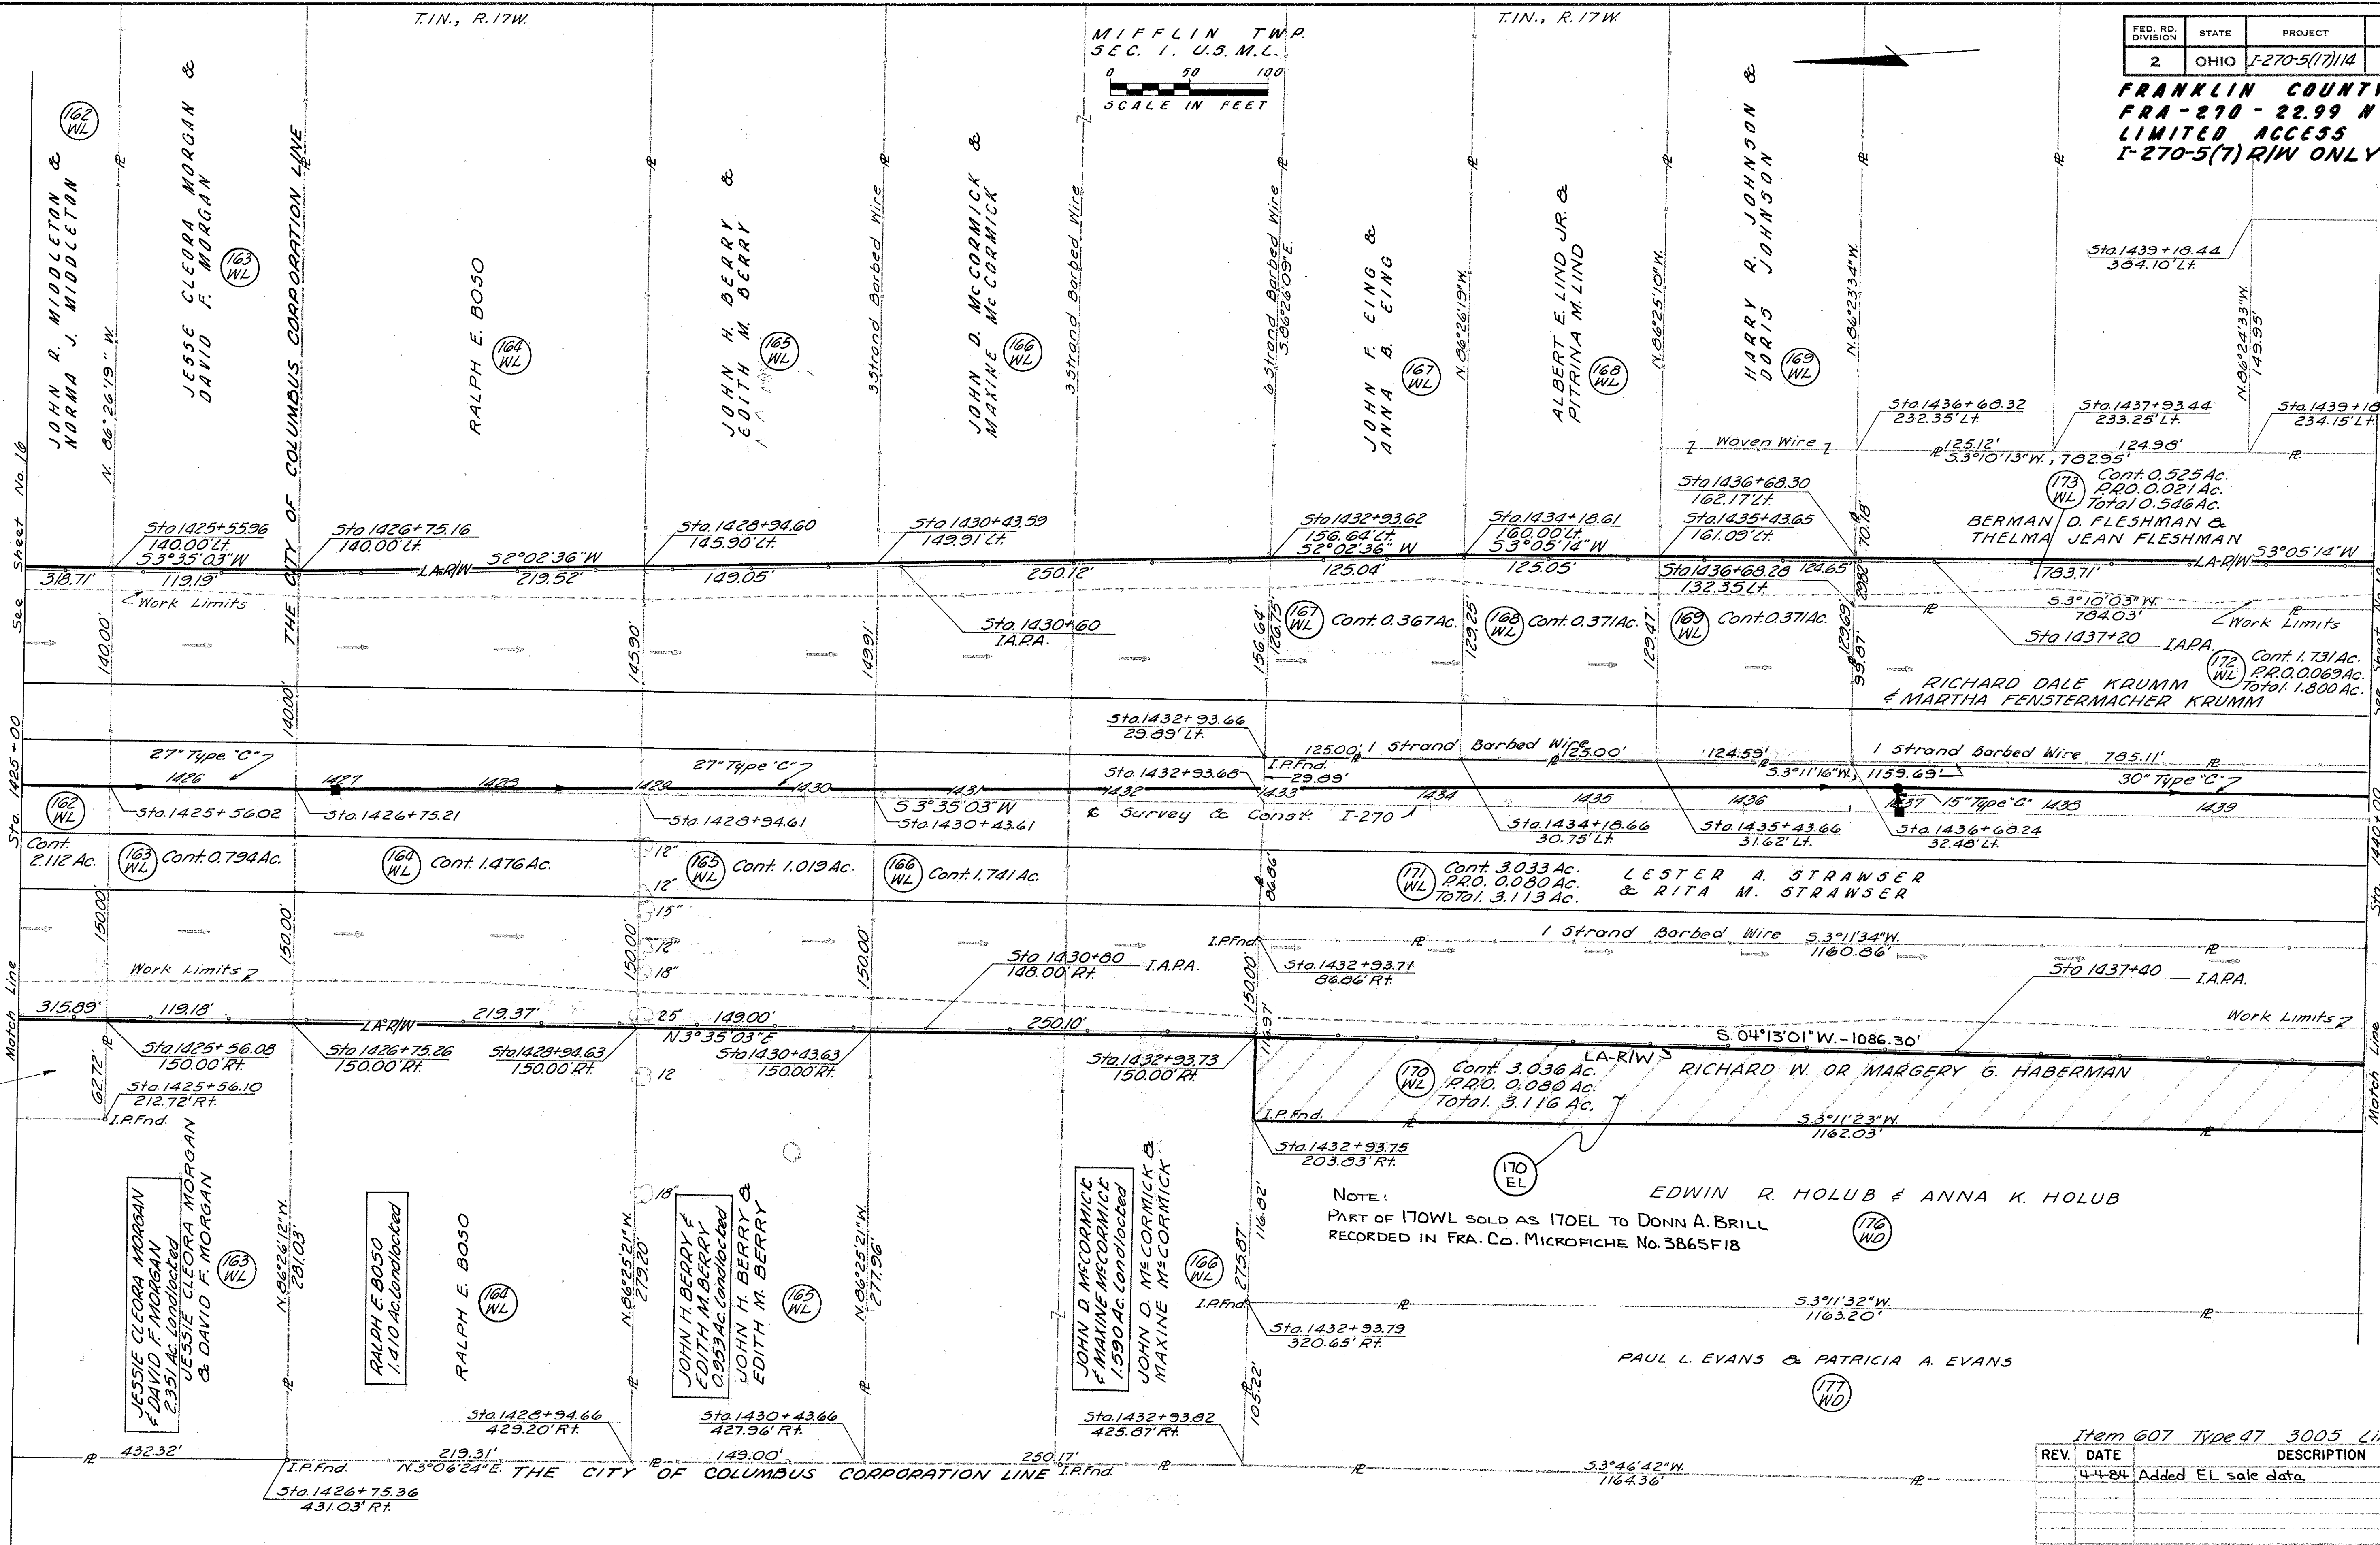

NOTE:
PART OF 170WL SOLD AS 170EL TO DONN A. BRILL
RECORDED IN FRA. Co. MICROFICHE No. 3865F18

REV.	DATE	DESCRIPTION
1	4-4-84	Added EL sale data.

TYPE
FUND
I

STA 1425+00 TO STA 1440+00 R/W




T.1N, R.17W.

MIFFLIN TWP.
SEC. 1, U.S.M.L.
0 50 100
SCALE IN FEET

T.1N, R.17W.

FED. RD. DIVISION	STATE	PROJECT
2	OHIO	I-270-5(7)114

FRANKLIN COUNTY
FRA-270-22.99 N
LIMITED ACCESS
I-270-5(7) R/W ONLY

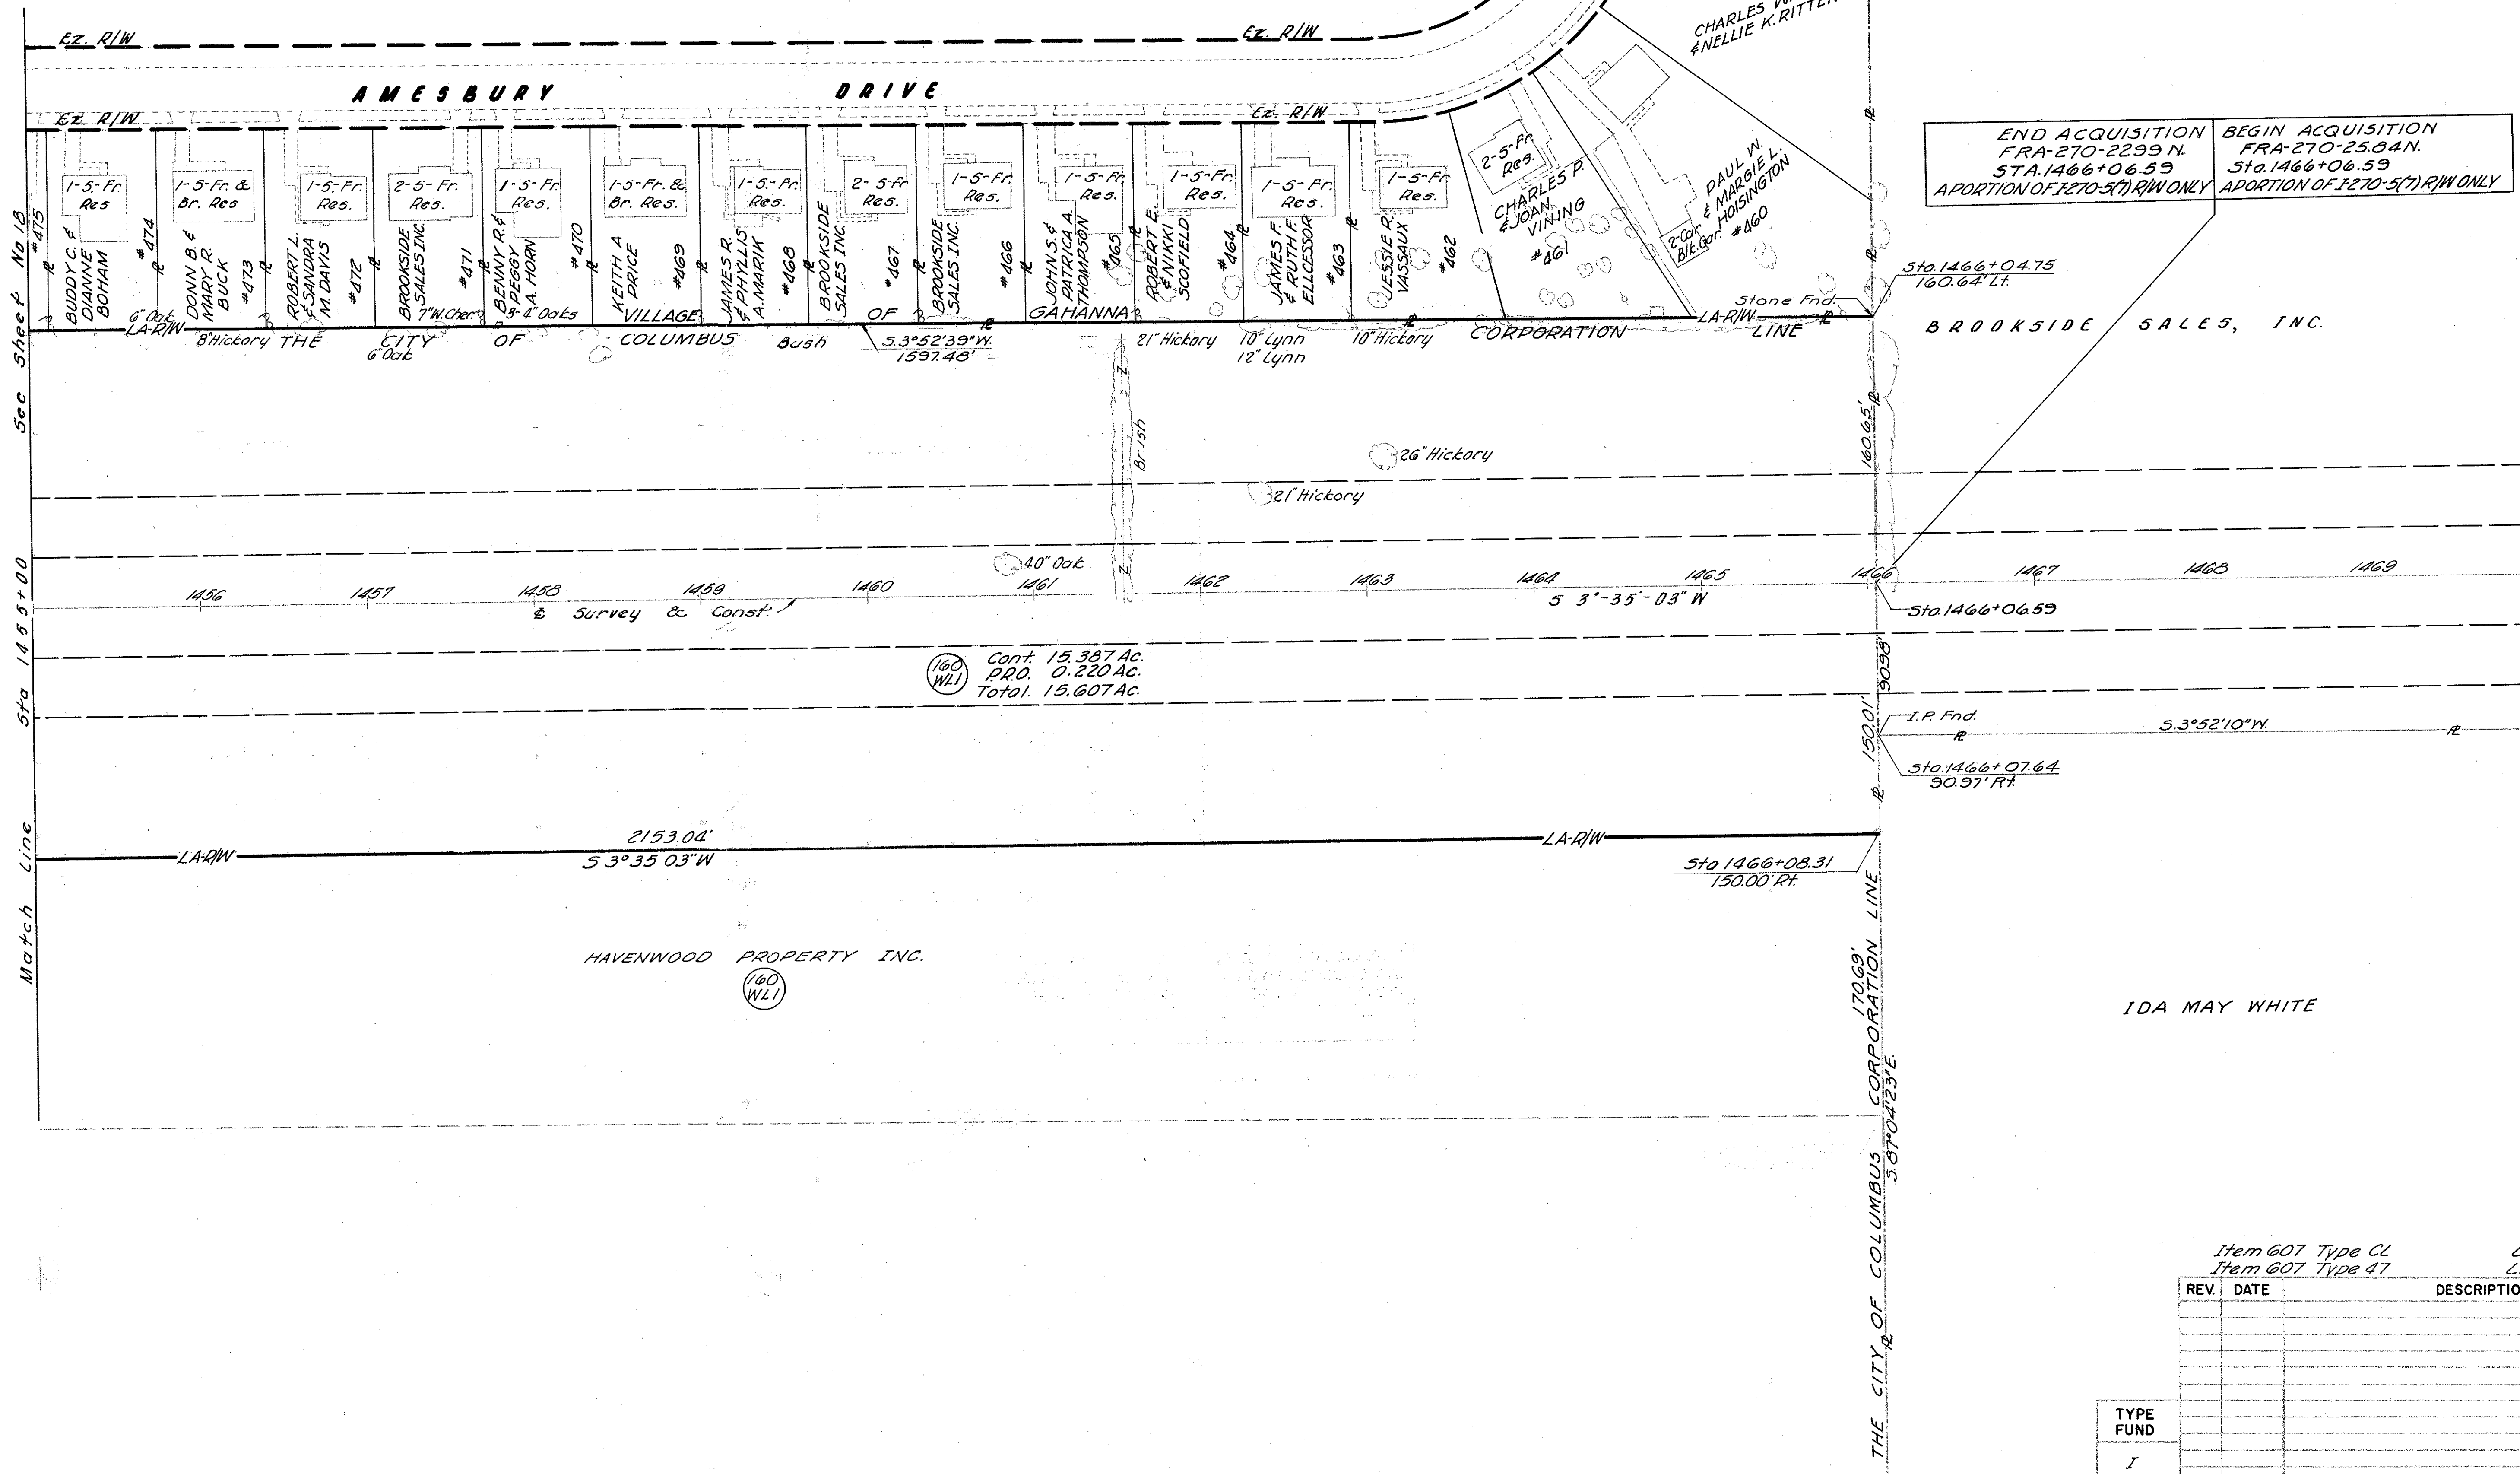

END ACQUISITION
FRA-270-22.99 N.
STA. 1466+06.59
APORTION OF I-270-5(7) R/W ONLY

BEGIN ACQUISITION
FRA-270-25.84 N.
Sta. 1466+06.59
APORTION OF I-270-5(7) R/W ONLY

Sta. 1466+04.75
160.64' LT.

BROOKSIDE SALES, INC.

Sta. 1466+06.59

I.P. Fnd.
Sta. 1466+07.64
90.97' RT.

Sta. 1466+08.31
150.00' RT.

Item 607 Type CL
Item 607 Type 47

Lin. Ft.
Lin. Ft.

REV. DATE DESCRIPTION


TYPE
FUND

STA 1455+00 TO STA 1470+00 R/W

FED. RD. DIVISION	STATE	PROJECT	
2	OHIO		

21
27

0 50 100
Scale in feet

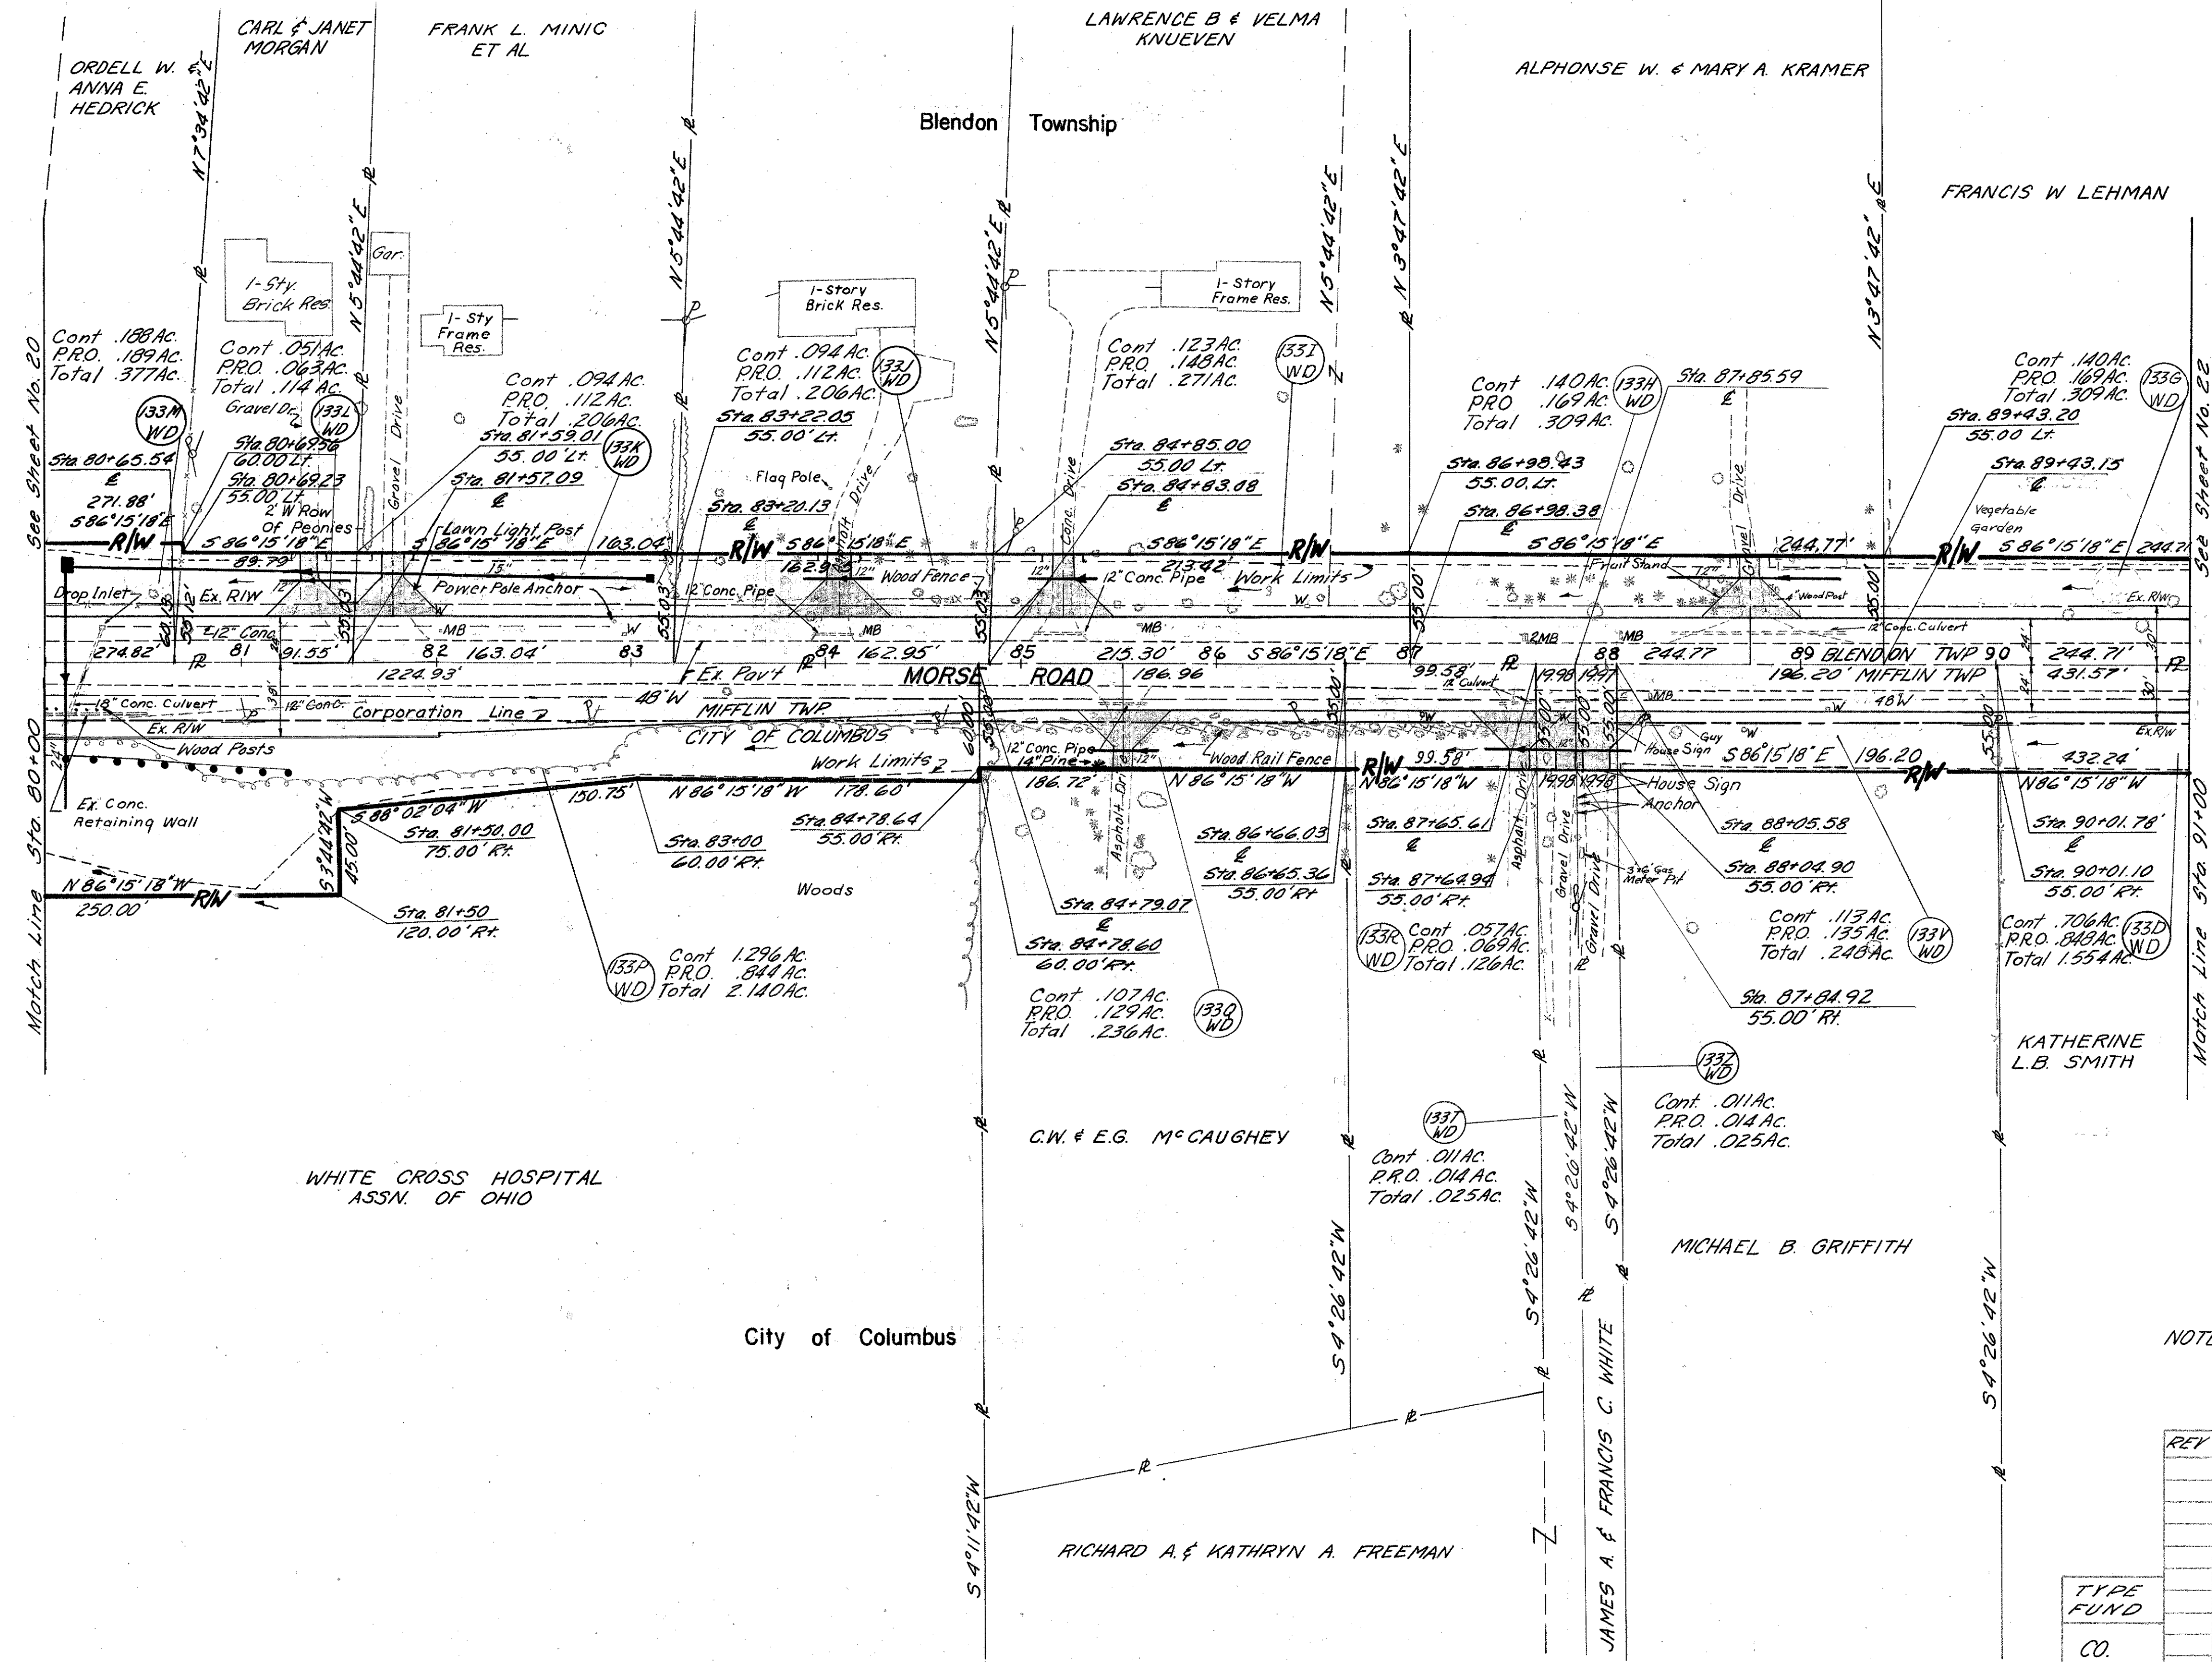


NOTE: All Stationing and Offsets are Referenced to $\pm$ Survey and Construction

[illegible]

MORSE ROAD STA. 80+00 TO STA. 91+00 R/W

FED. RD. DIVISION	STATE	PROJECT
2	OHIO	

FRANKLIN COUNTY
FRA-270-22.99N
I-270-5(7) R/W ONLY

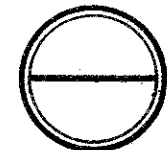

22
27

BLENDON TWP.
SEC. 3 US. ML.
T. 2N. R. 17W.

PI Sta 94+33.35
I.P. 4-0°00'54" Rt.

Blendon Township

EURA B. CUMBOW

EMIL & DORA
GAISER

FRANCIS W.
LEHMAN

PAUL & PAULINE J.
BIERLEY

Cont. 140 AC.
P.R.O. 168 AC.
Total 308 AC.

Cont. 140 AC.
P.R.O. 168 AC.
WD Total 308 AC.

Sta 91+87.91
55.00' LT.

Sta 91+87.86

S 86°15'18"E

244.71'

Ex. R/W

10' Brick Headwall

92

S 86°15'18"E

Ex. R/W

N 86°15'13"W

432.24'

16' Tree

Gravel Drive

Power Pole Anchor

Top of 48" W/L

94+60 18.7' Rt.

Sta 94+33.35

55.00' LT. (BK.)

4" Tile with 12" Overflow Pipe at end

Leach Bed (Approx.)

1-Story Frame Res.

Apple Orchard

Average Tree Growth 10" Dia.

S 86°14'14"E

649.68'

Sta 94+33.80

55.00' LT.

Sta 94+30.30

Cont. 373 AC.
P.R.O. 449 AC.
Total 822 AC.

Cont. 150 AC.
P.R.O. 179 AC.
Total 329 AC.

Sta 100+83.48

55.00' LT.

Sta 100+83.39

0.03' Rt.

1-Story Frame Res.

Vegetable Garden

16" Apple

Light

2-Story Brick Res.

Mail Box

12" Tree

16" Buckeye

6" Clay Pipe

259.53'

Ex. R/W

N 86°14'14"E

798.75'

City of Columbus

KATHERINE L.B. SMITH

Regional Planning Commission B.M.

Elev. 860.36

Air Release Valve & M.H.

96+36

Work Limits

Corporation Line

City of Columbus

MIFFLIN TWP.

Township Line

650.04'

99

S 86°14'14"E

Survey & Construction

799.64'

100

S 86°14'14"E

259.53'

Ex. R/W

N 86°14'14"W

798.75'

City of Columbus

KATHERINE L.B. SMITH

Regional Planning Commission B.M.

Elev. 860.36

Air Release Valve & M.H.

96+36

Work Limits

Corporation Line

City of Columbus

MIFFLIN TWP.


Township Line

650.04'

99

S 86°14'14"E

Survey & Construction

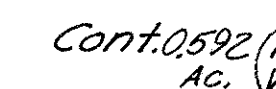

BLENDON TWP
SEC. 4 U.S.M.L.
T.2N R.17W.

WILLIAM N. OWENS
& LOLA OWENS

THEODORE W. PARKE
& J. RUTH PARKE

COLOMET INC

JAMES A. VISINTINE &
R. PATRICK WEST

END COUNTY PART.	BEGIN B.P.R. PART.
---------------------	-----------------------

2200 122111 2200

11101611 21110 218.106100

MATCH LINE STA. 30+00 SEE SHEET No. 25



4.40
Rt. 1
Service Rd. "6A" SEE SHEET NO. 25

MORSE ROAD STA. 102+00 TO STA 117+00 R/W

[illegible]



24
27

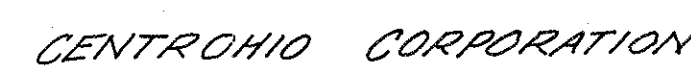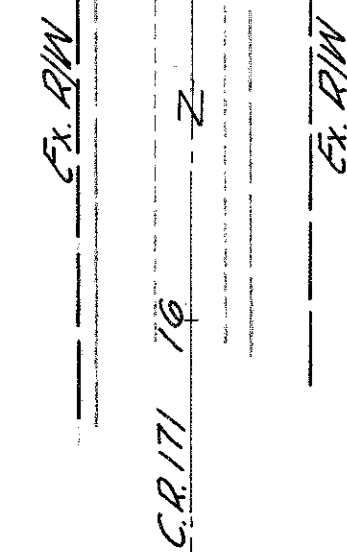

MIFFLIN TWP.
SEC. 1 U.S.M.L.
T. 1 N. R. 17 W.


TYPE
FUND
I & CO.

MORSE ROAD STA. 133+00 to STA. 140+00 R/W


BLENDON TWP.
SEC. 3 & 4 U.S.M.L.
T. 2 N. R. 17 W.
SCALE IN FEET
0 50 100

MIFFLIN TWP.
SEC. 1 U.S.M.L.
T. 1 N. R. 17 W.
SCALE IN FEET
0 50 100

FED. RD. DIVISION	STATE	PROJECT	
2	OHIO	F-270-5(17)114	
FRANKLIN COUNTY FRA-270-22.99 N I-270-5(7) R/W ONLY			
25 27			

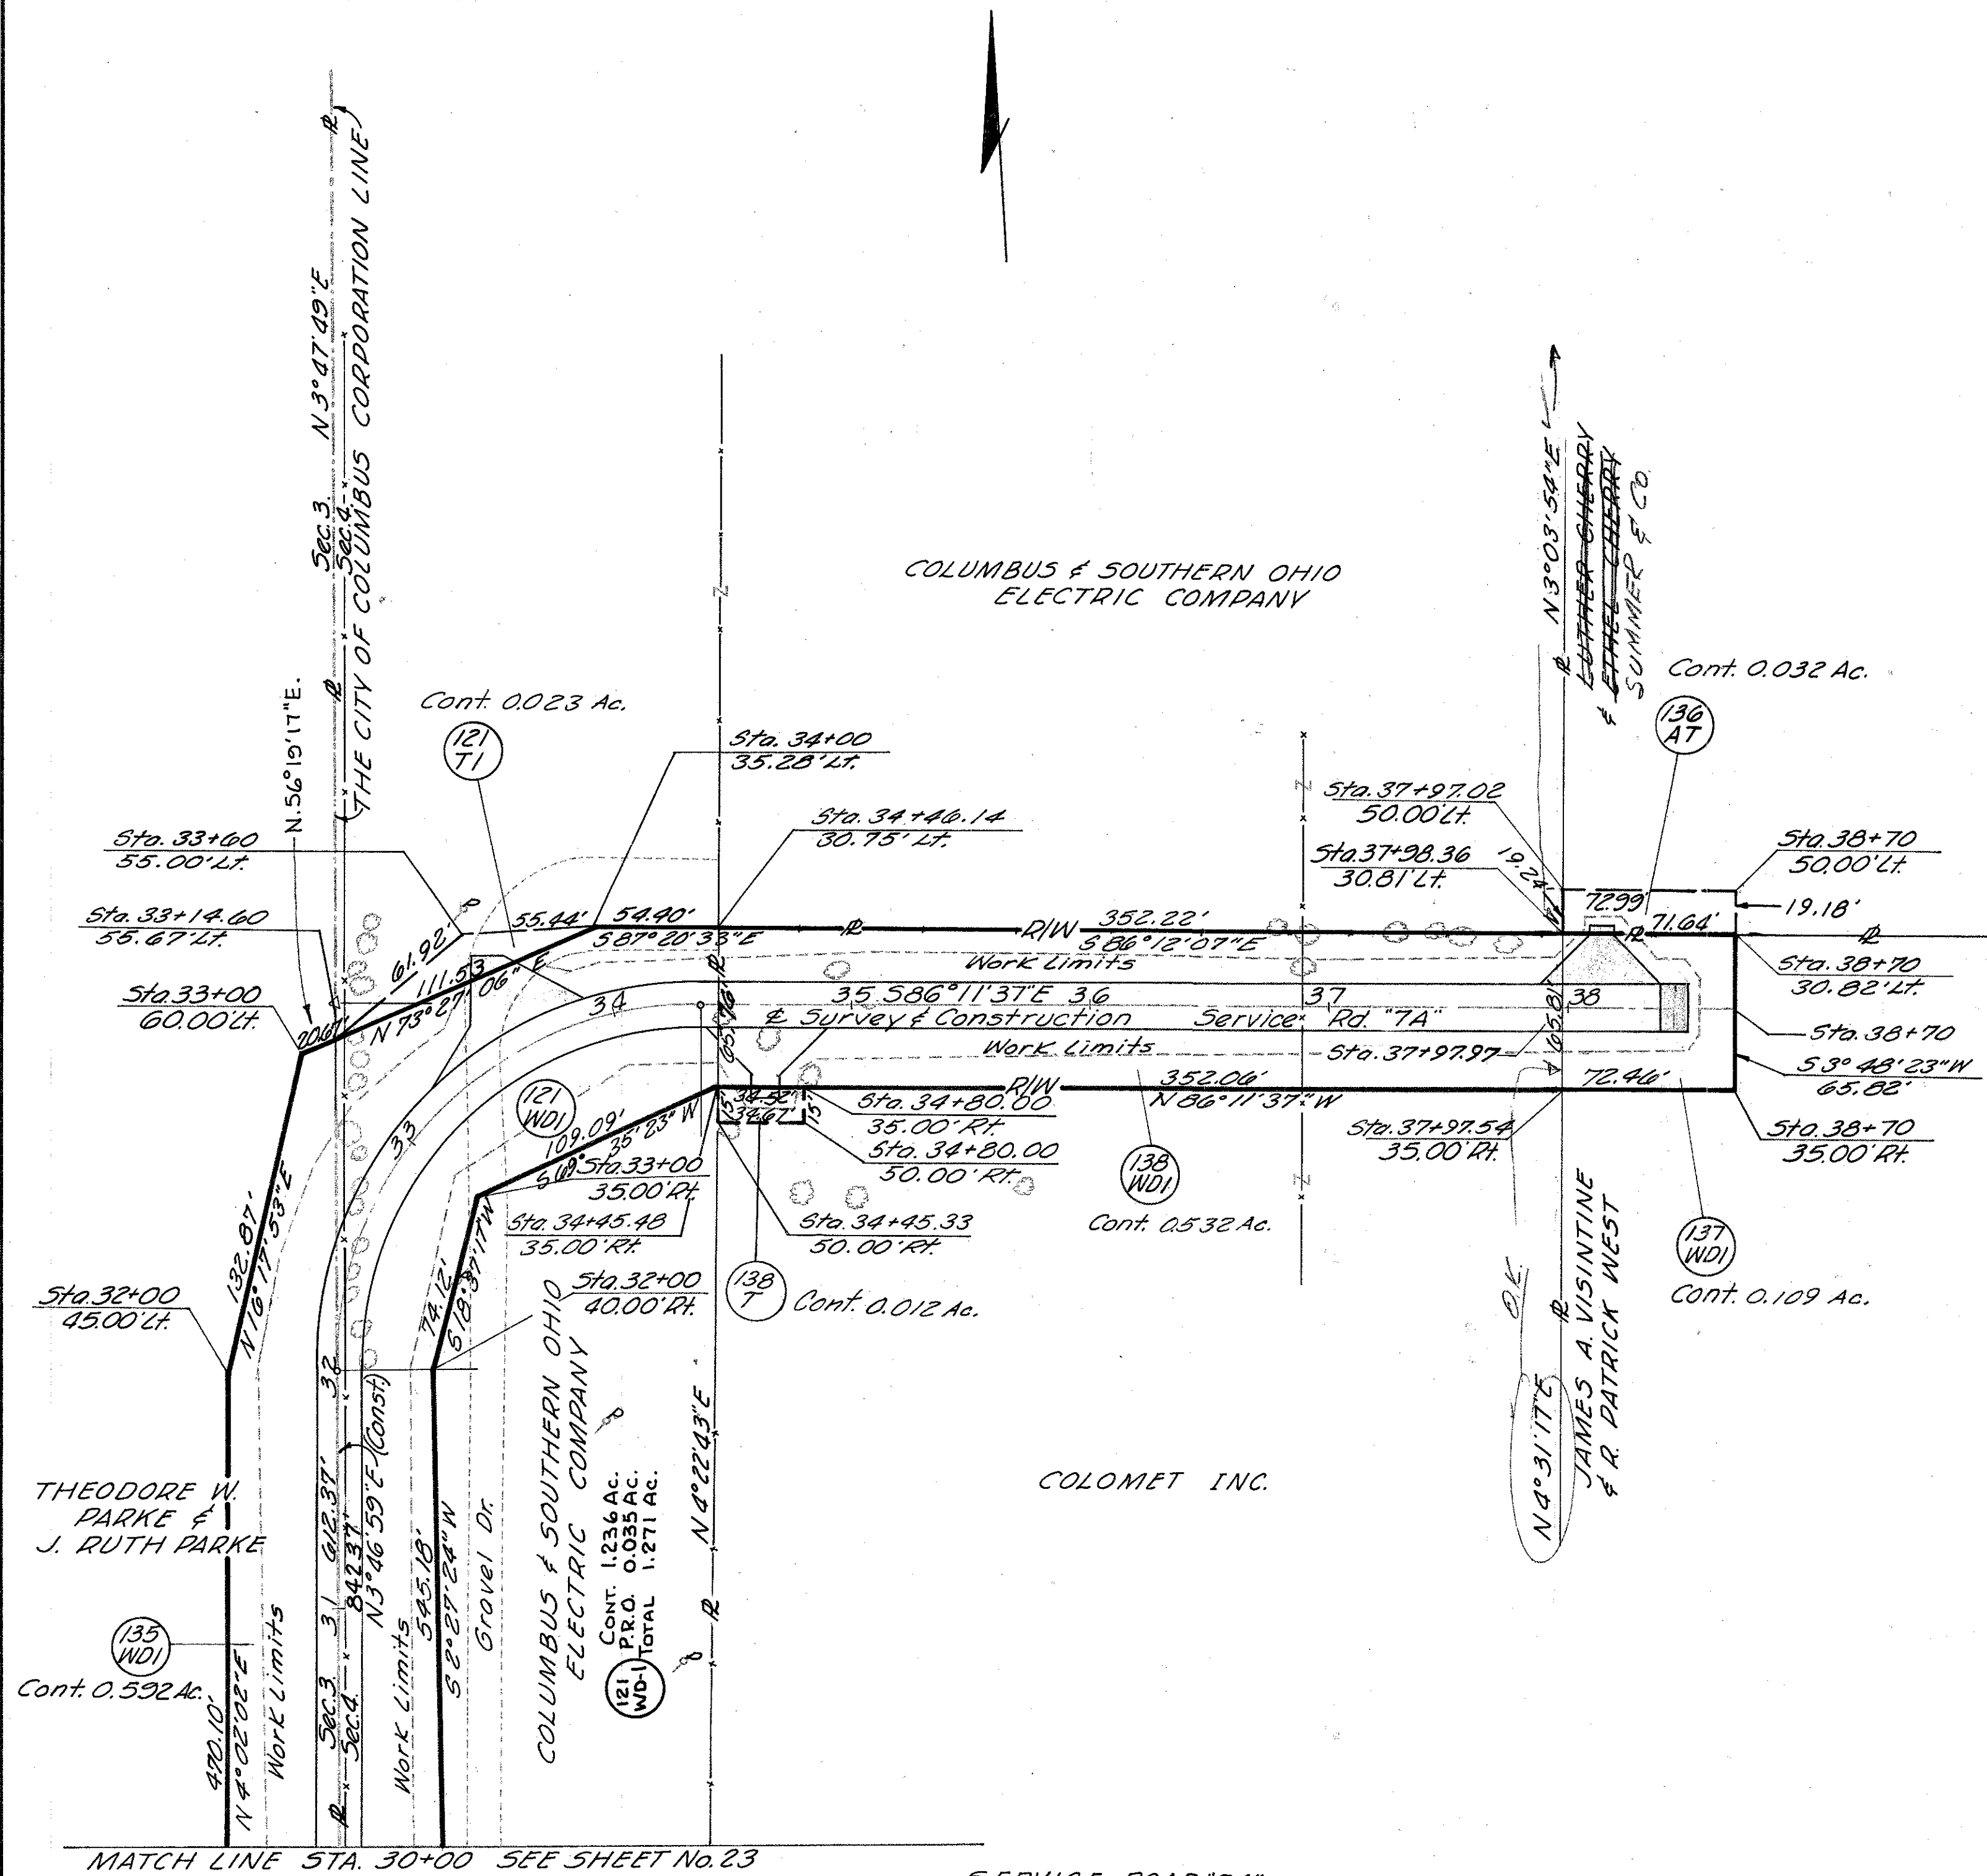

SERVICE ROAD "7A"
CURVE DATA
P.I. Sta. 33+51.42
 $\Delta = 90^{\circ} 01' 24''$
 $\Delta = 38^{\circ} 11' 50''$
 $R = 150'$
 $L = 235.68'$
 $T = 150.06'$
 $E = 62.40'$
 $PC = 32+01.36$
 $PT = 34+37.04$

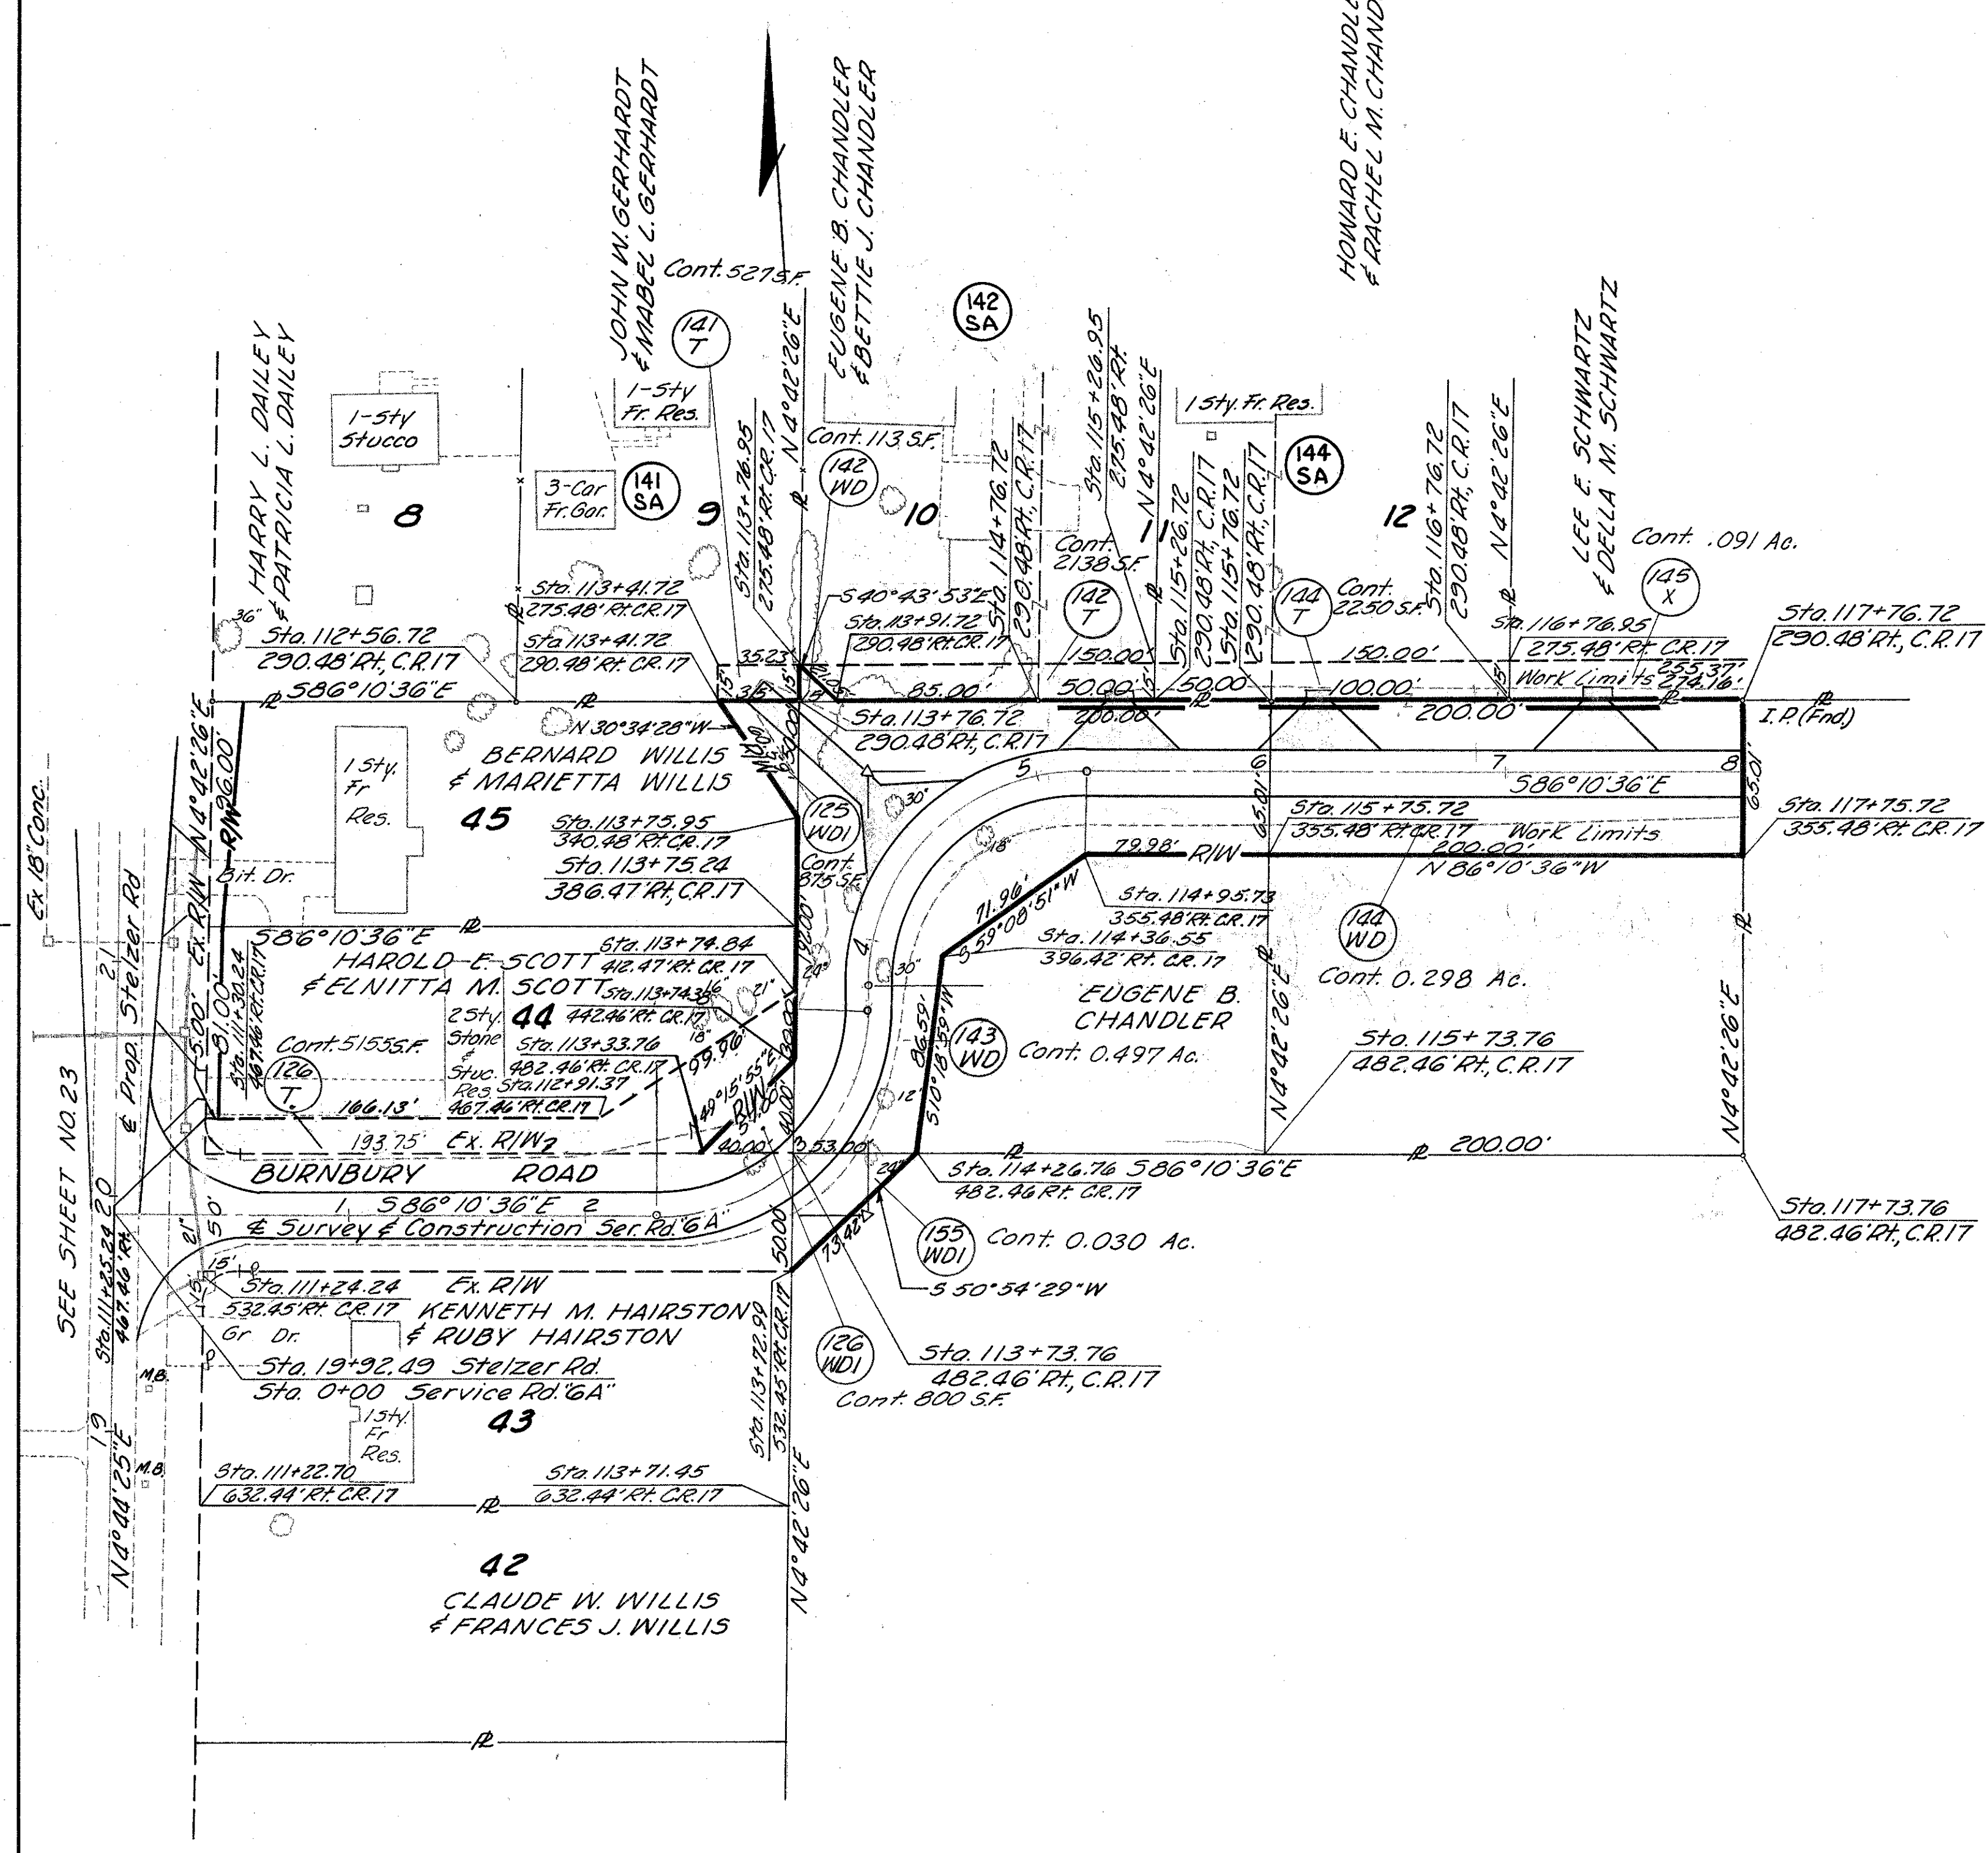

SERVICE ROAD "6A"
CURVE DATA
P.I. Sta. 4+19.01
 $\Delta = 89^{\circ} 06' 58''$
 $\Delta = 63^{\circ} 39' 43''$
 $R = 90.00'$
 $L = 139.98'$
 $T = 88.62'$
 $E = 36.31'$
 $PC = Sta. 2+30.39$
 $PT = Sta. 3+70.37$

SERVICE ROAD "6A"
CURVE DATA
P.I. Sta. 4+68.75
 $\Delta = 89^{\circ} 06' 58''$
 $\Delta = 63^{\circ} 39' 43''$
 $R = 90.00'$
 $L = 139.98'$
 $T = 88.62'$
 $E = 36.31'$
 $PC = Sta. 3+80.13$
 $PT = Sta. 5+20.11$

REV.	DATE	DESCRIPTION
10-18-68		REVISED AREA 121WD-1
11-13-68		Rev. Bearing W. Line Pct. 136
2-26-69		Revised bearing 135WD-1
10-30-69		Added 141SA, 142SA & 144SA

TYPE	FUND
I	

SERVICE ROADS 6A & 7A R/W

FRANKLIN COUNTY
FRA-270- 22.99 N
I-270-5(7) R/W ONLY

