

185	244	311
186	245	312
187	246	313


Water Main

- Water: Other
- Main: In Service
- Main: Emerg Connect
- Main: Out of Service
- Main: Abandoned
- Main: Proposed
- HydrantLateral: In Service
- HydrantLateral: Abandoned
- Raw: In Service
- Raw: Out of Service
- Raw: Abandoned
- Sludge: In Service


Water Hydrant

- Others
- Columbus
- NOT City of Columbus

Scale
0 100 200
Feet

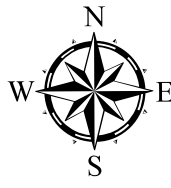

While every reasonable effort has been made to ensure the accuracy of this information, it is provided without warranty of any kind, whether expressed or implied. The City of Columbus assumes no liability arising from any use of this information and is not responsible for its accuracy or completeness. Those using this information for any reason are solely responsible for its use and do so at their own risk.

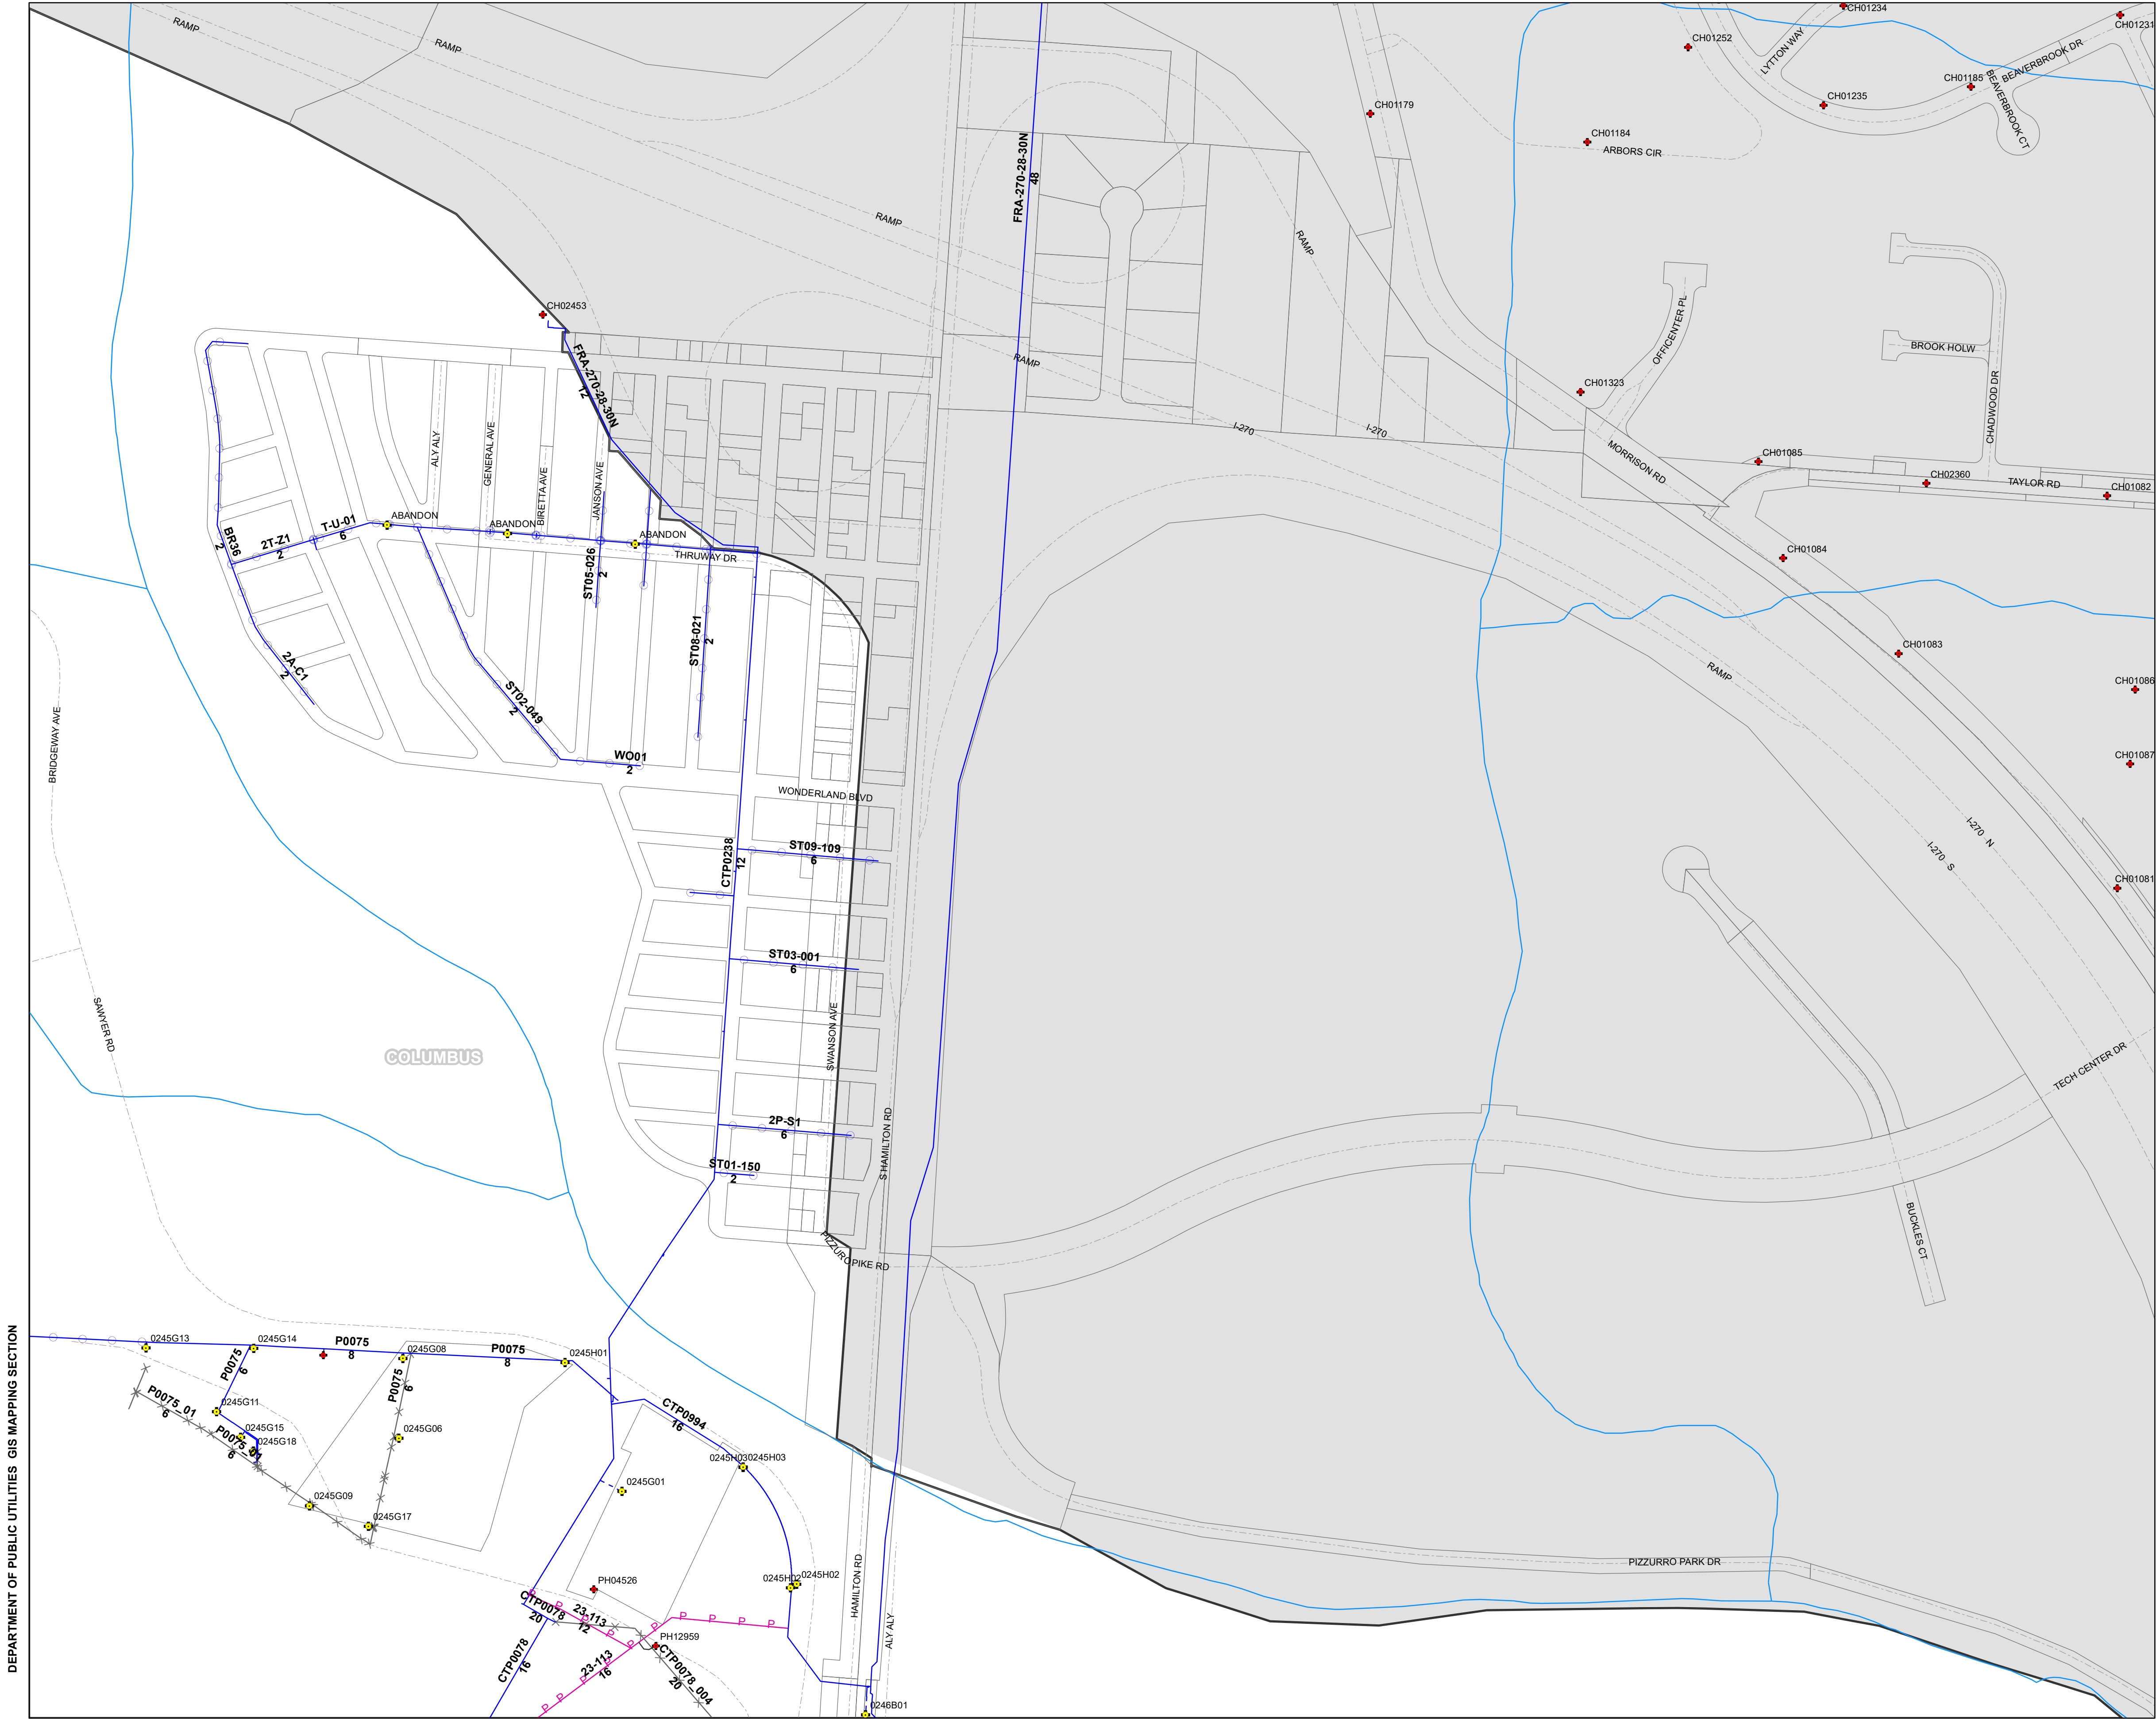

CREATED: 6/10/2025