


408	407	406
493	492	491
586	585	584


Lighting Atlas Index

Legend

- H-Frame Pole
- Non-Wood Power Pole
- Non-Wood Streetlight Pole
- Tower Pole
- Wood Power Pole
- Wood Streetlight Pole
- Light
- Arealight
- Light Controller
- Overhead Streetlight Conductor
- Underground Lighting Conductor
- County
- Not City of Columbus

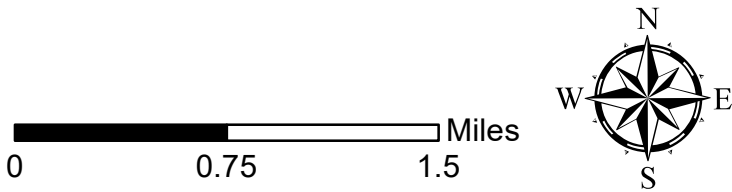

While every reasonable effort has been made to ensure the accuracy of this information, it is provided without warranty of any kind, whether expressed or implied. The City of Columbus assumes no liability arising from any use of this information and is not responsible for its accuracy or completeness. Those using this information for any reason are solely responsible for its use and do so at their own risk.

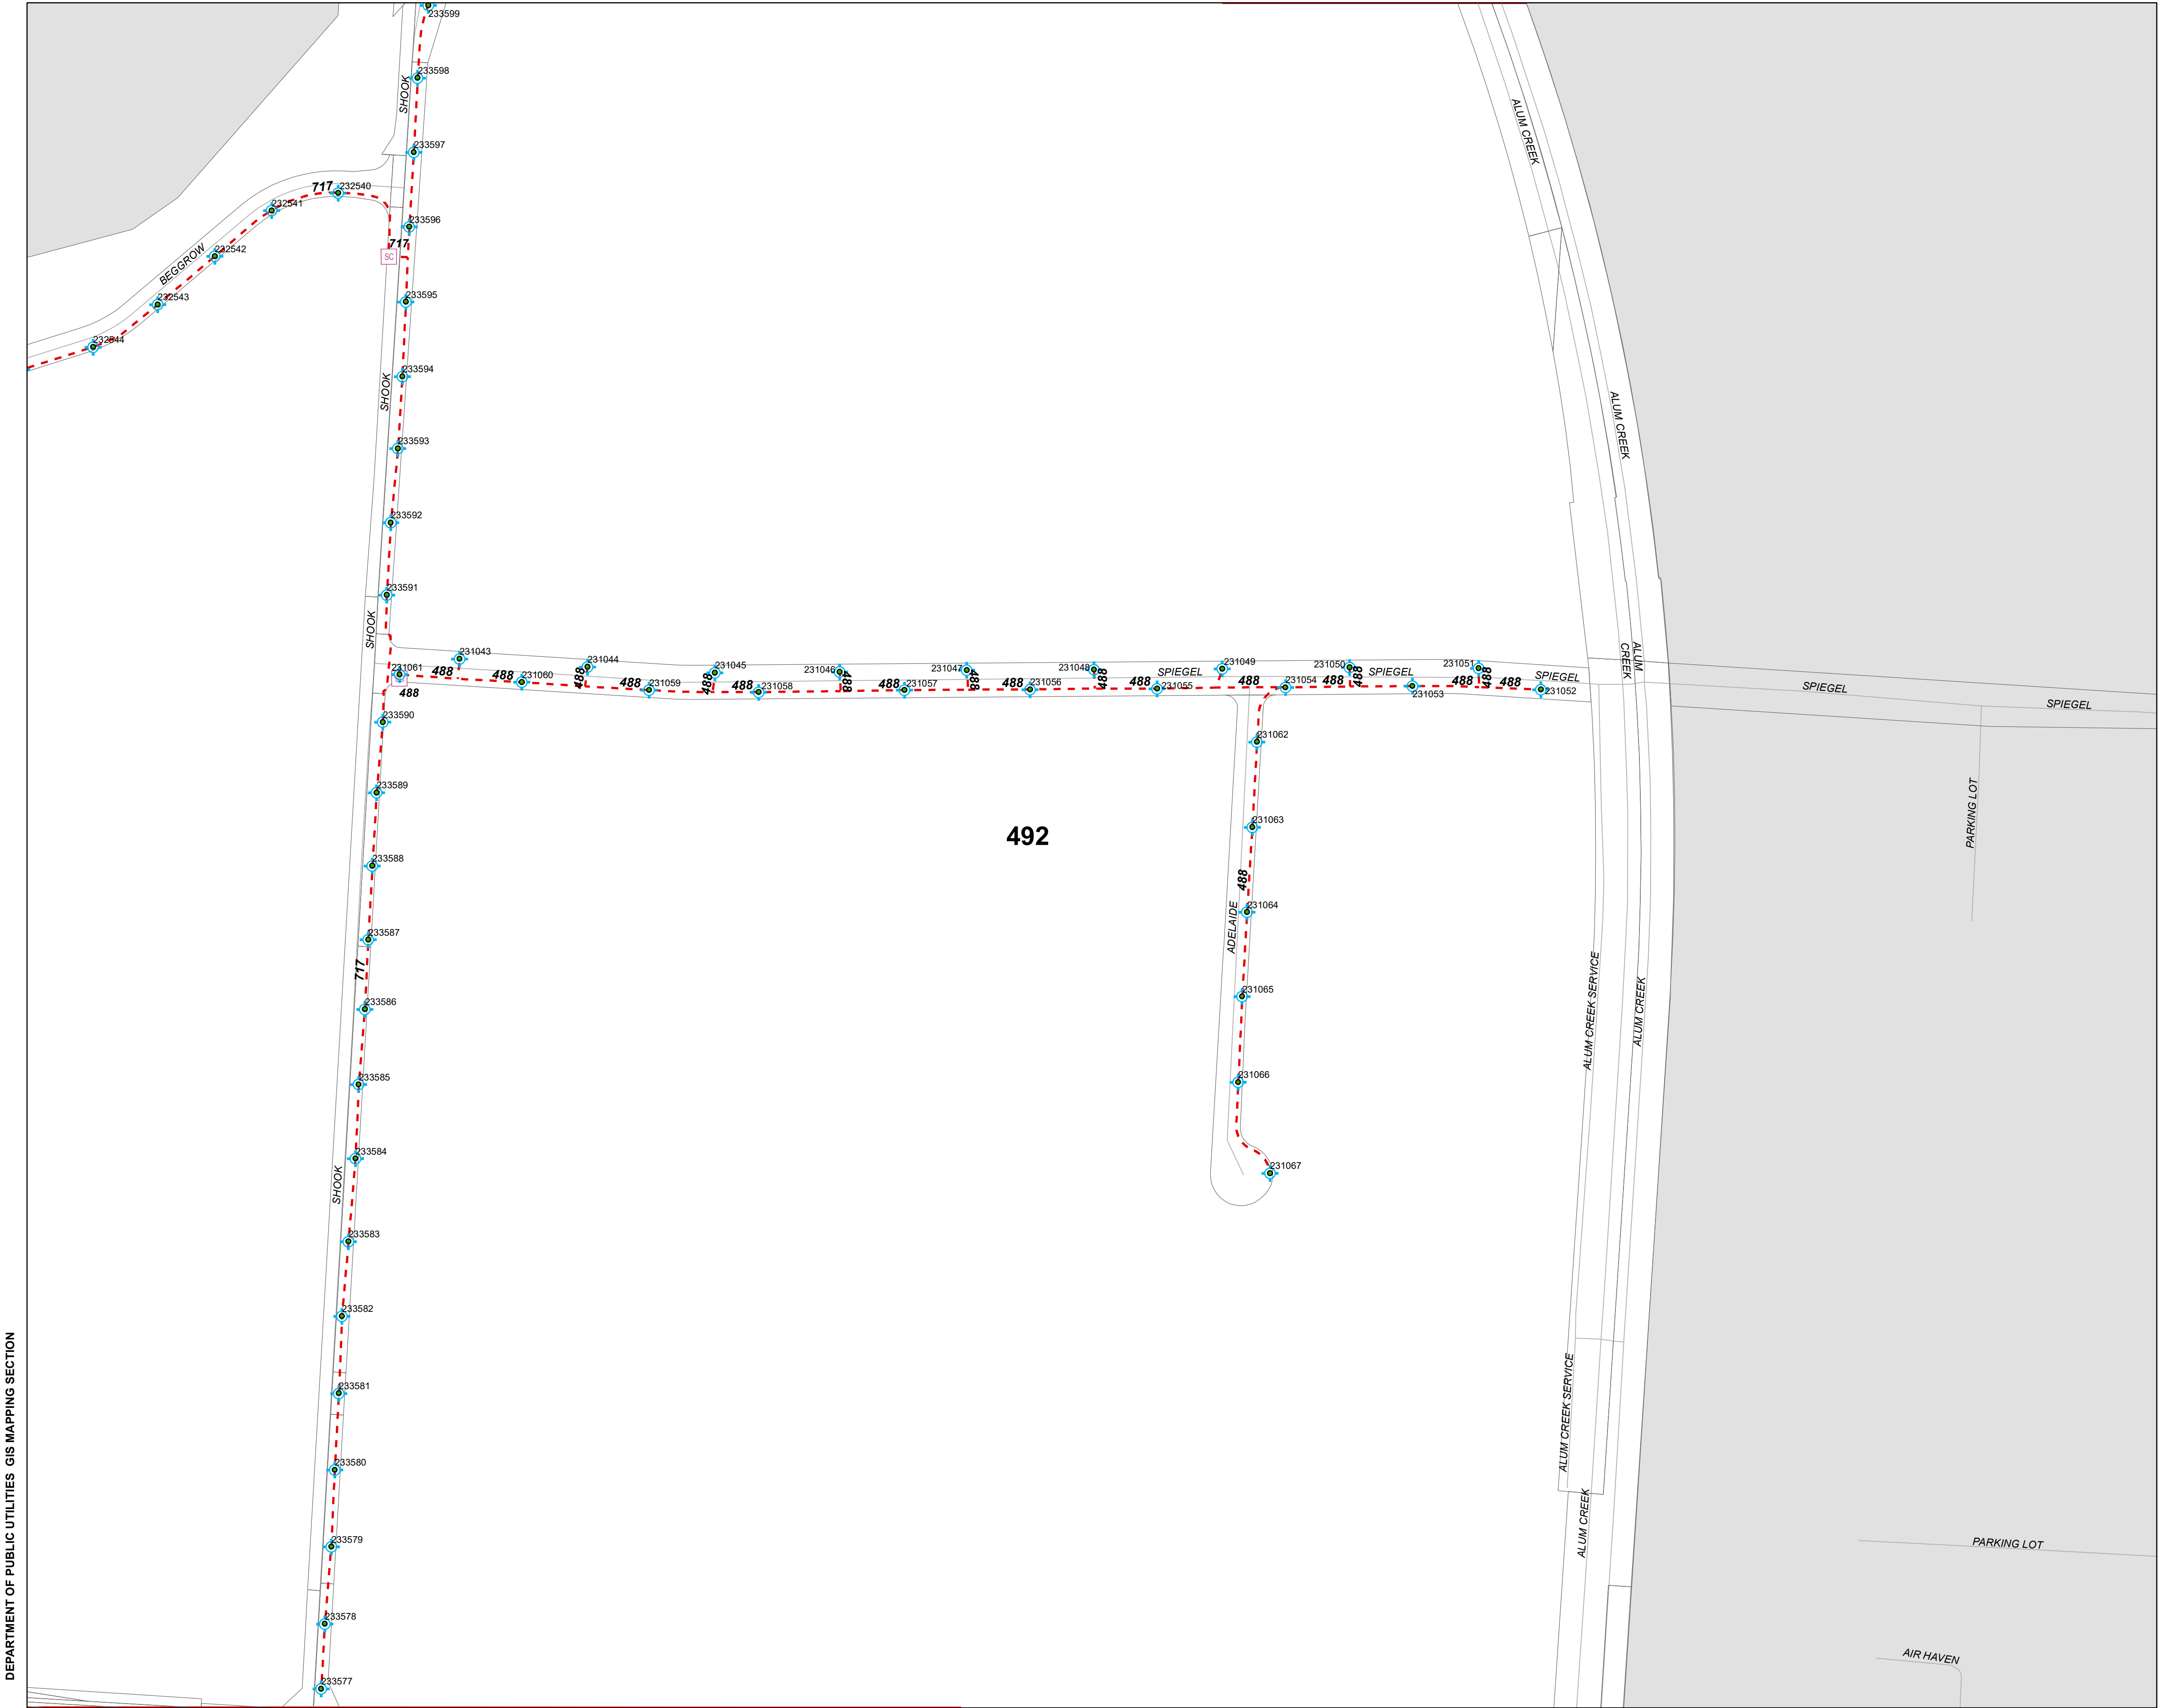

CREATED: 6/2/2025