

406	405	404
491	490	489
584	583	582

- Sewer Main**

 - Sewer : Other
 - Combined: Existing
 - Combined: Proposed
 - Combined: Abandoned
 - Sanitary: Existing
 - Sanitary: Proposed
 - Sanitary: Abandoned
 - Storm: Existing
 - Storm: Proposed
 - Storm: Abandoned
- Sewer Clean Out**

 - Combined
 - Sanitary
 - Storm
- Sewer Flow Regulator**

 - Combined
 - Sanitary
 - Storm
- Sewer Pump Station**

 - Sanitary
 - Storm
- DOSD BMP Locations**

 - DOSD BMP Locations
- Sewer Structure**

 - Sewer Structure
 - Sewer Sluice Gate
 - Sewer Flap Gate
 - Sewer Outfall
 - Sewer Bulkhead
 - Sewer Treatment Plant
 - WCLPP Line Of Protection
- Open Channel**


 - NOT City of Columbus
 - County Boundaries
- Sewer Manhole**

 - Combined
 - Sanitary
 - Storm
 - Storm Inlet
 - Flow Monitor
- Sewer Blind Connect**

 - Combined
 - Sanitary
 - Storm
- Sewer Main Change**

 - Combined
 - Sanitary
 - Storm
- Sewer Pipe End**

 - Headwall
 - Not Delivered
 - Plain
 - Unknown

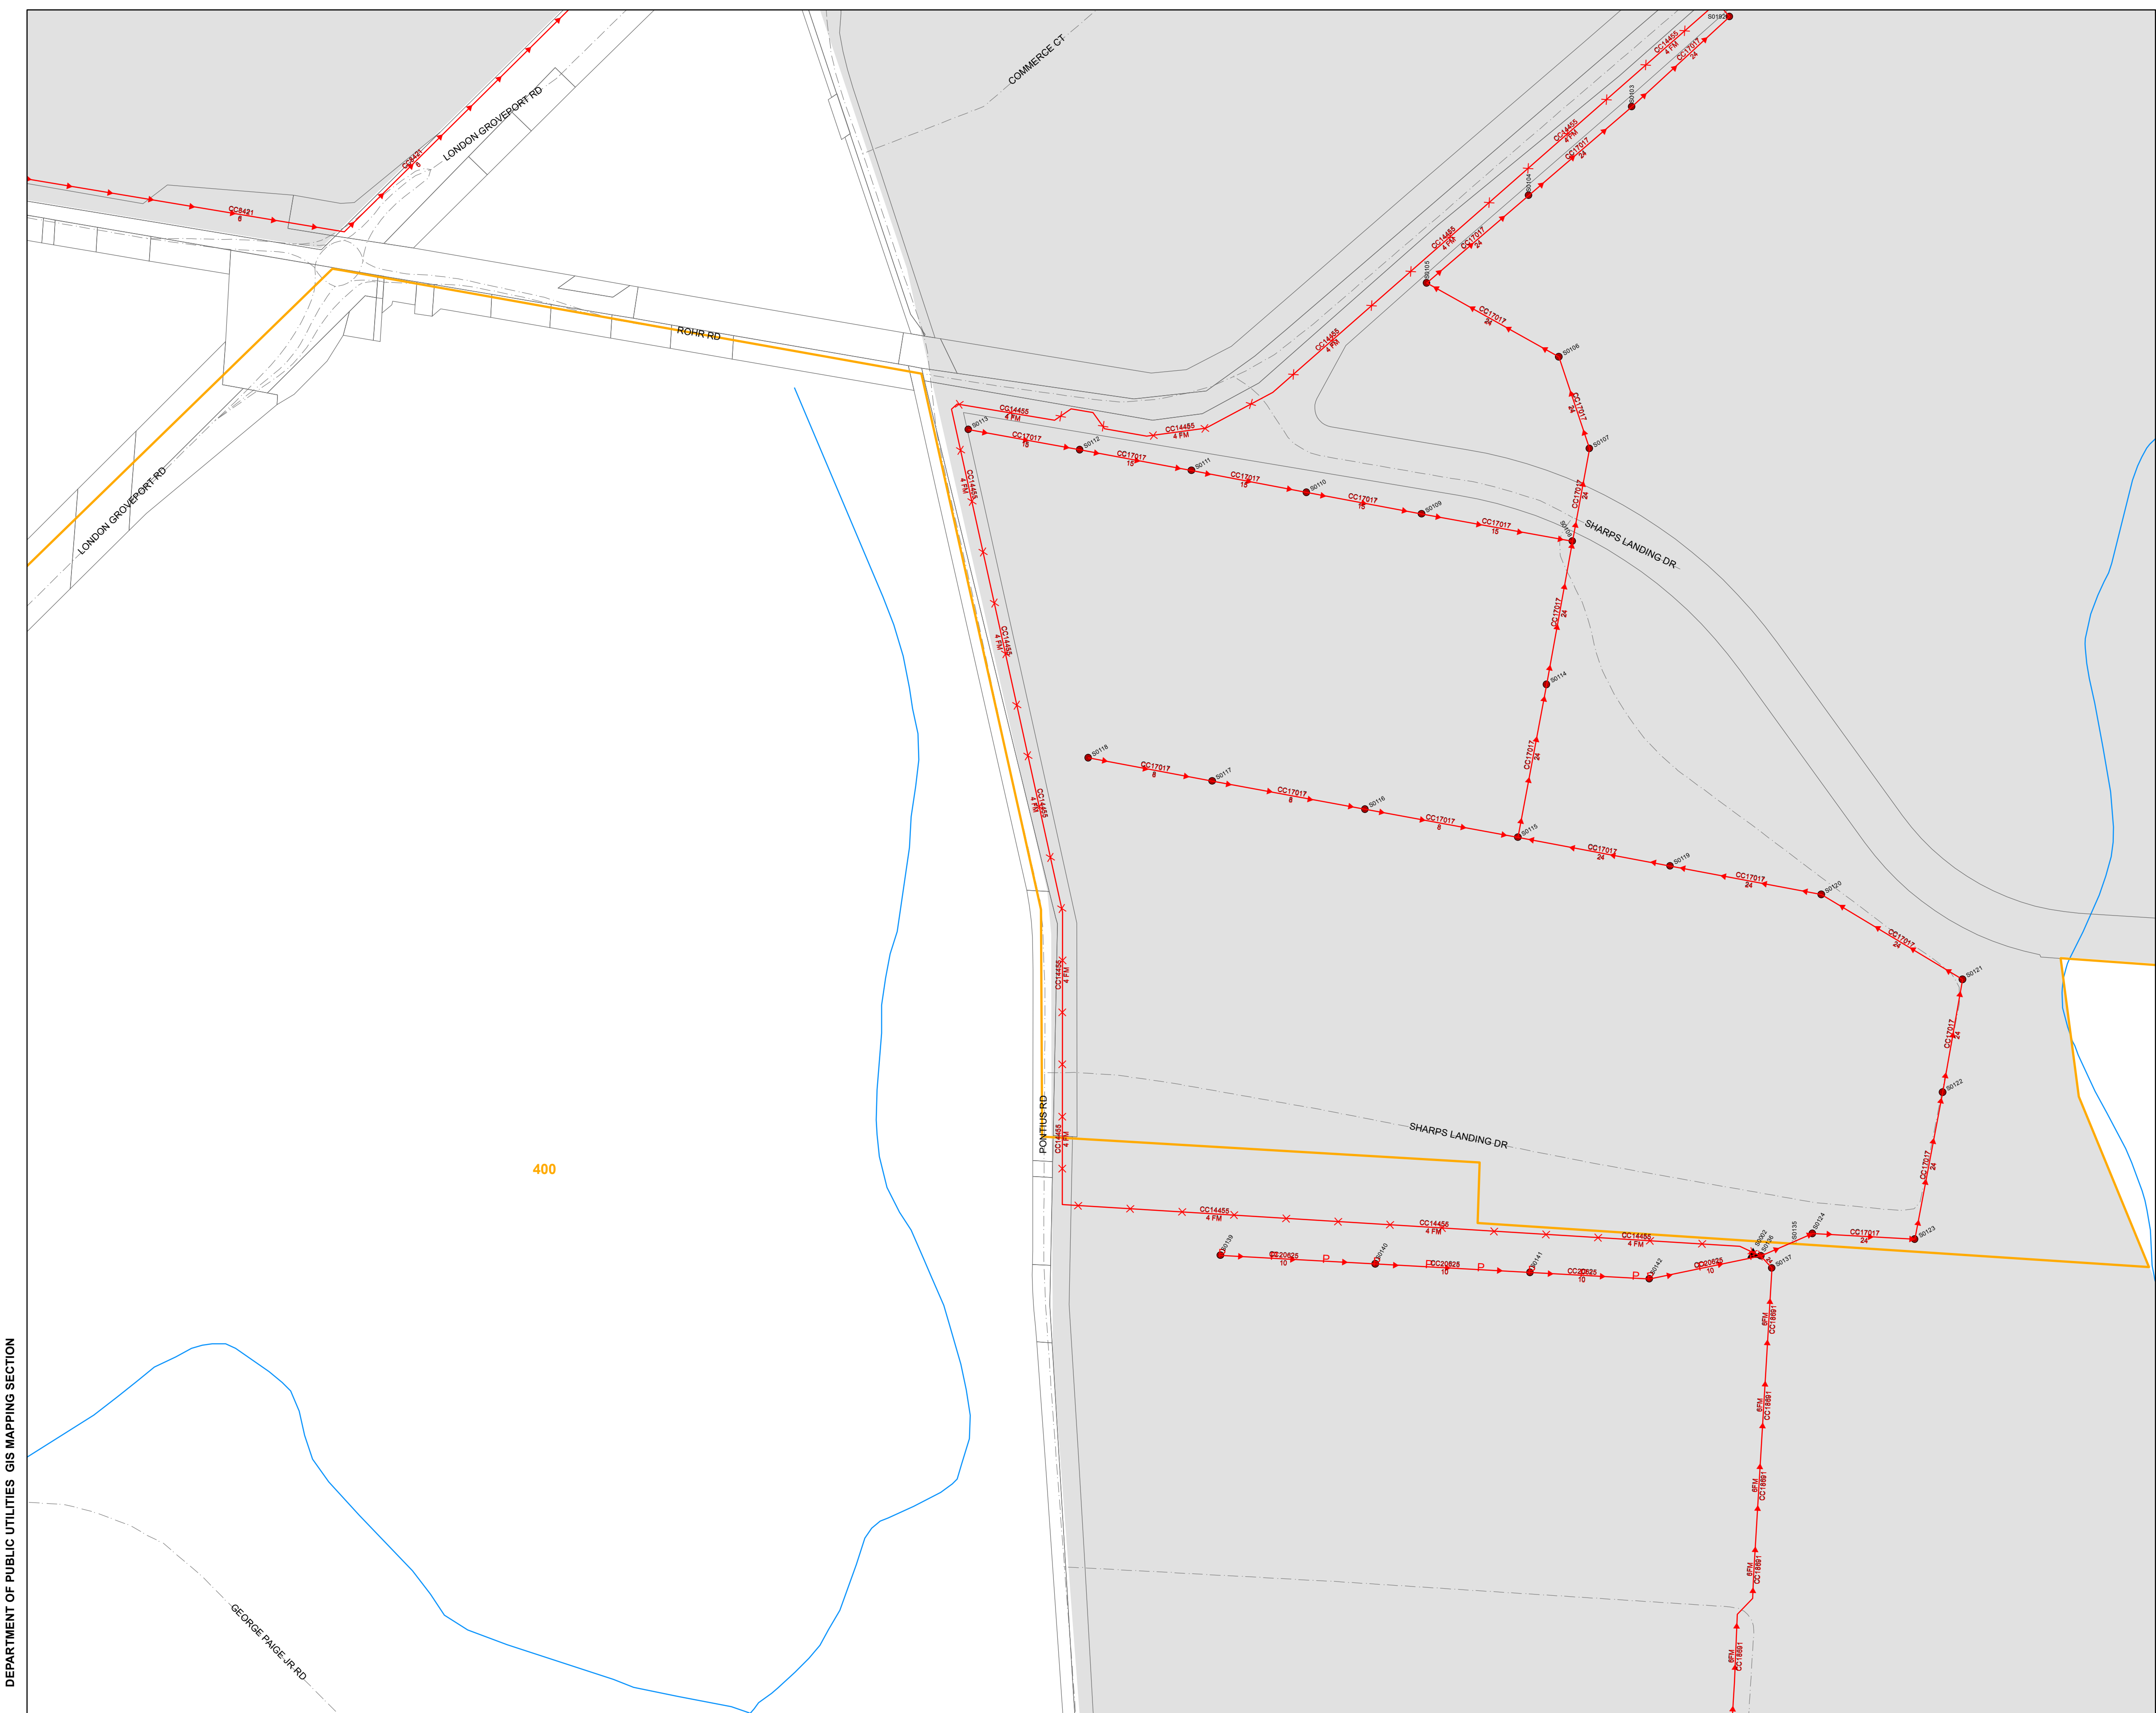

CREATED: 6/10/2025

Sewer Atlas 490