



NUMBER	DIRECTION	DISTANCE
L1	S 35°44'40" W	17.53'
L2	N 54°03'58" W	14.00'
L3	N 32°33'53" W	29.15'
L4	S 63°31'42" E	41.63'
L5	S 63°31'42" E	20.25'
L6	S 35°44'40" W	30.37'

NUMBER	DIRECTION	DISTANCE
L7	N 63°58'58" W	3.62'
L8	N 54°03'58" W	16.42'
L9	N 35°44'40" E	10.13'
L10	S 63°31'42" E	15.21'
L11	S 64°10'26" E	5.04'
L12	S 35°44'40" W	30.26'

NUMBER	DIRECTION	DISTANCE
L13	N 63°58'58" W	20.27'
L14	S 64°10'26" E	20.29'
L15	S 35°44'40" W	30.33'
L16	N 63°58'58" W	20.27'

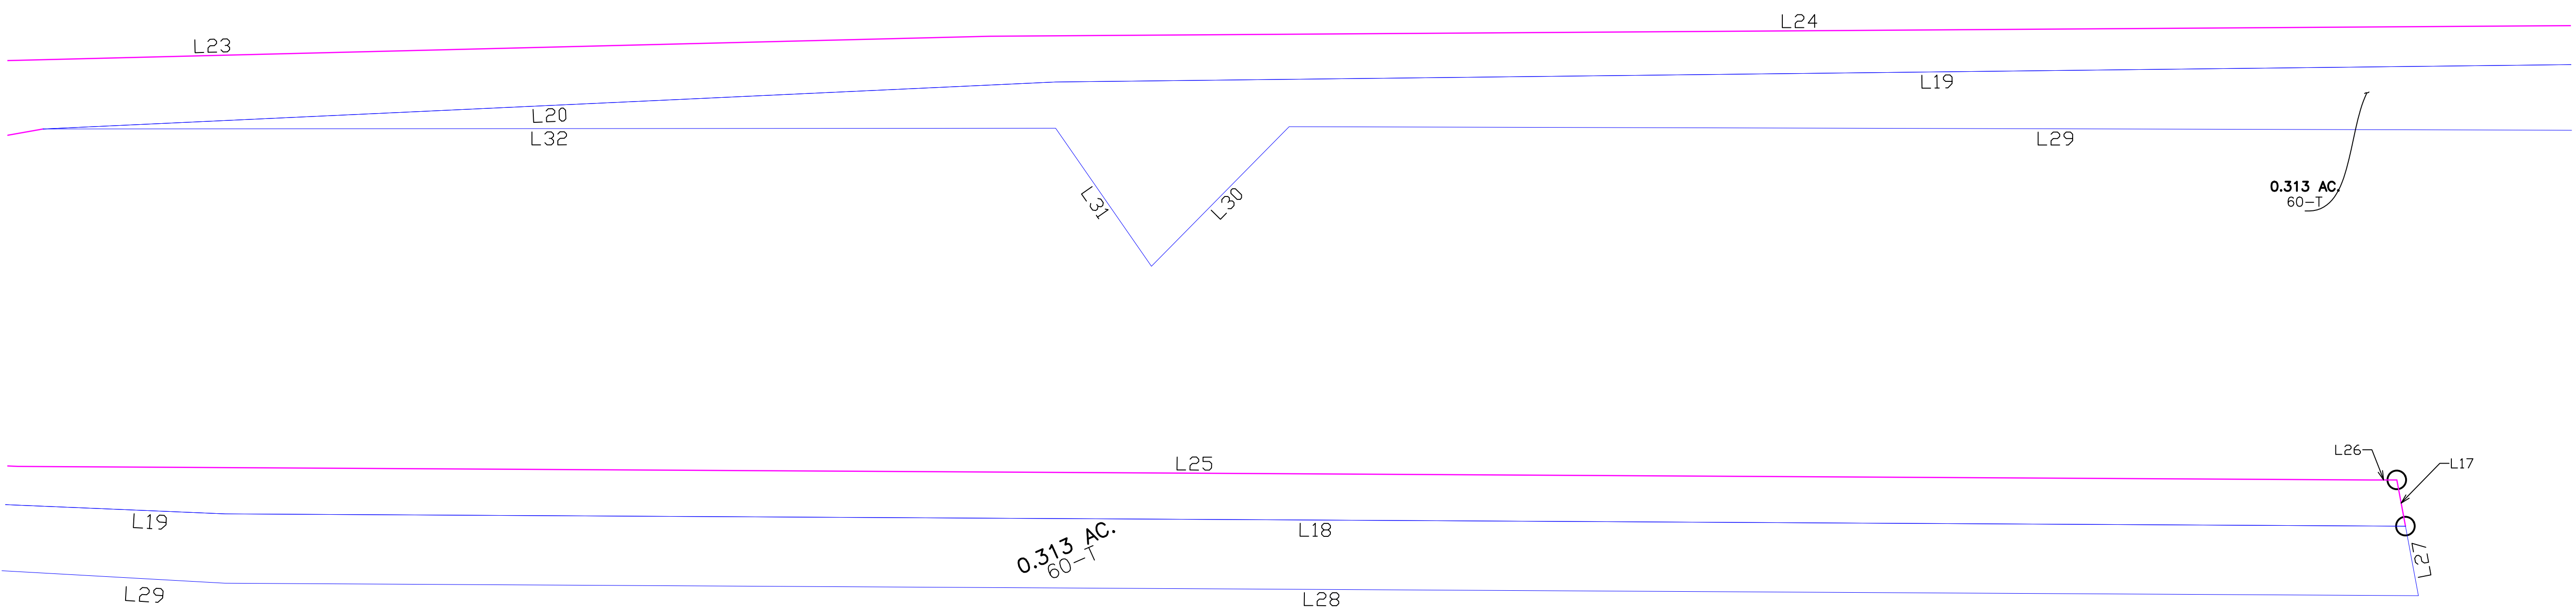

NUMBER	DIRECTION	DISTANCE
L15	S 35°44'40" W	30.33'
L17	S 13°35'46" W	10.17'
L18	N 65°29'46" W	471.85'
L19	N 63°24'40" W	381.61'
L20	N 65°24'51" W	219.32'
L21	N 72°42'16" W	101.12'
L22	N 63°58'58" W	36.51'
L23	S 64°10'26" E	336.73'
L24	S 63°07'58" E	350.34'
L25	S 65°29'24" E	509.14'
L26	S 65°52'11" E	5.68'
L27	S 13°35'46" W	15.26'
L28	N 65°29'54" W	474.73'
L29	N 62°35'30" W	331.70'
L30	S 71°52'02" W	42.43'
L31	N 07°31'59" W	36.36'
L32	N 62°48'03" W	219.15'

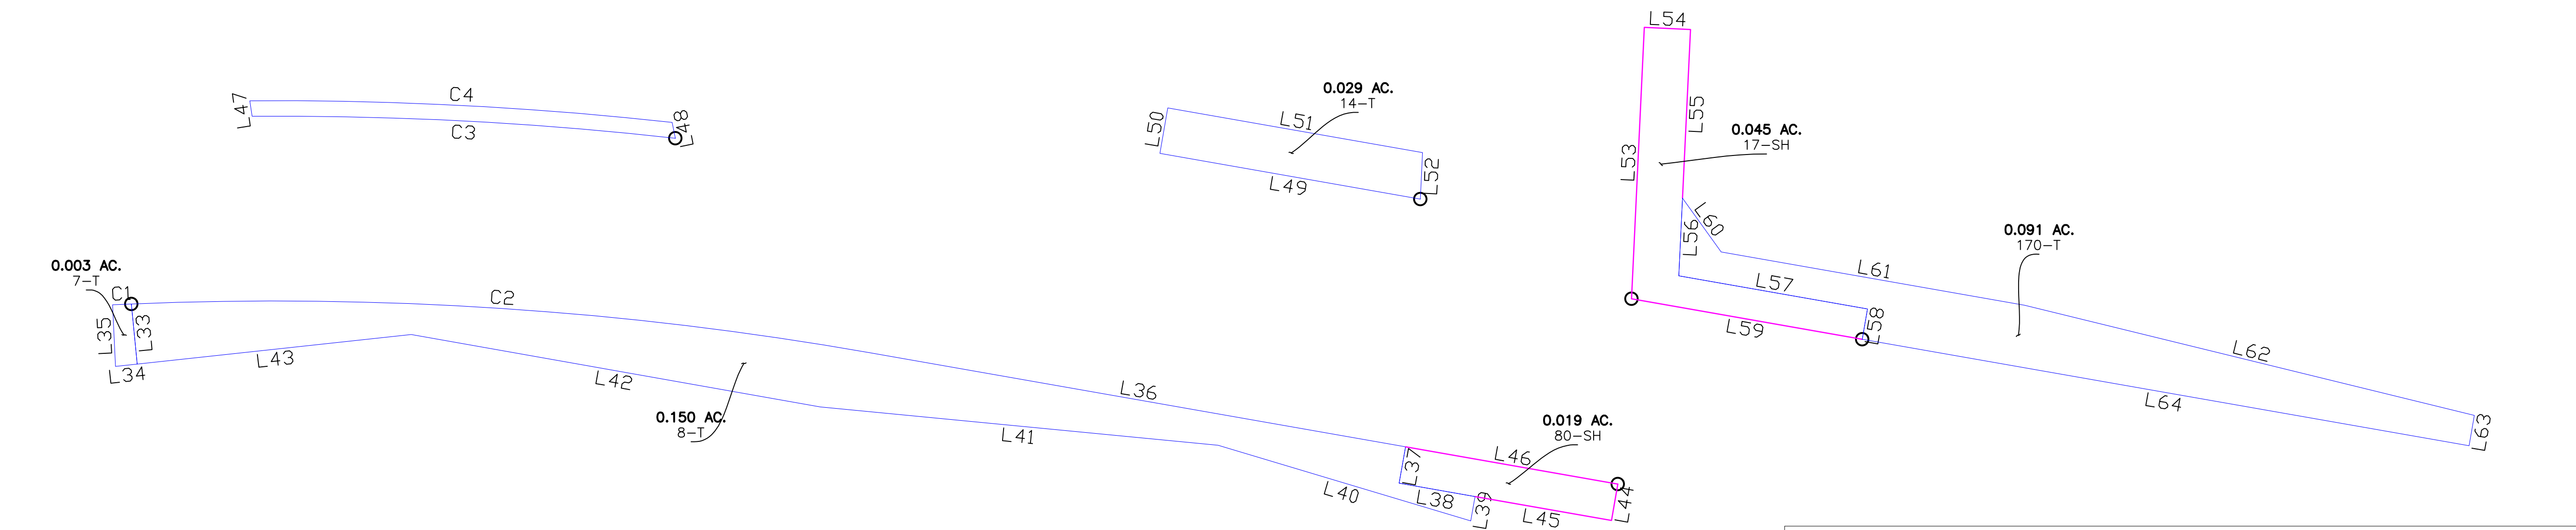

NUMBER	DIRECTION	DISTANCE
L33	S 21°36'27" W	19.58'
L34	N 68°54'30" W	7.09'
L35	N 24°31'31" E	20.00'
L36	S 52°48'03" E	176.62'
L37	S 37°11'57" W	12.00'
L38	N 52°48'03" W	25.00'
L39	S 37°11'57" W	8.00'
L40	N 46°05'27" W	85.59'
L41	N 57°15'08" W	129.81'
L42	N 52°43'23" W	134.79'
L43	N 68°54'30" W	89.47'
L44	S 37°11'57" W	12.00'
L45	N 52°48'03" W	45.00'
L46	S 52°48'03" E	70.00'
L47	N 18°43'01" E	5.05'
L48	S 15°46'18" W	5.25'
L49	N 52°48'03" W	85.84'
L50	N 37°11'57" E	15.00'
L51	S 52°48'03" E	83.94'
L52	S 29°57'18" W	15.12'
L53	N 29°57'18" E	88.17'
L54	S 60°02'42" E	15.00'
L55	S 29°57'18" W	54.80'
L56	S 29°57'18" W	25.20'
L57	S 52°48'03" E	62.20'
L58	S 37°11'57" W	10.00'
L59	N 52°48'03" W	76.05'
L60	S 08°30'50" E	21.48'
L61	S 52°48'03" E	100.00'
L62	S 48°59'12" E	150.33'
L63	S 37°11'57" W	10.00'
L64	N 52°48'03" W	200.00'

Curve Table					
Curve #	Radius	Delta Angle	Arc Length	Chord Direction	Chord Length
C1	1115.92	000° 18' 43"	6.08	S65° 18' 50"E	6.08
C2	1115.92	012° 21' 25"	240.67	S58° 58' 45"E	240.20
C4	1180.92	006° 39' 55"	137.37	S59° 49' 34"E	137.30
C3	1175.92	006° 42' 30"	137.68	N59° 46' 11"W	137.60

HAM-CR 358-0.94