

[illegible]

SIGN AGENCY




DRAWN ON
BSBC PROJECT
SHEETS BY
RESHAM SMITH



SIGNER
ALTA FIBER

REVIEWER
JK 12-16-24

PROJECT ID
116649

EET	TOTAL
1	3

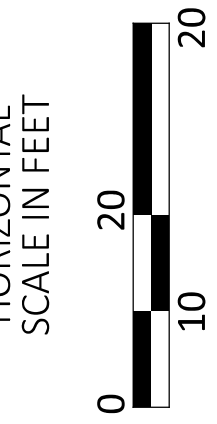

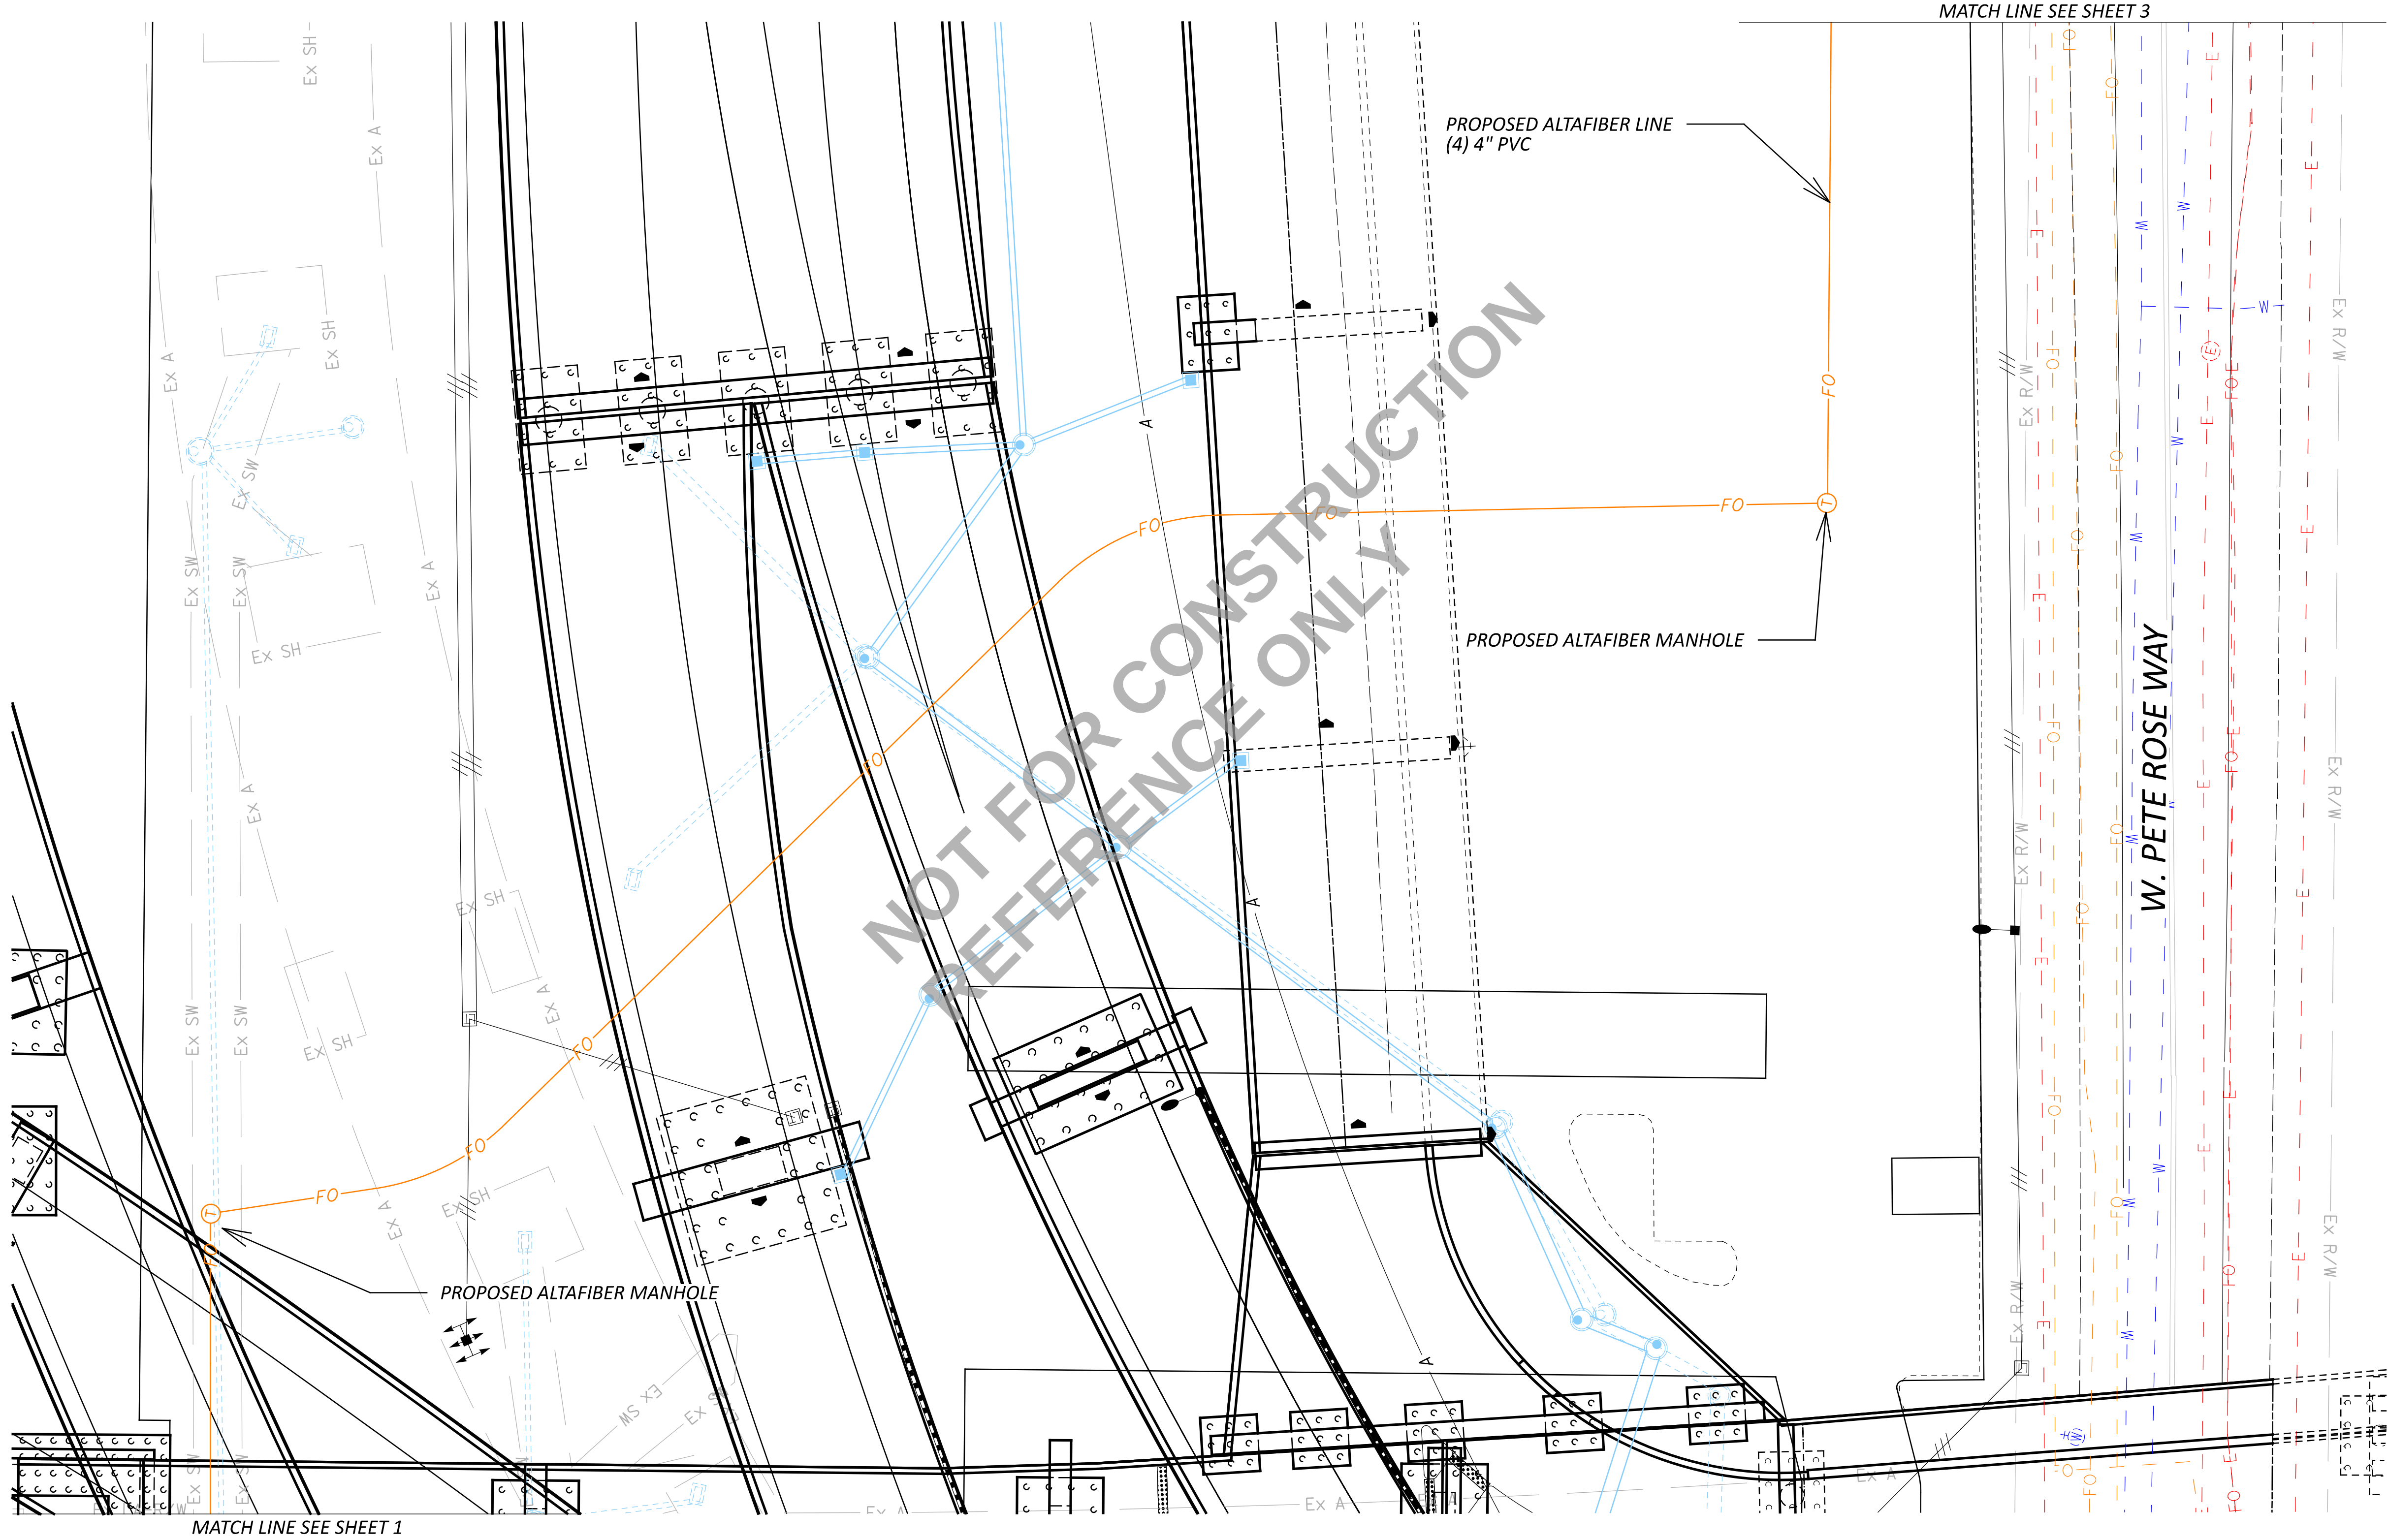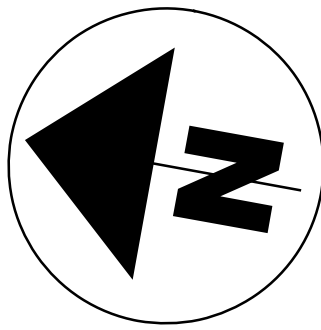

PRELIMINARY: NOT FOR CONSTRUCTION.


ALTAFIBER W. PETE ROSE WAY
UTILITY RELOCATION



ISSUE RECORD			
NO.	DATE	DESCRIPTION	

DESIGN AGENCY
altafiber


DRAWN ON
BSBC PROJECT
SHEETS BY
GRESHAM SMITH

DESIGNER ALTAFIBER	
REVIEWER DJK 12-16-24	
PROJECT ID 116649	
SHEET 2	TOTAL 3

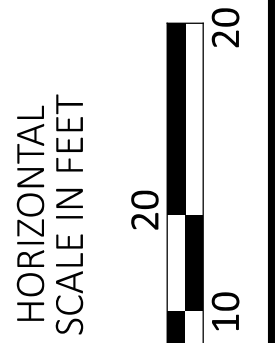

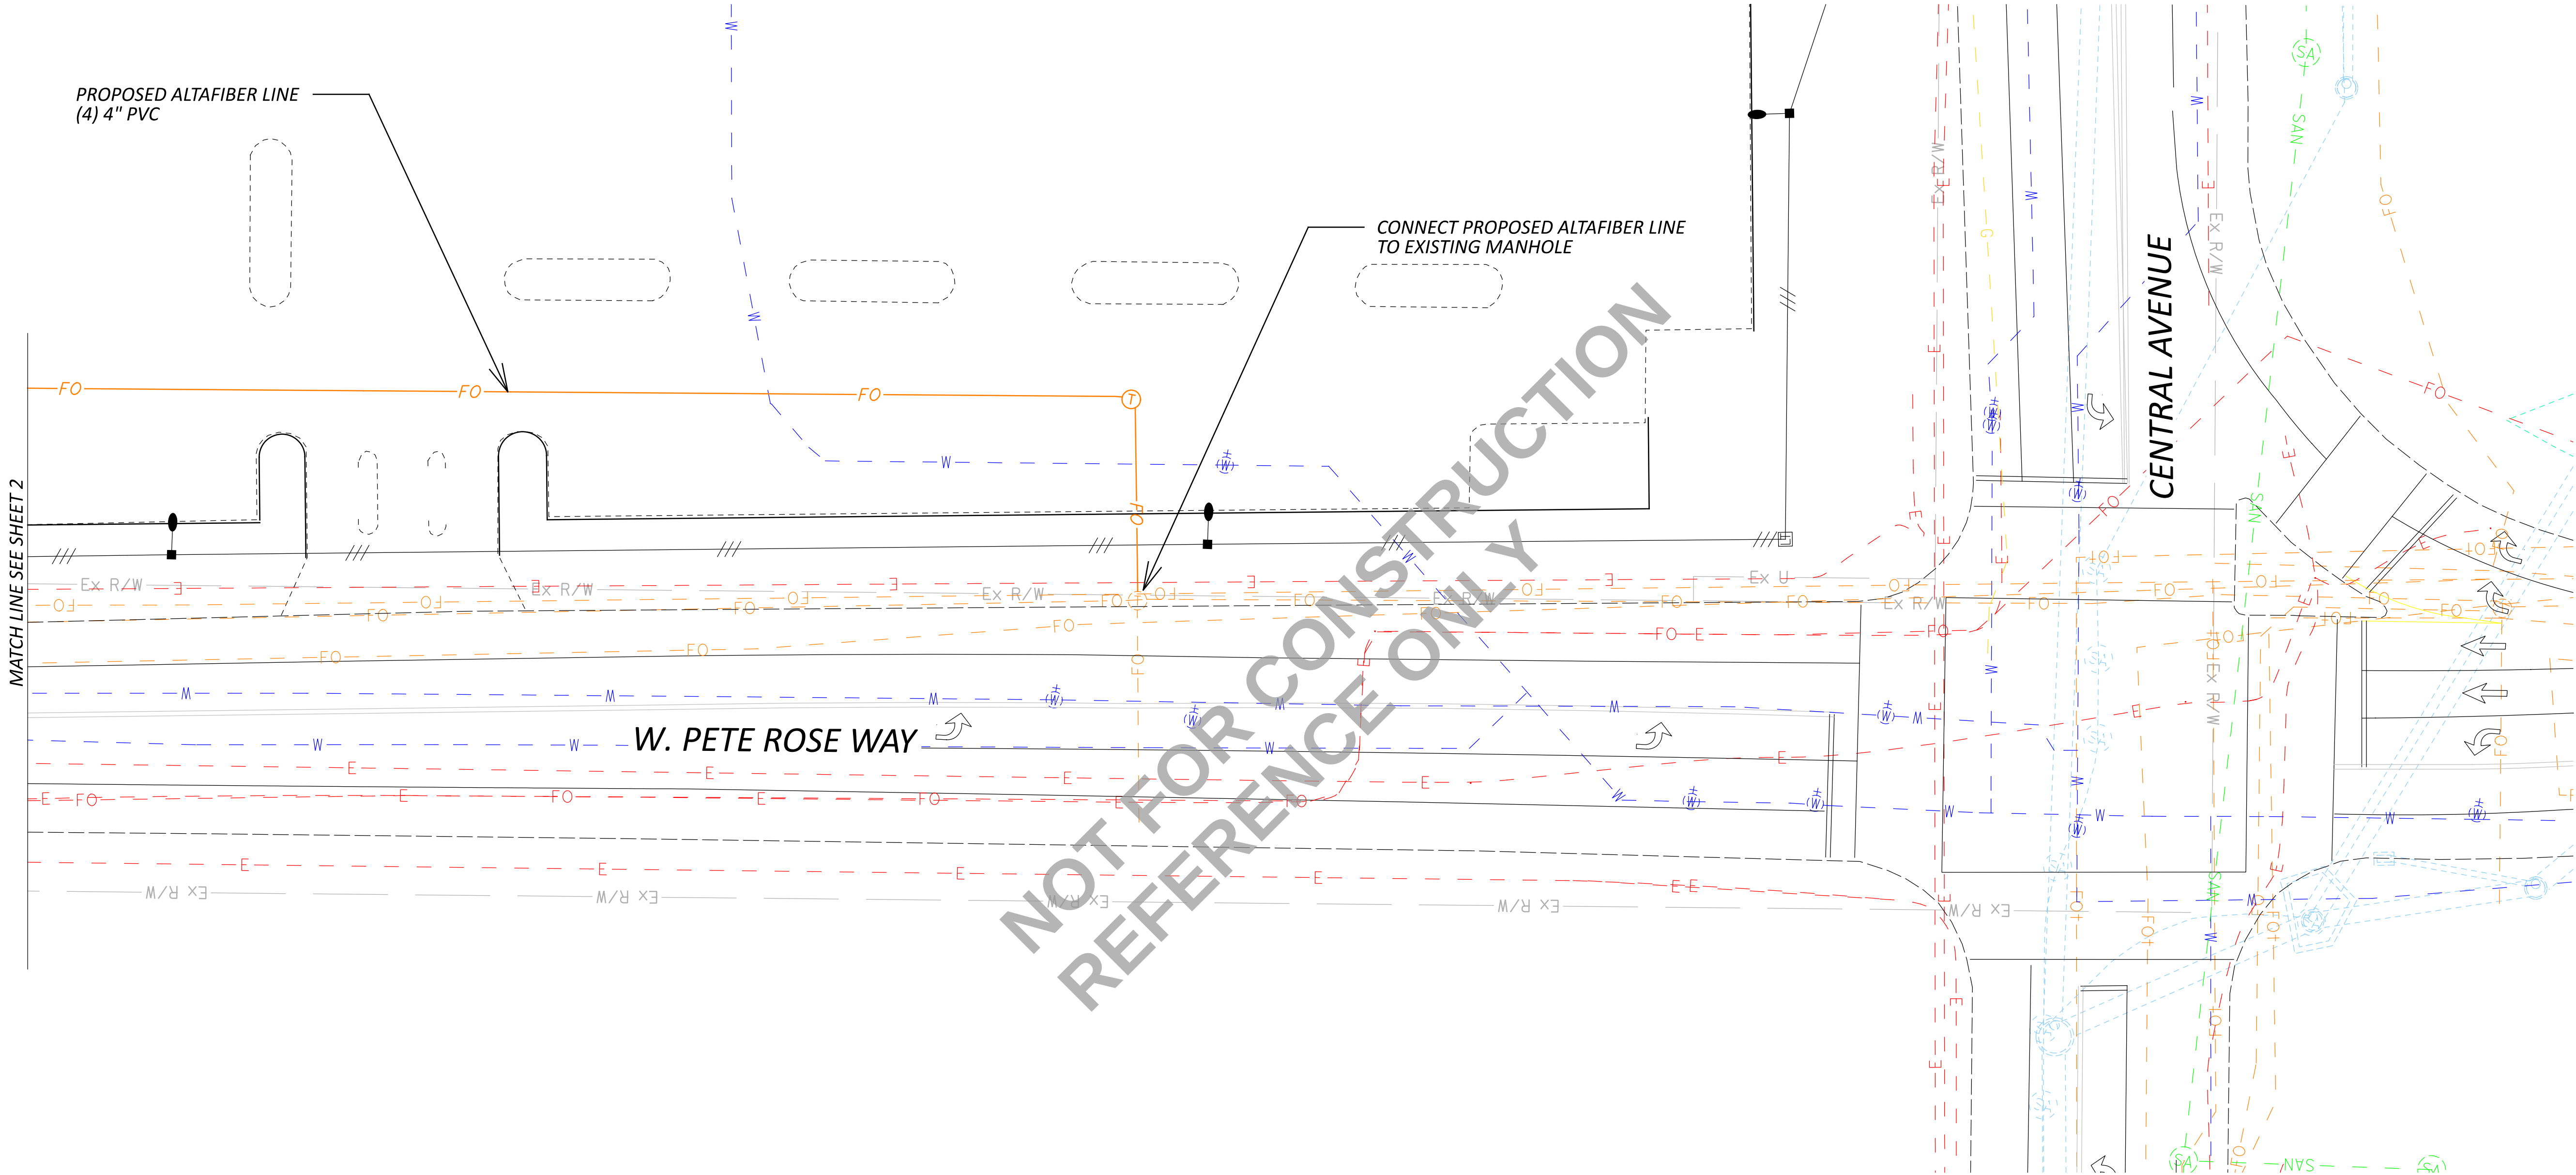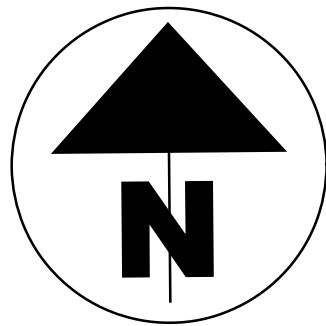

PRELIMINARY: NOT FOR CONSTRUCTION.

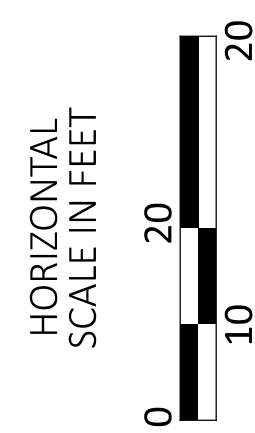

ALTAFIBER W. PETE ROSE WAY
UTILITY RELOCATION

ISSUE RECORD

NO.	DATE	DESCRIPTION

DESIGN AGENCY



DRAWN ON
BSBC PROJECT
SHEETS BY
GRESHAM SMITH

DESIGNER
ALTAFIBER

REVIEWER
DJK 12-16-24

PROJECT ID
116649

SHEET	TOTAL
3	3