

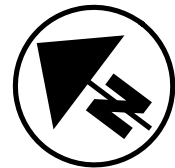
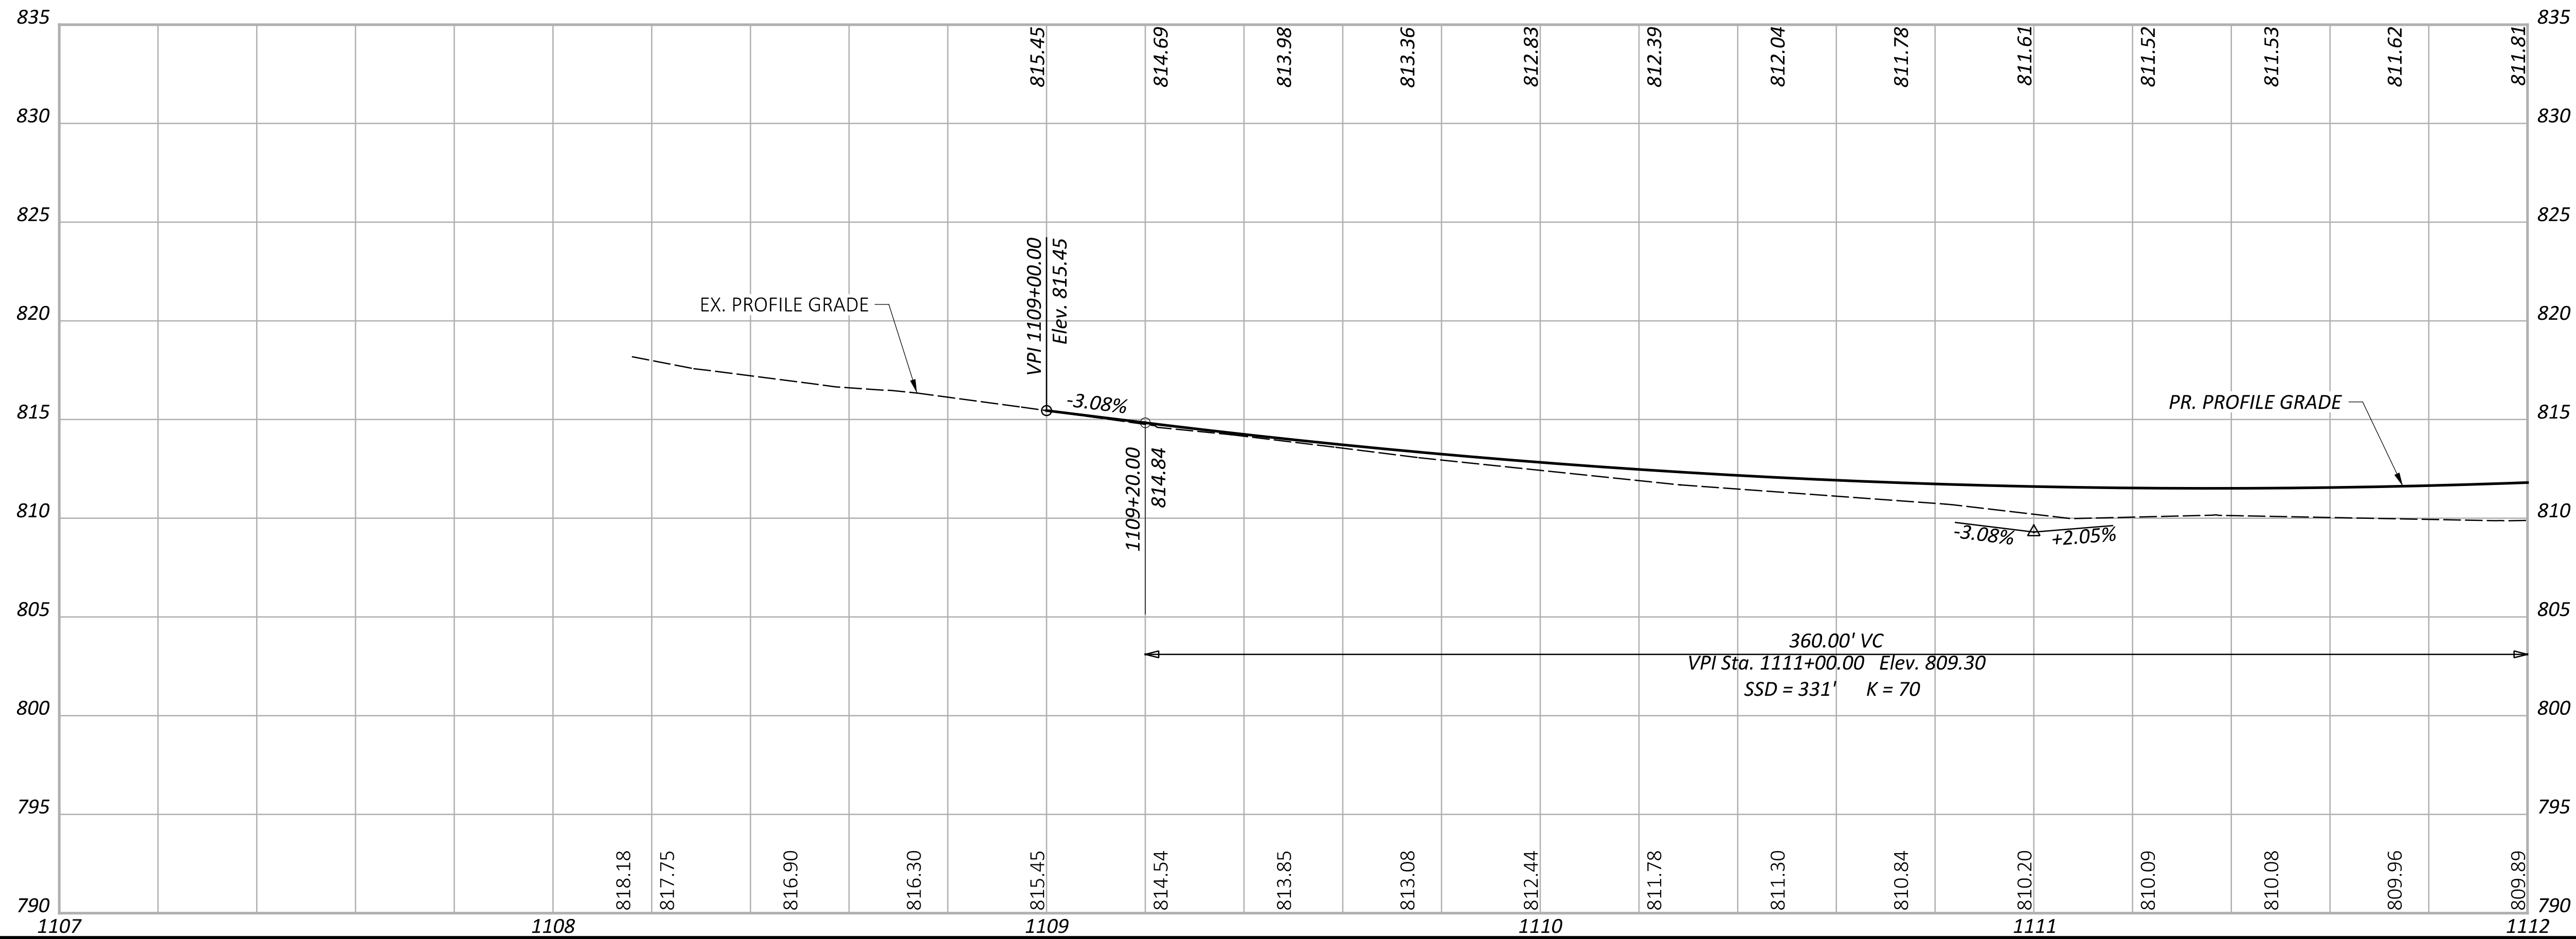


LEGEND:
PROPOSED PAVEMENT

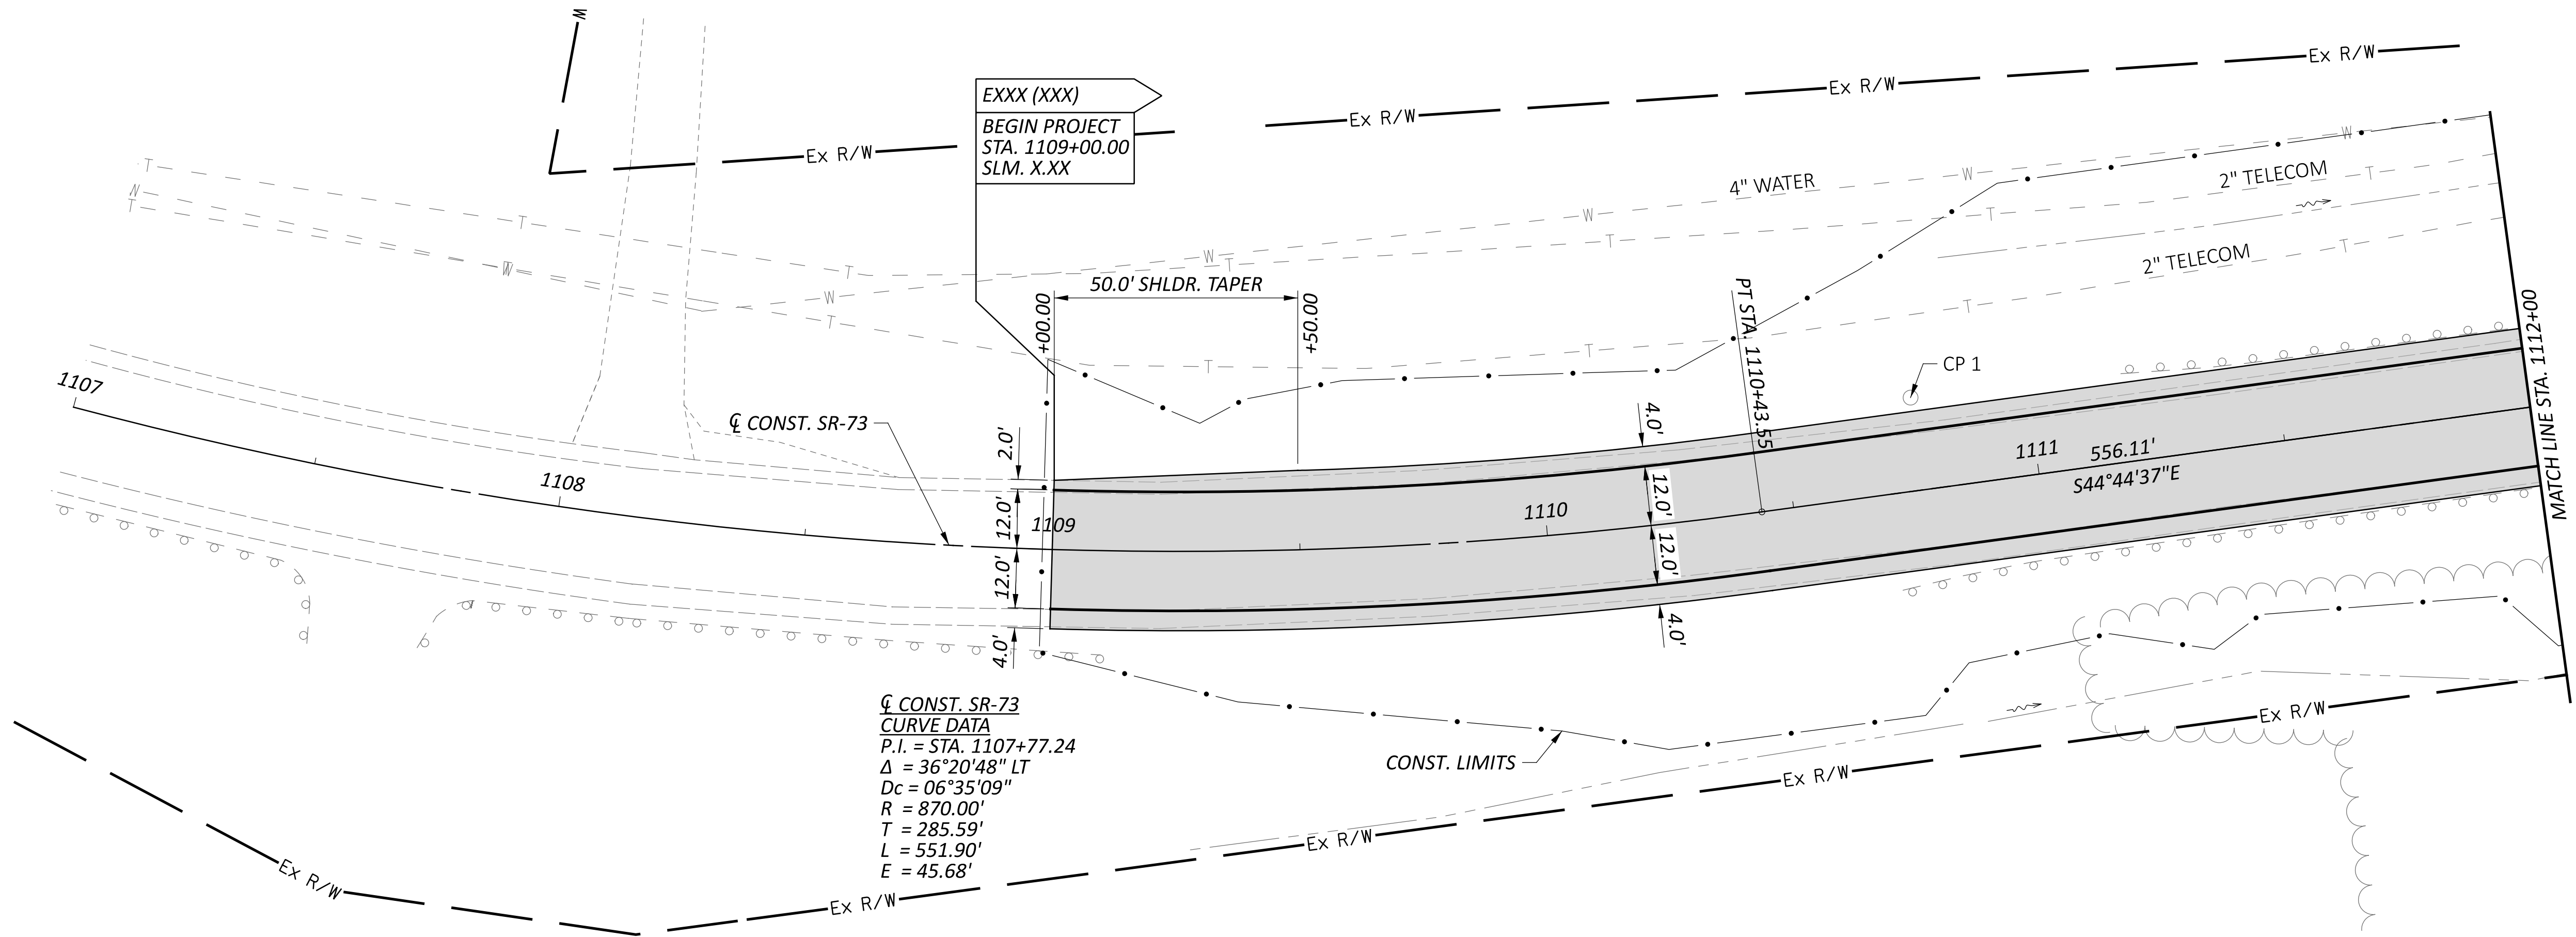

PLAN & PROFILE - SR-73
BEGINNING OF PROJECT TO STA. 1112+00.00

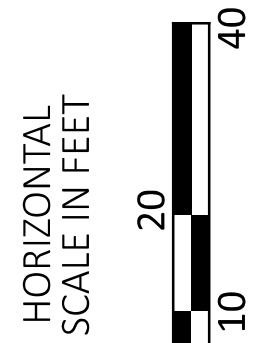


DESIGN AGENCY
BG
www.bgegroup.com
5560 WILCOX PLACE, SUITE C
DUBLIN, OHIO 43016

DESIGNER	JPK
REVIEWER	RG
PROJECT ID	\$PID
SHEET	\$GP001
TOTAL	\$TOTAL

LEGEND:

PROPOSED PAVEMENT



PROPOSED BRIDGE

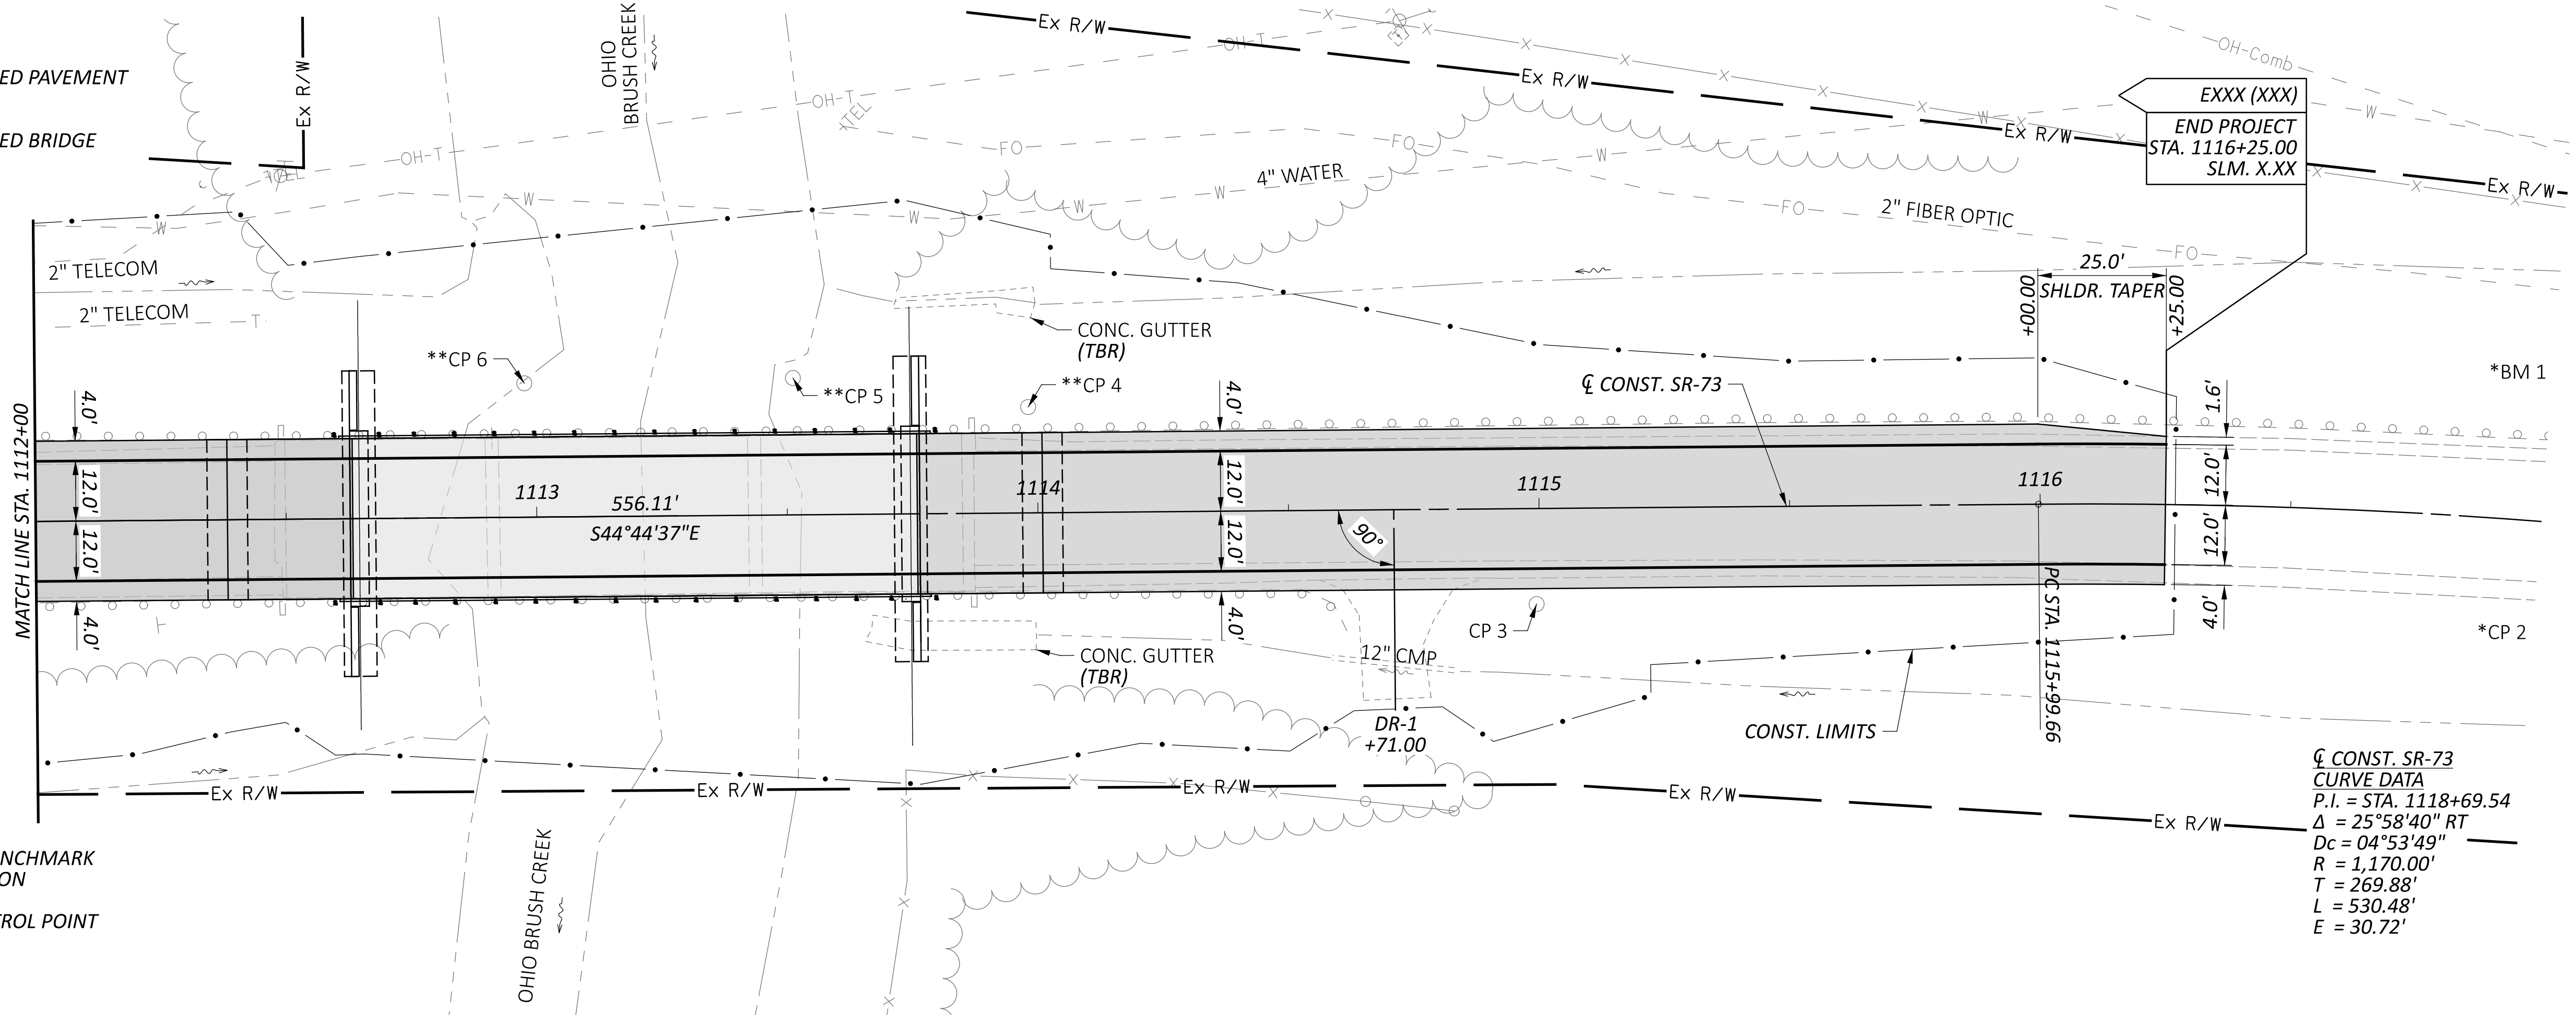

* CONTROL POINT/BENCHMARK
OFF SHEET UP STATION

** TEMPORARY CONTROL POINT

Q CONST. SR-73
CURVE DATA
P.I. = STA. 1118+69.54
 $\Delta = 25^\circ 58' 40''$ RT
 $D_c = 04^\circ 53' 49''$
 $R = 1,170.00'$
 $T = 269.88'$
 $L = 530.48'$
 $E = 30.72'$

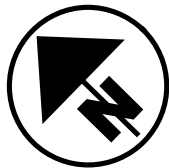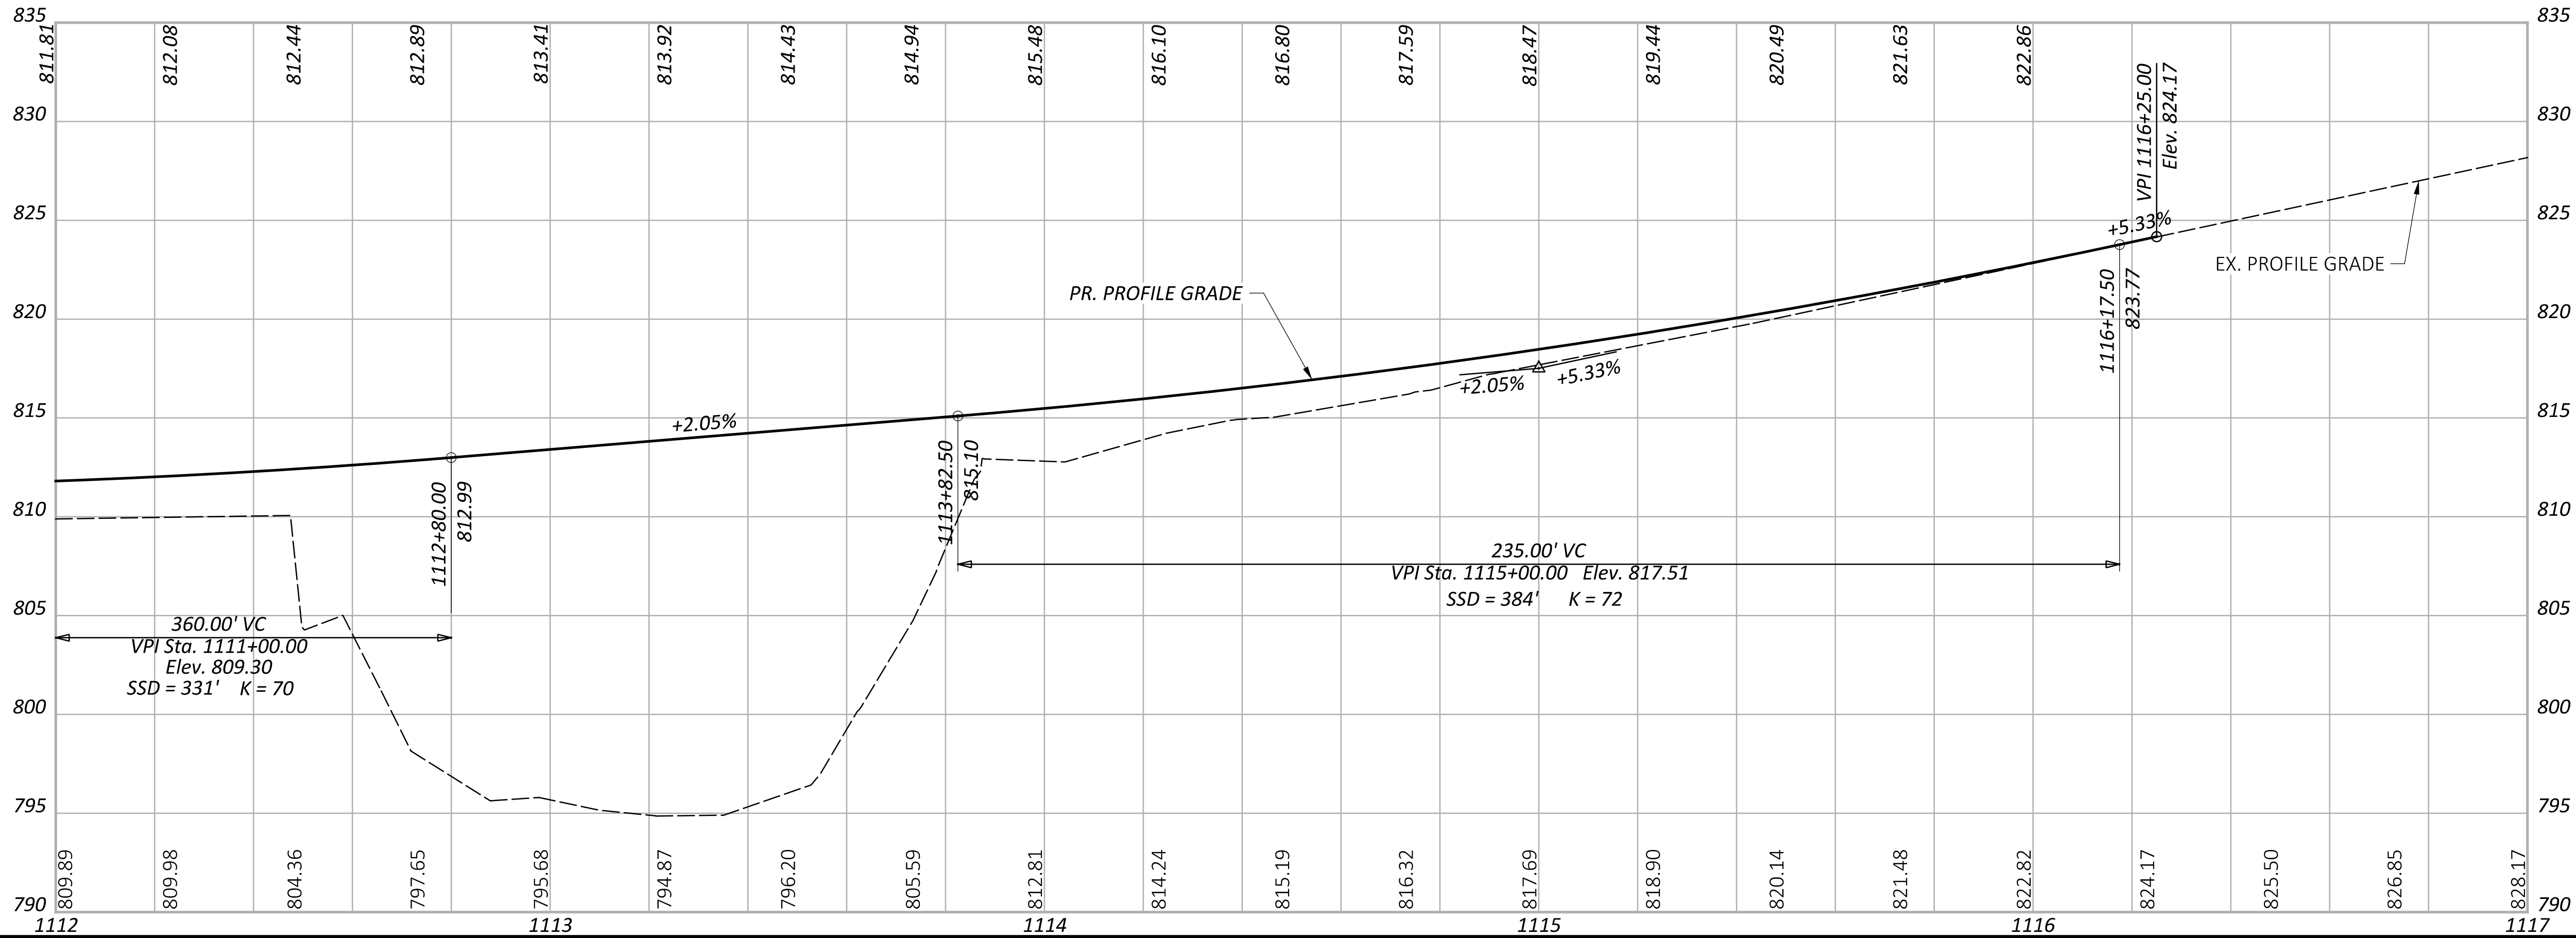

PLAN & PROFILE - SR-73
STA. 1112+00.00 TO END OF PROJECT

