



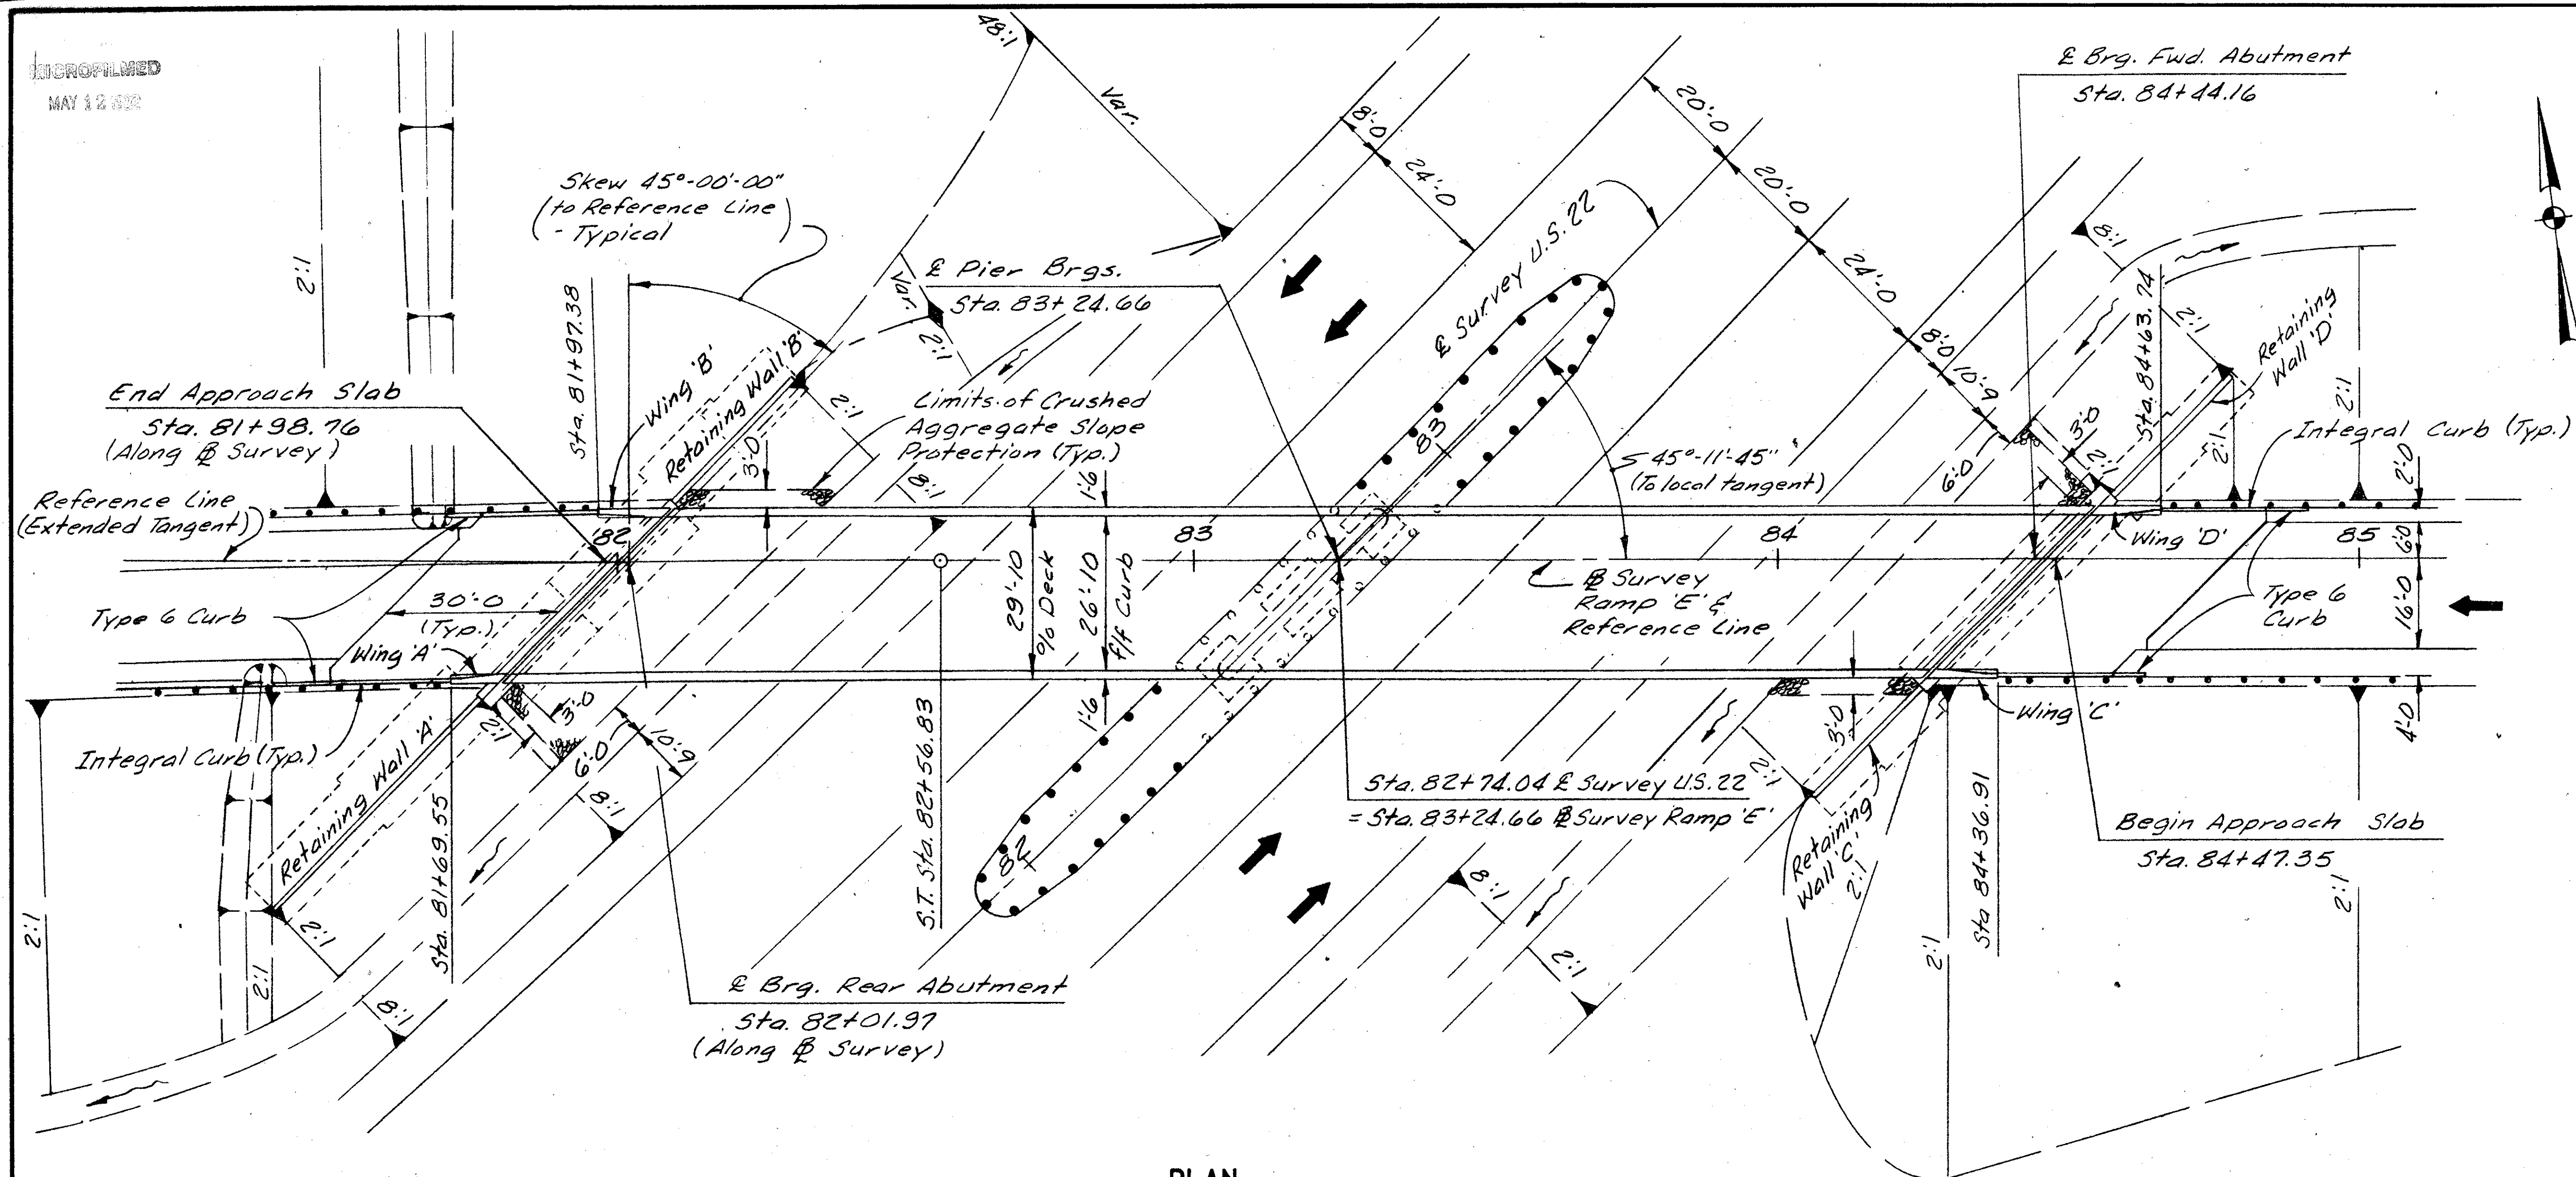

PLAN

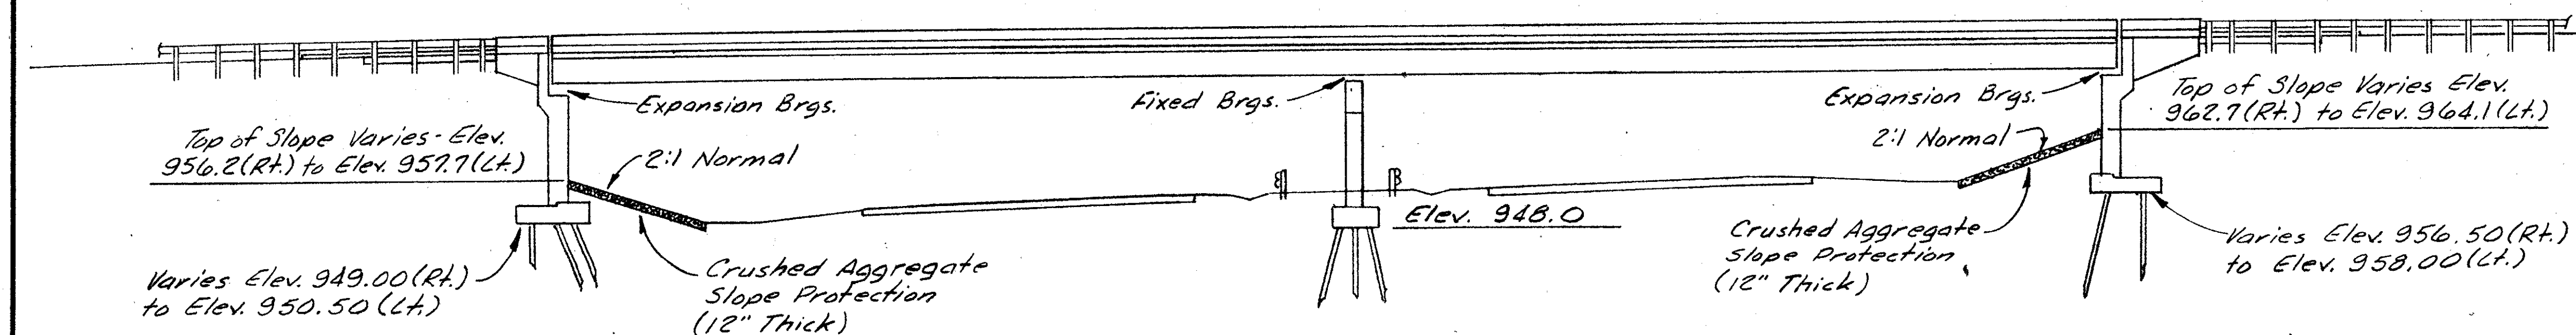

ELEVATION

All Piles are HP 10x42 Piles

W.E. QUICKSALL AND ASSOCIATES, INC.
NEW PHILADELPHIA, OHIO

GENERAL PLAN AND ELEVATION

BRIDGE NO. JEF-22-0761
RAMP 'E' OVER U.S. 22

	STA. 81+98.76
JEFFERSON COUNTY	STA. 84+47.35

DESIGNED	DRAWN	TRACED	CHECKED	REVIEWED	DATE	REVISED
<i>[Signature]</i>	<i>[Signature]</i>		JMG	Wdb	9/85	