



JEF-22-13.85
JEFFERSON COUNTY

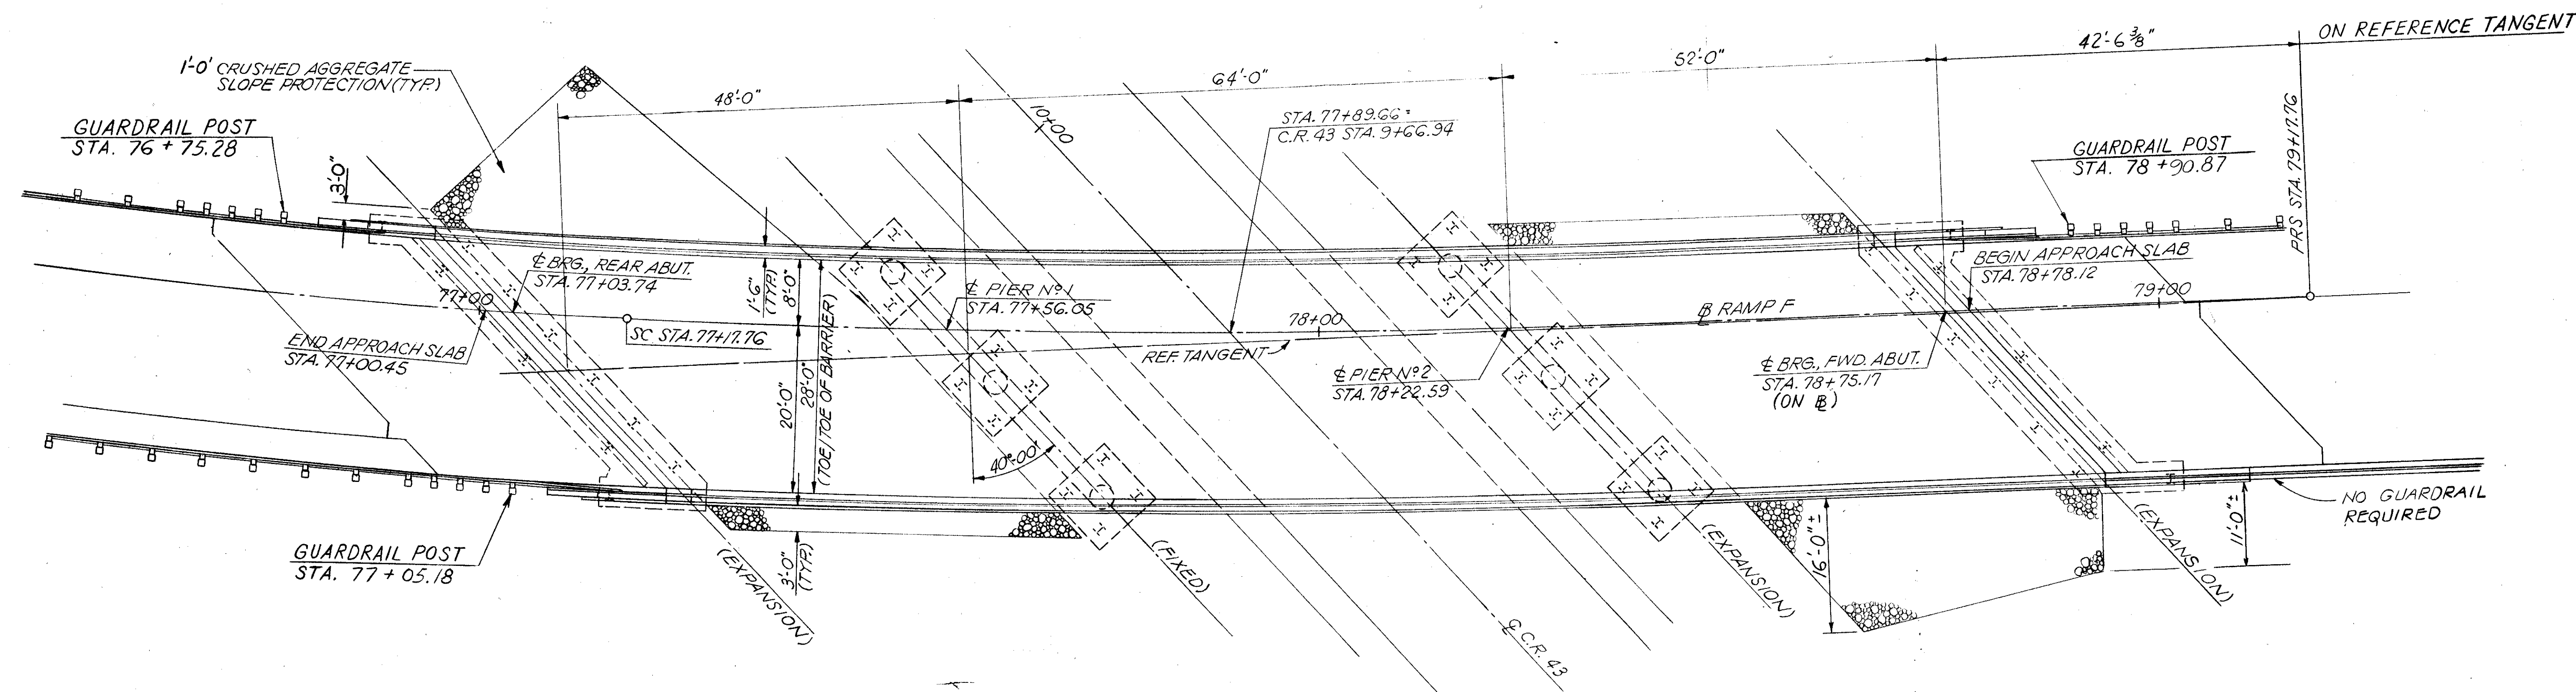

GENERAL PLAN

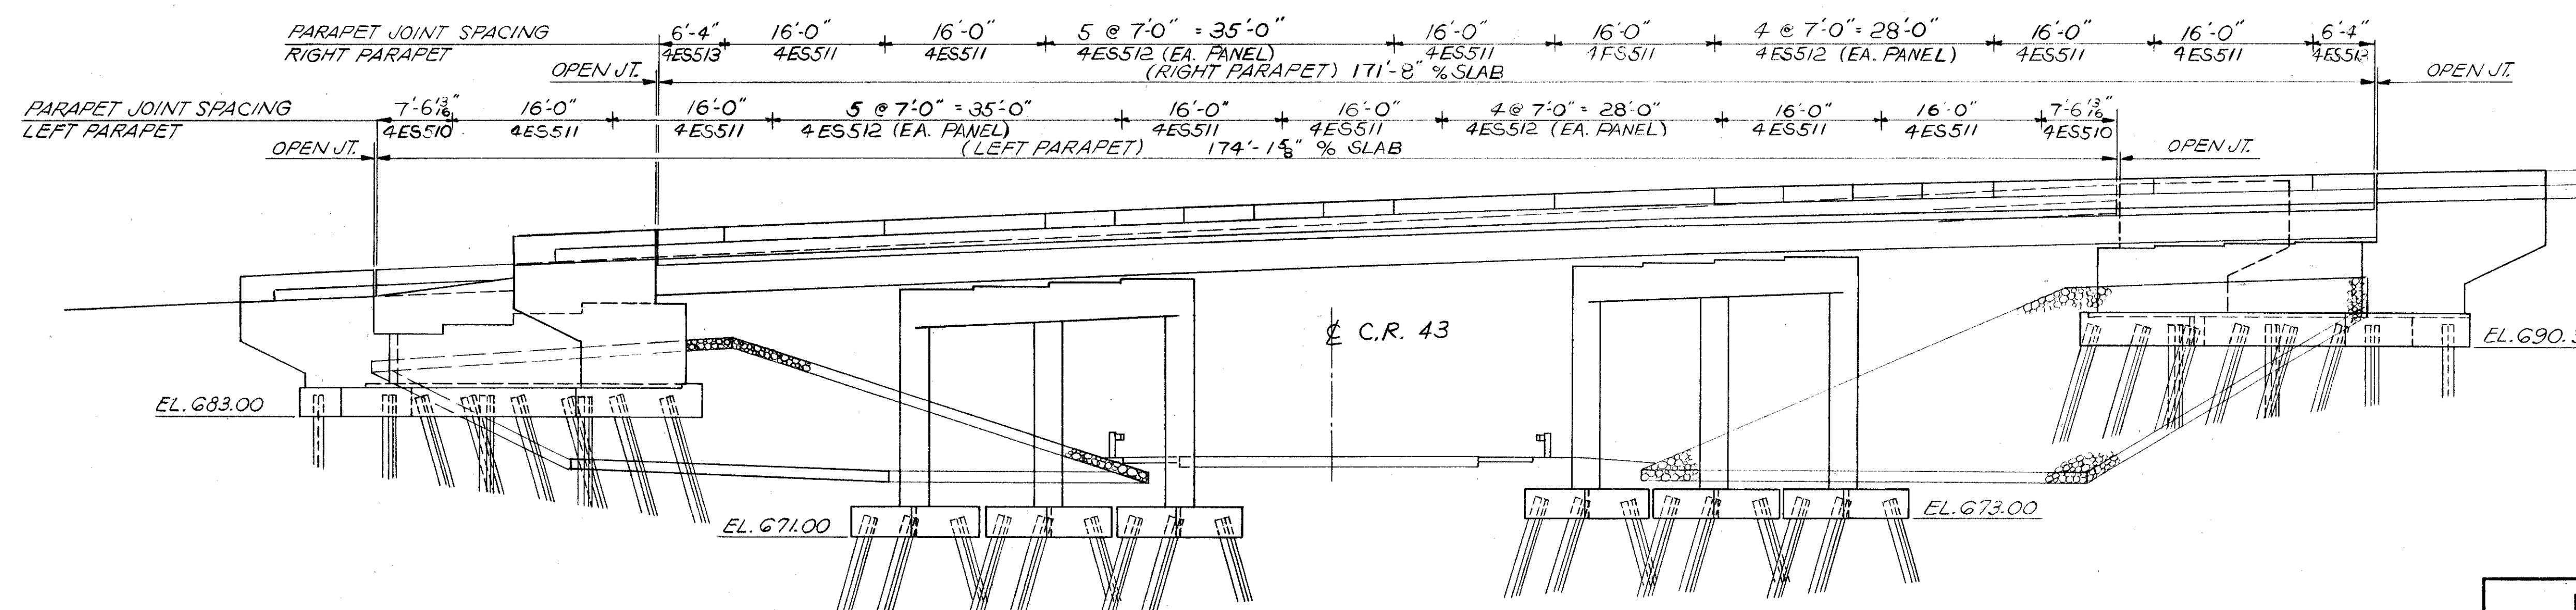

ELEVATION

MOSURE AND SYRAKIS CO. YOUNGSTOWN, OHIO				
GENERAL PLAN				
BRIDGE NO. JEF-22-1483				
RAMP F				
OVER				
C.R. 43				
JEFFERSON COUNTY OHIO				STA. 77+00.45 STA. 78+78.12
DESIGNED	DRAWN	CALC.	CHECKED	REVIEWED
A.C.	J.M.O.	—	W.H.	D.S.
9-87	9-87	—	12-87	11-89