


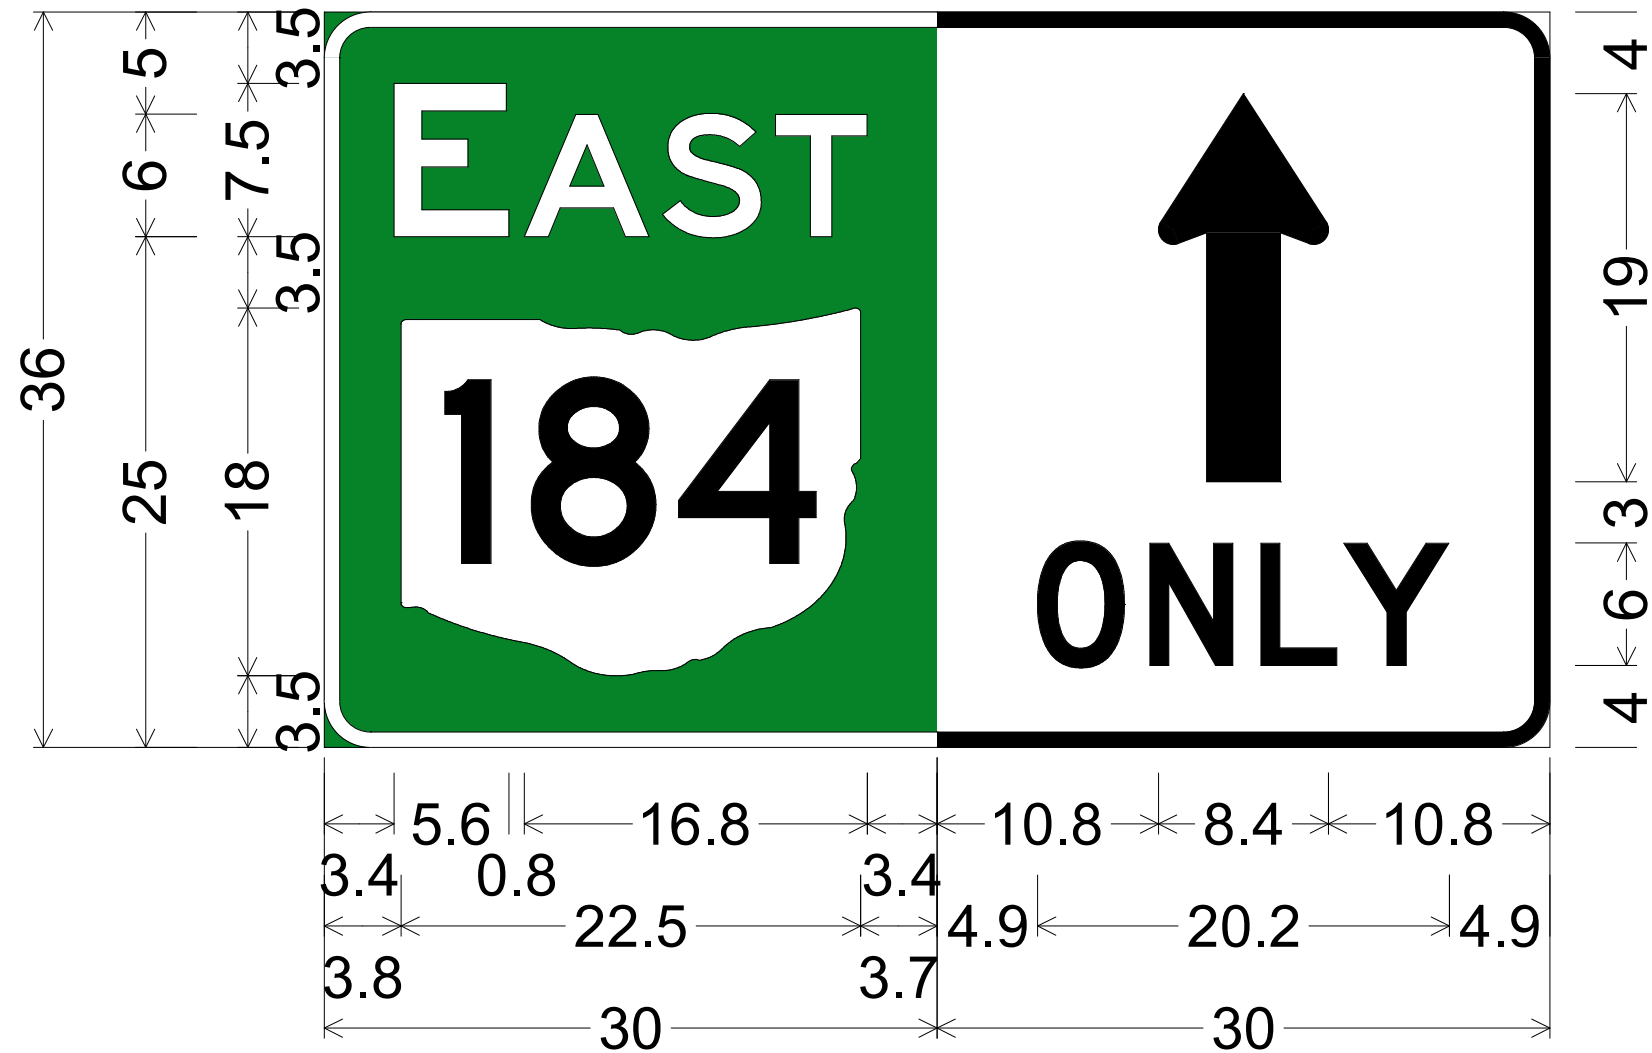

M2-H10;

2.3" Radius, 0.8" Border, White on Green;

"EAST", E 2K;

State Highway 184 M1-H5-18-3;

R3-5a;

2.3" Radius, 0.8" Border, Black on White;

Arrow Custom - 19.0" 90°;

"ONLY", D 2K 94% spacing;