

# STATE OF OHIO DEPARTMENT OF TRANSPORTATION

## MOE-7-2.21

### JACKSON & LEE TOWNSHIP, MONROE COUNTY

**FEDERAL PROJECT NUMBER**

E191-(535)

**RAILROAD INVOLVEMENT**

NONE


**PROJECT DESCRIPTION**

THIS PROJECT WILL CONSIST OF 6.46 MILES OF FULL DEPTH REMOVAL AND REPLACEMENT OF ASPHALT SHOULDERS WITH WIDENING ALONG SR 7 IN MONROE COUNTY. A SECTION MEASURING 965 FEET WILL RECEIVE FULL DEPTH REMOVAL AND REPLACEMENT ACROSS THE ENTIRE ROADWAY WIDTH. THE WORK WILL ALSO INCLUDE FULL DEPTH PAVEMENT REPAIR FOR THE REPLACEMENT OF MULTIPLE CULVERTS AND REPLACEMENT OF GUARDRAIL.

**2023 SPECIFICATIONS**

THE STANDARD SPECIFICATIONS OF THE STATE OF OHIO, DEPARTMENT OF TRANSPORTATION, INCLUDING SUPPLEMENTAL SPECIFICATIONS LISTED IN THE PLANS AND CHANGES LISTED IN THE PROPOSAL SHALL GOVERN THIS IMPROVEMENT

I HEREBY APPROVE THESE PLANS AND DECLARE THAT THE MAKING OF THIS IMPROVEMENT WILL NOT REQUIRE THE CLOSING TO TRAFFIC OF THE HIGHWAY AND THAT PROVISIONS FOR THE MAINTENANCE AND SAFETY OF TRAFFIC WILL BE AS SET FORTH ON THE PLANS AND ESTIMATES.

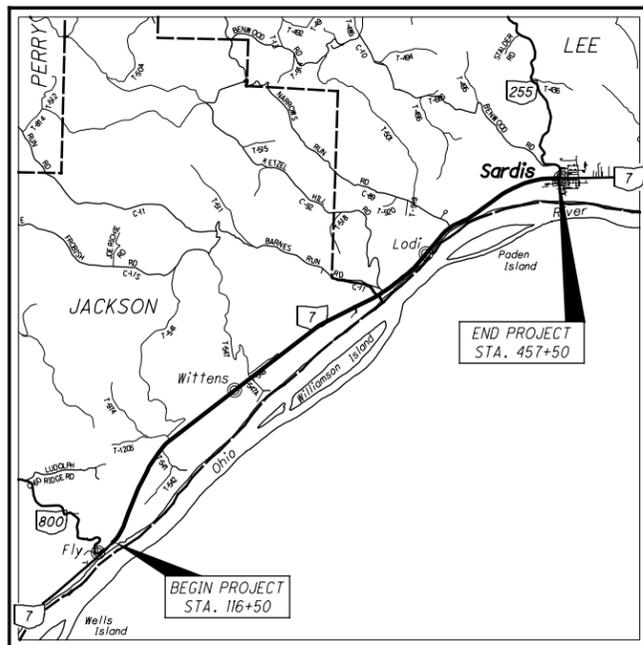

**LOCATION MAP**

LATITUDE: 39° 34' 27" LONGITUDE: 81° 00' 01"

SCALE IN MILES



PORTION TO BE IMPROVED	_____
STATE ROUTES	_____
COUNTY ROADS	_____
TOWNSHIP ROADS	_____

**DESIGN DESIGNATION**

CURRENT ADT (2024)	3,900
DESIGN YEAR ADT (2044)	4,500
DESIGN HOURLY VOLUME (2044)	400
DIRECTIONAL DISTRIBUTION	58%
TRUCKS (24 HOUR B&C)	15%
DESIGN SPEED	55 MPH
LEGAL SPEED	55 MPH
DESIGN FUNCTIONAL CLASSIFICATION:	PRINCIPAL ARTERIAL - RURAL
NHS PROJECT	YES

**DESIGN EXCEPTIONS**

NONE

**INDEX OF SHEETS:**

TITLE SHEET	1
SCHEMATIC PLAN	2-8
TYPICAL SECTIONS	9-24
GENERAL NOTES	25-27
CONTROL POINTS	28
MAINTENANCE OF TRAFFIC	29-34
GENERAL SUMMARY	35-36
CALCULATIONS	37
SUBSUMMARIES	38-46
PROJECT SITE PLAN	47-53
PLAN SHEETS (FULL-DEPTH SHOULDER WIDENING)	54-88
CROSS SECTIONS (FULL-DEPTH SHOULDER WIDENING)	89-115
PLAN & PROFILE (FULL-DEPTH REMOVAL & REPLACEMENT)	116-118
CROSS SECTIONS (FULL-DEPTH REMOVAL & REPLACEMENT)	119-137
DRAINAGE	138-176
SOIL PROFILES	177-244

**EARTH DISTURBED AREAS**

PROJECT EARTH DISTURBED AREA:	17.96 Acres
ESTIMATED CONTRACTOR EARTH DISTURBED AREA:	0.38 Acres
NOTICE OF INTENT EARTH DISTURBED AREA:	18.34 Acres

**UNDERGROUND UTILITIES**  
Contact Two Working Days  
Before You Dig

**OHIO811.org**  
Before You Dig

**OHIO811, 8-1-1, or 1-800-362-2764**  
(Non members must be called directly)

PLAN PREPARED BY:  
OHIO DEPARTMENT OF TRANSPORTATION  
DISTRICT 10 - CAPITAL PROGRAMS  
MARIETTA, OHIO



ENGINEER'S SEAL:	STANDARD CONSTRUCTION DRAWINGS				SUPPLEMENTAL SPECIFICATIONS	
	CB-2-2A, 2B, 2C	1/20/23	MT-101.70	4/21/23	800	10/20/23
	DM-1.1	7/17/20	MT-101.75	7/21/23	832	7/21/23
	DM-2.1	1/18/13	MT-101.90	7/17/20	874	4/17/20
	DM-4.4	1/15/16	MT-105.10	1/17/20	875	1/18/19
	BP-3.1	1/21/22	TC-41.20	10/18/13	902	7/19/19
	BP-3.2	1/18/19	TC-41.30	4/21/23		
	BP-4.1	7/19/13	TC-61.30	7/19/19		
	MGS-1.1	7/16/21	TC-64.10	7/21/23		
	MGS-2.1	1/19/18	TC-65.10	1/17/14		
	MGS-2.3	1/20/23	TC-65.11	7/15/22		
	MGS-2.4	7/19/19				
	MGS-4.2	7/19/13				
	MGS-5.3	7/15/16				
	MGS-6.1	1/19/18				
	RM-4.2	4/17/20				
	MT-96.11	7/21/23				
	MT-96.20	7/21/23				
	MT-96.26	1/18/19				
	MT-97.12	1/20/17				
	MT-97.10	4/19/19				
MT-99.20	4/19/19					
						SPECIAL PROVISIONS
						WATERWAY PERMIT 12/11/23

DISTRICT DEPUTY DIRECTOR

DIRECTOR, DEPARTMENT OF TRANSPORTATION

TITLE SHEET

DESIGN AGENCY



DESIGNER  
CAK

REVIEWER  
JDC 10/01/23

PROJECT ID  
109278

SHEET	TOTAL
P.1	244

MOE-7-2.21

MODEL: Sheet PAPER: 17x11 (in.) DATE: 2/20/2024 TIME: 9:21:22 AM USER: dhague p:\ohiodot-pw-bentley.com\shahid-pw-102\Documents\01 Active Projects\District 10\Monroe\109278\400-Engineering\Roadway\Sheets\109278\_GT001.dgn