

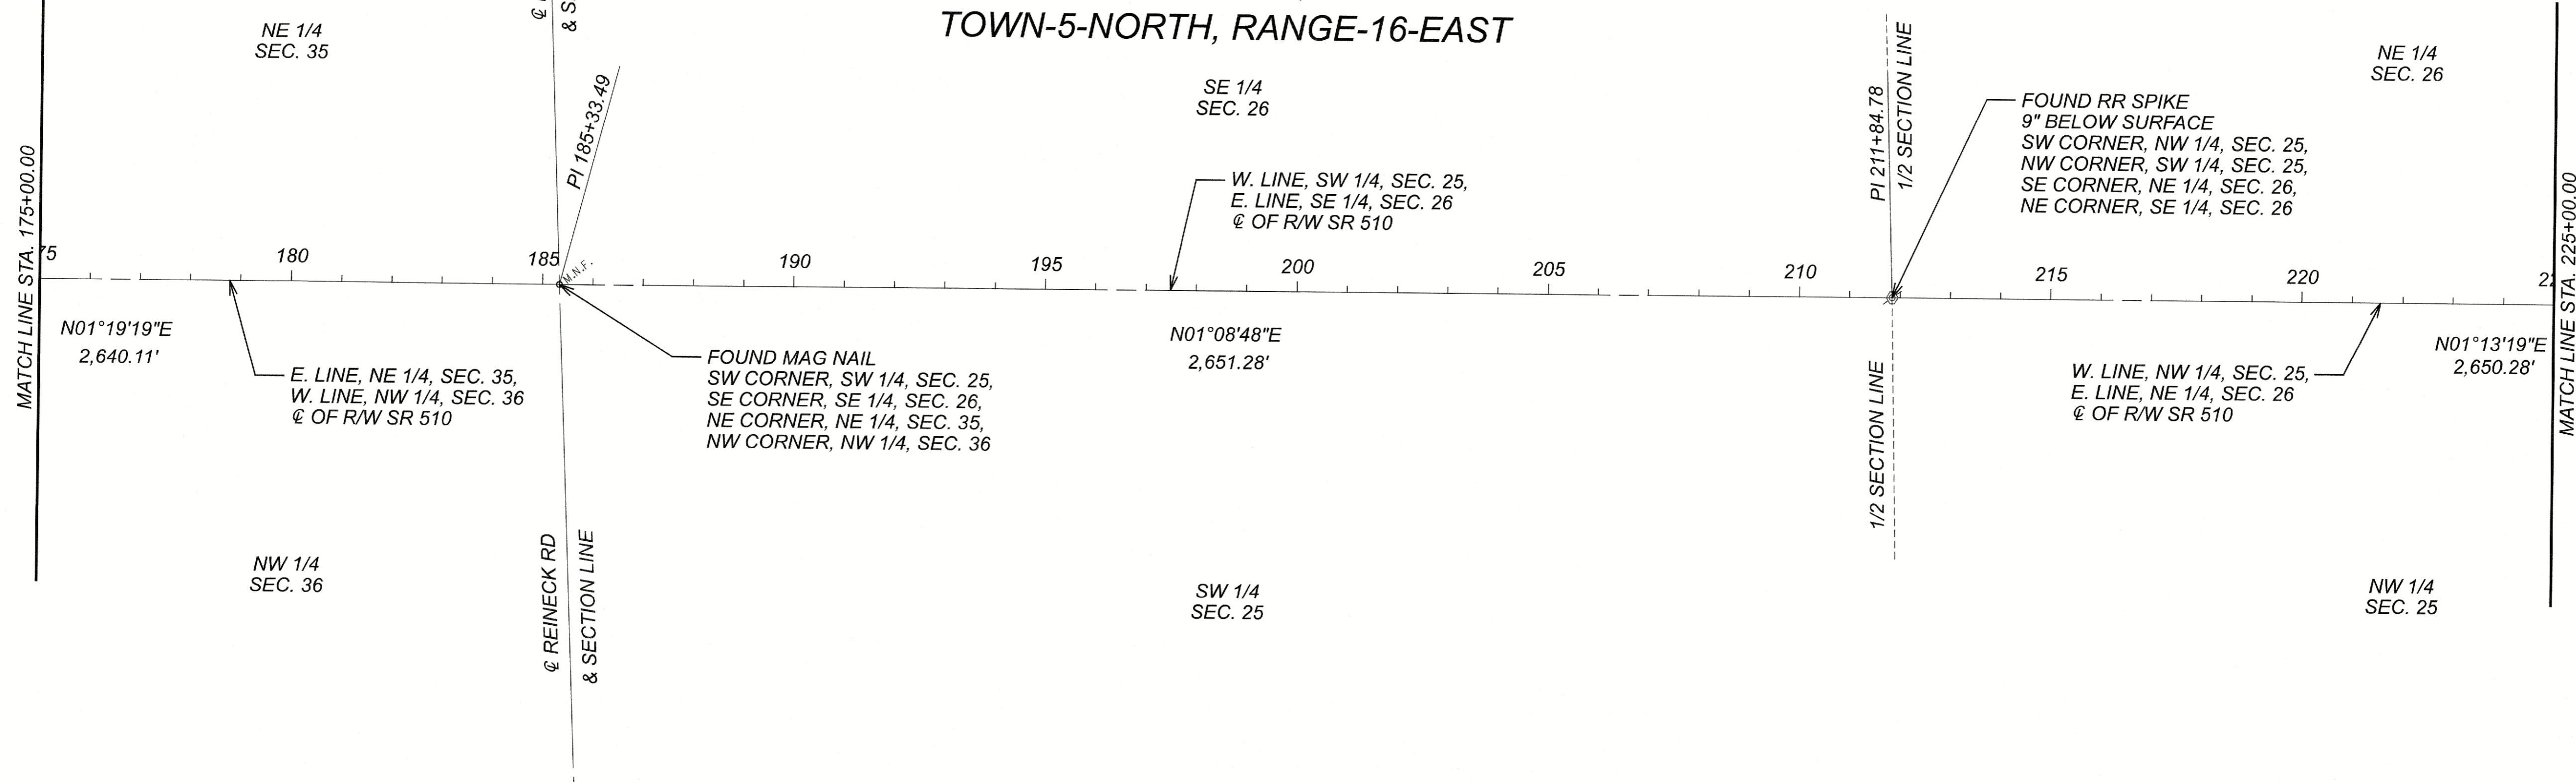


CENTERLINE PLAT (PAGE 3 OF 4)
SAN-510-0.83
SANDUSKY COUNTY
RILEY TOWNSHIP
SECTIONS 25, 26, 35 & 36
TOWN-5-NORTH, RANGE-16-EAST

HORIZONTAL
SCALE IN FEET

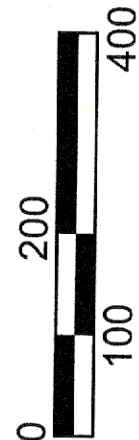

SANDUSKY COUNTY
RILEY TOWNSHIP
SECTIONS 23, 24, 25 & 26
TOWN-5-NORTH, RANGE-16-EAST

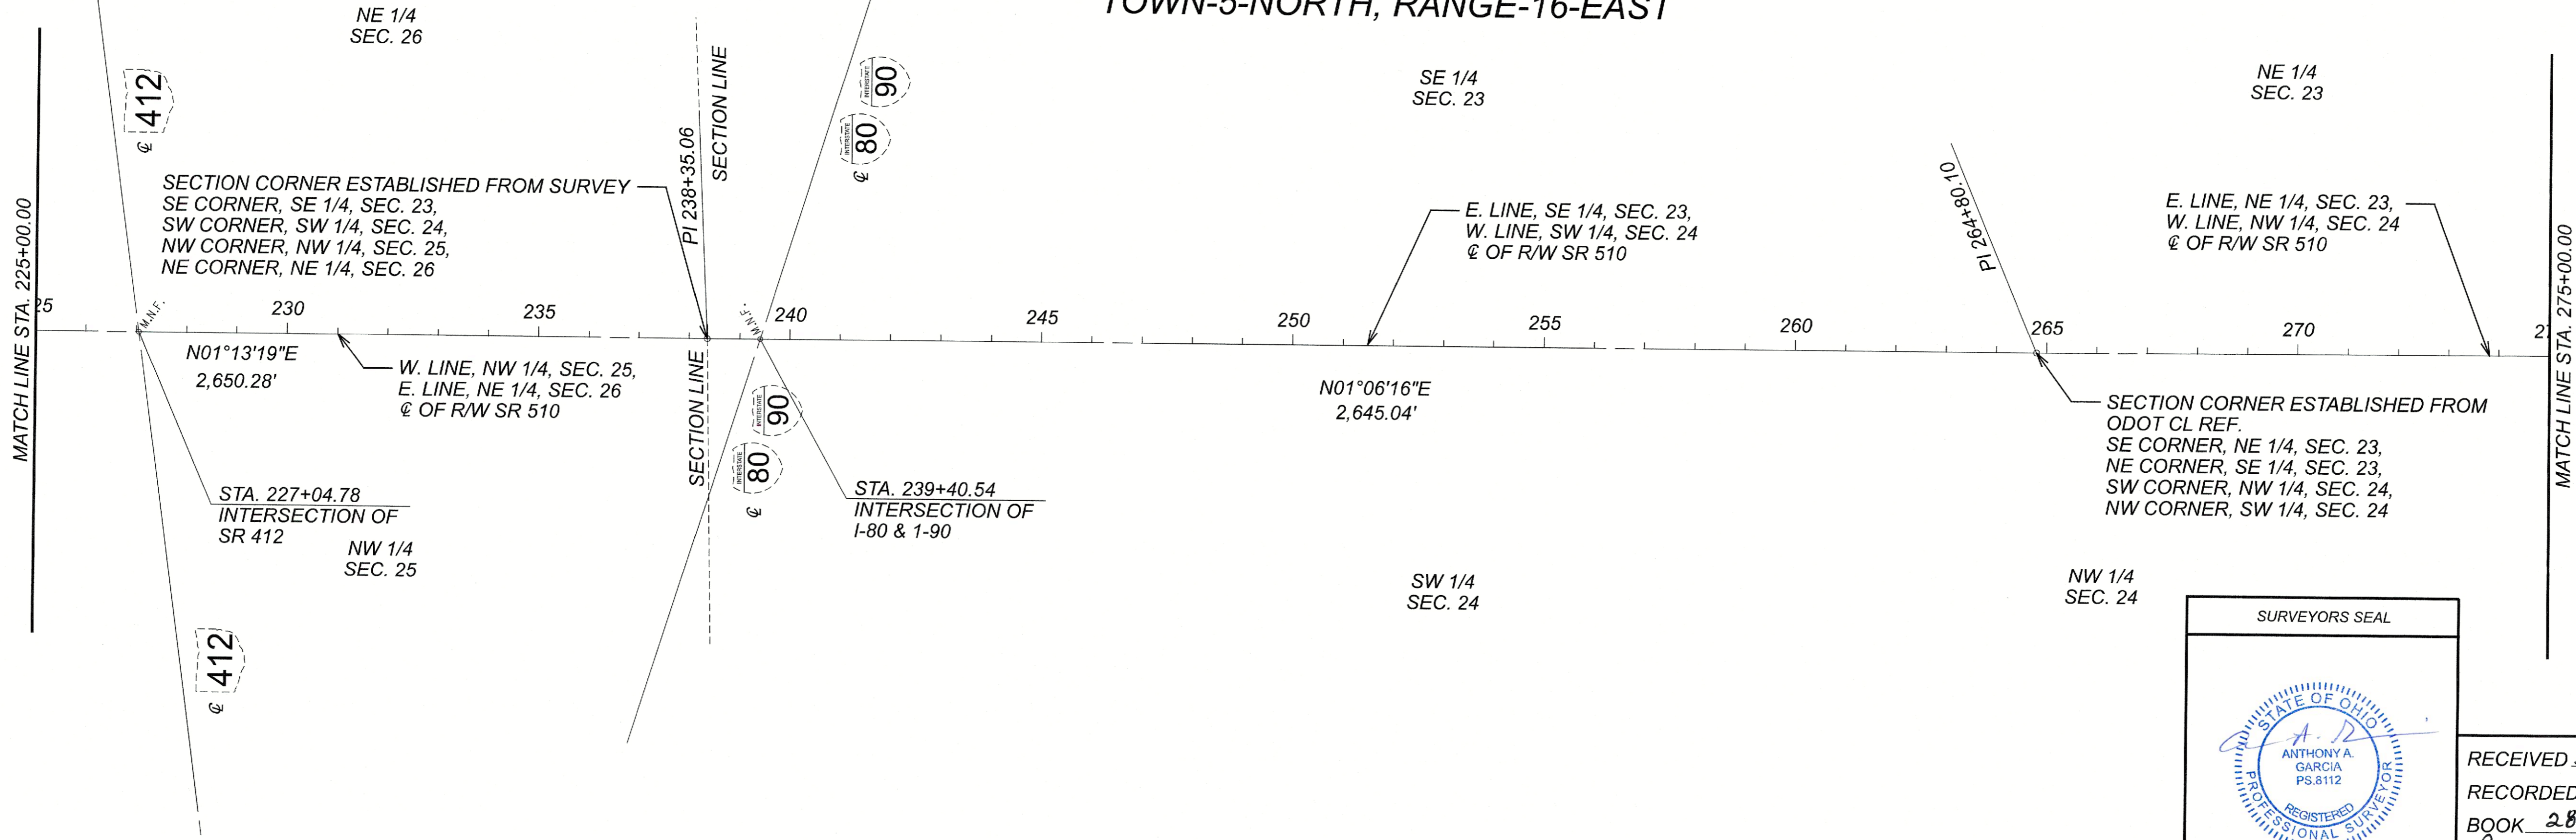

SURVEYORS SEAL

ANTHONY A. GARCIA
PS.8112

RECEIVED April 26, 20 23
RECORDED April 26, 20 23
BOOK 280 PAGE 906
Colleen Carmack
COUNTY RECORDER



DESIGNER
JAS
REVIEWER
AAG
PROJECT ID
94332
SHEET
3
TOTAL
4

CENTERLINE PLAT
SAN-510-0.83