


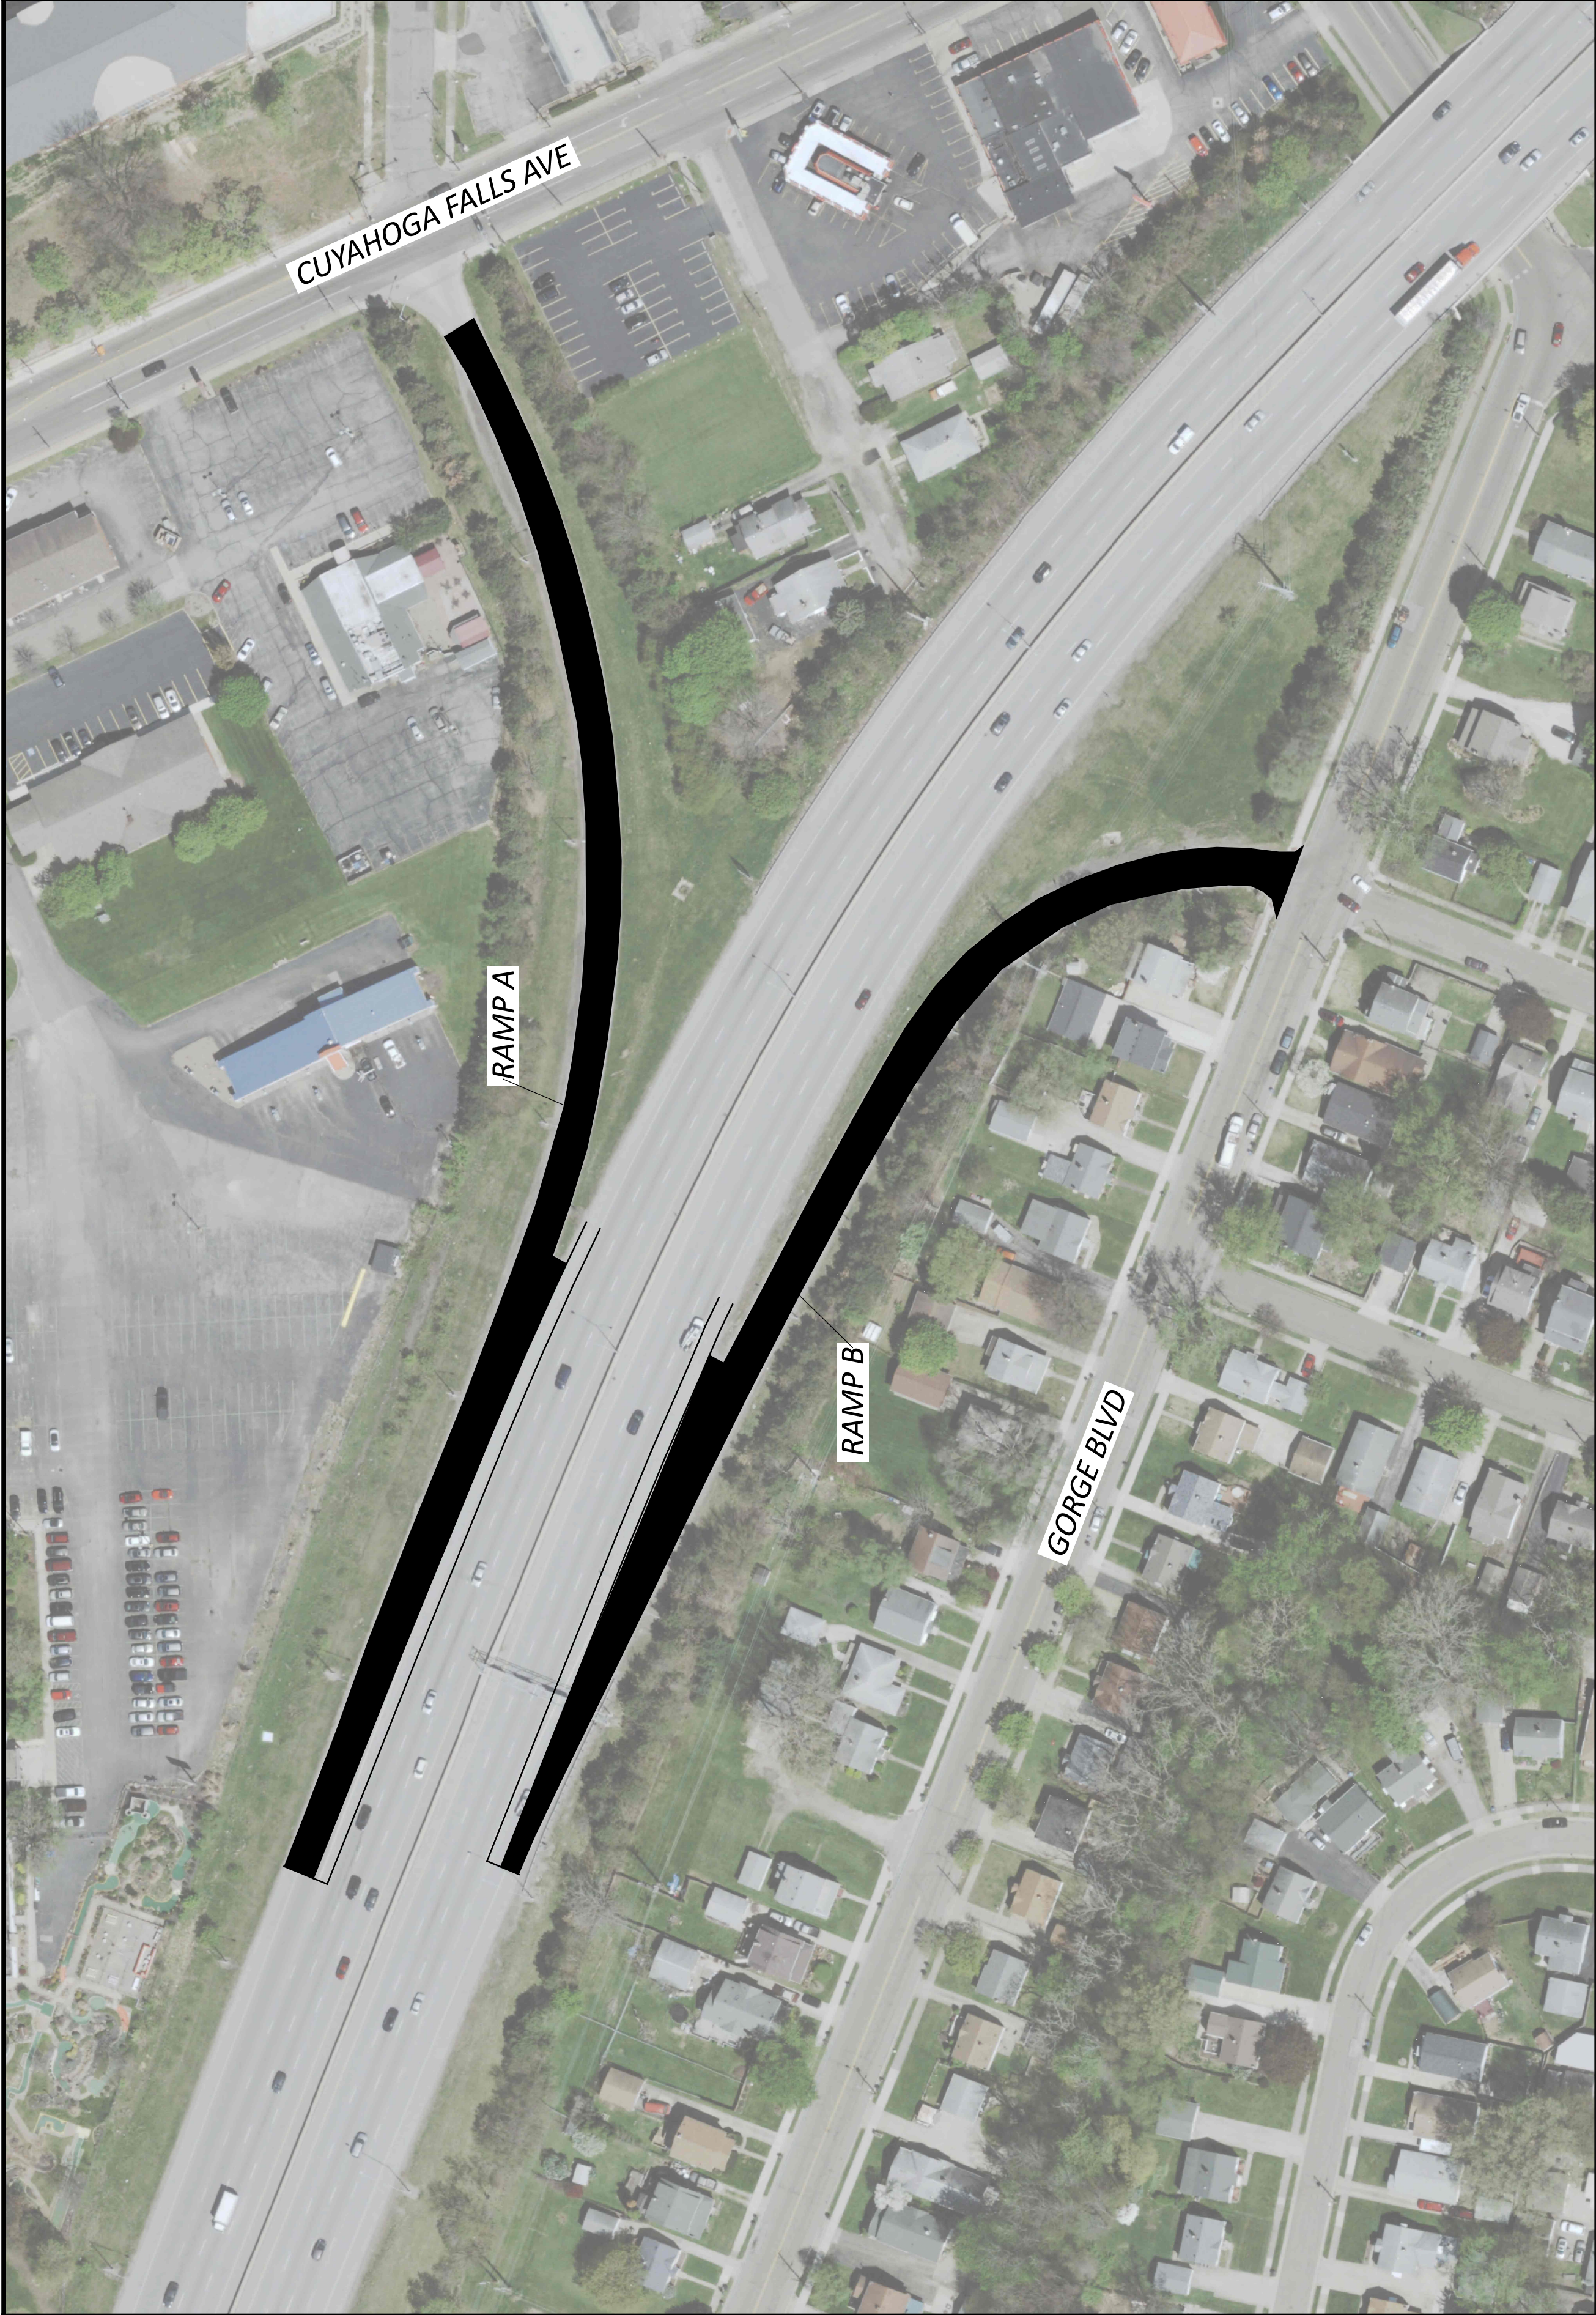

RAMP CALCULATIONS

DESIGN AGENCY	
DESIGNER	JRF
REVIEWER	MA 01-19-24
PROJECT NO	100936
SHEET TOTAL	P. 0 0





RAMP CALCULATIONS

DESIGN AGENCY	
DESIGNER	JRF
REVIEWER	MA
DATE	01-19-24
PROJECT NO.	100936
SHEET TOTAL	0
P.O.	0






RAMP CALCULATIONS

DESIGN AGENCY
RESPONSIBLE JRF
REVIEWER MA 01-19-24
PROJECT ID 100936
SHEET TOTAL 0
P.O. 0



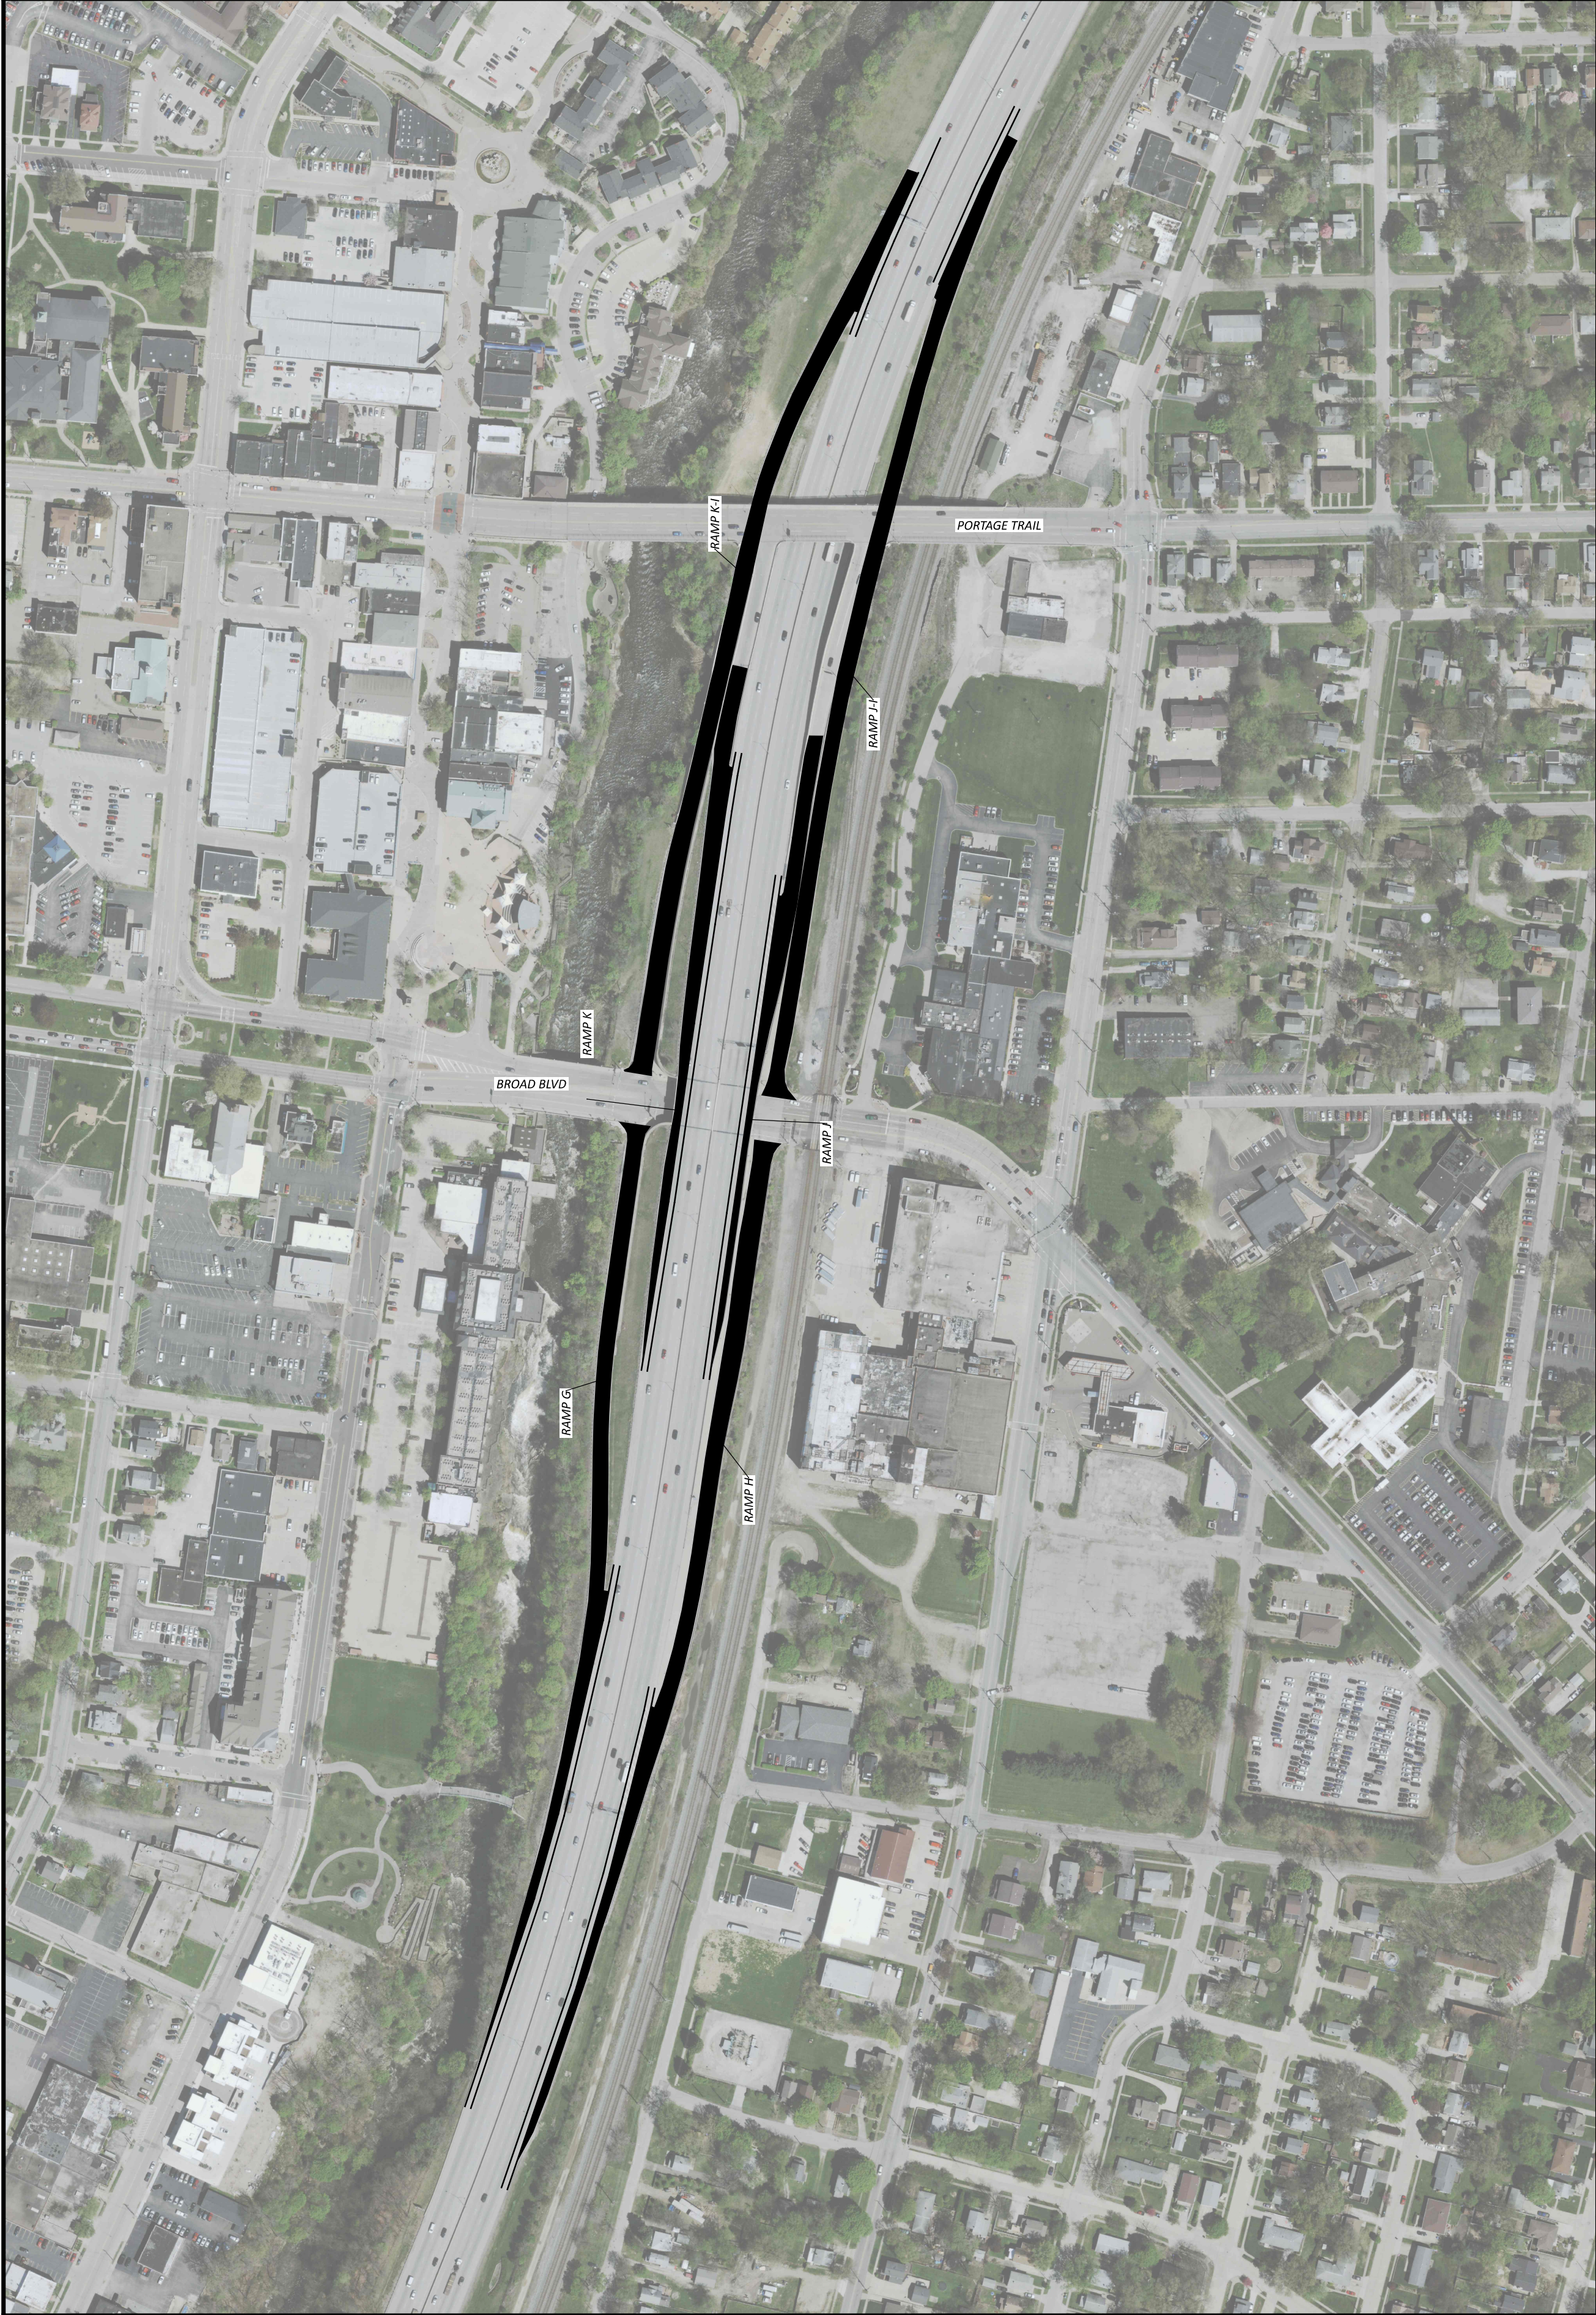

RAMP CALCULATIONS

DESIGN AGENCY	
RESPONSIBLE	JRF
REVIEWER	MA
DATE	01-19-24
PROJECT ID	
SHEET	100936
TOTAL	0
P.O.	0





RAMP CALCULATIONS

DESIGN AGENCY	
DESIGNER	JRF
REVIEWER	MA
PROJECT NO.	01-19-24
SHEET NO.	100936
TOTAL	0
P.O.	0





RAMP CALCULATIONS

DESIGN AGENCY	
RESPONSIBLE	JRF
REVIEWER	MA
PROJECT NO.	01-19-24
SHEET	100936
TOTAL	0
P.O.	0