



**CUY-90-14.90**

**PID 77332/85531**

---

**APPENDIX UT-16**

---

**Potential Utility Conflicts – CCG2  
(Reference Document)**

State of Ohio  
Department of Transportation  
Jolene M. Molitoris, Director

**Innerbelt Bridge  
Construction Contract Group 1 (CCG1)**


Request for Proposal  
Issued March 23, 2010

**PUBLIC UTILITY CONFLICTS - CONTRACT GROUP 2**


\* CONFLICTS WITH BRIDGE PIERS WILL BE DETERMINED DURING BRIDGE DESIGN

CONFLICTS WITH U.G. ELECTRIC FOR ROADWAY LIGHTING IS NOT SHOWN


CONFLICT I.D.	ALIGNMENT	ROADWAY	STATIONING		AFFECTED UTILITY					PROPOSED CONSTRUCTION				
			Begin	End	GAS	WATER	TELE	STEAM	ELECTRIC	COVER REDUCTION/ DEEP FILL	RETAINING WALL	PAVEMENT WIDENING	BRIDGE REPLACEMENT	BRIDGE PIERS*
2-1	NEVW14E90	W. 14TH ST. TO I-90 EB (RAMP B2)	1205+86			16"						X		
2-2	NEV90ONT	I-90 EB TO ONTARIO ST. (RAMP B3)	1315+50	1316+30			(15) SP 4" (6) SP 4"				14' CUT			
2-3	NEV90ONT	I-90 EB TO ONTARIO ST. (RAMP B3)	1317+93				(24) MTD (4) STD T-DUCT FO				10' CUT	X X X		
2-4	NEV90ONT	I-90 EB TO ONTARIO ST. (RAMP B3)	1318+76				(12) SP 4" (6) SP 4"				9' CUT	X X		
2-5	NEV90ONT	I-90 EB TO ONTARIO ST. (RAMP B3)	1322+12	1322+62			(24) MTD (4) STD T-DUCT FO				4' CUT			

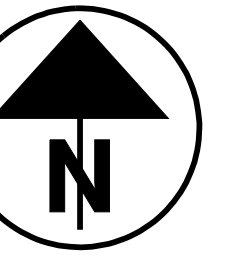


**CONTRACT GROUP 2**  
**POTENTIAL UTILITY CONFLICTS**  
**SHEET 1**

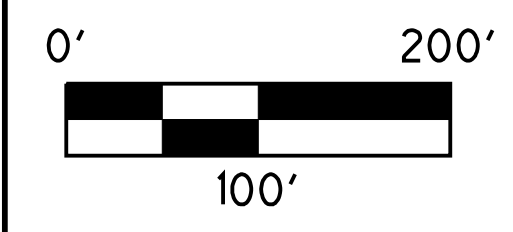


DECEMBER 23, 2009  
**DRAFT**

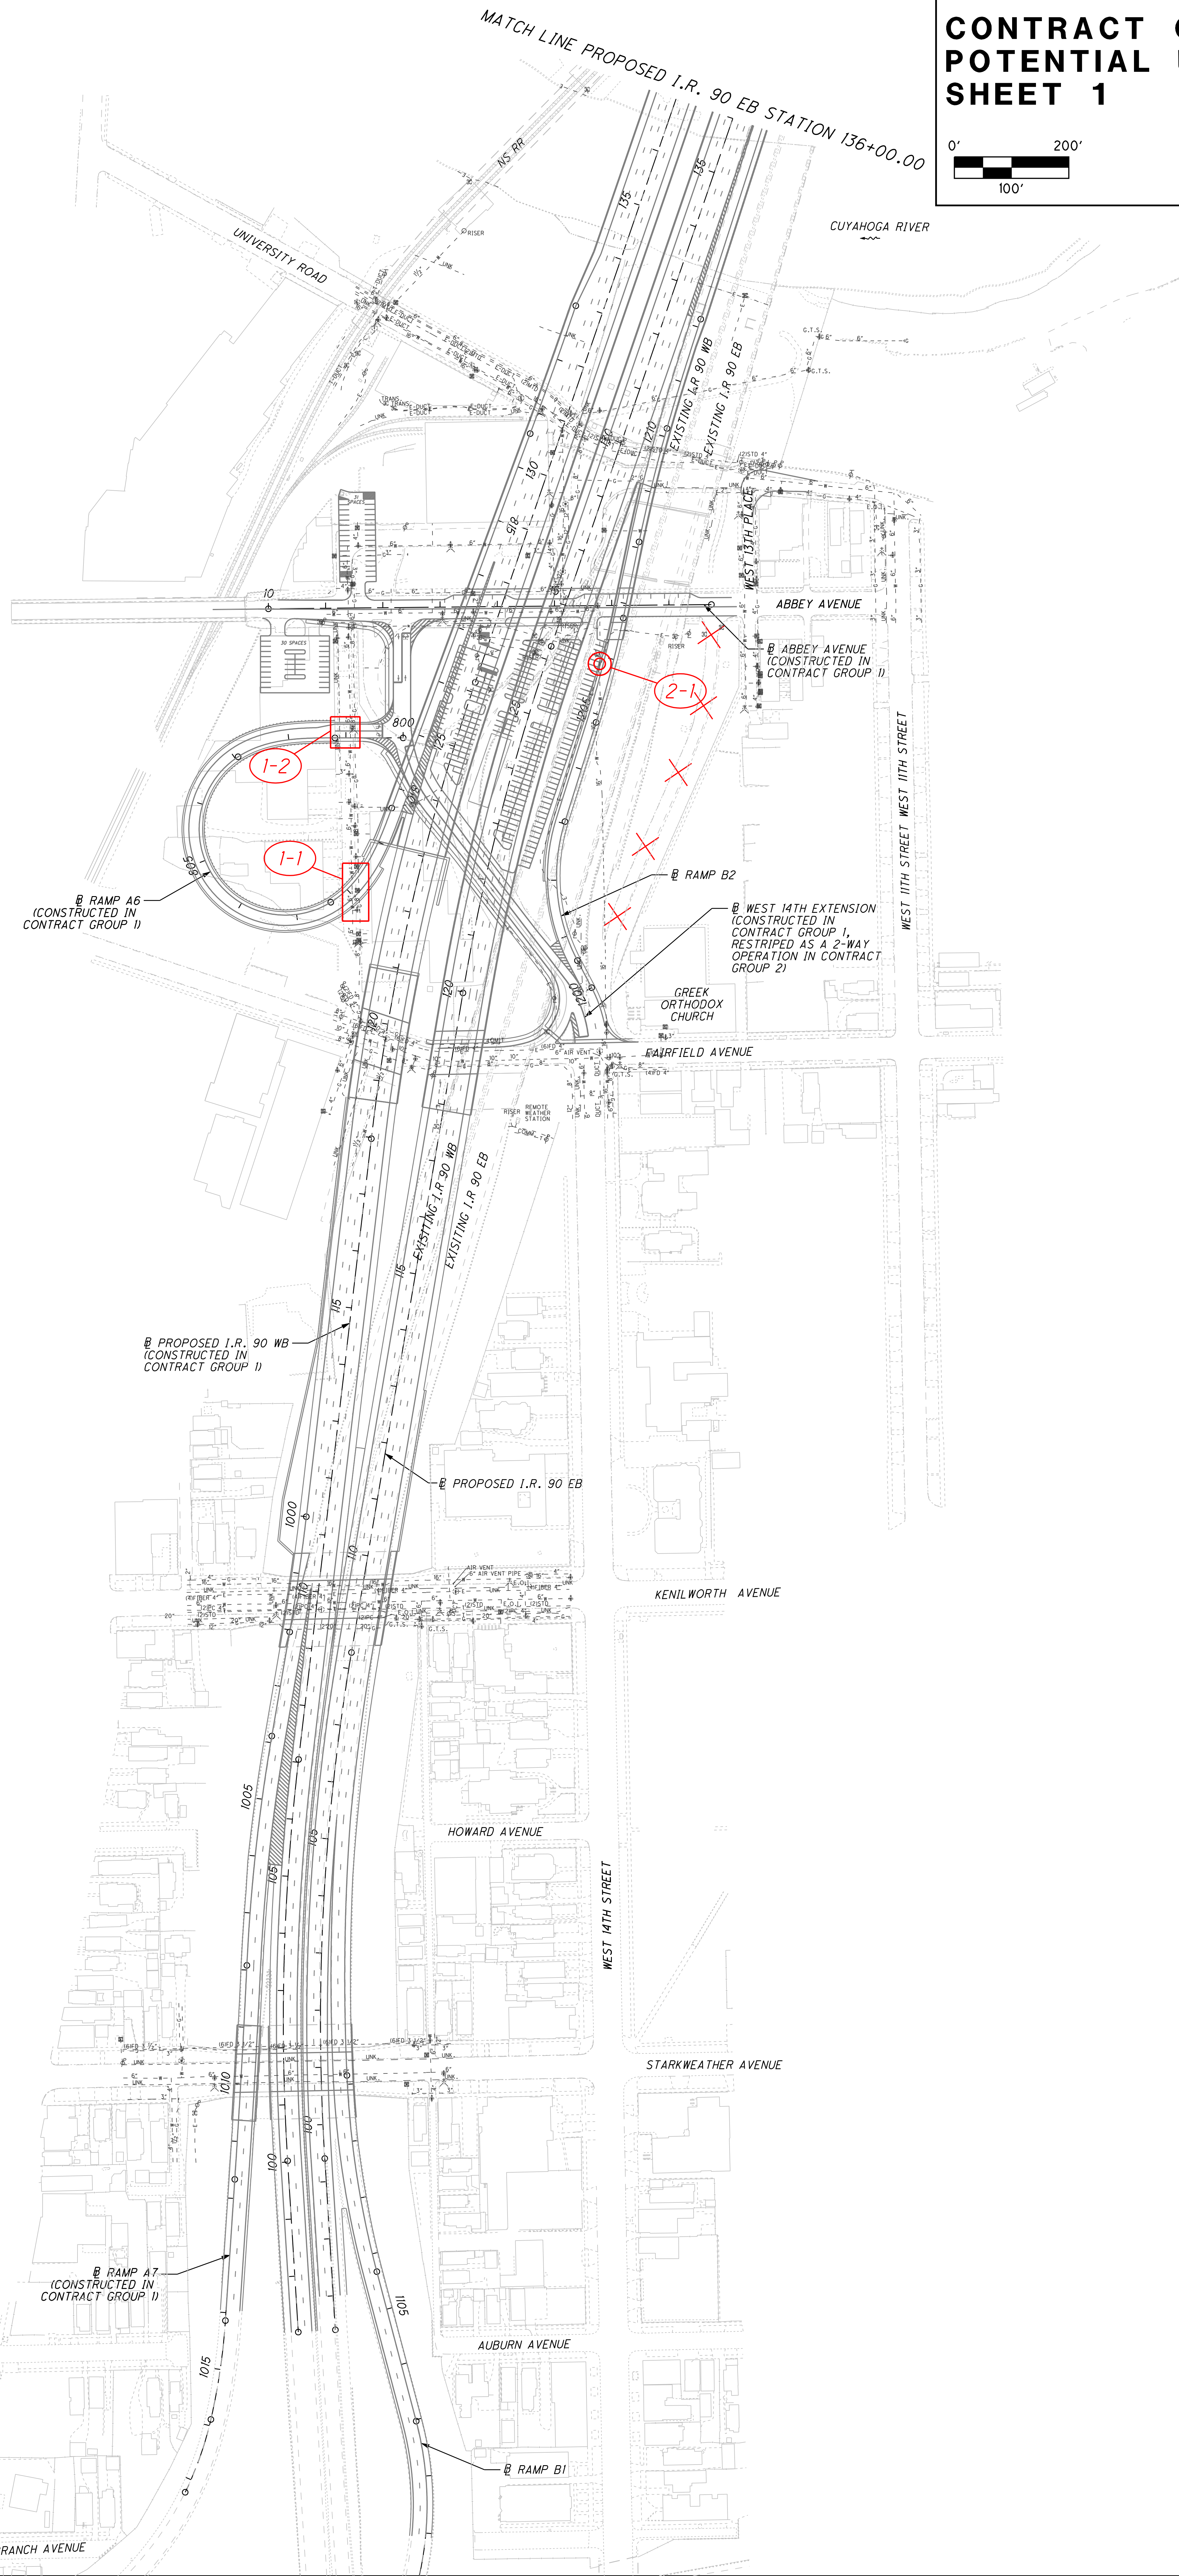

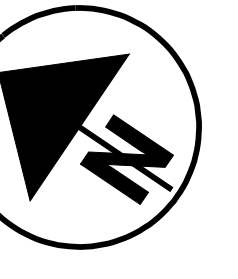

**CONTRACT GROUP 2**  
**POTENTIAL UTILITY CONFLICTS**  
**SHEET 2**

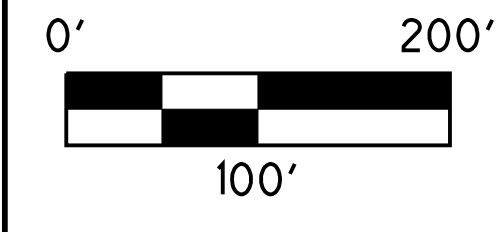

DECEMBER 23, 2009  
**DRAFT**

MATCH LINE PROPOSED I.R. 90 EB STA 168+00.00

PROGRESSIVE FIELD

RAMP A4  
 (CONSTRUCTED IN CONTRACT GROUP 1)

ONTARIO STREET  
 (CONSTRUCTED IN CONTRACT GROUP 1)

CARNEGIE AVENUE  
 (CONSTRUCTED IN CONTRACT GROUP 1)

CENTRAL VIADUCT WAY  
 (CONSTRUCTED IN CONTRACT GROUP 1)

RAMP A5  
 (CONSTRUCTED IN CONTRACT GROUP 1)

RAMP B3

COMMERCIAL ROAD  
 (CONSTRUCTED IN CONTRACT GROUP 1)

EAST 9TH STREET  
 (CONSTRUCTED IN CONTRACT GROUP 1)

WEST 3RD STREET  
 EXISTING I.R. 90 WB

PROPOSED I.R. 90 EB


PROPOSED I.R. 90 WB  
 (CONSTRUCTED IN CONTRACT GROUP 1)


MATCH LINE PROPOSED I.R. 90 EB  
 STA 136+00.00

1-4


1-3

CUYAHOGA RIVER

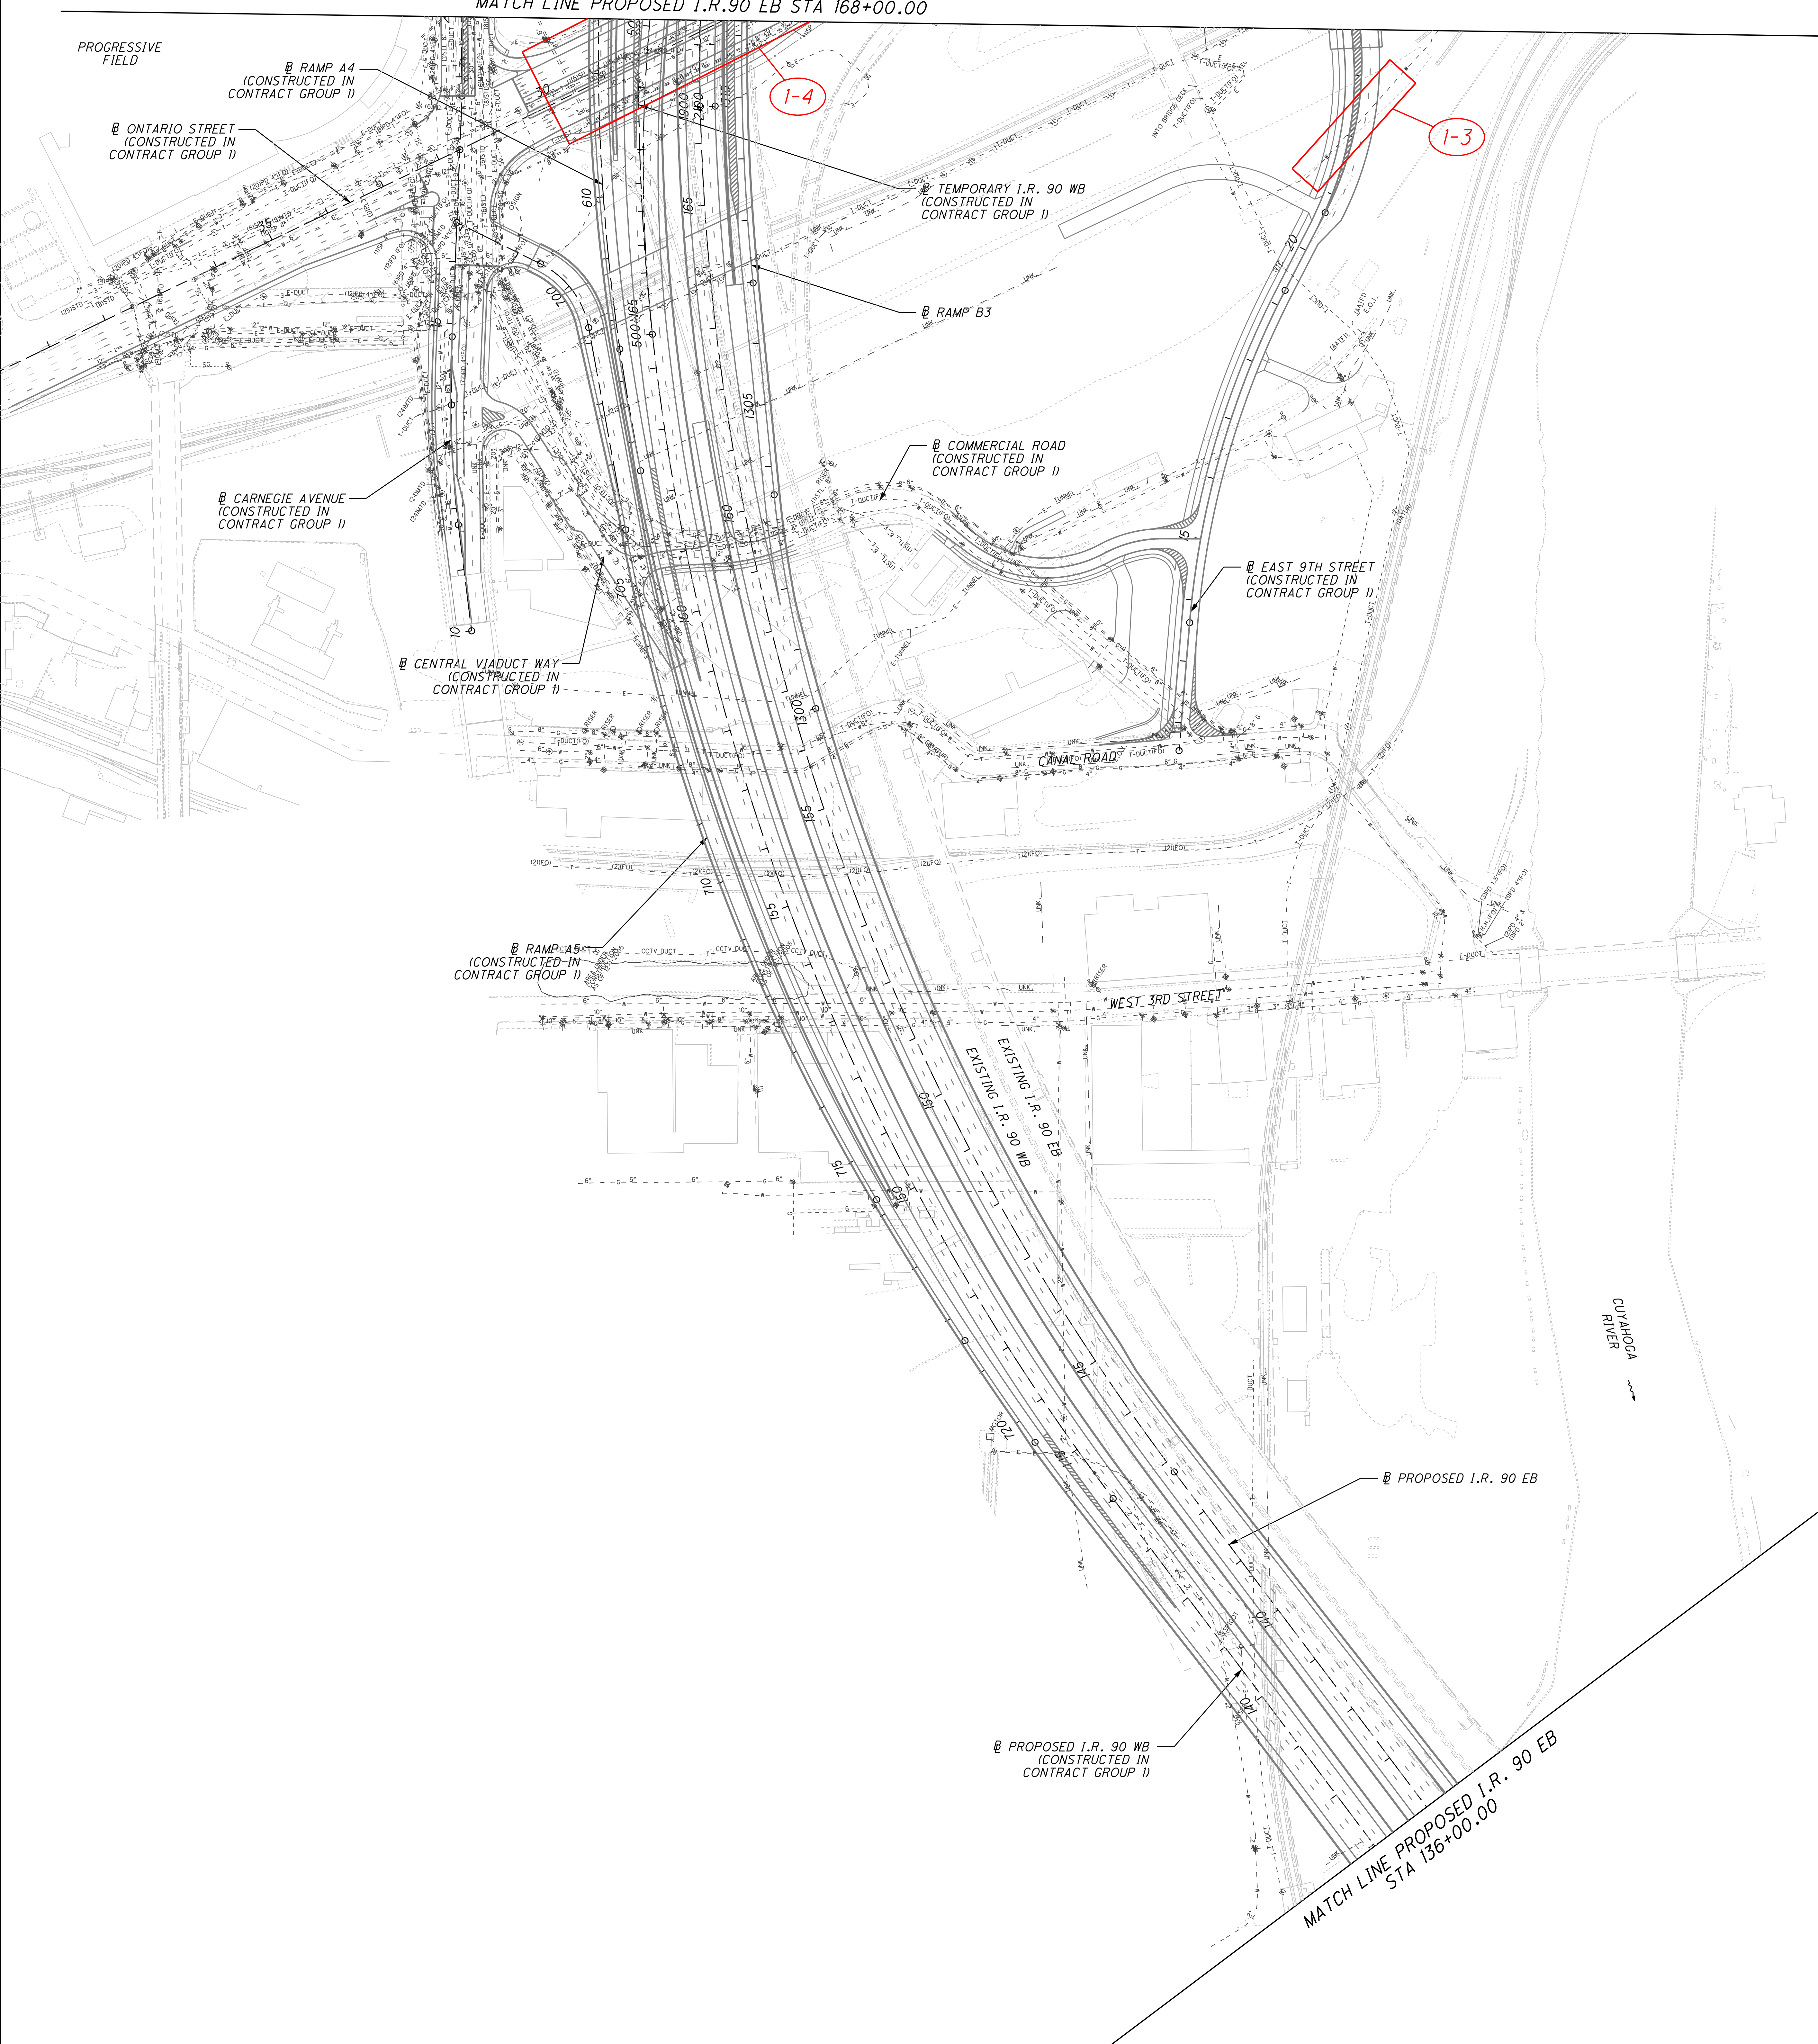

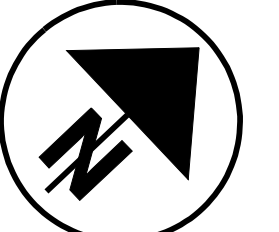

# CONTRACT GROUP 2 POTENTIAL UTILITY CONFLICTS SHEET 3

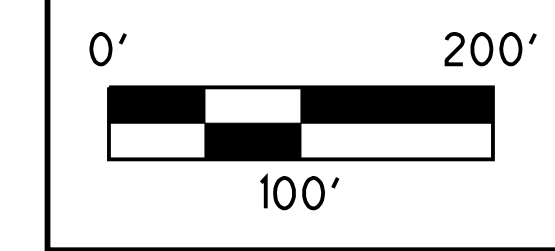

DECEMBER 23, 2009  
**DRAFT**

