



FULTON COUNTY  
SWAN CREEK TOWNSHIP  
SECTION 10, 11, 15, & 14  
T. 7 N., R. 8 E.

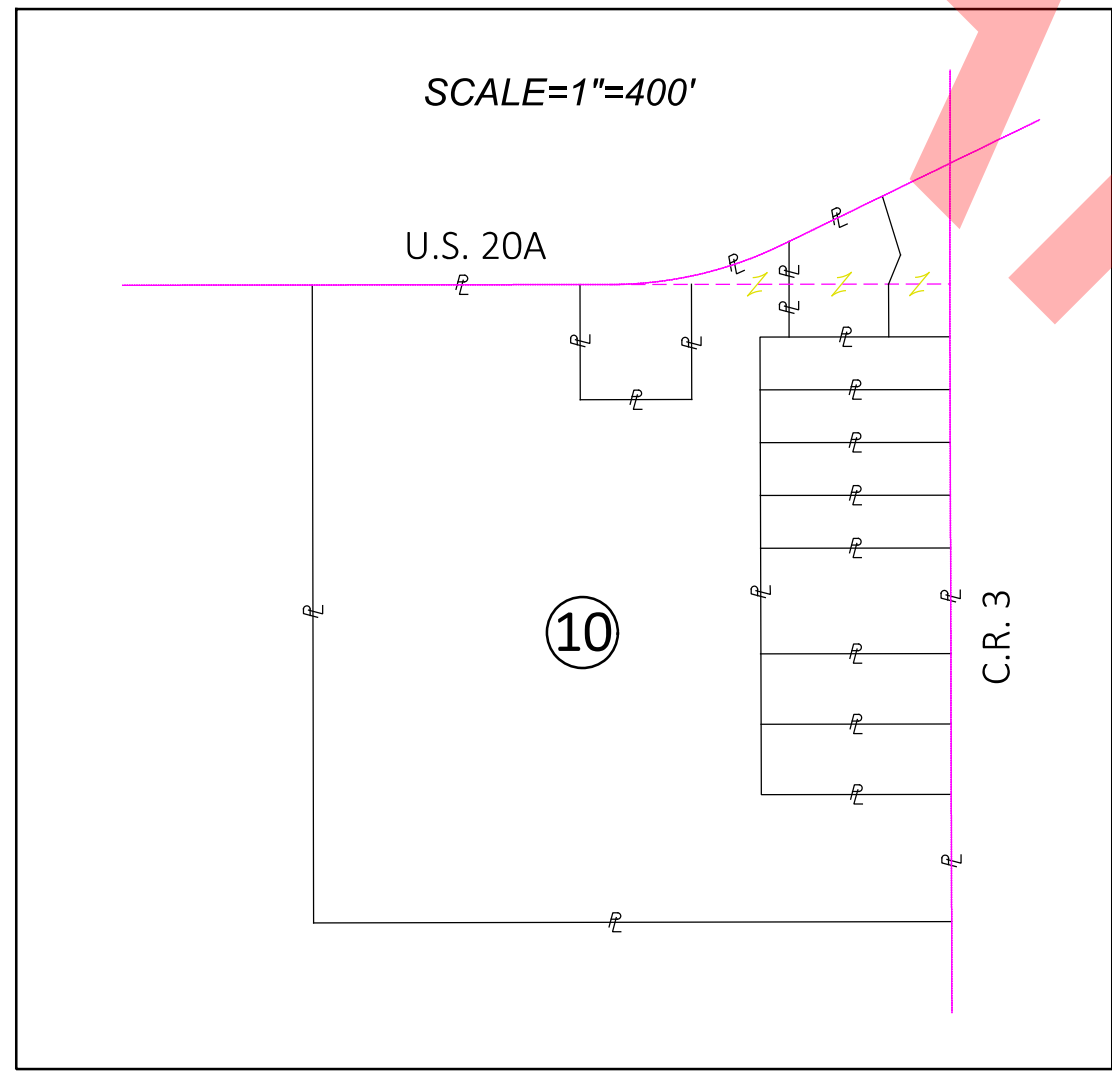

PROPERTY MAP

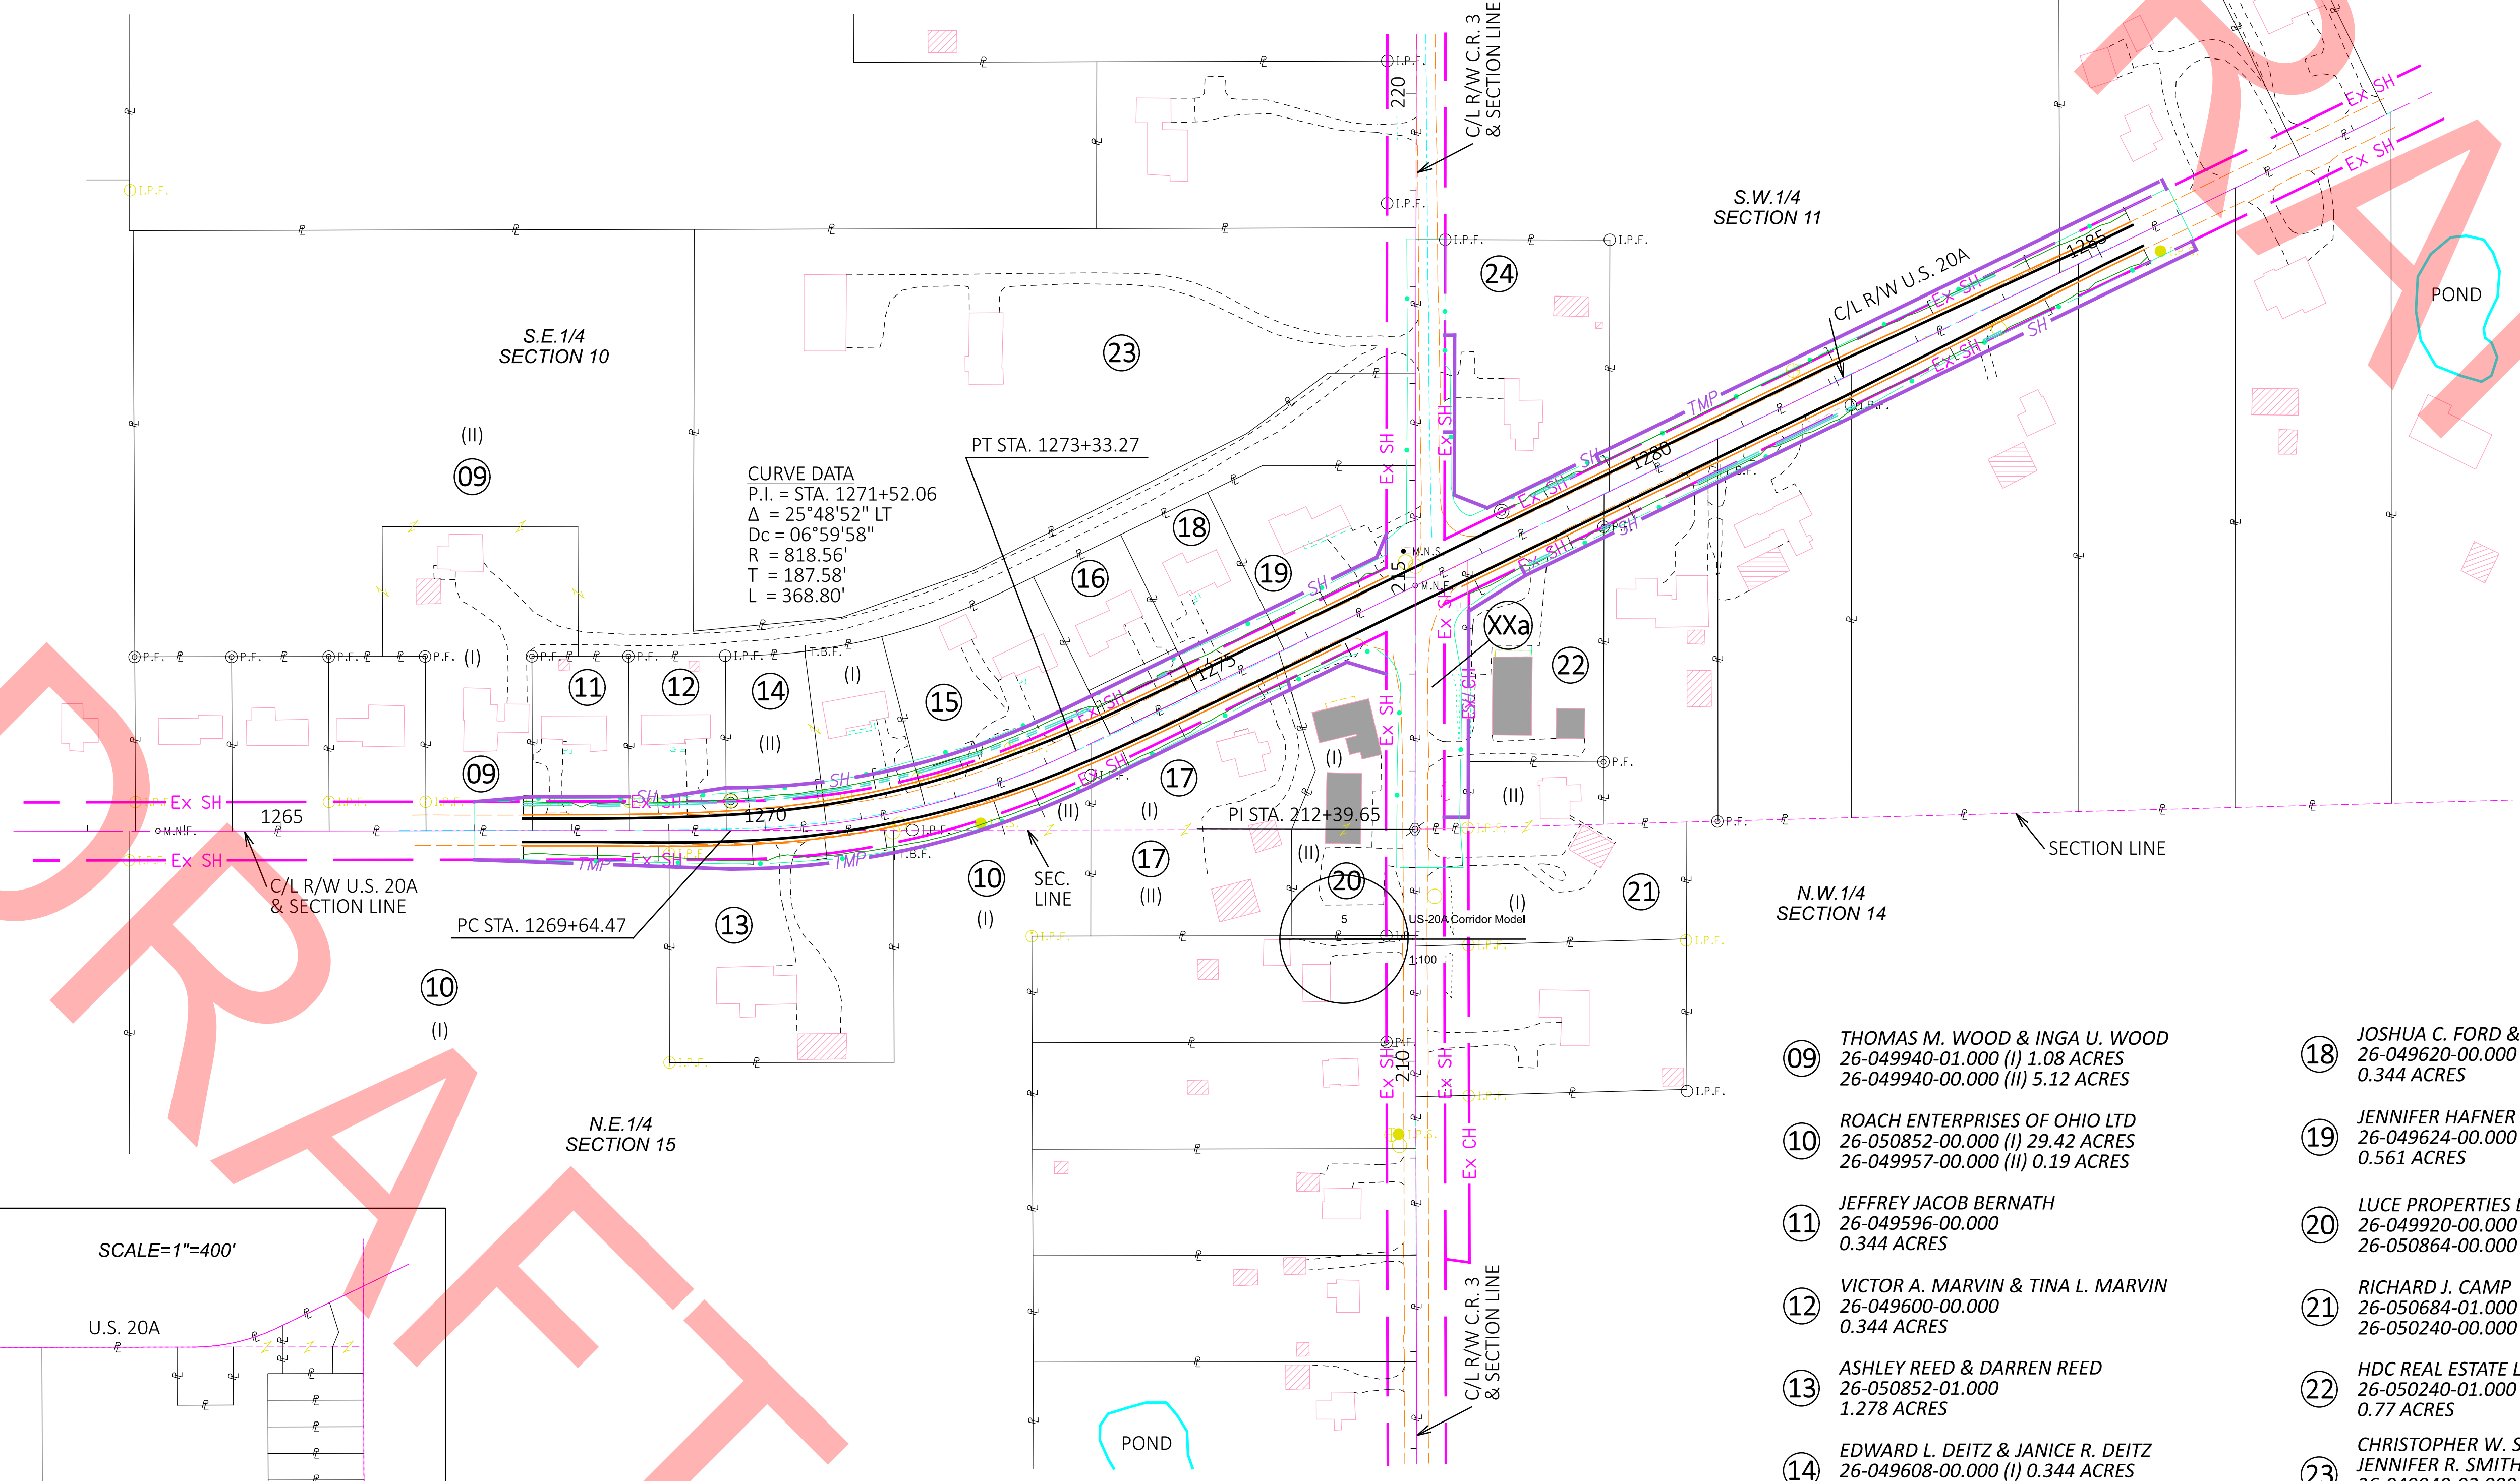

- |  |  |
|--|--|
| <p>09 THOMAS M. WOOD &amp; INGA U. WOOD<br/>26-049940-01.000 (I) 1.08 ACRES<br/>26-049940-00.000 (II) 5.12 ACRES</p> <p>10 ROACH ENTERPRISES OF OHIO LTD<br/>26-050852-00.000 (I) 29.42 ACRES<br/>26-049957-00.000 (II) 0.19 ACRES</p> <p>11 JEFFREY JACOB BERNATH<br/>26-049596-00.000<br/>0.344 ACRES</p> <p>12 VICTOR A. MARVIN &amp; TINA L. MARVIN<br/>26-049600-00.000<br/>0.344 ACRES</p> <p>13 ASHLEY REED &amp; DARREN REED<br/>26-050852-01.000<br/>1.278 ACRES</p> <p>14 EDWARD L. DEITZ &amp; JANICE R. DEITZ<br/>26-049608-00.000 (I) 0.344 ACRES<br/>26-049604-00.000 (II) 0.344 ACRES</p> <p>15 MARC C. CESPUGLIO &amp; RONDA L. CESPUGLIO<br/>26-049612-00.000<br/>0.689 ACRES</p> <p>16 DERREK M. EITNIEAR &amp; ALEANEE J. EITNIEAR<br/>26-049616-00.000<br/>0.344 ACRES</p> <p>17 ROBERT A. RUNKLE &amp; SUSAN RUNKLE<br/>26-049920-01.000 (I) 0.69 ACRES<br/>26-050864-01.000 (II) 0.512 ACRES</p> | <p>18 JOSHUA C. FORD &amp; ERIN E. FORD<br/>26-049620-00.000<br/>0.344 ACRES</p> <p>19 JENNIFER HAFNER<br/>26-049624-00.000<br/>0.561 ACRES</p> <p>20 LUCE PROPERTIES LLC.<br/>26-049920-00.000 (I) 0.62 ACRES<br/>26-050864-00.000 (II) 0.33 ACRES</p> <p>21 RICHARD J. CAMP<br/>26-050684-01.000 (I) 0.78 ACRES<br/>26-050240-00.000 (II) 0.23 ACRES</p> <p>22 HDC REAL ESTATE LLC<br/>26-050240-01.000<br/>0.77 ACRES</p> <p>23 CHRISTOPHER W. SMITH &amp; JENNIFER R. SMITH<br/>26-049940-02.000<br/>5.103 ACRES</p> <p>24 STEPHEN E. DOYLE &amp; HENRIETTA F. DOYLE<br/>26-050236-00.000<br/>1.42 ACRES</p> <p>XXa XXXXXXXXXX<br/>NO PARCEL NUMBER<br/>0.329 ACRES (14348.1472 SQ. FT.)</p> |
|--|--|

FUL-20A-24.19  
 MODEL: Sheet\_SurvFI PAPER SIZE: 34x22 (in.) DATE: 4/15/2026 TIME: 13:05:30 PLTDRV: OHDOT\_PDF\_Color.plt PENTBL: OHDOT\_PenC.tbl USER: Dugan.Auble@dot.ohio.gov WORKSPACE: OHDOTDev02 WORKSET: 120668 PRODUCT: OpenRoadsDesigner 24.00.00.205  
 pvc:\ohdot\pwr\benley.com\ohdot\pwr\02\Documents\01 Active Projects\District 02\Fulton\120668\40-DE\Engineering\RW\Sheets\120668\_R\0001.dgn

DESIGN AGENCY

DESIGNER  
JFO



REVIEWER  
RGN XX-XX-26

PROJECT ID  
120668

SUBSET TOTAL  
RW.2 | RW.4

CTY-RTE-SECTION

MODEL: CLX\_RW\_CR3 - Plan 6 [Sheet] PAPER SIZE: 34x22 (in.) DATE: 4/15/2026 TIME: 13:05:36 PLTDRV: OHDOT\_PDF\_Color.plt PENTBL: OHDOT\_PenCtbl USER: Dugan.Auble@dot.ohio.gov WORKSPACE: OHDOTCEV02\_WORKSET: 120668\_PRODUCT: OpenRoadsDesigner 24.00.00.205  
 pw:\ohdot-pw.bentley.com\ohdot-pw-02\Documents\01\_Active Projects\District 02\Fulton\120668\400-Engineering\RW\Sheets\120668\_RD0002.dgn

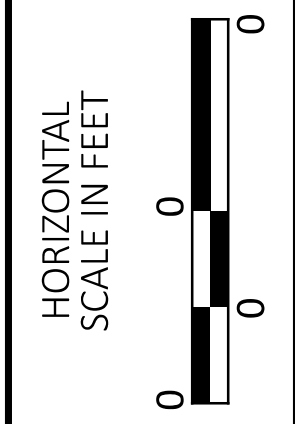
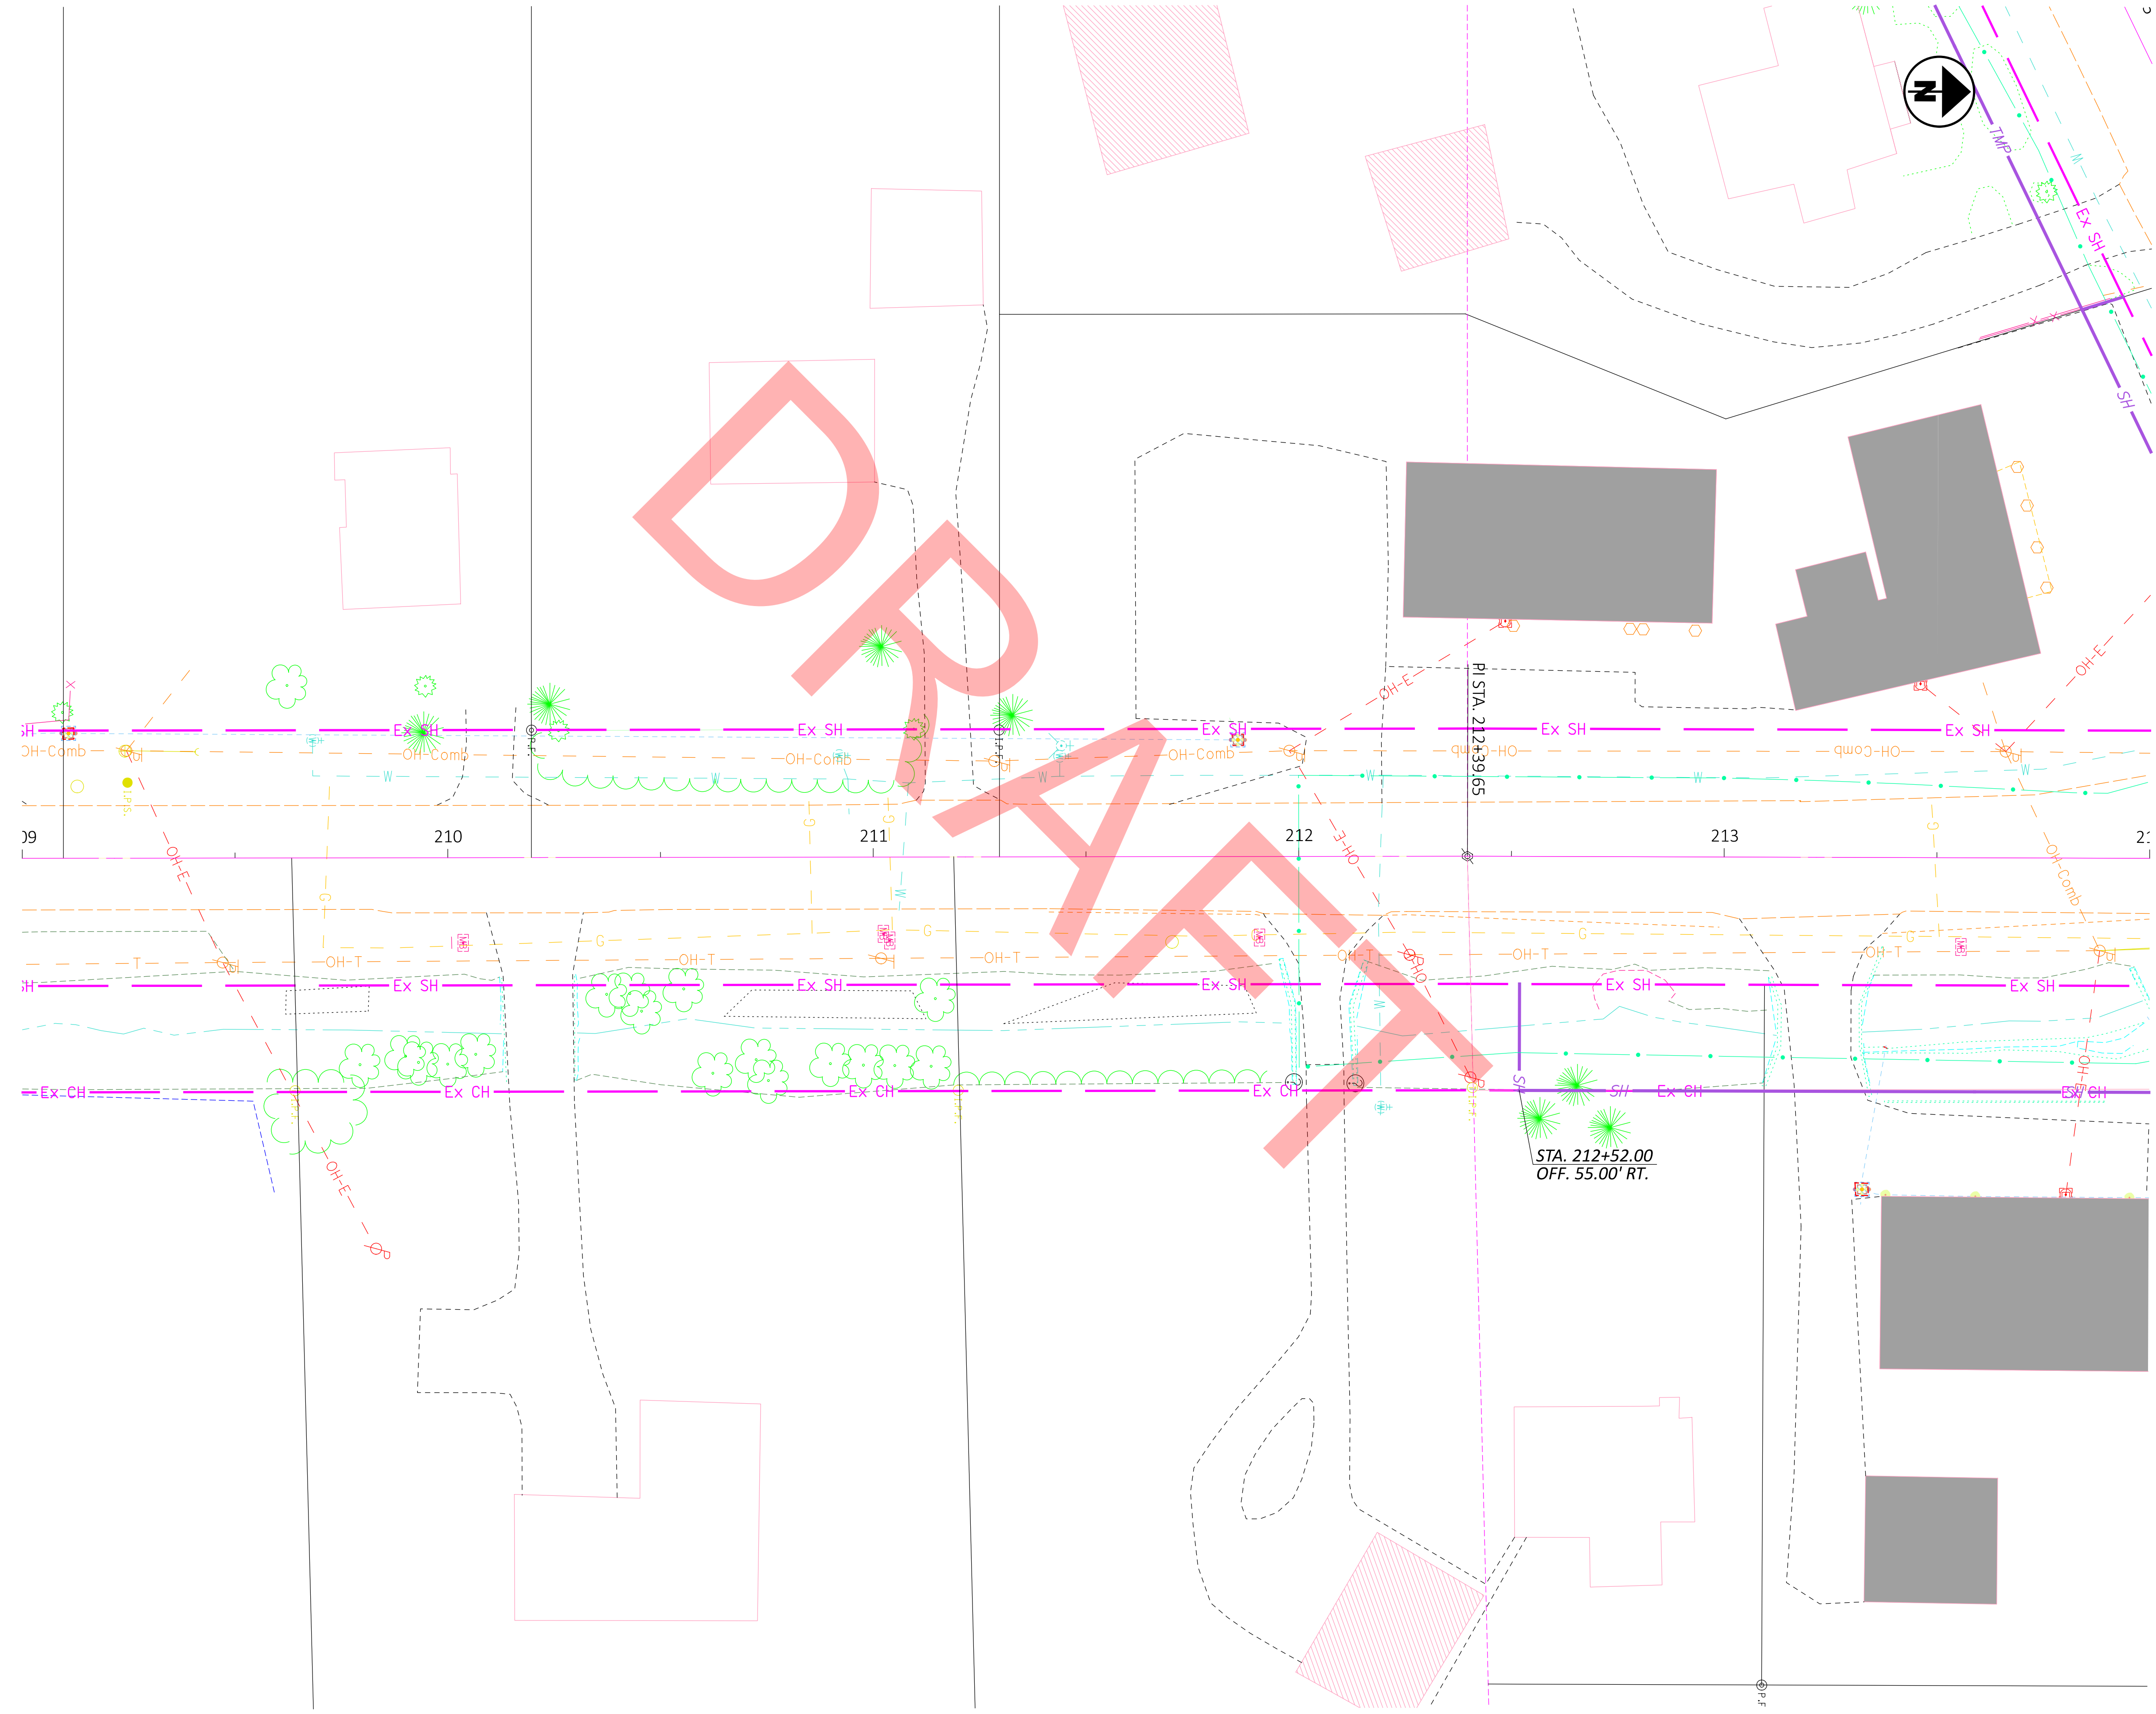


SHEET TITLE  
SHEET SUB-TITLE

DESIGN AGENCY	
DESIGNER	XXX
REVIEWER	XXX
PROJECT ID	0
SUBSET	TOTAL
0	0
SHEET	TOTAL
P.0	0



**CTY-RTE-SECTION**

MODEL: CLX\_RW\_CR4 - Plan 1 [Sheet] PAPER SIZE: 34x22 (in.) DATE: 4/15/2026 TIME: 13:05:36 PLTDRV: OHDOT\_PDF\_Color.plt PENTL: OHDOT\_PenC.tbl USER: Dugan.Auble@dot.ohio.gov WORKSPACE: OHDOTCEV02 WORKSET: 120668 PRODUCT: OpenRoadsDesigner 24.00.00.205  
 pw:\ohdot\pw.bentley.com\ohdot\pw-02\Documents\01.Active Projects\District 02\Fulton\120668\400-Engineering\RW\Sheets\120668\_RD002.dgn

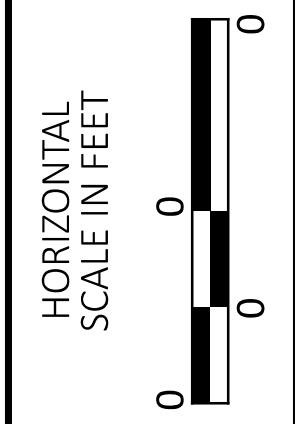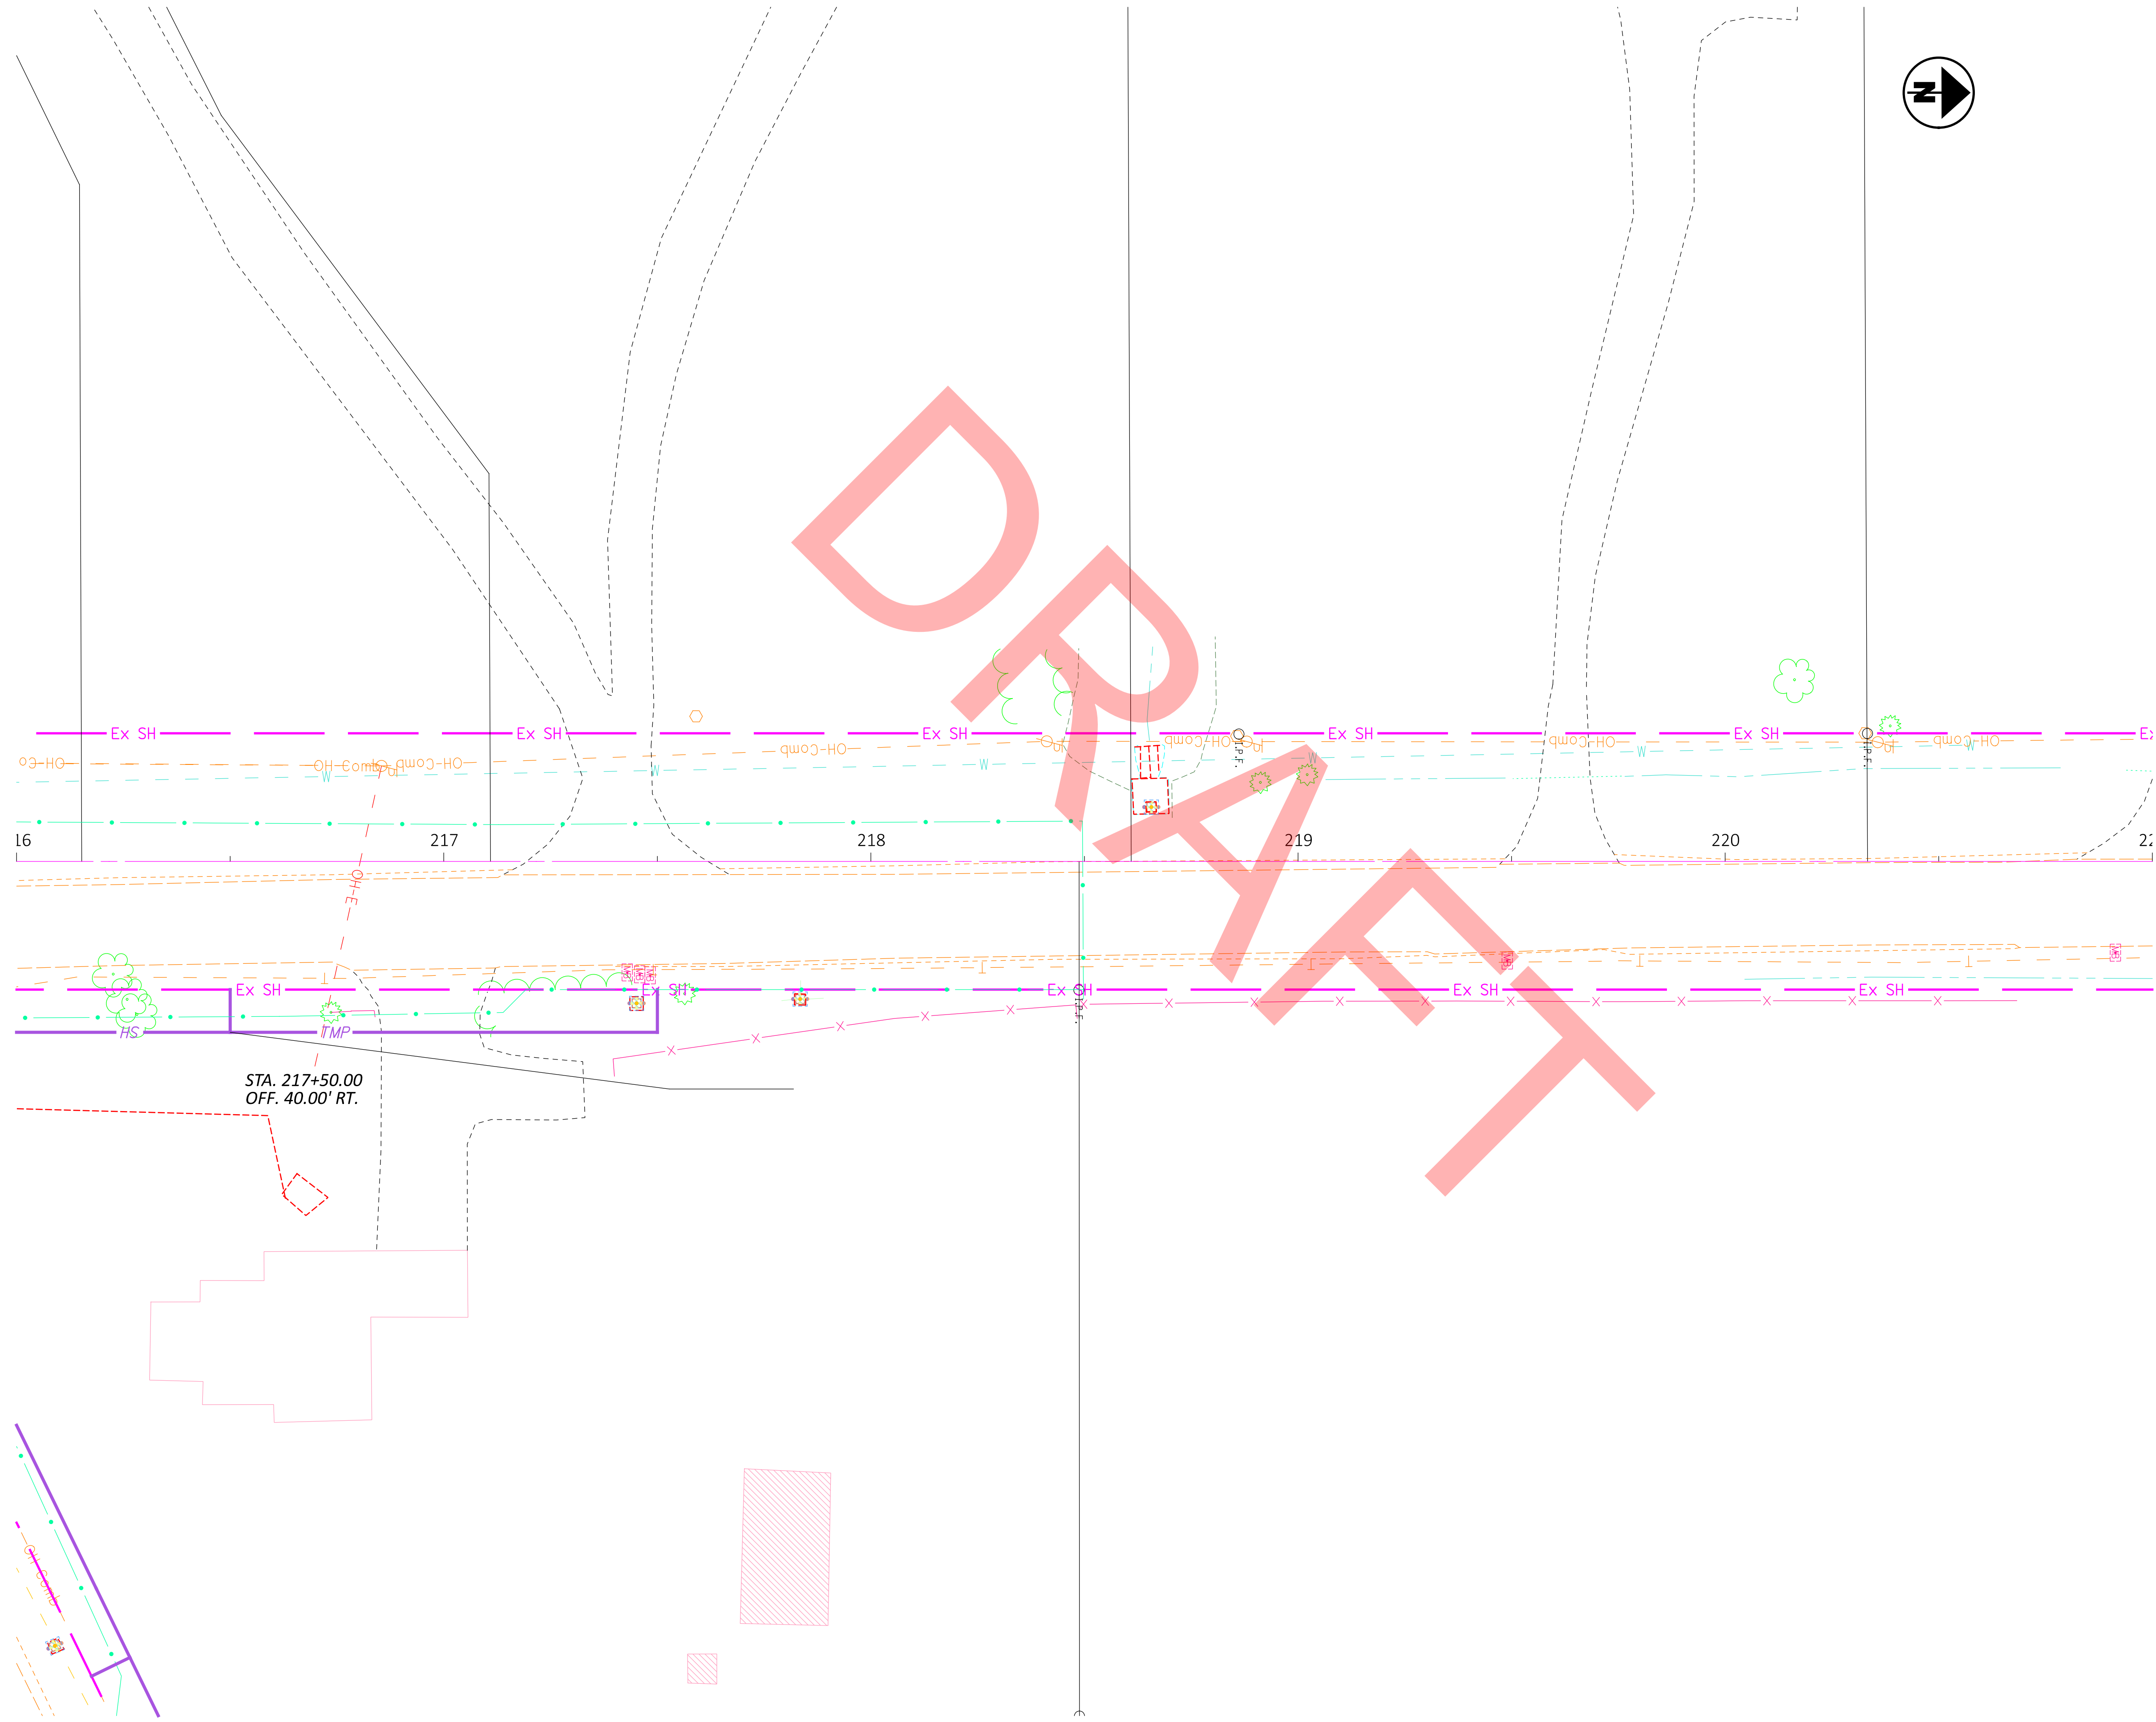




SHEET TITLE  
SHEET SUB-TITLE

DESIGN AGENCY	
DESIGNER	XXX
REVIEWER	XXX
PROJECT ID	0
SUBSET	TOTAL
0	0
SHEET	TOTAL
P.0	0

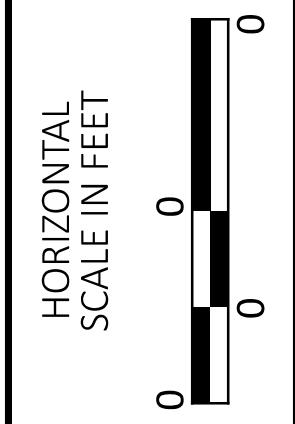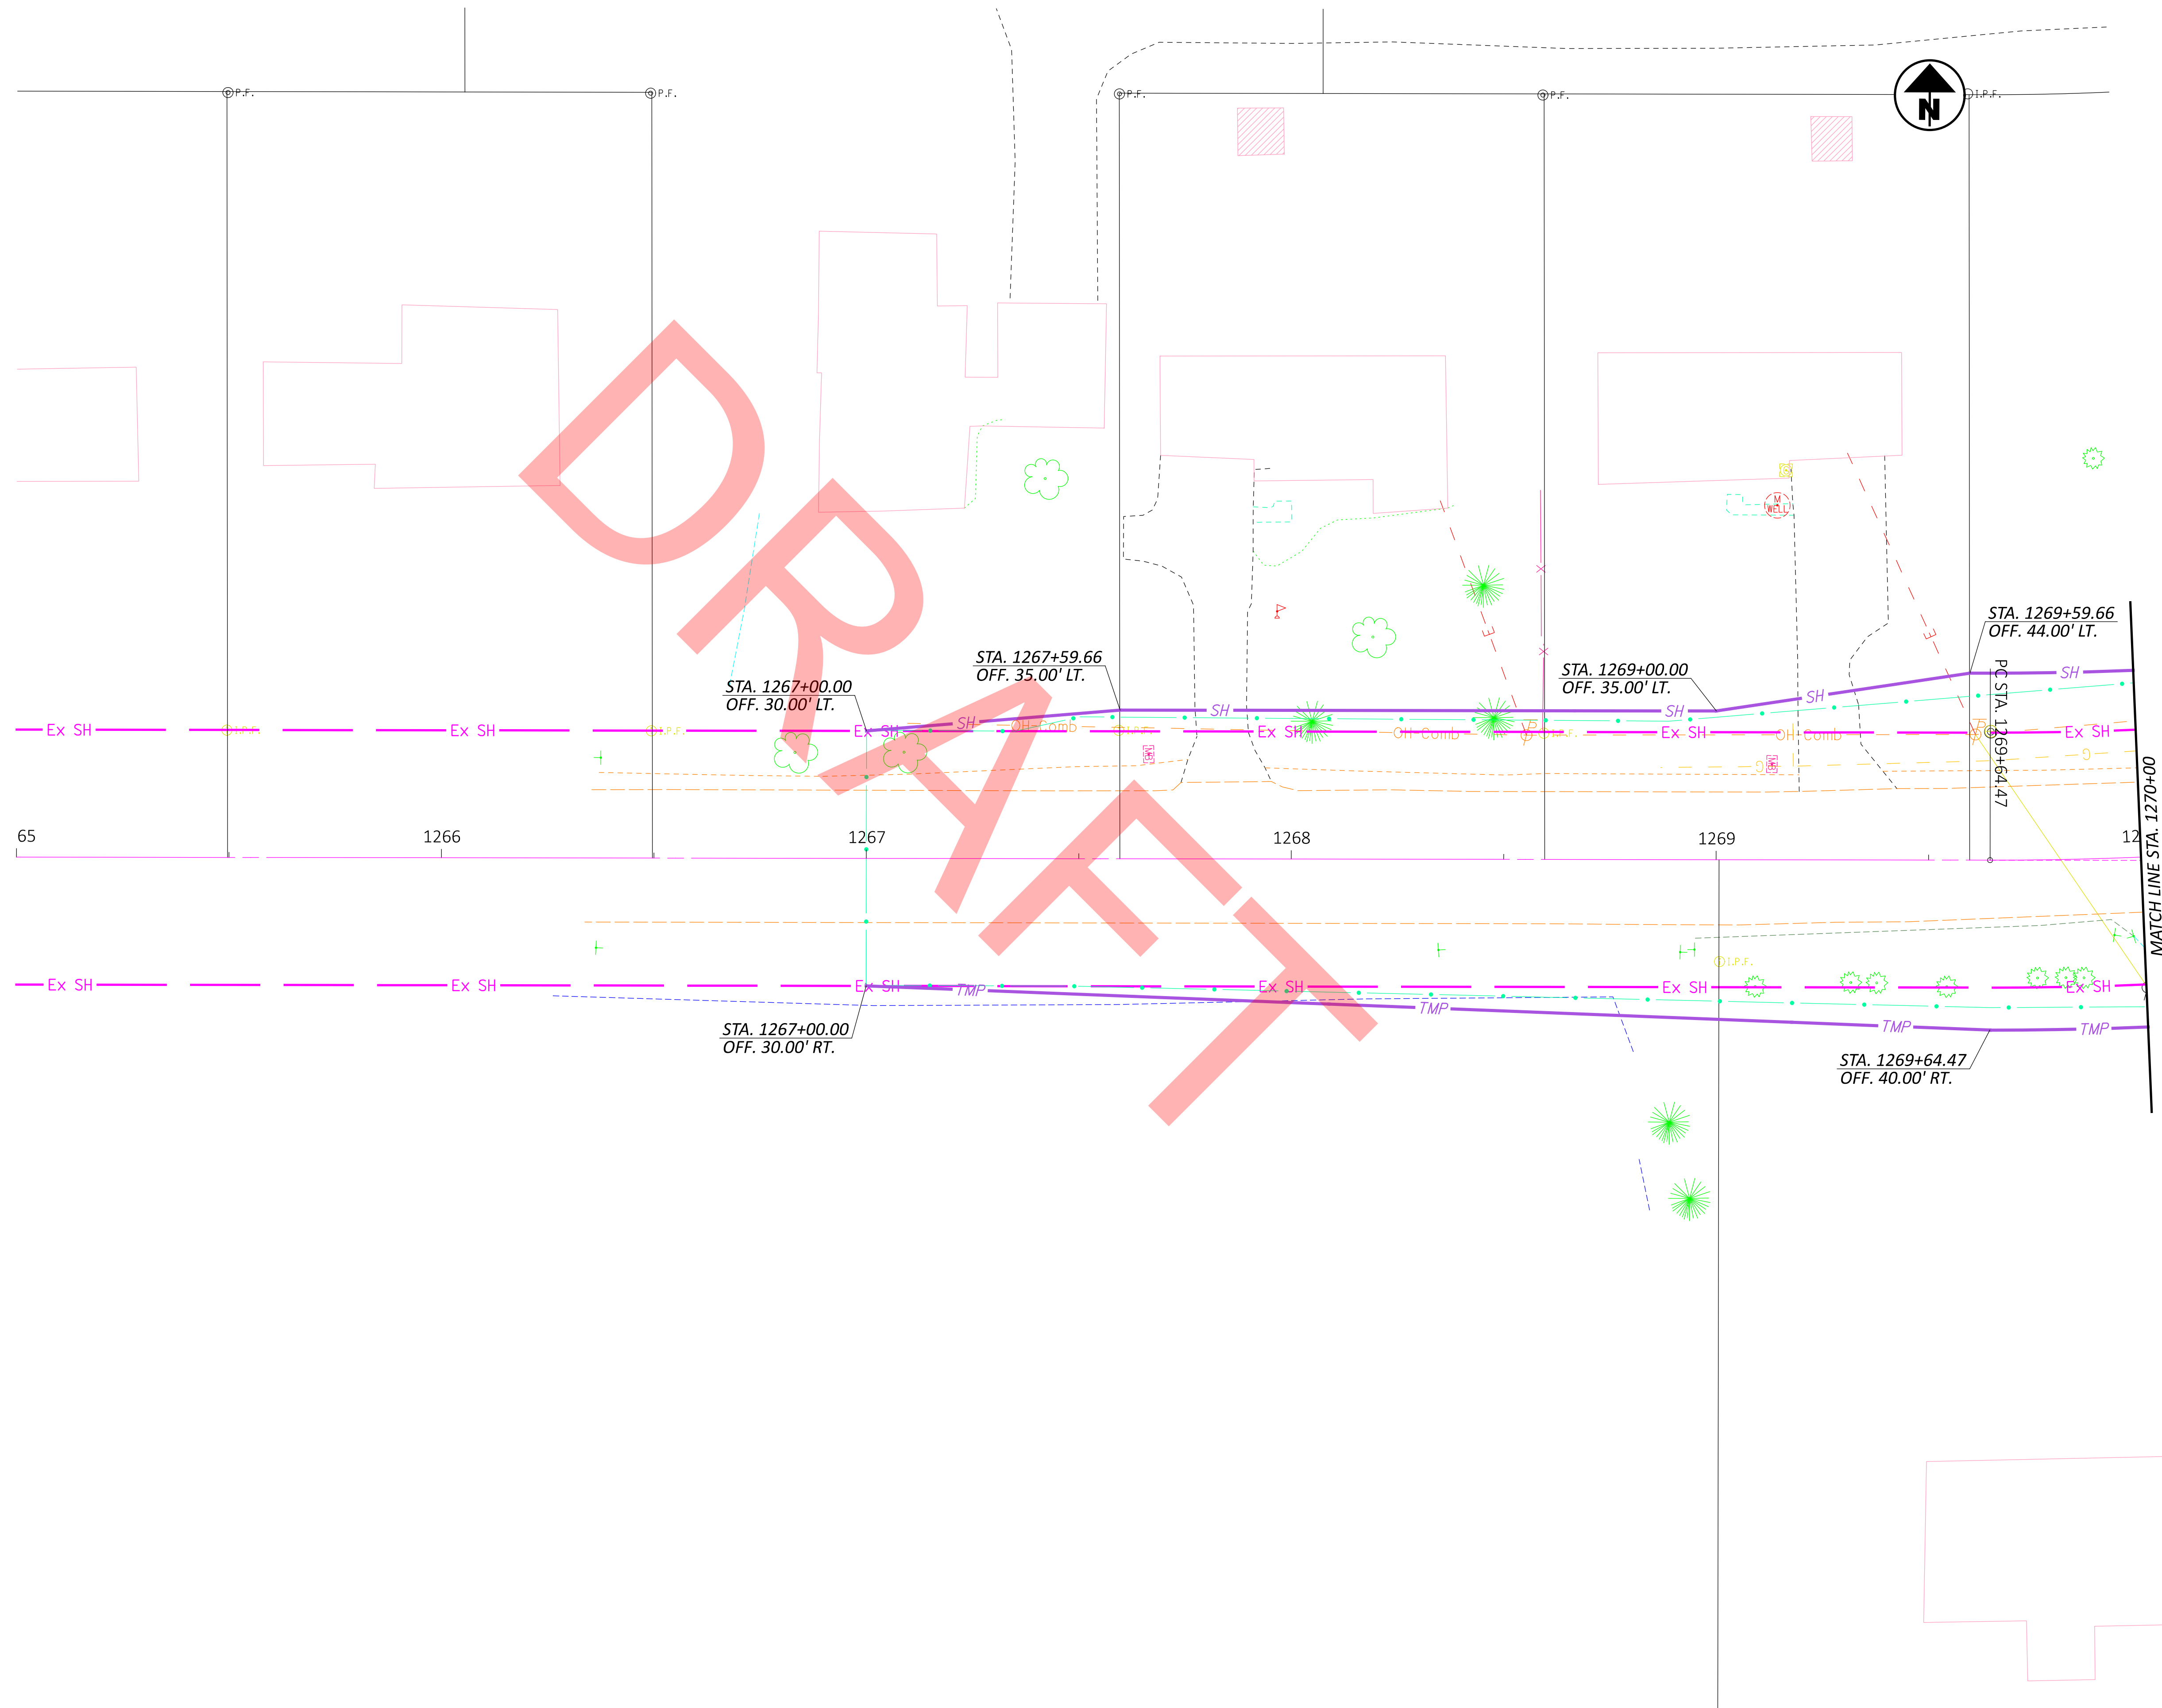

SHEET TITLE  
SHEET SUB-TITLE

DESIGN AGENCY	
DESIGNER XXX	
REVIEWER XXX MM-DD-YY	
PROJECT ID 0	
SUBSET	TOTAL
0	0
SHEET	TOTAL
P.0	0

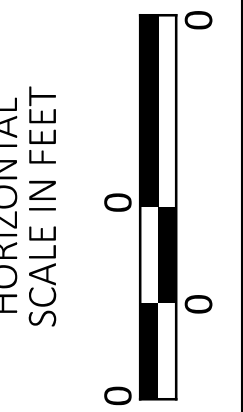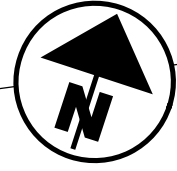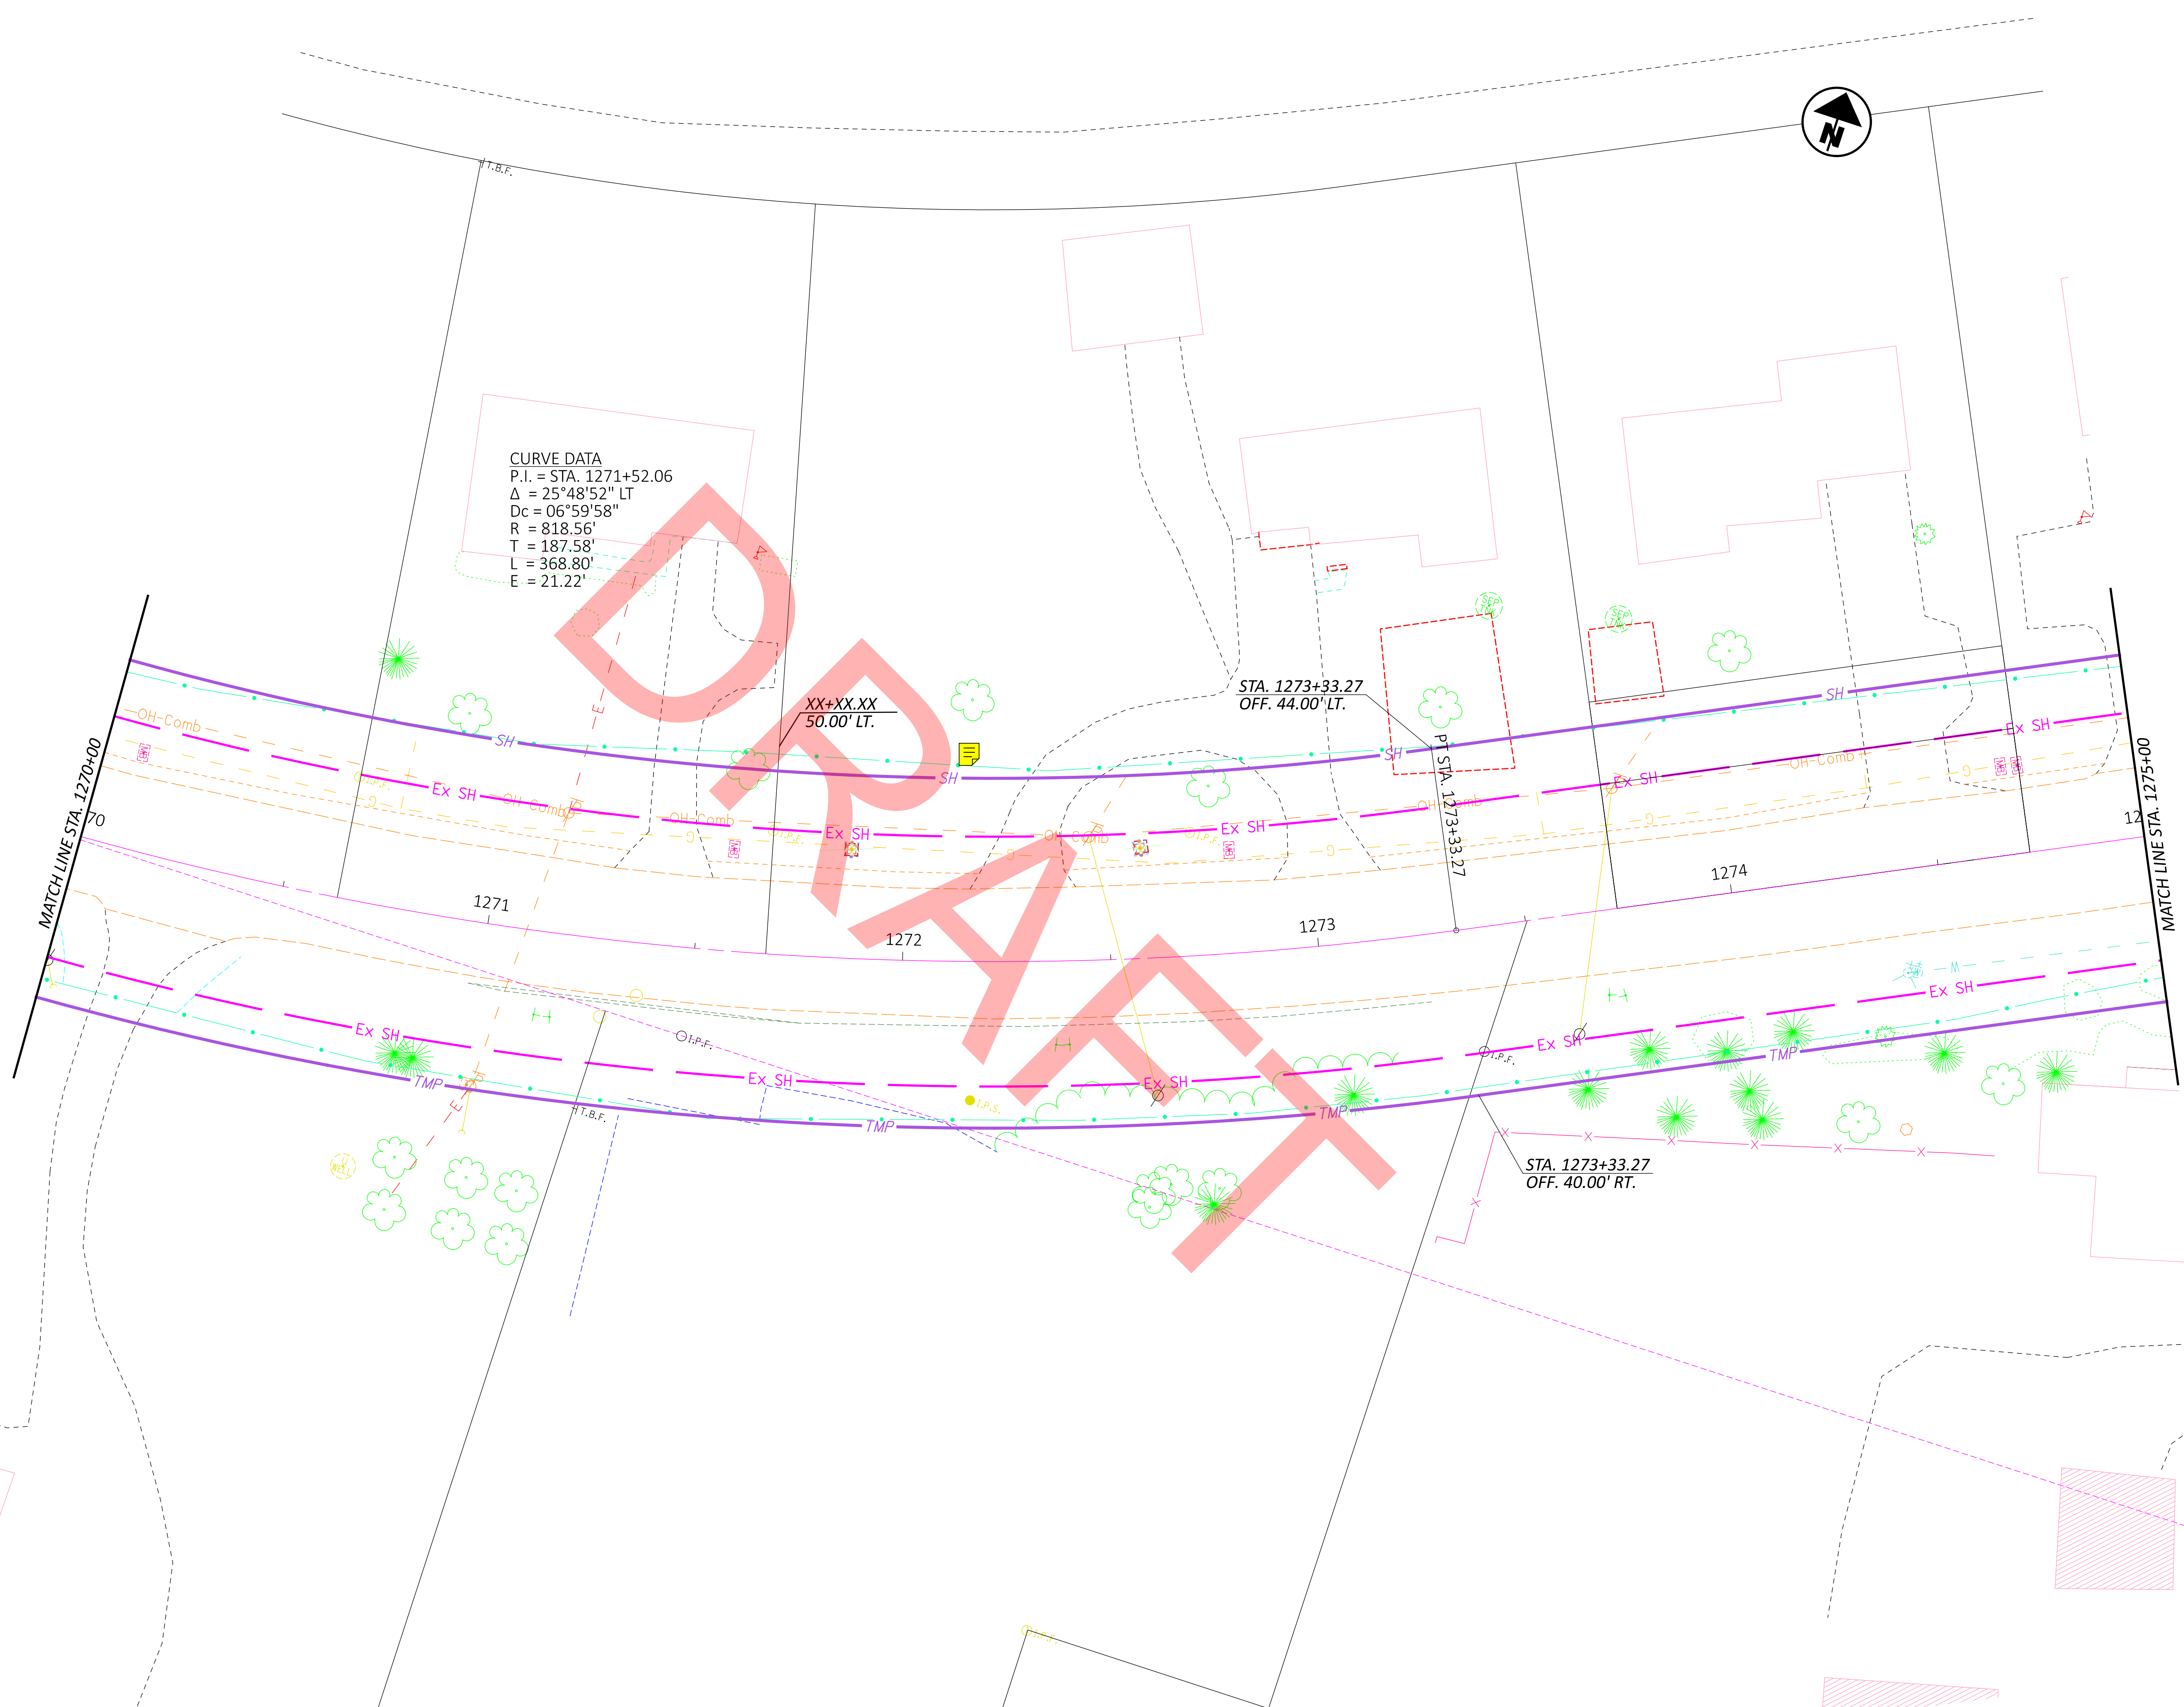

SHEET TITLE  
SHEET SUB-TITLE

DESIGN AGENCY

DESIGNER  
XXX

REVIEWER  
XXX MM-DD-YY



PROJECT ID  
0

SUBSET	TOTAL
0	0

SHEET	TOTAL
P.0	0

**CTY-RTE-SECTION**

MODEL: CLX\_RW\_US20A - Plan 3 [Sheet] PAPER SIZE: 34x22 (in.) DATE: 4/15/2026 TIME: 13:05:37 PLTDRV: OHDOT.PDF Color: plctfg PENTBL: OHDOT\_PenCtbl USER: Dugan.Auble@dot.ohio.gov WORKSPACE: OHDOTCEv02 WORKSET: 120668 PRODUCT: OpenRoadsDesigner 24.00.00.205  
 pw:\ohdot-pw.bentley.com\ohdot-pw-02\Documents\01.Active Projects\District 02\Fulton\120668\400-Engineering\RW\Streets\120668\_RD002.dgn

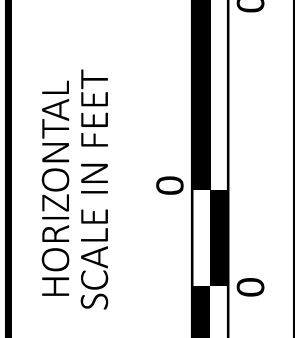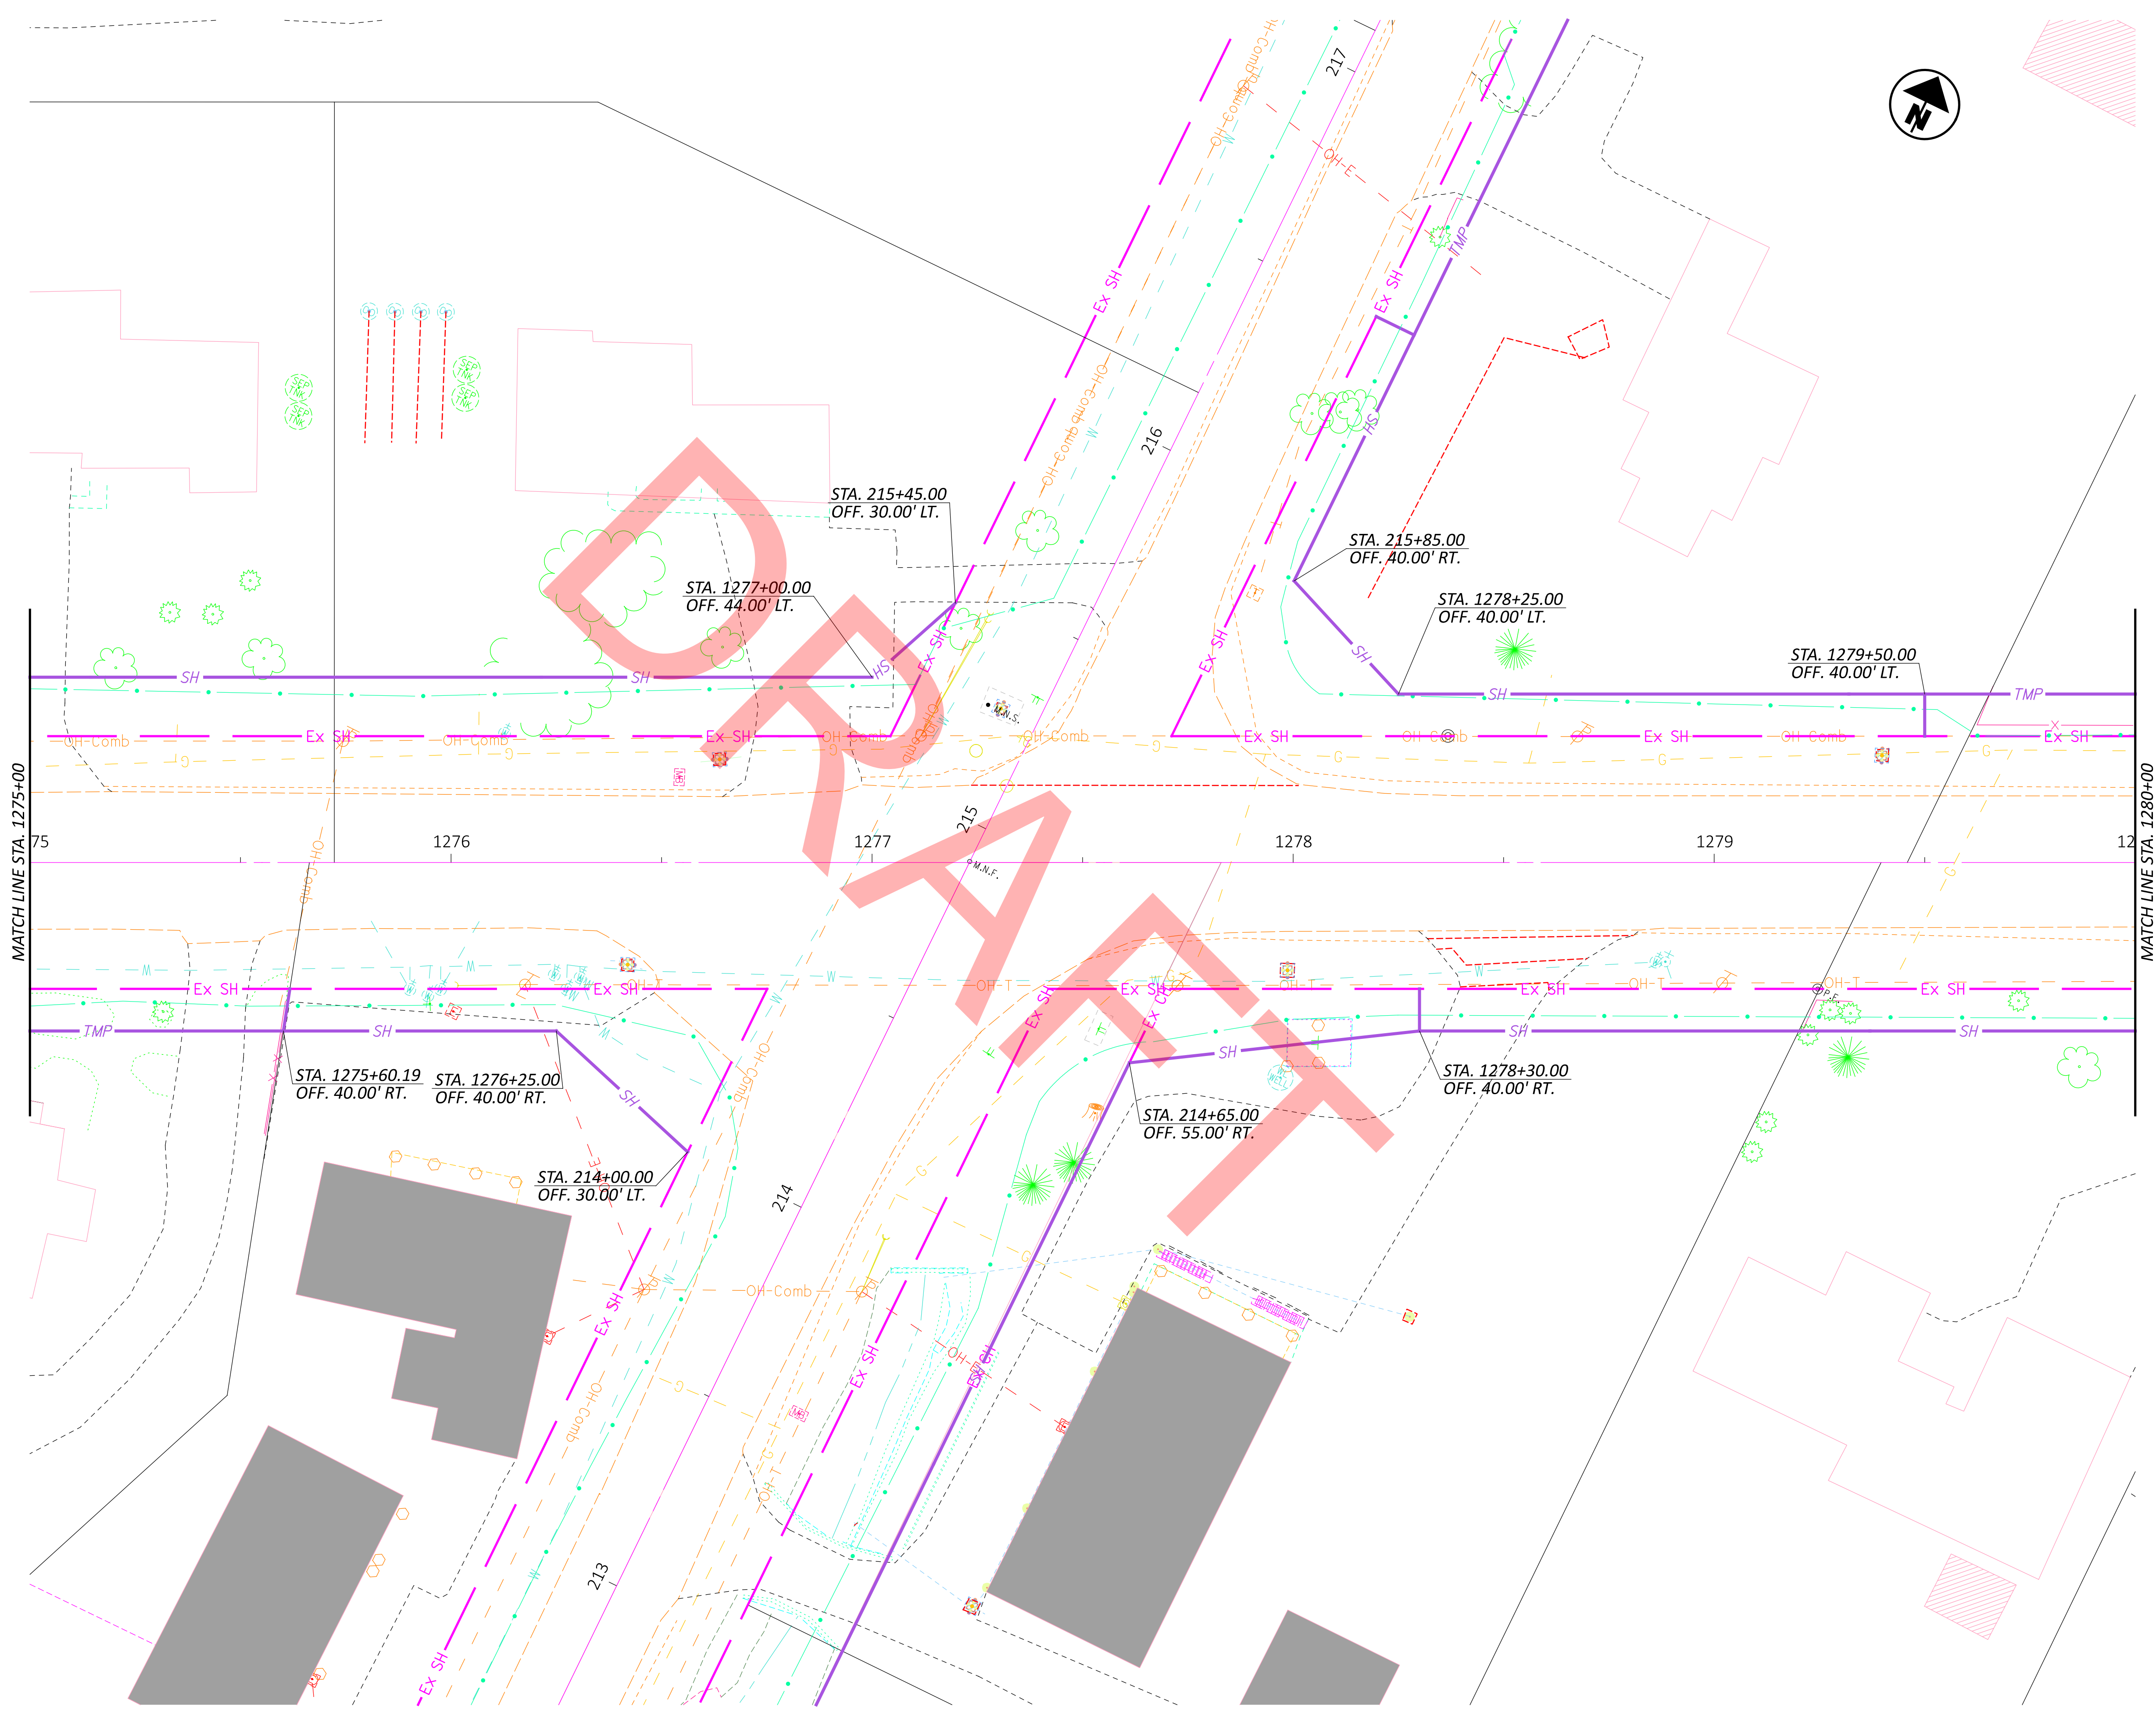


**SHEET TITLE**  
**SHEET SUB-TITLE**

DESIGN AGENCY	
DESIGNER	XXX
REVIEWER	XXX
PROJECT ID	0
SUBSET	TOTAL
0	0
SHEET	TOTAL
P.0	0


CTY-RTE-SECTION


MODEL: CLX\_RW\_US20A - Plan 4 [Sheet] PAPER SIZE: 34x22 (in.) DATE: 4/15/2026 TIME: 13:05:38 PLTDRV: OHDOT.PDF Color: plctfg.PENTL: OHDOT\_PenC.tbl USER: Dugan.Auble@dot.ohio.gov WORKSPACE: OHDOTCEv02 WORKSET: 120668 PRODUCT: OpenRoadsDesigner 24.00.00.205  
 pw:\ohdot-pw.bentley.com\ohdot-pw-02\Documents\01.Active Projects\District 02\Fulton\120668\400-Engineering\RW\Streets\120668\_RD002.dgn

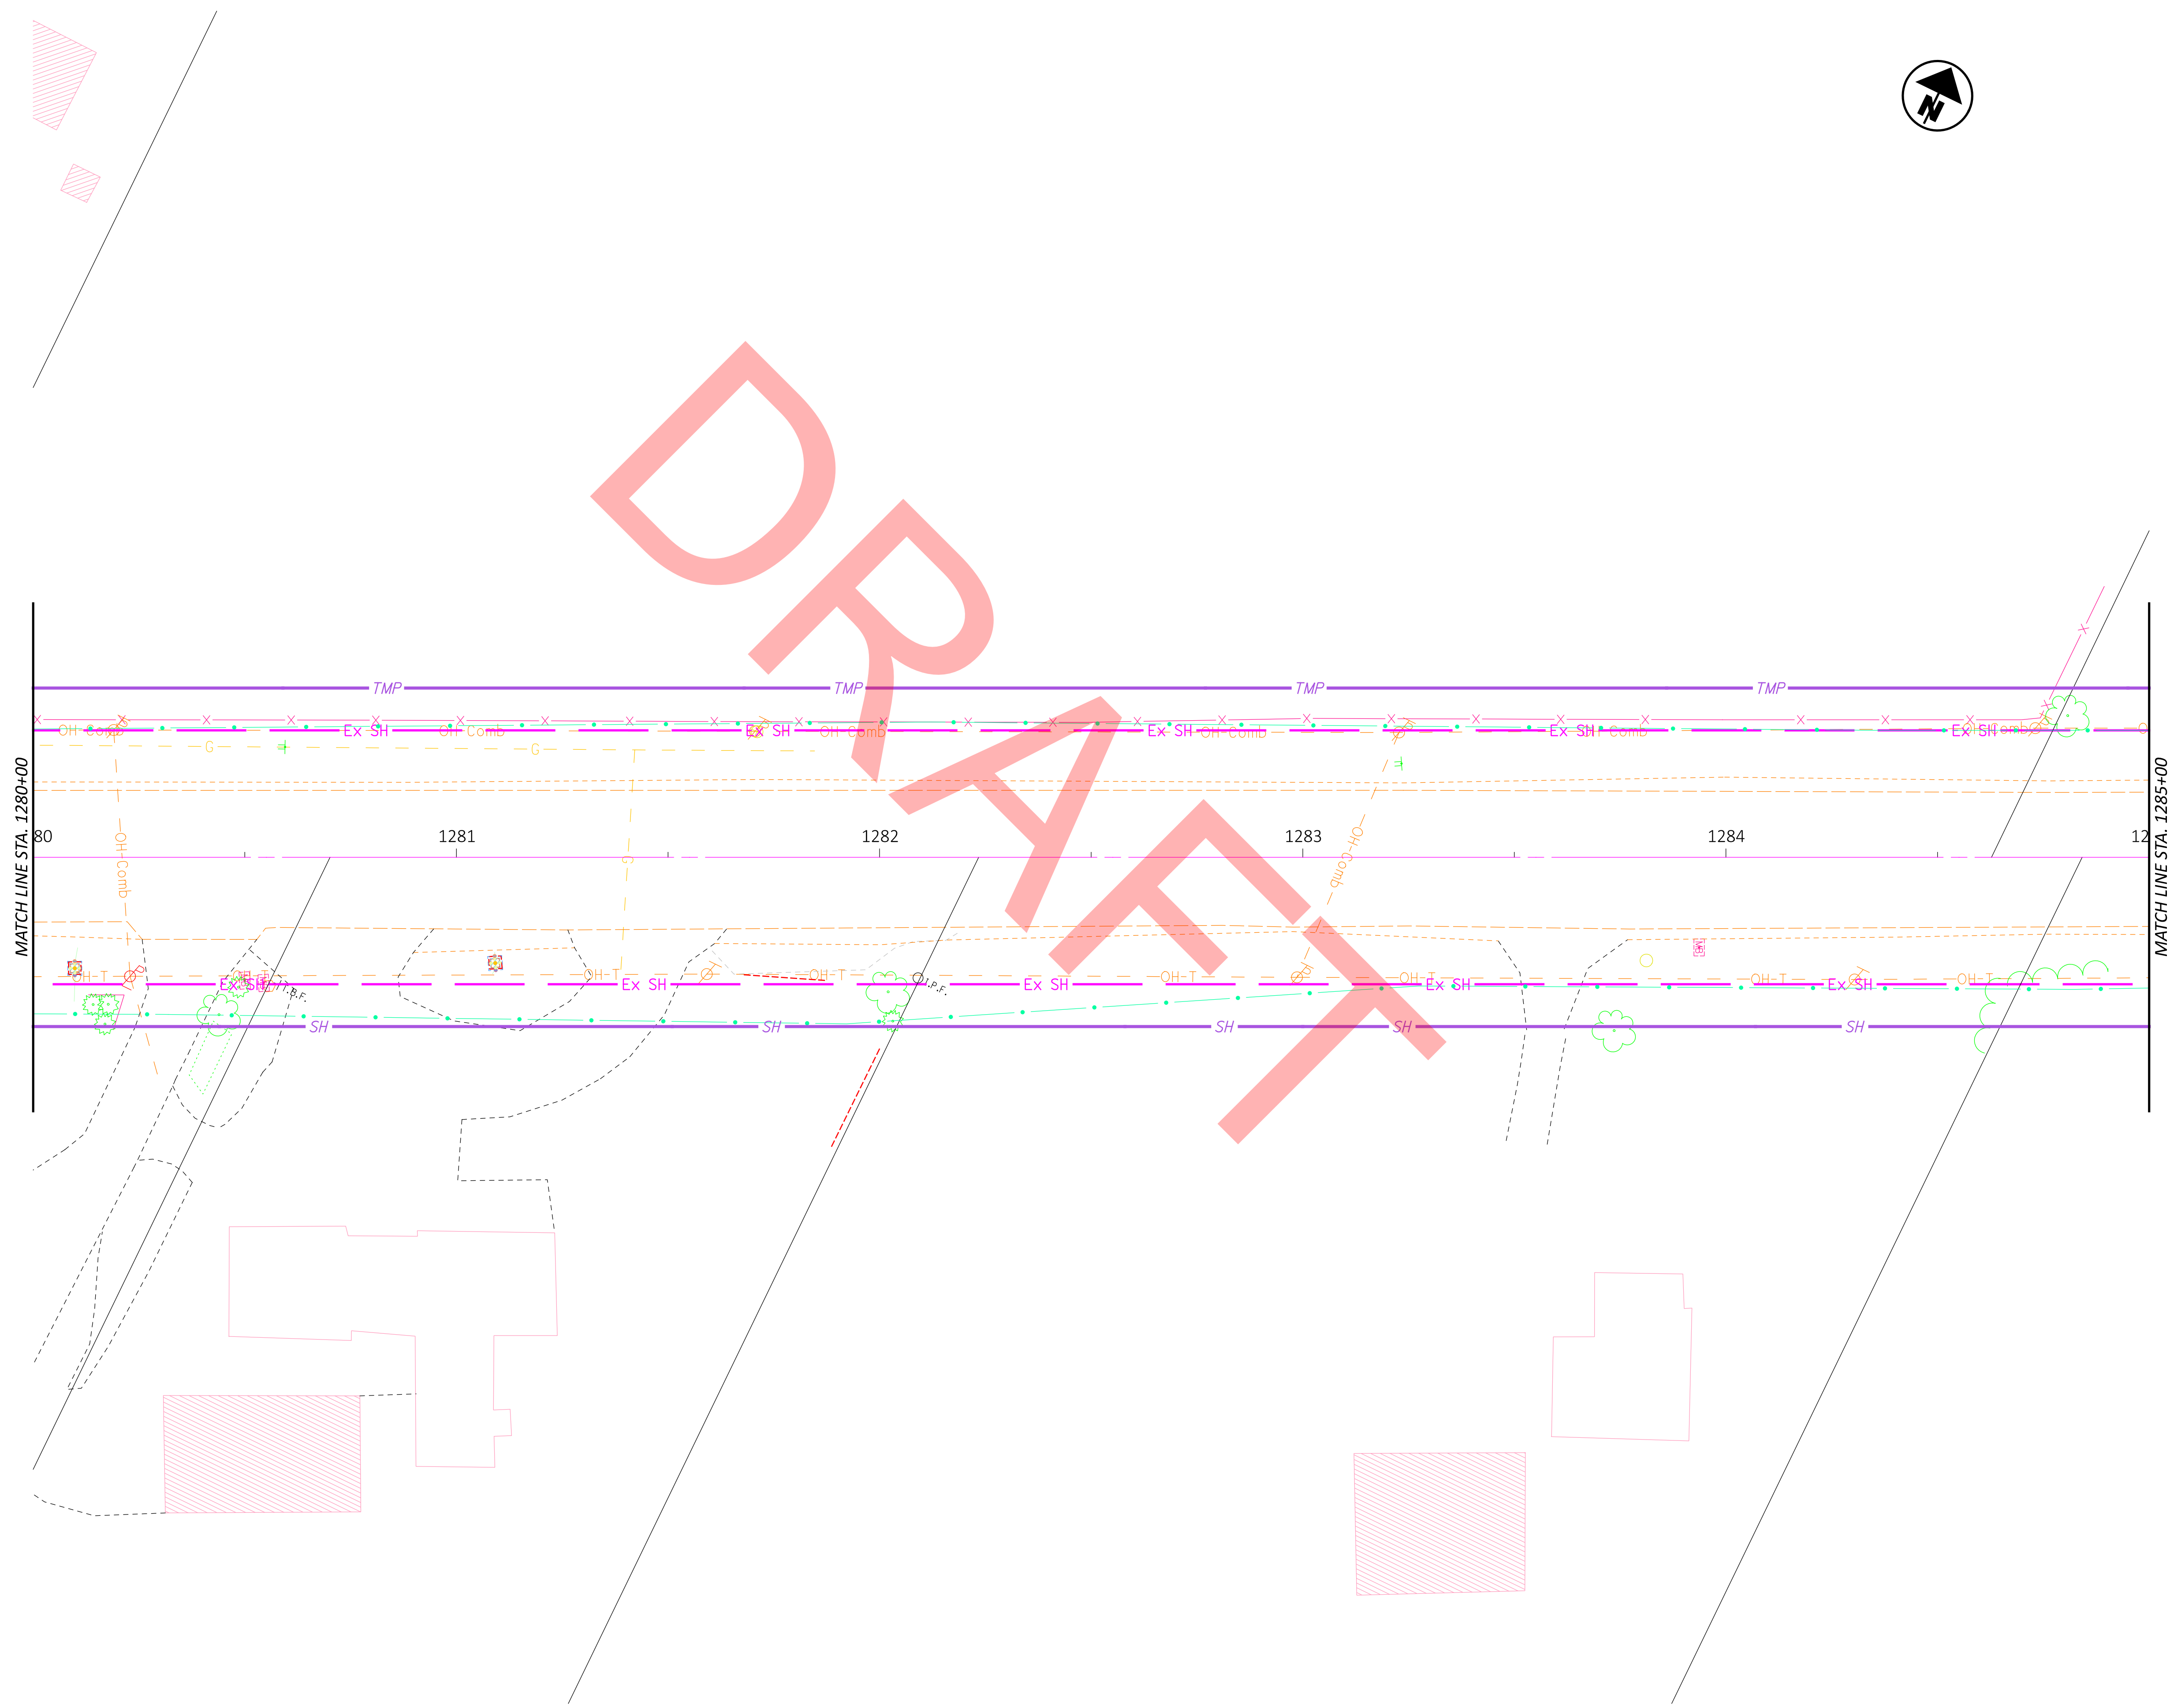

DESIGN AGENCY	
DESIGNER	XXX
REVIEWER	XXX MM-DD-YY
PROJECT ID	0
SUBSET	TOTAL
0	0
SHEET	TOTAL
P.0	0

SHEET TITLE  
SHEET SUB-TITLE

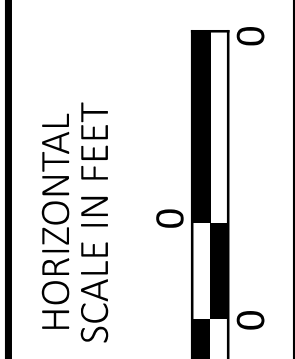

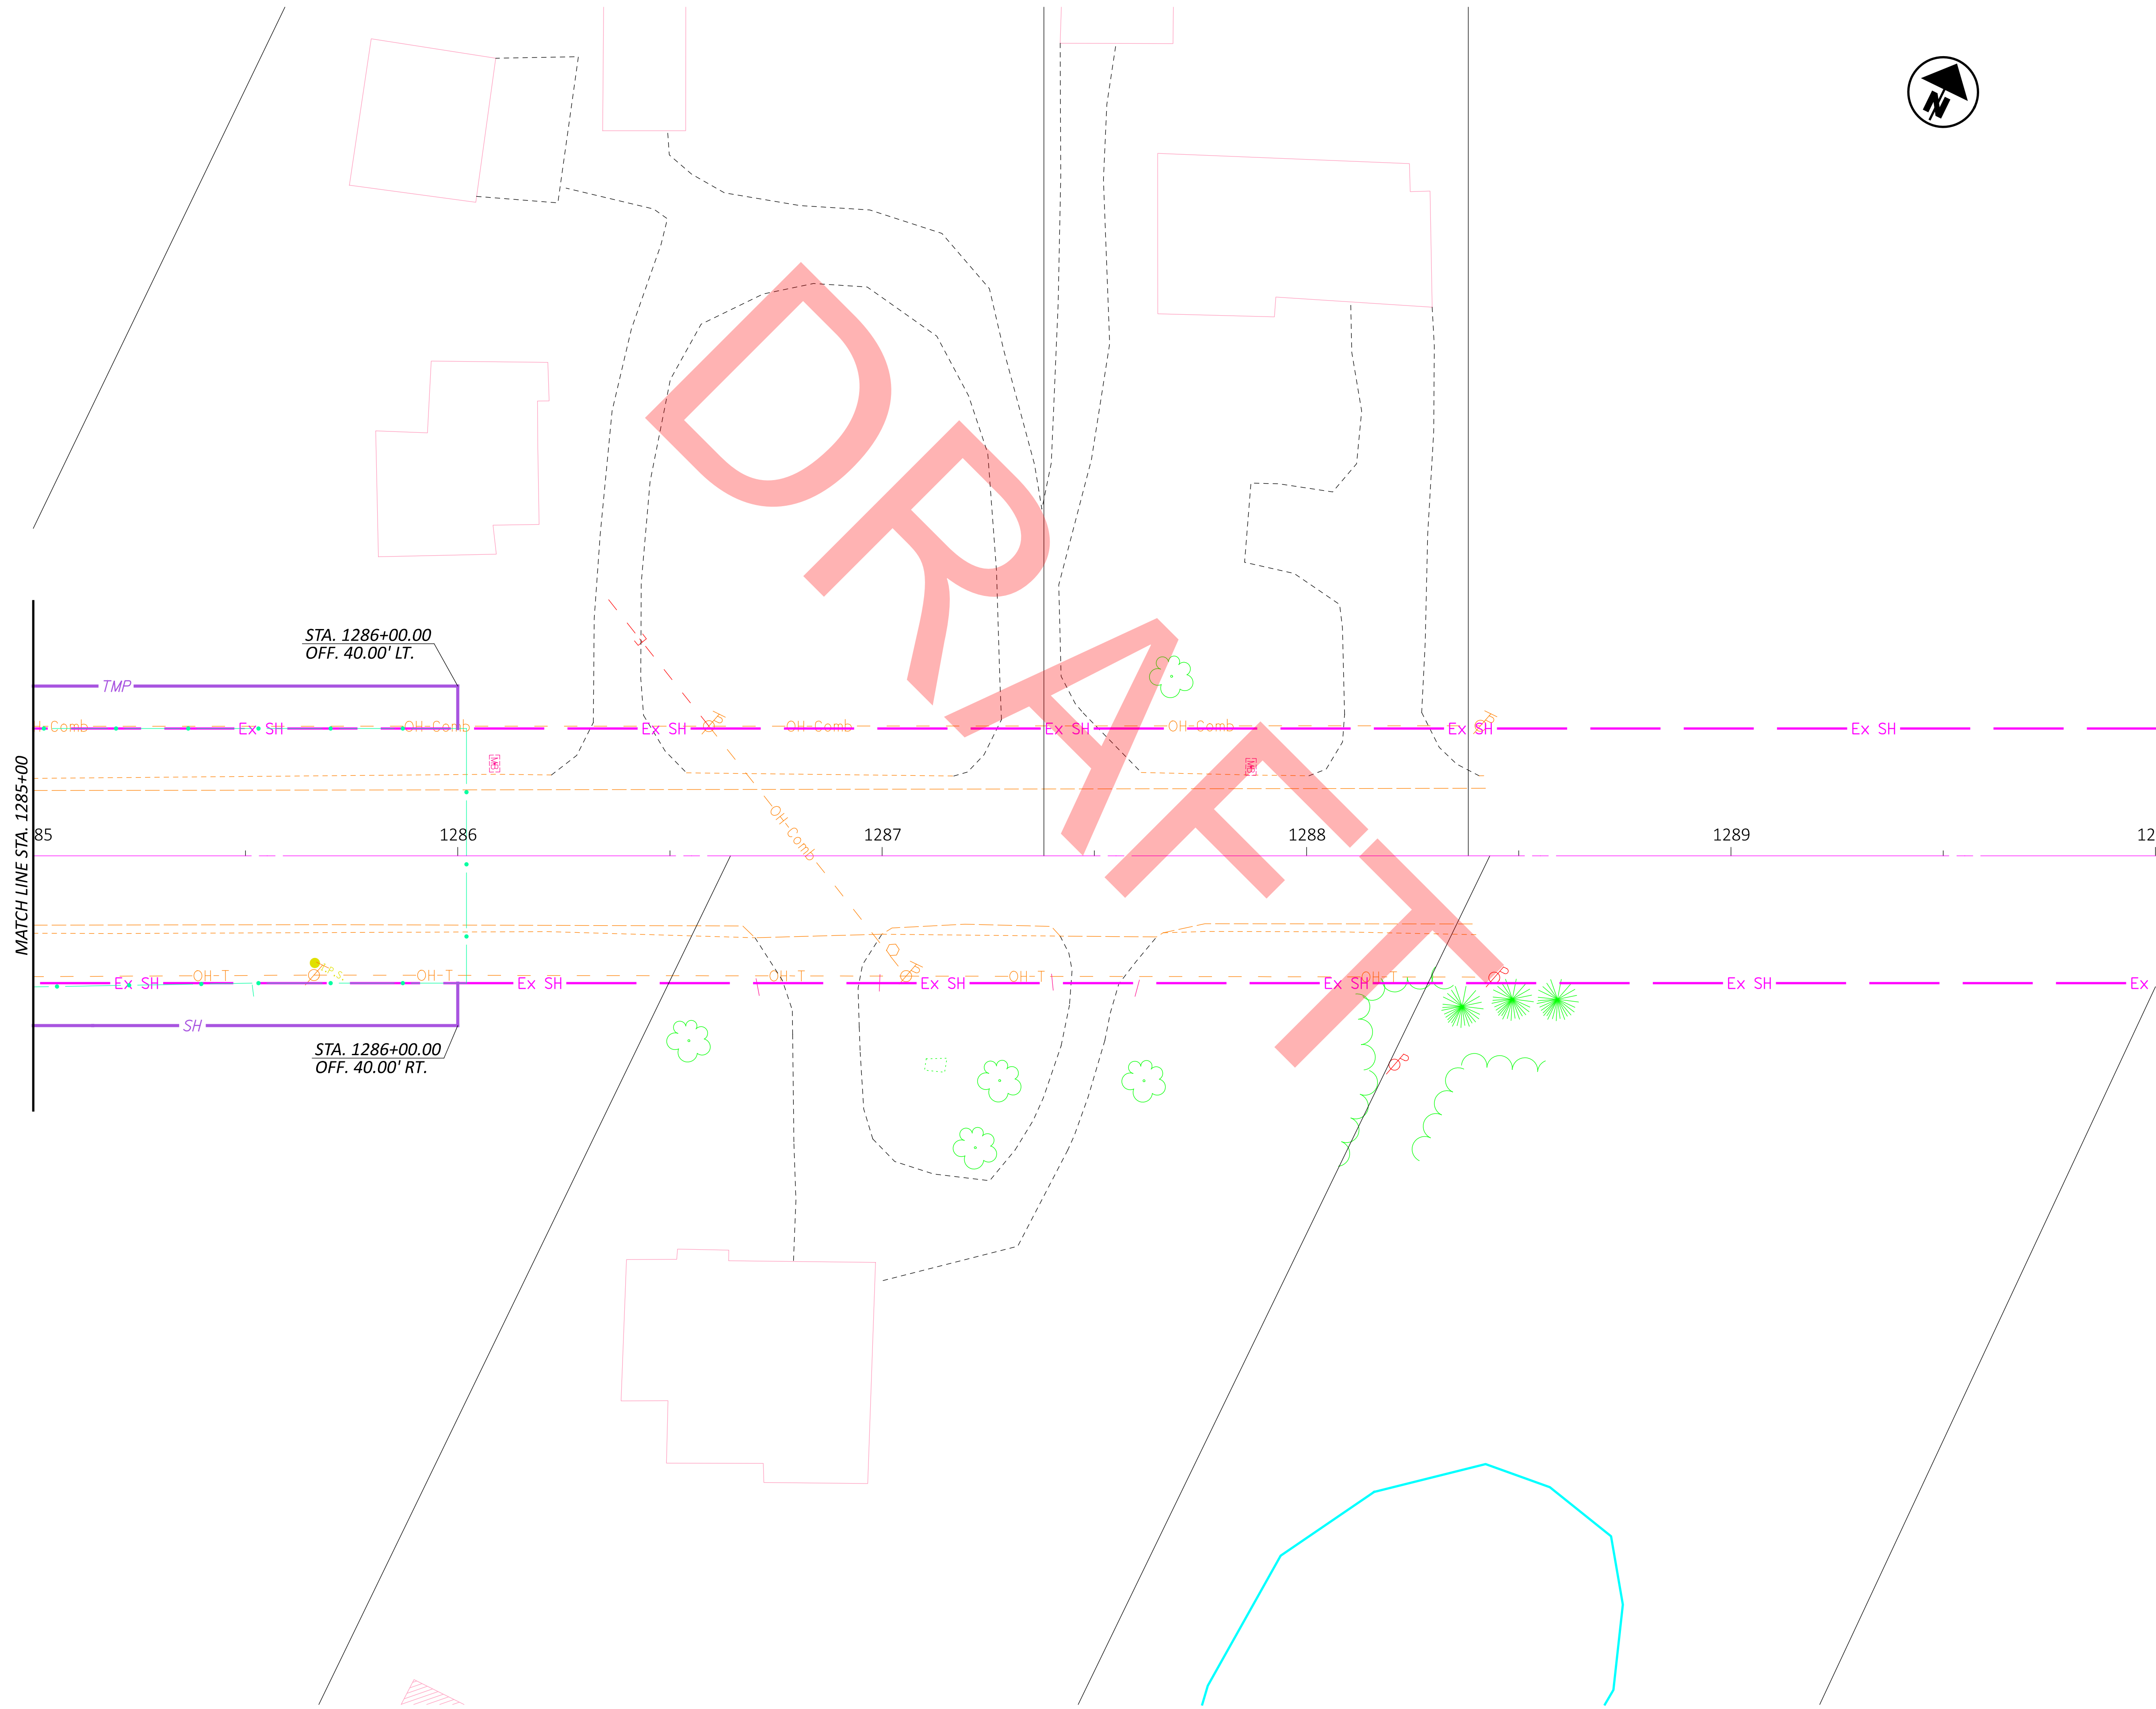

DESIGN AGENCY	
DESIGNER	XXX
REVIEWER	XXX MM-DD-YY
PROJECT ID	0
SUBSET	TOTAL
0	0
SHEET	TOTAL
P.0	0

SHEET TITLE  
SHEET SUB-TITLE

