

Edward & Mary Drewes

Alfred Gentes

Sta. 681+38.3 - End S.H. 591
Sec. A equals Sta. 684+38.3
Begin S.H. 591 Sec. B.

Sta. 681+38.3 - End S.H. 591
Sec. A equals Sta. 684+38.3
Begin S.H. 591 Sec. B.

10 OHIO FAS-749-C(1)
F.A.S. 749-A(1)
HENRY COUNTY
S.H. 591 SEC. A, B & C.
WOOD COUNTY
S.H. 591 SEC. D & CUSTAR (PT.)

APPROACHES - "A"					Remarks
Ref. No.	Station	Side	Pipe For Drives Lin. Ft.	Pipe Removed and Stored Lin. Ft.	
1-A	674+27	Lt.	12"	12"	Drives Road
2-A	681+48	Lt.	20"	20"	5
3-A	681+48	Rt.			No Work Req'd
Totals					3 6.2

STRUCTURES - "C"					Remarks
Ref. No.	Station	Type	Size		
5-C	681+20	Conc. Slab Cul.	8'x5'x40' Rwy.		See Detail on Sheet No. 75
16-C	681+38	Aspc. Cul. 5 B.L.T.	12'x14.5' C.M.P.		No Work Required
17-C	681+38	Aspc. Cul. 5 B.L.T.	12'x14.5' C.M.P.		See Detail on Sheet No. 76

ROADWAY DRAINAGE - "D"					Remarks
Ref. No.	Station	Side	Pipe for Roadway Drainage Lin. Ft.	Pipe for Roadway Drainage under Drives age Outlets Basins Lin. Ft.	
1-D	674+27	Lt.	8"	8"	#1-2
			21	1	
Totals					1


BM Sta 693+40 Lt.
Top RW Monument
Elev. 694.87

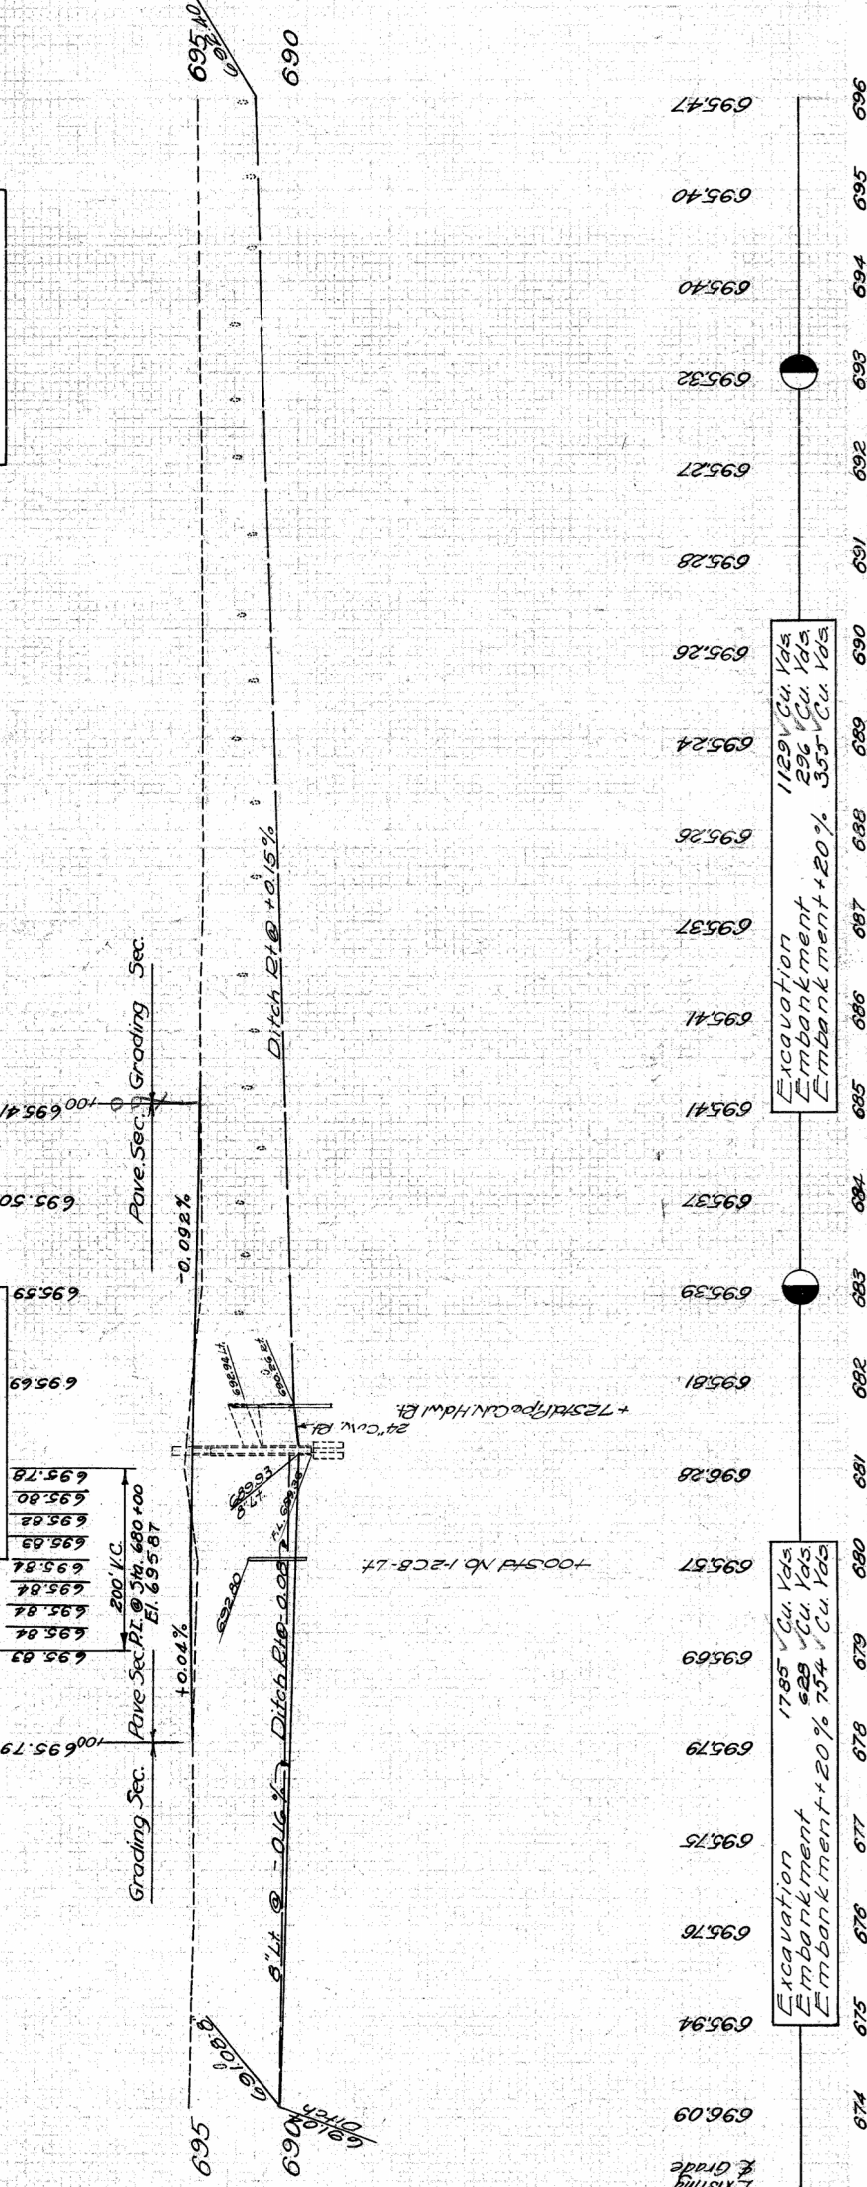

Excavation
Embankment
Embankment +20%
1129' Cu. Yds.
296' Cu. Yds.
355' Cu. Yds.

Excavation
Embankment
Embankment +20%
1785' Cu. Yds.
529' Cu. Yds.
754' Cu. Yds.

STRUCTURE NO. 12-C STATION 629+26

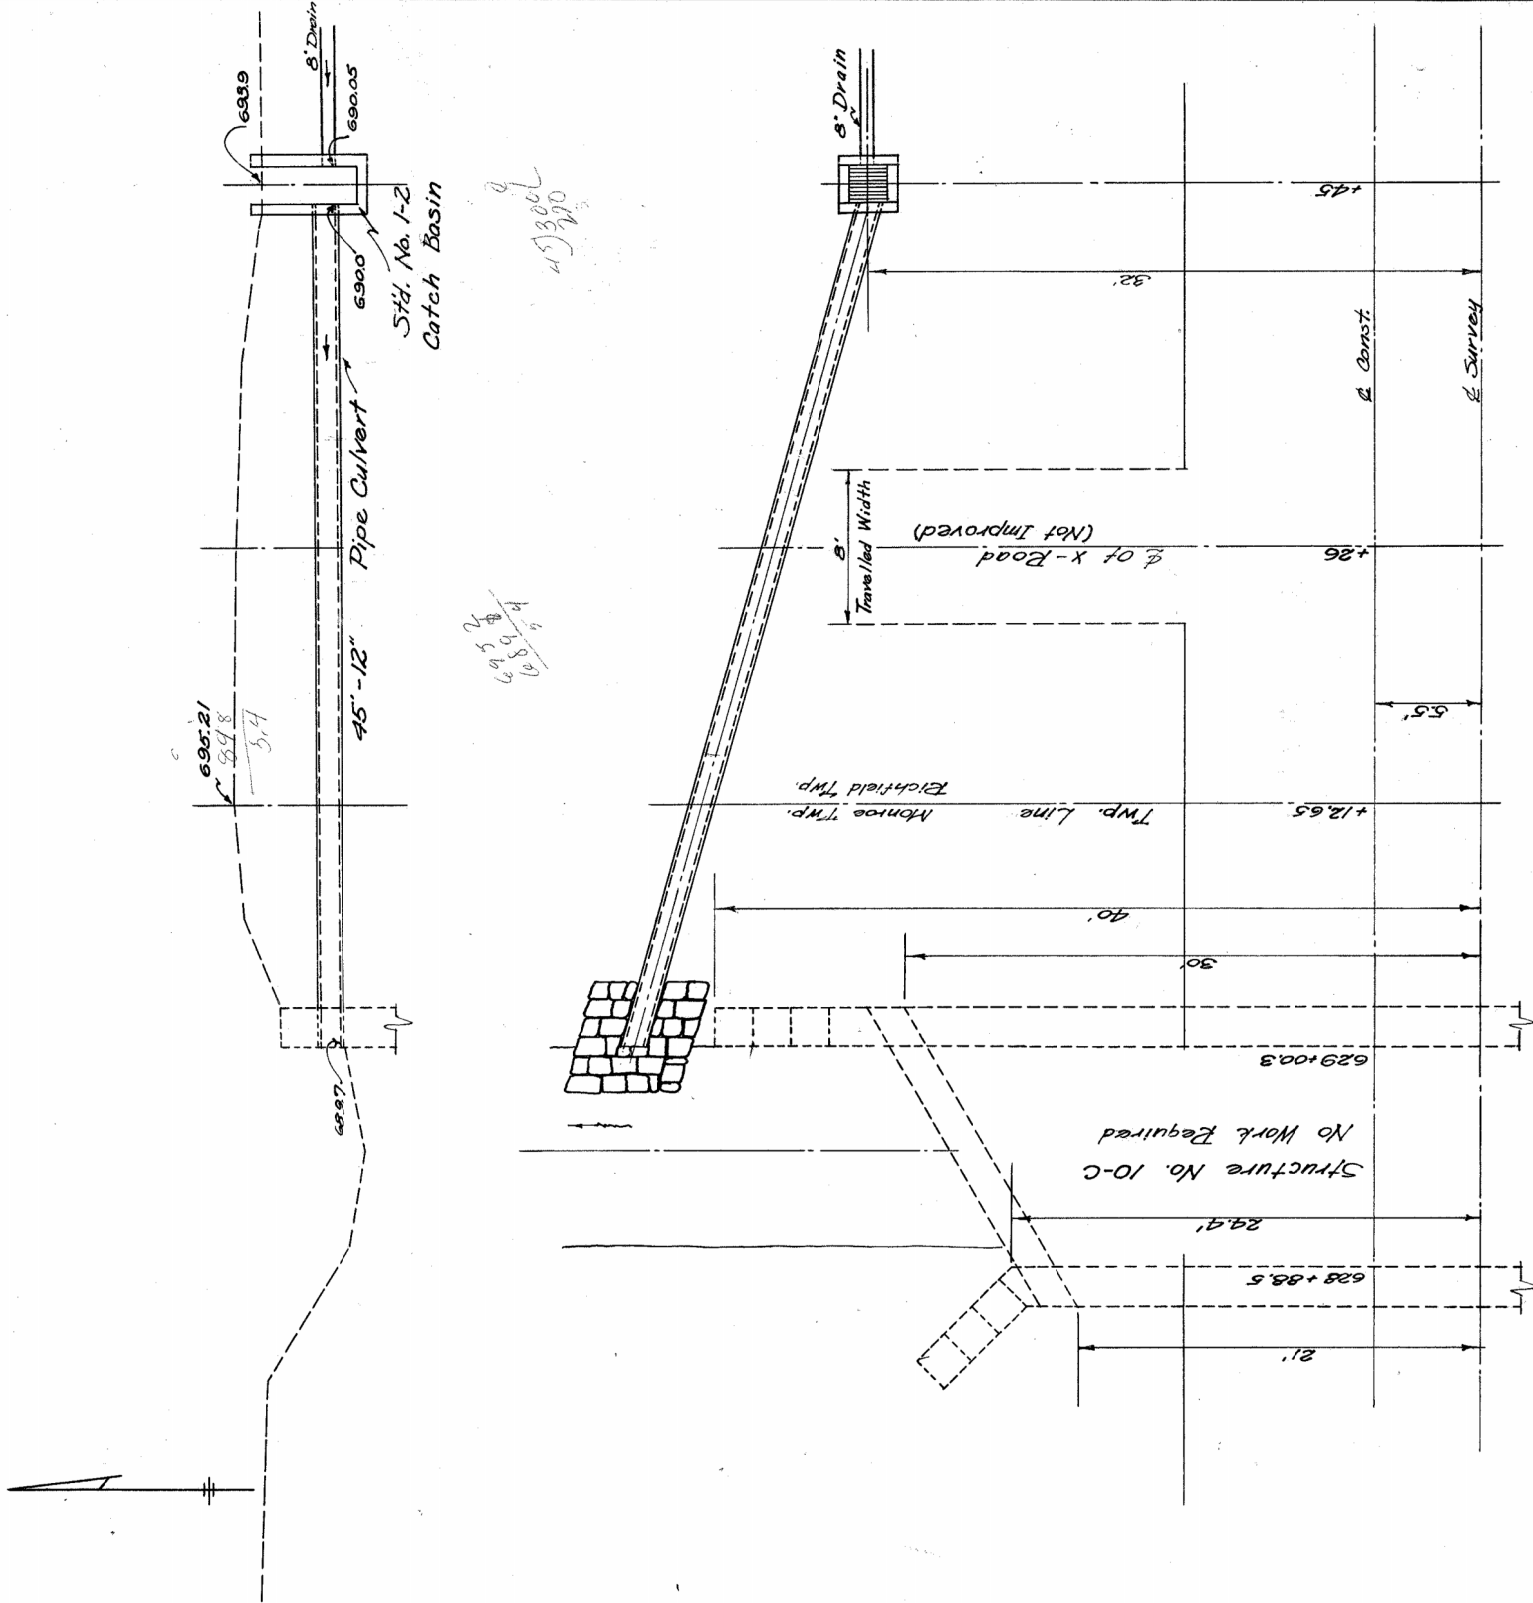


WORK REQUIRED

Construct new 12" Pipe Culvert, and new Standard No. 1-2 Catch Basin on East. Place Rip as shown. Make all connections.

ESTIMATED QUANTITIES

Structure Excavation-Unclassified 28 Cu. Yds.
12" Pipe for Culverts 45 Lin. Ft.
Std. No. 1-2 Catch Basin 1 Each
Rip-Rap, Type "A" - Grouted 4 Sq. Yds.

STRUCTURE NO. 17-C STA. 681+38.3

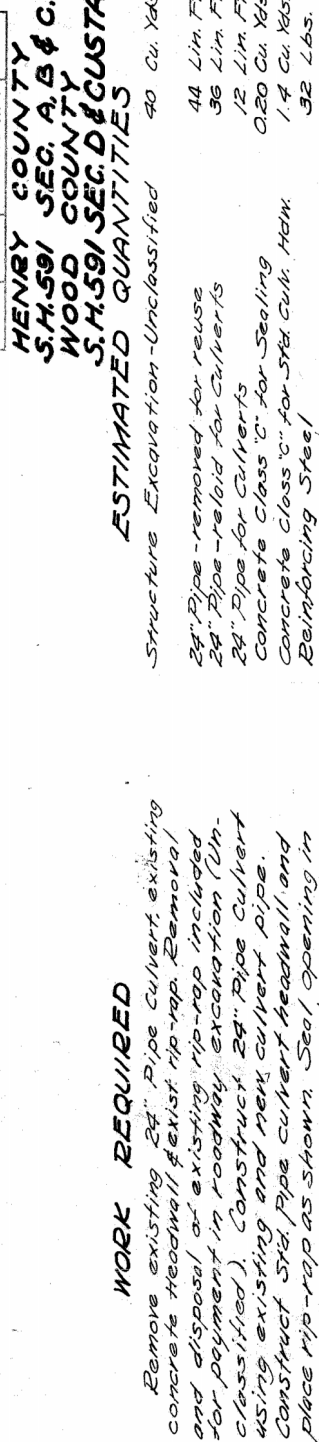

WORK REQUIRED

Remove existing 24" Pipe Culvert, existing concrete headwall & exist rip-rap. Removal and disposal at existing rip-rap included for payment in roadway excavation (Unclassified). Construct 24" Pipe Culvert using existing and new culvert pipe. Construct std. pipe culvert headwall and place rip-rap as shown. Seal opening in structure wingwall.

ESTIMATED QUANTITIES

Structure Excavation-Unclassified 40 Cu. Yds.
24" Pipe - removed for reuse 44 Lin. Ft.
24" Pipe - relaid for Culverts 36 Lin. Ft.
24" Pipe for Culverts 12 Lin. Ft.
Concrete Class "C" for Sealing 0.20 Cu. Yds.
Reinforcing Steel 32 Lbs.
Rip-rap, Type "A" - Grouted 20 Sq. Yds.
Area of Pav't to be replaced 20 Sq. Yds.
Removal of existing Concrete Headwall 3 Cu. Yds.

Structure No. 16-C - No Work Required

Existing 45'-12" C.M. Pipe Culvert

Stone

Scale: 1"=5'-0"

See Detail Sht. No. 75

Const.

Survey

Existing Stone Rip-rap (Remove)

Existing Conc. Headwall (Remove)

Existing 44'-24" Pipe Culvert (Remove)

45'-24" Pipe Culvert

48'

48' 5.3

48' 2.8

48' 2.4

48' 2.6




