


THIS MAP HAS BEEN REVISED BY PHOTOGRAMMETRIC METHODS BY SCALING TO ORIGINAL LINE MAPS WHICH ARE AT 1" = 100' FEET. ALL DATA ON THE PHOTOGRAPHY HAVE BEEN PLOTTED TO STANDARD ACCURACY OTHER DETAIL NAMES, PROPERTY LINES, ETC. HAVE BEEN TRANSFERRED FROM THE LINE MAPS TO MATCH THE REVISED RAILROAD DETAIL.  
COMPILED AT 1" = 100'

Mark Furd  
D-347



TRACK SHOWN WITH BOLD LINE REMAINS  
ALL OTHERS RETIRED AFE-90-6092

14601

STATION MAP  
LANDS, TRACKS AND STRUCTURES  
NORFOLK AND WESTERN RAILWAY  
OPERATED BY  
NORFOLK AND WESTERN RAILWAY  
TOLEDO  
STATION 44+50 TO STATION 99+65  
SCALE 1" = 100' SEPTEMBER 6, 1959  
Office of Chief Engineer  
St. Louis, MO

13 OHIO  
S-1B

LUCAS CO.

4601