

Scanned July 1947

LOT 4 SEC. 4 DANBURY TWP T6N

P.I. Sta. 246+33.54
12" Bolt Set in Berm 9'
Edge of Park

EXISTING CURVE DATA

$\Delta = 13^{\circ}-02' Rt.$
 $D = 3^{\circ}-00'$
 $E = 1910.08'$
 $L = 434.44'$
 $T = 218.16'$
 $E = 12.42'$
P.C. STA. 244+15.38
P.I. STA. 246+33.54
P.T. STA. 248+49.82

FED. RD. DIVISION	STATE	PROJECT	
2	OHIO		

22
23

OTT-163-(31.08)

LURA G. KIHLEN

LURA G. KIHLEN

LURA G. KIHLEN

LOT 4 SEC. 4 DANBURY TWP T6N

LOT 4

SEC. 4

LOT 3

SEC. 4 DANBURY TWP

LURA G. KIHLEN

LURA G. KIHLEN

LURA G. KIHLEN

OLIVER TRUE
EXIST. CURVE DATA

$\Delta = 0^{\circ}-52' Rt.$
 $D = 0^{\circ}-10'$
 $R = 34,377.48'$
 $L = 519.92'$
 $T = 259.75'$
 $E = 0.99'$
P.C. Sta. 253+22.90
P.I. Sta. 255+82.65
P.T. Sta. 258+42.82

MICHAEL & OLGA MARYSZ

HERBERT & GLADYS AUST
0.74 AC.

G. LOCKWOOD MARSHALL
29.44 AC.

CHARLOTTE POWELL

LOT 4

SEC. 4

LOT 3 SEC. 4 DANBURY TWP T6N

R/W-1



PH 1638 43 E-47

Scanned
July 1997

FED. RD. DIVISION	STATE	PROJECT
2	OHIO	

23
23

OTT-163-(31.08)

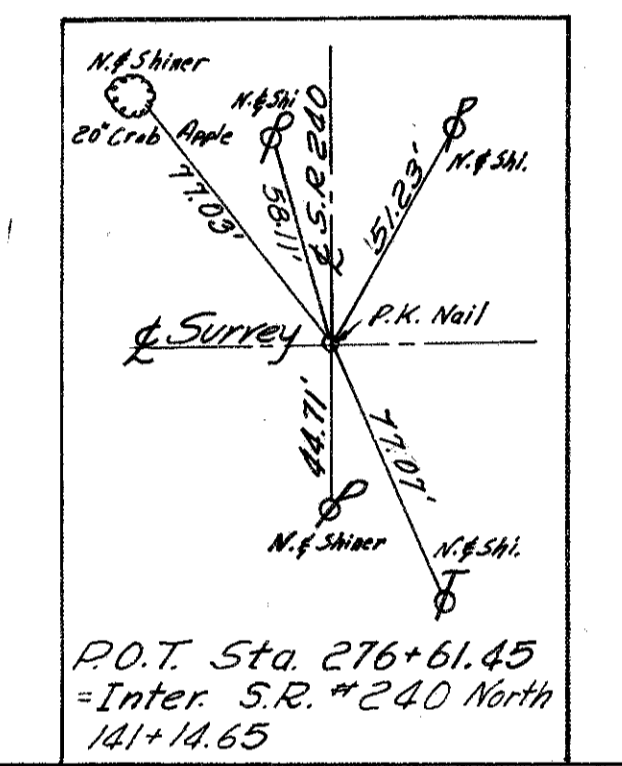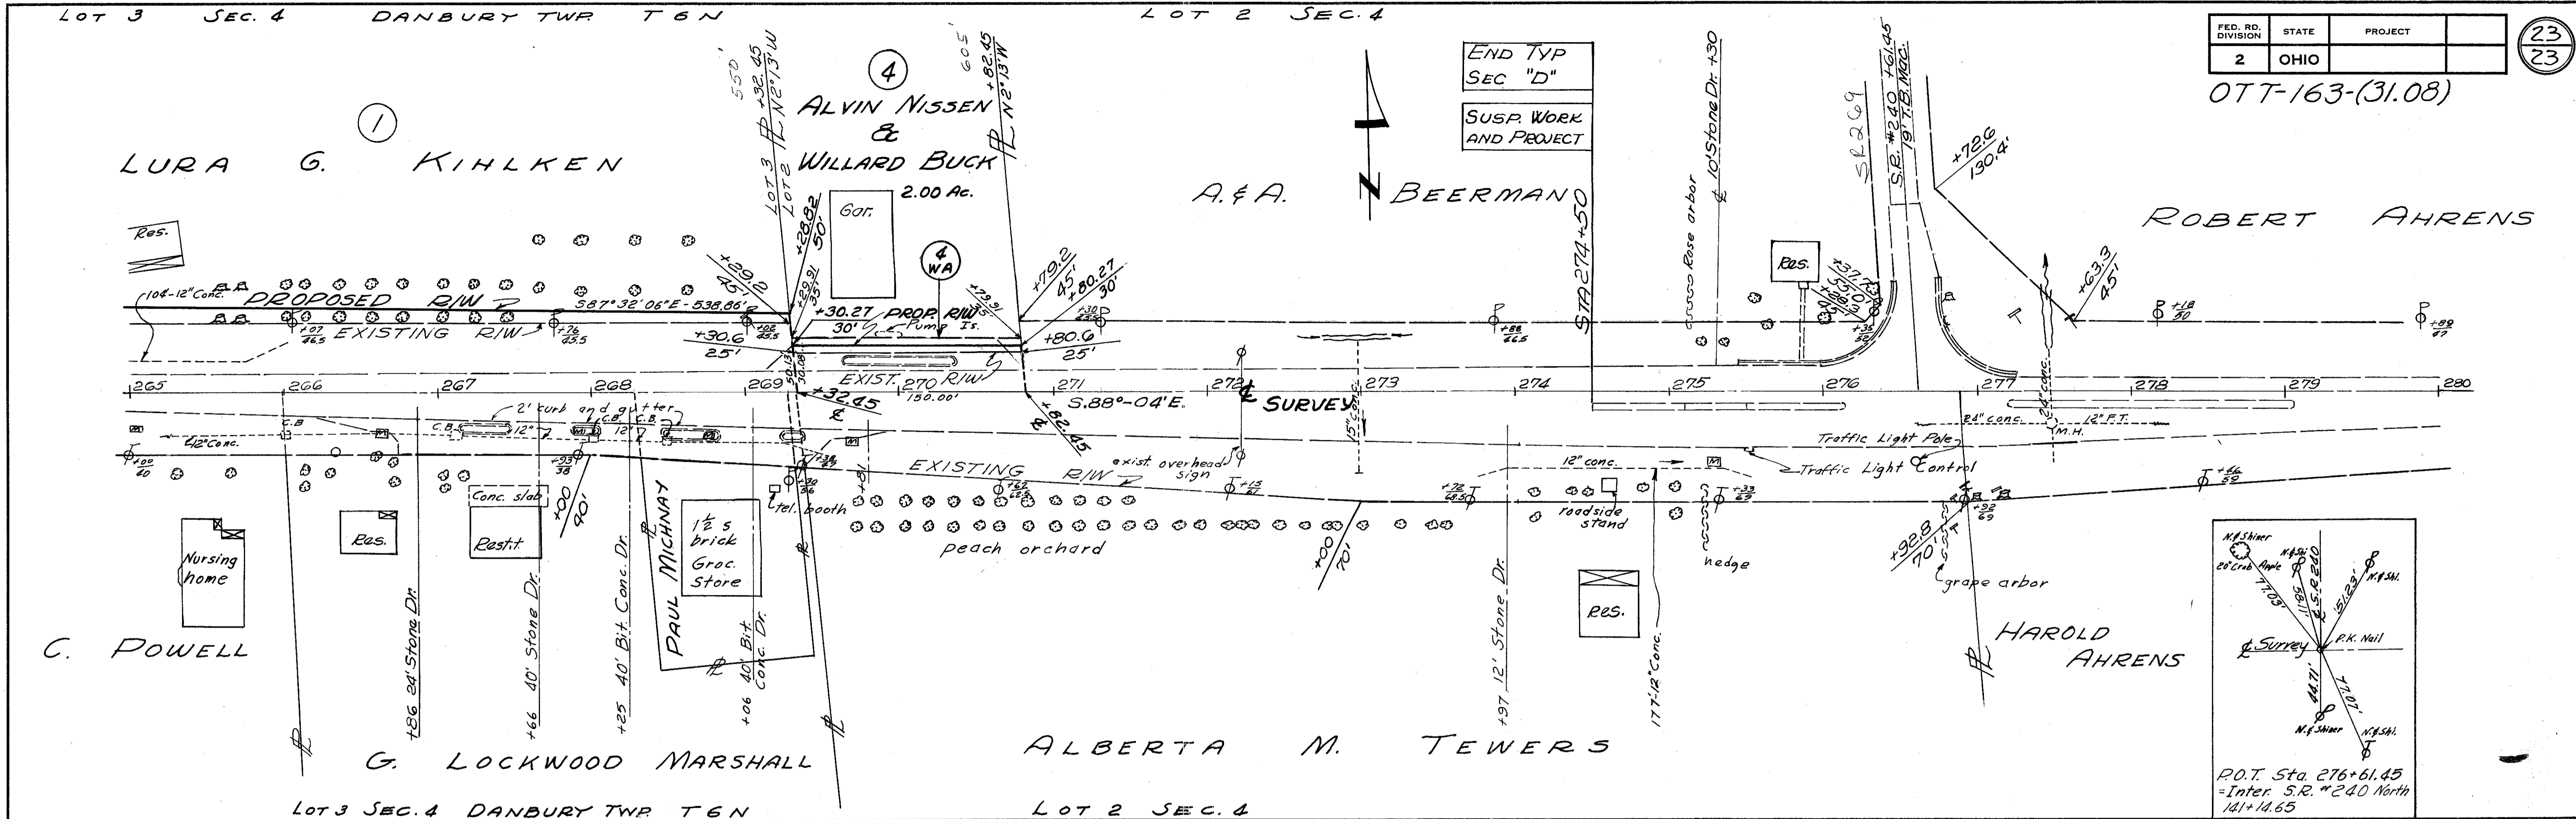


SUMMARY OF ADDITIONAL RIGHT OF WAY TO BE ACQUIRED

PARCEL NO.	SHEET NO.	OWNER	TYPE OF DEED	DEED RECORD		ROAD AREA ACRES	TAKE AREA ACRES	RESIDUE ACRES	REMARKS	
				VOL.	PAGE					
1	22 and 23	Lura Kihlken	Admr.	208	30	2.531	0.822		Estimated Acreage North of Road is 75 Ac.	
2	22	Herbert N. & Gladys P. Aust	Warranty	217	665	0.74	0.164	0.020	Previous Owner: Charles & Patricia Hawk (3-6-62)	
3	22	G. Lockwood Marshall	Warranty	139	8	29.44	0.242	0.031	29.41	
4	23	Alvin Nissen & Willard R. Buck	Warranty	138	557	2.00	0.086	0.017	1.98	4WA = 0.017 Ac.

Scanned
July 1987

FED. RD. DIVISION	STATE	PROJECT
2	OHIO	

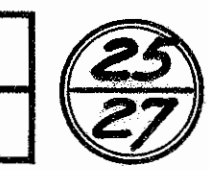

OTT. 163 (35.68 - 36.08)
R/W PLAN

SUMMARY OF ADDITIONAL RIGHT OF WAY REQUIRED

PARCEL NO.	OWNER	DEED RECORD		DEED AREA	TO BE ACQUIRED		RESIDUE		SHEET NO.	REMARKS
		VOL.	PAGE		LAND	BLDGS.	LEFT	RIGHT		
1	The Lakeside Association	81	208		287 ^{sq}					
2-WA	Chemstone Corporation	71	141	8.42						
3	Mike & Anna Dorick	95	45	.30						
4-WA	Mary Mizla Etal	185	114	.55						
5	C.S. Chapman	4	342	.43	170 ^{sq}					
6-WA	Chemstone Corporation	187	581	13.4						
6-WA-1	" "									
6-WA-2	" "									
6-S	" "				300 ^{sq}					
7	Amanda Brauer	177	226							
7-WA	" "									
8	Alex Metz									
9	Julien & Matie Mraz									
10	Francis Twarek	169	131							
11	John Klee	71	504		251 ^{sq}					
12-T.S.	Steven Gresh	136	224	.60	2,466 ^{sq}					
13	Veronica Ihnat	129	261							
14-T.S.	John J. Jr. & Pauline M. Gresh	128	337	13.4	2,947 ^{sq}					
14-SL	" " " " " "				1010 ^{sq}					
15	The Lakeside Association				120 ^{sq}					
16-WA	Chemstone Corporation	187	581							
16-WA-1	" "									
16-S	" "				750 ^{sq}					
16-S-1	" "				160 ^{sq}					
16-SL	" "				3869 ^{sq}					
17	Joe Sarrica	144	257							
18	Alfred Sauvey	75	452							
19-WA	Bernard A. & Annabelle A. Lessentine	131	268							
20	John Mraz	17	105		50 ^{sq}					
21	Paul H. Dress & Mary Motil	105	564							
22-SL	Monica McMahon	180	318	1.86	180 ^{sq}					
23	Alfred H. & Mary E. Kleimow	75	446							
24-SL	Mary Mizla Etal	187	543	1.86	1158 ^{sq}					
24-WA	" "	185	114							
25	Mike Jr. & Clara Poline	139	524		75 ^{sq}					
26	Wilbur & Eva Dress	118	622							
27	Louis Dress	174	433 435		50 ^{sq}					

Scanned July 1947

TWP LOT 12 SEC. 1 DANBURY TWP BLOCK 103

FED. RD. DIVISION	STATE	PROJECT	
2	OHIO		


26/27

Begin work and Project Rural
 Part II
 S.L.M. = 35.68

The Lakeside Association


Lot 6 C.S. Chapman

Lot 5 Amanda Brauer

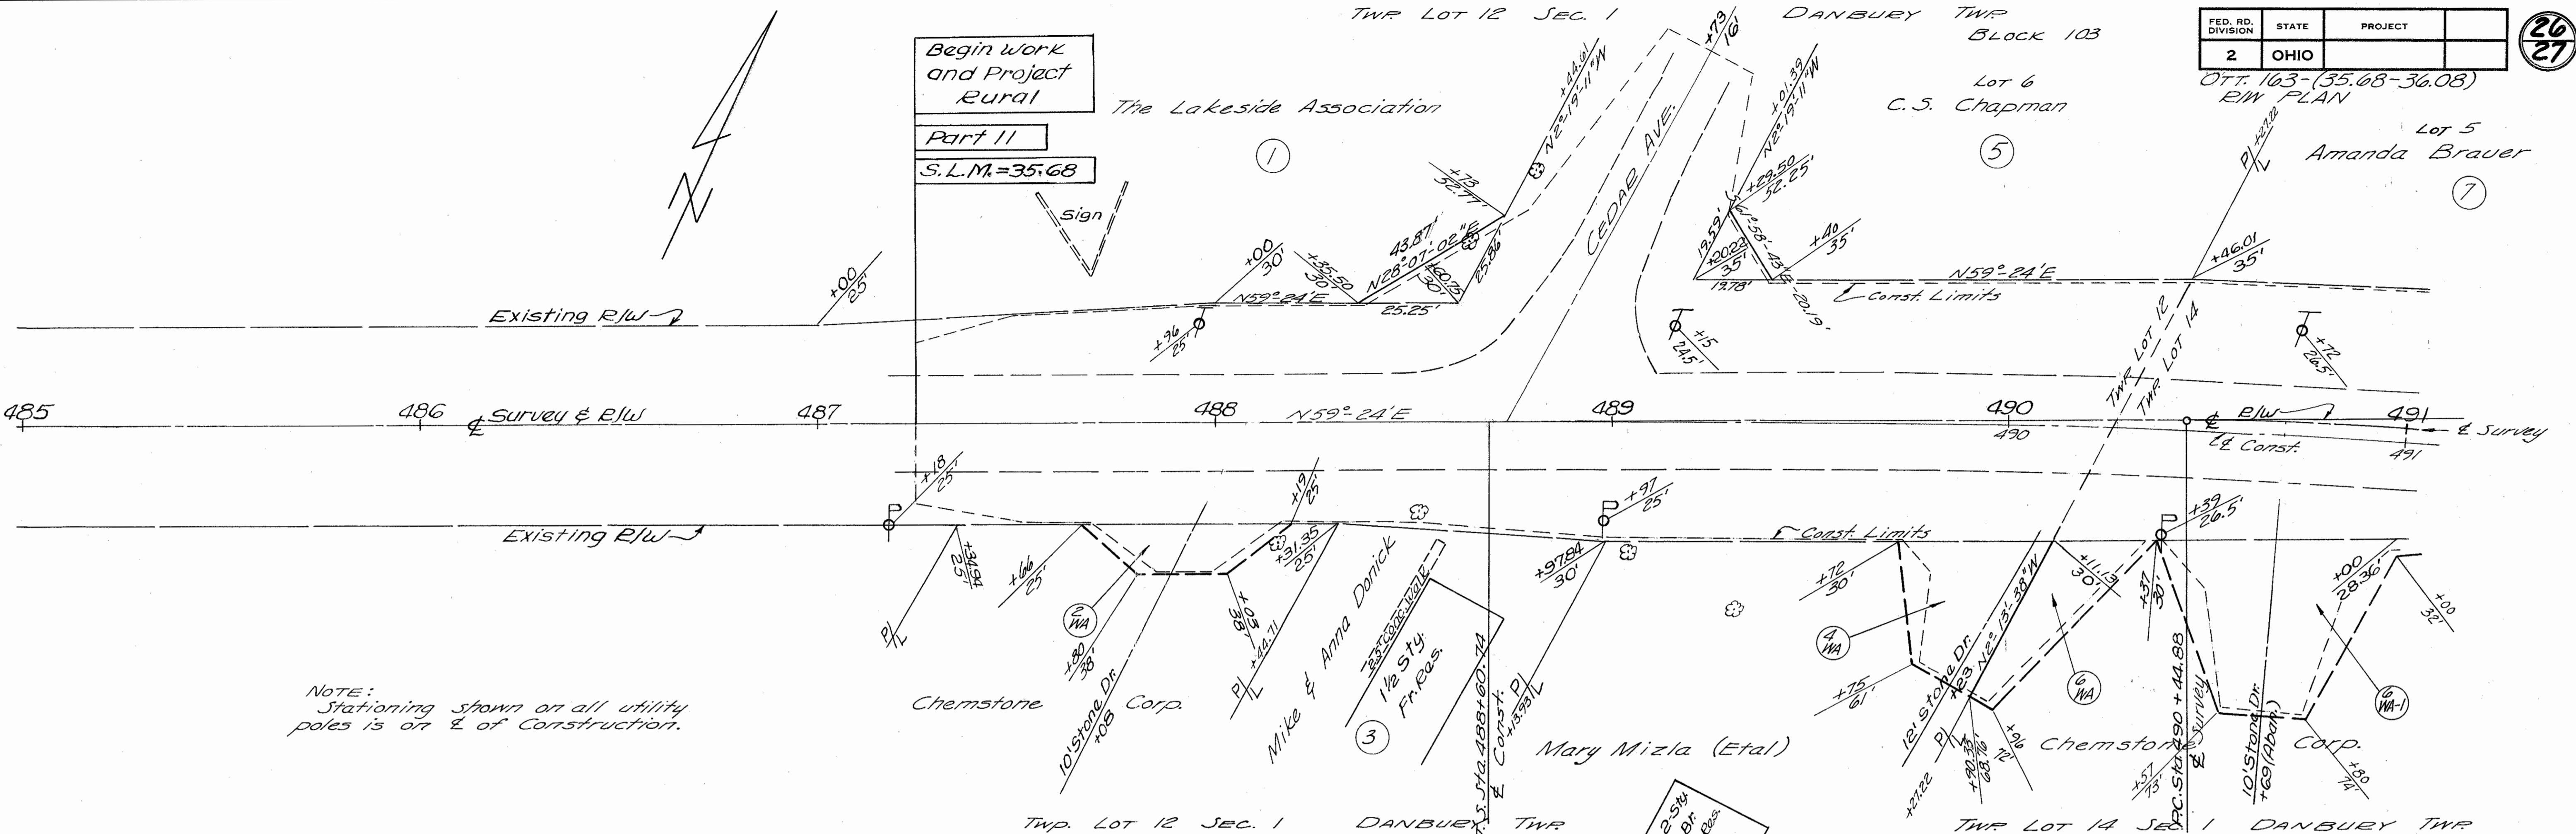

NOTE: Stationing shown on all utility poles is on E of Construction.

TWP LOT 12 SEC. 1 DANBURY TWP


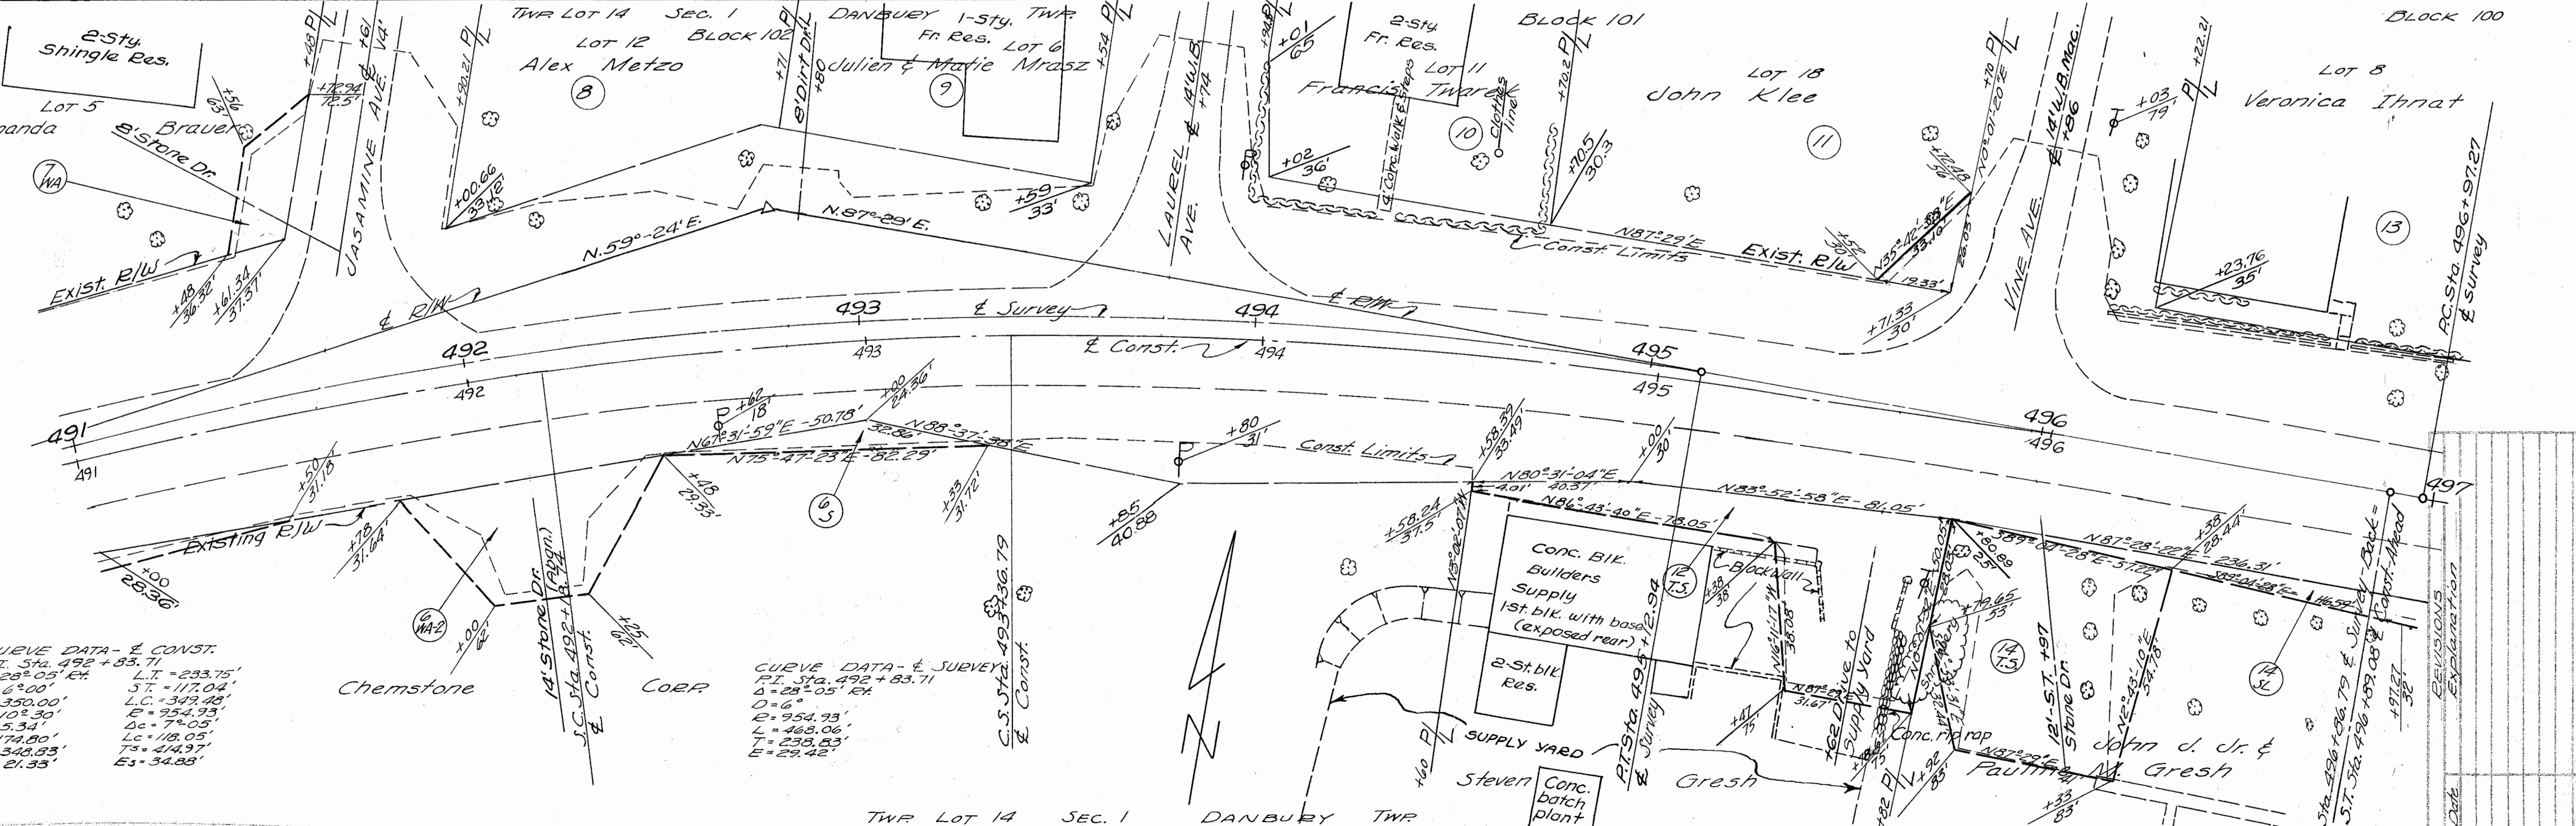


CURVE DATA - E CONST.
 P.I. Sta. 492 + 83.71
 Δ = 28° 05' E
 L = 350.00'
 Os = 10° 30'
 P = 5.34'
 E = 954.93'
 Lc = 118.05'
 Tc = 444.97'
 Es = 34.88'
 Lt = 233.75'
 St = 117.04'
 E = 954.93'
 Lc = 118.05'
 Tc = 444.97'
 Es = 34.88'

CURVE DATA - E SURVEY
 P.I. Sta. 492 + 83.71
 Δ = 28° 05' E
 D = 6°
 E = 954.93'
 L = 468.06'
 T = 233.83'
 E = 29.42'

REVISIONS	EXPLANATION

FED. RD. DIVISION	STATE	PROJECT	27 27
2	OHIO		

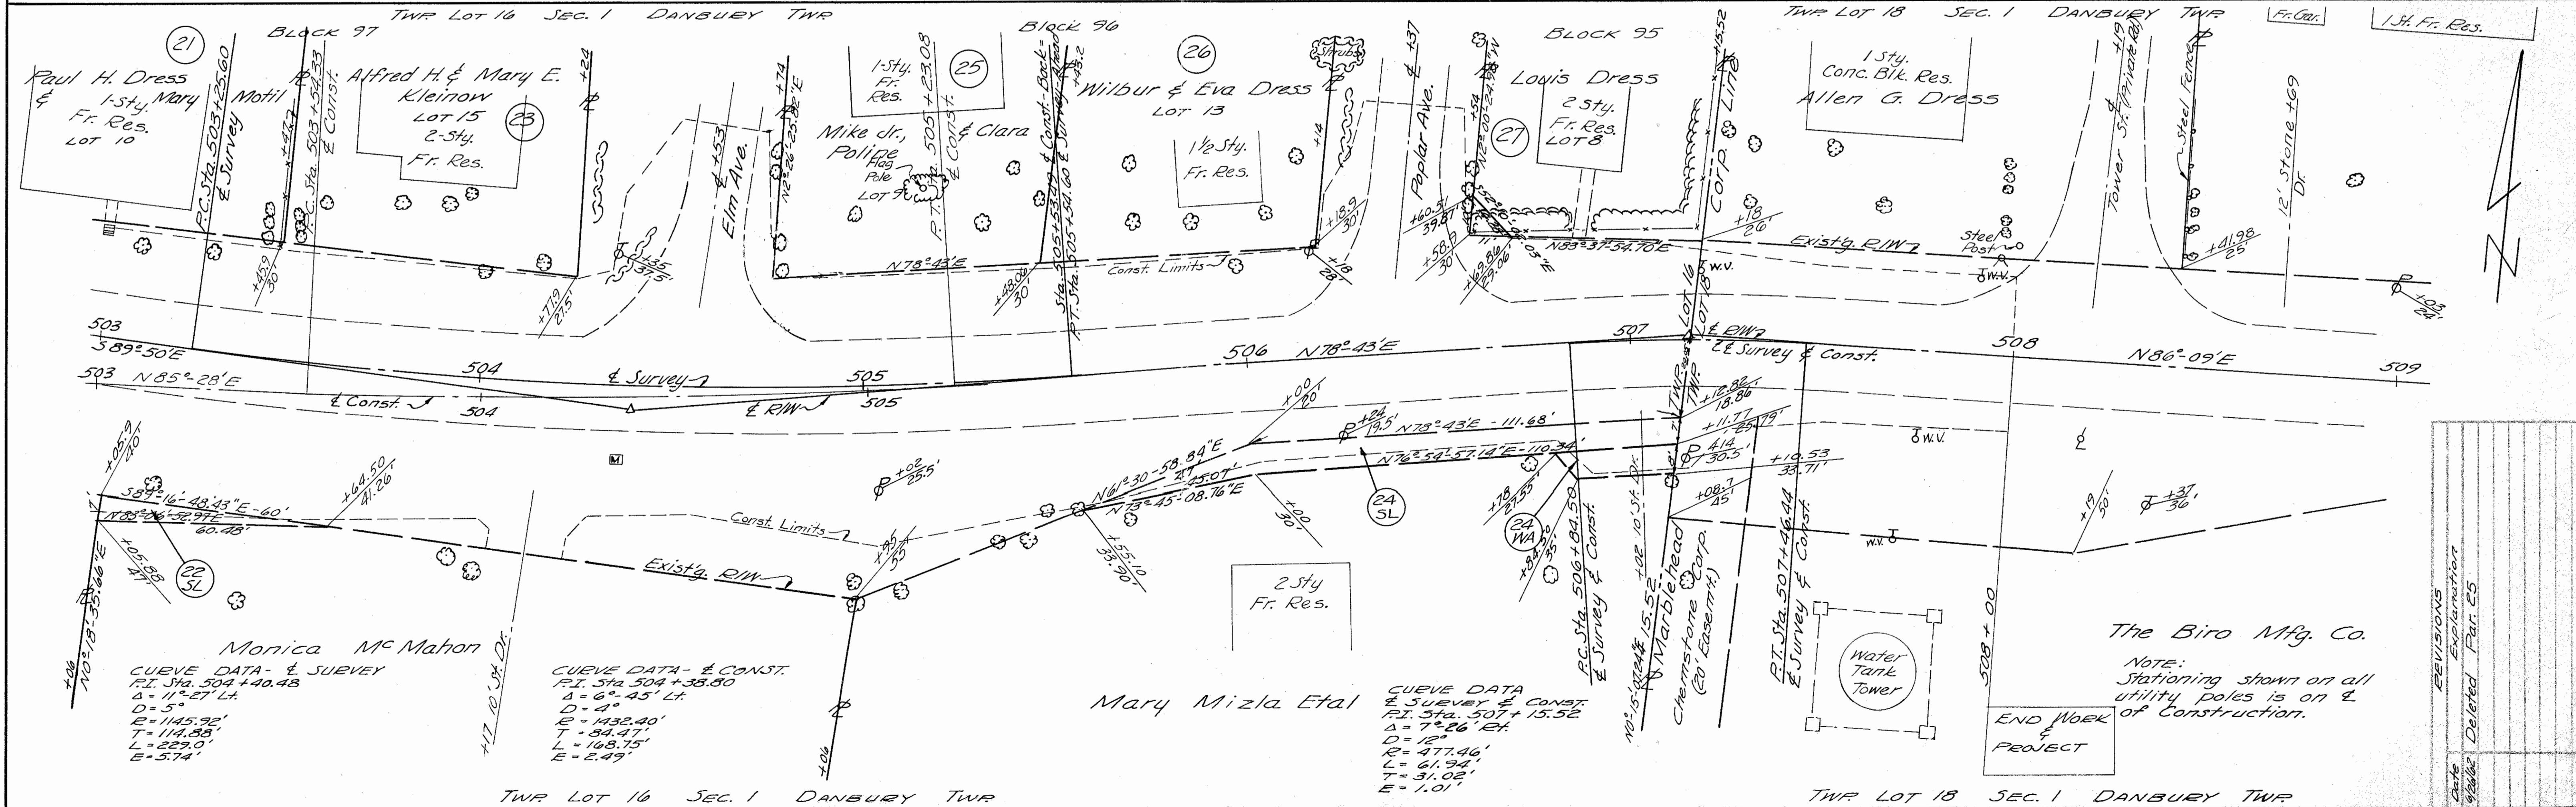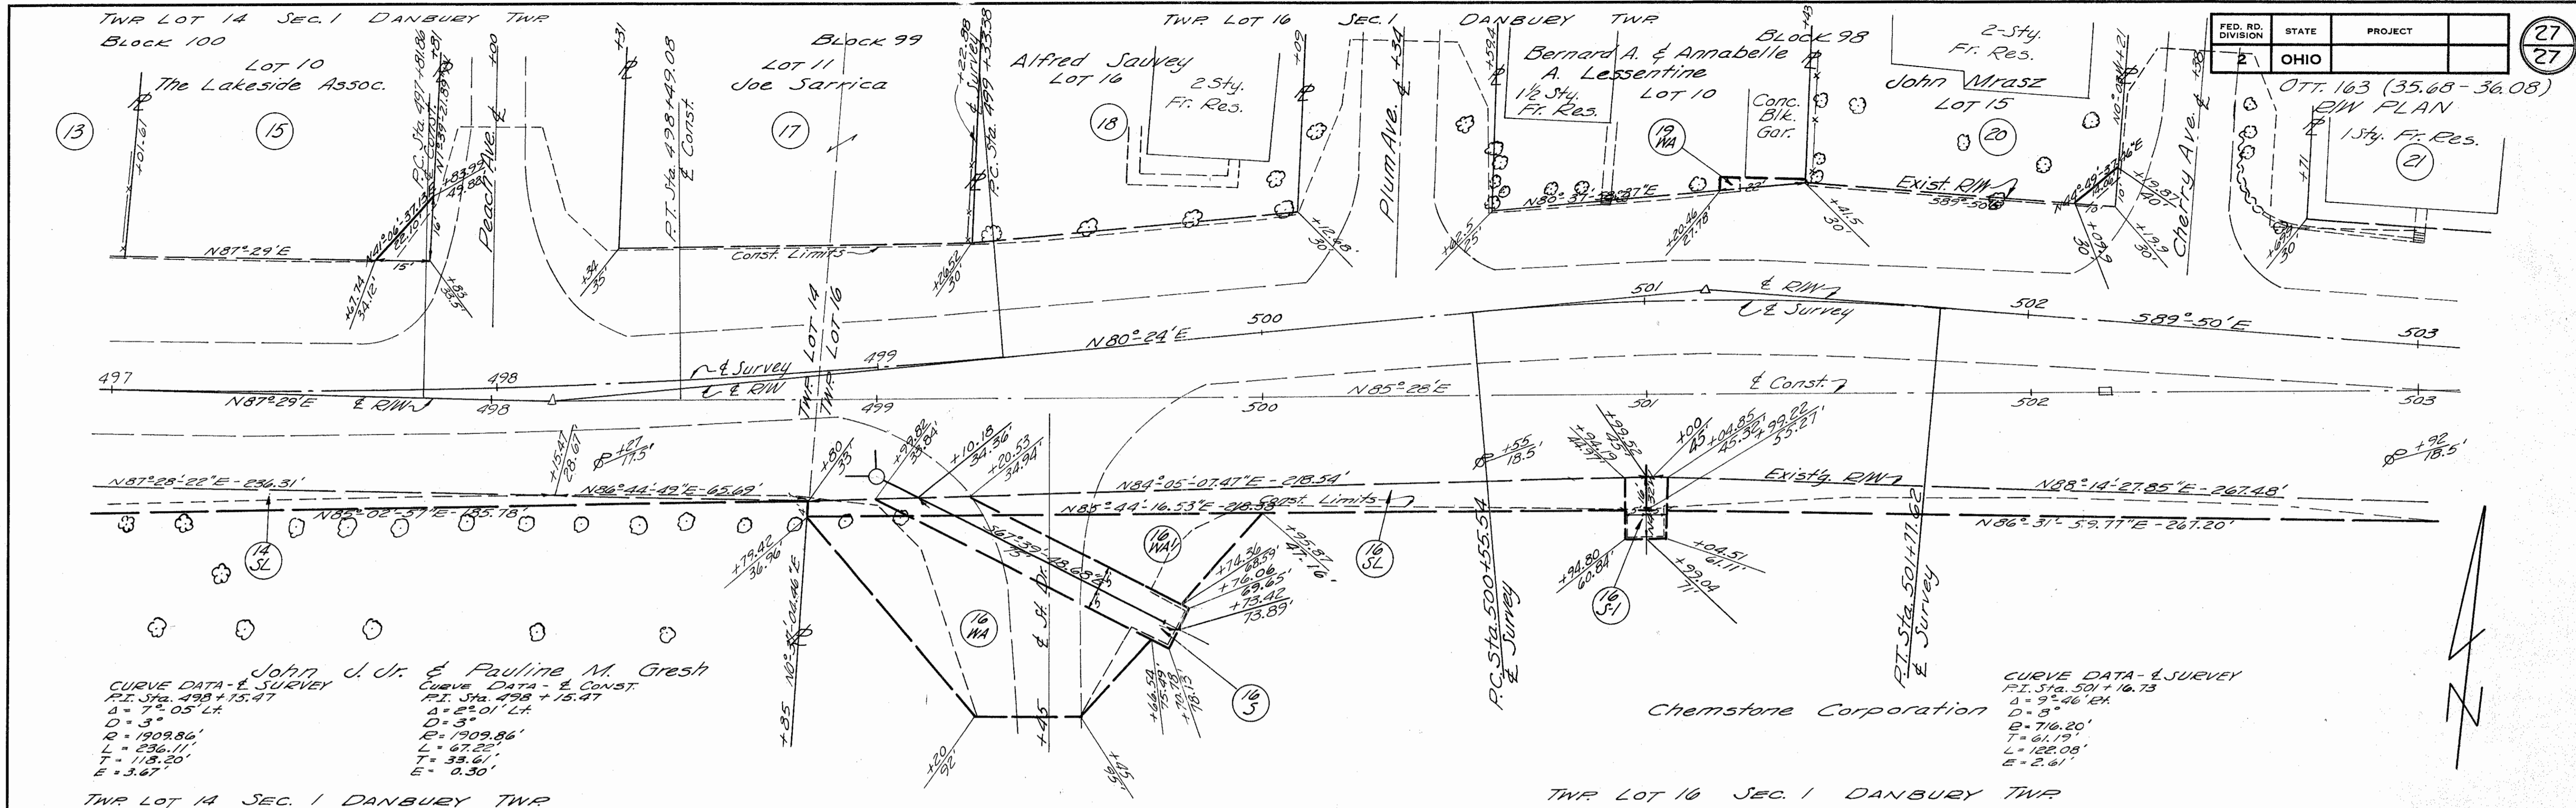

The Biro Mfg. Co.
 NOTE: Stationing shown on all utility poles is on & of Construction.
END WORK & PROJECT

REVISIONS	EXPLANATION
1	Deleted
2	Deleted
