

SEN-TR43-0.20

SECTIONS 4, 5, 8 & 9
TOWNSHIP 2 NORTH, RANGE 13 EAST
LOUDON TOWNSHIP
SENECA COUNTY, OHIO

SHEET 1 OF 2
BASIS FOR BEARINGS:

THE PROJECT (GROUND LEVEL) COORDINATE VALUES ARE RELATIVE TO THE OHIO NORTH ZONE STATE PLANE COORDINATES, NAD 83 (95), BY A PROJECT ADJUSTMENT FACTOR (PAF) OF 0.304772282 AND ARE FROM AN ACTUAL GPS SURVEY MADE BY TETRA TECH IN 2003.
(PROJ COORD (English) X PAF = STATE PLANE COORD (Metric))

NOTE: THE EXISTING WIDTH AND LOCATION OF THE TR 43 R/W WAS ESTABLISHED BY JUDGE MICHAEL P. KELBLEY IN CASE NO. 04CV0134 IN THE SENECA COUNTY COURT OF COMMON PLEAS ON JUNE 29, 2004.

MONUMENTS TO BE SET DURING CONSTRUCTION						
STATION	DIST FROM C		STATE PLANE COORDINATES		ADJUSTABLE CENTERLINE MONUMENT	REFERENCE MONUMENT, AS PER PLAN
	LEFT	RIGHT	NORTHING (Y)	EASTING (X)		
POT 10+25.10	ON C	ON C	164590.519	525951.316	I	
PC 22+27.22	ON C	ON C	164956.876	525954.768	I	
PT 28+18.16	ON C	ON C	165136.846	525961.107	I	
PC 29+17.32	ON C	ON C	165167.010	525962.949	I	
35+09.02	35.58'		165347.315	525958.447		I
PT 39+98.12	ON C	ON C	165496.255	525967.503	I	
PC 43+12.07	ON C	ON C	165591.887	525964.315	I	
POC 47+76.95	ON C	ON C	165733.546	525962.468	I	
PT 48+12.74	ON C	ON C	165744.454	525962.563	I	
TOTAL					8	I


C CONST & R/W

PI Sta = 34+58.12
D = 5° 24' 14" (LT)
Dc = 0° 30' 00"
R = 11,459.16'
T = 540.80'
L = 1,080.80'
E = 12.75'
C = 1080.40'
CB = N 0°47'33" E

STA. 35+09.02, 35.58' LT
SECTION CORNER
FOUND STONE
SET P.K. NAIL OVER
N: 165347.315
E: 525958.447

MATCHLINE STA. 95+00

END PROJECT
STA 61+65.11

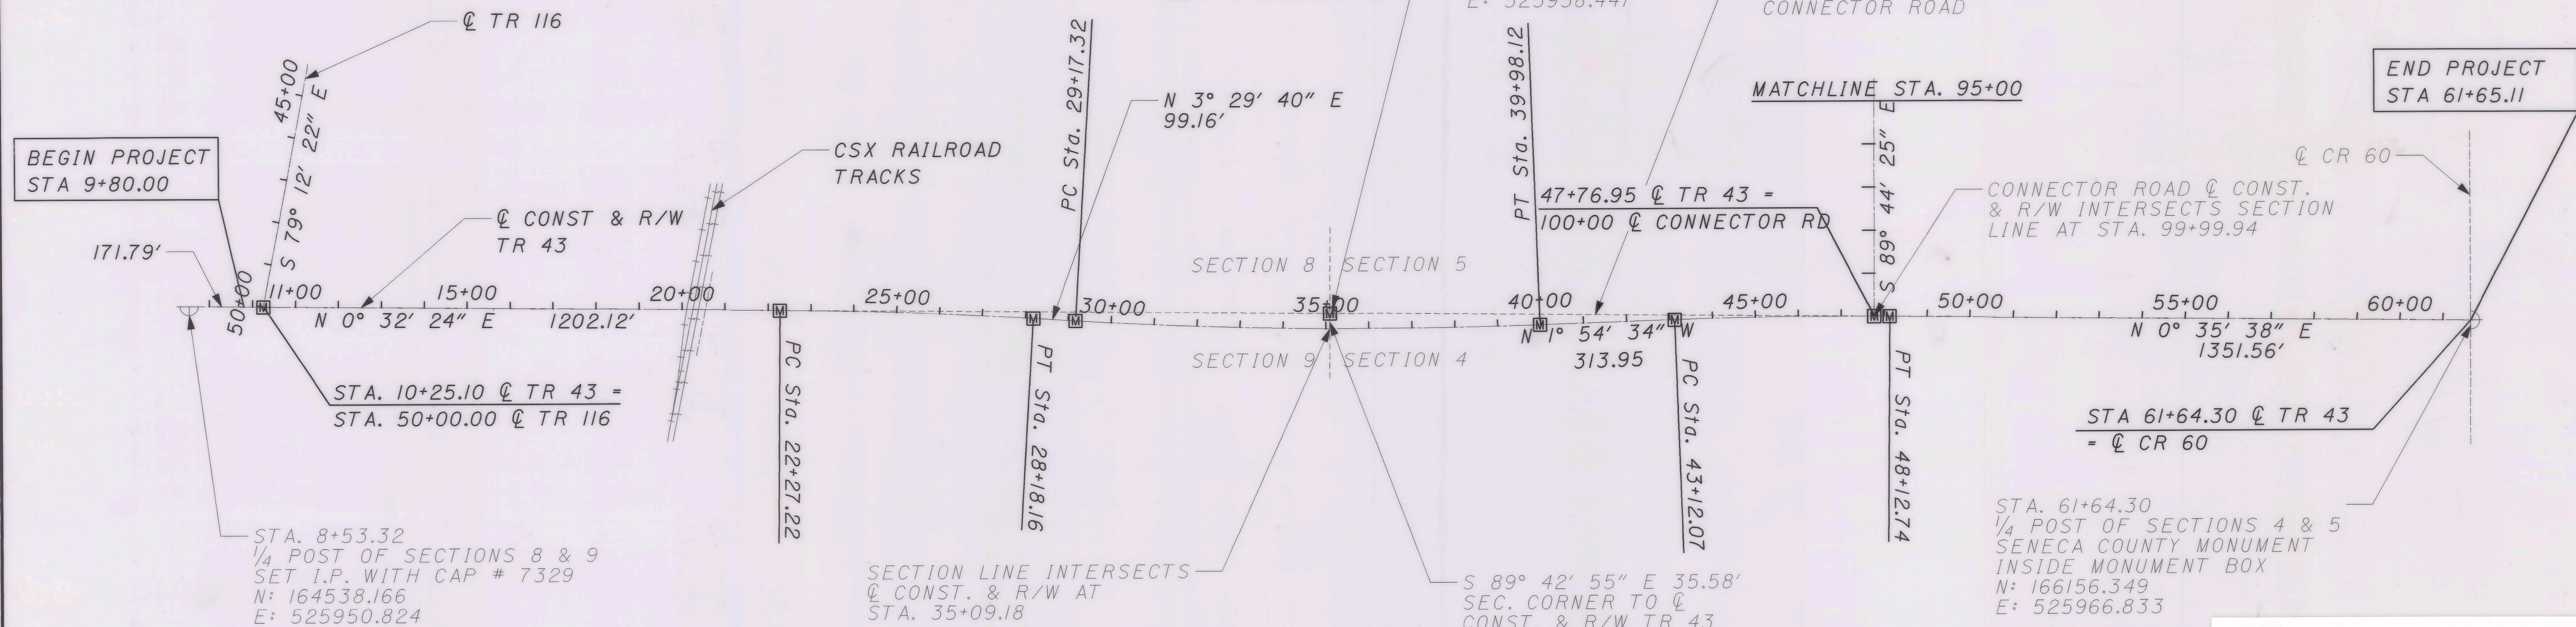

C CONST & R/W

PI Sta = 25+22.76
D = 2° 57' 17" (RT)
Dc = 0° 30' 00"
R = 11,459.16'
T = 295.53'
L = 590.94'
E = 3.81'
C = 590.87'
CB = N 02°01'02" E

C CONST & R/W

PI Sta = 45+62.45
D = 2° 30' 12" (RT)
Dc = 0° 30' 00"
R = 11,459.16'
T = 250.37'
L = 500.67'
E = 2.73'
C = 500.63'
CB = N 0°39'27" W

I HEREBY CERTIFY THAT THIS PLAT IS A TRUE DELINEATION OF A SURVEY MADE FOR THE OHIO DEPARTMENT OF TRANSPORTATION IN 2003 BY TETRA TECH.

THE ESTABLISHMENT OF THE PROPERTY LINES AND EXISTING RIGHT OF WAY LINES SHOWN ON THIS PLAN AS OF THIS DATE WERE PERFORMED BY ME OR UNDER MY DIRECT SUPERVISION.

BY Wm. Martin McClain, Jr.
WM. MARTIN MCCLAIN, JR.

SURVEYOR NO. 7329 DATE 3/13/06

RECEIVED _____, 20____
RECORDED _____, 20____
BOOK _____ PAGE _____
COUNTY RECORDER



200600110722
Filed for Record in
SENECA COUNTY, OHIO
MICHAEL J. DELL
04-06-2006 AC 03:11 pm.
PLAT 149.60
PLAT CAB 3 SLOTS 24-A + 24-B



SCALE IN FEET
0 100 200 400

PID NO.
75322

R/W DESIGNER
T.R.B.
R/W REVIEWER
W.M.M.

CENTERLINE PLAT

SEN-TR43-0.20

1/30



THE PROPOSED RIGHT OF WAY SHALL BE REFERENCED FROM THE CENTERLINE OF RIGHT OF WAY.

ADJUSTABLE CENTERLINE MONUMENTS, REFERENCE MONUMENTS AND RIGHT OF WAY MONUMENTS ARE SHOWN ON STANDARD CONSTRUCTION DRAWING RM-1.1 (REV. 1-20-06) OF THE OHIO DEPARTMENT OF TRANSPORTATION. THE PLACING OF THE MONUMENTS SHALL BE UNDER THE DIRECTION OF A SURVEYOR REGISTERED IN THE STATE OF OHIO AND ARE TO BE SET, AS SHOWN BY THE HIGHWAY CONTRACTOR AT THE TIME OF CONSTRUCTION. ANY ALTERATIONS, WITH PRIOR APPROVAL OF THE OHIO DEPARTMENT OF TRANSPORTATION, SHALL BE NOTED AND O.D.O.T. SHALL BE NOTIFIED OF THE NEW LOCATIONS.

ADJUSTABLE CENTERLINE MONUMENTS					
TO BE SET DURING CONSTRUCTION					
STATION	DIST FROM C		STATE PLANE COORDINATES		
	OF R/W		METRIC UNITS		
	LEFT	RIGHT	NORTHING (Y)	EASTING (X)	
PC 43+92.69	ON C	ON C	165605.786	524273.708	
PT 48+02.38	ON C	ON C	165629.431	524395.495	
PC 51+85.30	ON C	ON C	165673.638	524503.550	
PT 63+10.78	ON C	ON C	165738.640	524838.107	
POT 80+00.00	ON C	ON C	165736.308	525352.929	
POT 95+00.00	ON C	ON C	165734.236	525810.125	
TOTAL			6		

SEN-TR43-0.20

CITY OF FOSTORIA, SECTION 6
LOUDON TOWNSHIP, SECTION 5
TOWNSHIP 2 NORTH, RANGE 13 EAST
SENECA COUNTY, OHIO


SHEET 2 OF 2

BASIS FOR BEARINGS:

THE PROJECT (GROUND LEVEL) COORDINATE VALUES ARE RELATIVE TO THE OHIO NORTH ZONE STATE PLANE COORDINATES, NAD 83 (95), BY A PROJECT ADJUSTMENT FACTOR (PAF) OF 0.304772282 AND ARE FROM AN ACTUAL GPS SURVEY MADE BY TETRA TECH IN 2003.
(PROJ COORD (English) X PAF = STATE PLANE COORD (Metric))

MONUMENT LEGEND

- EXISTING R/W MONUMENT BOX
- PROPOSED R/W MONUMENT BOX
- EXISTING CONCRETE MONUMENT
- PROPOSED CONCRETE MONUMENT
- RAILROAD SPIKE FOUND
- RAILROAD SPIKE SET
- IRON PIN FOUND
- IRON PIN FOUND W/ ID CAP
- IRON PIN SET W/ ID CAP
- IRON PIPE FOUND
- IRON PIPE SET
- P.K. NAIL FOUND
- P.K. NAIL SET

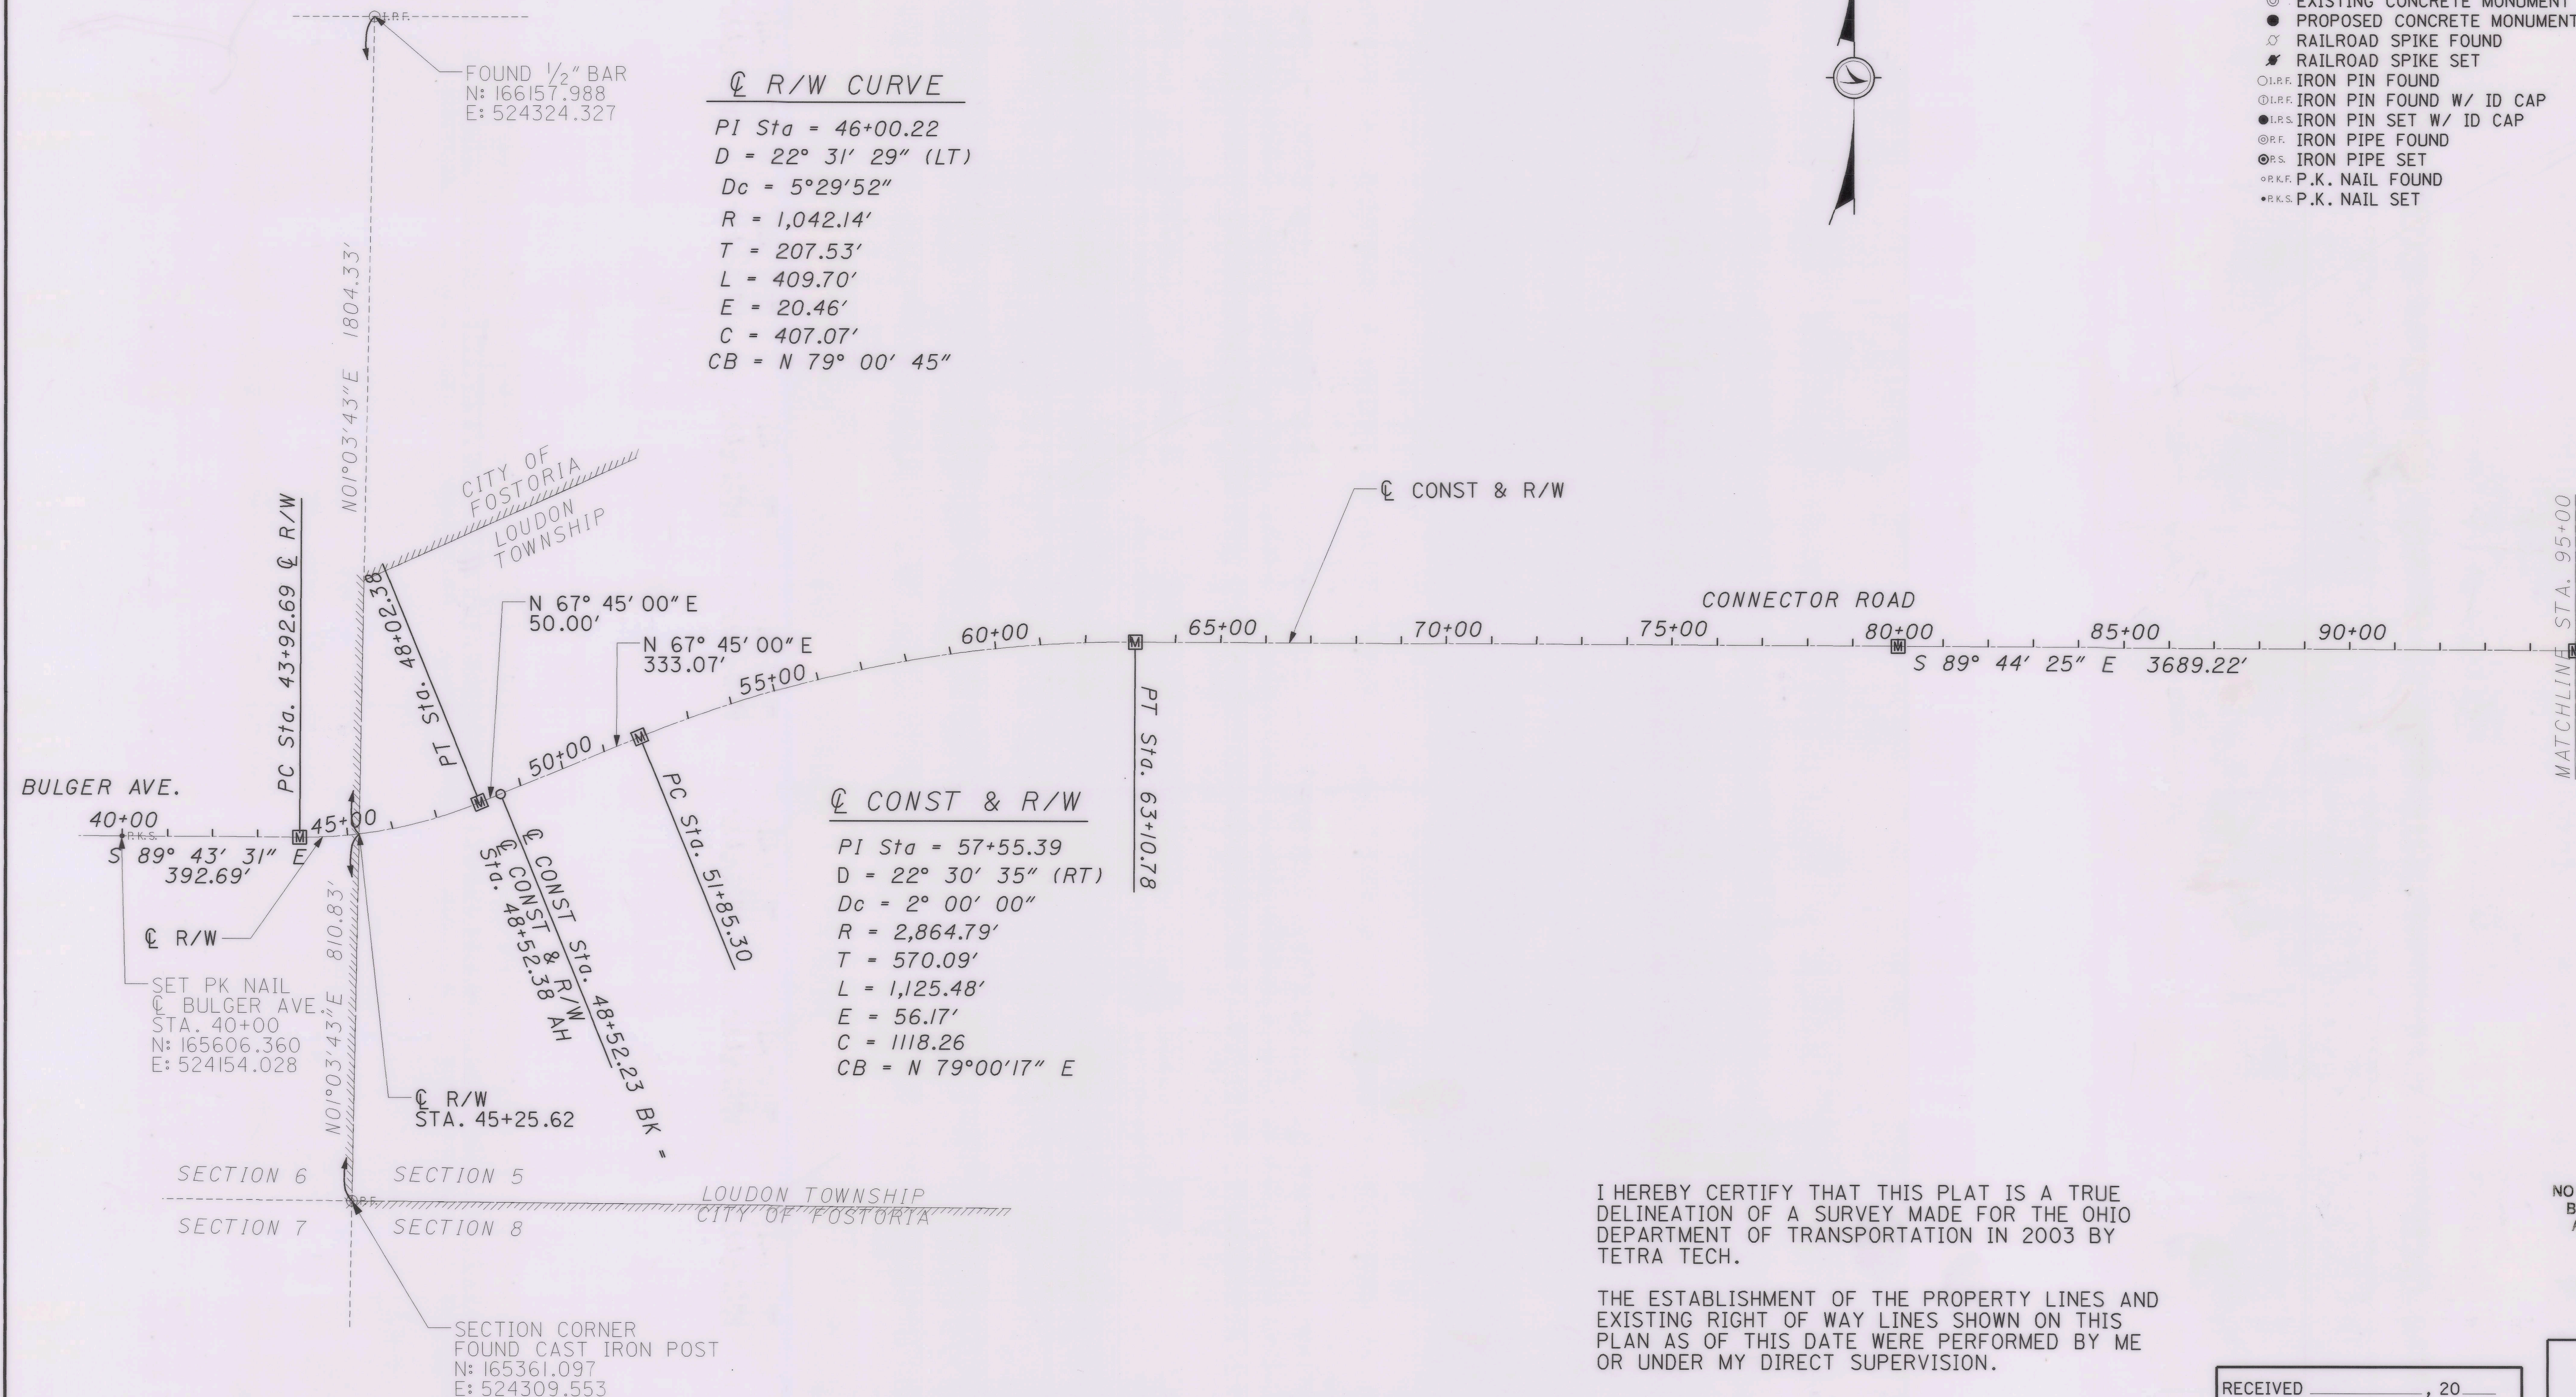

I HEREBY CERTIFY THAT THIS PLAT IS A TRUE DELINEATION OF A SURVEY MADE FOR THE OHIO DEPARTMENT OF TRANSPORTATION IN 2003 BY TETRA TECH.


THE ESTABLISHMENT OF THE PROPERTY LINES AND EXISTING RIGHT OF WAY LINES SHOWN ON THIS PLAN AS OF THIS DATE WERE PERFORMED BY ME OR UNDER MY DIRECT SUPERVISION.

BY Wm. Martin McClain, Jr.
WM. MARTIN MCCLAIN, JR.


SURVEYOR NO. 7329 DATE 3/16/06

NO REVIEW NECESSARY
BY SENECA COUNTY
AUDITOR'S OFFICE

NO REVIEW NECESSARY
BY TAX MAP DEPARTMENT

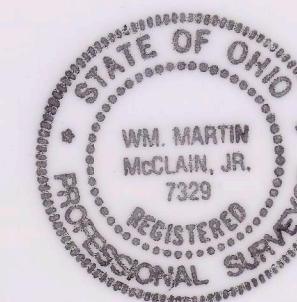

RECEIVED	_____	, 20
RECORDED	_____	, 20
BOOK	_____	PAGE
COUNTY RECORDER		

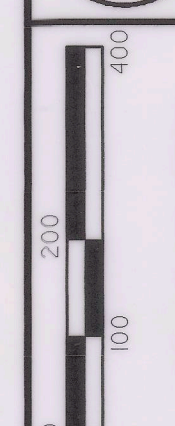

PID NO.
75322

R/W DESIGNER
T.R.B.
R/W REVIEWER
W.M.M.

CENTERLINE PLAT

SEN-TR43-0.20

2/30