


Scanned
July 1997

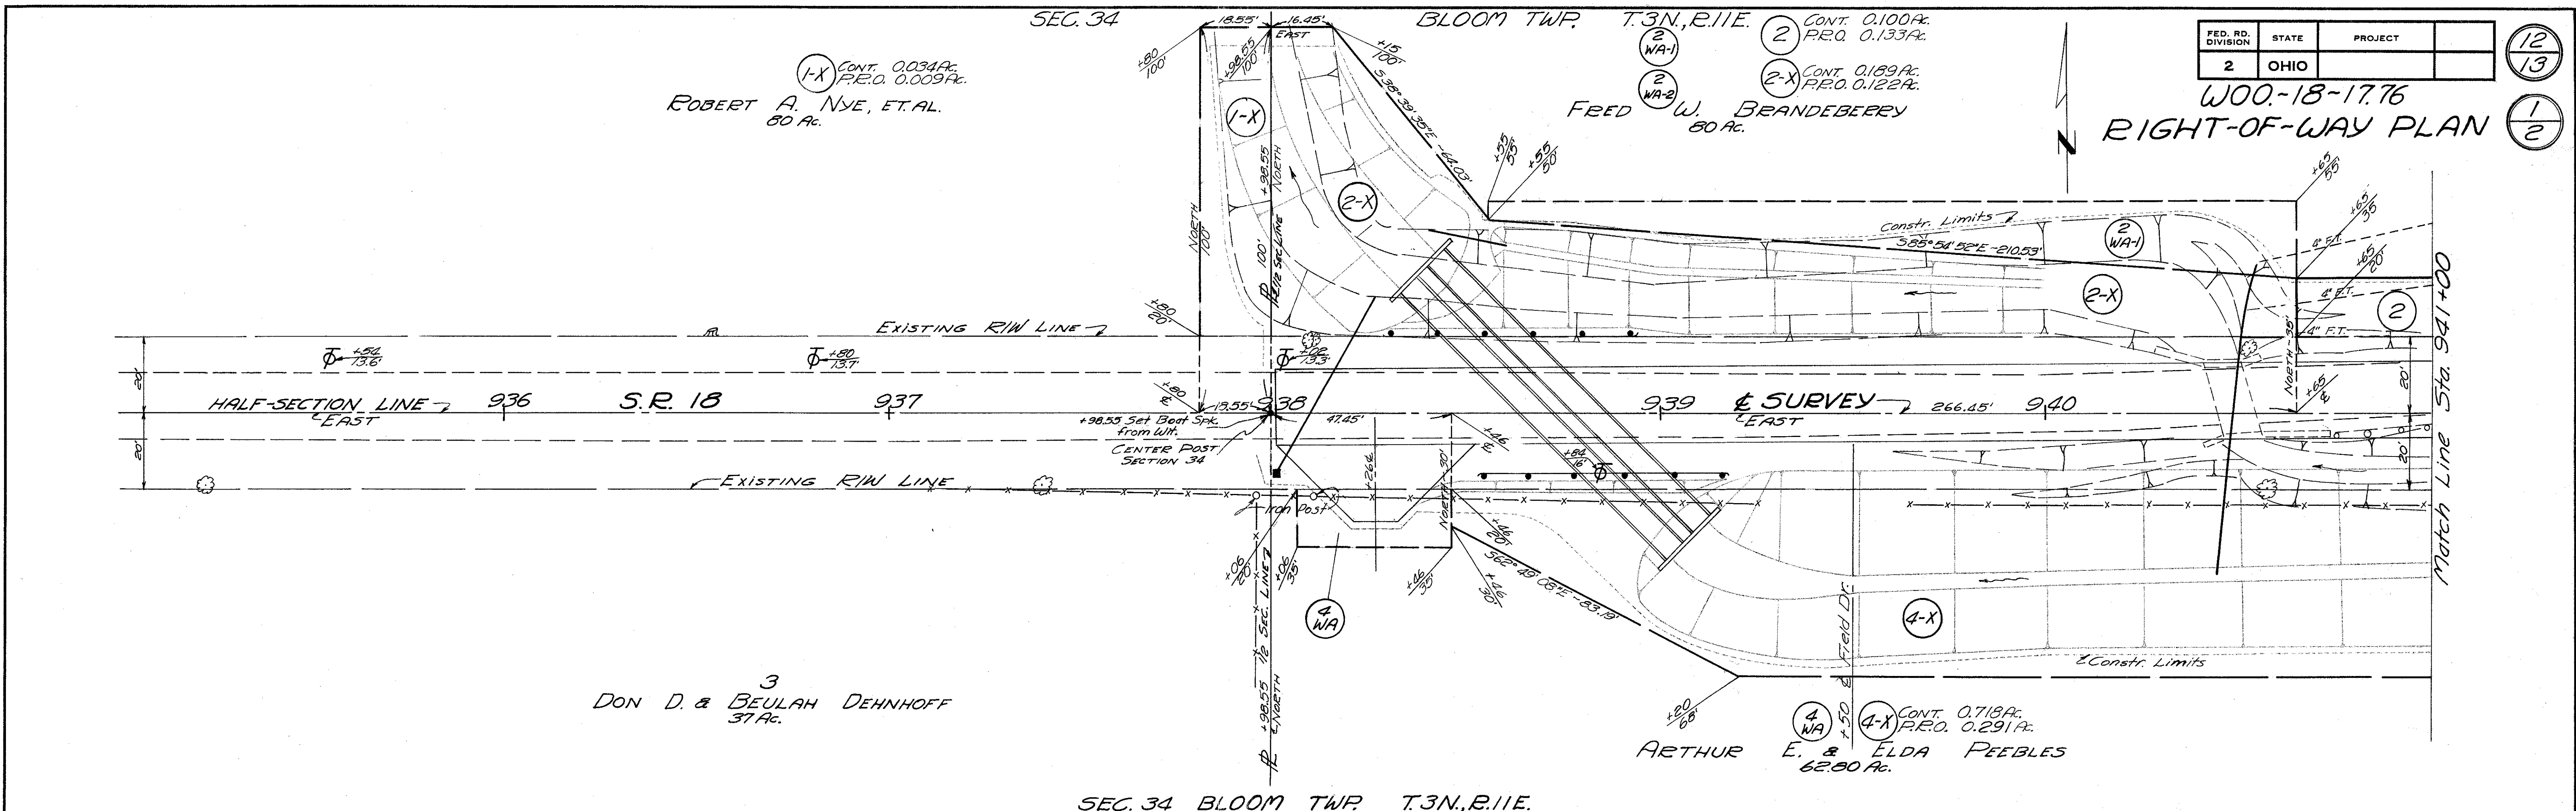

FED. RD. DIVISION	STATE	PROJECT	
2	OHIO		

W00-18-17.76
RIGHT-OF-WAY PLAN

SEC. 34 BLOOM TWP. T.3N., R.11E.
S.R. 18 SEC. 17.76 WOOD COUNTY TOTAL No. OF OWNERS 3

SUMMARY OF ADDITIONAL RIGHT OF WAY REQUIRED

PARCEL NO.		DEED RECORD		DEED AREA	TO BE ACQUIRED		RESIDUE		SHEET NO.	REMARKS
		BOOK	PAGE		LAND	BLDG.	LEFT	RIGHT		
1-X	Robert A. Nye, et al.	394	194	80.00	0.034				1	
2	Fred W. Brandeberry	230	262	80.00	0.100				1-2	
2-X	" "				0.189				1	
2-WA-1	" "								1	
2-WA-2	" "						79.90		2	
3	Don D. & Beulah Dehnhoff									No Parcels Required
4-X	Arthur E. & Elda Peebles	263	283	62.80	0.718				1-2	
4-WA	" "	358	614						1	

Date	Revisions
4-16-63	Completed

R8018 4% D-80

Scanned July 1997

FED. RD. DIVISION	STATE	PROJECT
2	OHIO	

13/13

W00-18-17.76
RIGHT-OF-WAY PLAN

2/2


(2) CONT. 0.100A.
P.E.O. 0.133A.

(2-X) CONT. 0.189A.
P.E.O. 0.122A.

(2) WA-1

(2) WA-2

FRED W. BRANDEBERRY
80 Ac.

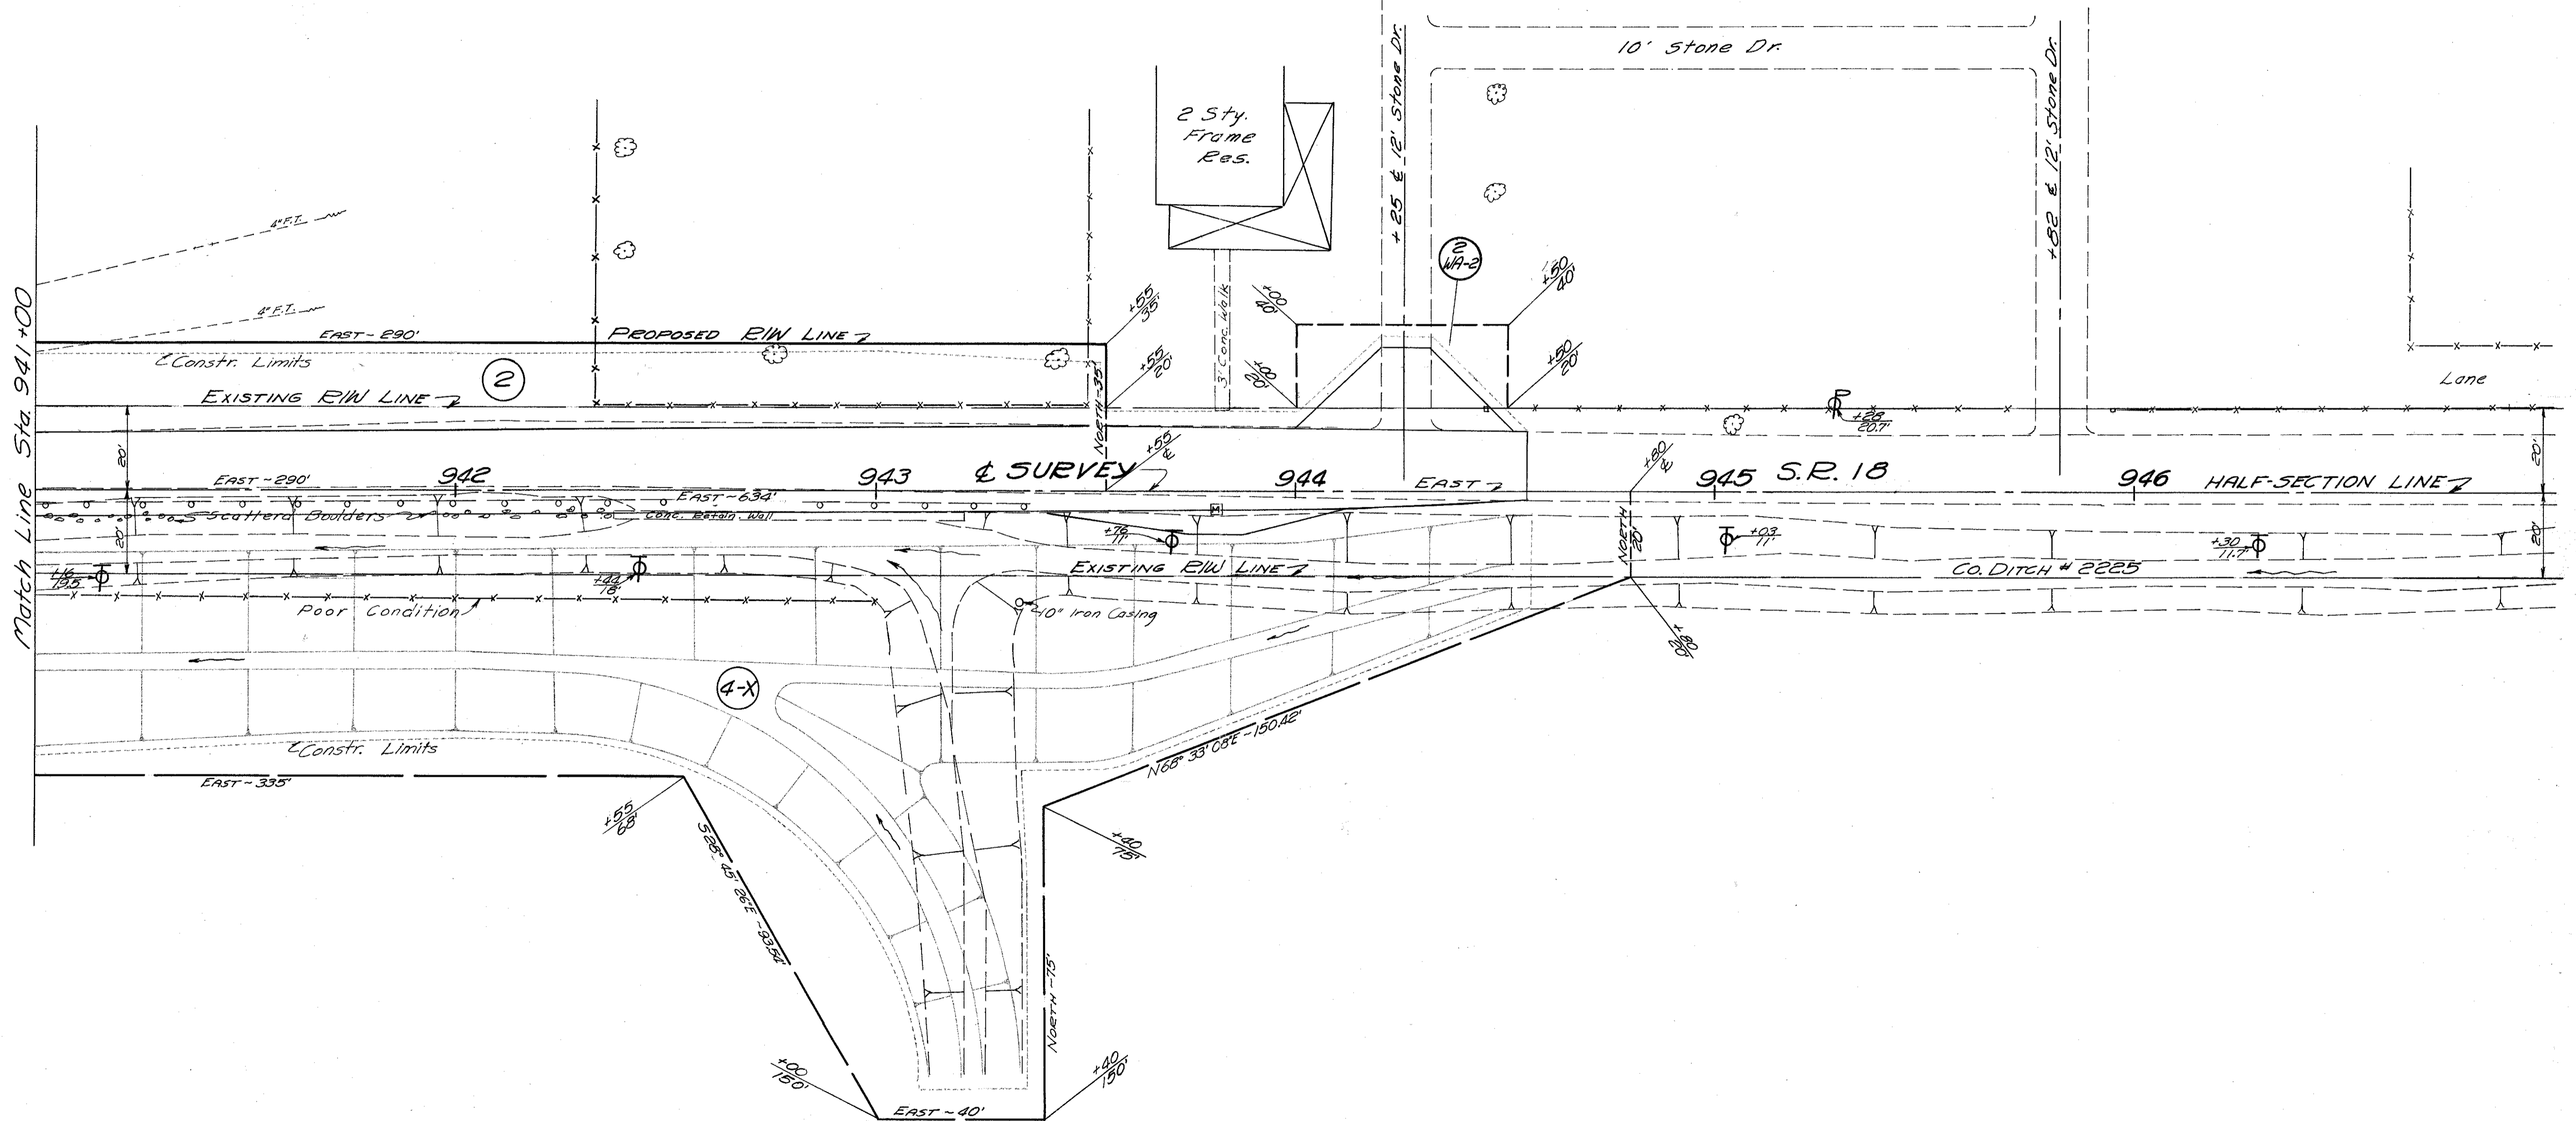

(4) WA
(4-X) CONT. 0.718A.
P.E.O. 0.291A.
ARTHUR E. & ELDA PEEBLES
62.80 Ac.

Date	Revisions
4-16-63	Completed