

STATE JOB NUMBER	F.H.W.A. REGION	STATE	PROJECT
02315 (0)	5	OHIO	BRM-1W30(2)

16  
16  
1  
1

WOO-199-30.08  
WOOD COUNTY  
R/W PLANS

SCALE IN FEET  
0 10 20 40

**UNDERGROUND UTILITIES:**  
The location of underground utilities shown on the plans are as obtained from the owners of the utility as required by Section 153.64 O.R.C.

**UTILITY OWNERS:**


**OVERHEAD ELECTRIC**  
TOLEDO EDISON  
300 MADISON AVE.  
TOLEDO, OHIO 43652  
(419) 249-5000

**OVERHEAD TELEPHONE**  
OHIO BELL  
425 JEFFERSON AVE.  
TOLEDO, OHIO 43604  
(419) 245-7000

**WATER, SANITARY SEWER AND STORM SEWERS**  
CITY OF PERRYSBURG  
205 E. BOUNDARY ST.  
PERRYSBURG, OHIO 4455-  
(419) 878-8020

**OVERHEAD TELEVISION CABLE**  
BUCKEYE CABLEVISION INC.  
4818 ANGOLA ROAD  
TOLEDO, OHIO 43615  
(419) 389-9051

**COLUMBIA GAS**  
701 JEFFERSON AVE.  
TOLEDO, OHIO 43604  
(419) 248-5024

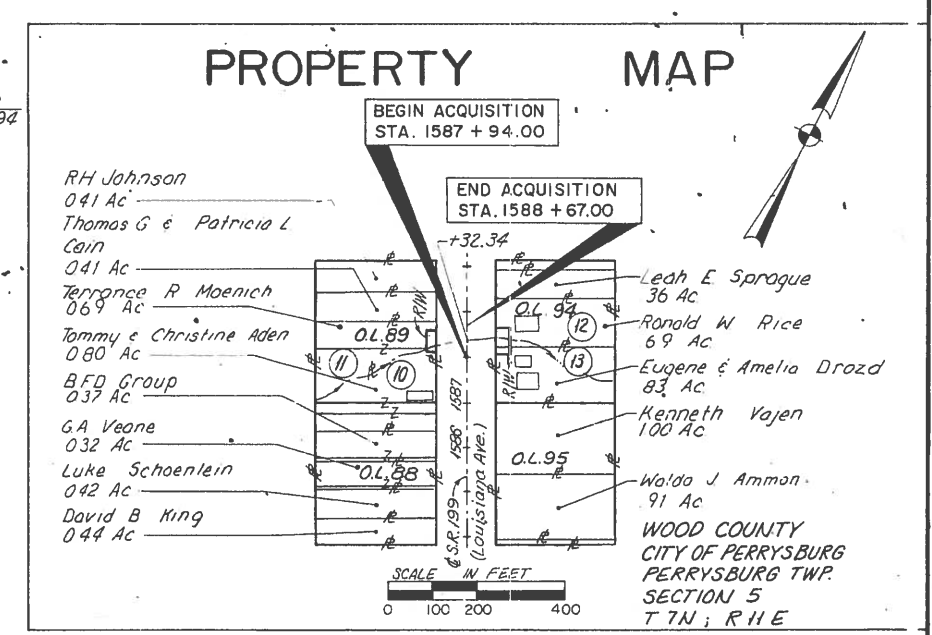

**WOOD COUNTY, PERRYSBURG TOWNSHIP, PERRYSBURG CORPORATION**

SUMMARY OF ADDITIONAL RIGHT OF WAY REQUIRED

NO. OF STRUCTURES: 0    NO. OF PROPERTY OWNERS: 4    NO. OF TOTAL TAKES: 0    STATE JOB NO. 02315 (0)    P.I.D. NO. 5770

PARCEL NUMBER	TYPE FUND	PROPERTY OWNERS	RECORDED		DEED AREA	TOTAL P.R.O.	GROSS TAKE	P.R.O. TAKE	NET TAKE	NET RESIDUE		BLDG.	PERM. PARCEL NO.	AS ACQUIRED		REMARKS
			VOLUME	PAGE						LEFT	RIGHT			VOLUME	PAGE	
1-9		NOT ASSIGNED														
10	STATE	TOMMY E & CHRISTINE S. ADEN	595	565	0.44 Ac.	0.0 Ac.	0.015 Ac.	0.0 Ac.	0.015 Ac.	0.425 Ac.		NO	081-04062-00	668	520	
11	STATE	TERRANCE R & FRANCES M. MOENICH	532	619	0.93 Ac.	0.0 Ac.	0.018 Ac.	0.0 Ac.	0.018 Ac.	0.914 Ac.		NO	081-04063-00	670	823	
12	STATE	RONALD W. & MARJORY J. RICE	518	448	0.69 Ac.	0.0 Ac.	0.028 Ac.	0.0 Ac.	0.028 Ac.	0.664 Ac.		NO	061-04102-00	670	825	
13	STATE	EUGENE & AMELIA DROZD	631	750	0.83 Ac.	0.0 Ac.	0.013 Ac.	0.0 Ac.	0.013 Ac.	0.817 Ac.		NO	061-04100-00	667	514	
11T	STATE	TERRANCE R & FRANCES M. MOENICH	532	619	0.93 Ac.	0.0 Ac.	0.018 Ac.	0.0 Ac.	0.018 Ac.	0.914 Ac.		NO	061-04063-00			REMOVE WALL

TYPE FUND... STATE

COMPLETION DATE... FEB. 27, 1992

REV.	DATE	DESCRIPTION
2	4-6-92	RECEIVED PAR 11T
1	3-31-92	CHANGED AREA PAR 11