

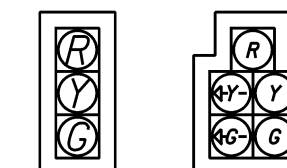


SIGNAL HEADS

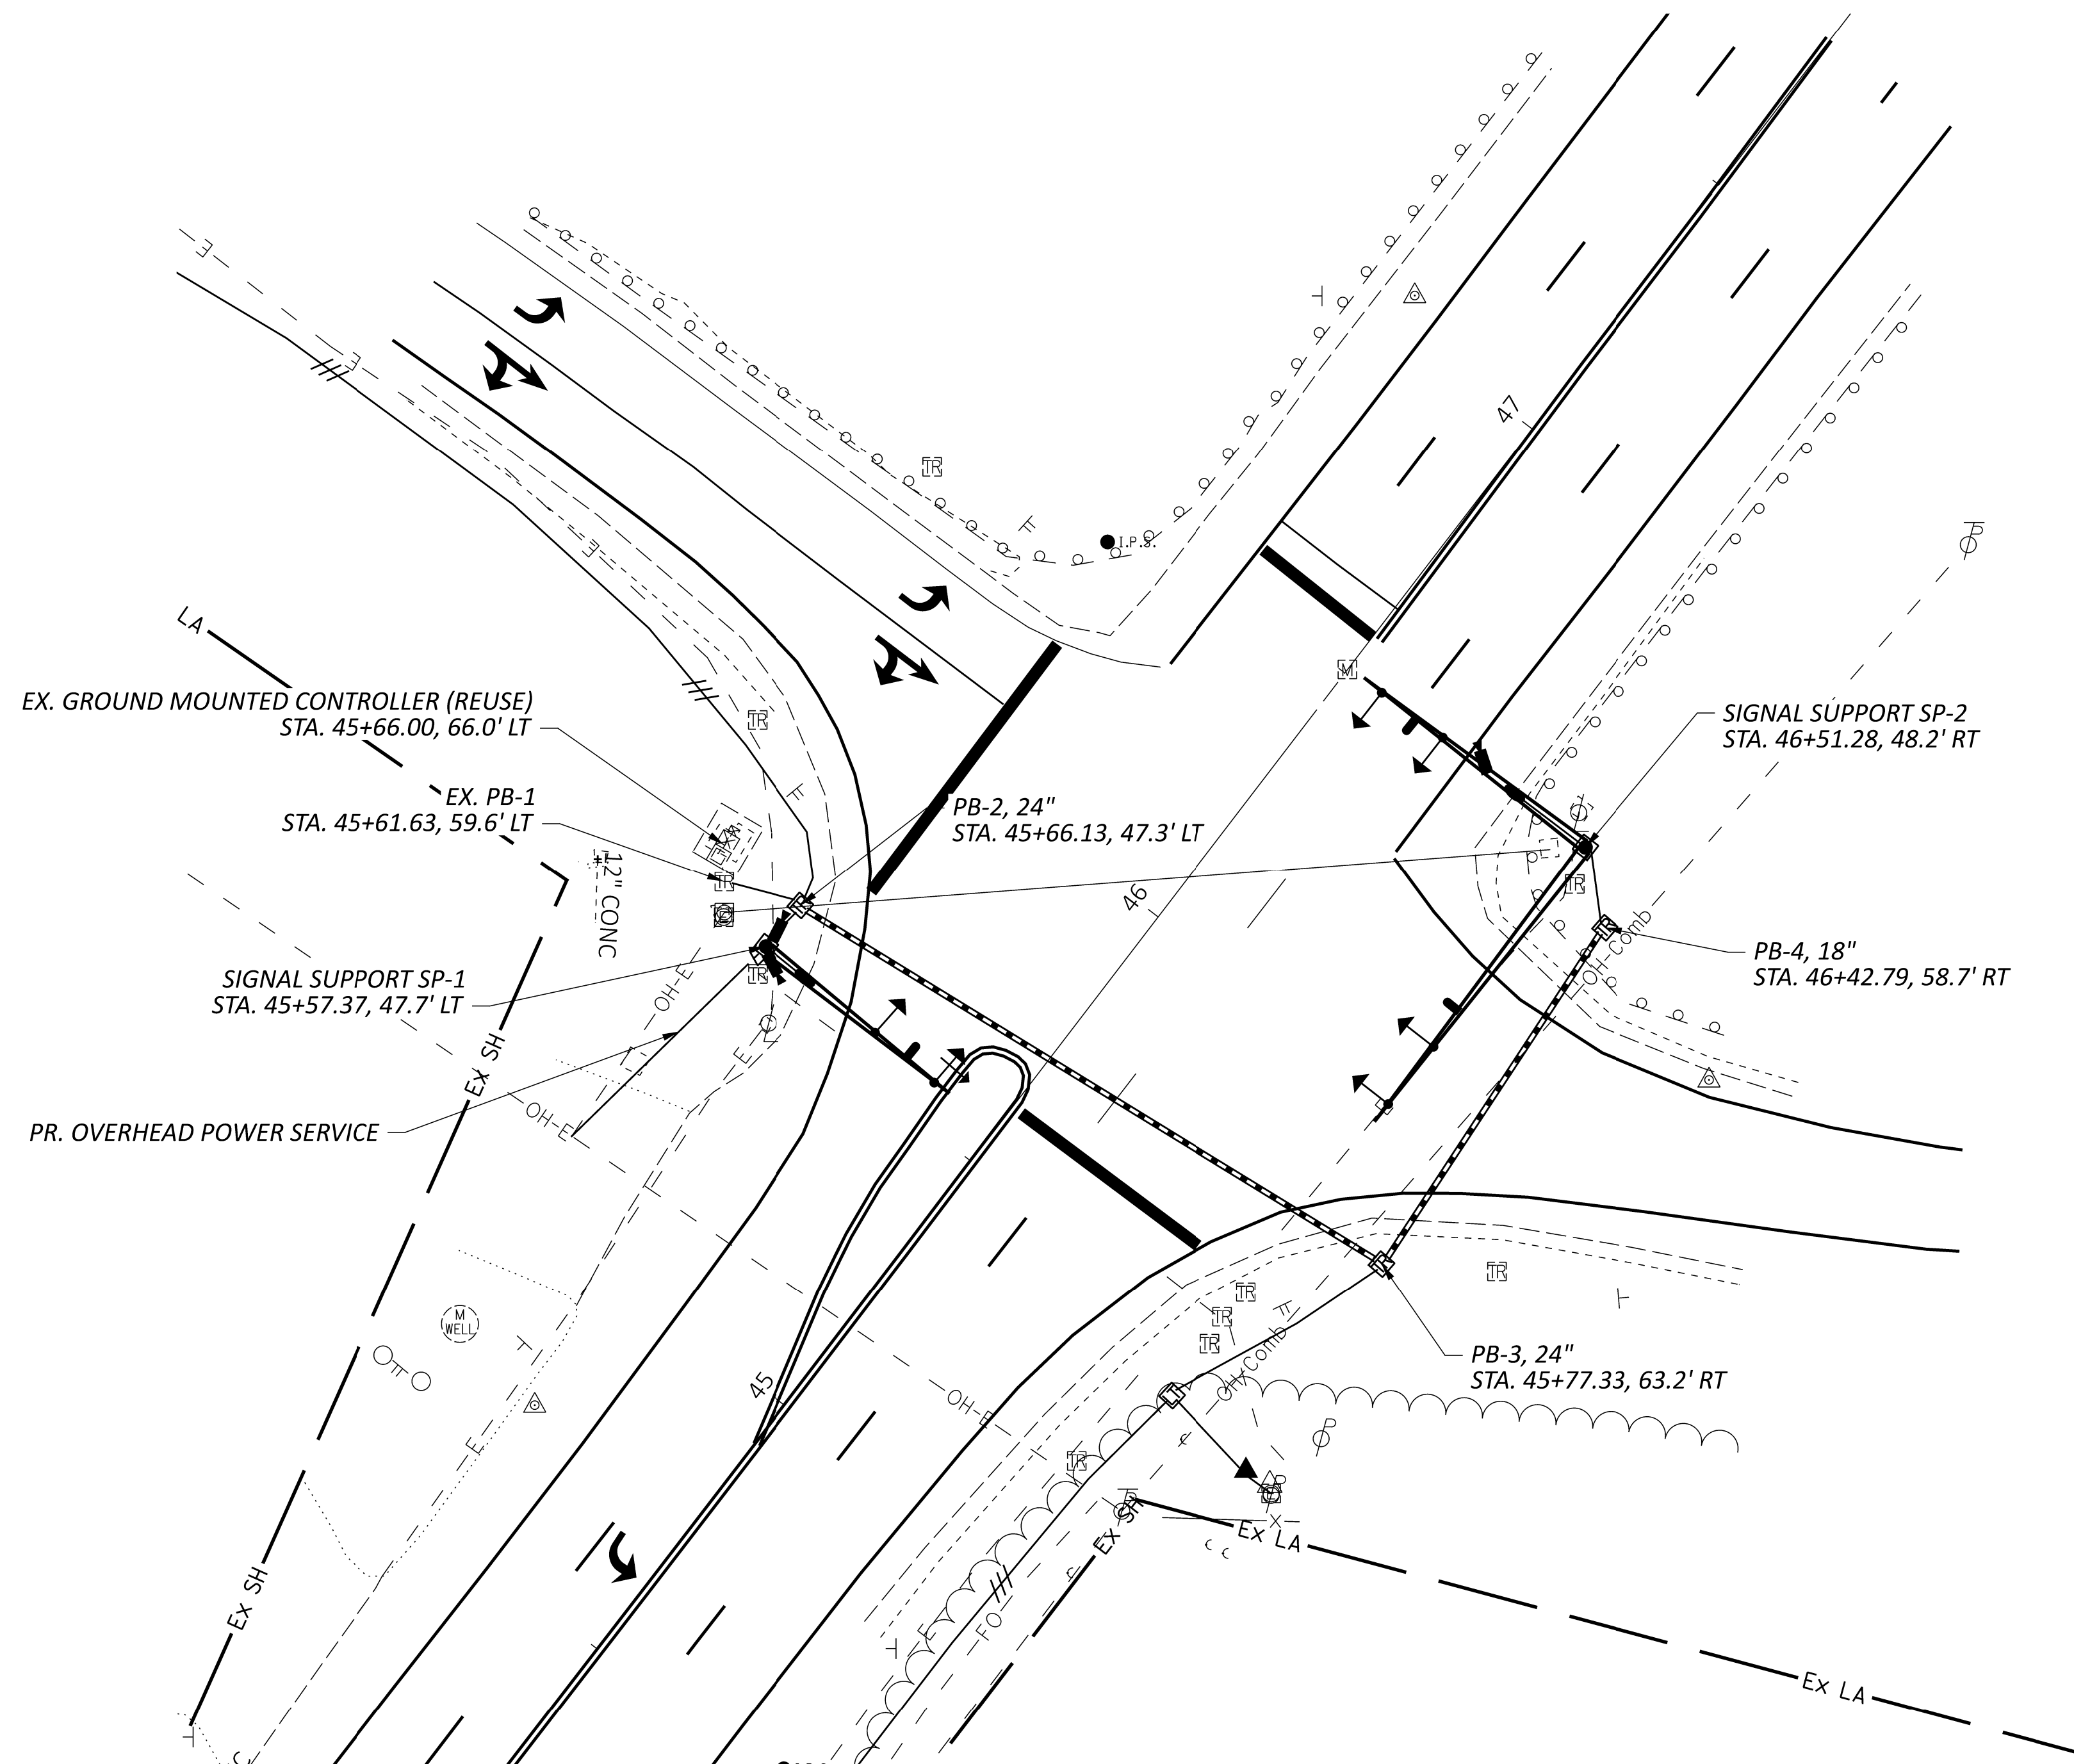

L.E.D. 12" POLYCARBONATE BLACK BODIES
 WITH 5" ALUMINUM BACK PLATES AND YELLOW REFLECTIVE
 BORDER ALONG PERIMETER

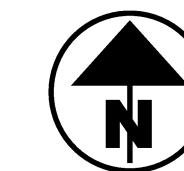

LEGEND

	PROP	EXIST
TRAFFIC SIGNAL 3 UNIT HEAD, 12"		
TRAFFIC SIGNAL, 5 UNIT HEAD, 12"		
SIGNAL SUPPORT POLE		
CONTROLLER CABINET AND WORK PAD (TS-2)		
TRAFFIC PULL BOX		
VIDEO DETECTION		
DETECTION ZONE		
PREEMPTION CONFIRMATION LIGHT		

SIGNAL PLAN
LOR SR 2 EB & MIDDLE RIDGE

DESIGN AGENCY
 DISTRICT 3



ENGINEERING
 TEAM THREE


DESIGNER
 MAE

REVIEWER
 XXX MM-DD-YY



PROJECT ID
 116637

SHEET TOTAL
 P.2 14

SIGNAL HEADS

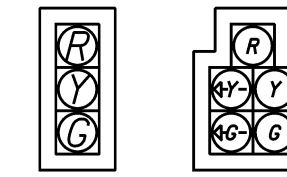

L.E.D. 12" POLYCARBONATE BLACK BODIES
 WITH 5" ALUMINUM BACK PLATES AND YELLOW REFLECTIVE
 BORDER ALONG PERIMETER

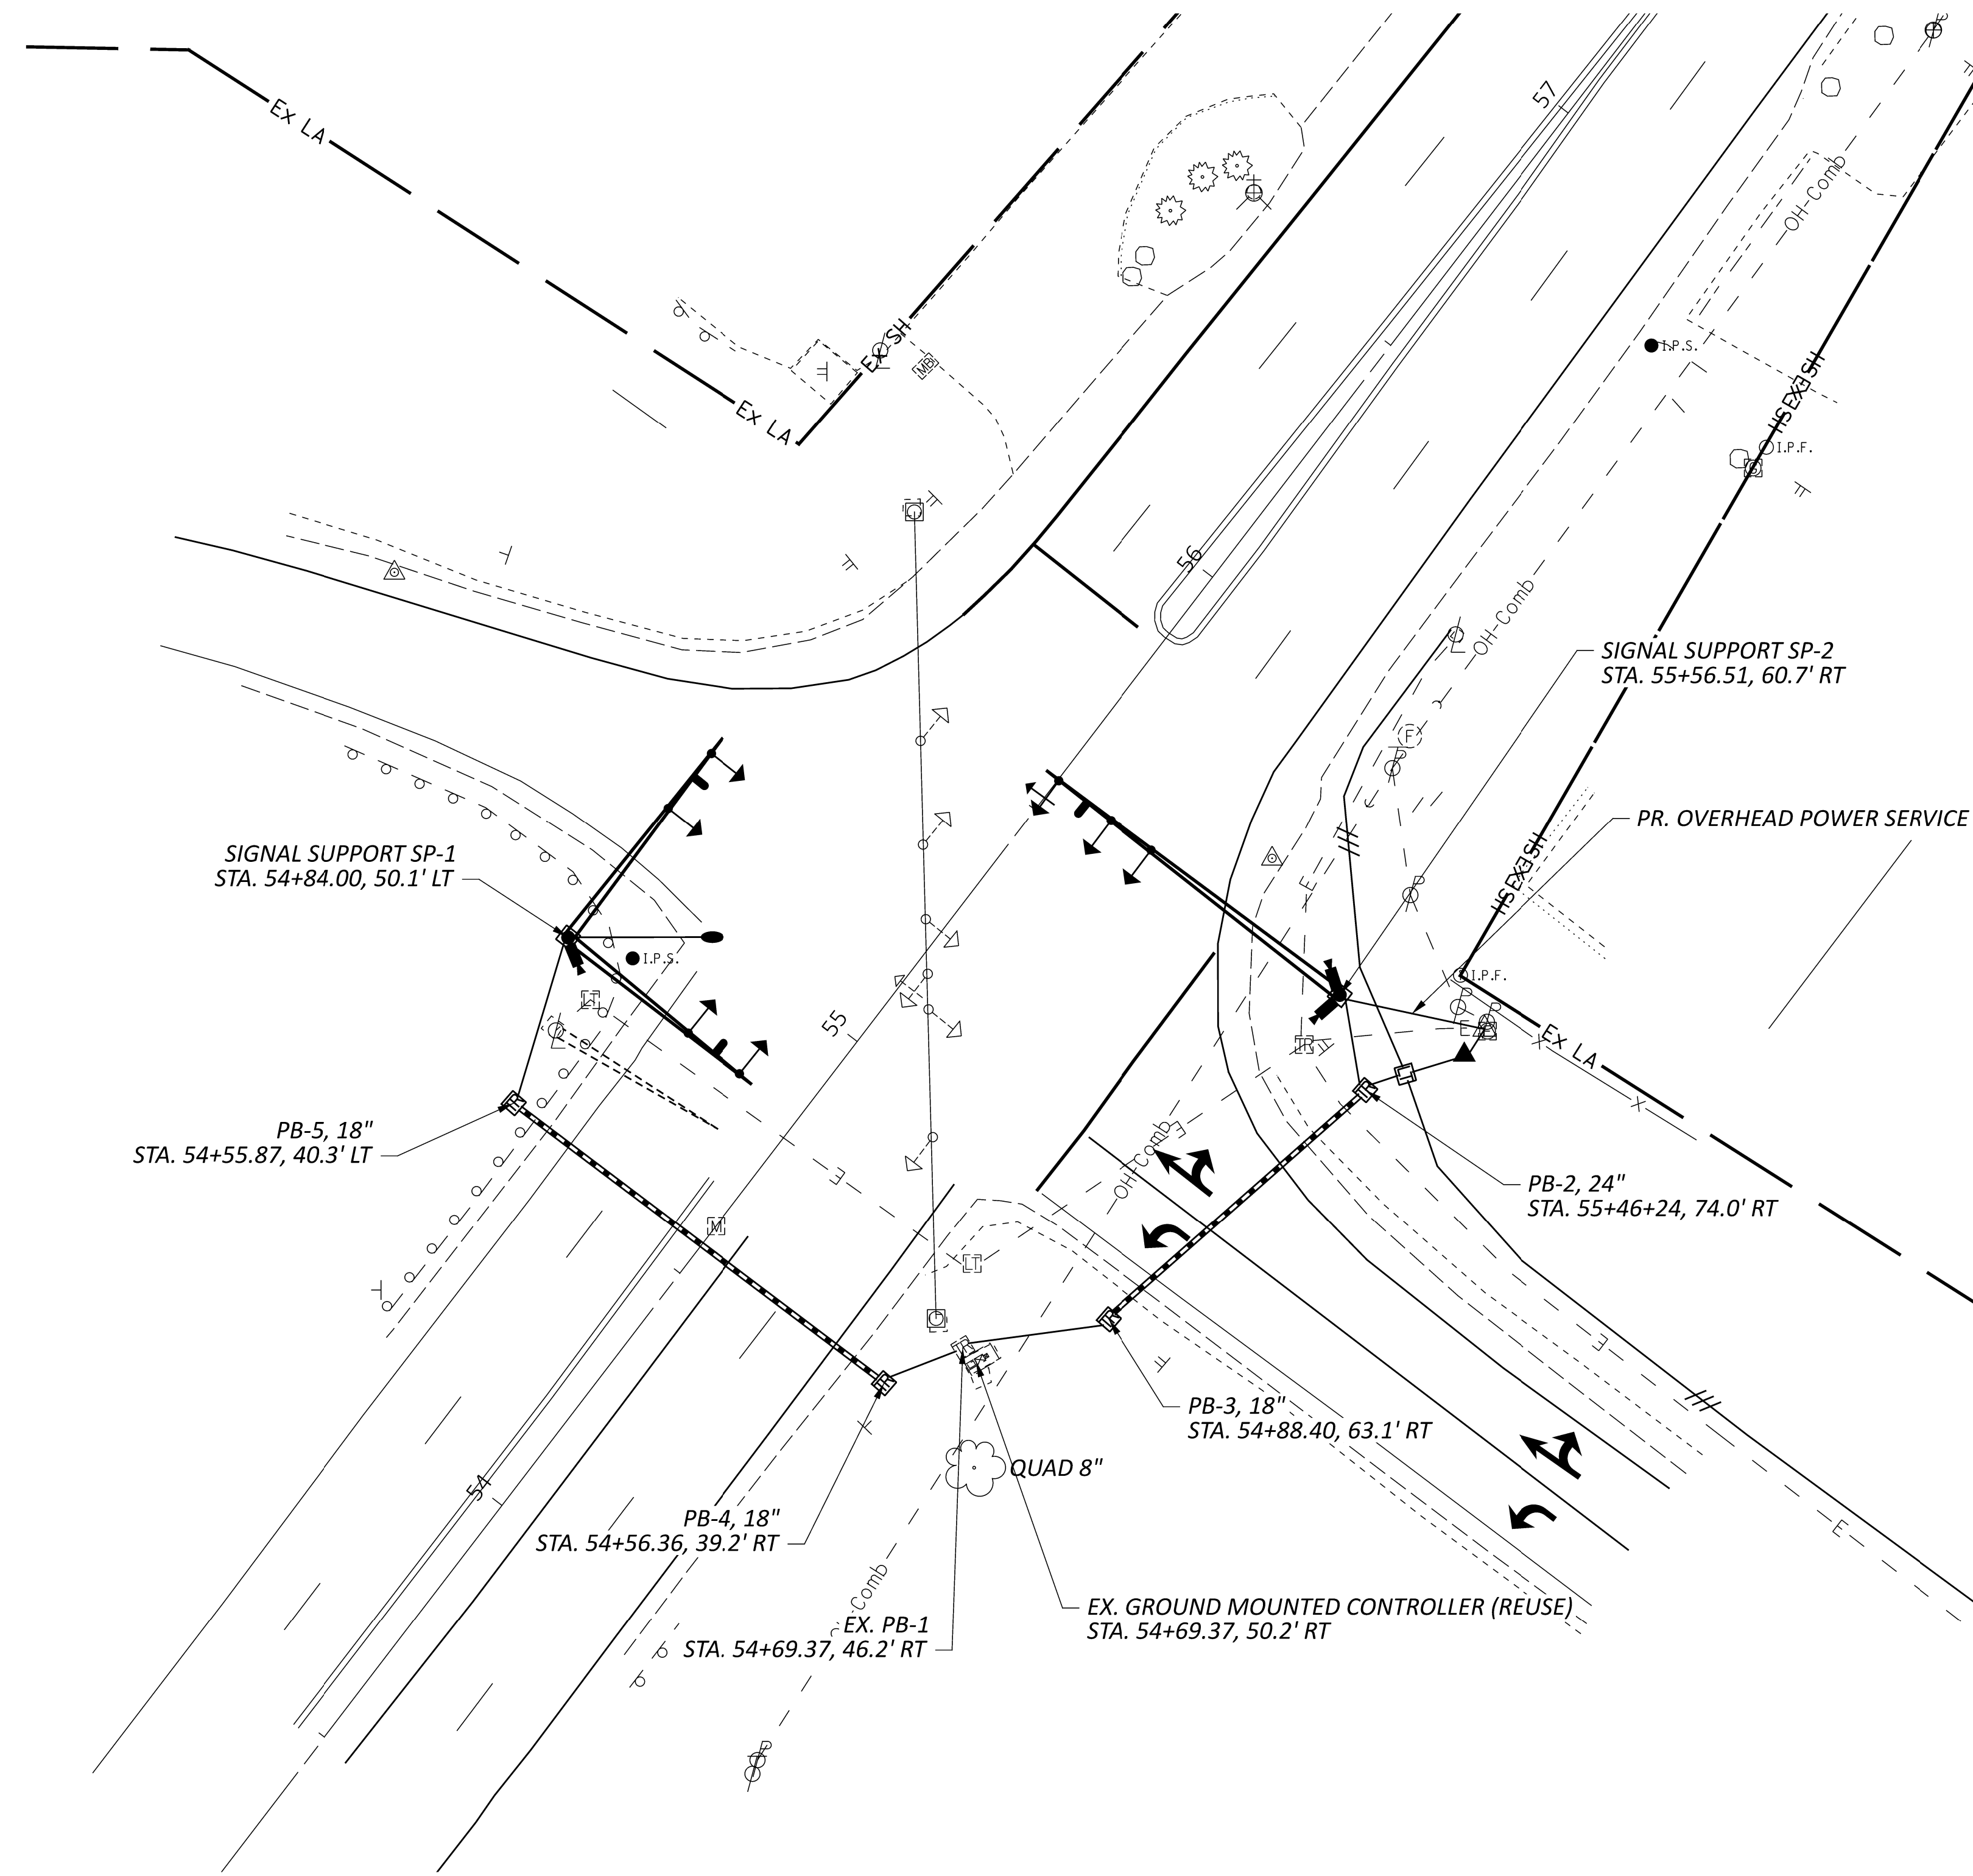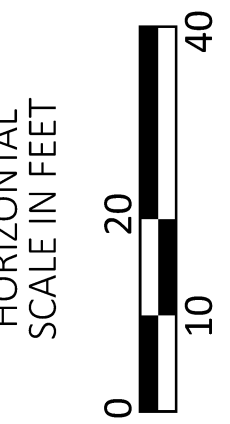

LEGEND

	PROP	EXIST
TRAFFIC SIGNAL 3 UNIT HEAD, 12"		
TRAFFIC SIGNAL, 5 UNIT HEAD, 12"		
SIGNAL SUPPORT POLE		
CONTROLLER CABINET AND WORK PAD (TS-2)		
TRAFFIC PULL BOX		
VIDEO DETECTION		
DETECTION ZONE		
PREEMPTION CONFIRMATION LIGHT		

SIGNAL PLAN
LOR SR 2 WB & MIDDLE RIDGE

DESIGN AGENCY
 DISTRICT 3



ENGINEERING
 TEAM THREE

DESIGNER
 MAE


REVIEWER
 XXX MM-DD-YY

PROJECT ID
 116637

SHEET TOTAL
 P.3 14

LEGEND



	PROP	EXIST
TRAFFIC SIGNAL 3 UNIT HEAD, 12"		
SIGNAL SUPPORT POLE		
CONTROLLER CABINET AND WORK PAD (TS-2)		
TRAFFIC PULL BOX		
STOP BAR RADAR		
DETECTION ZONE		

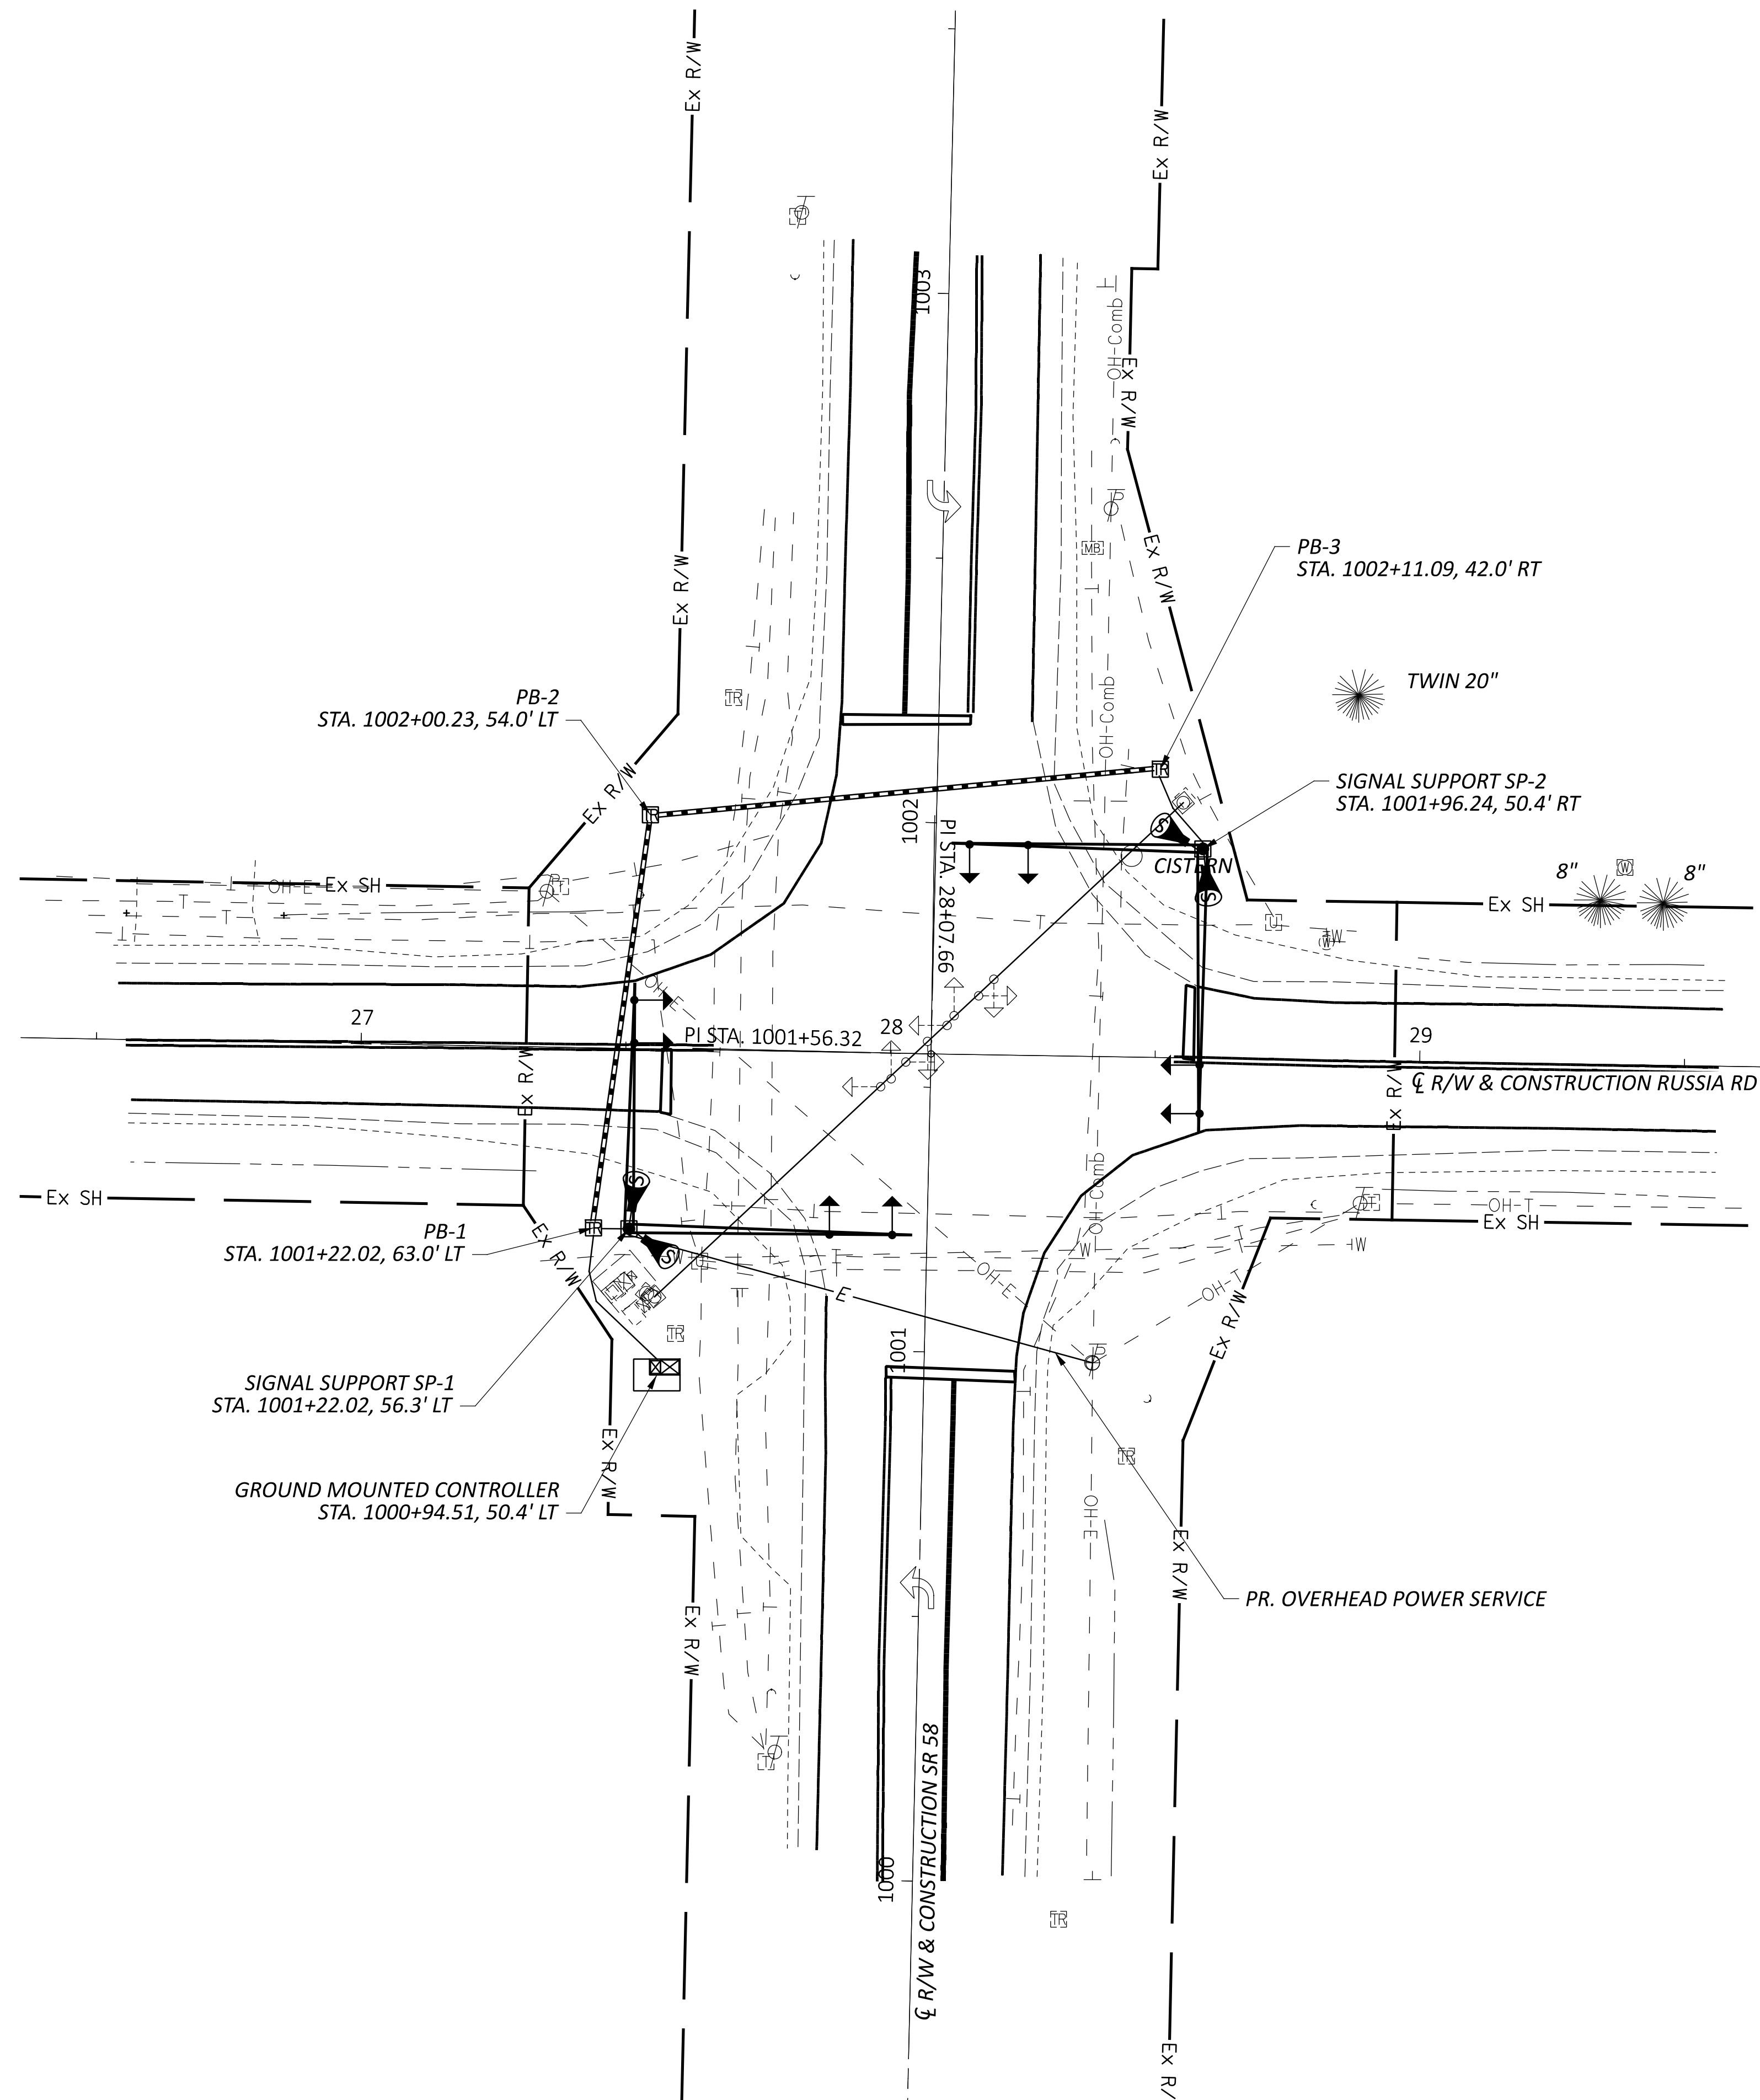

SIGNAL HEADS



L.E.D. 12" POLYCARBONATE BLACK BODIES
 WITH 5" ALUMINUM BACK PLATES AND YELLOW REFLECTIVE
 BORDER ALONG PERIMETER

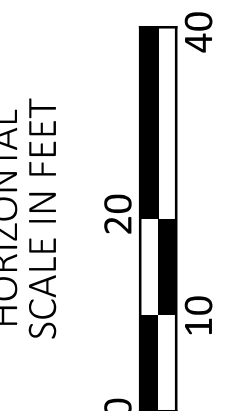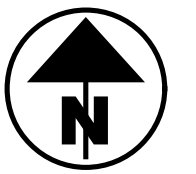

SIGNAL PLAN
LOR SR 58 & RUSSIA RD

DESIGN AGENCY
DISTRICT 3





ENGINEERING
 TEAM THREE

DESIGNER
MAE

REVIEWER
XXX MM-DD-YY

PROJECT ID
116637

SHEET TOTAL
 P.4 14

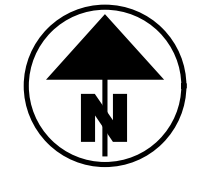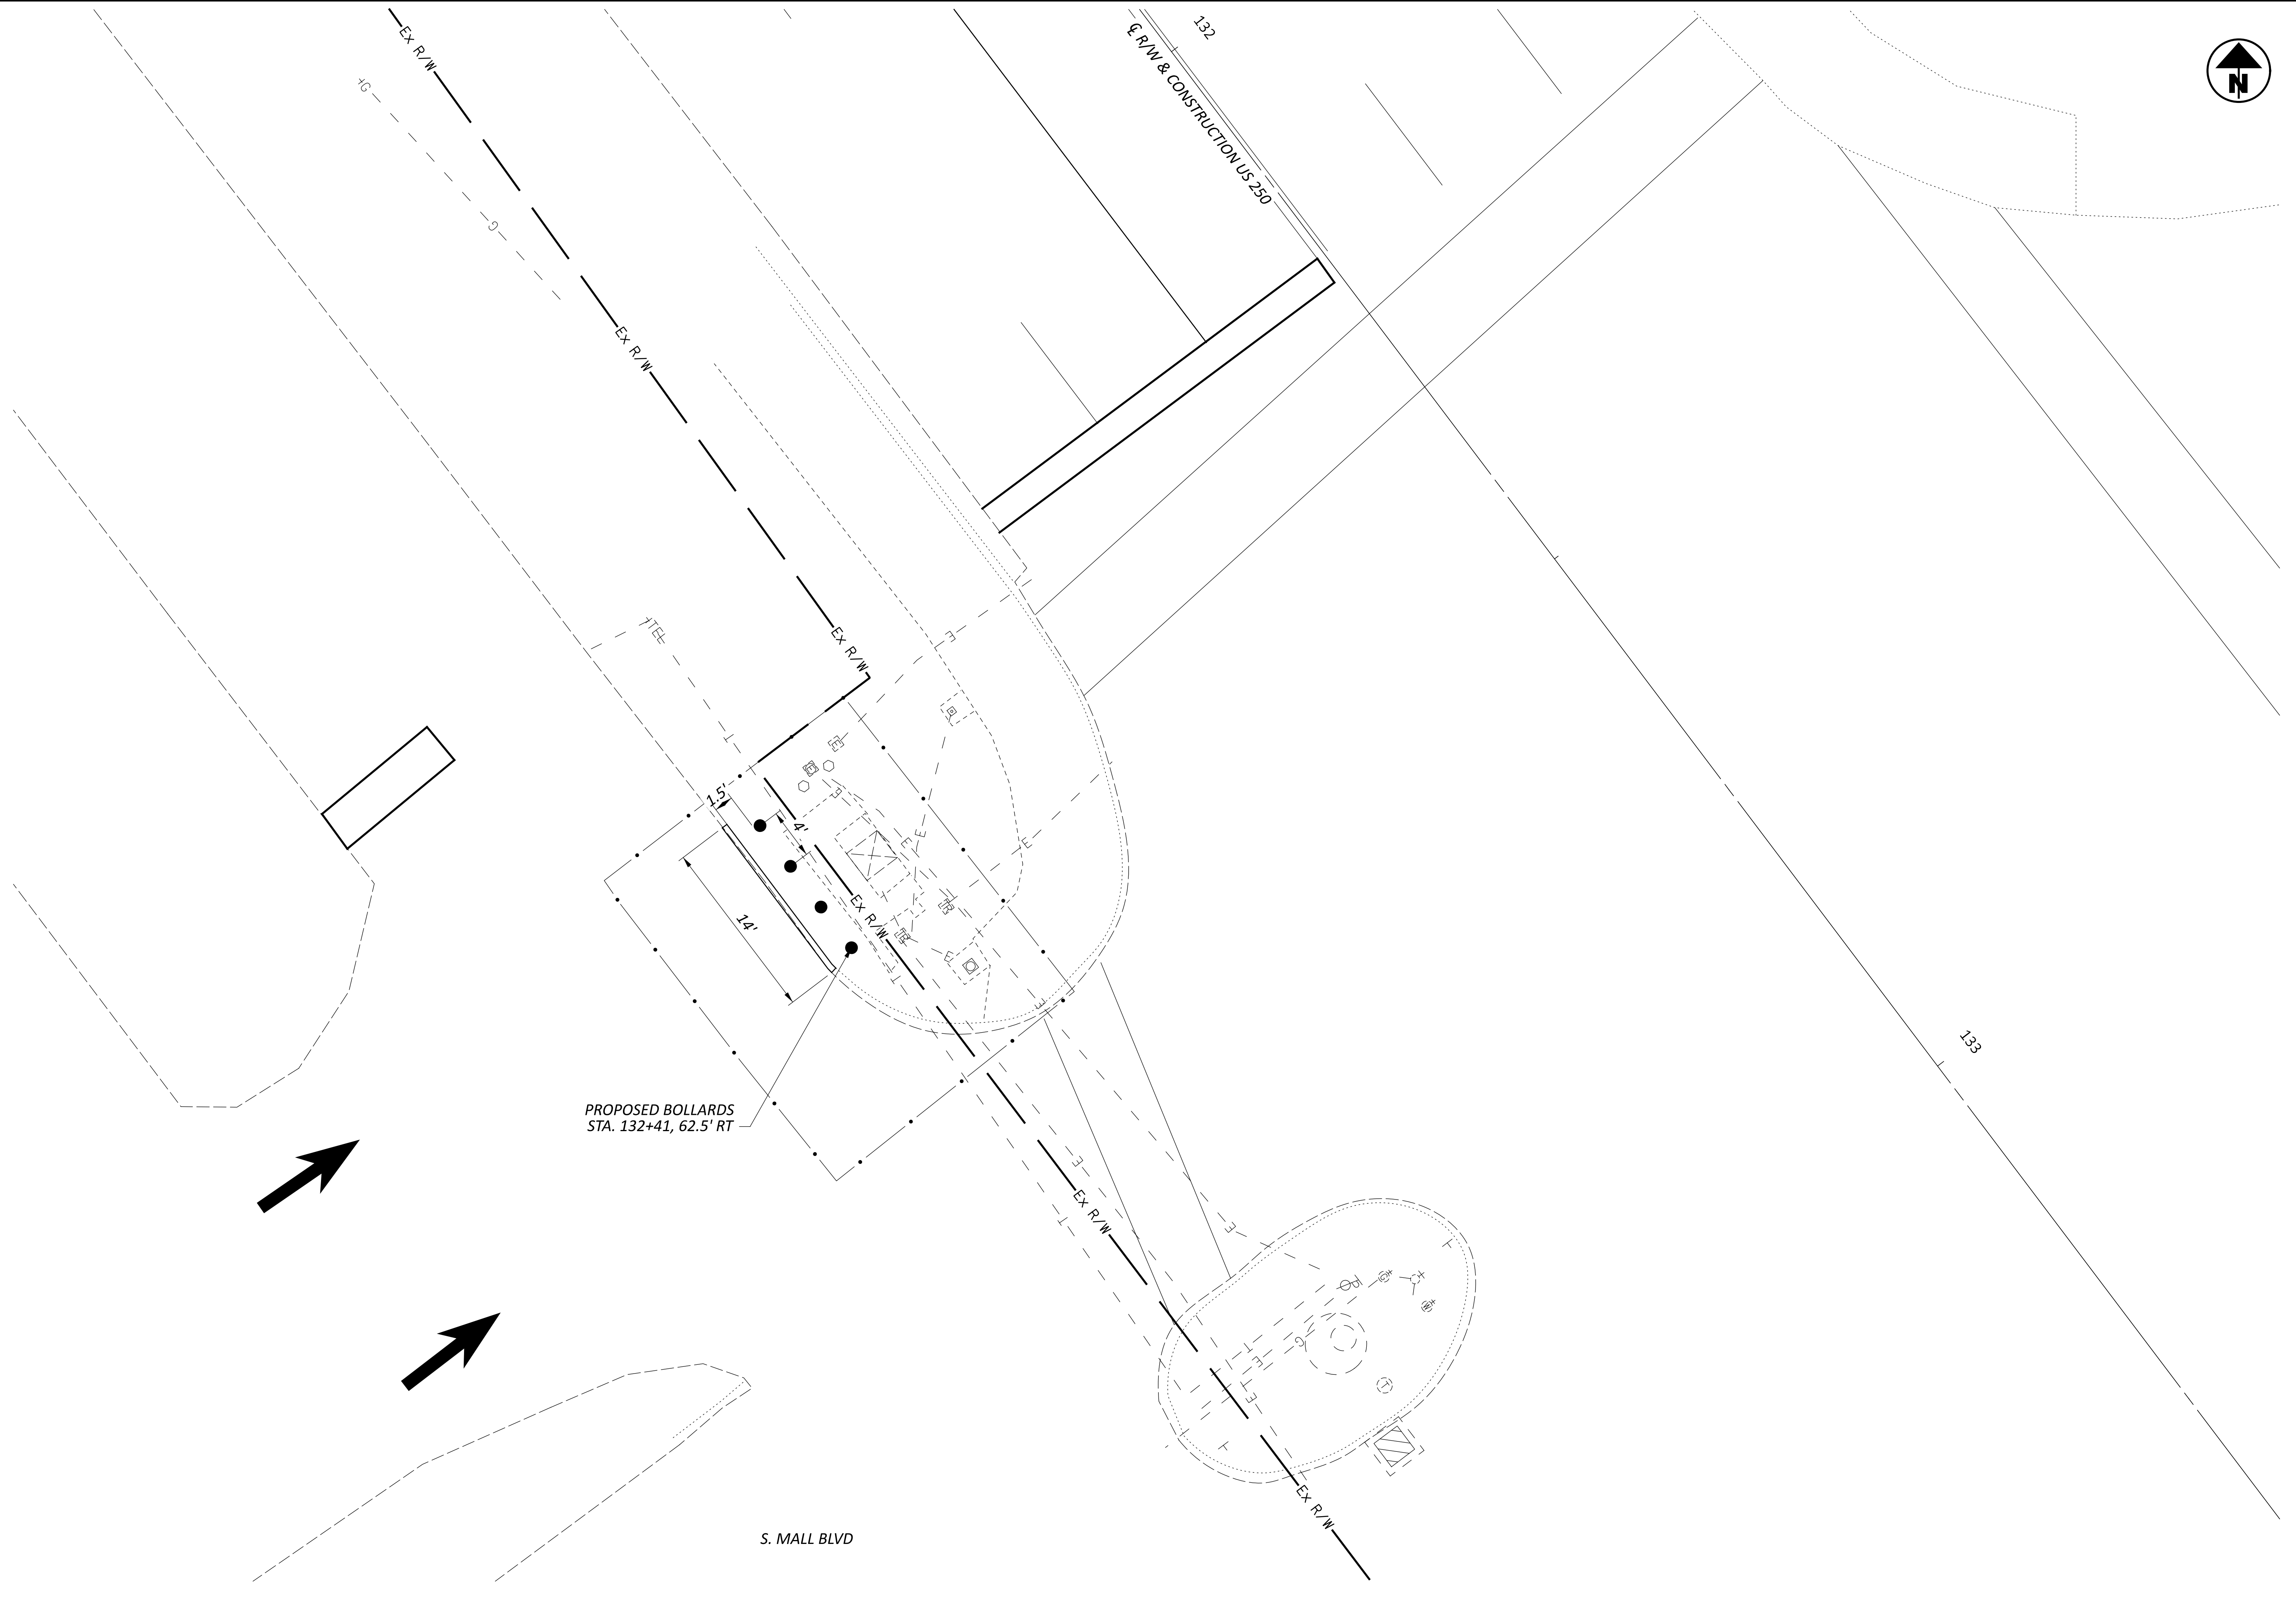

SIGNAL PLAN
ERI US 250 & S MALL BLVD

DESIGN AGENCY
DISTRICT 3




ENGINEERING
TEAM THREE

DESIGNER
MAE


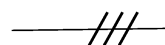




REVIEWER
XXX MM-DD-YY

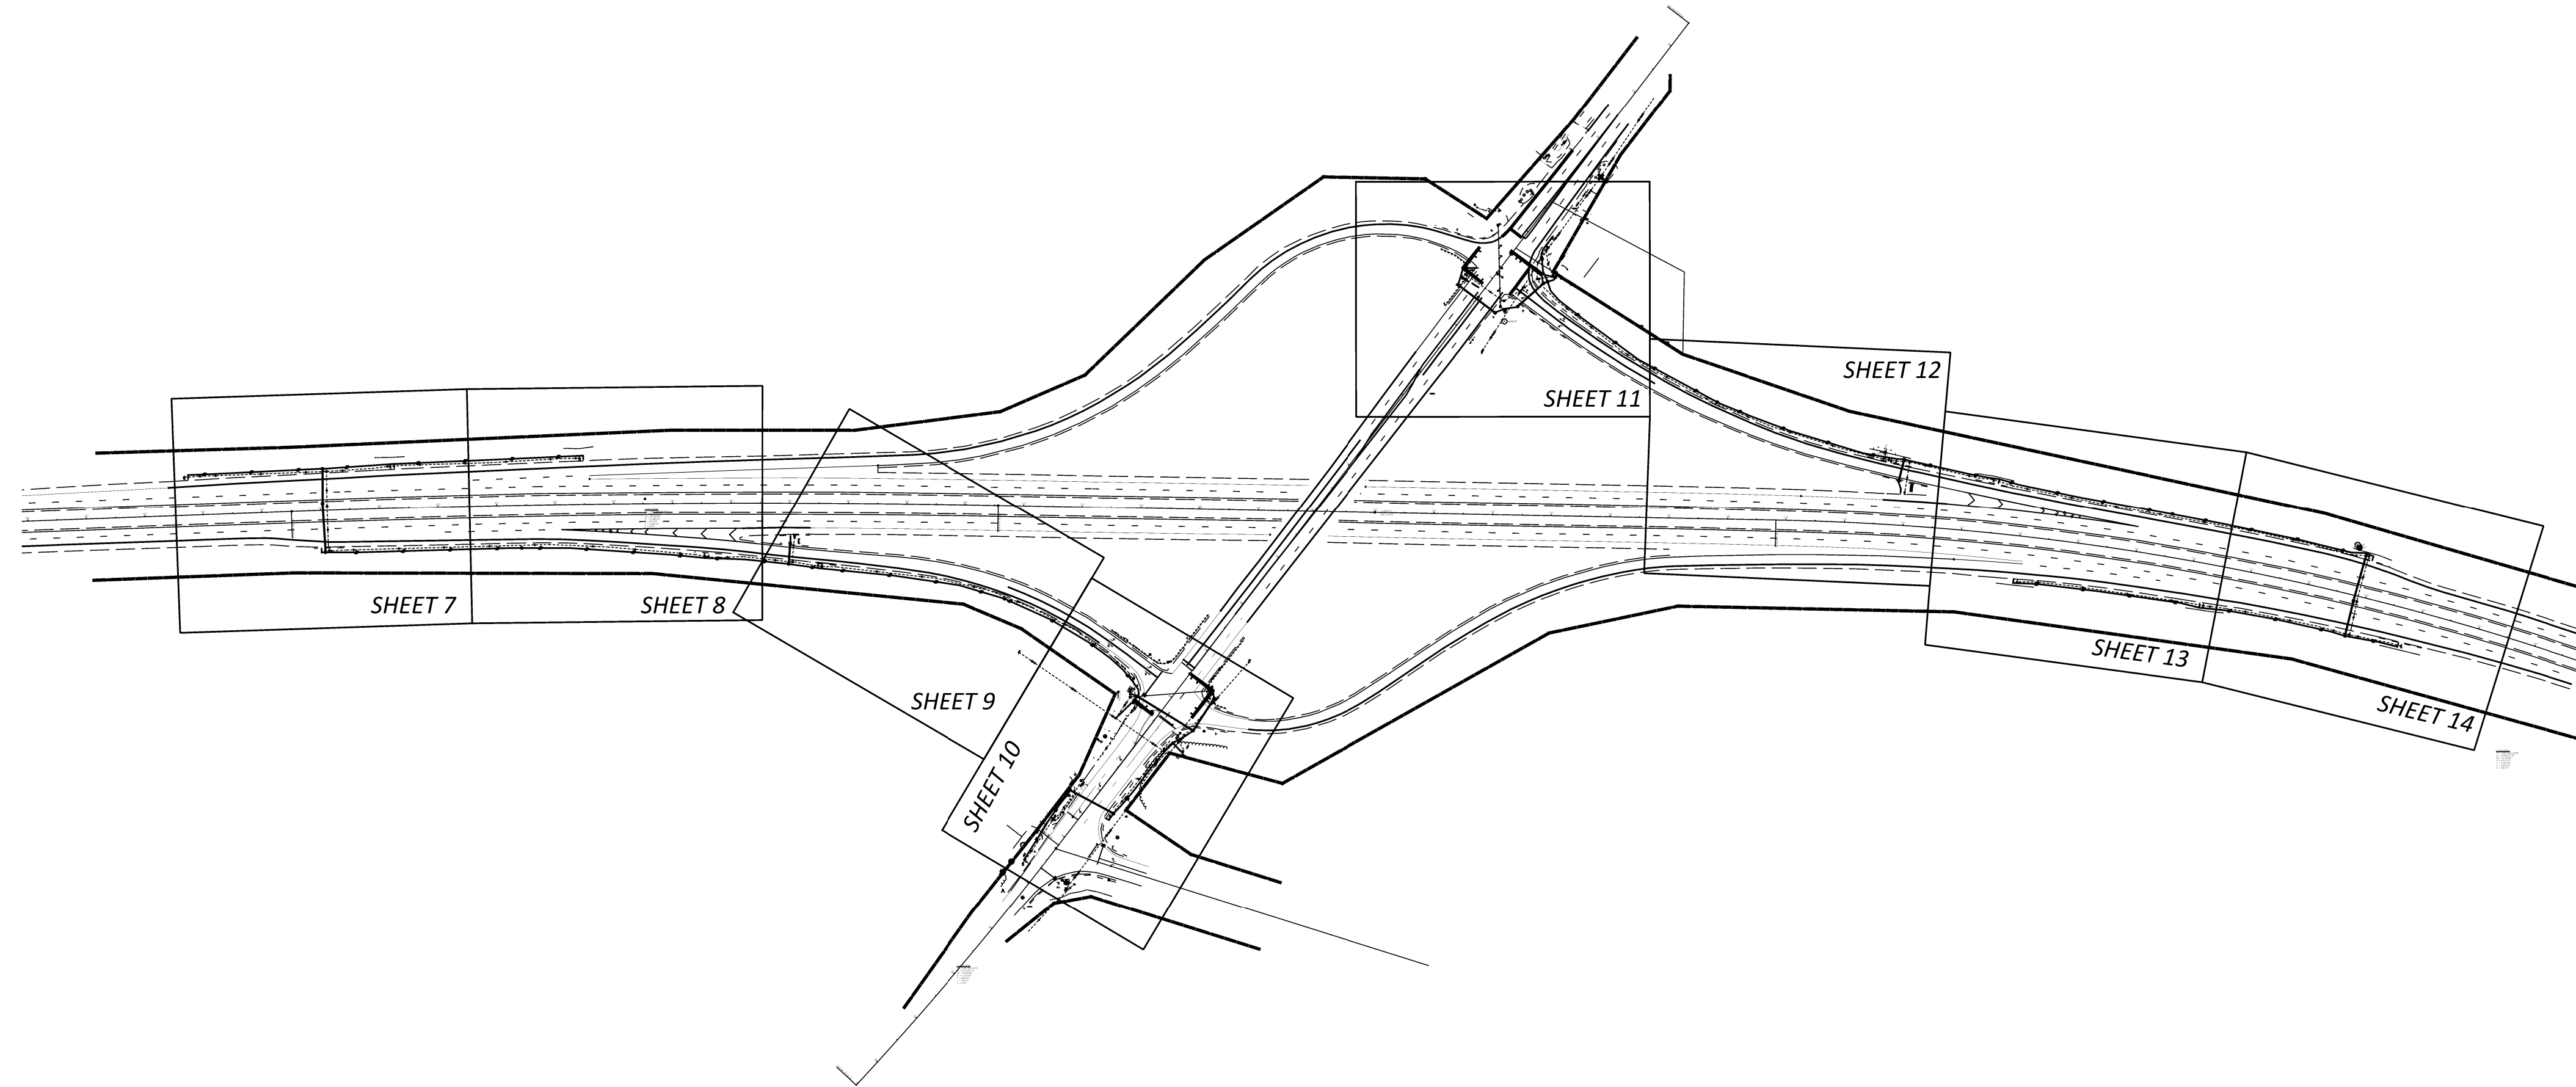
PROJECT ID
116637

SHEET	TOTAL
P.5	14



LEGEND

-  - PROPOSED LIGHT POLE, AT12B35/AT15B35, PER HL-10.11 WITH 1-CONVENTIONAL LED LUMINAIRE AND TRANSFORMER BASE
-  - PROPOSED 1-1/2" DUCT CABLE WITH THREE NO. 4 AWG 2400 VOLT CABLES (2 CONDUCTORS, 120/240V & 1 GROUND)
-  - PROPOSED CONDUIT, JACKED OR DRILLED, 3", 725.04
-  - EXISTING PULL BOX
-  - PROPOSED PULL BOX
-  - PROPOSED GROUND MOUNTED LIGHTING CONTROL CENTER

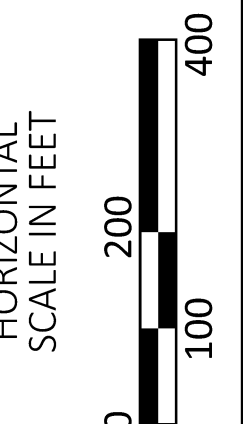

LIGHTING PLAN
LOR SR 2 & MIDDLE RIDGE

DESIGN AGENCY
 DISTRICT 3






ENGINEERING
 TEAM THREE

DESIGNER
 MAE

REVIEWER
 XXX MM-DD-YY


PROJECT ID
 116637

SHEET	TOTAL
P.6	14

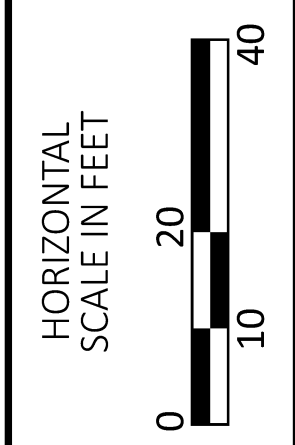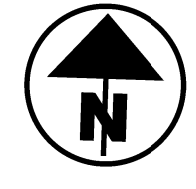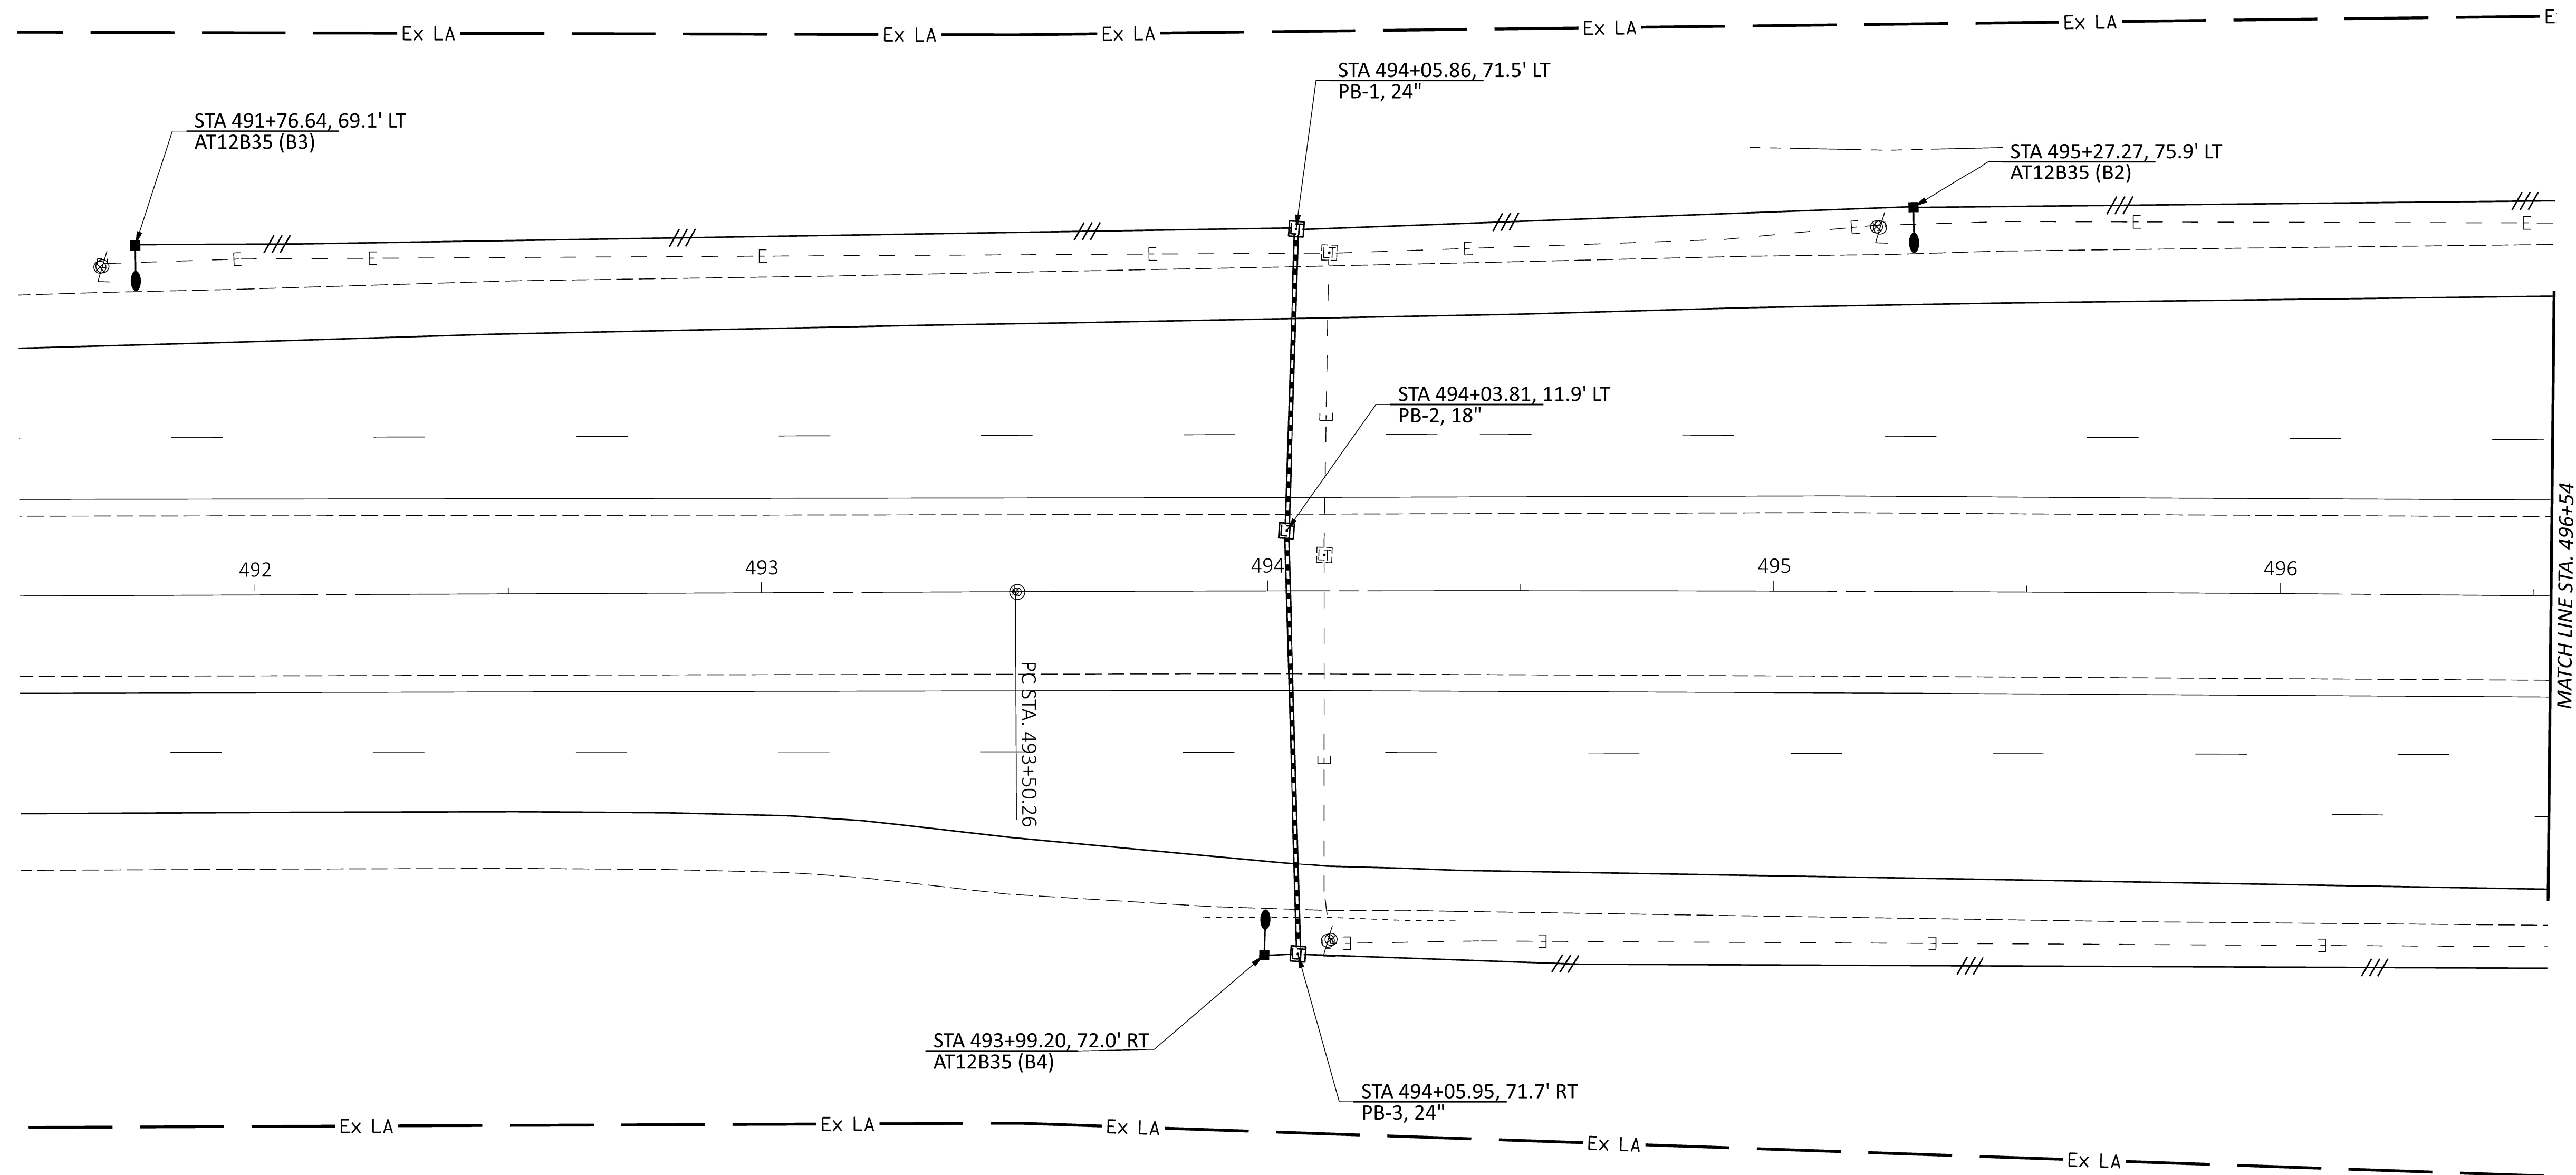


LIGHTING PLAN - LOR SR 2 & MIDDLE RIDGE
STA. 491+50 TO 496+54

DESIGN AGENCY	DISTRICT 3
ENGINEERING TEAM THREE	
DESIGNER	MAE
REVIEWER	XXX MM-DD-YY
PROJECT ID	116637
SHEET	TOTAL
P.7	14

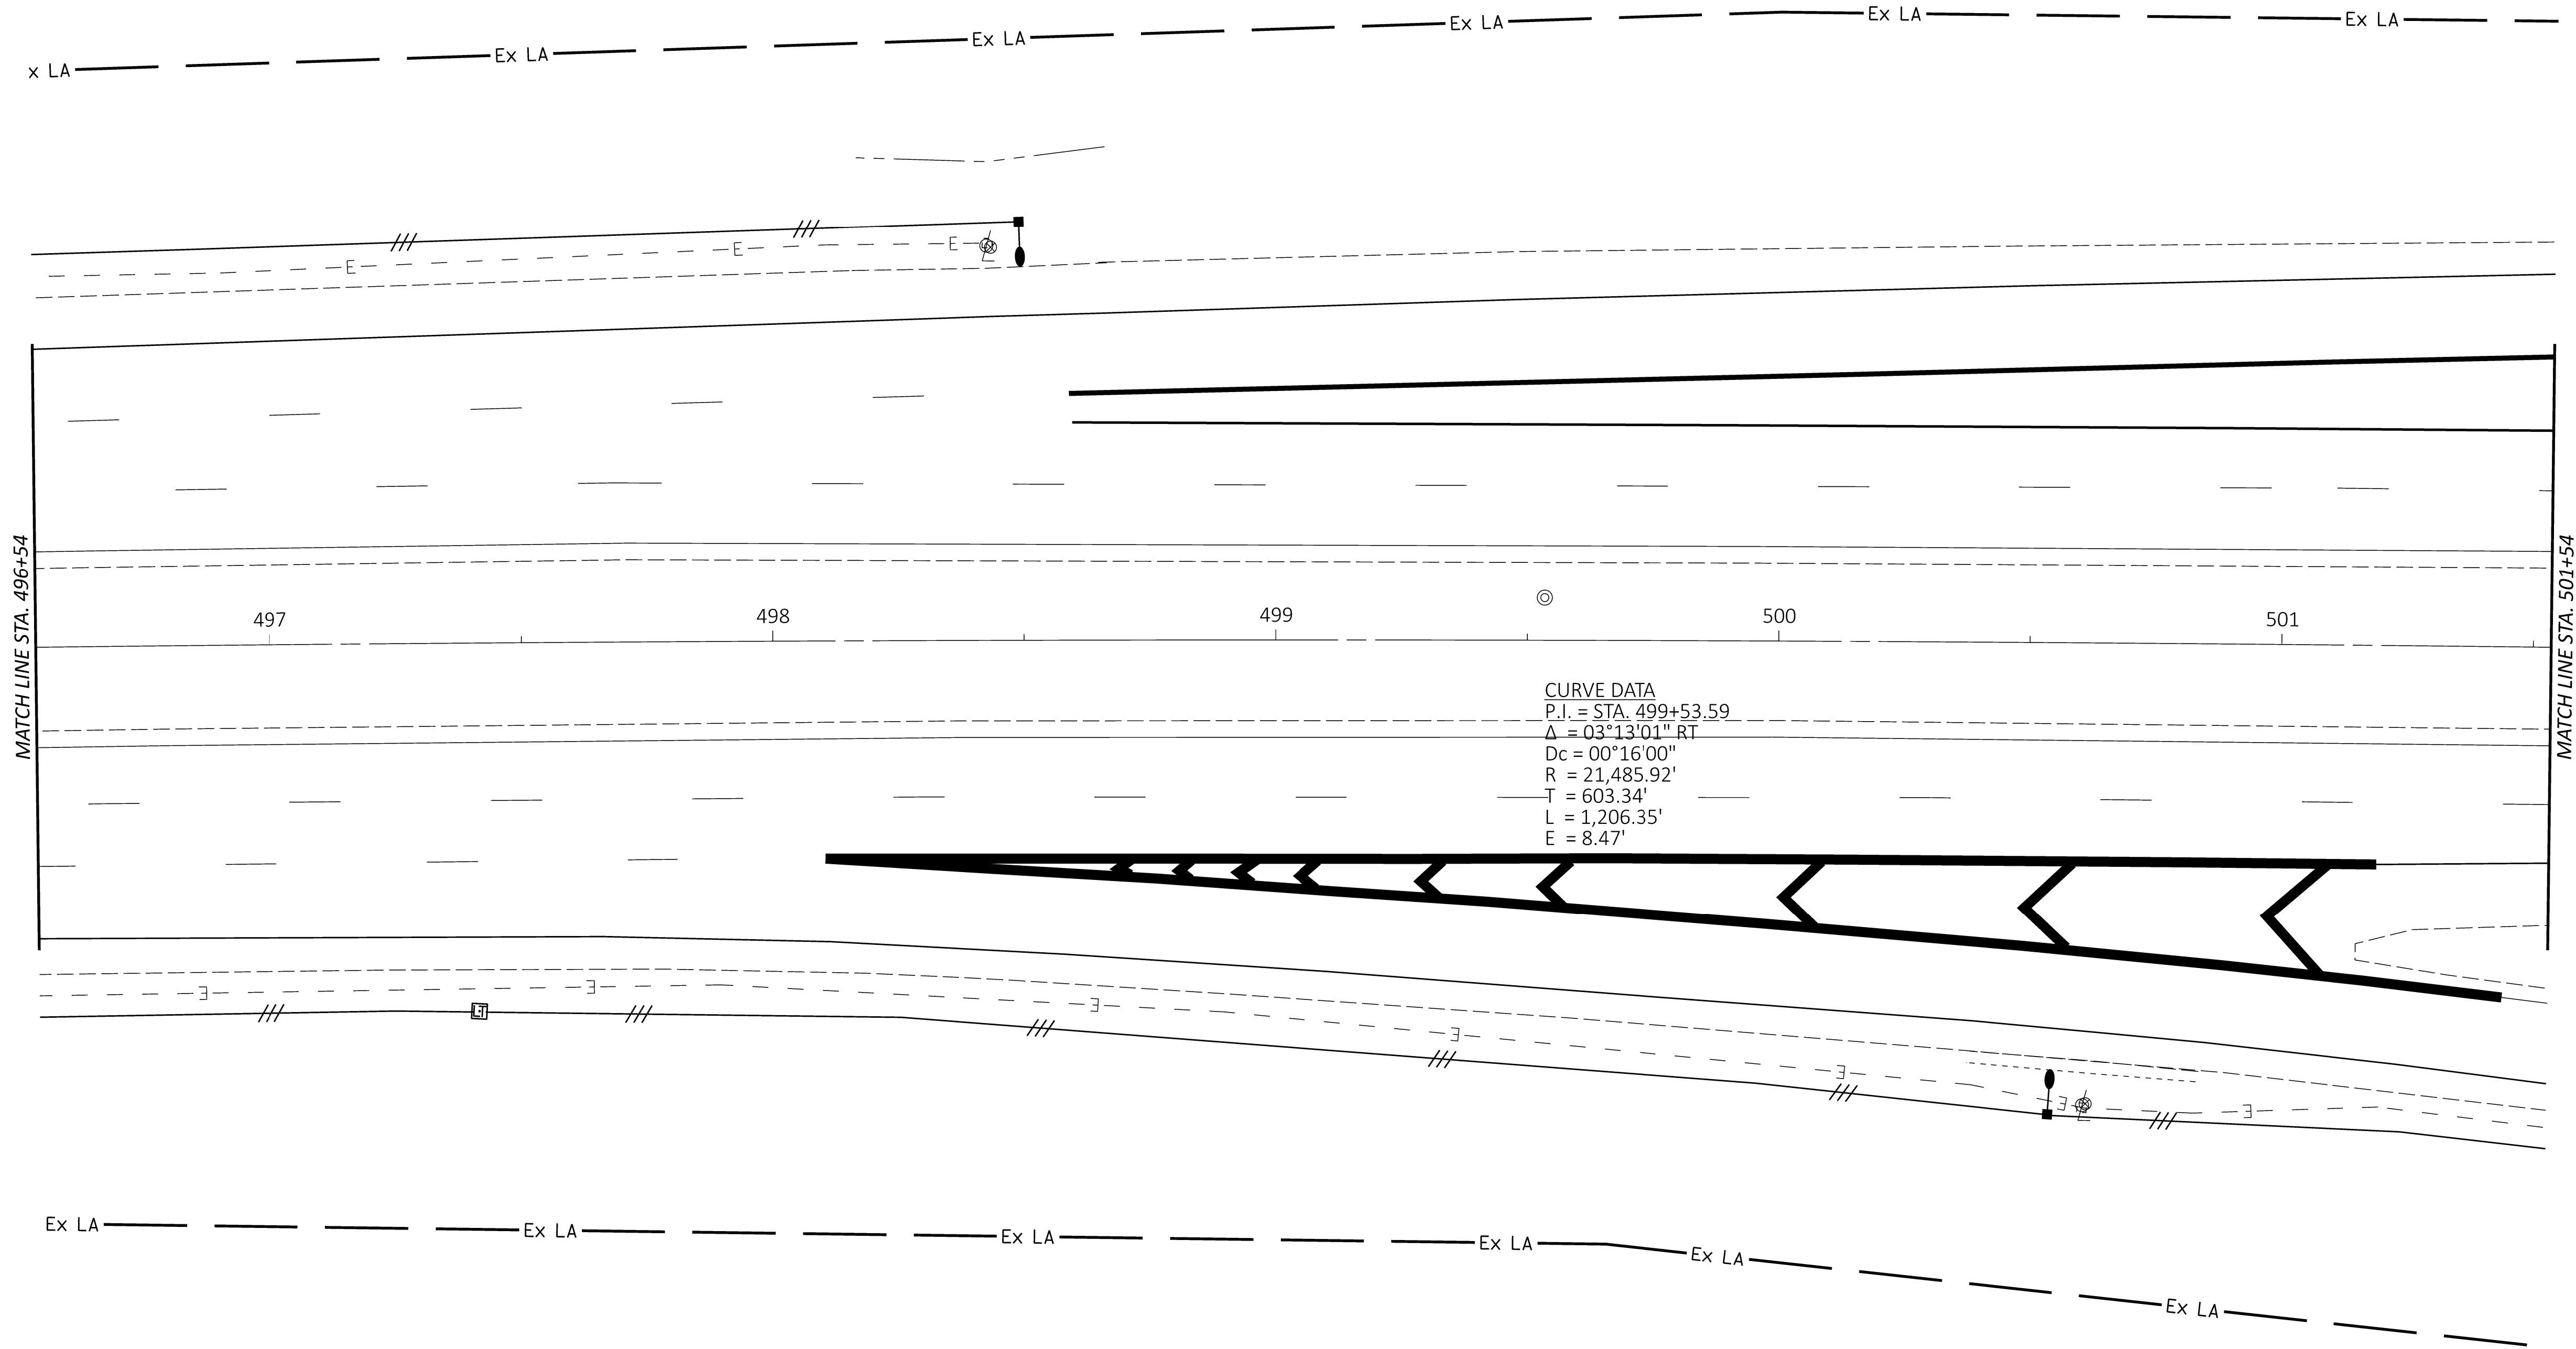

LIGHTING PLAN - LOR SR 2 & MIDDLE RIDGE
 STA. 496+54 TO 501+54

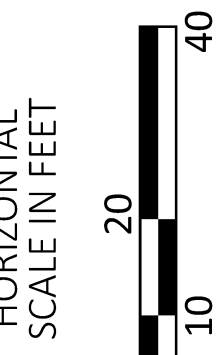

DESIGN AGENCY
DISTRICT 3




ENGINEERING
TEAM THREE

DESIGNER
MAE

REVIEWER
XXX MM-DD-YY

PROJECT ID
116637

SHEET	TOTAL
P.8	14

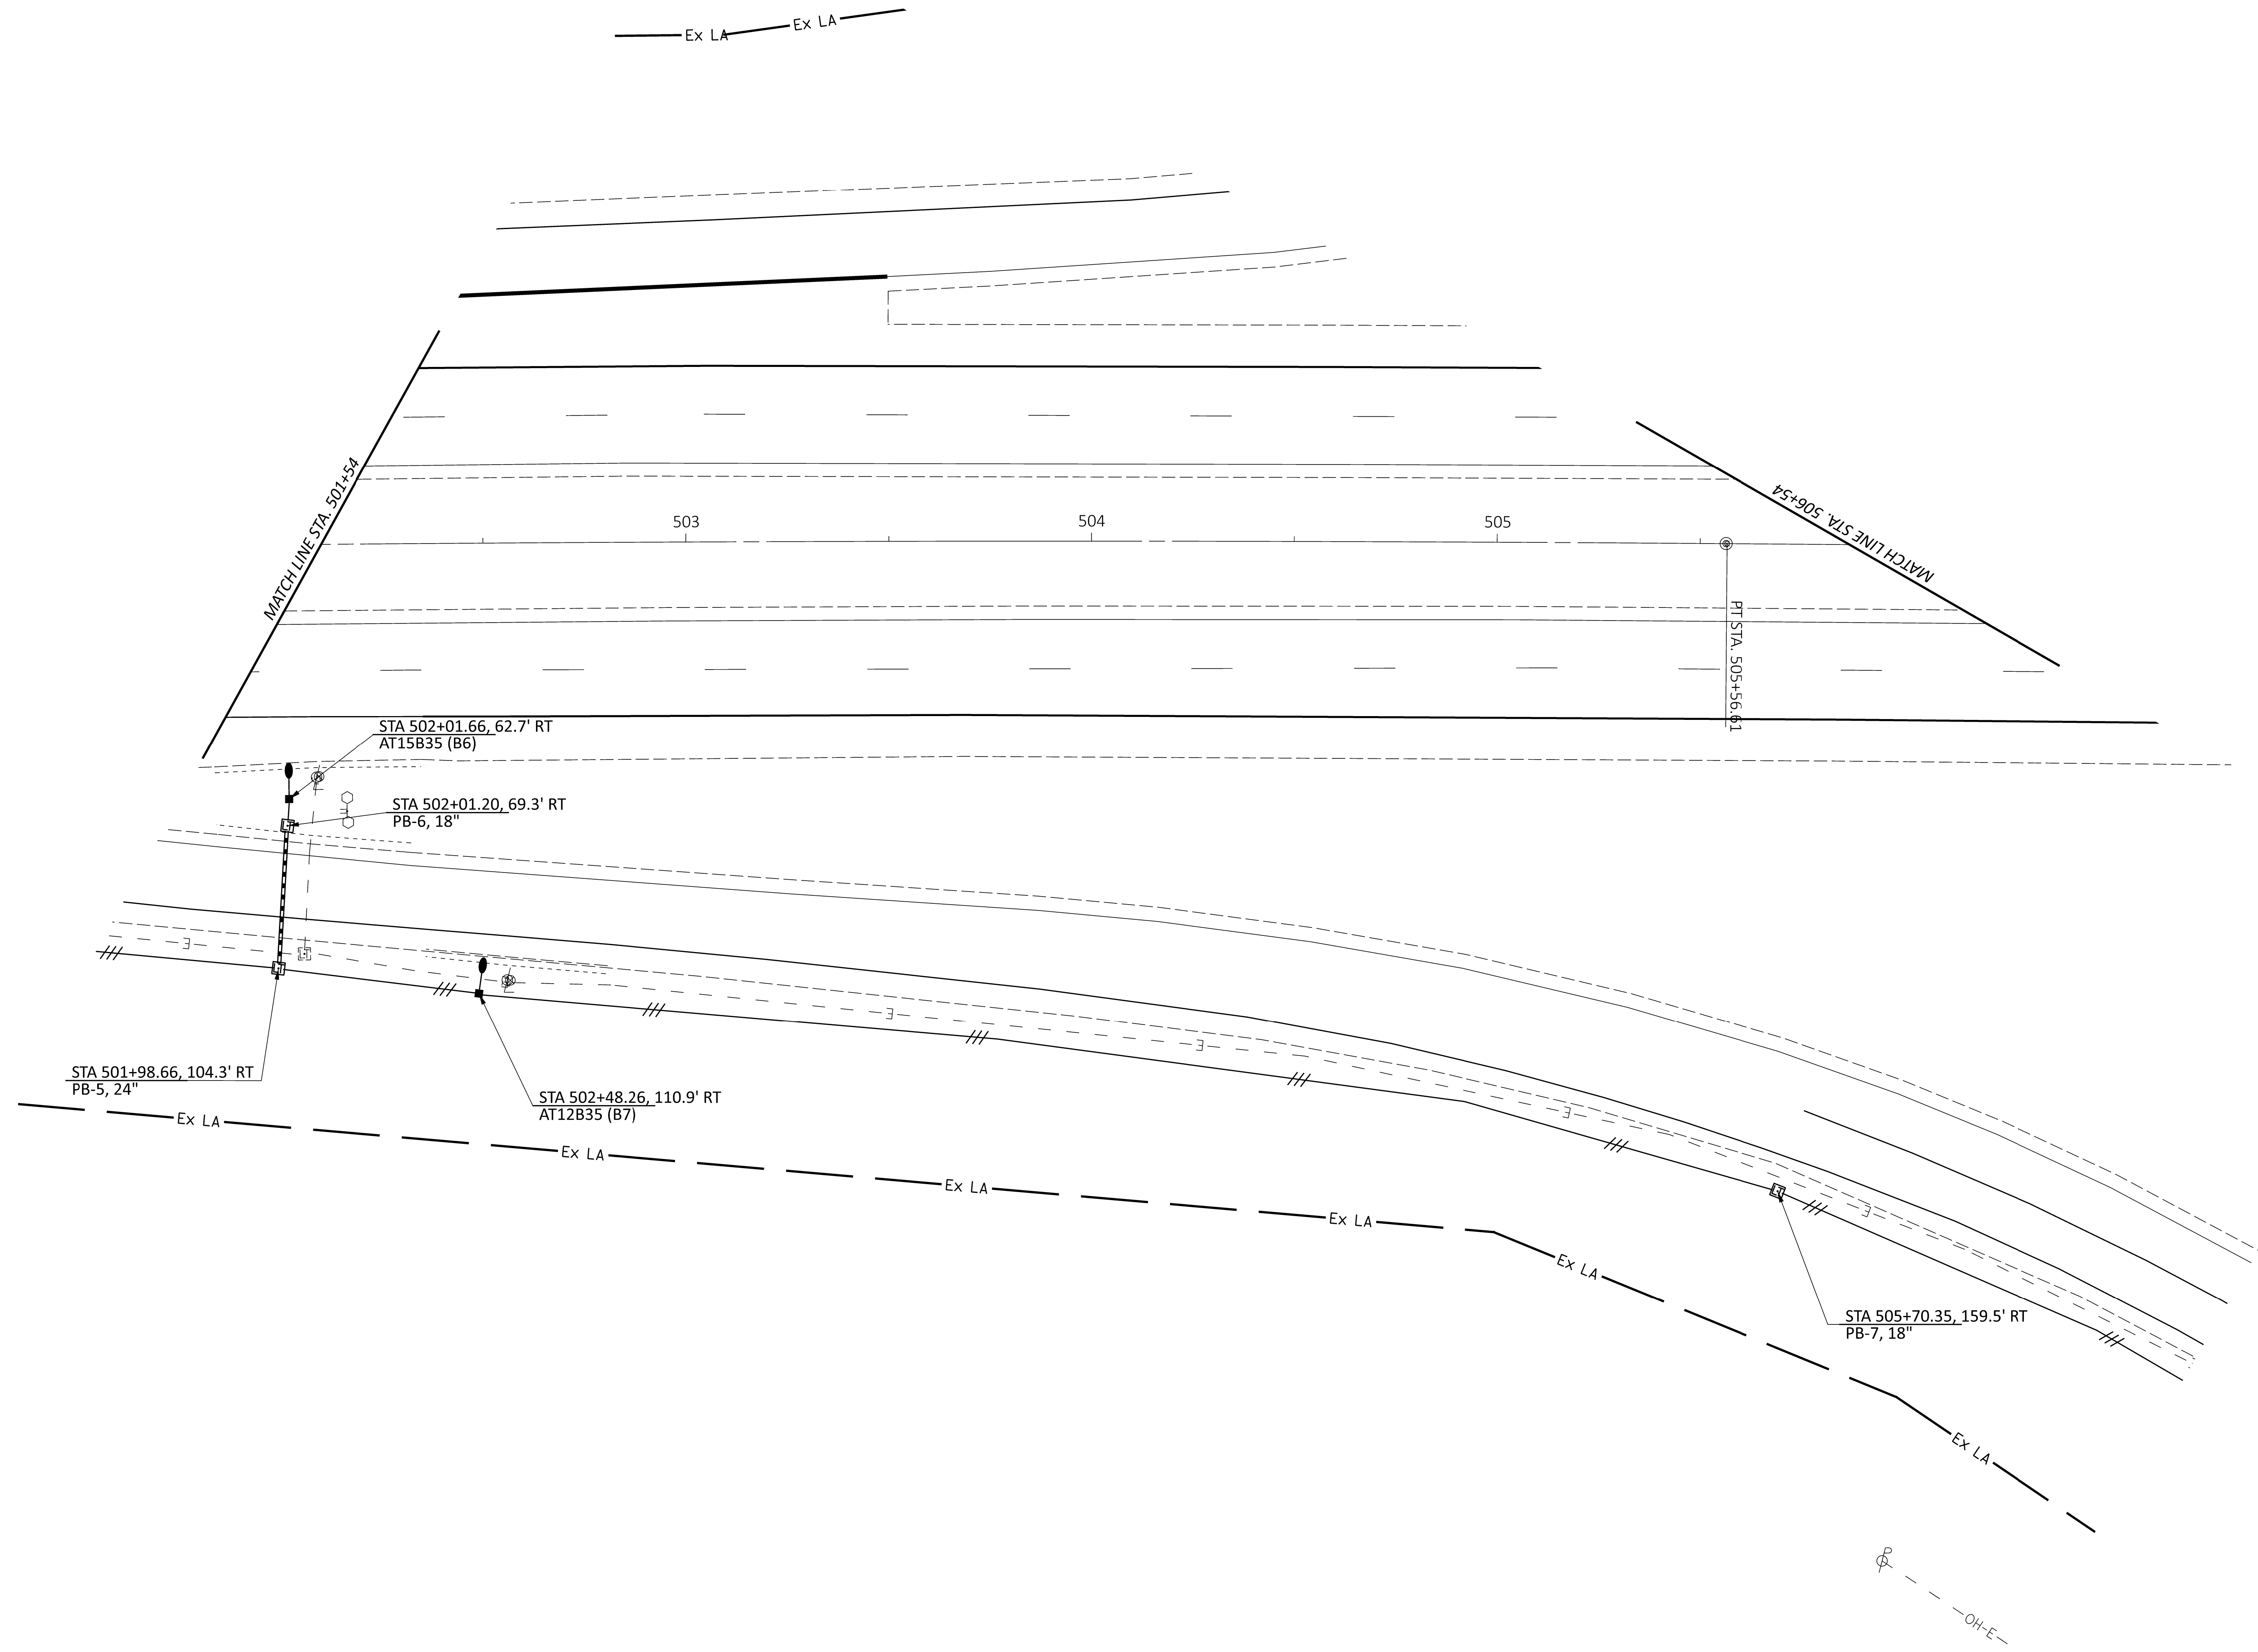

LIGHTING PLAN - LOR SR 2 & MIDDLE RIDGE
STA. 501+54 TO 506+54

DESIGN AGENCY
DISTRICT 3





ENGINEERING
TEAM THREE

DESIGNER
MAE

REVIEWER
XXX MM-DD-YY



PROJECT ID
116637

SHEET TOTAL
P.9 14

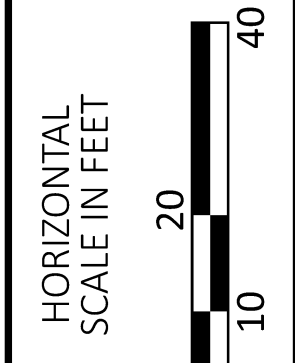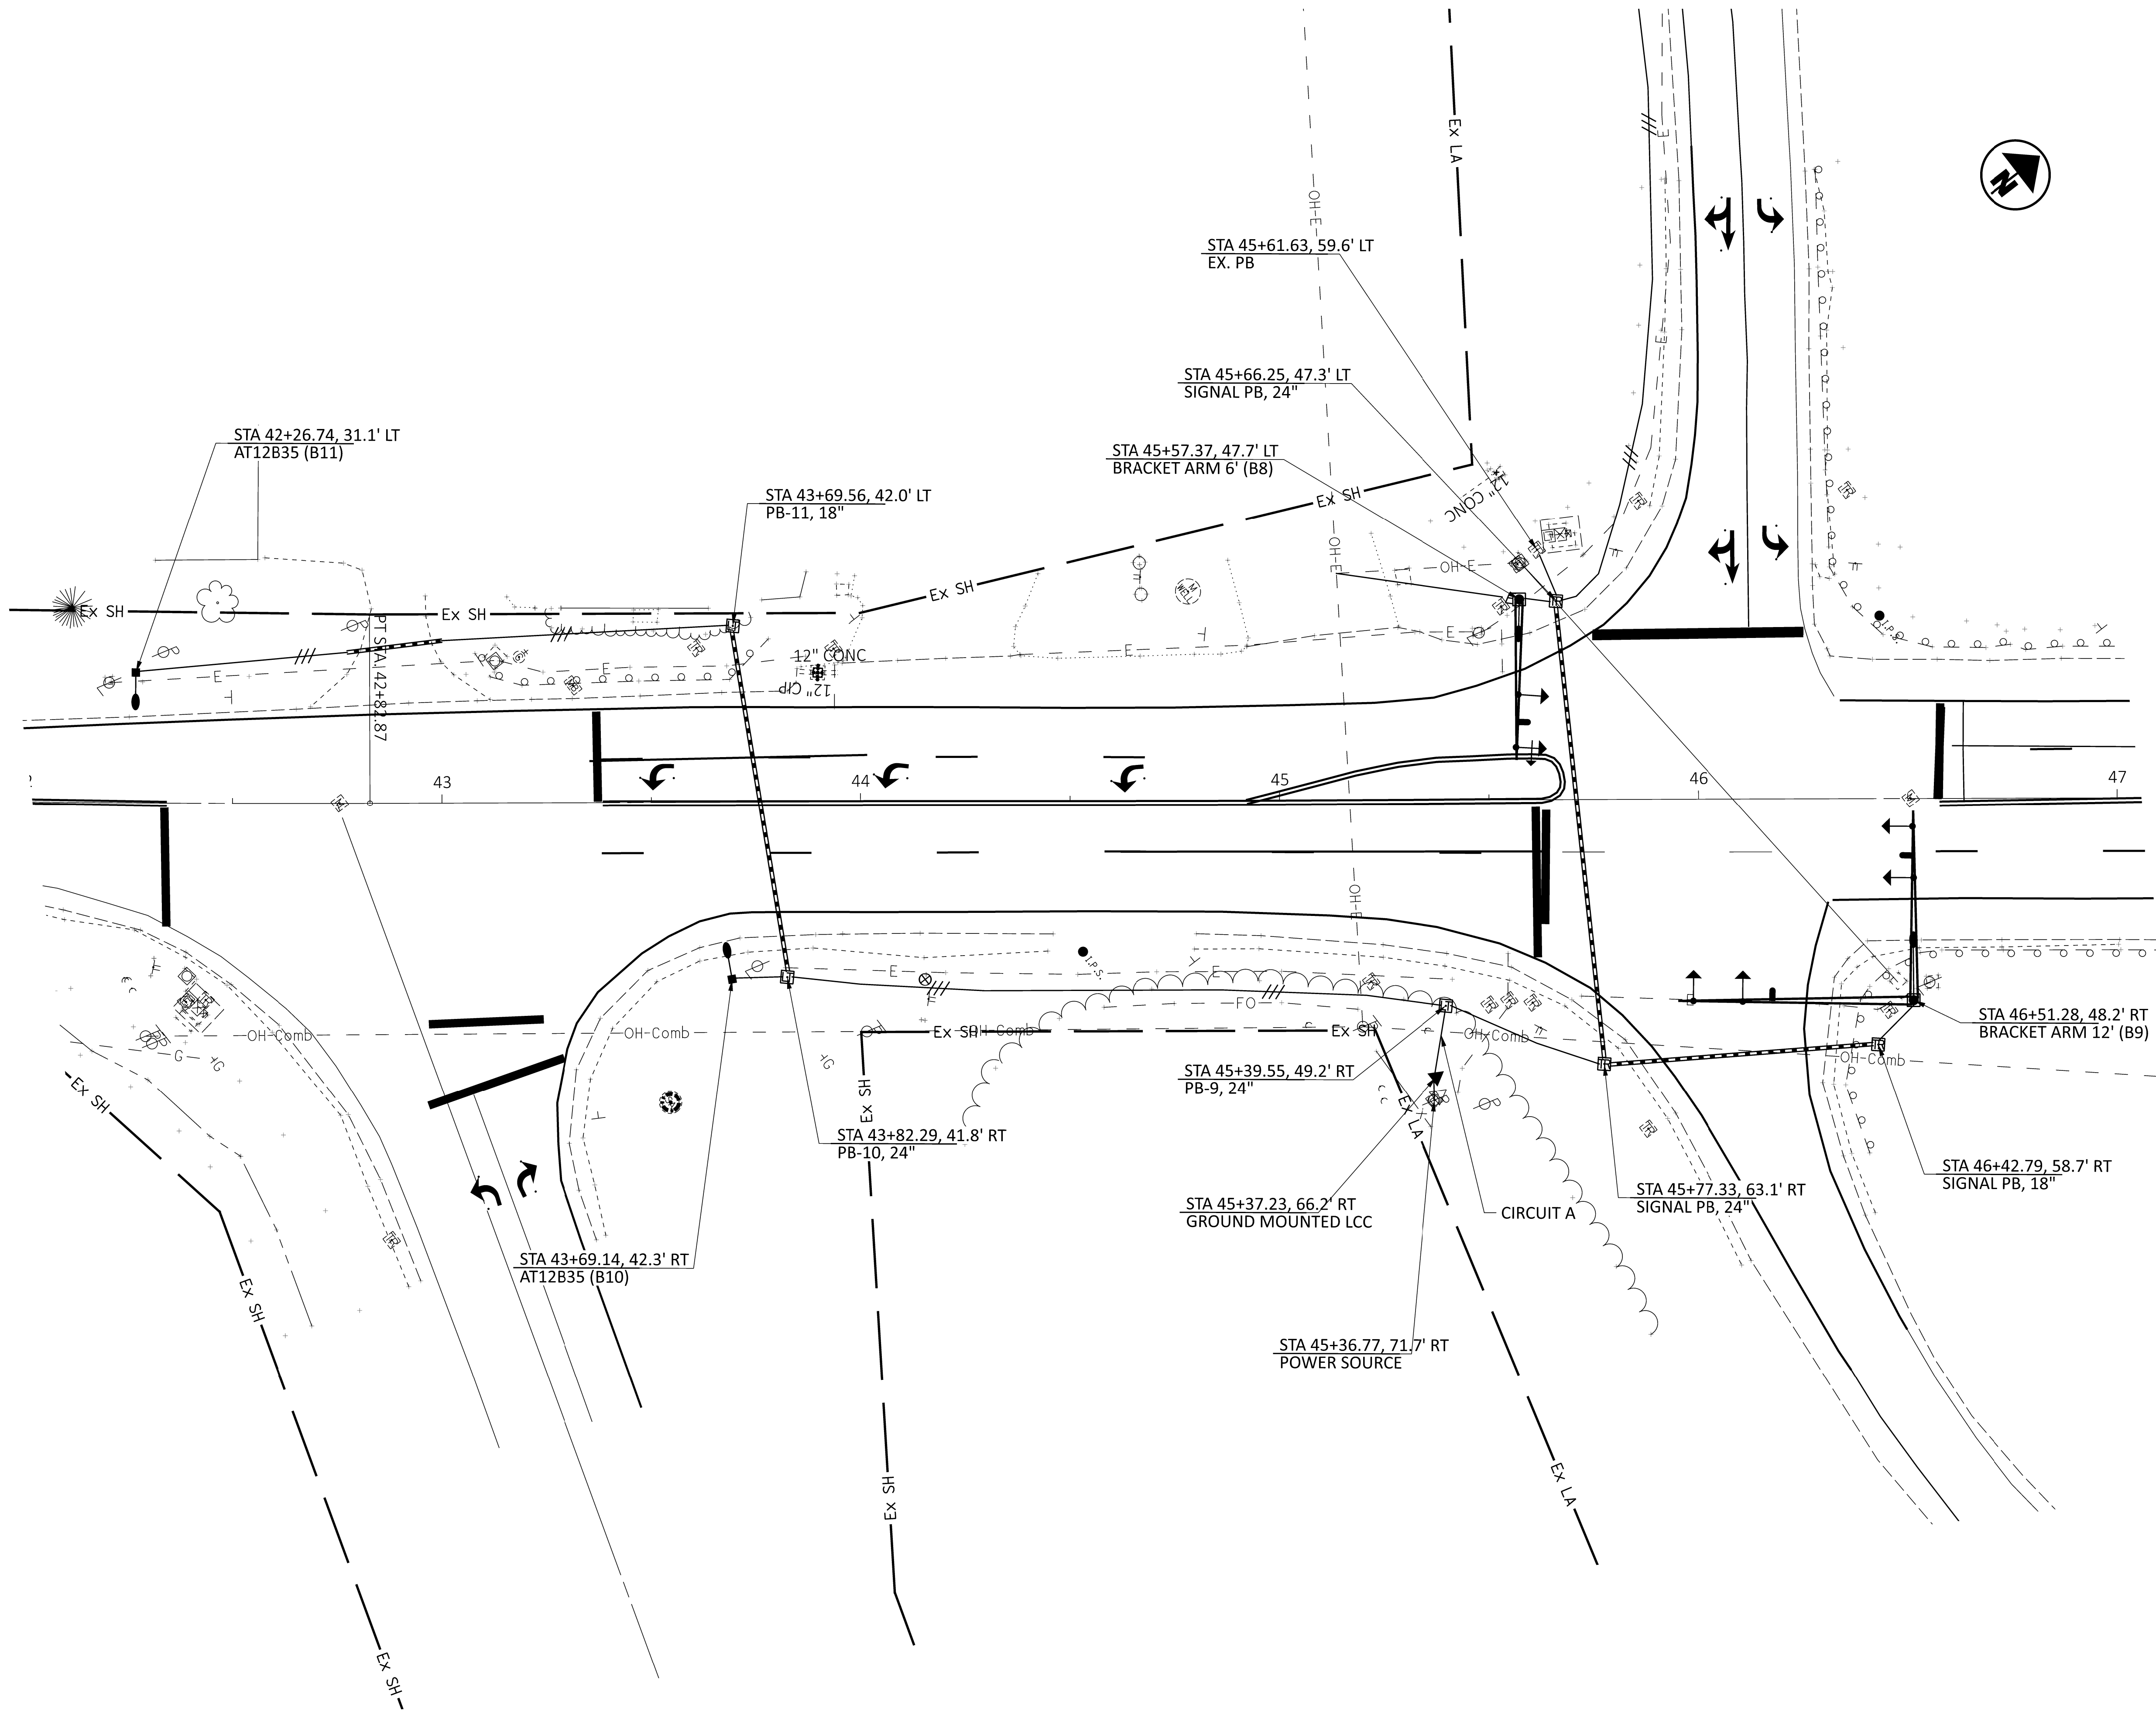

LIGHTING PLAN - LOR SR 2 & MIDDLE RIDGE
STA. 506+54 TO 509+25

DESIGN AGENCY	DISTRICT 3
ENGINEERING TEAM THREE	
DESIGNER	MAE
REVIEWER	XXX MM-DD-YY
PROJECT ID	116637
SHEET	TOTAL
P.10	14

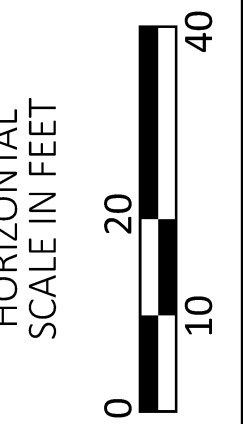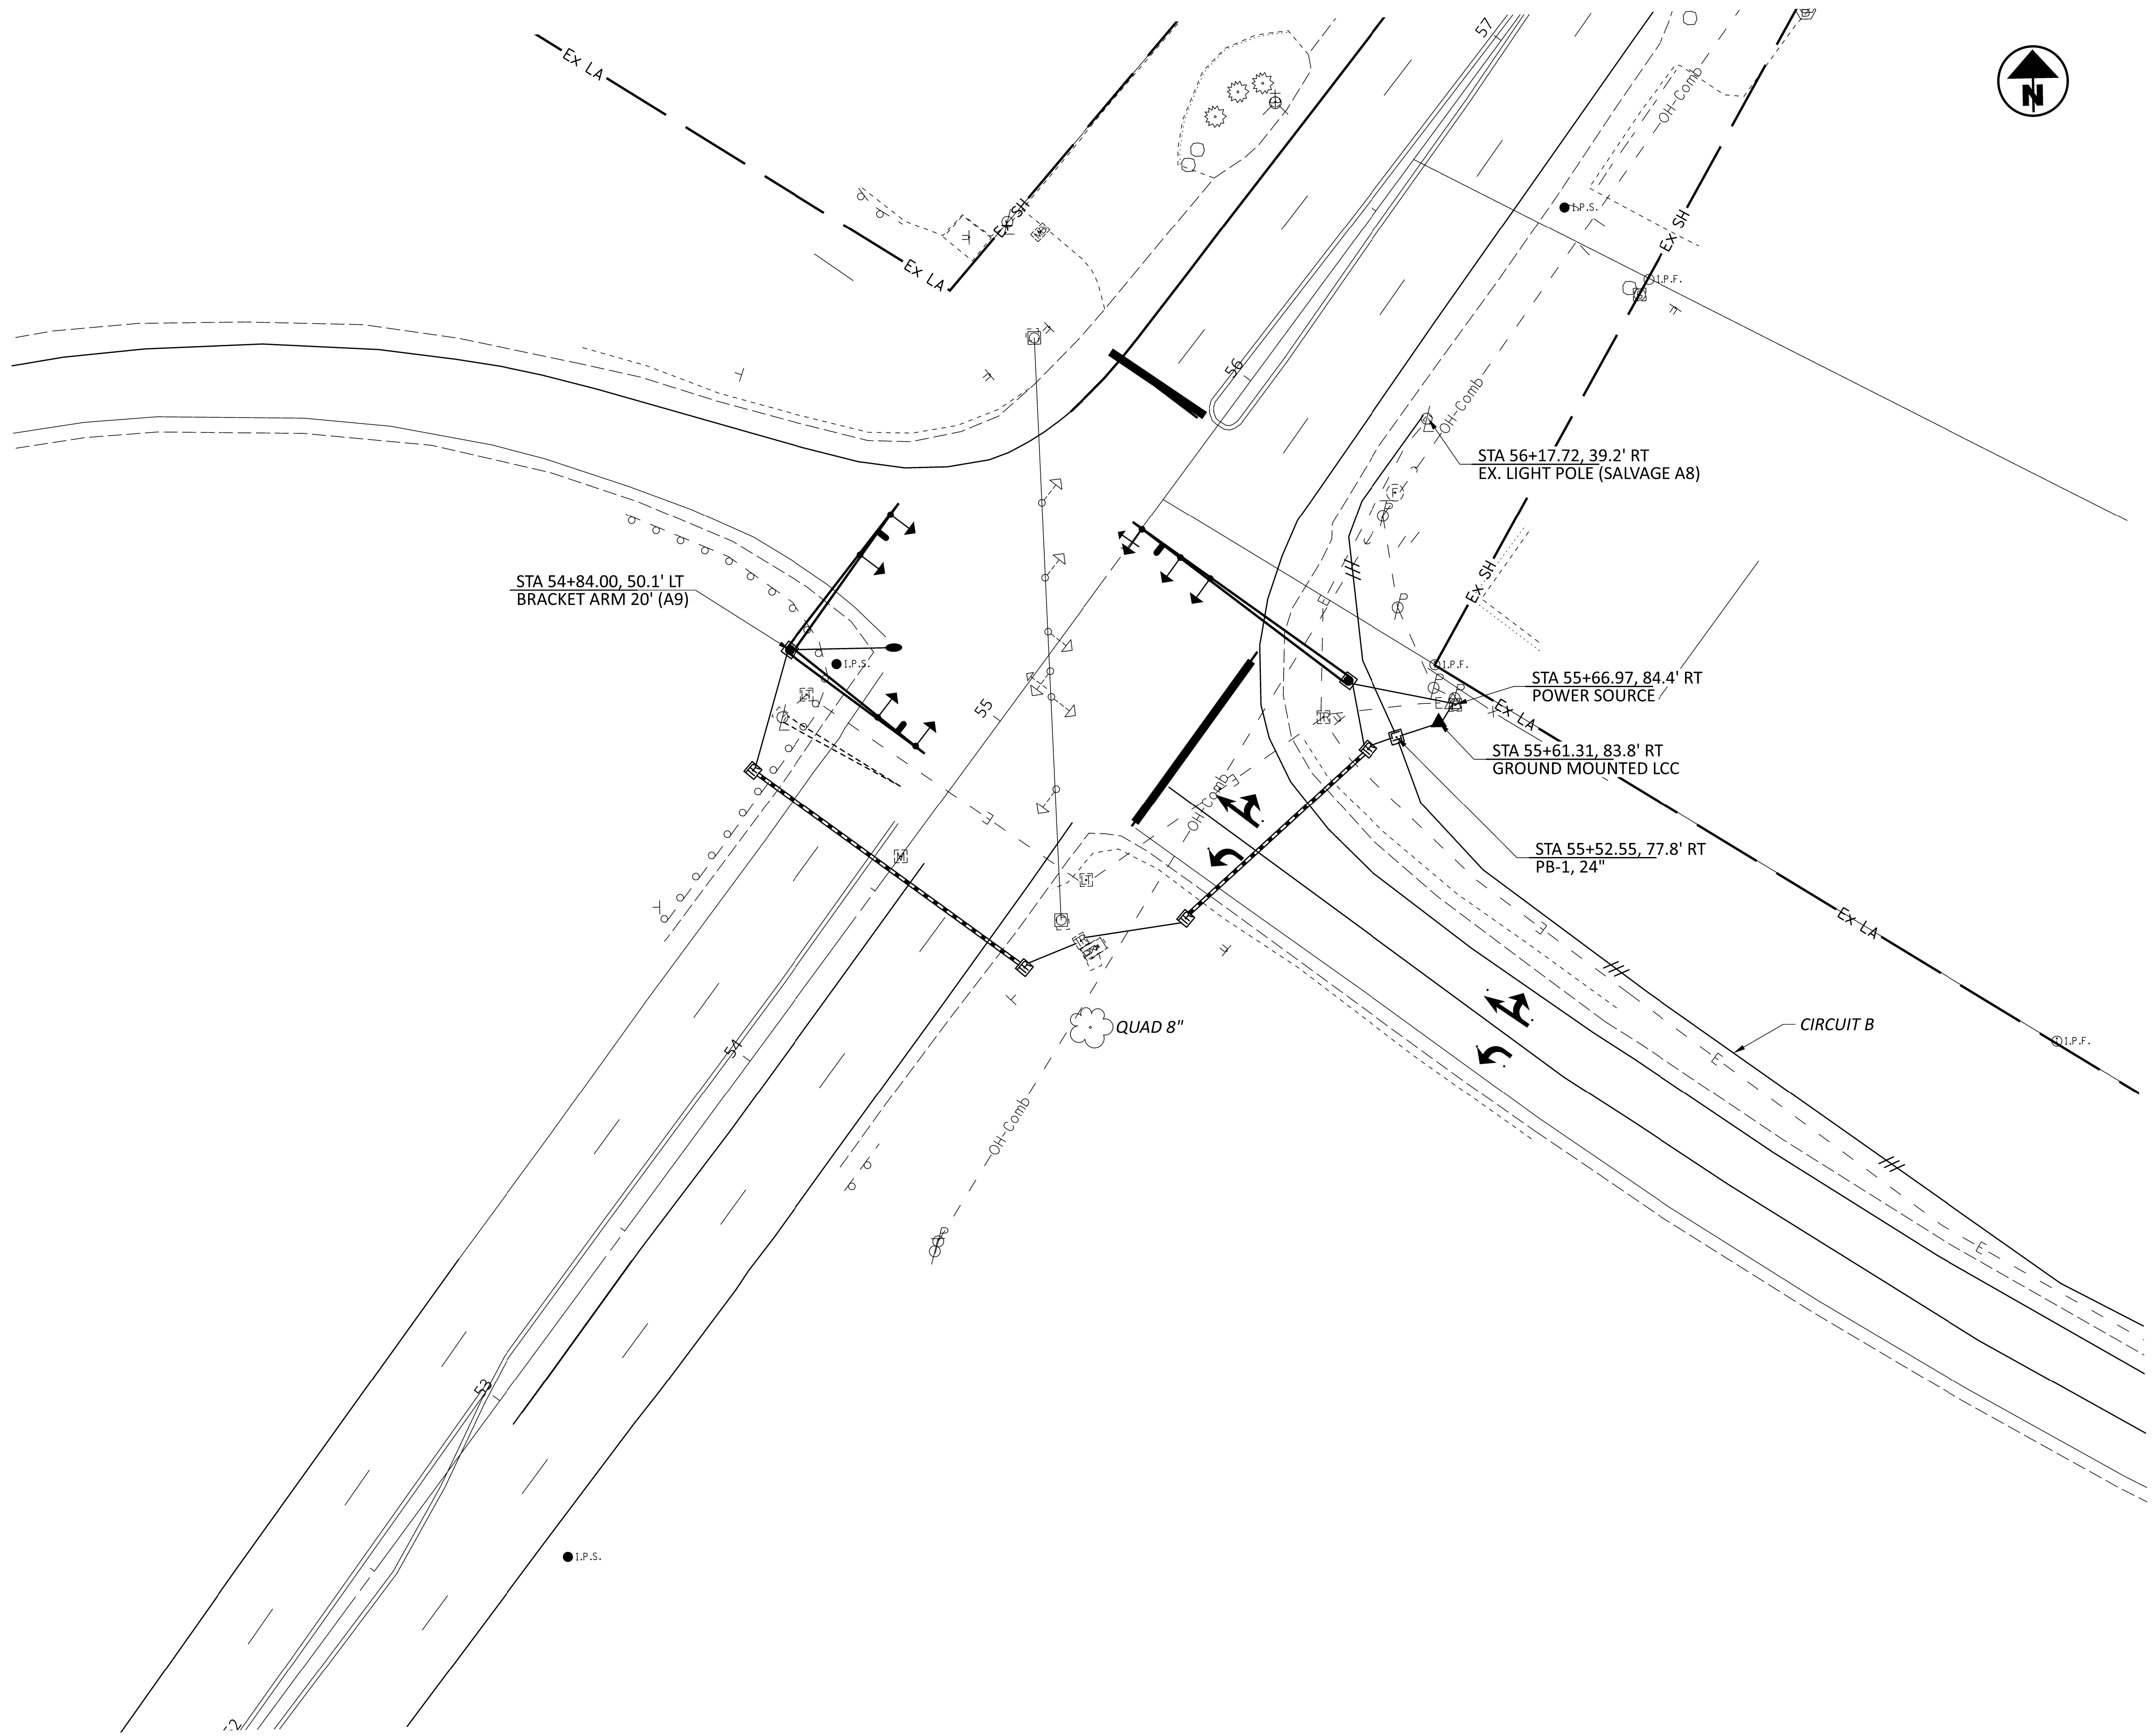

LIGHTING PLAN - LOR SR 2 & MIDDLE RIDGE
STA. 511+60 TO 516+54

DESIGN AGENCY

DISTRICT 3



ENGINEERING TEAM THREE

DESIGNER

MAE

REVIEWER



XXX MM-DD-YY

PROJECT ID

116637

SHEET TOTAL

P.11 14

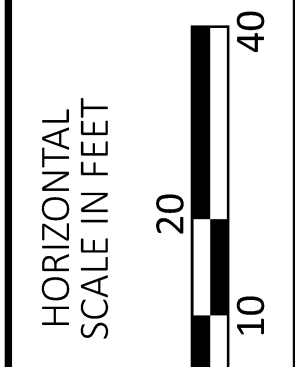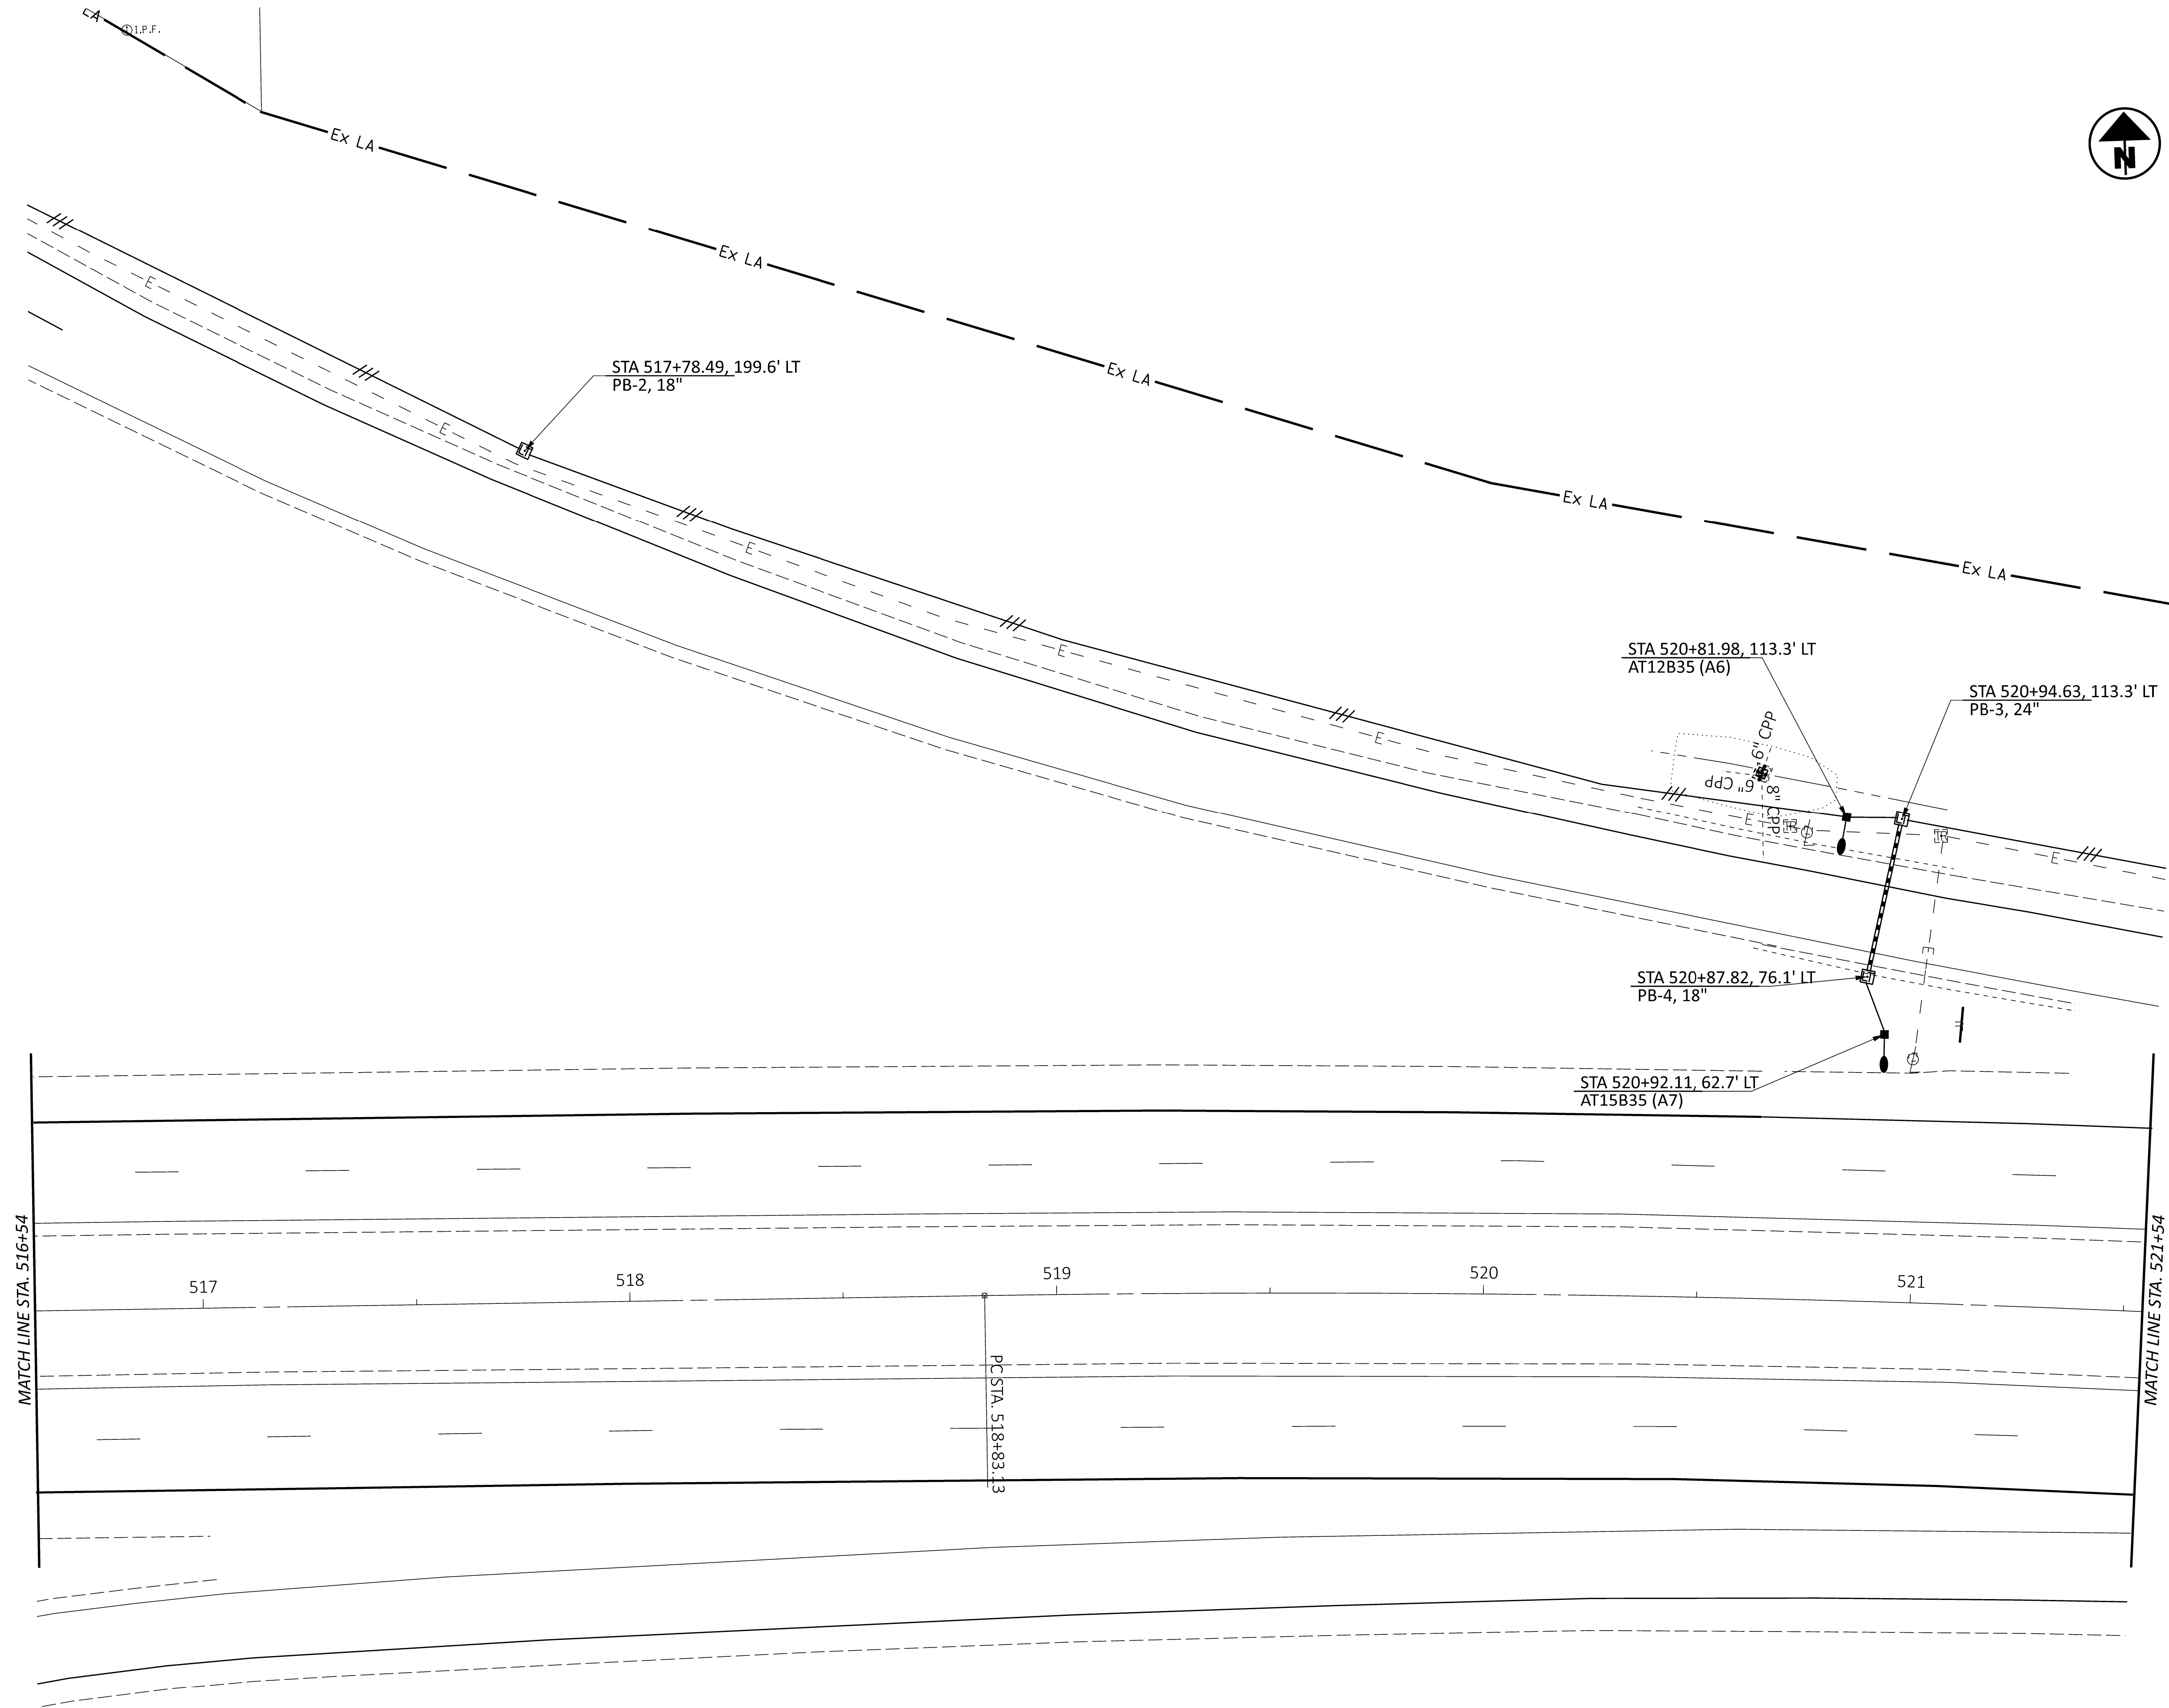

LIGHTING PLAN - LOR SR 2 & MIDDLE RIDGE
 STA. 516+54 TO 521+54

DESIGN AGENCY
 DISTRICT 3





ENGINEERING TEAM THREE

DESIGNER
 MAE

REVIEWER
 XXX MM-DD-YY



PROJECT ID
 116637

SHEET	TOTAL
P.12	14

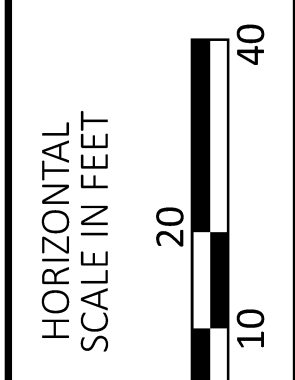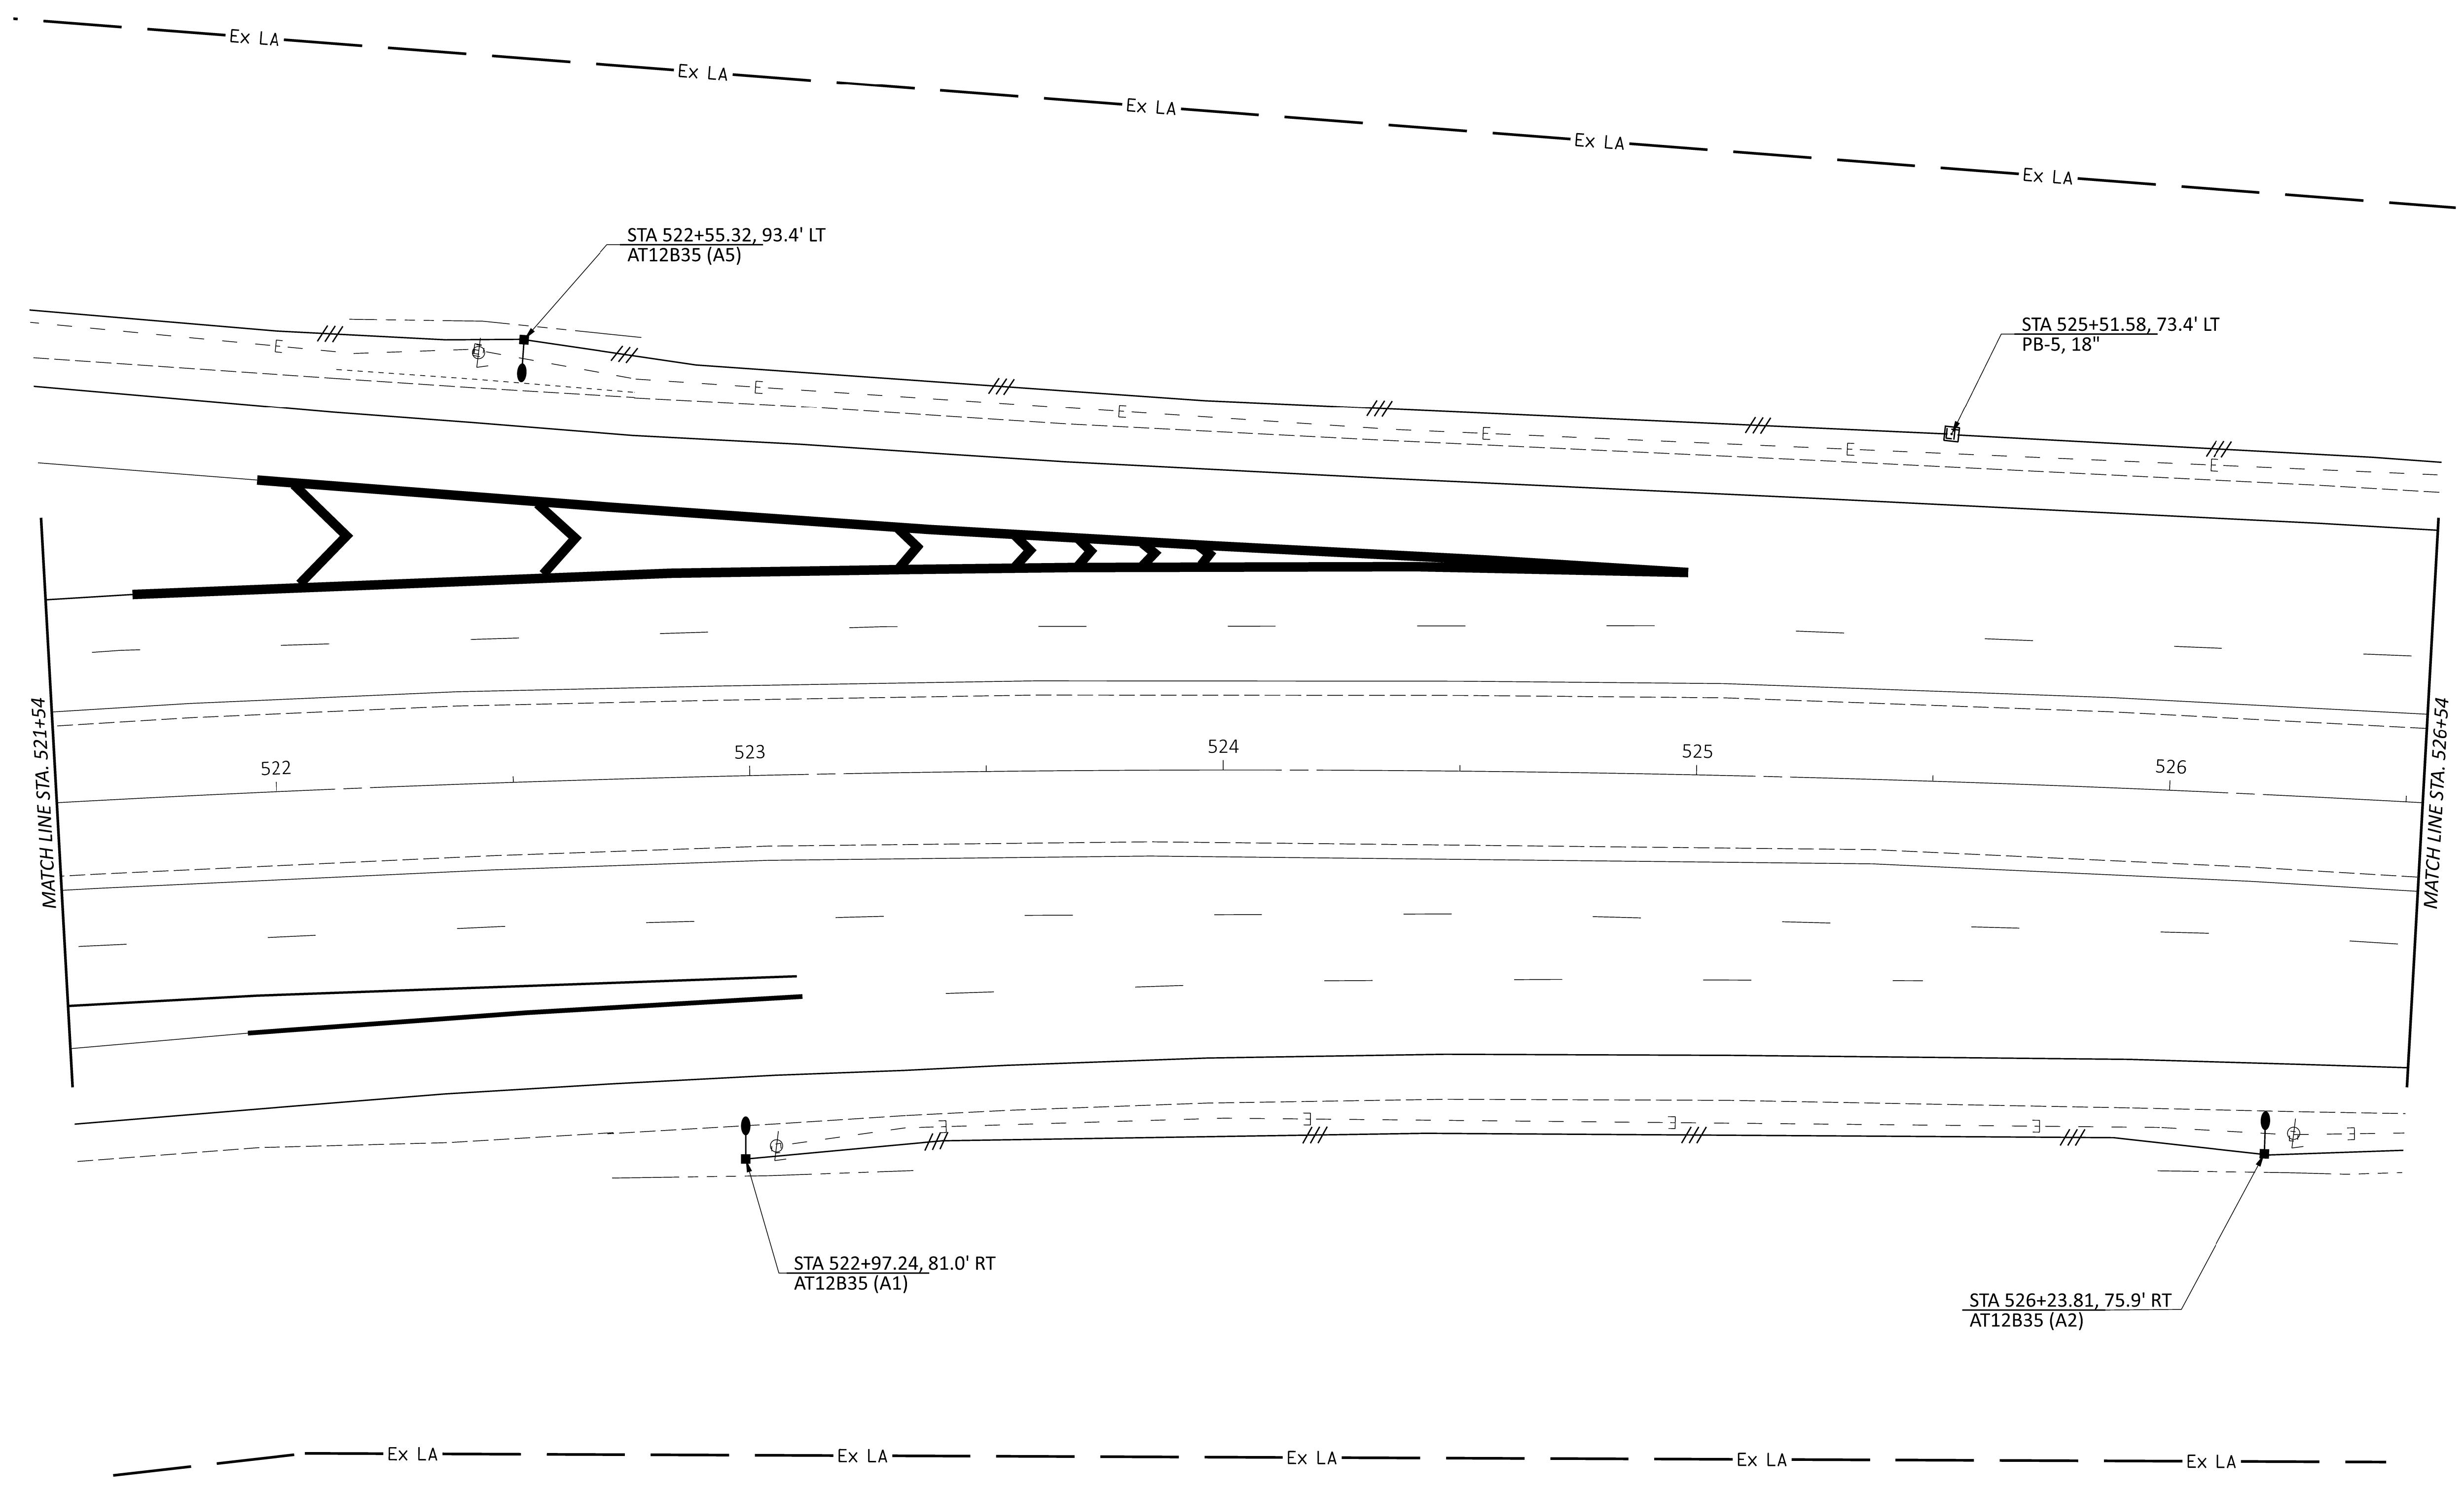

LIGHTING PLAN - LOR SR 2 & MIDDLE RIDGE
STA. 521+54 TO 526+54

DESIGN AGENCY	
DISTRICT 3	
ENGINEERING TEAM THREE	
DESIGNER	
MAE	
REVIEWER	
XXX MM-DD-YY	
PROJECT ID	
116637	
SHEET	TOTAL
P.13	14

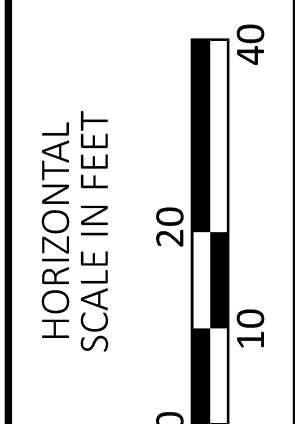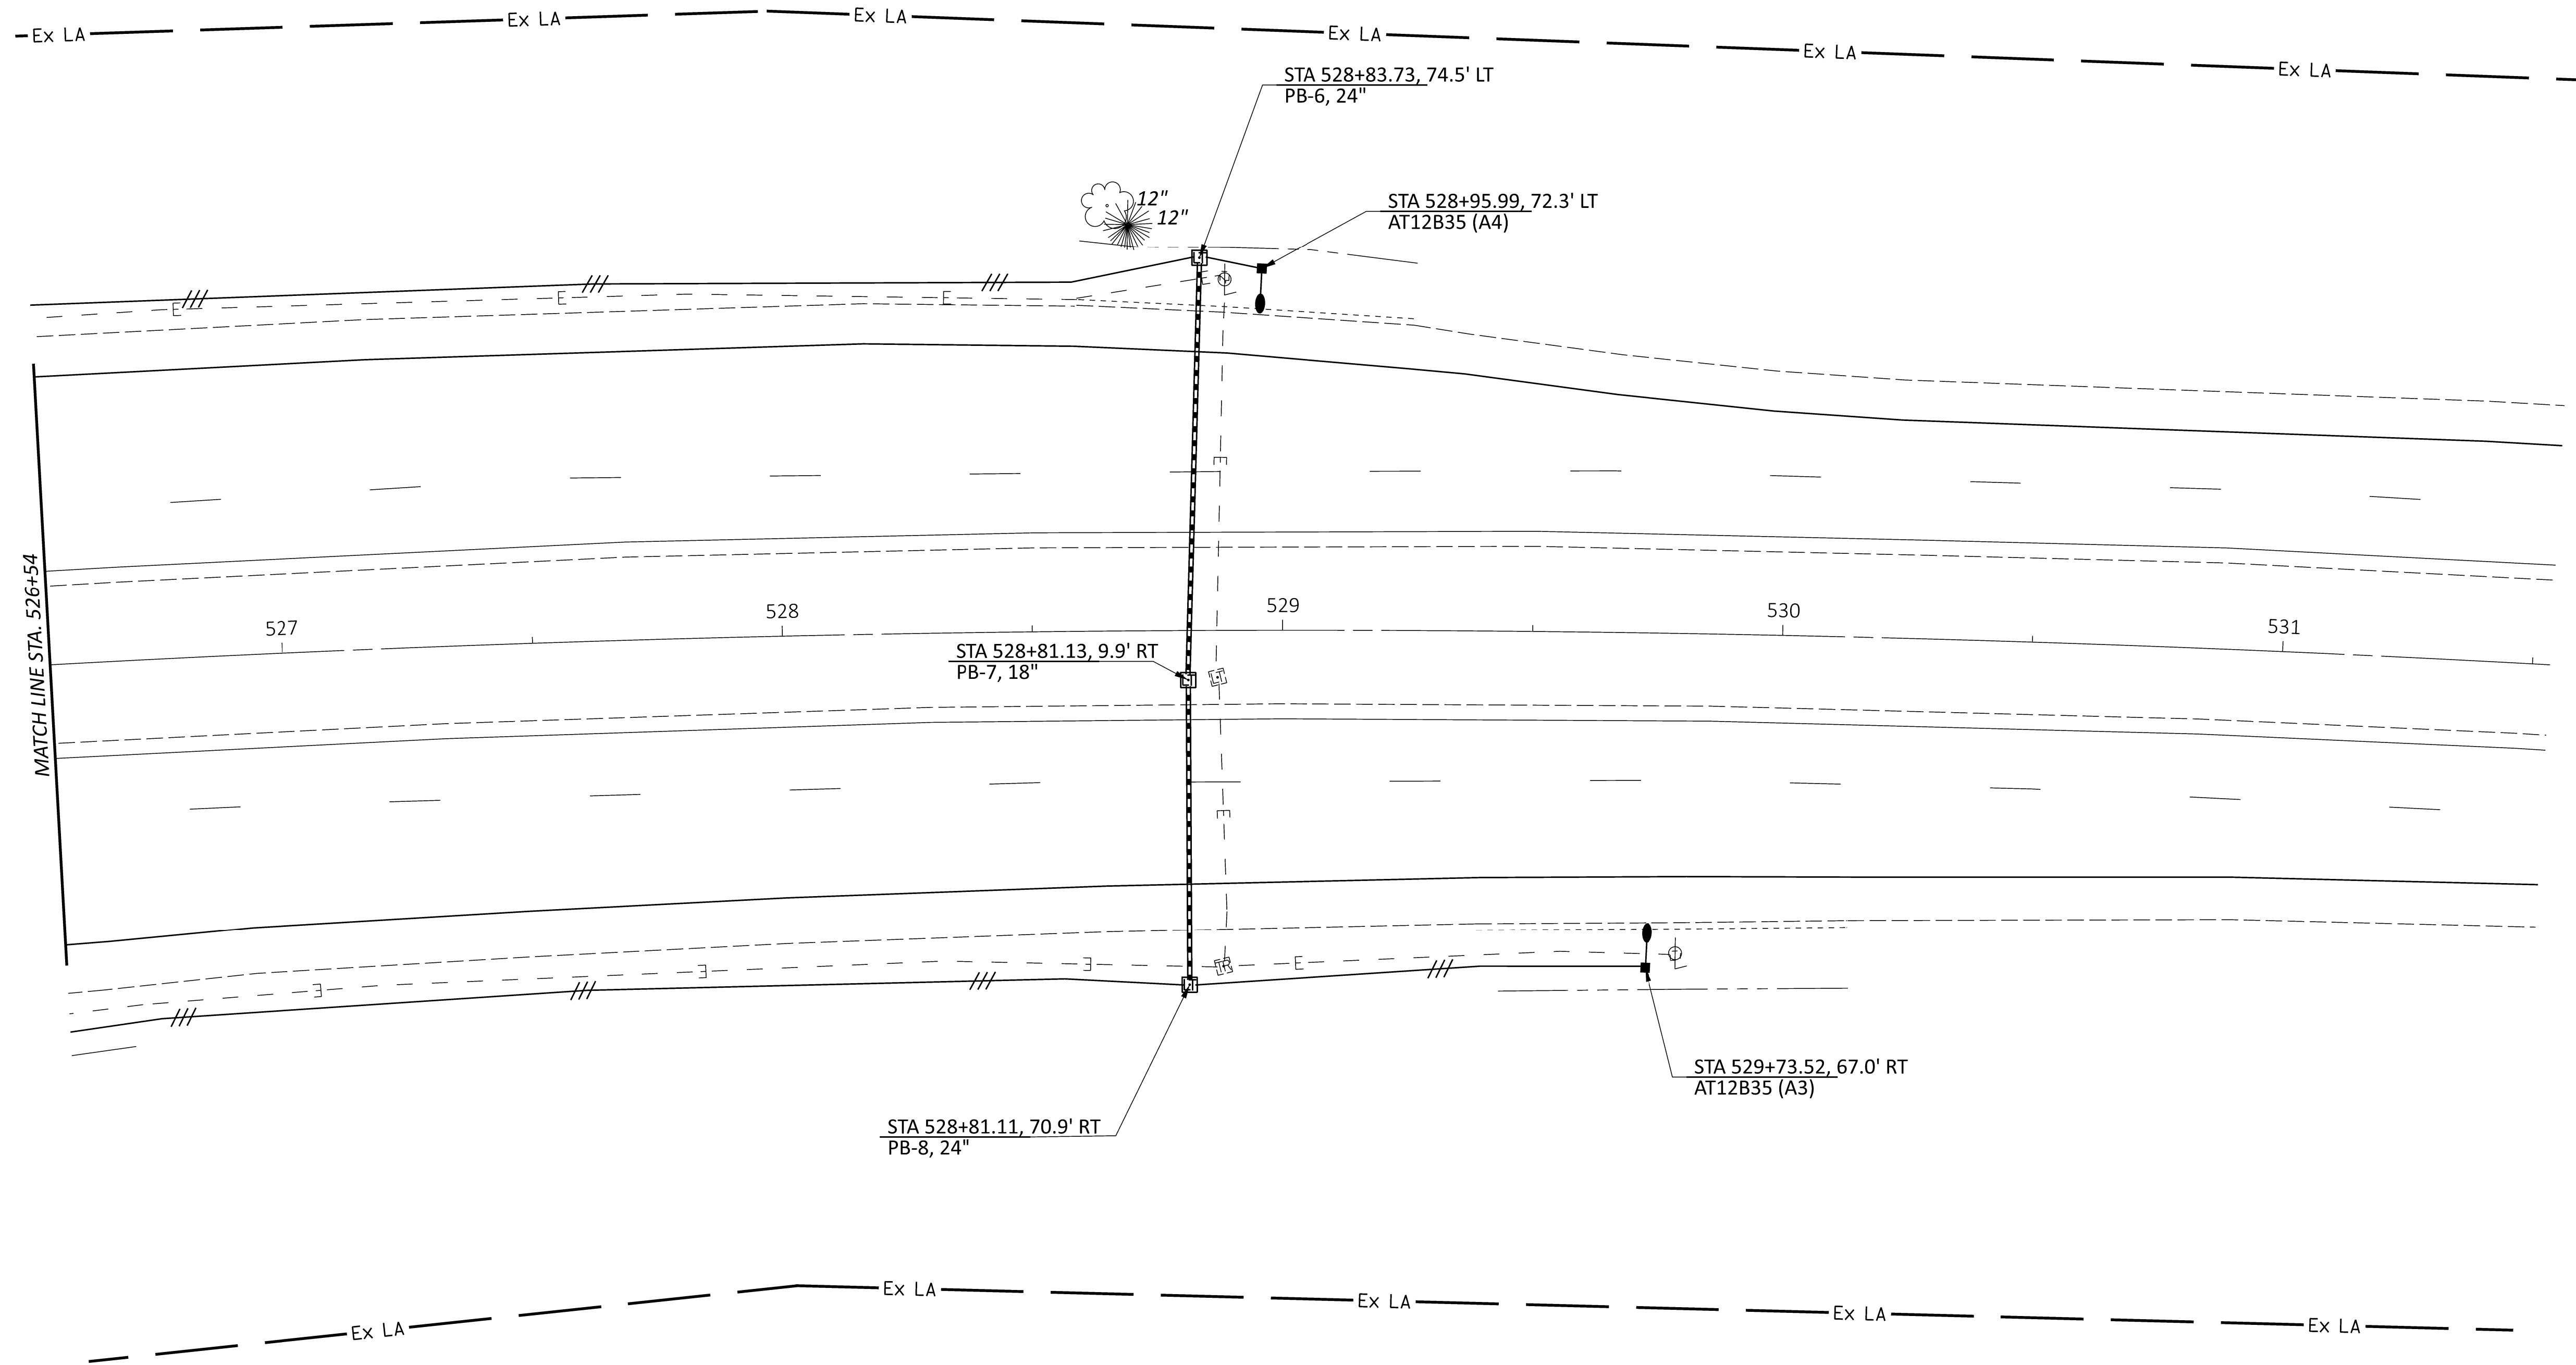

LIGHTING PLAN - LOR SR 2 & MIDDLE RIDGE
STA. 526+54 TO 531+60

DESIGN AGENCY
DISTRICT 3



ENGINEERING
TEAM THREE

DESIGNER
MAE

REVIEWER
XXX MM-DD-YY

PROJECT ID
116637

SHEET	TOTAL
P.14	14