


SR 93 AT ORRVILLE STREET NW
WB-67 TURNING TEMPLATE EXHIBIT

DESIGN AGENCY	EMHT
DESIGNER	TGW
REVIEWER	MIR 08-13-24
PROJECT ID	
SHEET	TBD
TOTAL	P.0
	0

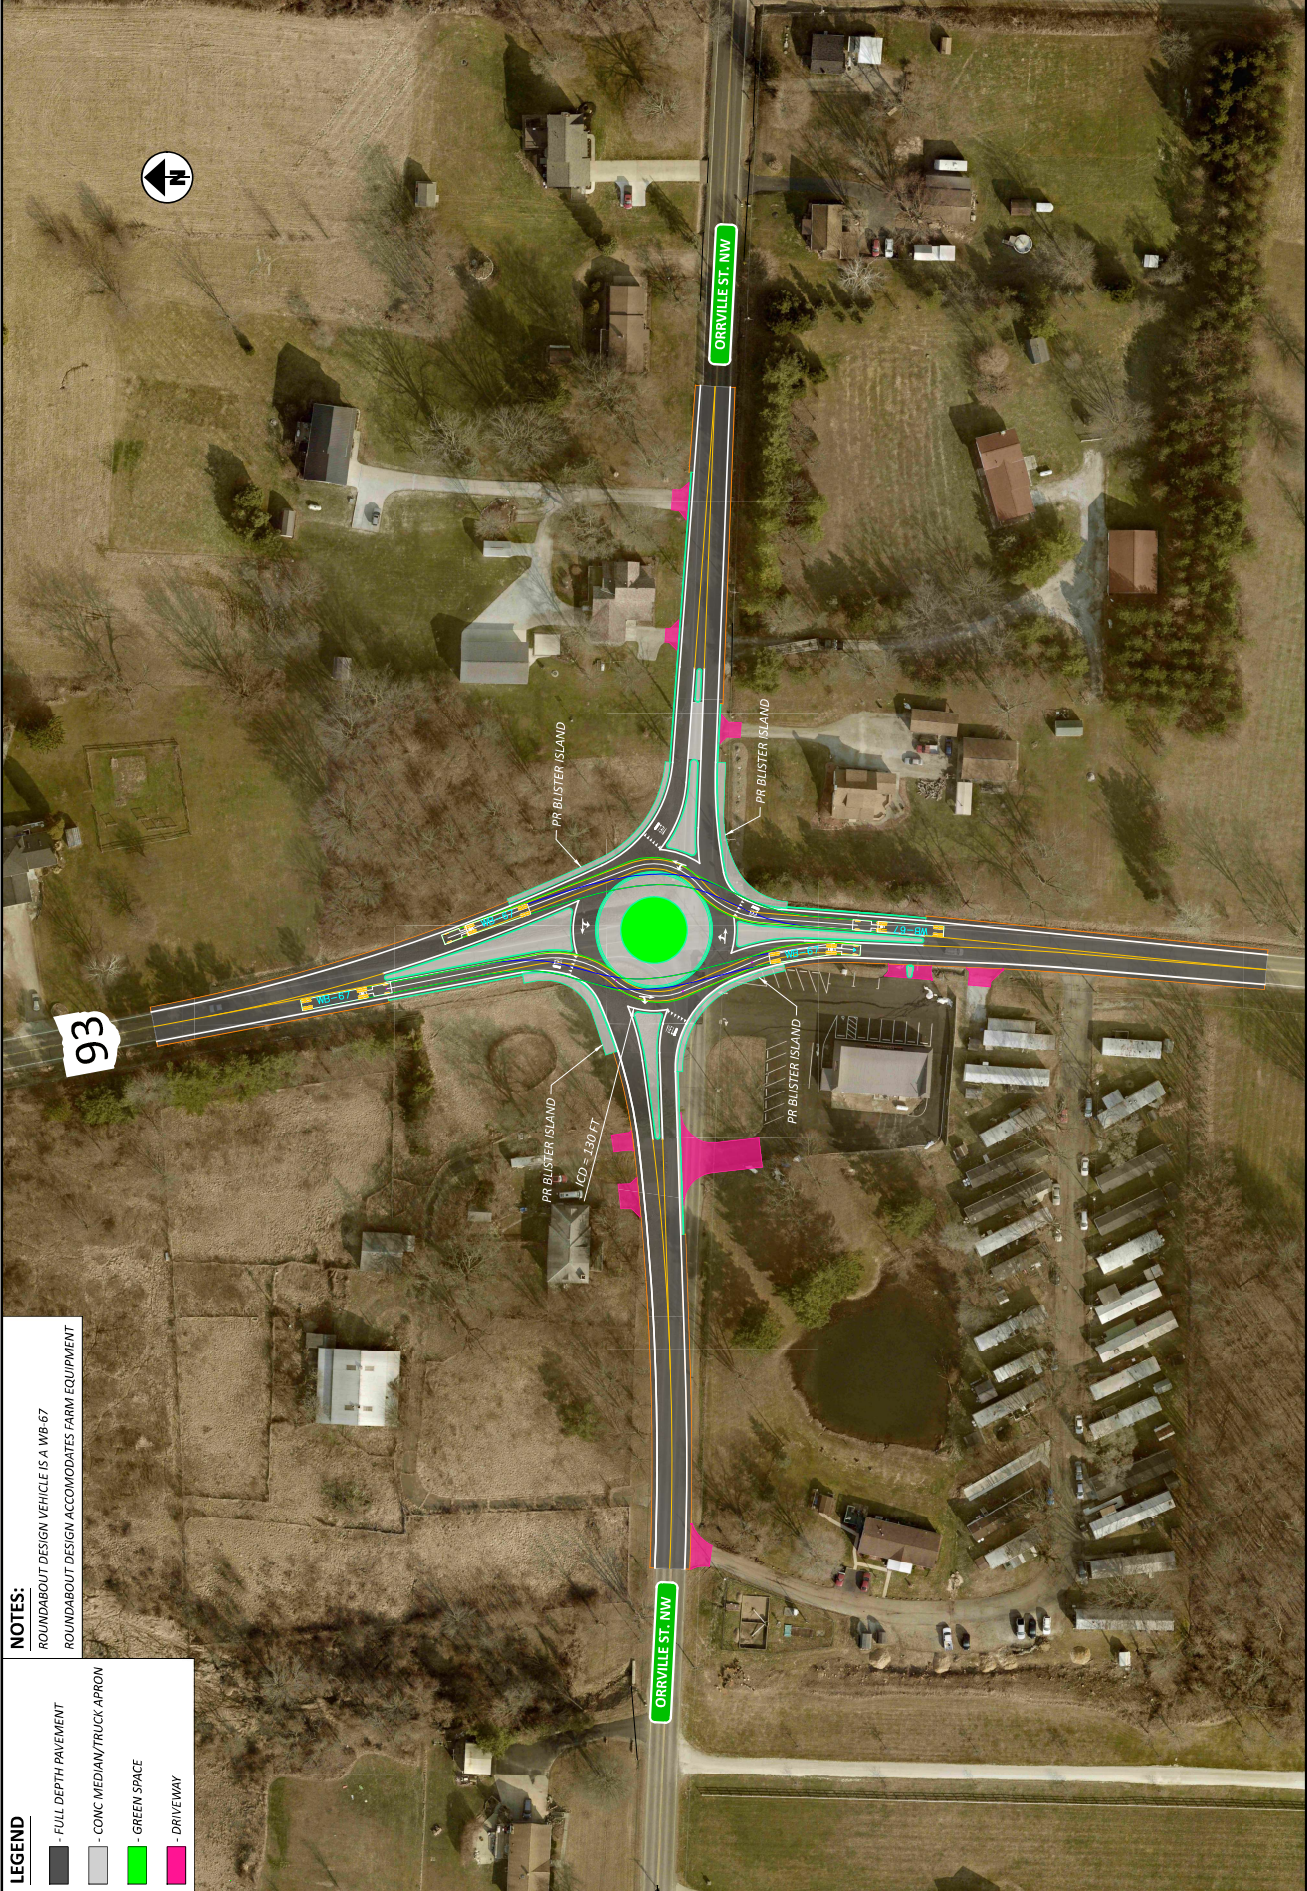


NOTES:
 ROUNDABOUT DESIGN VEHICLE IS A WB-67
 ROUNDABOUT DESIGN ACCOMMODATES FARM EQUIPMENT

LEGEND

- FULL DEPTH PAVEMENT	(Grey box)
- CONC MEDIAN/TRUCK APRON	(Light grey box)
- GREEN SPACE	(Green box)
- DRIVEWAY	(Pink box)

NOTES:
 ROUNDABOUT DESIGN VEHICLE IS A WB-67
 ROUNDABOUT DESIGN ACCOMMODATES FARM EQUIPMENT

- LEGEND**
- FULL DEPTH PAVEMENT
 - CONC MEDIAN/TRUCK APRON
 - GREEN SPACE
 - DRIVEWAY

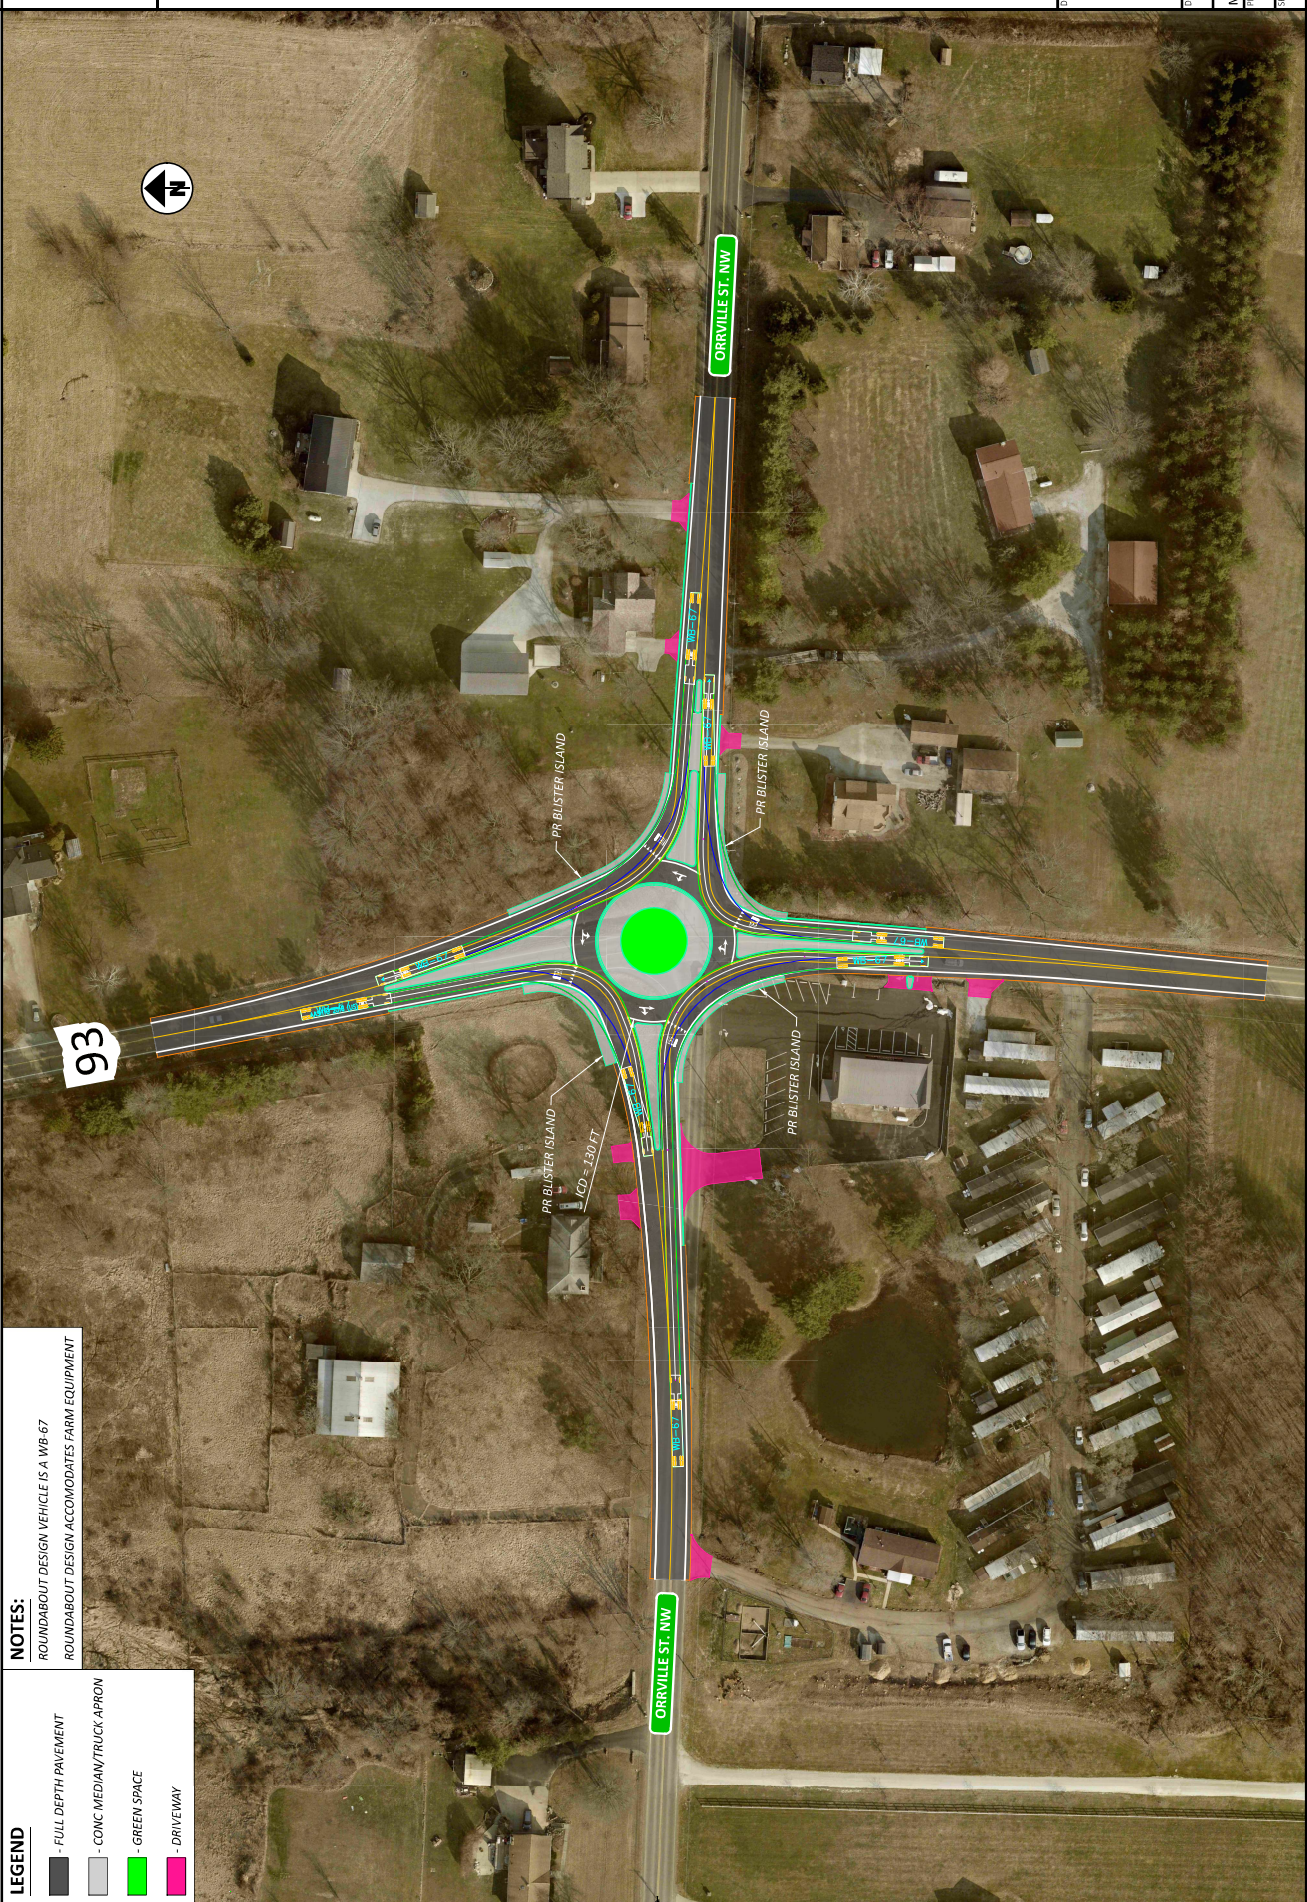

DESIGN AGENCY	EMHT
DESIGNER	TGW
REVIEWER	MIR 08-13-24
PROJECT ID	TBD
SHEET TOTAL	P.0 0