


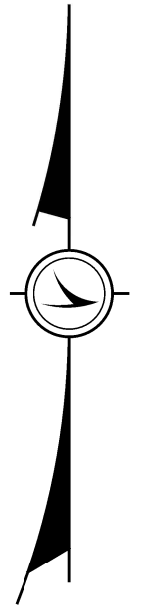
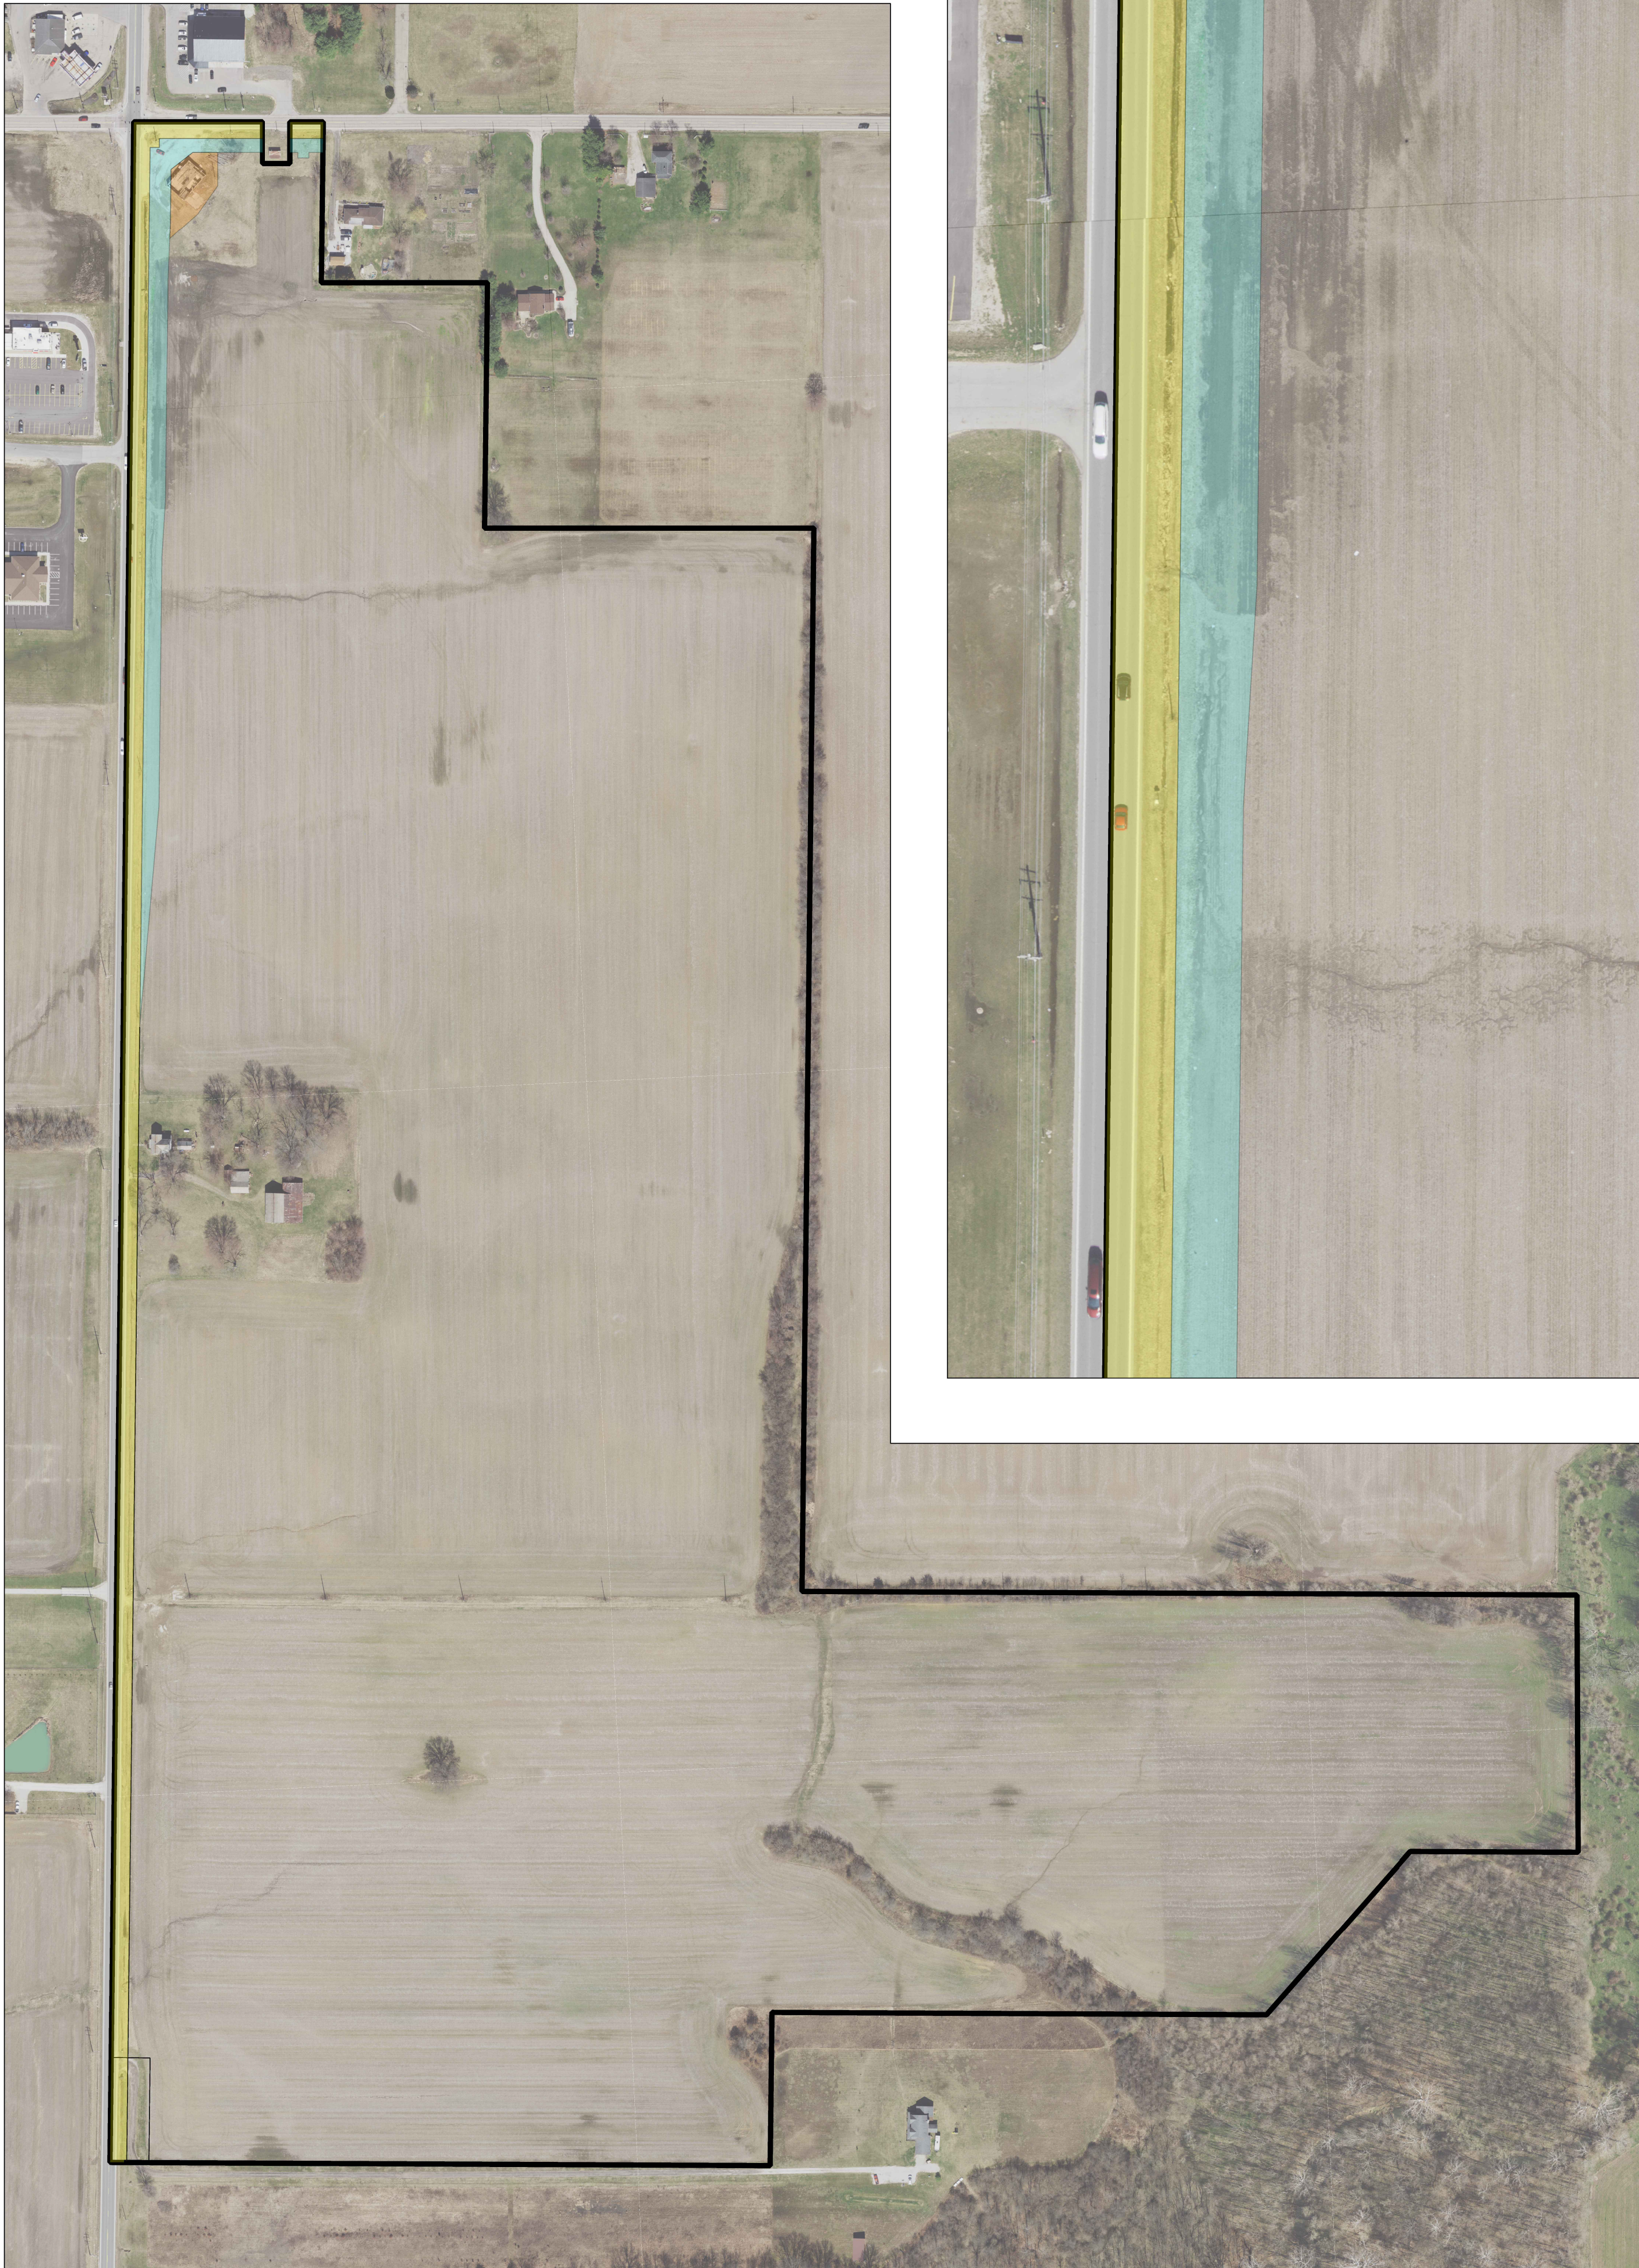
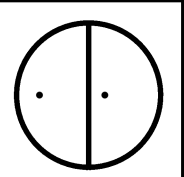


-  PRESENT ROADWAY OCCUPIED (P.R.O.)
-  STANDARD HIGHWAY EASEMENT (1-SH1)(1-SH2)
-  TEMPORARY EASEMENT (1-T)



IMAGERY CAPTURED IN SPRING 2021.
ACCESSED BY THE OHIO STATEWIDE
IMAGERY PROGRAM IN JANUARY 2023.
ORTHO RECTIFIED ON NAD83 HARN
SPCS OHIO SOUTH ZONE 3402.
REPROJECTED TO PROJECT GROUND
COMBINED SCALE FACTOR 1.000068591



FAI-37-6.10

PLAN INSERT SHEET
EXHIBIT
PARCEL 1