


FAIRFIELD COUNTY
WALNUT TOWNSHIP
SECTION 29, T16N, R18W

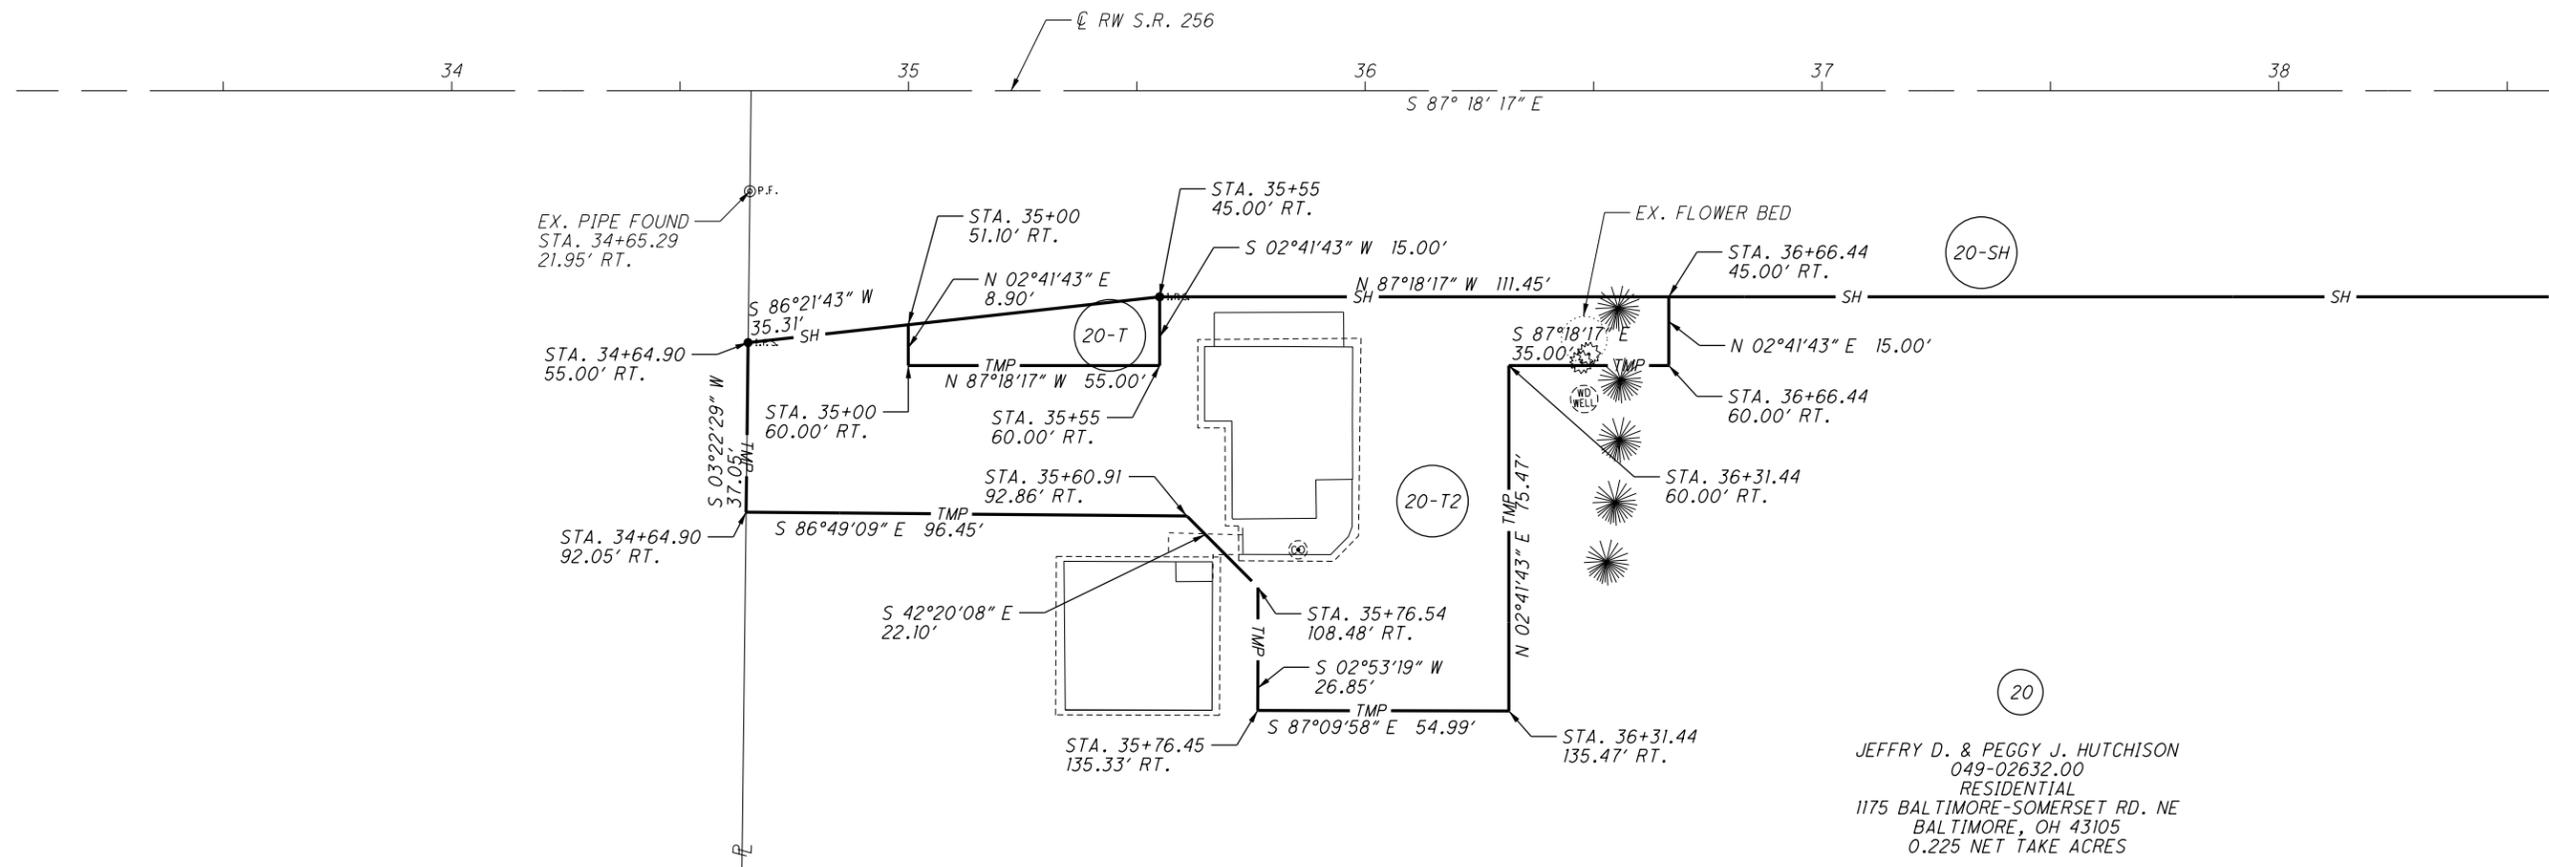

 HORIZONTAL SCALE IN FEET
 PID NO. **110412**
 CALCULATED C.S. CHECKED L.W.



NOTES:
 THIS EXHIBIT IS MADE IN ADDITION TO AND IN RELATION TO PLANS PREPARED FOR THE OHIO DEPARTMENT OF TRANSPORTATION BY MEAD & HUNT NAMED FAI-37-6.10, PID 110412. THE RIGHT OF WAY PLANS OF WHICH WERE SIGNED ON 9/11/2020. NO RESEARCH OR INVESTIGATION WAS MADE BEYOND THIS PLAN. THIS EXHIBIT IS NOT THE RESULT OF A BOUNDARY SURVEY AND HAS NOT BEEN MADE IN ACCORDANCE WITH O.A.C. 4733-37.

THE DISPOSITION OF EXISTING ITEMS WITHIN PARCEL 20-T2 ARE AGREED UPON ELSEWHERE THAN THIS EXHIBIT.

NOTE:
 ALL STATIONS AND OFFSETS ARE FROM THE CENTERLINE OF RIGHT OF WAY, S.R. 256 UNLESS OTHERWISE STATED.

MONUMENT LEGEND

-  EXISTING R/W MONUMENT BOX
-  PROPOSED R/W MONUMENT BOX
-  EXISTING CONCRETE MONUMENT
-  PROPOSED CONCRETE MONUMENT
-  RAILROAD SPIKE FOUND
-  RAILROAD SPIKE SET
-  IRON PIN FOUND
-  IRON PIN FOUND W/ ID CAP
-  IRON PIN SET W/ ID CAP
-  IRON PIPE FOUND
-  IRON PIPE SET
-  P.K. NAIL FOUND
-  P.K. NAIL SET

I:\PROJECTDATA\FAI\110412\DESIGN\RW\SHEETS\110412 EXHIBIT 20-T2.dgn 03/24/21

EXHIBIT 20-T2

FAI-37-6.10

1/1

REV	DATE	DESCRIPTION
COMPLETION DATE:		