
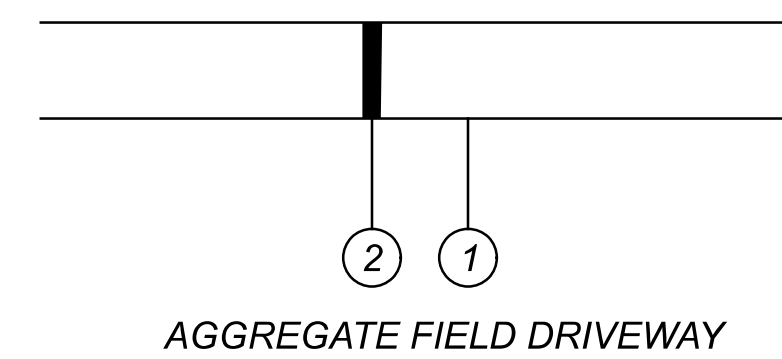
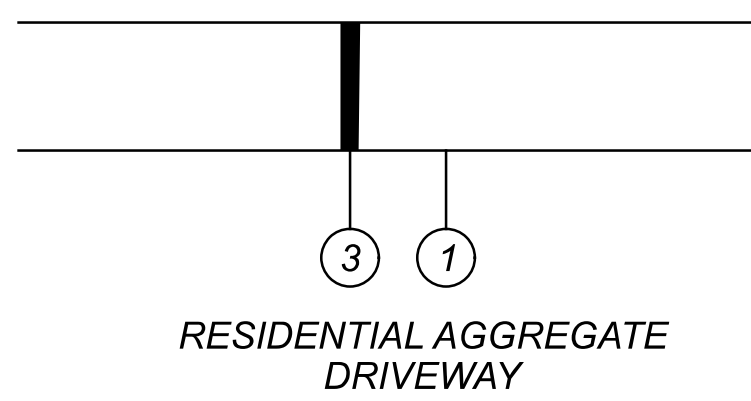
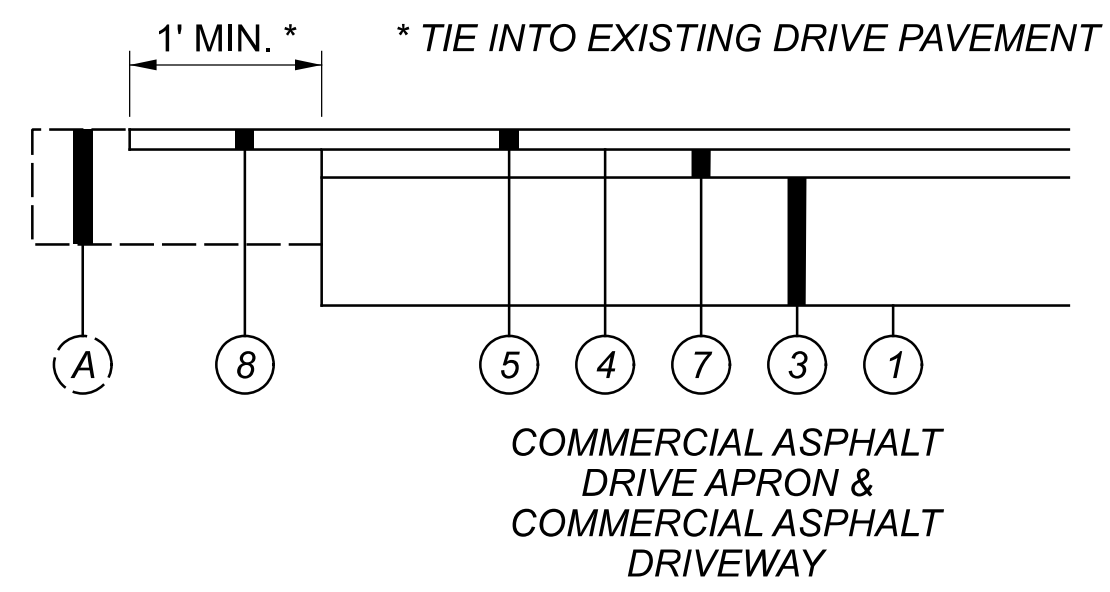


TYPICAL DRIVEWAY PLAN VIEW

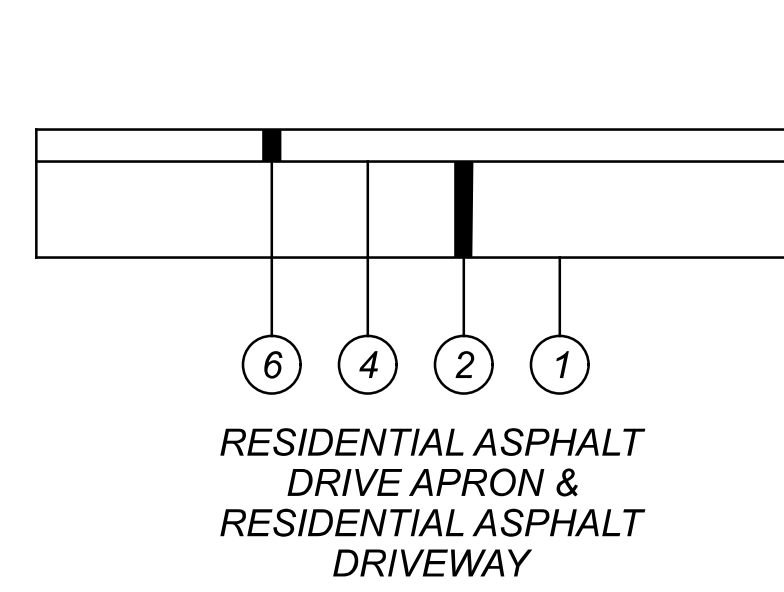

- LEGEND**
- (A) EXISTING DRIVEWAY PAVEMENT
  - (1) ITEM 204 - SUBGRADE COMPACTION
  - (2) ITEM 304 - 6" AGGREGATE BASE
  - (3) ITEM 304 - 8" AGGREGATE BASE
  - (4) ITEM 407 - TACK COAT
  - (5) ITEM 441 - 1.25" ASPHALT CONCRETE SURFACE COURSE, TYPE 1 (448), PG64-22
  - (6) ITEM 441 - 2" ASPHALT CONCRETE SURFACE COURSE, TYPE 1 (448), PG64-22
  - (7) ITEM 441 - 1.75" ASPHALT CONCRETE INTERMEDIATE COURSE, TYPE 2 (448)
  - (8) ITEM 254 - 1.25" PAVEMENT PLANING, ASPHALT CONCRETE

ROUTE	STATION	SIDE	DRIVE TYPE	DRIVE MATERIAL	ANGLE	APRON LENGTH "L1"	DRIVEWAY LENGTH "L2"	WIDTH "W"	R1 (LEFT SIDE RADIUS OF DRIVE LOOKING FROM CL)	R2 (RIGHT SIDE RADIUS OF DRIVE LOOKING FROM CL)
						(FT.)	(FT.)	(FT.)	(FT.)	(FT.)
SR-37	111+33.50	LT	COMMERCIAL	ASPHALT	90°	9.45	0.0	**	**	**
	115+50.00	RT	FIELD DRIVE	AGGREGATE	90°	22.0	15.2	12.0	25.0	25.0
	119+32.93	LT	COMMERCIAL	ASPHALT	90°	4.0	0.0	**	**	**
	119+58.72	RT	COMMERCIAL	ASPHALT	90°	22.0	5.8	37.0	25.0	25.0
	121+27.03	RT	COMMERCIAL	ASPHALT	90°	22.0	6.8	14.0	25.0	25.0
	122+68.86	RT	COMMERCIAL	ASPHALT	90°	21.9	17.1	35.0	25.0	25.0
	125+56.32	LT	RESIDENTIAL	AGGREGATE	90°	4.9	0.0	**	**	**
	126+97.86	RT	COMMERCIAL	ASPHALT	91°	22.0	0.0	35.0	25.0	25.0
	128+45.33	RT	RESIDENTIAL	AGGREGATE	91°	21.3	0.0	12.0	25.0	25.0
	128+93.51	RT	COMMERCIAL	ASPHALT	90°	21.3	2.2	29.0	25.0	25.0
SR-256	203+00.73	LT	RESIDENTIAL	AGGREGATE	90°	4.5	0.0	**	**	**
	208+65.21	RT	RESIDENTIAL	ASPHALT	90°	20.6	4.1	12.0	25.0	25.0
	212+94.41	LT	FIELD DRIVE	AGGREGATE	90°	18.0	0.0	14.0	25.0	25.0
	216+11.90	LT	COMMERCIAL	ASPHALT	90°	8.48	0.0	**	25.0	25.0
	220+62.54	RT	FIELD DRIVE	AGGREGATE	90°	2.0	12.5	12.0	5.0	5.0
	220+63.04	LT	COMMERCIAL	ASPHALT	90°	9.7	0.0	**	35.0	35.0
	221+57.20	RT	RESIDENTIAL	AGGREGATE	90°	22.0	3.4	12.0	25.0	25.5
	222+72.22	LT	COMMERCIAL	ASPHALT	90°	7.9	0.0	**	35.0	35.0
	225+17.96	RT	RESIDENTIAL	AGGREGATE	91°	22.0	6.7	15.0	25.0	25.0
	226+95.58	RT	RESIDENTIAL	AGGREGATE	91°	22.0	0.0	27.0	25.0	25.0
229+25.00*	RT	FIELD (TEMP)	AGGREGATE	90°	VARIABLE*	VARIABLE*	25.0	25.0	25.0	
* MAINTAIN ACCESS THROUGHOUT CONSTRUCTION AND REMOVE AT PROJECT COMPLETION.										
** MATCH EXISTING										