



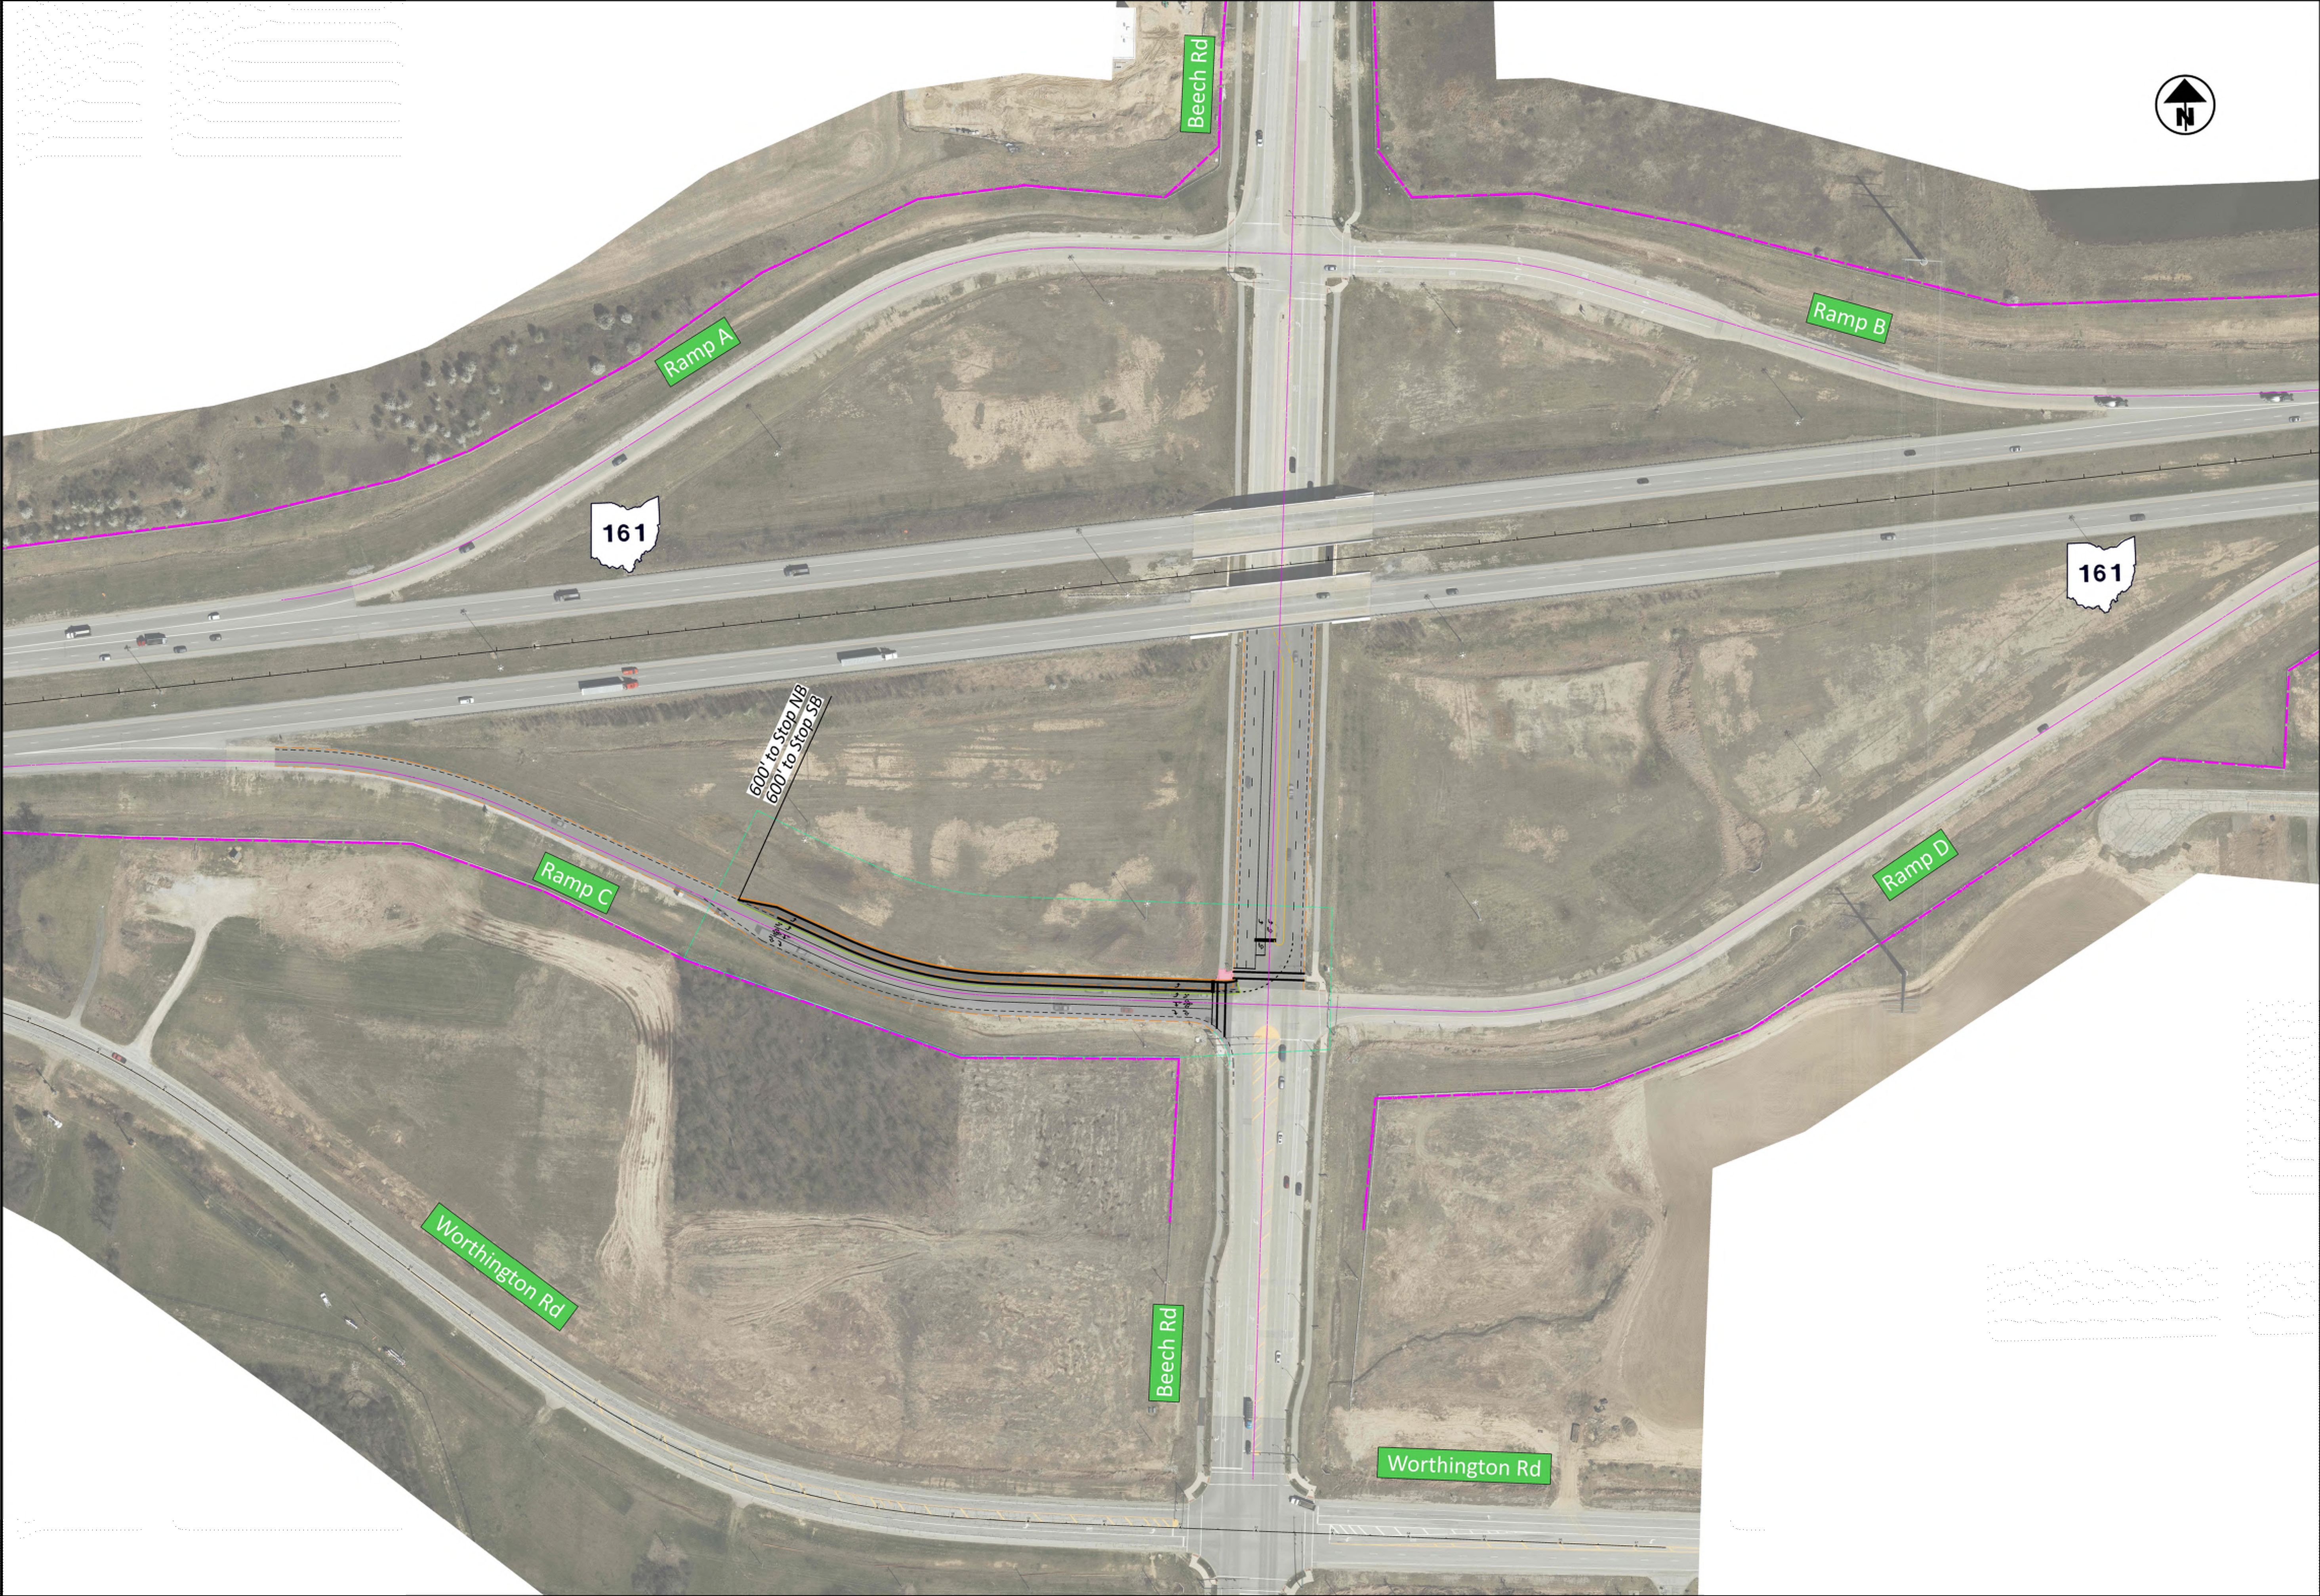


DESIGN AGENCY	
DESIGNER	XXX
REVIEWER	XXX MM-DD-YY
PROJECT ID	0
SHEET	TOTAL
P.0	0

LEGEND

-  PROPOSED RIGHT-OF-WAY
-  EX R/W
-  CONSTRUCTION LIMITS
-  EDGE OF PAVEMENT
-  EDGE OF SHOULDER
-  GUARDRAIL
-  DITCH
-  TRAFFIC SIGNAL

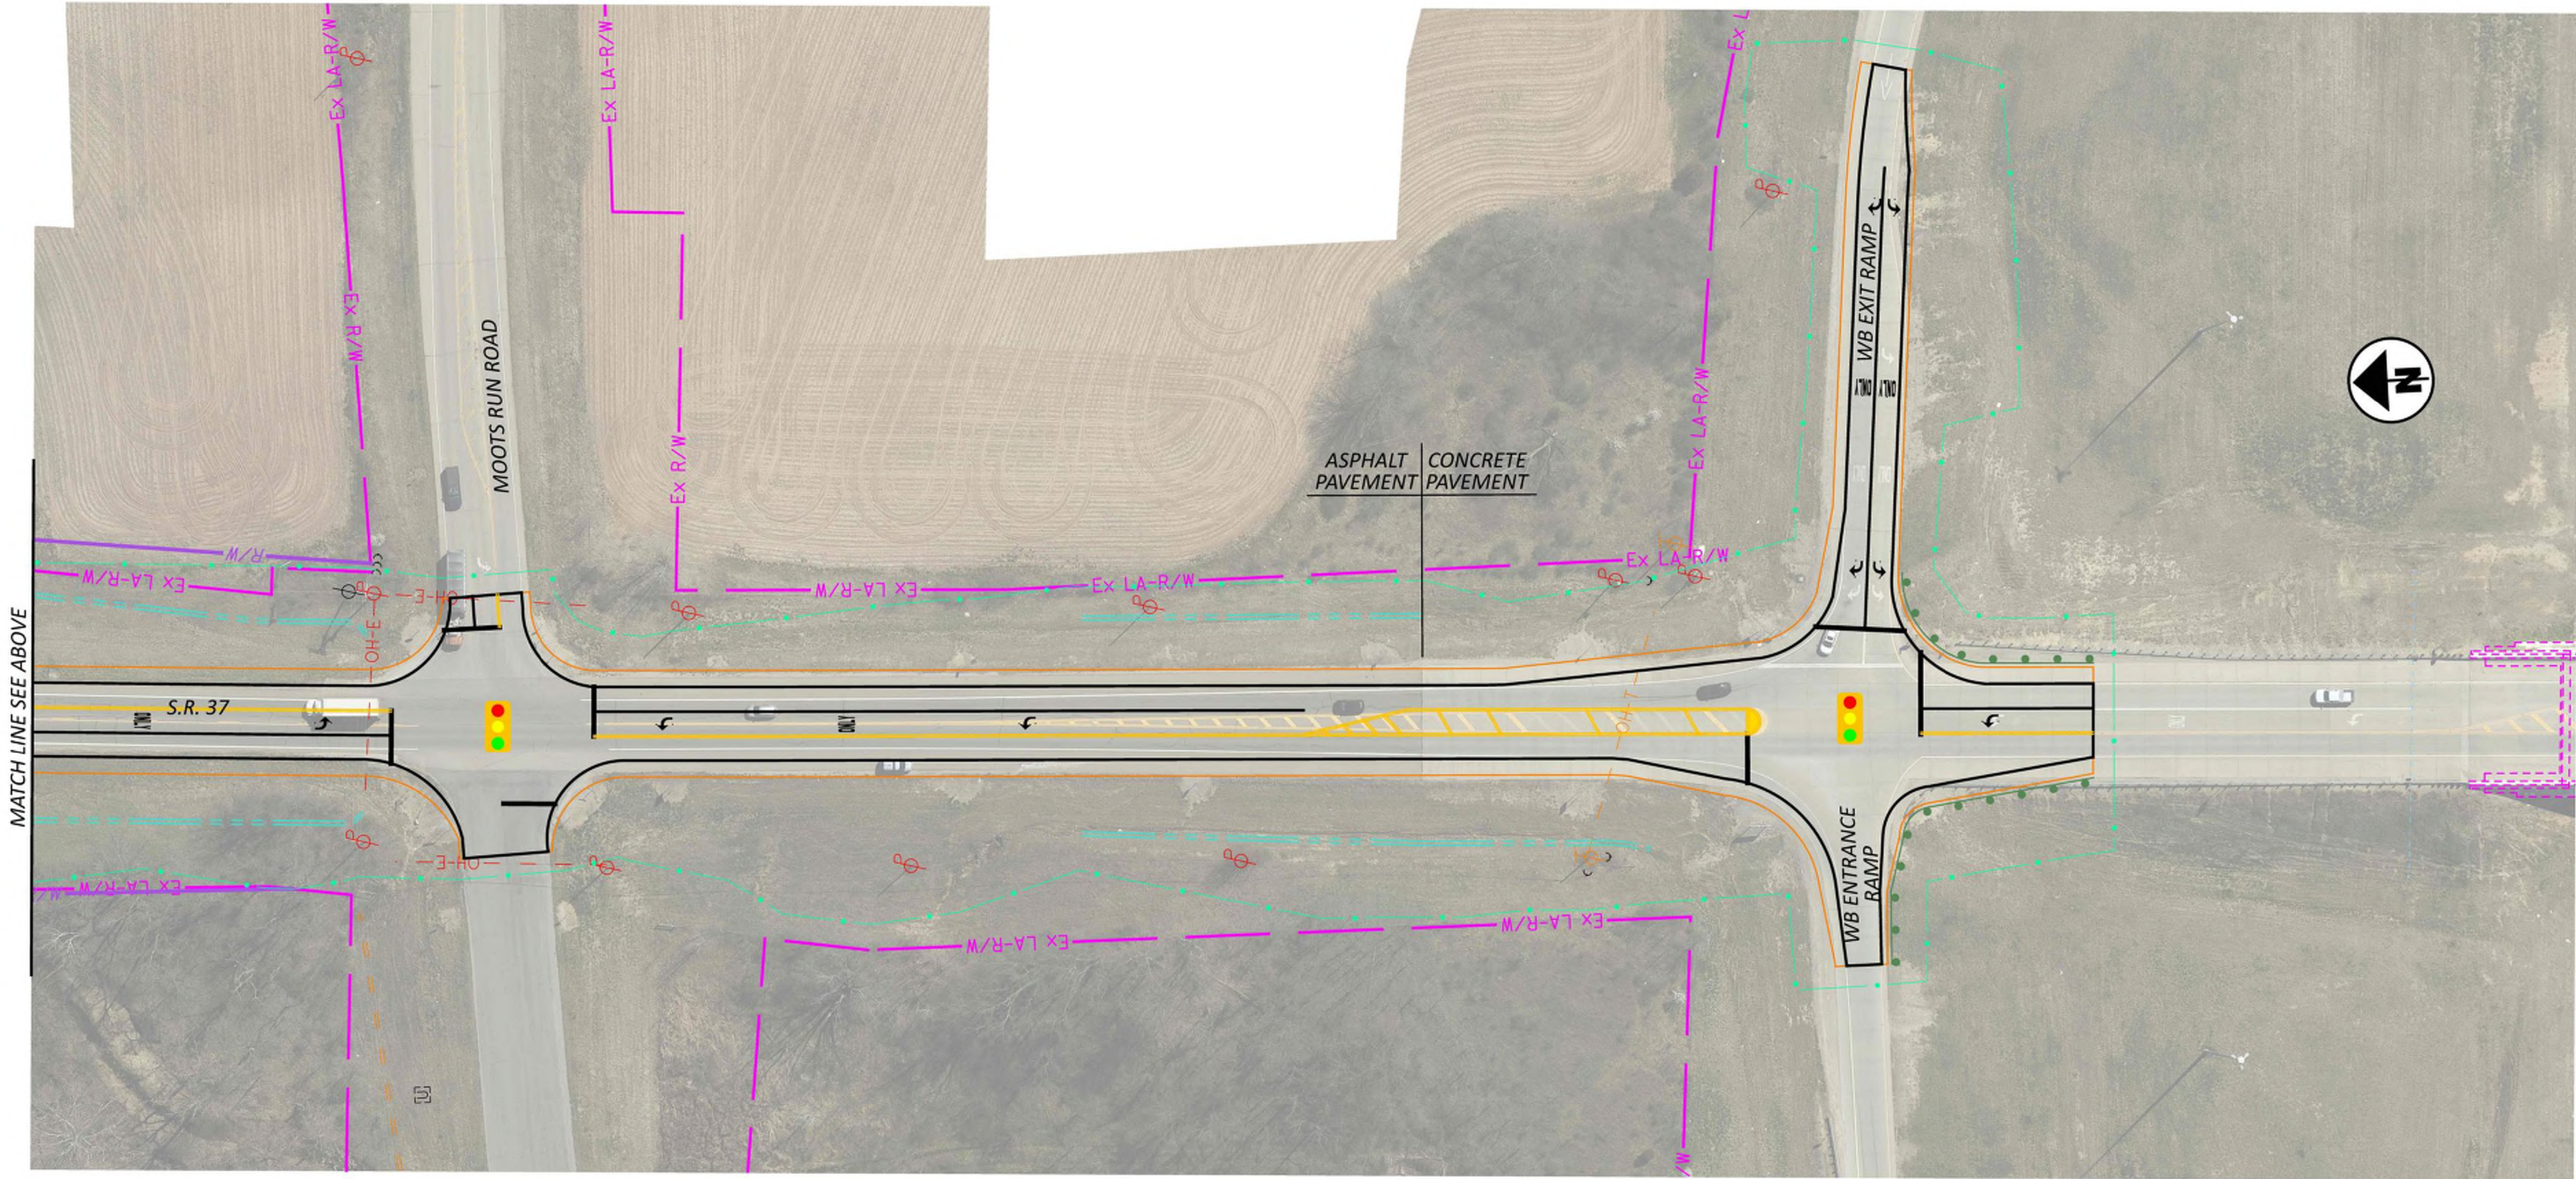

S.R. 37 - ALTERNATIVE 1 (SIGNAL INTERMEDIATE)

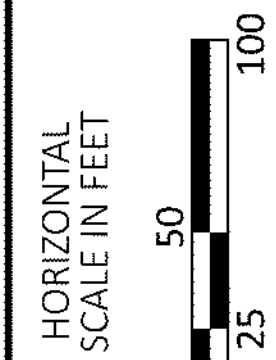

DESIGN AGENCY	
STONE	
ENVIRONMENTAL ENGINEERING & SURVEY	
DESIGNER	
FRR	
REVIEWER	
XXX MM-DD-YY	
PROJECT ID	
117878	
SHEET	TOTAL
P.1	0