

## Signs for cantilever at Sta 89+00



12.0" Radius, 2.0" Border, White on Green;

"EAST", E Mod 2K; Interstate 270 M1-1;

12.0" Radius, 2.0" Border, Black on Yellow;

"ONLY", E 2K; Arrow B-2 - 20.0" 240";

Table of letter and object lets

E	A	S	T
12.5	25.1	39.1	50.6
13.5			
O	N	L	Y
16.1	26.8	37.5	45.8
28.0			



12.0" Radius, 2.0" Border, White on Green;


"WEST", E Mod 2K; Interstate 270 M1-1;

12.0" Radius, 2.0" Border, Black on Yellow;

"ONLY", E 2K; Arrow B-2 - 20.0" 240";

Table of letter and object lets

W	E	S	T
11.1	29.4	40.5	52.0
13.5			
O	N	L	Y
16.1	26.8	37.5	45.8
28.0			

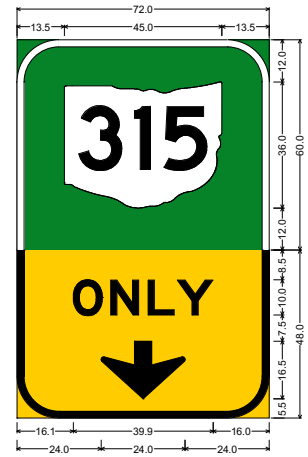

12.0" Radius, 2.0" Border, White on Green;  
State Highway 315 M1-HS-36-3;

12.0" Radius, 2.0" Border, Black on Yellow;

"ONLY", E 2K;

Down Arrow C-2 & C-3 - 16.0" 270";

Table of letter and object lets

3	1	5	
13.5			
O	N	L	Y
16.1	26.8	37.5	45.8
24.0			