

CENTERLINE SURVEY PLAT

DEL-23-17.48

MAR-23-0.00

DELAWARE COUNTY, TROY TOWNSHIP

SUB-SEC. 18, 23 & 13; SEC. T 6 N, R 19 W

DELAWARE COUNTY, MARLBORO TOWNSHIP

LOTS 1, 2, 3, 4, 5, 6, 7, 8, 9; SEC 2; T 6 N; R 19 W

MARION COUNTY WALDO TOWNSHIP

LOTS 1, 2, 6, 7 & 10; 3rd. Qr. U.S. Military Lands; T 7 N; R 19 W


COLUMBUS SANDUSKY ROAD

THIS IMPROVEMENT HAS BEEN DECLARED A LIMITED ACCESS HIGHWAY FROM STATION 256+05.09 TO STATION 128+00 BY ACTION OF THE DIRECTOR OF HIGHWAYS AND RECORDED IN VOLUME 1237 PAGE 729 OF THE DIRECTORS JOURNAL PURSUANT TO LAW.

Received 19
Recorded 19
Book Page
Delaware County Recorder

Received 19
Recorded 19
Book Page
Marion County Recorder

FED. RD. DIVISION 2 OHIO PROJECT
DEL-23-17.48
MAR-23-0.00
LIMITED ACCESS

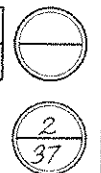


Signed _____
Division Deputy Director

Date 8-4-64

SCALE IN FEET
0 400 800

MARLBORO

TOWNSHIP

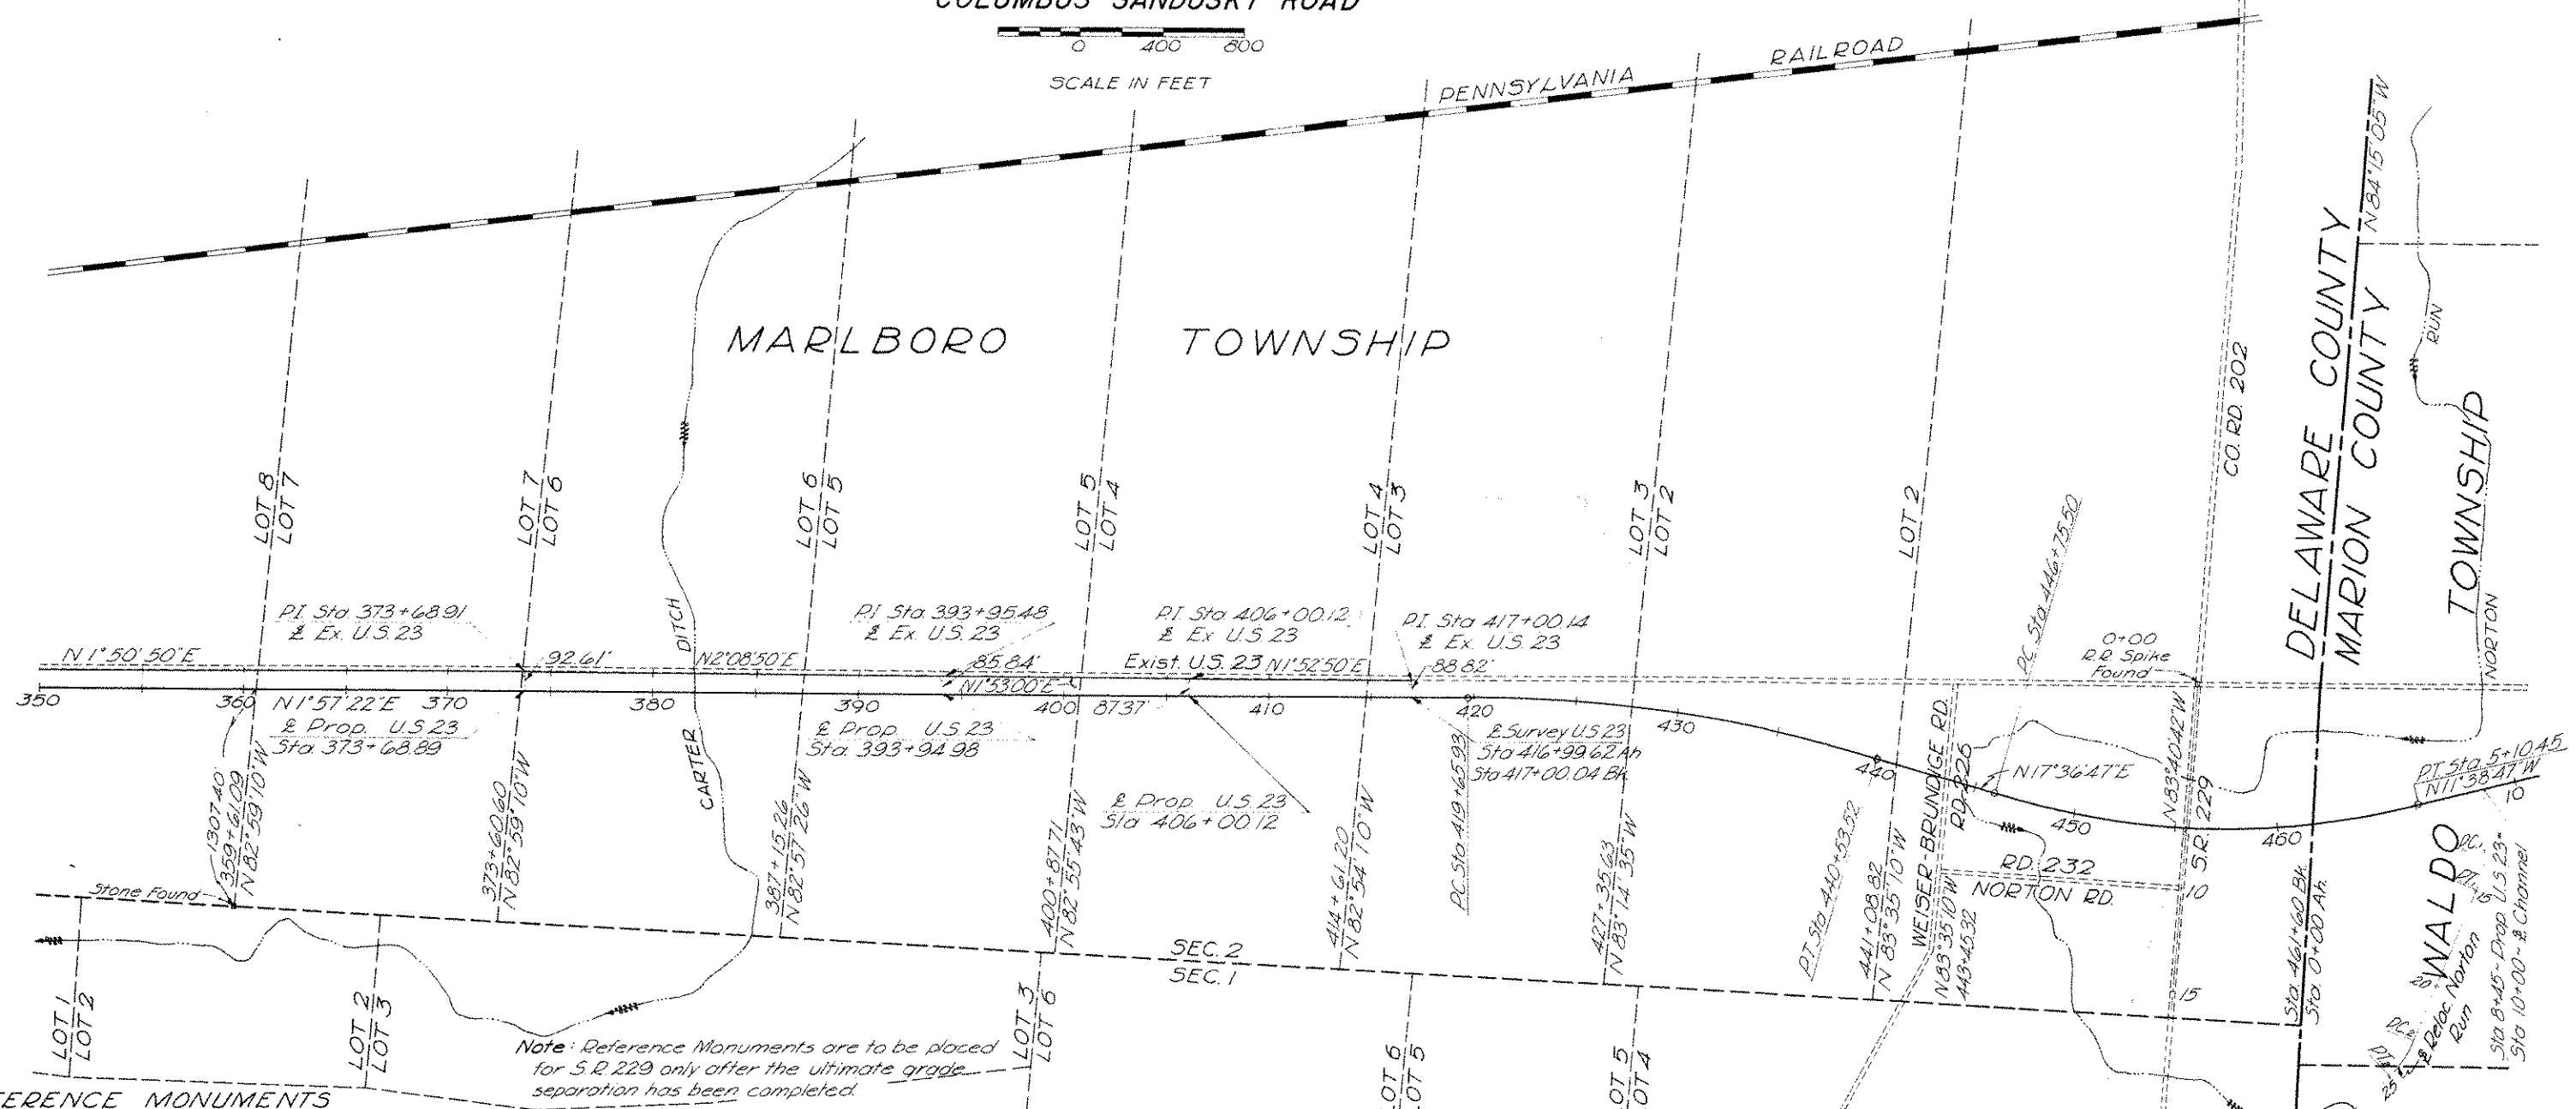

REFERENCE MONUMENTS

STATION	PROP	STATION	SURVEY	STATION	SURVEY	STATION	DISTANCE	REFERENCE
355+00.00	POT	416+99.62	POT	441+60.00	POT	5+00.00	20'	POT
360+00.00	POT	416+99.62	POT	441+60.00	POT	10+00.00	20'	POT
365+00.00	POT	416+99.62	POT	441+60.00	POT	14+00.00	20'	POT
370+00.00	POT	416+99.62	POT	441+60.00	POT			
374+00.00	POT	416+99.62	POT	441+60.00	POT			
380+00.00	POT	416+99.62	POT	441+60.00	POT			
385+00.00	POT	416+99.62	POT	441+60.00	POT			
390+00.00	POT	416+99.62	POT	441+60.00	POT			
395+00.00	POT	416+99.62	POT	441+60.00	POT			
400+00.00	POT	416+99.62	POT	441+60.00	POT			
405+00.00	POT	416+99.62	POT	441+60.00	POT			
410+00.00	POT	416+99.62	POT	441+60.00	POT			

CURVE DATA, SURVEY C

PI Sta 430+16.27
Δ = 15°-39'-25" Rt
Dc = 00'-45"
R = 7639.44'
T = 1050.34'
L = 2087.59'
E = 71.87'

PI Sta 456+95.24
Δ = 29°-15'-34"
Dc = 1°-28"
R = 3906.53
T = 1019.74
L = 1994.95
E = 130.90

CURVE DATA, SURVEY E - RELOC. NORTON RUN

PI Sta 13+98.91
Δ = 23°08'04"
D = 500'
T = 102.34'
L = 201.89'

PI Sta 23+97.21
Δ = 23°41'00"
D = 500'
T = 104.83'
L = 206.68'

PC Sta 12+96.57
PT Sta 14+98.46
PC Sta 22+92.38
PT Sta 24+99.06

I HEREBY CERTIFY THAT THIS PLAT IS A TRUE DELINEATION OF A SURVEY MADE FOR THE OHIO DEPARTMENT OF HIGHWAYS IN 1963 BY BARRETT ASSOCIATED ENGINEERS LIMITED

DATE 2-28-64